




NOTE:
ALL DIMENSIONS ARE IN CM FOR
FOOTING DETAIL IT IS MM
MS STEEL OF 100 MM IS USED FOR
COMPOUND WALL

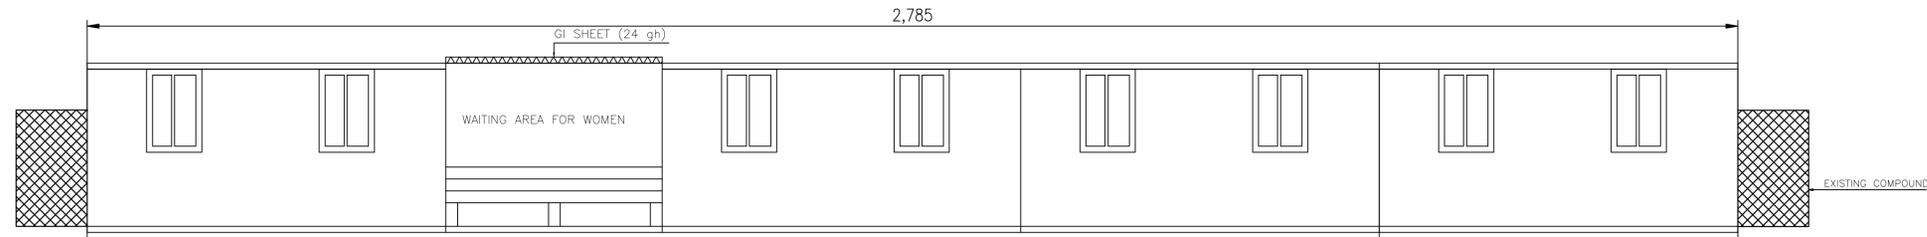


NORTH ELEVATION

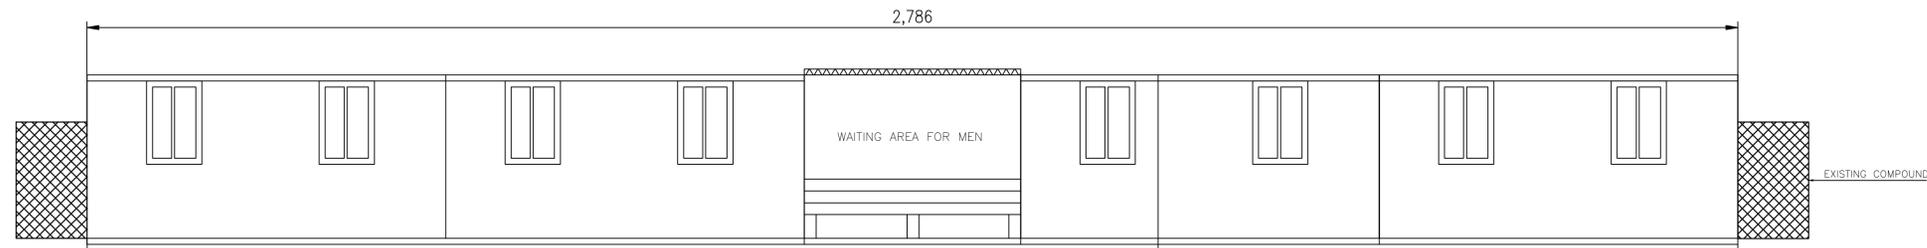


SOUTH ELEVATION

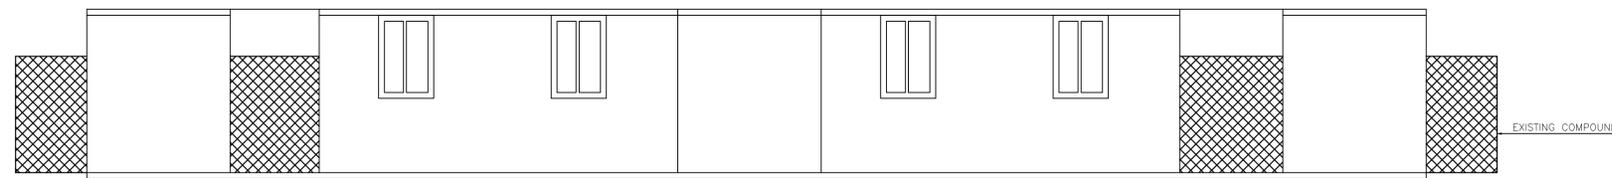


EAST ELEVATION

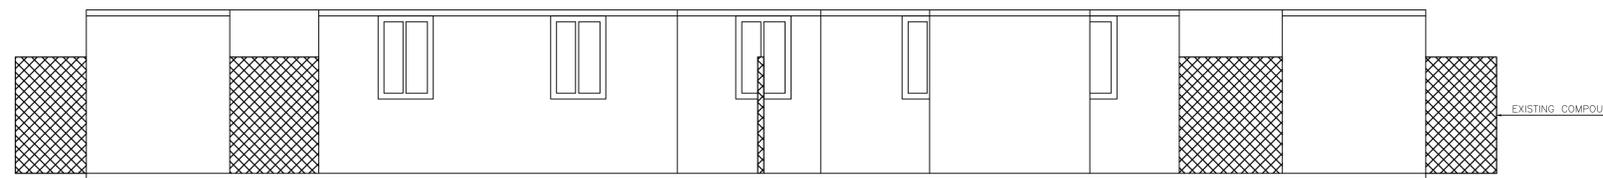

RETURNEES HEALTH CAMPS ELEVATION

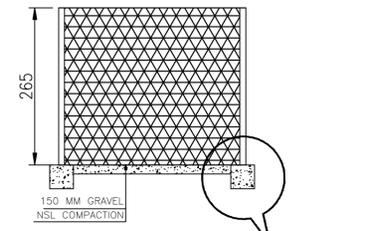

DETAIL FOR PARTITION AND COMPACTION

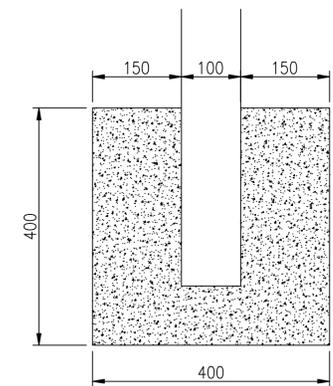

DETAIL-A



ARCHITECT BY		REVIEWED BY	
DESIGNED BY		CHECKED BY	
PREPLANNED BY		APPROVED BY	

SHEET NO.	
DATE: DEC 2023	

PROJECT NAME: RETURNEES HEALTH CAMP
DRAWING TITLE: ELEVATION