

..\..\..\Ali Sultani\Desktop\IRW Logo.png





Islamic Relief Worldwide- Afghanistan

ABADEI/UNDP Projects
Daikundi Sub Office

Nili-Center Market Rehabilitation

Shahrak -Nili-Center

Dec- 2023

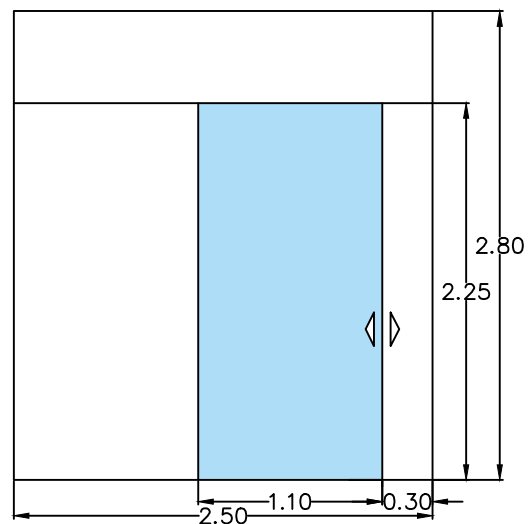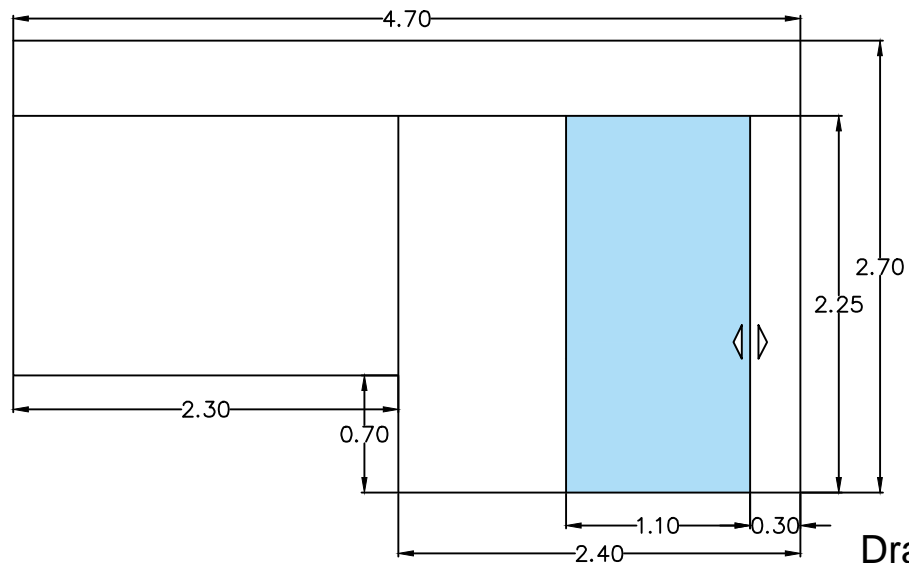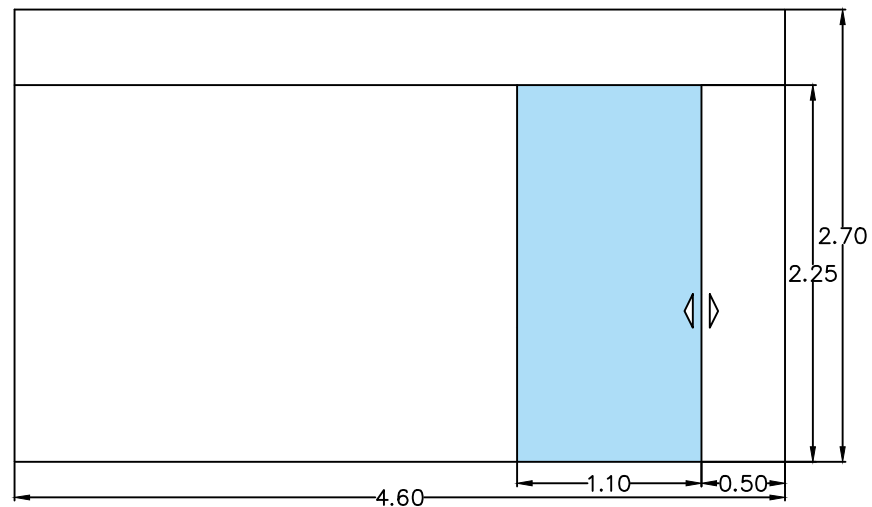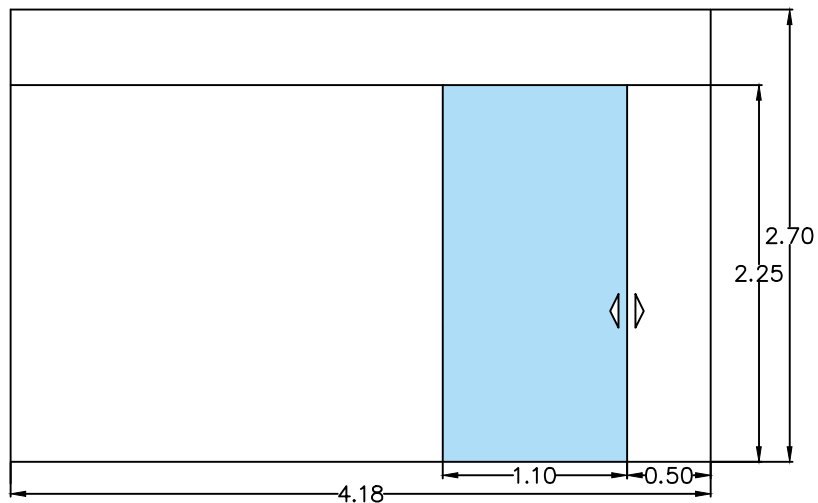


Drawing for window&door

Note: All Dimensions are in m
Unless otherwise is noted


Date	Revision	Structural Design by	Aziz Akbari	Islamic Relief Worldwide, Afghanistan ABADEI/UNDP Projects Bamyan Office	Scale	As Drawn by Dimensions	Province Dalkundi District Nili-Center Village Shahrak Project Code ABADE.02I	Project name:	Market rehabilitation
		Drawn by	Aziz Akbari		Date	Dec - 2023		Drawing Title:	windows&door
		Checked by	Mohammad Daud Shafaq		Drawing No.	1			
		Approved by							




CLIENT: Mahmud son of Niaz Mohammad		ARCHITECT: Eng Noor Mosavi	DRAWN BY: Eng Noor Mosavi
PROJECT: Medical Market		DESIGNED BY: Eng Noor Mosavi	CHECKED BY:
LOCATION: Nili, Daikundi	PLOT CODE :	DRAWING No :	PROJECT No :
TITLE: SITE PLAN		SCALE :	DATE: 2016

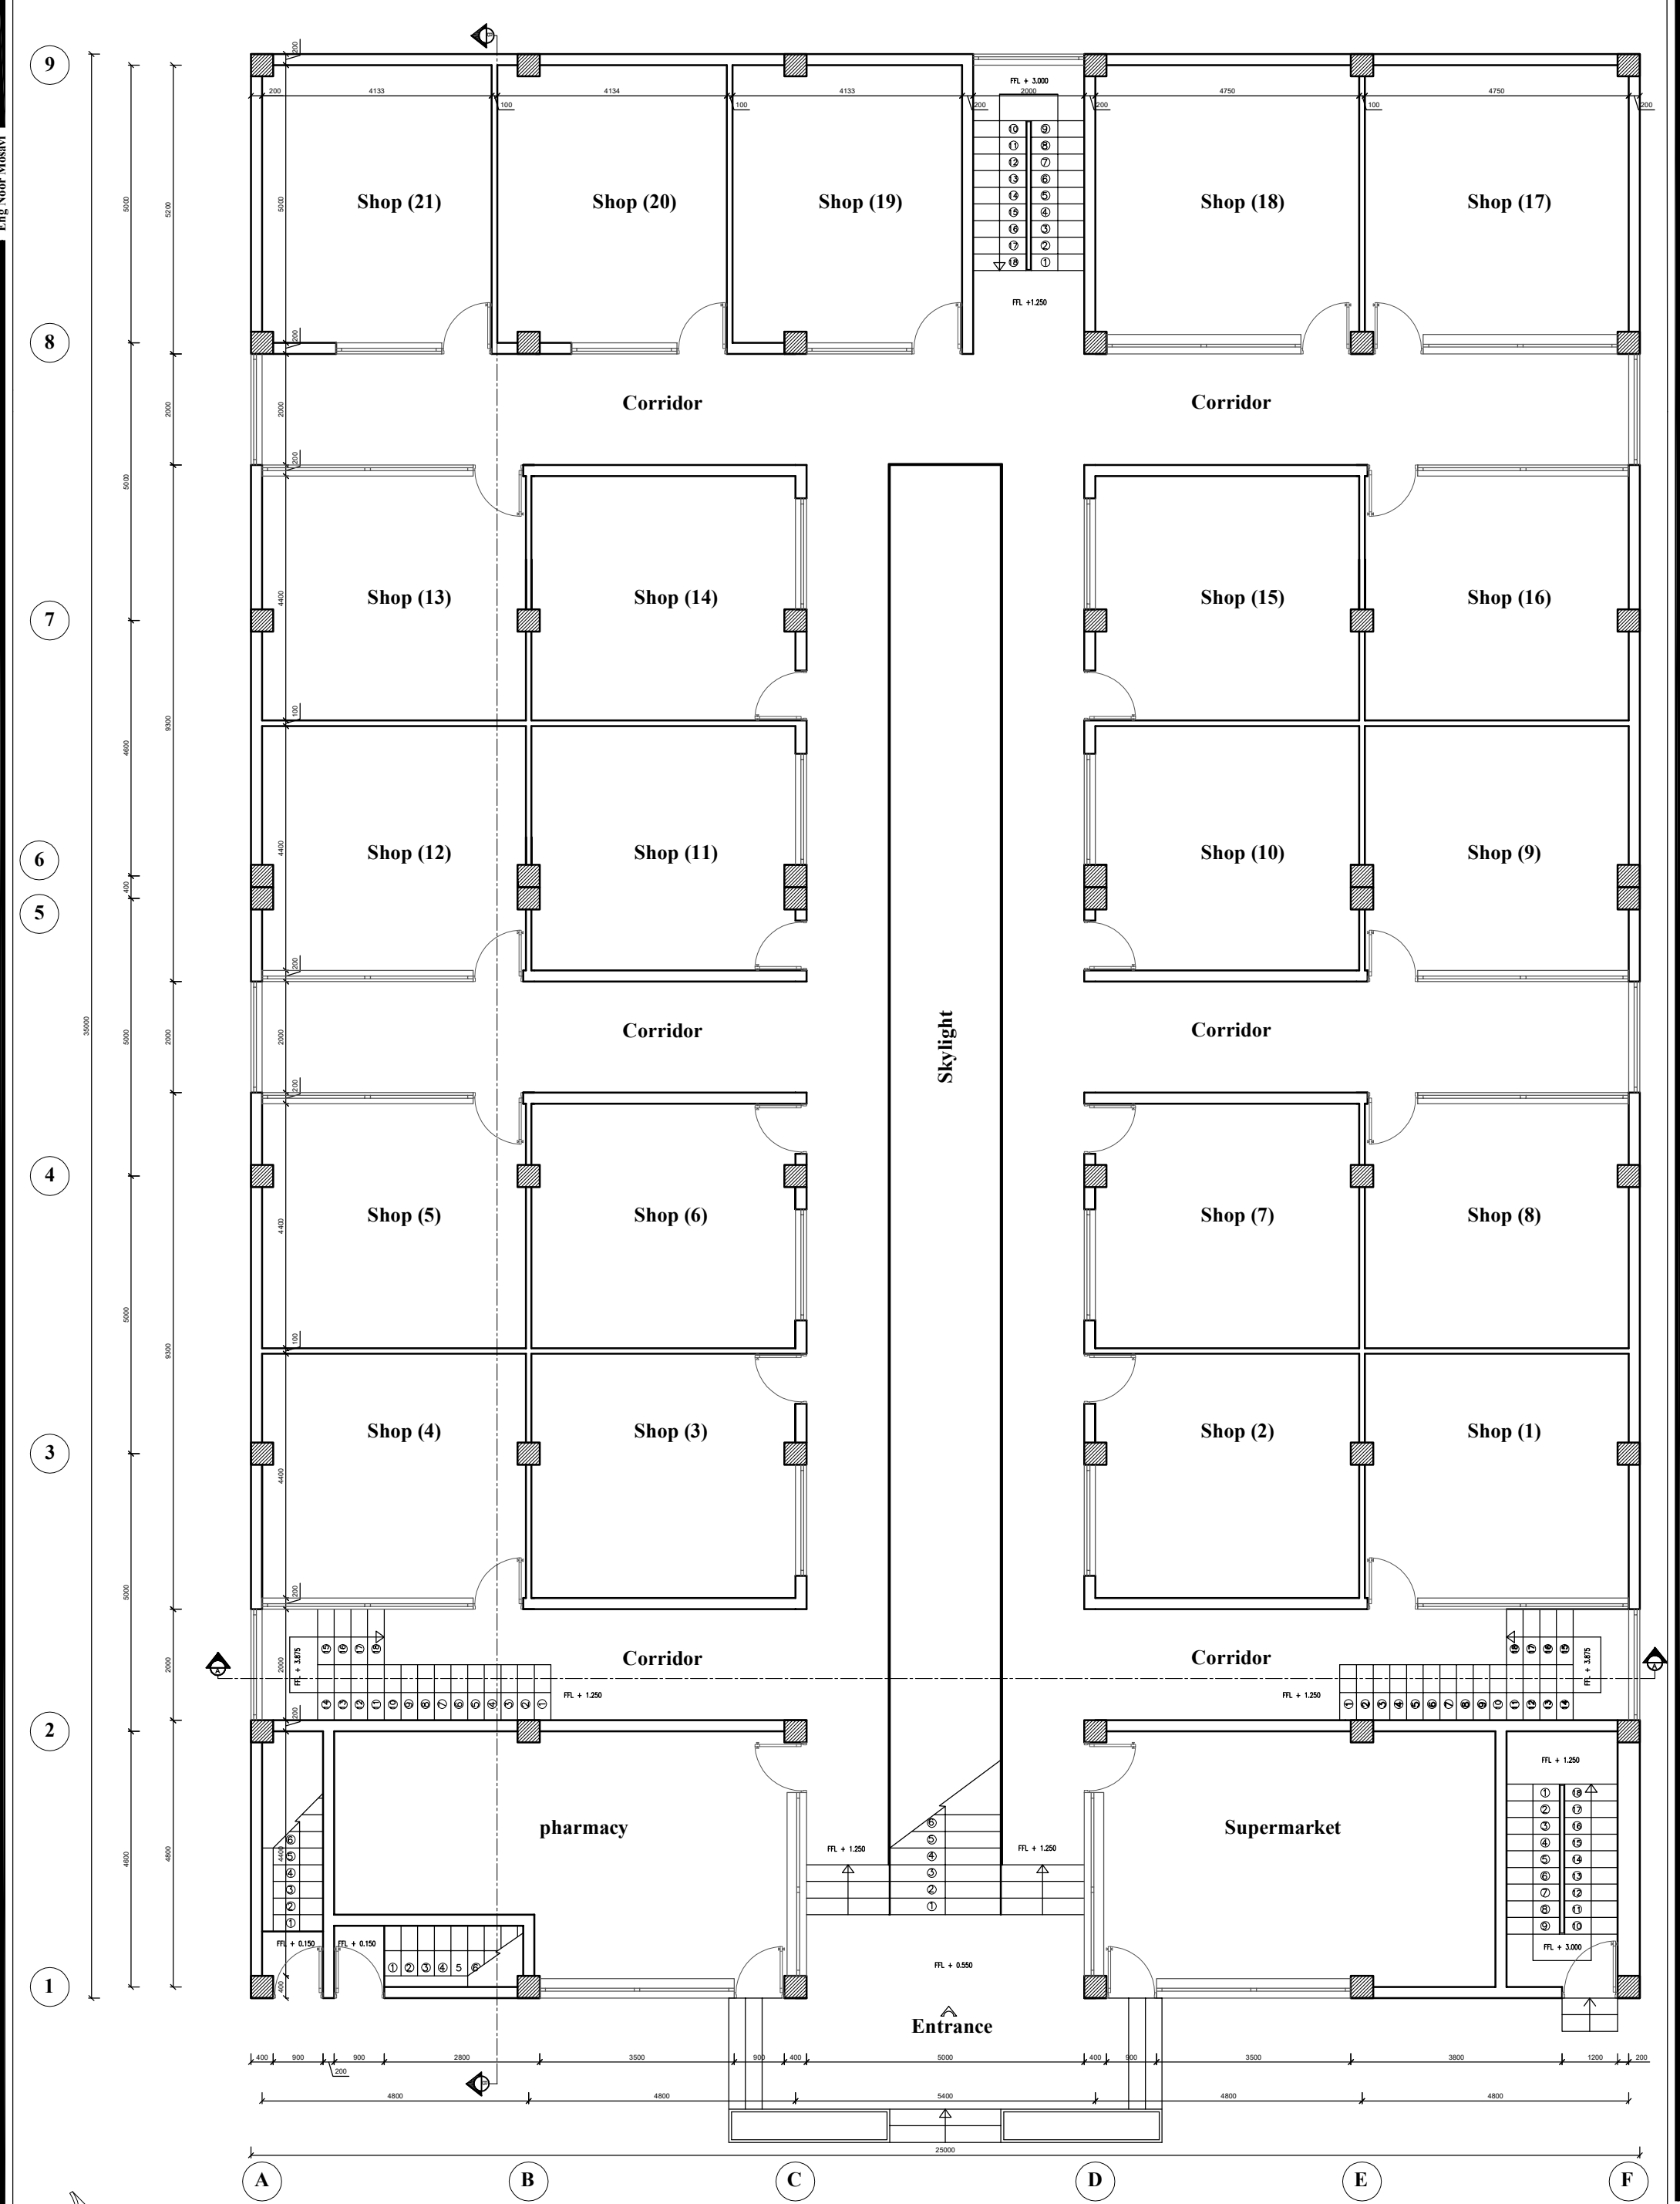





CLIENT: Mahmud son of Niaz Mohammad		ARCHITECT: Eng Noor Mosavi		DRAWN BY: Eng Noor Mosavi	
PROJECT: Medical Market		DESIGNED BY: Eng Noor Mosavi		CHECKED BY:	
LOCATION: Nili, Daikundi	PLOT CODE:	DRAWING No:		PROJECT No:	
TITLE: Ground Floor Plan		SCALE:	1:100	DATE:	2016

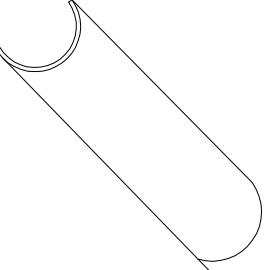

CLIENT: <i>Mahmud son of Niaz Mohammad</i>		ARCHITECT: <i>Eng Noor Mosavi</i>	DRAWN BY: <i>Eng Noor Mosavi</i>
PROJECT: <i>Medical Market</i>		DESIGNED BY: <i>Eng Noor Mosavi</i>	CHECKED BY:
LOCATION: <i>Nili, Daikundi</i>	PLOT CODE :	DRAWING No :	PROJECT No :
TITLE: <i>First Floor Plan</i>		SCALE: <i>1:100</i>	DATE: <i>2016</i>

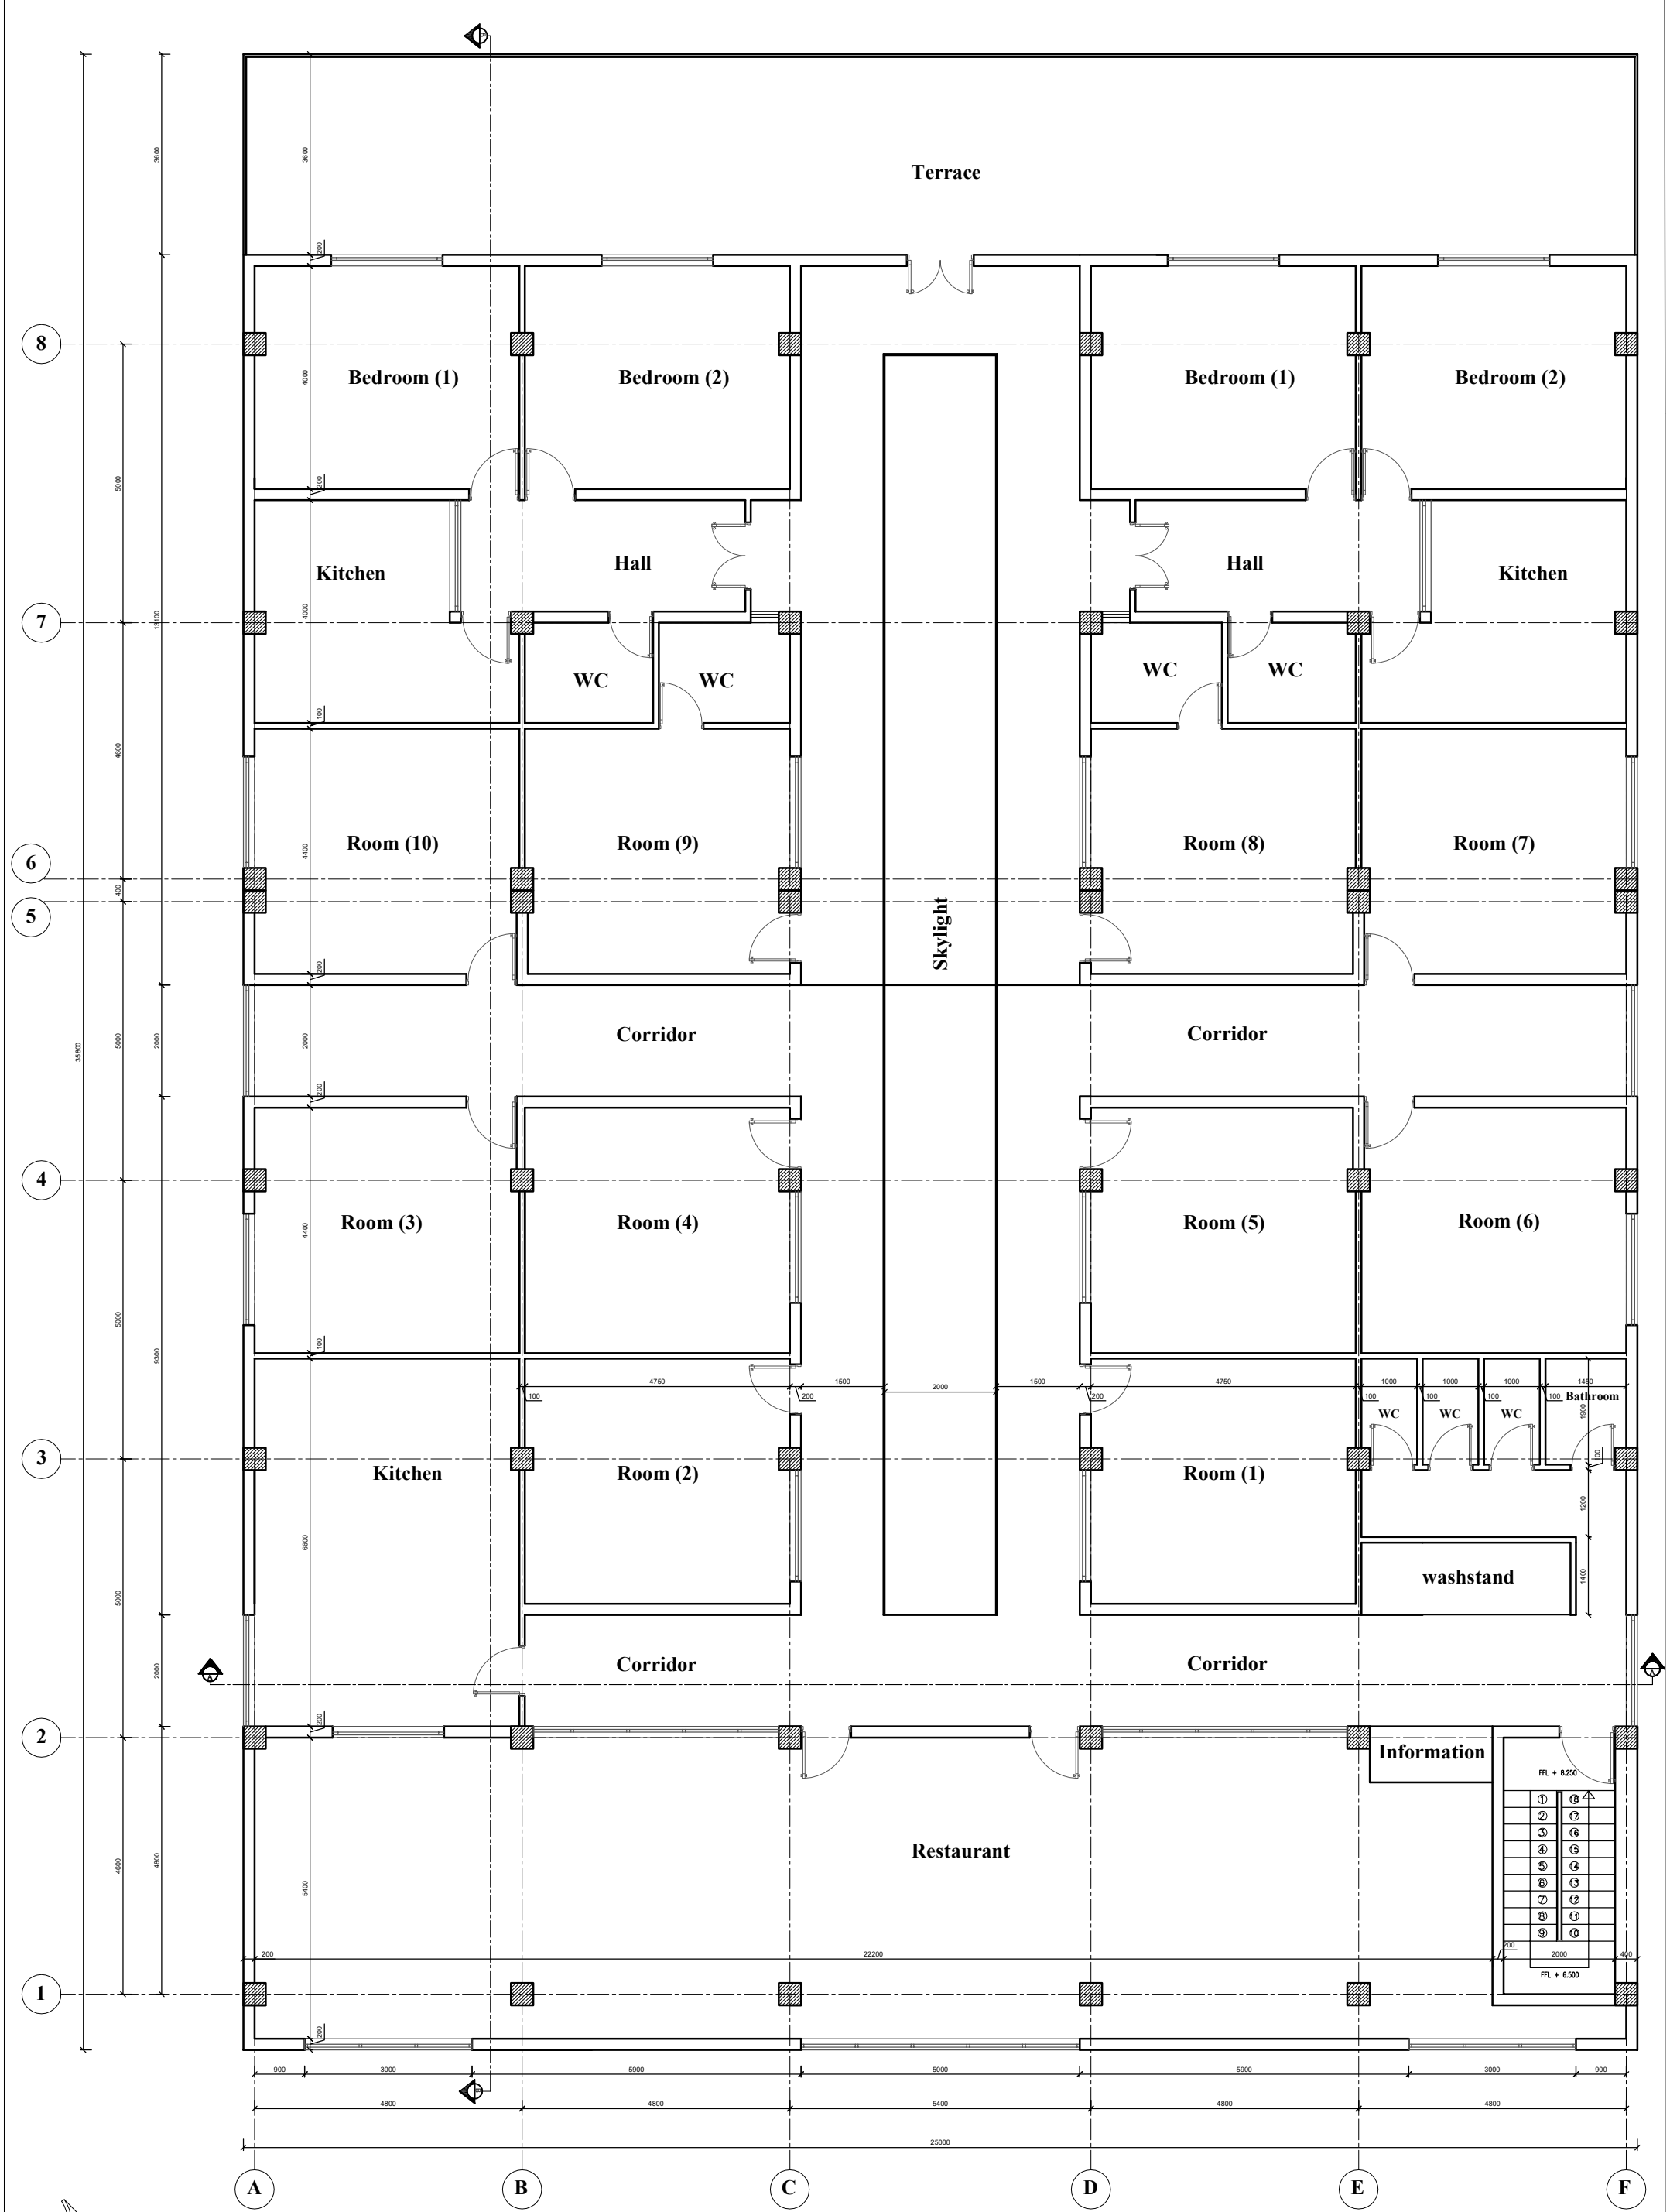



CLIENT: Mahmud son of Niaz Mohammad		ARCHITECT: Eng Noor Mosavi	DRAWN BY: Eng Noor Mosavi
PROJECT: Medical Market		DESIGNED BY: Eng Noor Mosavi	CHECKED BY:
LOCATION: Nili, Daikundi	PLOT CODE:	DRAWING No:	PROJECT No:
TITLE: Second Floor Plan		SCALE: 1:100	DATE: 2016

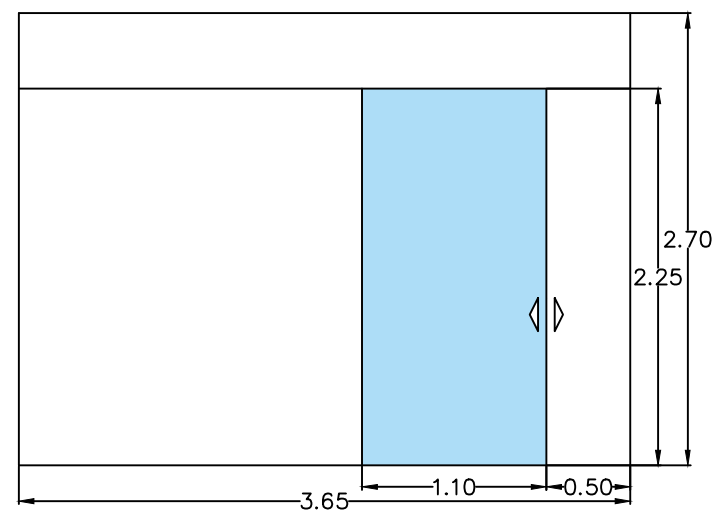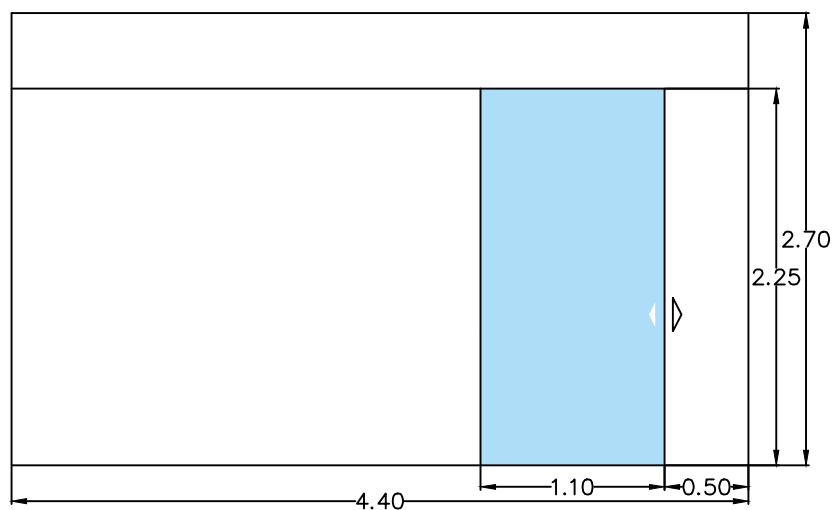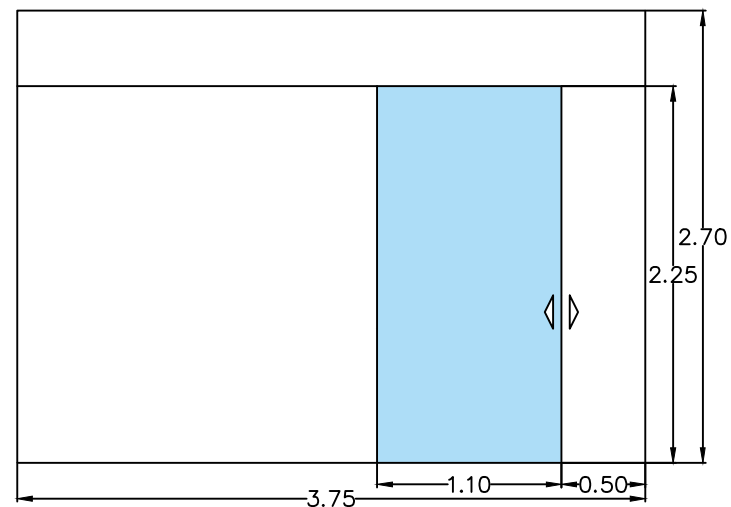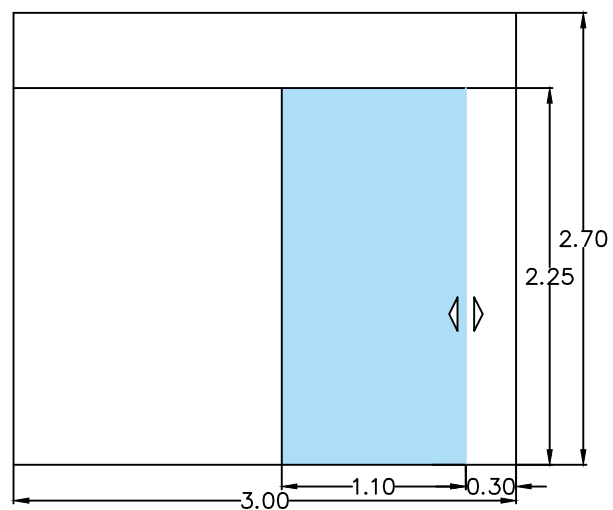

Drawing for window&door

Note: All Dimensions are in m
Unless otherwise is noted

 Date	Revision	Structural Design by	Aziz Akbari	Islamic Relief Worldwide, Afghanistan ABADEI/UNDP Projects Bamyan Office	Scale	As Drawn by Dimensions		Province	Dalkundi	Project name:	Market rehabilitation
		Drawn by	Aziz Akbari		Date	Dec- 2023		District	Nili-Center	Drawing Title:	windows&door
		Checked by	Mohammad Daud Shafaq		Drawing No.	2		Village	Shahrak		
		Approved by						Project Code	ABADE.02I		




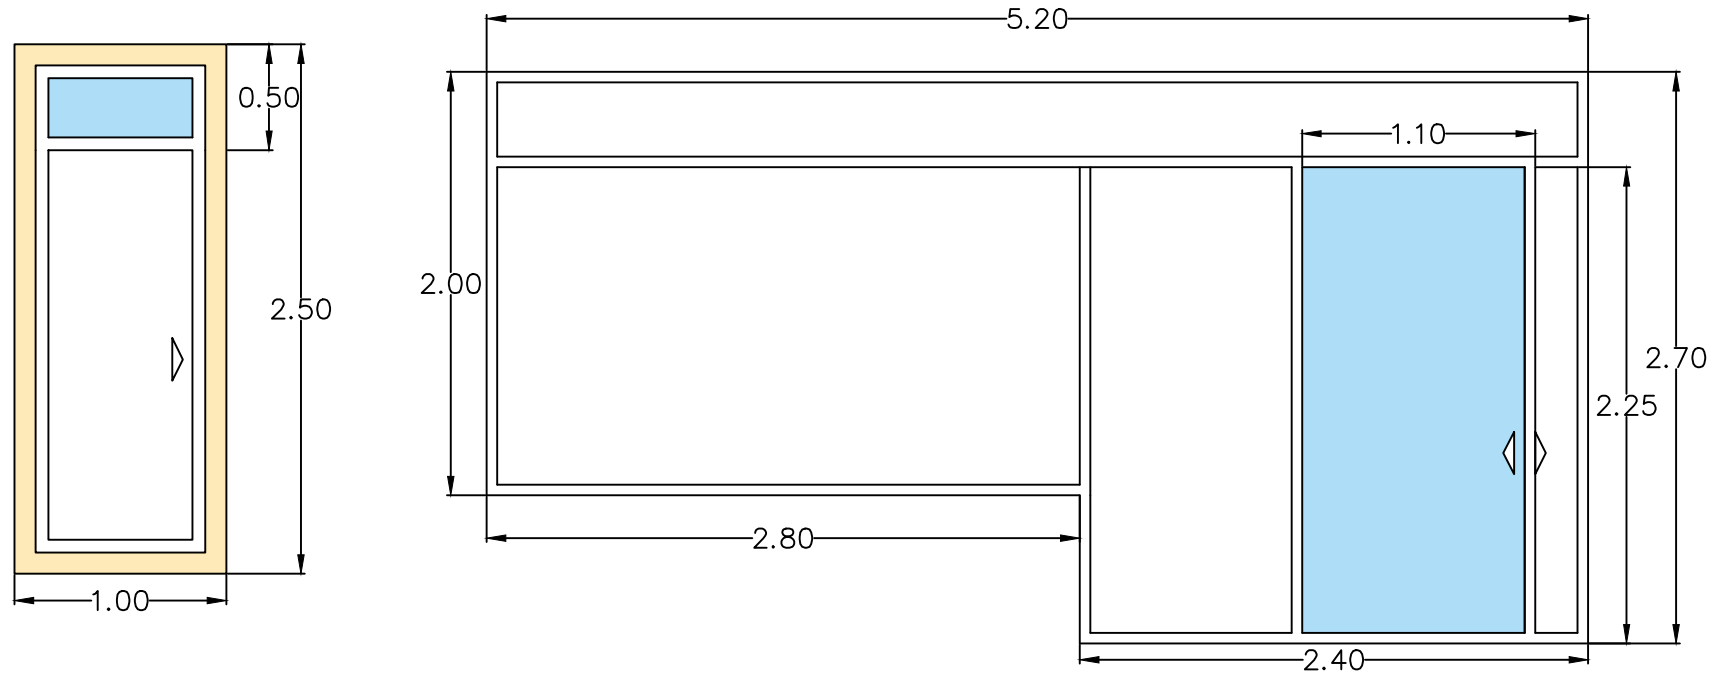


Drawing for window&door



Note: All Dimensions are in m
Unless otherwise is noted



Date	Revision	Structural Design by	Aziz Akbari	Islamic Relief Worldwide, Afghanistan ABADEI/UNDP Projects Bamyan Office	Scale	As Drawn by Dimensions	Province Dalkundi District Nili-Center Village Shahrak Project Code ABADE.02I	Project name:	Market rehabilitation
		Drawn by	Aziz Akbari		Date	Dec- 2023		Drawing Title:	windows&door
		Checked by	Mohammad Daud Shafaq		Drawing No.	3			
		Approved by							

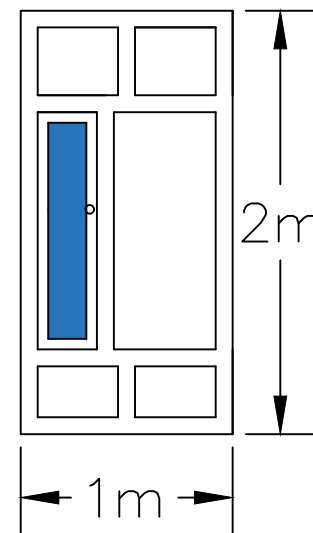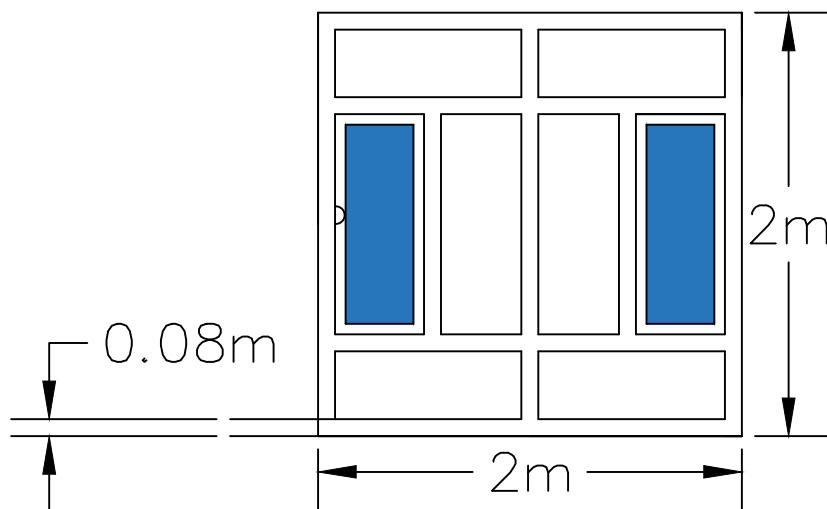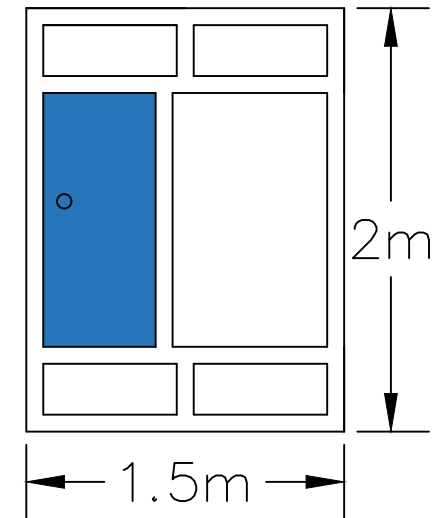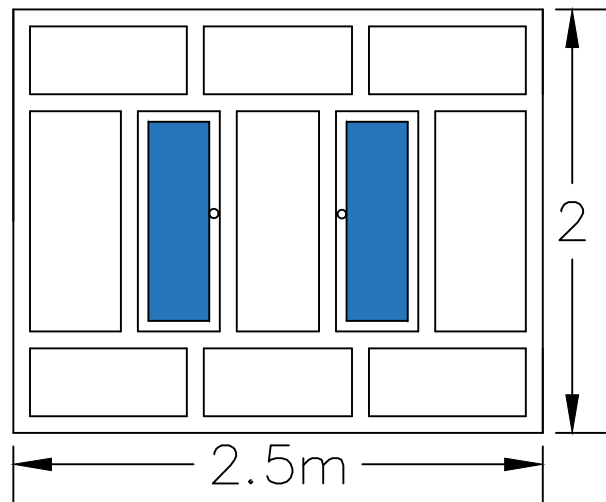

Drawing for PVC window

Note: All Dimensions are in m
Unless otherwise is noted

Date	Revision	Structural Design by	Aziz Akbari	Islamic Relief Worldwide, Afghanistan ABADEI/UNDP Projects Bamyan Office	Scale	As Drawn by Dimensions		Province	Dalkundi	Project name:	Market rehabilitation
		Drawn by	Aziz Akbari		Date	Dec - 2023		District	Nili-Center	Drawing Title:	windows&door
		Checked by	Mohammad Daud Shafaq		Drawing No.	4		Village	Shahrak		
		Approved by						Project Code	ABADE.02I		

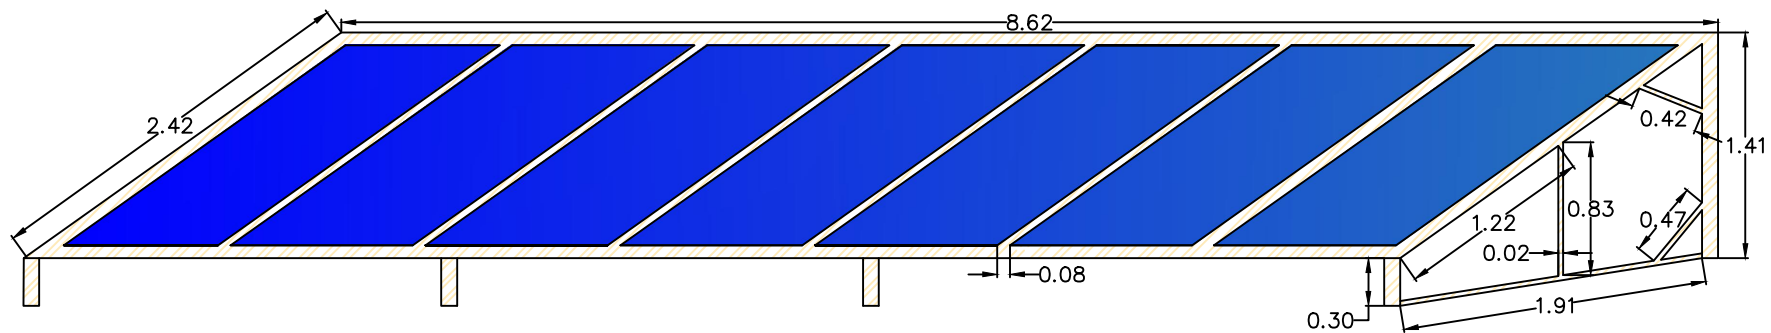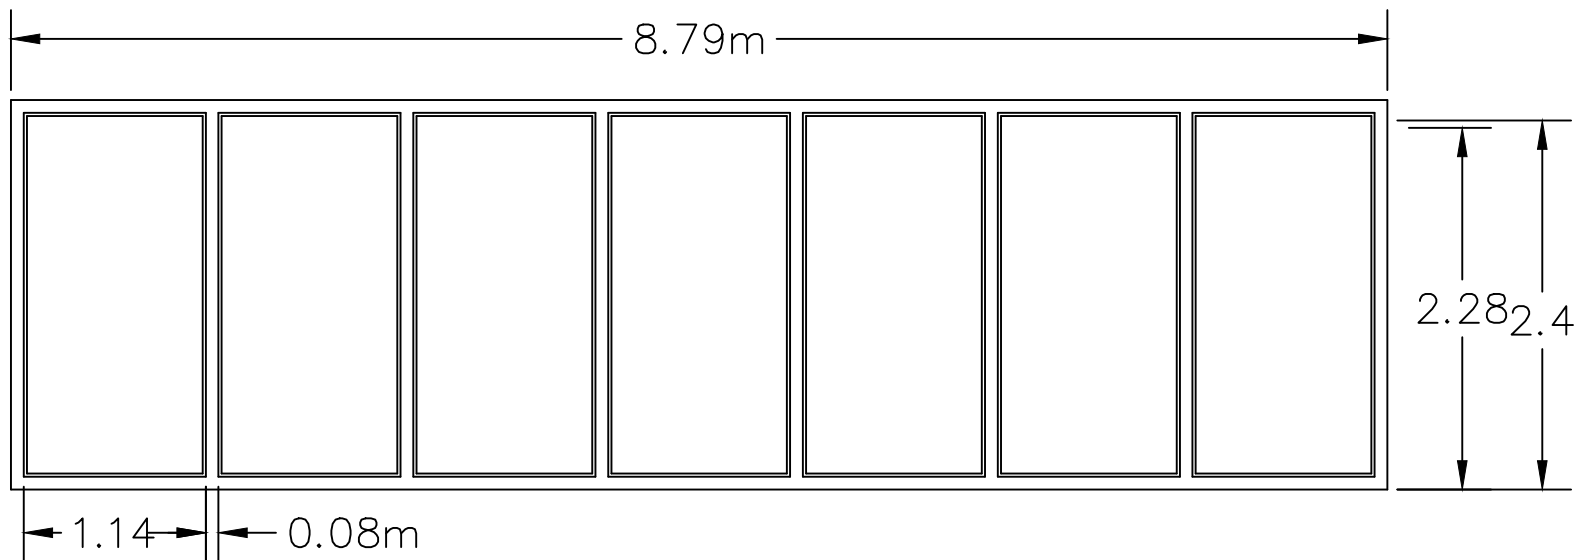

Drawing for Solar system

Note: All Dimensions are in m
Unless otherwise is noted

Date	Revision	Structural Design by	Aziz Akbari	Islamic Relief Worldwide, Afghanistan ABADEI/UNDP Projects Bamyan Office	Scale	As Drawn by Dimensions	Province Dalkundi District Nili-Center Village Shahrak Project Code ABADE.021	Project name:	Market rehabilitation
		Drawn by	Aziz Akbari		Date	Dec-2023		Drawing Title:	windows&door
		Checked by	Mohammad Daud Shafaq		Drawing No.	5			
		Approved by							