


Nasozaye school
Legend of Site Plan

A	Planned Building
B	Planned Latrines 5
C	Planned Water well, Dept (100)m
D	Hand washing station(1)
E	Planned Boundary wall(300m)

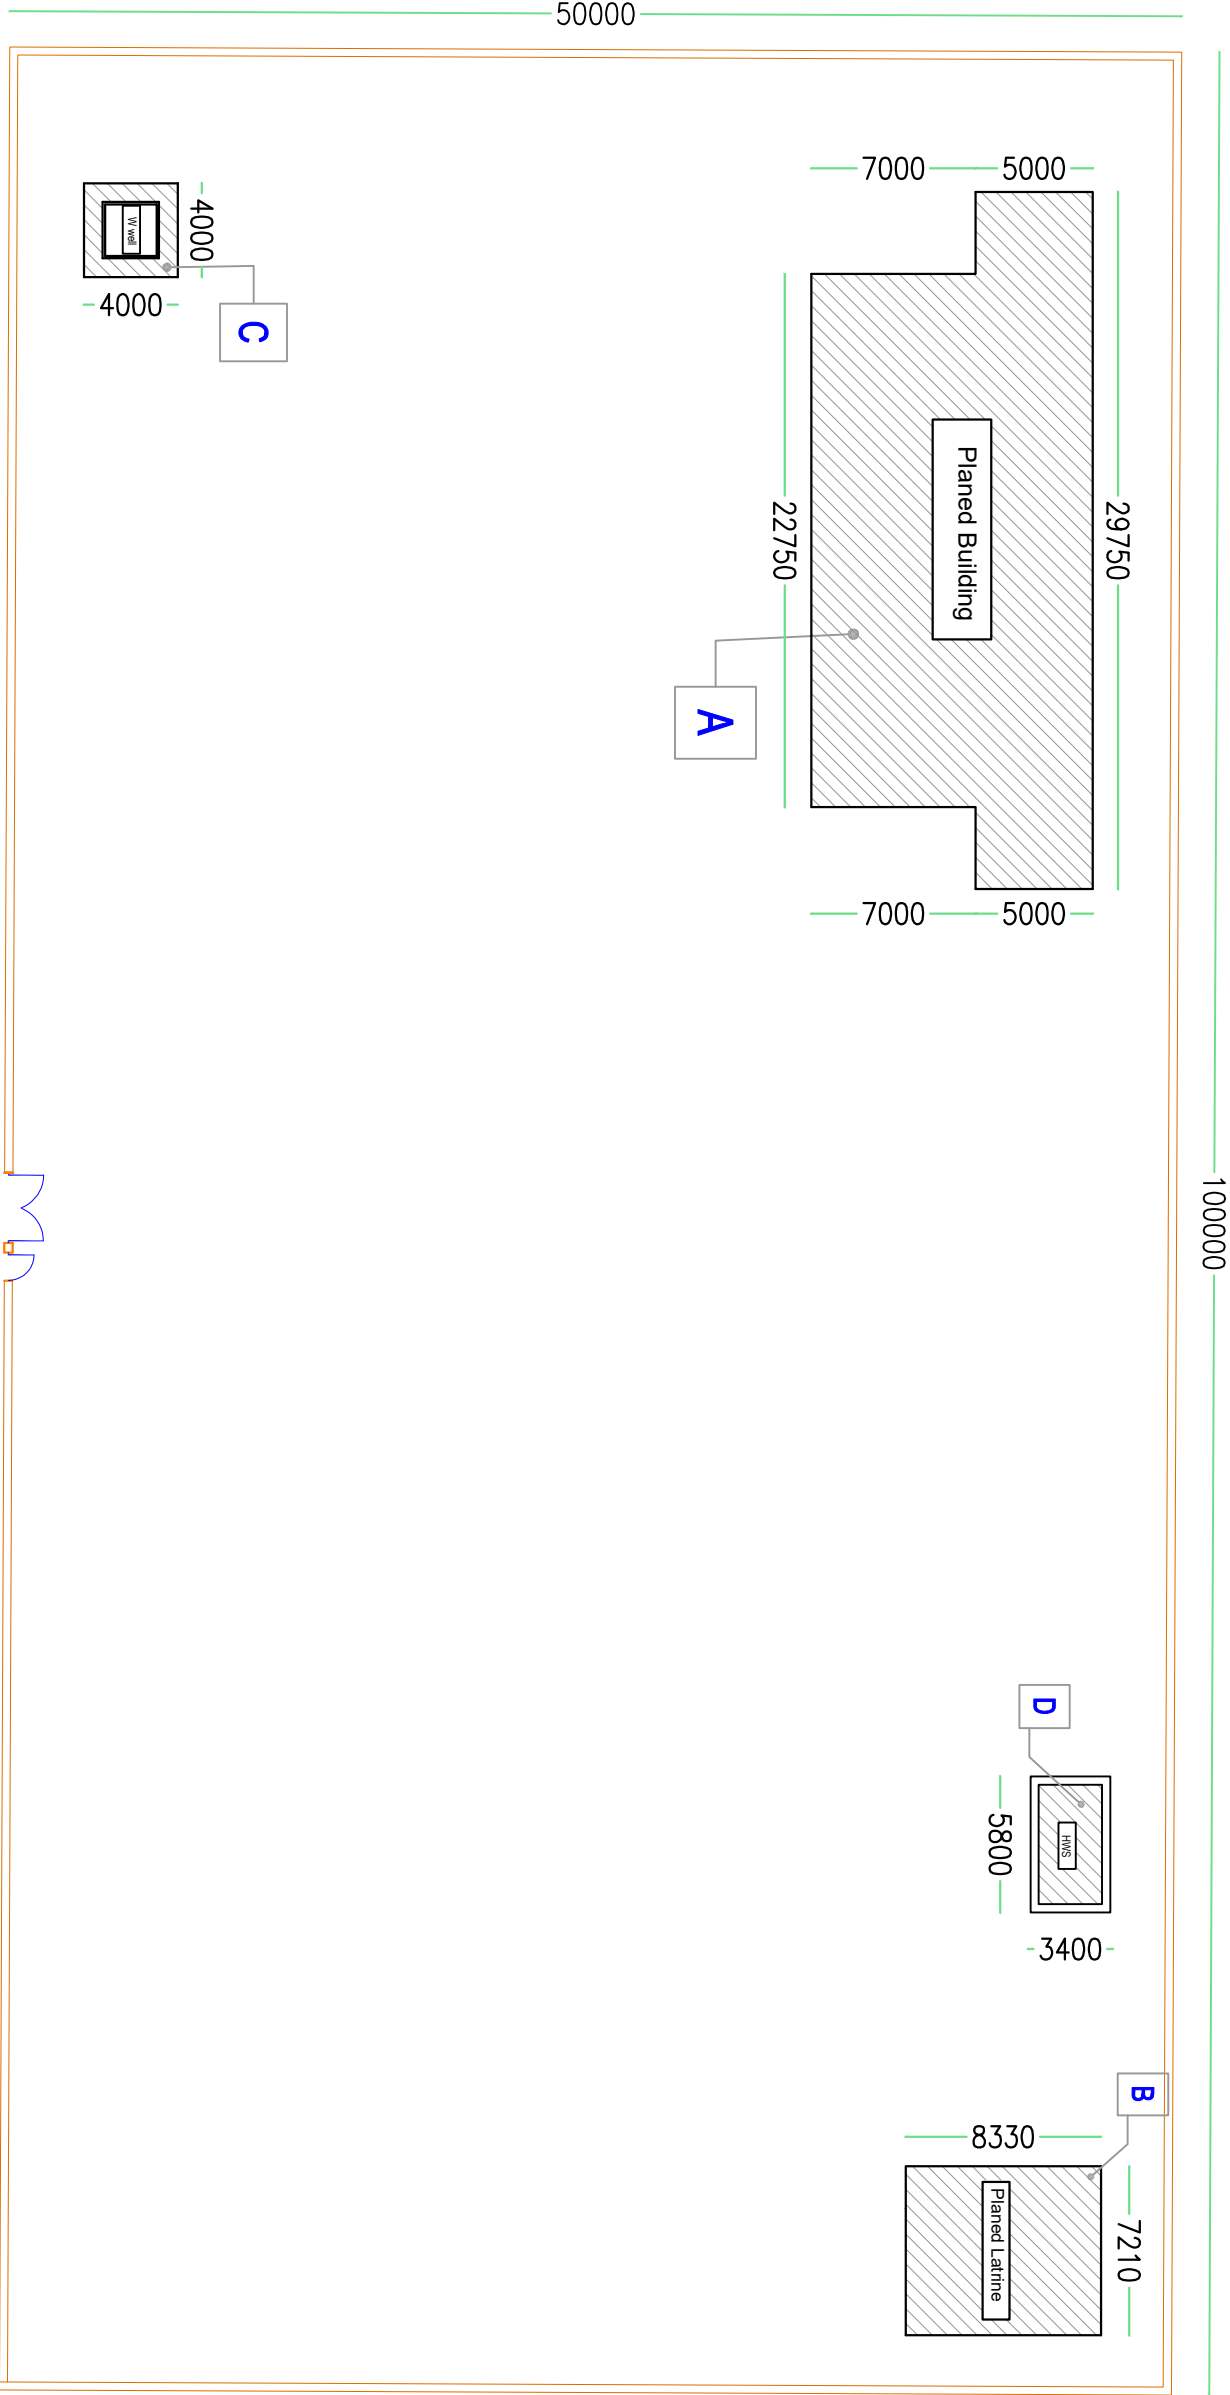

01 Site Plan of Nasozaye school

N/S

- Note:
- 1.All dimensions are in mm unless otherwise specified
 - 2.The planned activities will be constructed based on the site condition



Ministry of Education Infrastructure service
Department (I.S.D)

Designed by:	
Drawn by:	Eng.M.Hashim Hamdard
Checked By:	Eng. Nazifullah Akrami
Approved by	
Visa Committee:	

No.	Submission	Date:
(01)	For Tender(t/ drawn from primary data)	10/07/2023

Contract No:	
Contract Date:	
Fiscal Year:	
Drawn Code:	
Paper Size:	A3
Pilot Date:	
Scale:	

ISD (Ministry of Education Infrastructure Service Department)
Nasozaye school
Helmand , Afghanistan

School Code
(231300005)