


HELP IR-Canada-Health Service Point


Survey: By	Eng.Mohammad.Mehdi Azimi	Project	HELP	Islamic Relief Worldwide		
Drawing: By	Eng.Mohammad.Moaine Rahimi	Section	Health	IR-AF		
Design : By	Eng.Mohammad.Moaine Rahimi	Date	2024	Unit	cm	
Checked: By		Province	Kandahar	Scale	NO	
Approved: By		District	Panjwayi	Sheet No	0	
		Village	Khanjakak			

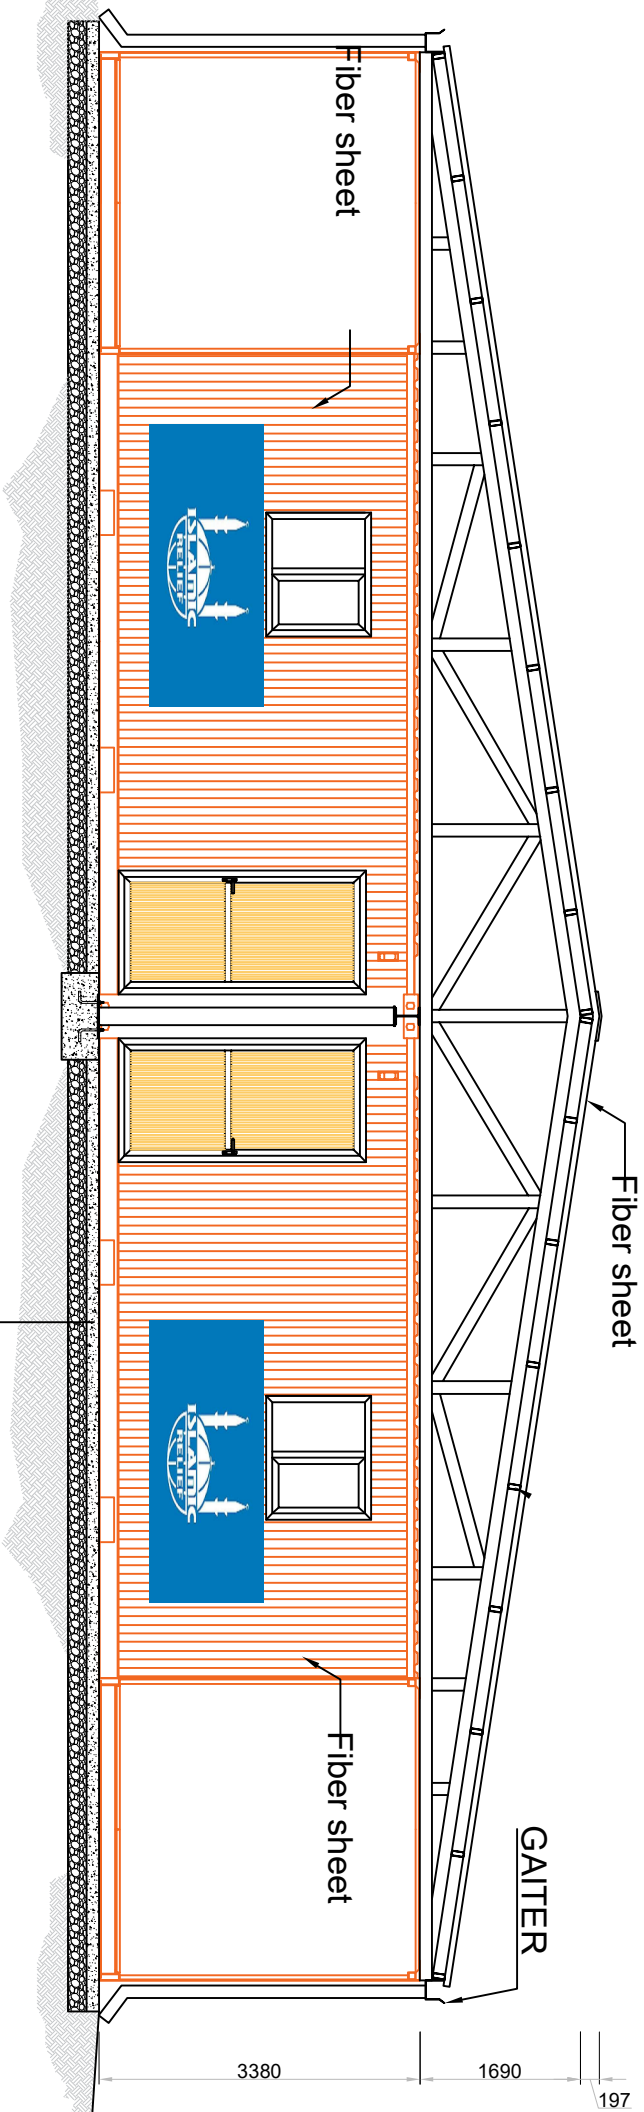


2 SECTION

A-100 SCALE :N.T.S


HELP IR-Canada-Health Service Point

 
				Islamic Relief Worldwide		
				IR-AF		
Survey: By	Eng.Mohammad.Mehdi Azimi	Project	HELP			
Drawing: By	Eng.Mohammad.Moaine Rahimi	Section	Health			
Design : By	Eng.Mohammad.Moaine Rahimi	Date	2024	Unit	cm	
Checked: By		Province	Kandahar	Scale	NO	
Approved: By		District	Panjwayi	Sheet No	0	
		Village	Khanjakak			

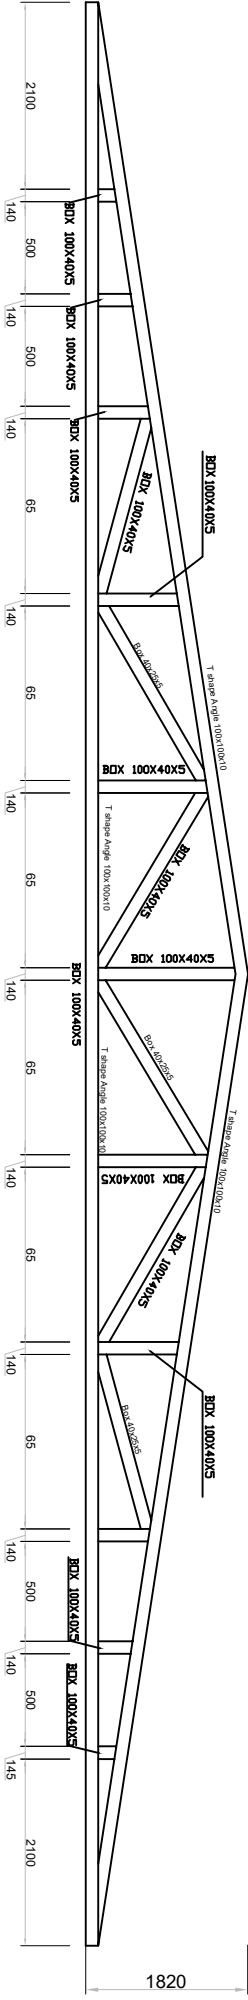

2 DETAIL

A-101 SCALE : N.T.S

HEL <i>P</i> IR-Canada-Health Service Point						
Survey: By	Eng.Mohammad.Mehdi Azimi	Project	HEL <i>P</i>	Islamic Relief Worldwide		
Drawing: By	Eng.Mohammad.Moaine Rahimi	Section	Health	IR-AF		
Design : By	Eng.Mohammad.Moaine Rahimi	Date	2024	Unit	cm	
Checked: By		Province	Kandahar			
Approved: By		District	Panjwayi			
		Village	Khanjakak	Sheet No	0	
						

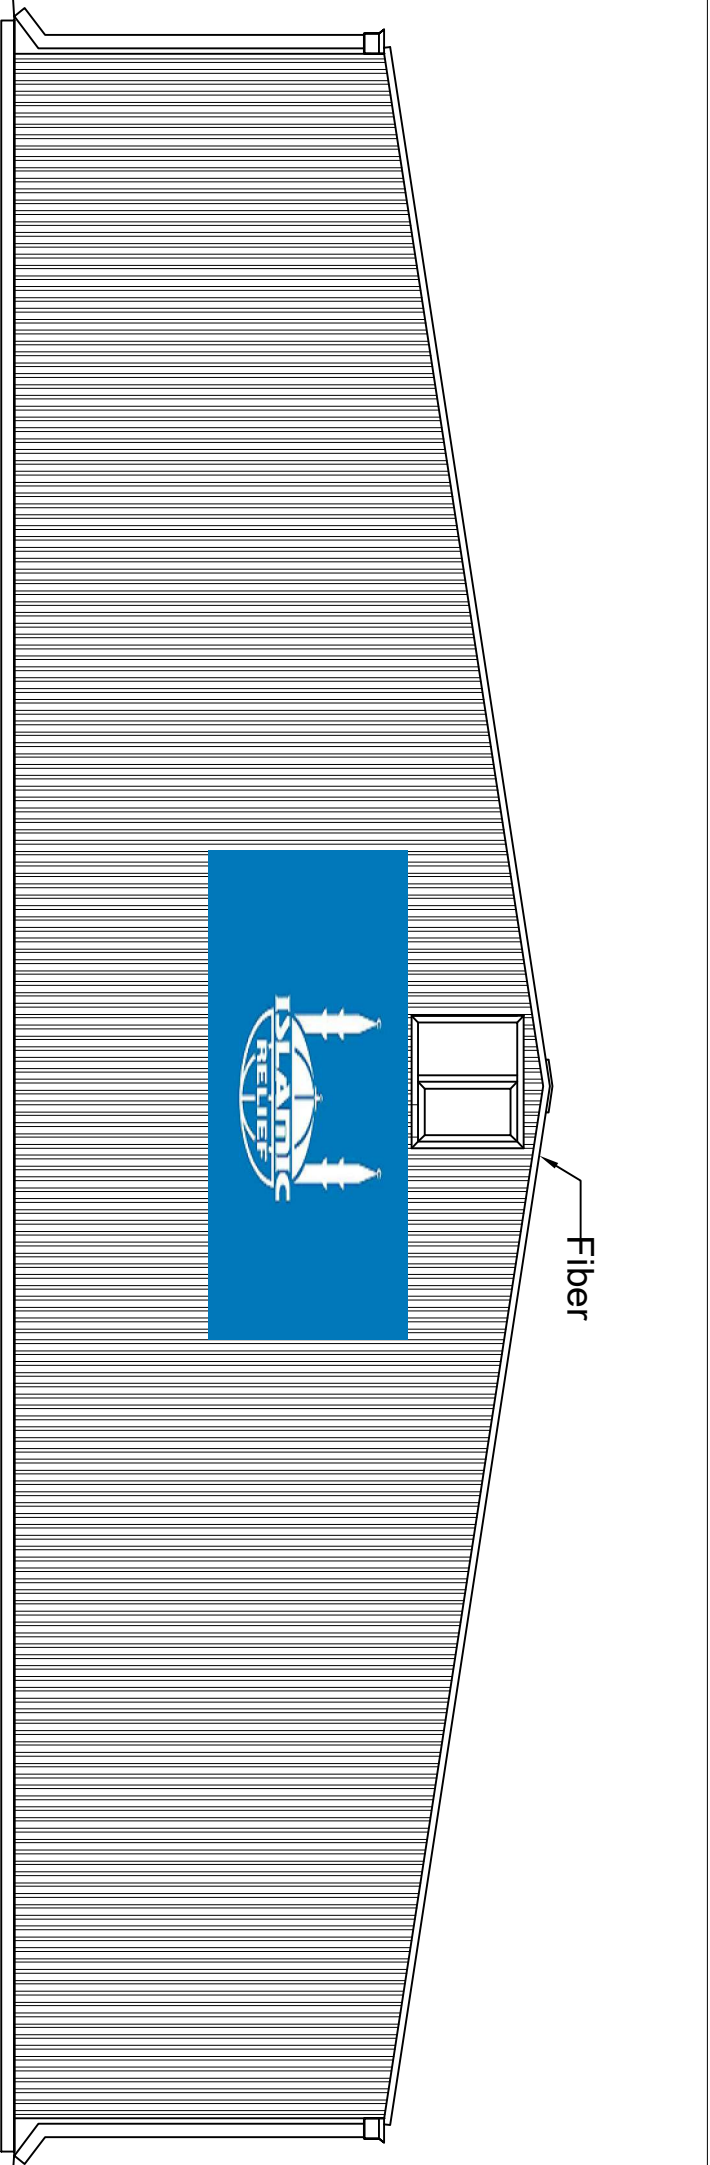


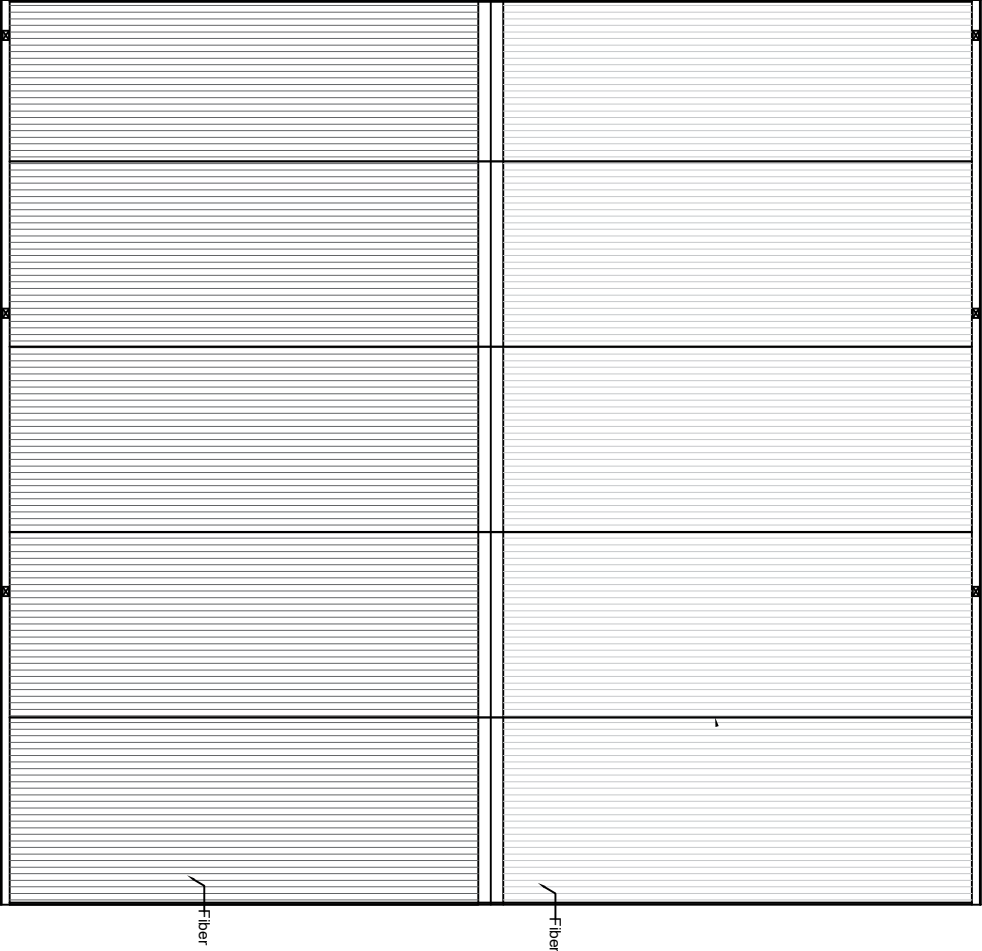
1 ELEVATION

A-100


SCALE :N.T.S

HELP IR-Canada-Health Service Point

Islamic Relief Worldwide					
IR-AF					
Survey: By	Eng.Mohammad.Mehdi Azimi	Project	HeLP		
Drawing: By	Eng.Mohammad.Moaine Rahimi	Section	Health		
Design : By	Eng.Mohammad.Moaine Rahimi	Date	2024		
Checked: By		Province	Kandahar		
Approved: By		District	Panjwayi		
		Village	Khanjakak		
		Unit	cm		
		Scale	NO		
		Sheet No	0		



1 ROOF PLAN
A-100 | SCALE :N.T.S

HELP IR-Canada-Health Service Point								
Survey: By	Eng.Mohammad.Mehdi Azimi	Project	HELP	Islamic Relief Worldwide				
Drawing: By	Eng.Mohammad.Moaine Rahimi	Section	Health	IR-AF				
Design : By	Eng.Mohammad.Moaine Rahimi	Date	2024	Unit	cm			
Checked: By		Province	Kandahar					
Approved: By		District	Panjwayi				Scale	NO
		Village	Khanjakak				Sheet No	0