


## HIRA2-IR-Australia-Health Service Point

Islamic Relief Worldwide						
IR-AF						
Survey: By	Eng.Mohammad.Mehdi Azimi	Project	HIRA2	Unit	cm	
Drawing: By	Eng.Mohammad.Moaine Rahimi	Section	Health	Scale	NO	
Design : By	Eng.Mohammad.Moaine Rahimi	Date	2024	Sheet No	0	
Checkd: By		Province	Zabul			
Approved: By		District	Mizan			
		Village	Omaki			

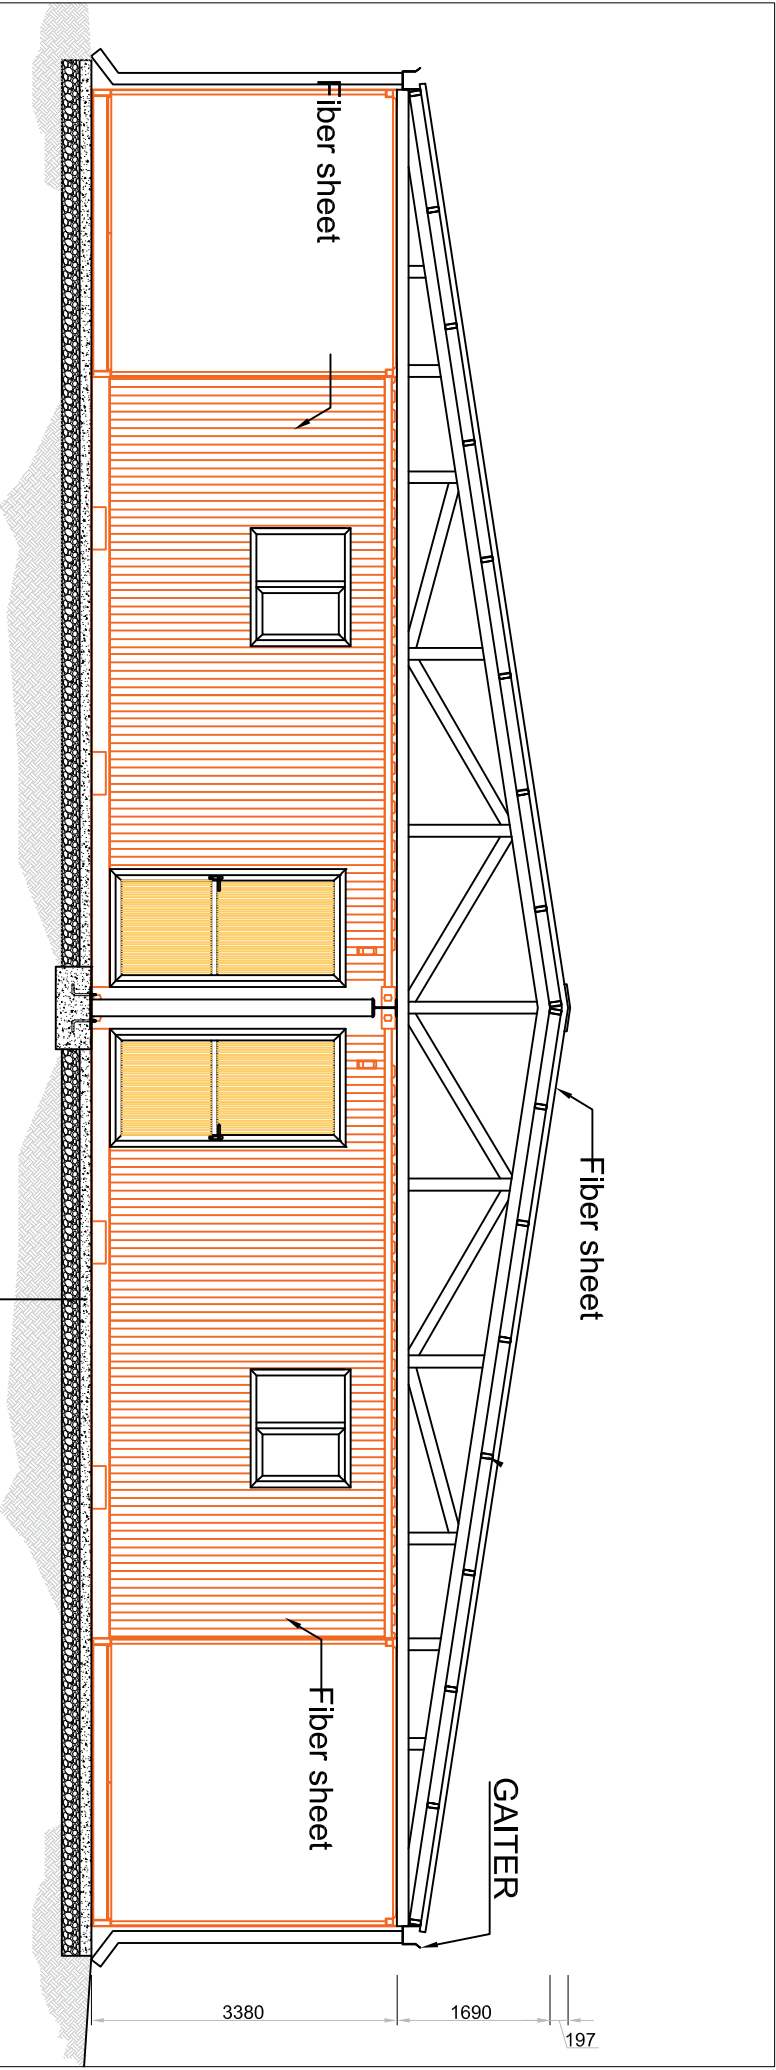


2 SECTION

A-100 SCALE :N.T.S

HIRA2-IR-Australia-Health Service Point

Islamic Relief Worldwide				
IR-AF				
Survey: By	Eng.Mohammad.Mehdi Azimi	Project	HIRA2	
Drawing: By	Eng.Mohammad.Moaine Rahimi	Section	Health	
Design : By	Eng.Mohammad.Moaine Rahimi	Date	2024	
Checkd: By		Province	Zabul	
Approved: By		District	Mizan	
		Village	Omaki	

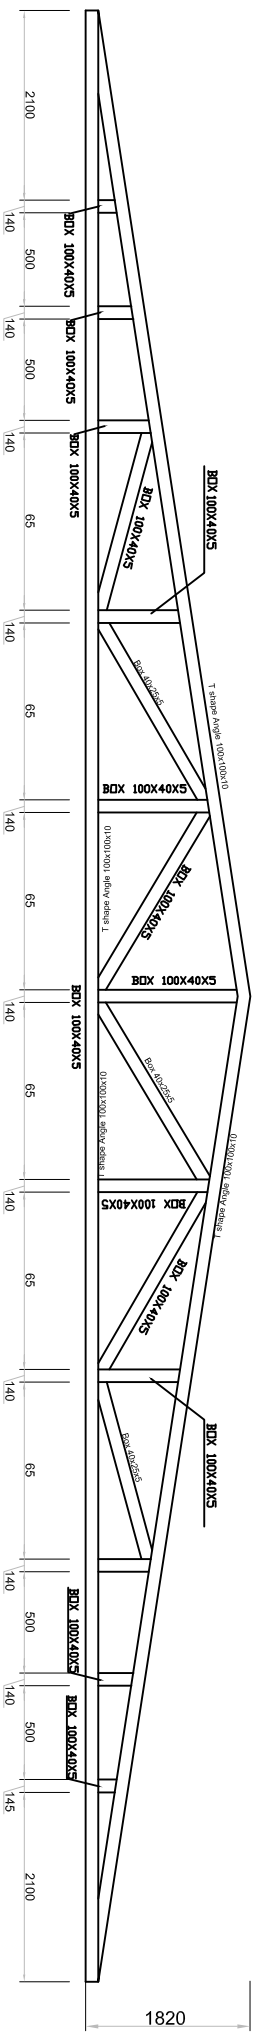


## 2 DETAIL

A-101

SCALE : N.T.S

## HIRA2-IR-Australia-Health Service Point

Islamic Relief Worldwide			
Survey: By	Eng.Mohammad.Mehdi Azimi	Project	HIRA2
Drawing: By	Eng.Mohammad.Moaine Rahimi	Section	Health
Design : By	Eng.Mohammad.Moaine Rahimi	Date	2024
Checkd: By		Province	Zabul
Approved: By		District	Mizan
		Village	Omaki
		Unit	cm
		Scale	NO
		Sheet No	0

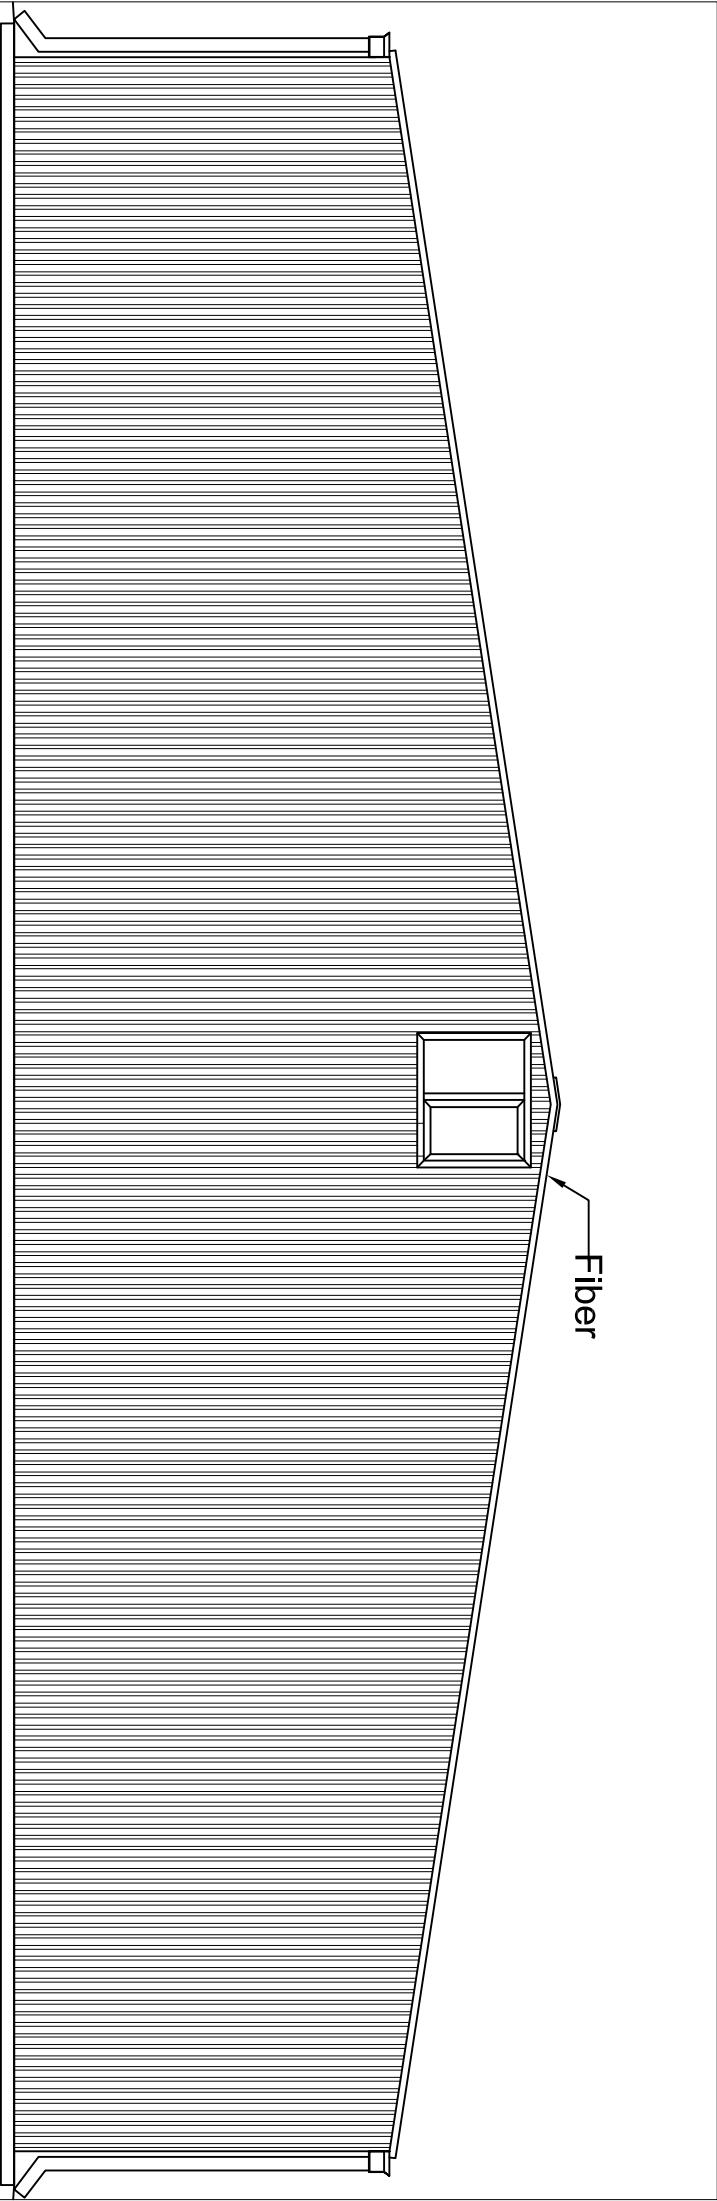


# 1 ELEVATION

A-100

SCALE :N.T.S

## HIRA2-IR-Australia-Health Service Point

Islamic Relief Worldwide						
IR-AF						
Survey: By	Eng.Mohammad.Mehdi Azimi	Project	HIRA2	Unit	cm	
Drawing: By	Eng.Mohammad.Moaine Rahimi	Section	Health			
Design : By	Eng.Mohammad.Moaine Rahimi	Date	2024	Scale	NO	
Checkd: By		Province	Zabul	Sheet No	0	
Approved: By		District	Mizan			
		Village	Omaki			

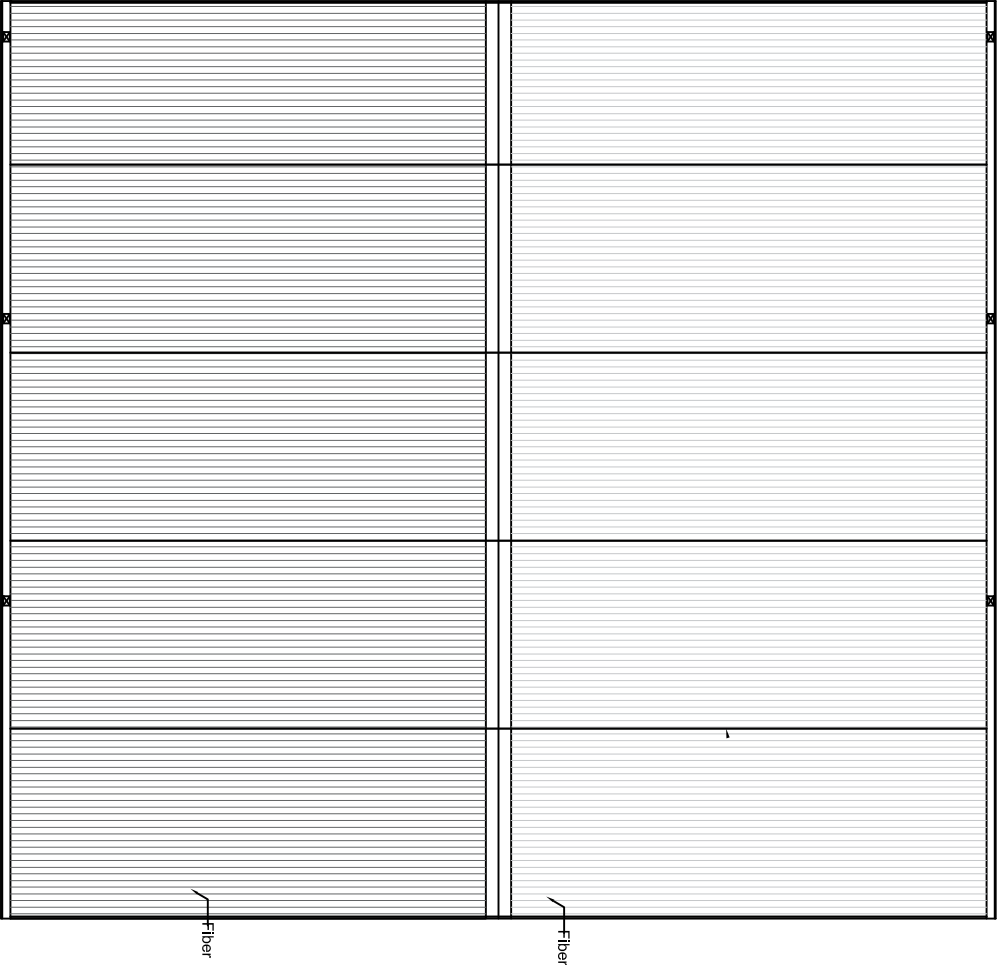

1 ROOF PLAN

A-100 SCALE :N.T.S

HIRA2-IR-Australia-Health Service Point

Islamic Relief Worldwide						
IR-AF						
Survey: By	Eng.Mohammad.Mehdi Azimi	Project	HIRA2			
Drawing: By	Eng.Mohammad.Moaine Rahimi	Section	Health			
Design : By	Eng.Mohammad.Moaine Rahimi	Date	2024			
Checkd: By		Province	Zabul			
Approved: By		District	Mizan			
		Village	Omaki	Sheet No	0	