



Project Name: Kachor Salab Girls Primary School

Assessment

Project Employer: UNITED NATIONS CHILDREN'S


FUND


Prepared by: Construction Section

Drawing Sheets

Date: 11 FEB, 2024

<div><div><div>UNICEF</div><div>C.S</div></div><div><div>SHEET No</div><div>M-1/2</div></div><div><div>SCALE</div><div>AS SHOWN</div></div><div><div>DATE</div><div>FEB . 2024</div></div></div>		TITLE : Site Plan		PROJECT EMPLOYER	
				UNITED NATIONS CHILDREN'S FUND	
		DRAWING BY	Mohammad Ali Eltaf	construction section	
		CHECKED BY		Renovation of Kachor Salab Girls Primary School	
		APPROVED BY		All dimension are in cm	

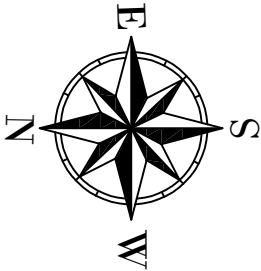



C . S

SHEET No

M-1/2

SCALE

AS SHOWN

DATE

FEB . 2024

TITLE : Floor Plan

DRAWING BY

Mohammad Ali Eltaf

CHECKED BY

APPROVED BY


PROJECT EMPLOYER

UNITED NATIONS CHILDREN'S FUND

construction section

Renovation of Kachor Salab Girls Primary School

All dimension are in cm





The floor plan shows a rectangular building with a total width of 2050 cm and a total depth of 3345 cm. The building is divided into 8 rooms, numbered 1 through 8. Rooms 1, 2, 3, 4, 5, and 6 are arranged in a central corridor. Rooms 7 and 8 are located at the bottom left. The plan includes various windows (W1, W2, W3) and doors (D1). A 'Proposed main gate' is indicated at the bottom center. A large area at the bottom left is labeled 'The area to be leveled' with dimensions 2375 cm by 750 cm. A playground area is shown at the bottom right with dimensions 520 cm by 912 cm. A staircase is located in the center of the building. The plan also shows a large area at the top left with dimensions 520 cm by 750 cm. The overall dimensions of the building are 2050 cm by 3345 cm. The plan includes a compass rose in the top right corner.


Legends of Plan

Details of Windows & Doors	
W1 (150 x 150) cm	11
W2 (150 x 75) cm	8
W3 (100 x 150) cm	2
D1 (100 x 225) cm	8

<div><div><div>UNICEF</div><div>C . S</div></div><div><div>SHEET No</div><div>M-1/2</div></div><div><div>SCALE</div><div>AS SHOWN</div></div><div><div>DATE</div><div>FEB . 2024</div></div></div>		TITLE : Site Plan		PROJECT EMPLOYER	
				UNITED NATIONS CHILDREN'S FUND	
		DRAWING BY	Mohammad Ali Eltaf	construction section	
		CHECKED BY		Renovation of Kachor Salab Girls Primary School	
		APPROVED BY		All dimension are in cm	

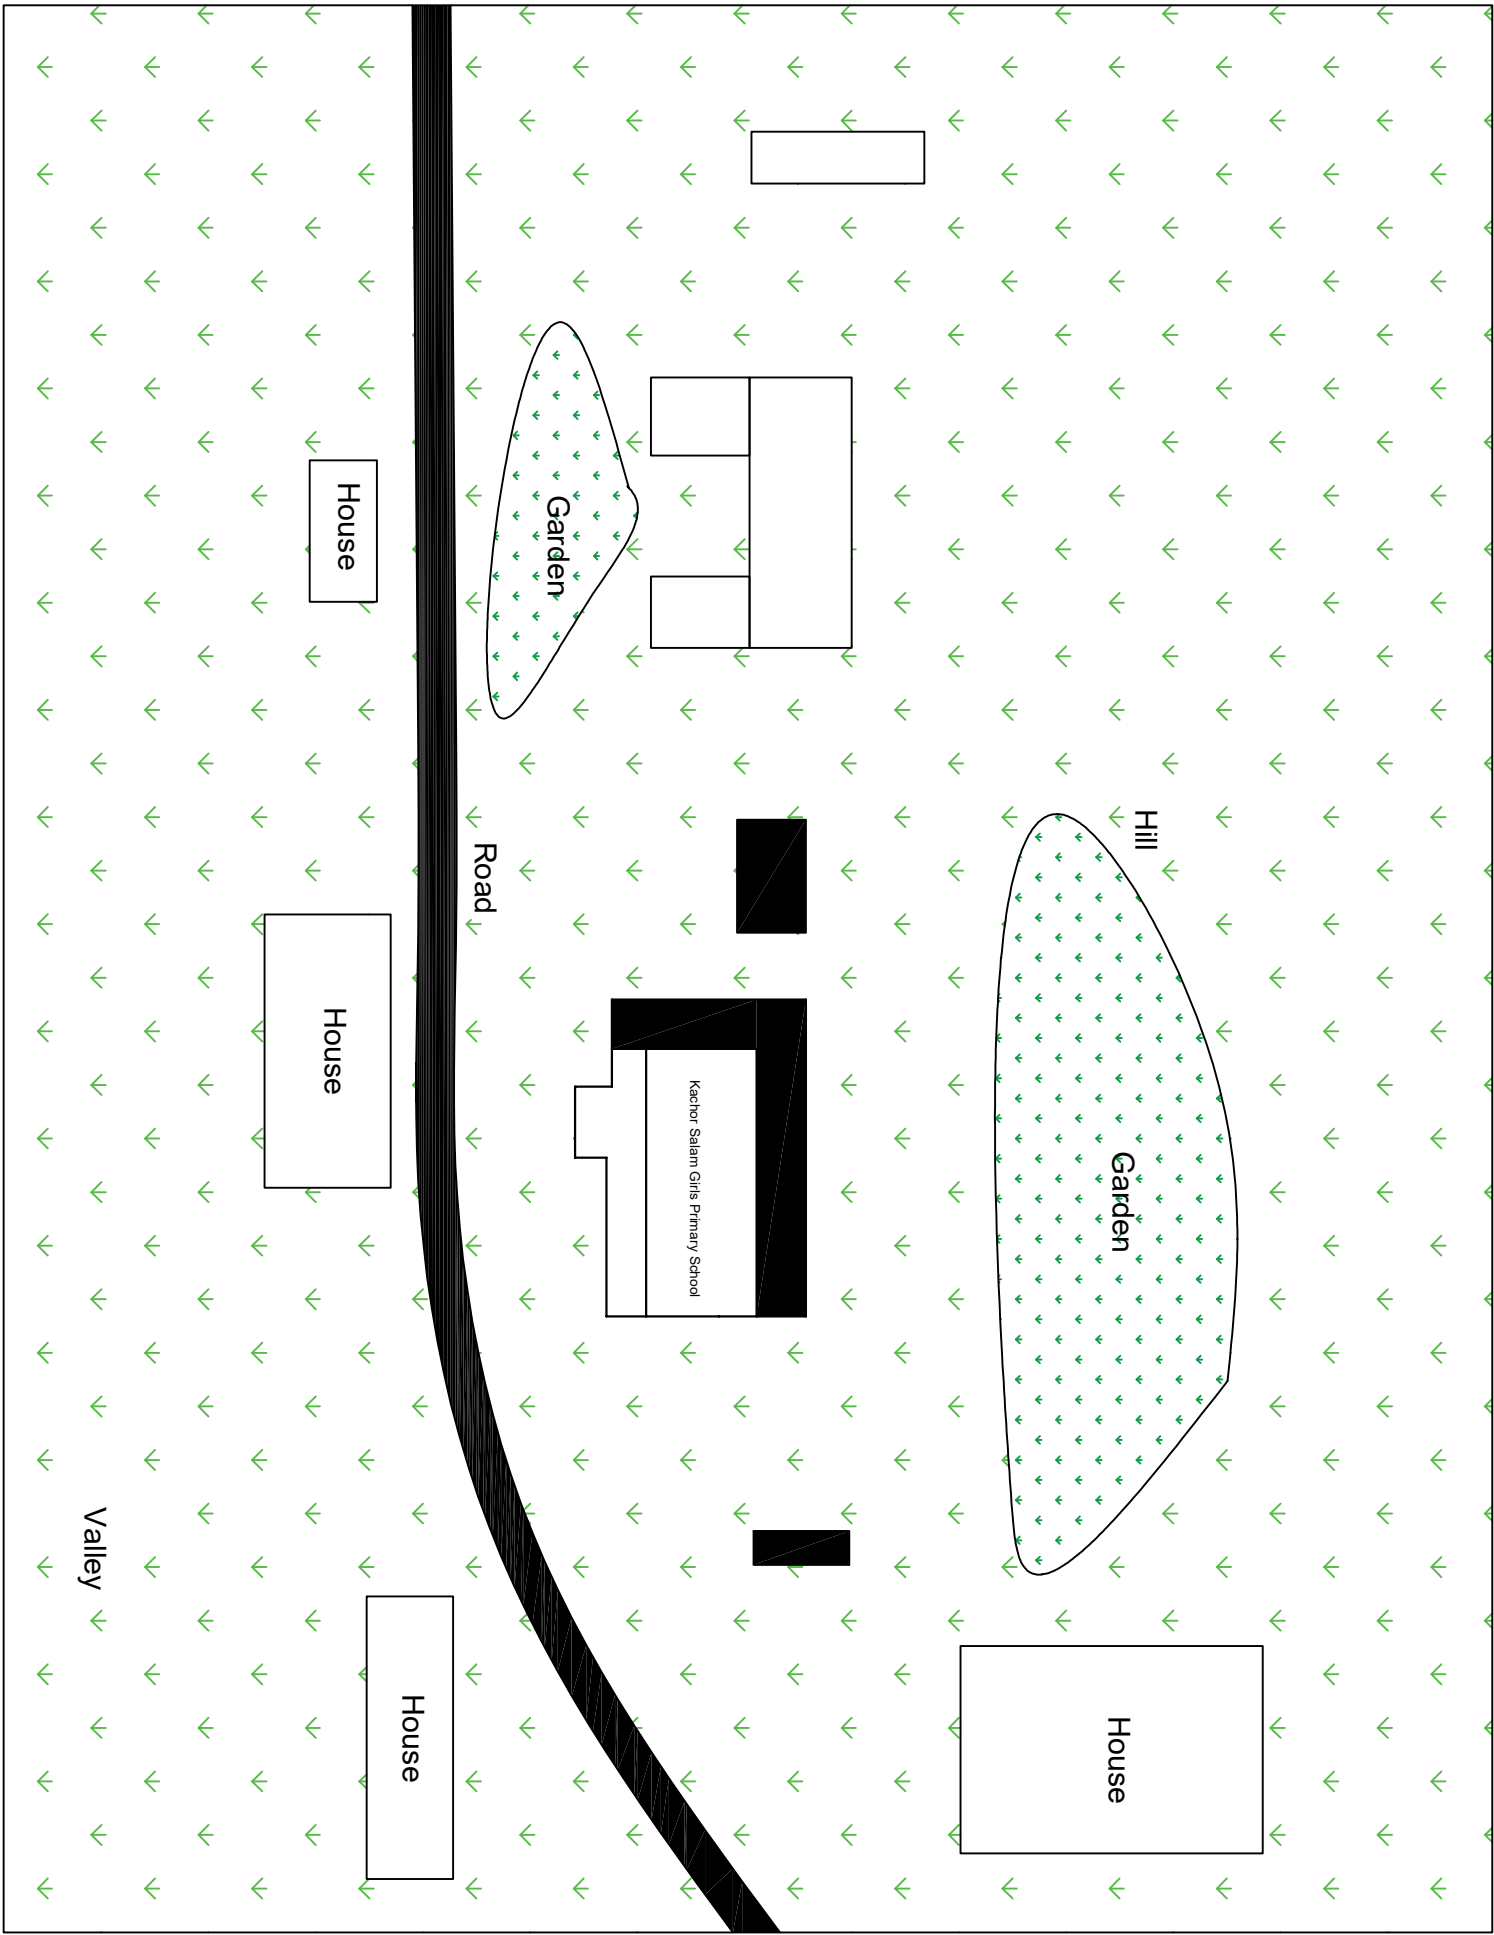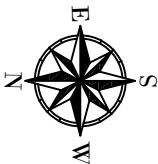

UNICEF



SHEET No

M-1/2

SCALE

AS SHOWN

DATE

JAN . 2024

TITLE :

Toilet Plan

DRAWING BY

Mohammad Ali Eltaf

CHECKED BY

APPROVED BY


PROJECT EMPLOYER


UNITED NATIONS CHILDREN'S FUND

construction section

Renovation of Kachor Salab Girls Primary School


All dimension are in cm

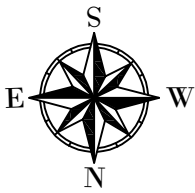


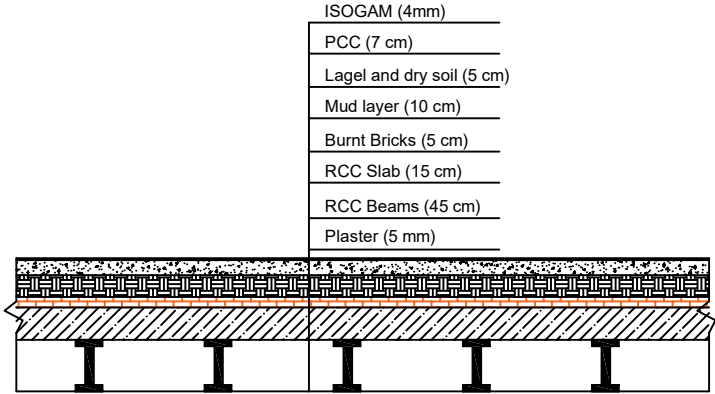


Legends of Plan

Details of Windows & Doors		
W1	(60 x 60) cm	6
D1	(100 x 225) cm	6

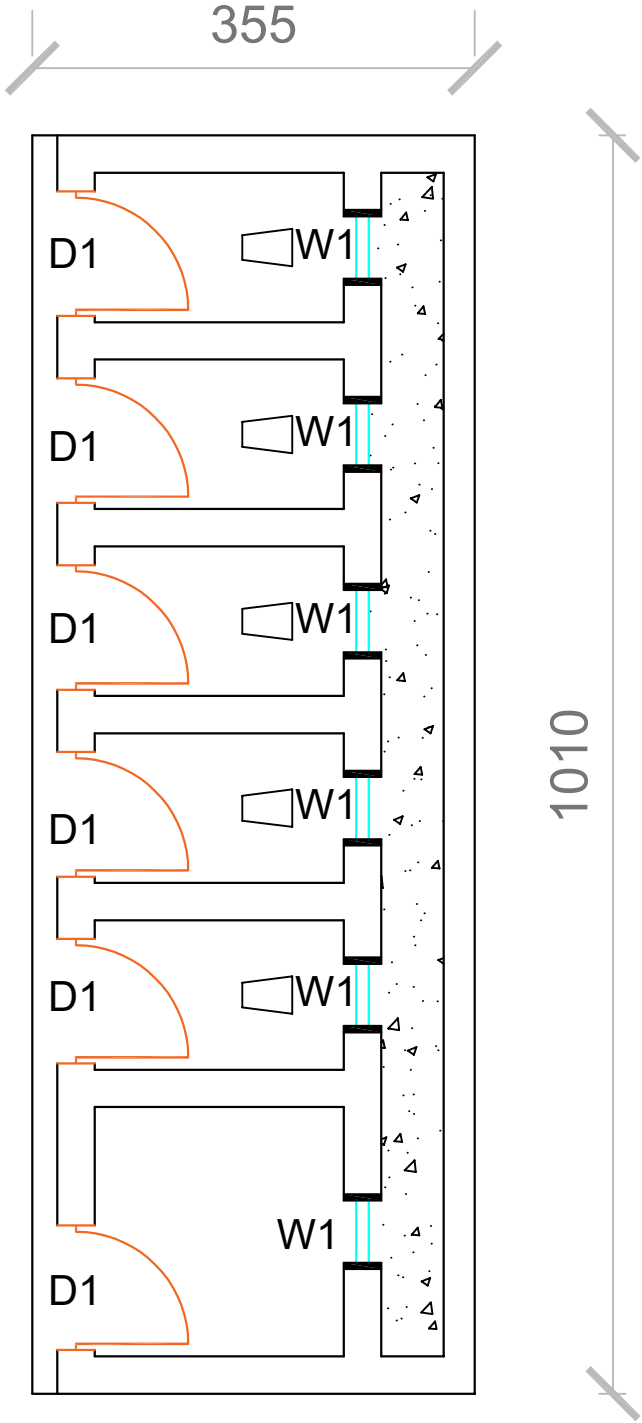


	
PROJECT EMPLOYER UNITED NATIONS CHILDREN'S FUND	
construction section	
Renovation of Kacher Salab Girls Primary School	
All dimension are in cm	
TITLE : Roof Details	
DRAWING BY Mohammad Ali Elhaf	
CHECKED BY	
APPROVED BY	
UNICEF C.S	
SHEET No M-1/2	
SCALE AS SHOWN	
DATE FEB. 2024	




ISOGRAM (4mm)
PCC (7 cm)
Lagel and dry soil (5 cm)
Mud layer (10 cm)
Burnt Bricks (5 cm)
RCC Slab (15 cm)
RCC Beams (45 cm)
Plaster (5 mm)

Proposed Roof Layers

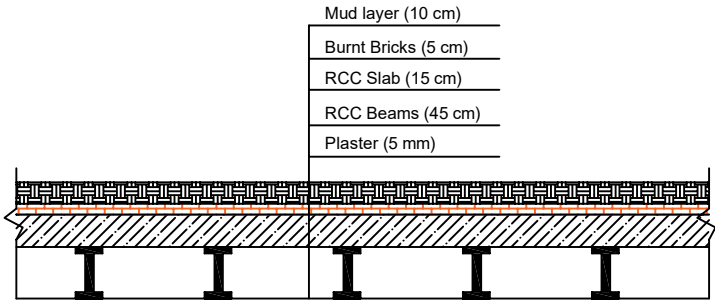

Mud layer (10 cm)
Burnt Bricks (5 cm)
RCC Slab (15 cm)
RCC Beams (45 cm)
Plaster (5 mm)

Existing Roof Layers

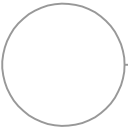

Roofs layers

UNICEF

C. S

SHEET No

M-1/2

SCALE

AS SHOWN

DATE

JAN . 2024

TITLE : Doors and Windows Details	
DRAWING BY	Mohammad Ali Eltaf
CHECKED BY	
APPROVED BY	



PROJECT EMPLOYER


UNITED NATIONS CHILDREN'S FUND


construction section

Renovation of Kachor Salab Girls Primary School


All dimension are in cm

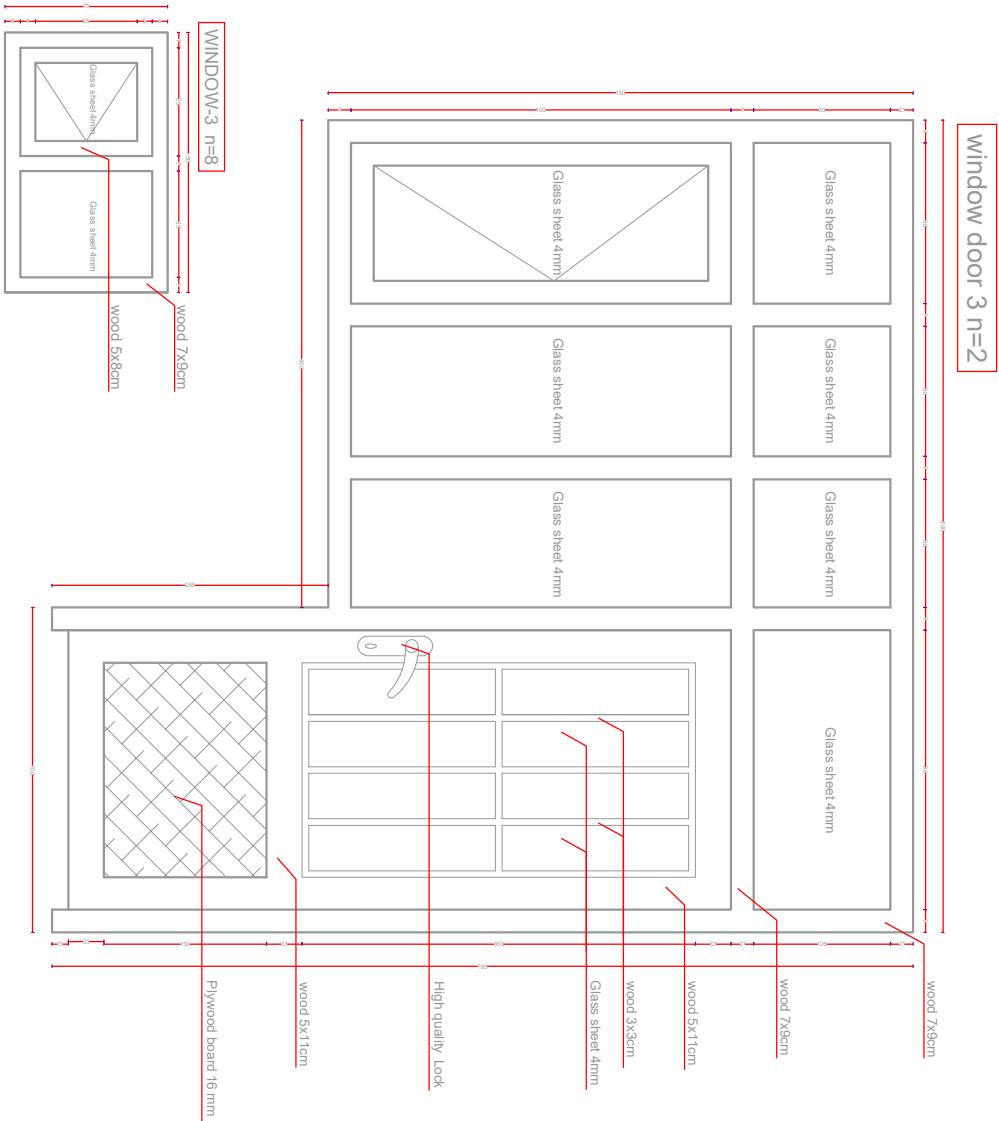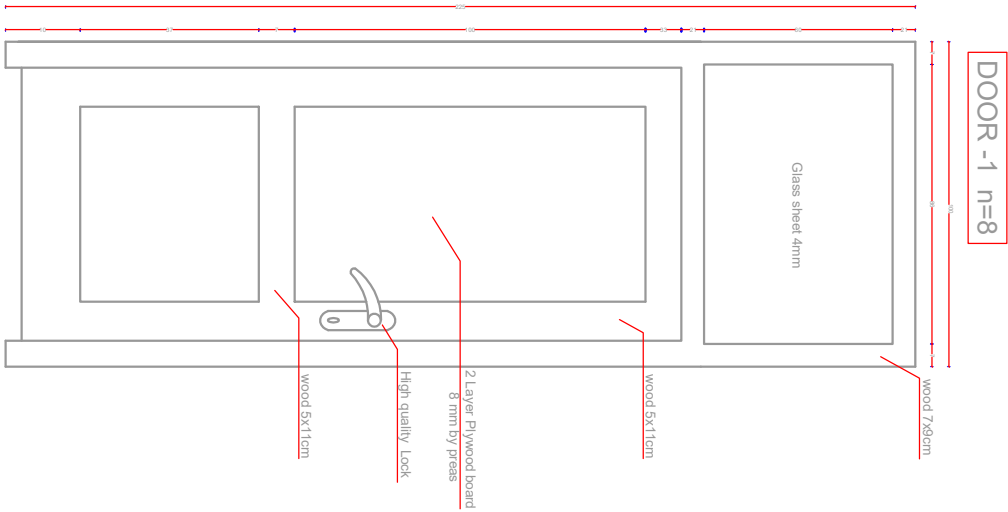

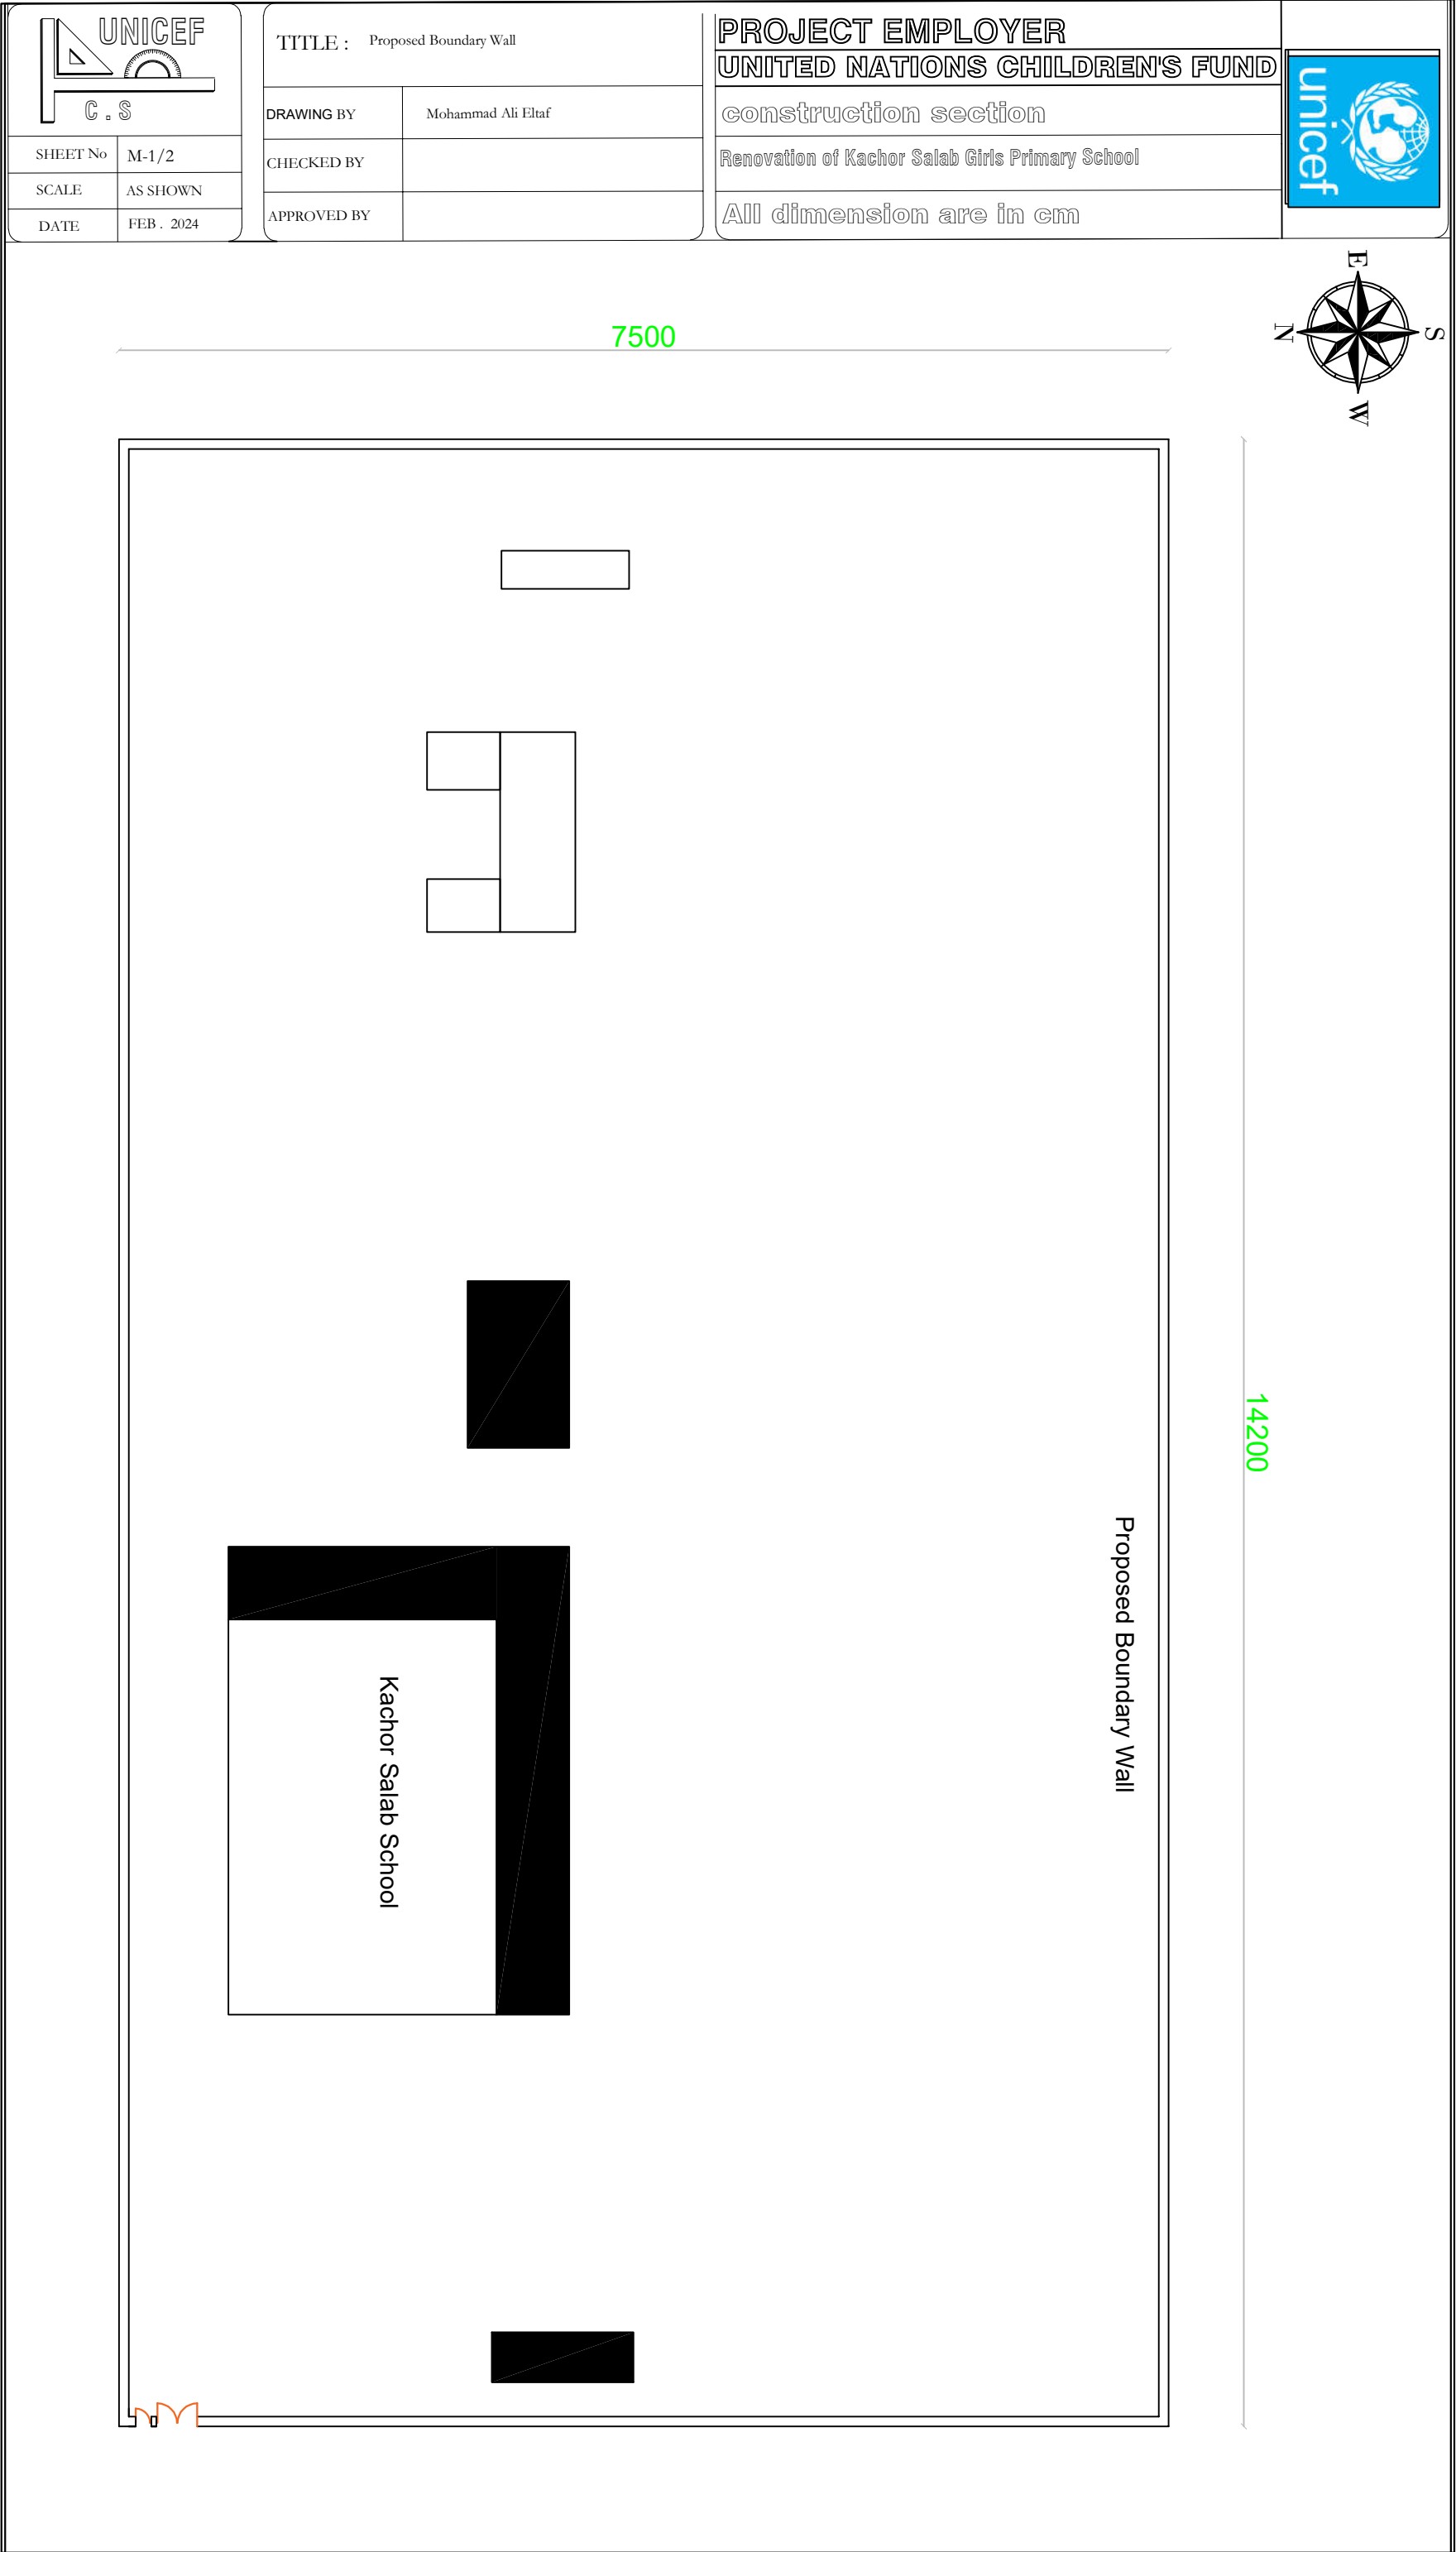

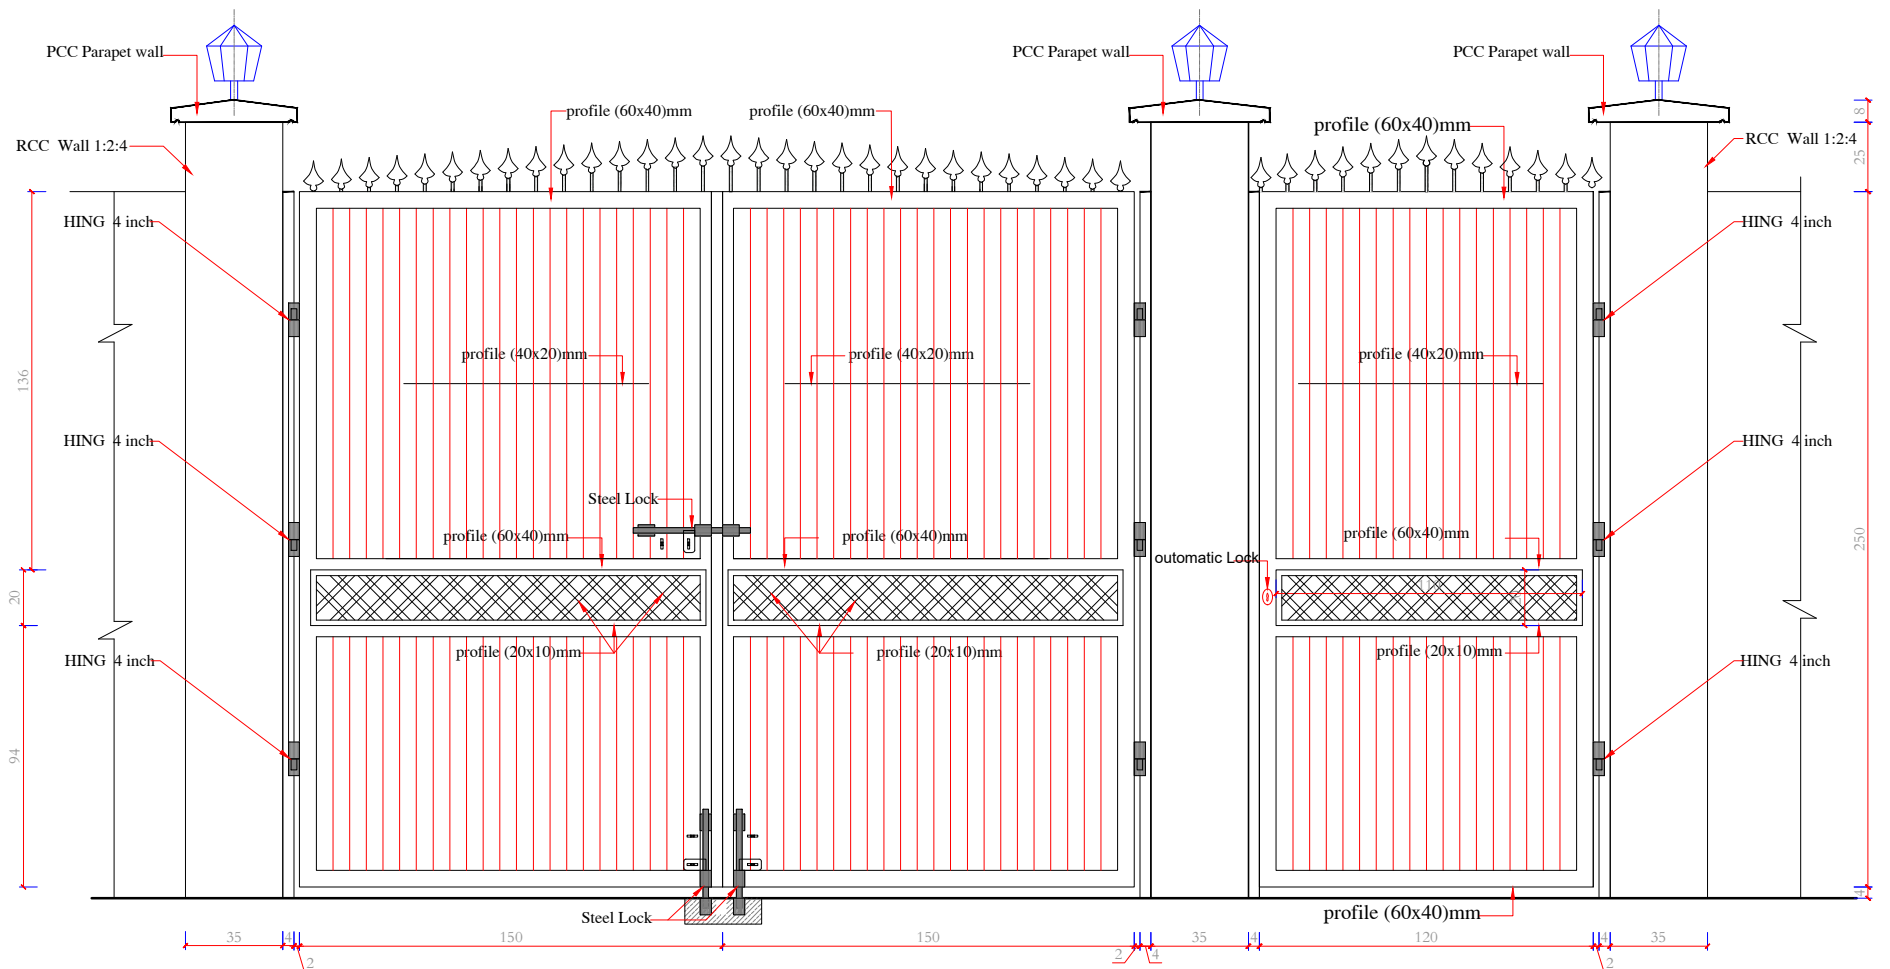

FRONT ELEVATION

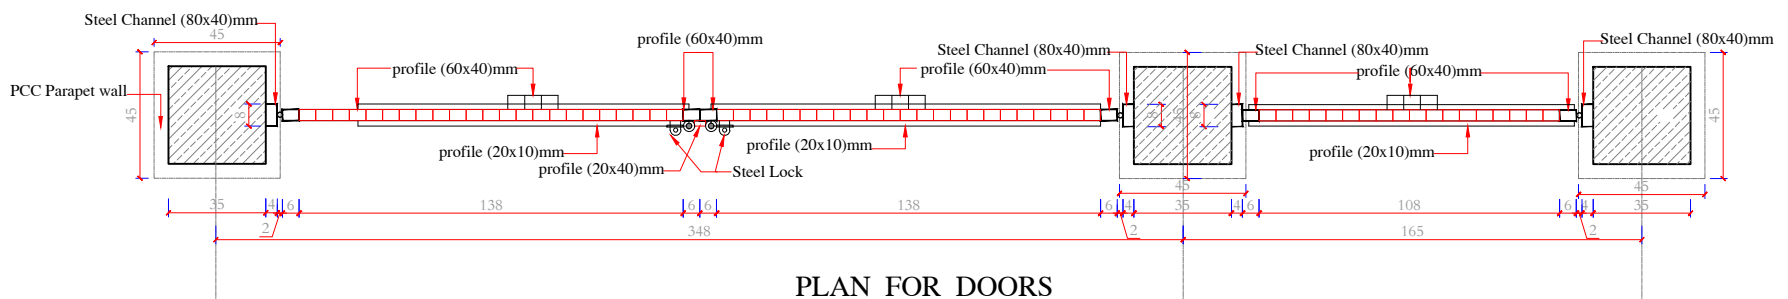

PLAN FOR DOORS
DOOR FOR CARS (300X250)cm
DOOR FOR STUDENT (120X250)cm



MINISTRY OF EDUCATION
DEPARTMENT OF CONTRACTION



STANDARD SCHOOL DESIGN
IN AFGHANISTAN

ARCHITECT/DESIGN: KHALILULLAH Y.Z
CHECKED BY: ENG. S. RASUOL AFGHANI
TECH-APPROVED BY: ENG. AB. MATIN MAQOM

APPROVED: Doc/Moe
SCALE: AS SHOWN (A/S)
DATE: 12.12.2012

ENG. AB. MOMIN RAAD
SHEET No: 1/2

DRAWING No: 1/2



ARCHITECTURE

PROJECT NAME


MOE SCHOOLS DOOR

DRAWING TITLE

VIEW AND PLAN

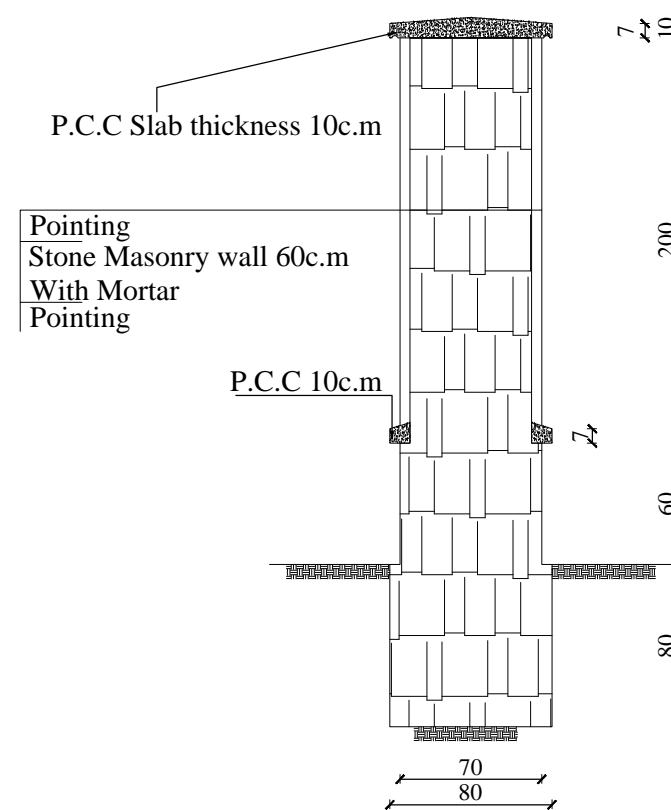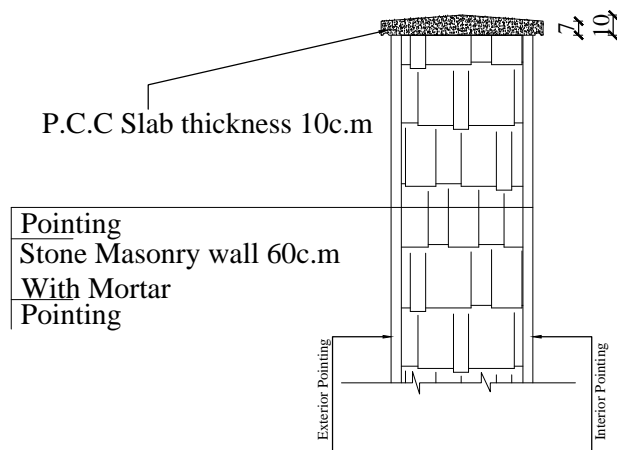

Section A-A

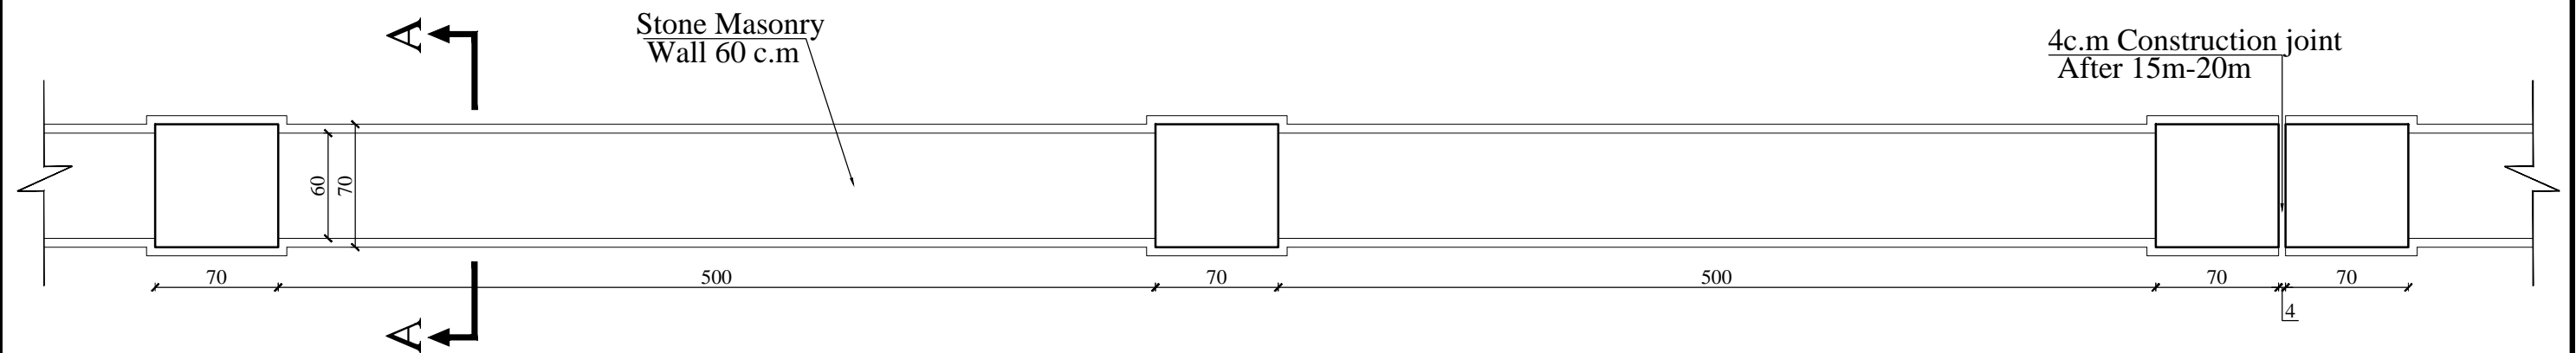

L=.....



MINISTRY OF EDUCATION
DEPARTMENT OF CONSTRUCTION



STANDARD SCHOOL DESIGN
IN AFGHANISTAN

ARCHITECT/DESIGN	AH.MAIWAND.M	APPROVED:DOC/MOE	ENG.AB.MOMEN "RAAD"
CHECKED BY	ENG.SAID.RASOOL "AFGHANI"	SCALE	AS SHOWN (A3)
TECH- APPROVED BY	ENG.AB.MATIN MAQOL	DATE	5.12.2012

DRAWING NO	ARCHITECTURAL
SHEET NO	1 1

PROJECT NAME

DRAWING TITLE


STONE BOUNDARY WALL

PLAN, SECTION & ELEVATION



PROJECT EMPLOYER
UNITED NATIONS CHILDREN'S FUND
construction section
Renovation of Kachor Salab Girls Primary School
All dimension are in cm

TITLE : Floor Finish Schedule
DRAWING BY Mohammad Ali Eltaf
CHECKED BY
APPROVED BY



C . S

SHEET No	M-1/2
SCALE	AS SHOWN
DATE	FEB . 2024

ROOM FINISH SCHEDULE (Kachor Salab Girls Primary School)											
		Wall			floor	ceiling		Windows and doors			
Room #		Partial Pointing	Filling	Black oil painting	PCC	Filling	3 coat painting	adjustment	replacement	Glazing	Painting
1 st floor	1	4.5 SQM	Full Body (FB)	Full Body (FB)	Complete (12.6 SQM)	FB	FB	N/A	1 window 1 door	1windows	1 window 1 door
	2	6 SQM	FB	FB	Complete (23.1 SQM)	FB	FB	N/A	3 windows 1 door	3windows	3 windows 1 door
	3	5.3 SQM	FB	FB	Complete (17.85 SQM)	FB	FB	N/A	2 windows 1 door	2 windows	2 windows 1 door
	4	6 SQM	FB	FB	Complete (23.1 SQM)	FB	FB	N/A	3 windows 1 door	3windows	3 windows 1 door
	5	7.34 SQM FB		FB	Complete (31.5 SQM)	FB	FB	N/A	5 windows 1 door	5windows	5 windows 1 door
	6	7.34 SQM FB		FB	Complete (31.5 SQM)	FB	FB	N/A	3 windows 1 door	3windows	3 windows 1 door
	7	5.77 SQM FB		FB	Complete (21 SQM)	FB	FB	N/A	2 windows 1 door	2windows	2 windows 1 door
	8	6.4 SQM	FB	FB	Complete (25.2 SQM)	FB	FB	N/A	2 windows 1 door	2 windows	2 windows 1 door