





Project Name: Atook Girls Secondary School Assessment



Project Employer: UNITED NATIONS CHILDREN'S  
FUND

Prepared by: Construction Section


Drawing Sheets

Date: 21 FEB, 2024

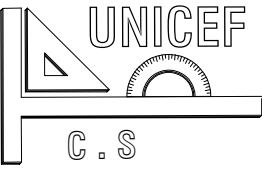		TITLE : Site Plan		PROJECT EMPLOYER UNITED NATIONS CHILDREN'S FUND		
DRAWING BY		Mohammad Ali Eltaf		construction section		
CHECKED BY				Renovation of Atook Girls Secondary School		
APPROVED BY				All dimension are in cm		
SHEET No		M-1/2				
SCALE		AS SHOWN				
DATE		Feb . 2024				

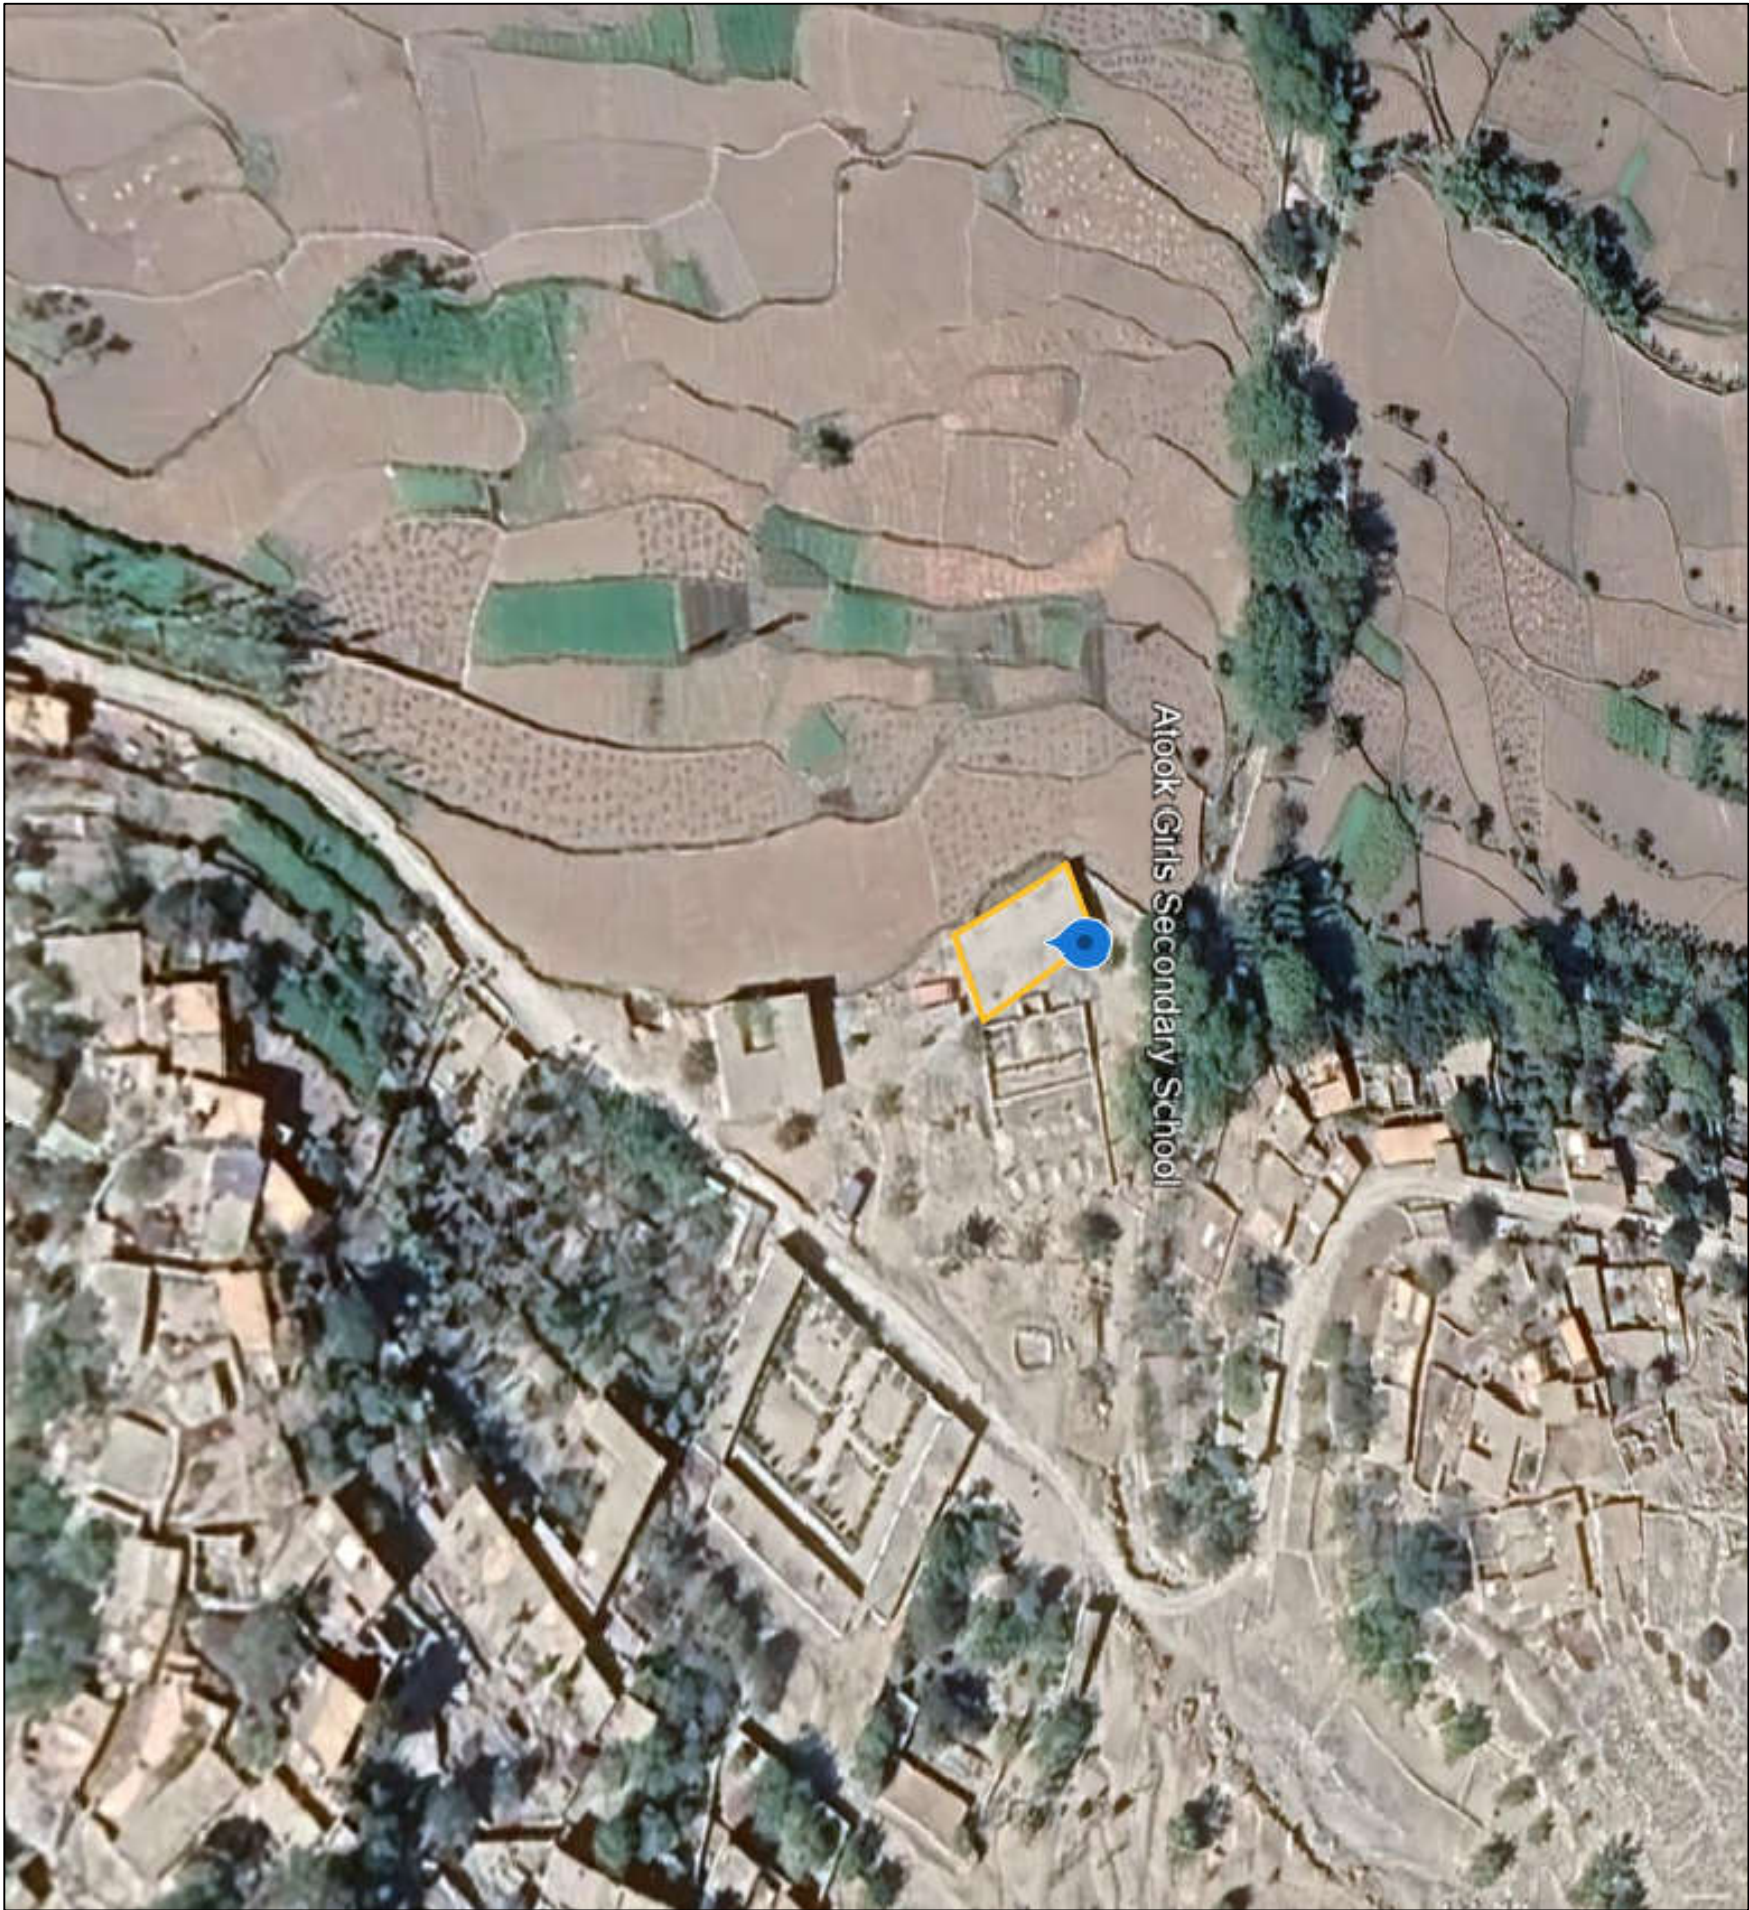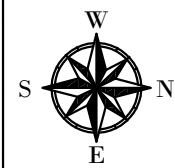



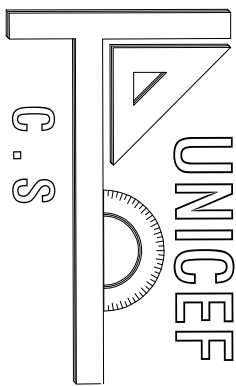


SHEET No	M-1/2
SCALE	AS SHOWN
DATE	Feb . 2024



TITLE : Floor Plan


DRAWING BY	Mohammad Ali Eltaf
CHECKED BY	
APPROVED BY	

PROJECT EMPLOYER  
UNITED NATIONS CHILDREN'S FUND  
construction section  
Renovation of Atook Girls Secondary School  
All dimension are in cm

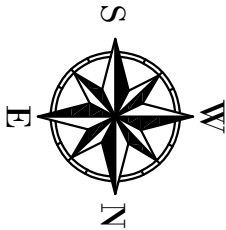

Plan Legend		
D1	(100x250)	7
D2	(300x250)	1
W1	(200x250)	14
W2	(100x250)	1

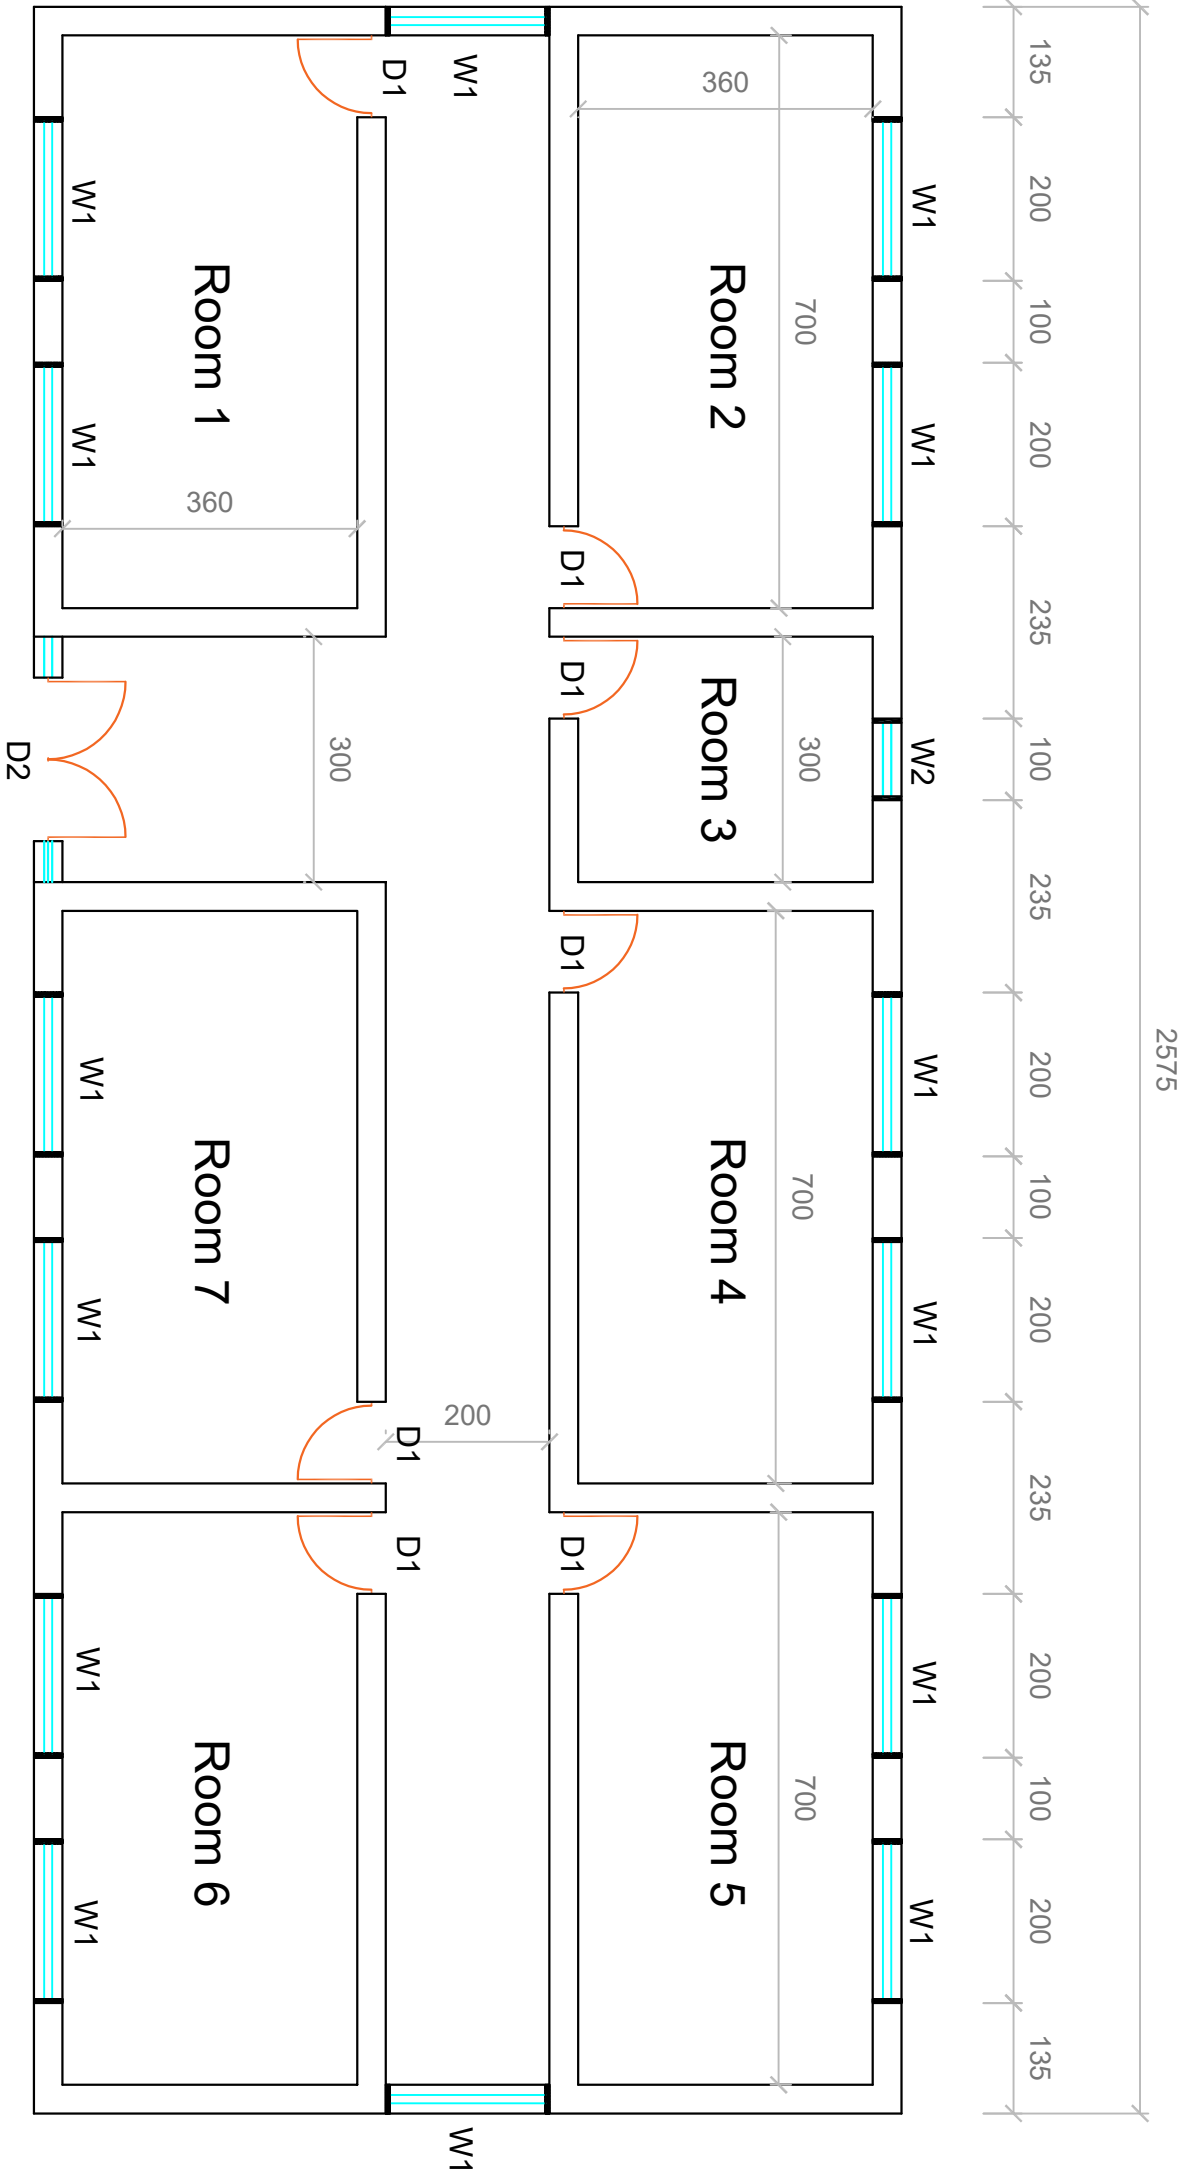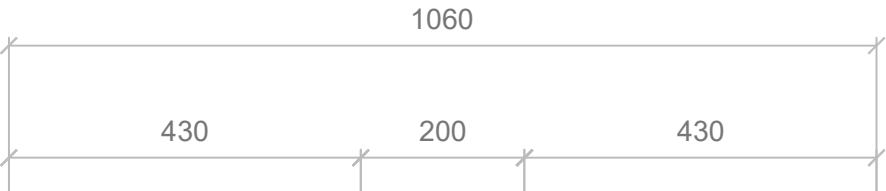

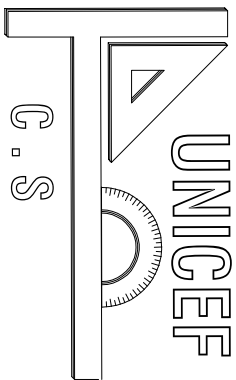


SHEET No	M-1/2
SCALE	AS SHOWN
DATE	Feb . 2024


TTITLE : Damage Notation Plan


DRAWING BY	Mohammad Ali Eltaf
CHECKED BY	
APPROVED BY	


PROJECT EMPLOYER  
UNITED NATIONS CHILDREN'S FUND  
construction section  
Renovation of Atook Girls Secondary School  
All dimension are in cm

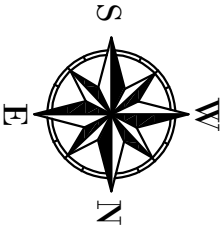


Damage Notation	
Sign	Description
	Damaged Door
	No Door
	Damaged Window
	Moisture Prob
	St Crack
	Roof Spalling
	Spalling Plaster
	Ceiling Failure
	Floor Prob
	Broken Glasses

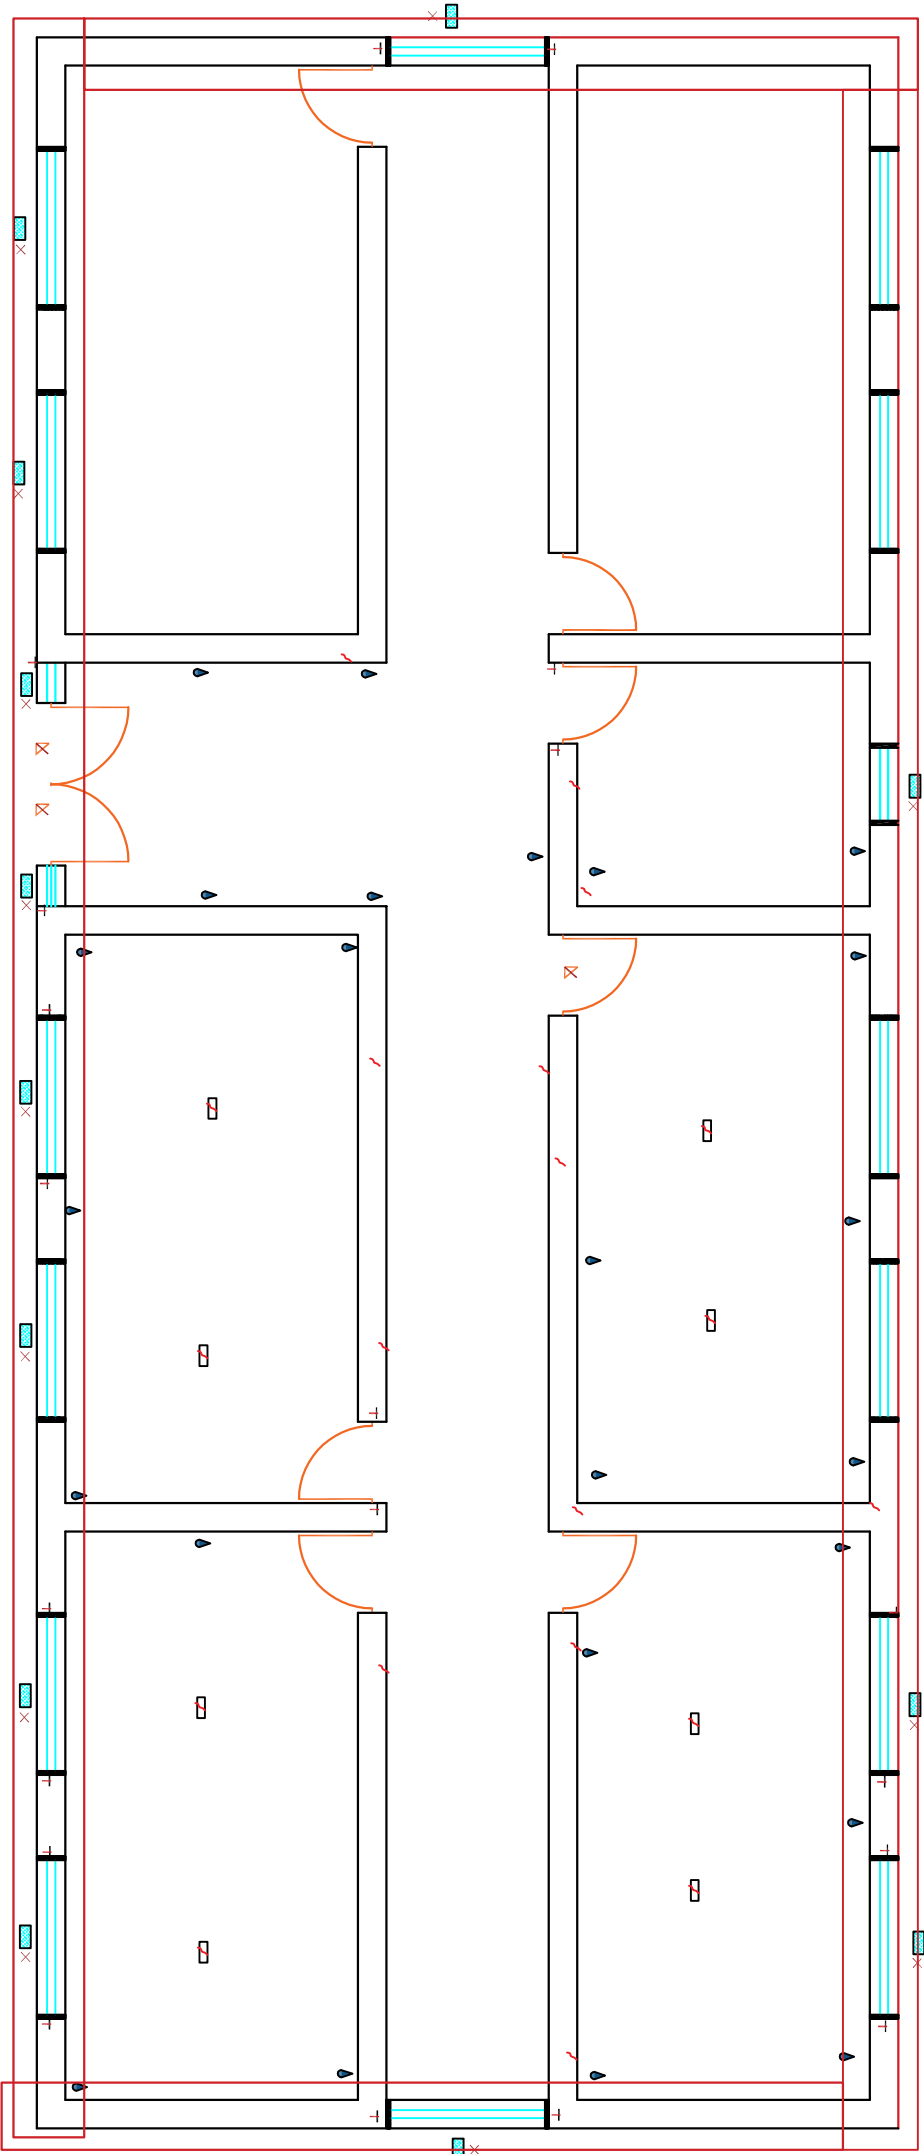

<div><div><div>UNICEF</div><div>C . S</div></div><div><div>SHEET No</div><div>M-1/2</div></div><div><div>SCALE</div><div>AS SHOWN</div></div><div><div>DATE</div><div>Feb . 2024</div></div></div>		TITLE :   Site Plan		PROJECT EMPLOYER		<div></div>
				UNITED NATIONS CHILDREN'S FUND		
		DRAWING BY	Mohammad Ali Eltaf	construction section		
		CHECKED BY		Renovation of Atook Girls Secondary School		
		APPROVED BY		All dimension are in cm		

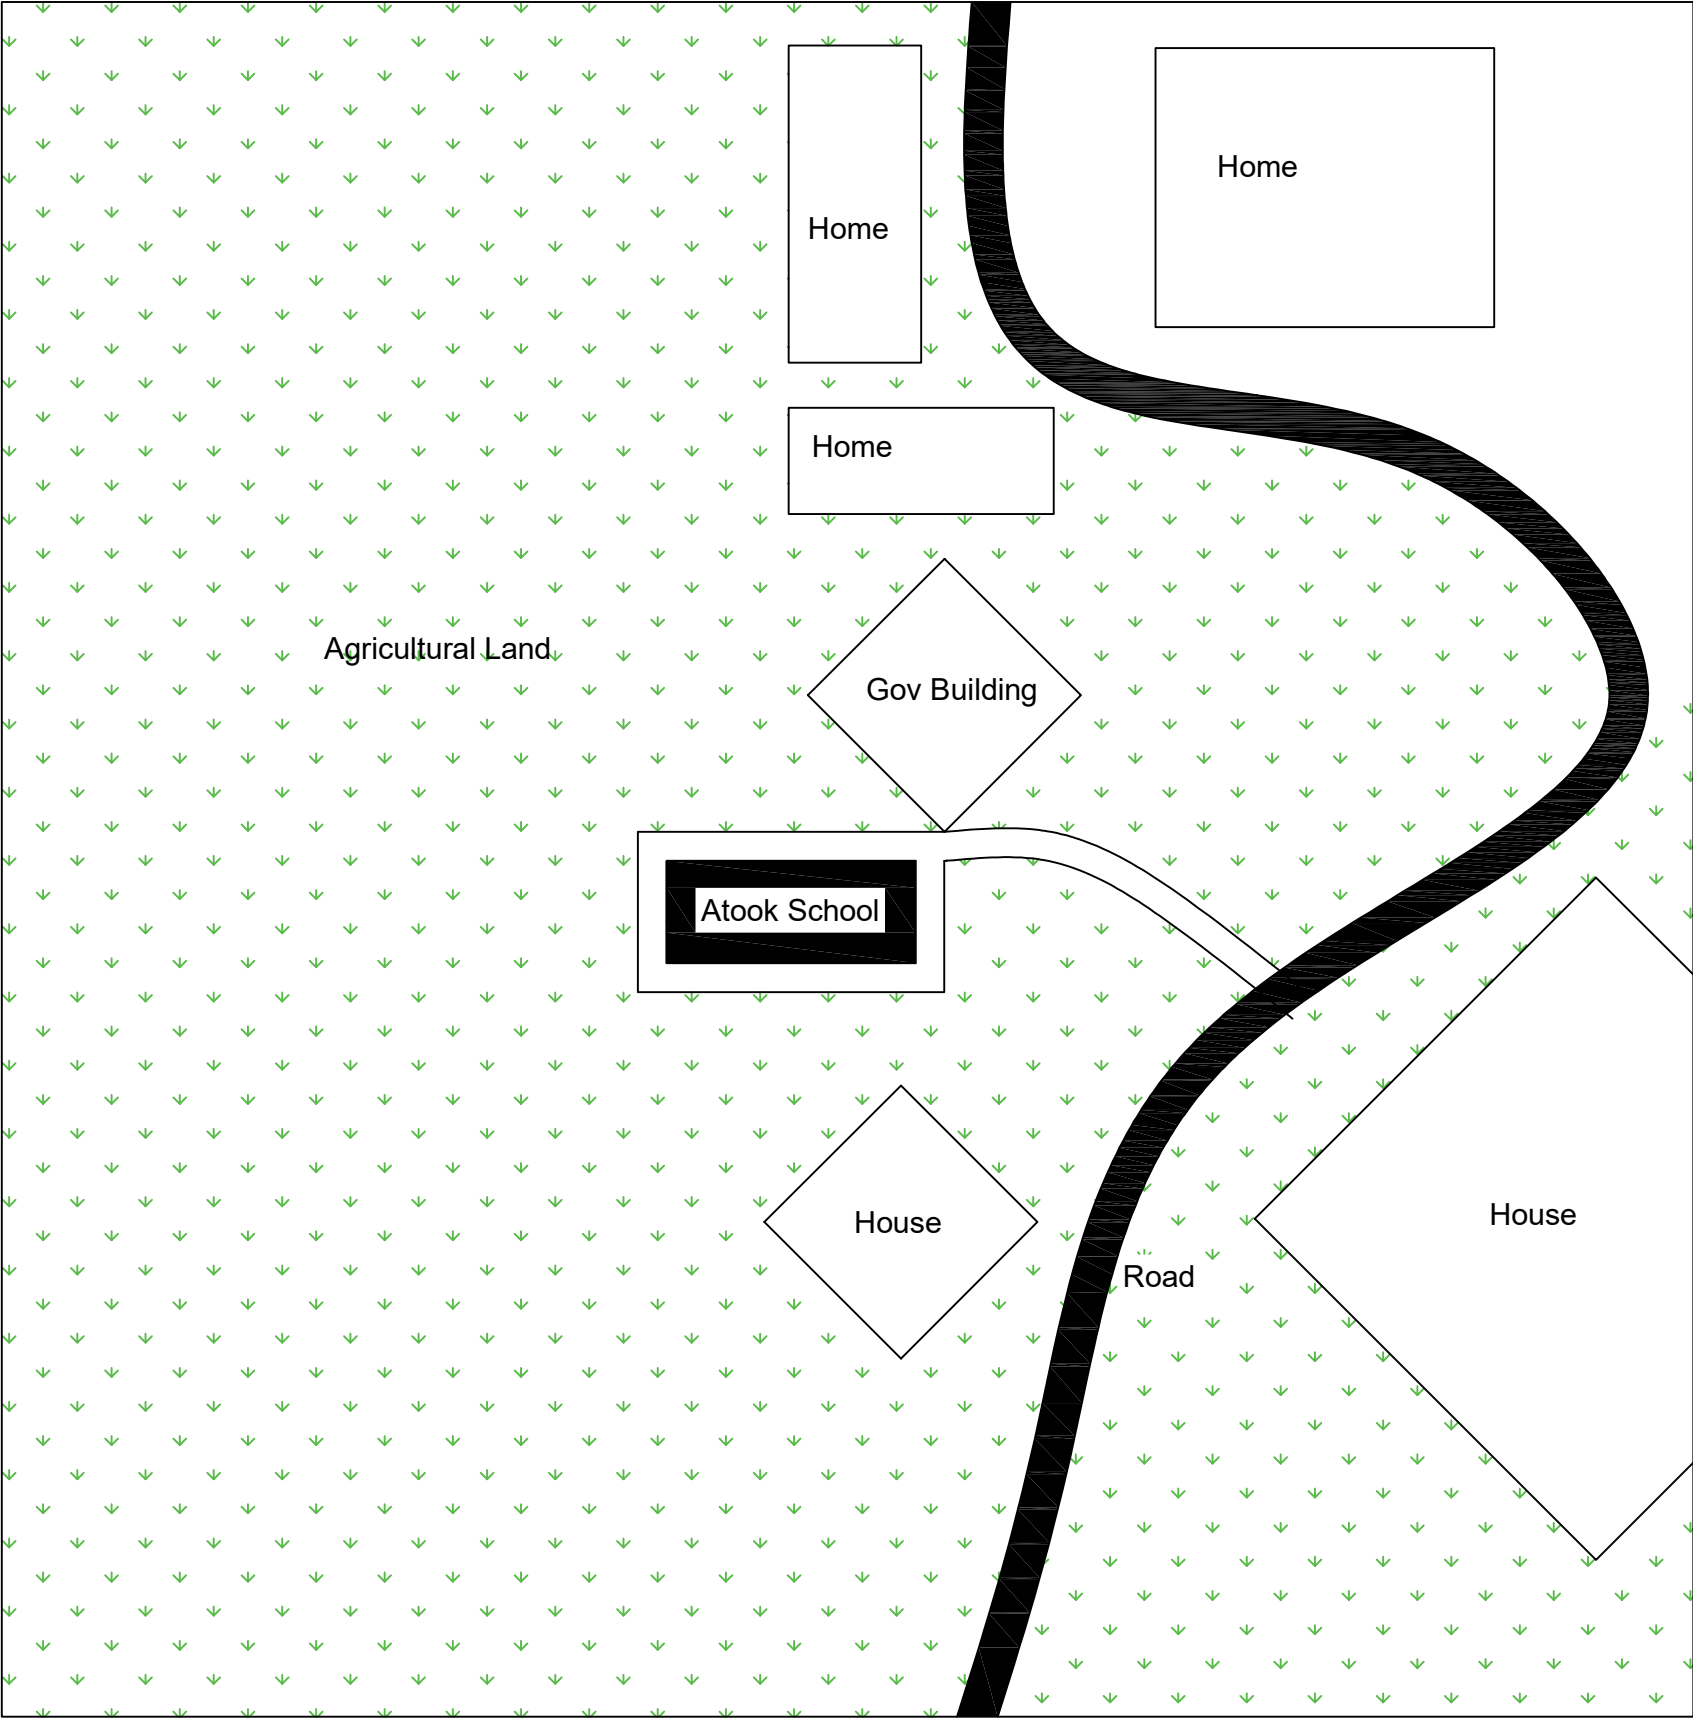

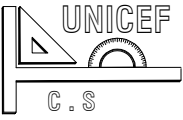

TITLE : Doors and windows specifications

PROJECT EMPLOYER  
UNITED NATIONS CHILDREN'S FUND  
construction section  
Renovation of Atook Girls Secondary School  
All dimension are in cm







SHEET No	M-1/2
SCALE	AS SHOWN
DATE	FEB . 2024

DRAWING BY	Mohammad Ali Eltaf
CHECKED BY	
APPROVED BY	

1

Details of Doors and Windows

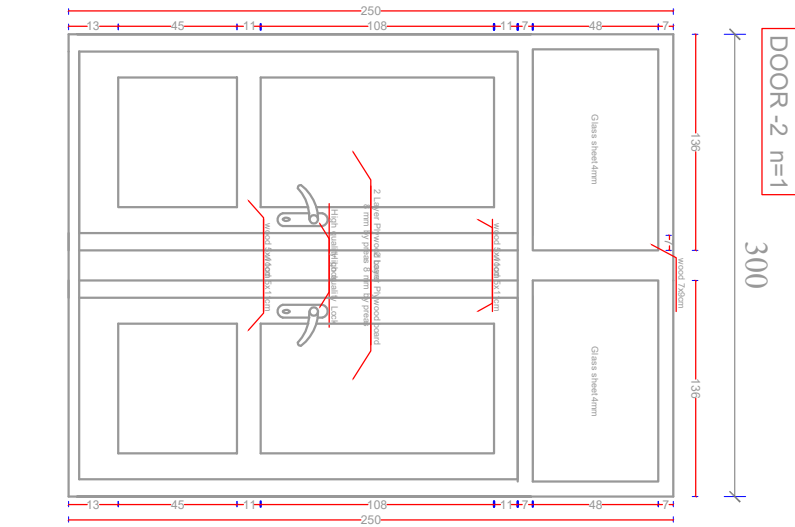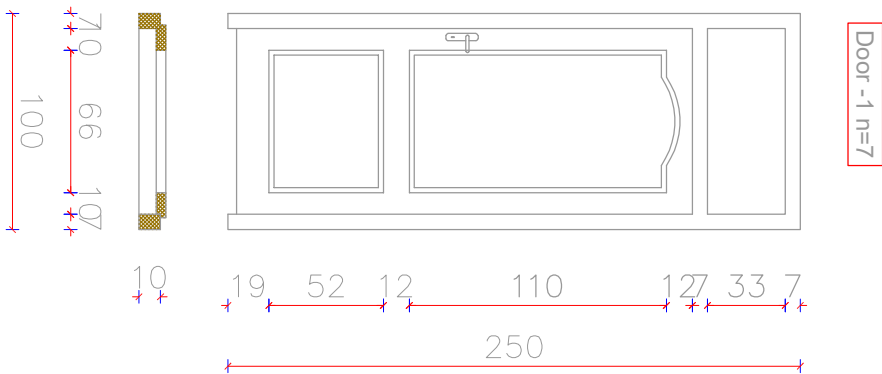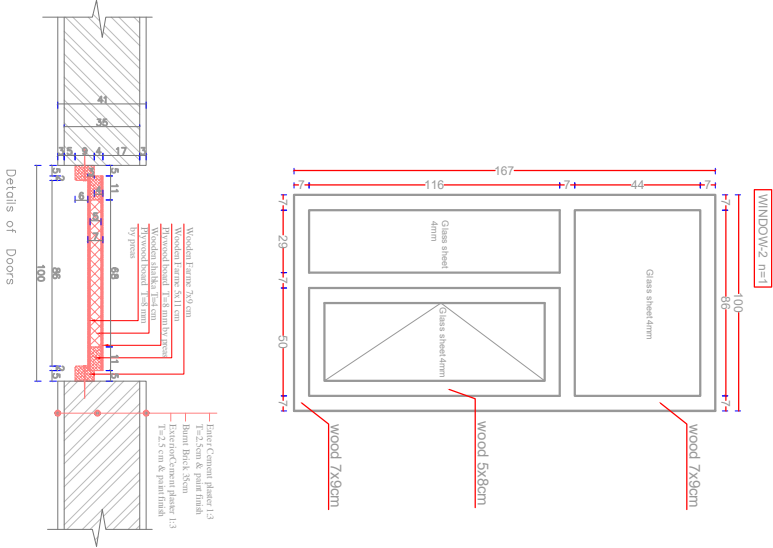



SHEET No

M-1/2

SCALE

AS SHOWN

DATE

FEB . 2024

TITLE : Floor Finish Table

DRAWING BY

Mohammad Ali Eltaf

CHECKED BY

APPROVED BY


PROJECT EMPLOYER

UNITED NATIONS CHILDREN'S FUND

construction section

Renovation of Atook Girls Secondary School

All dimension are in cm



ROOM FINISH SCHEDULE (Atook Girls Secondary School)												
	Room #	Wall			floor	ceiling		Windows and doors				Remark
		Partial Painting	Filling	Black oil painting		Filling	3 coat painting	adjustment	replacement Glazing		Painting	
1 <sup>st</sup> floor	1	39.9 SQM	Full Body (FB)	Full Body (FB)	Complete (2.52 SQM)	FB	FB	2 window 1 door	NA	2 windows	2 window 1 door	
	2	39.9 SQM	FB	FB	Complete (2.52 SQM)	FB	FB	2 window 1 door	NA	2 windows	2 window 1 door	
	3	25 SQM	FB	FB	Complete (1.08 SQM)	FB	FB	1 window 1 door	NA	1 windows	1 window 1 door	
	4	39.9 SQM	FB	FB	Complete (2.52 SQM)	FB	FB	2 window 1 door	NA	2 windows	2 window 1 door	
	5	39.9 SQM	FB	FB	Complete (2.52 SQM)	FB	FB	2 window 1 door	NA	2 windows	2 window 1 door	
	6	39.9 SQM	FB	FB	Complete (2.52 SQM)	FB	FB	2 window 1 door	NA	2 windows	2 window 1 door	
	7	39.9 SQM	FB	FB	Complete (2.52 SQM)	FB	FB	2 window 1 door	NA	2 windows	2 window 1 door	

UNICEF

C.S

SHEET No

M-1/2

SCALE


AS SHOWN

DATE

FEB . 2024


TITLE :   Roof Details	
DRAWING BY	Mohammad Ali Eltaf
CHECKED BY	
APPROVED BY	

PROJECT EMPLOYER
UNITED NATIONS CHILDREN'S FUND
construction section
Renovation of Atook Girls Secondary School
All dimension are in cm

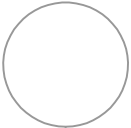

Roofs layers

Existing Roof Layers

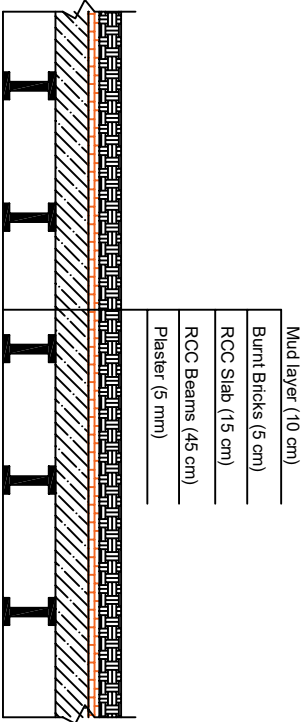

Proposed Roof Layers

