

UNICEF

SHEET No

M-1/2

SCALE

AS SHOWN

DATE

DEC . 2024

TITLE :

Sire Plan

DRAWINGBY

Haroon Kbpalwak

CHECKED BY

Mohammadullah , Sefatullah Halim

APPROVED BY

Funmi Chinenye Adiat



PROJECT EMPLOYER

UNITED NATIONS CHILDREN'S FUND

construction section

Renovation of **Khair Abad Primary School**

All dimension are in cm

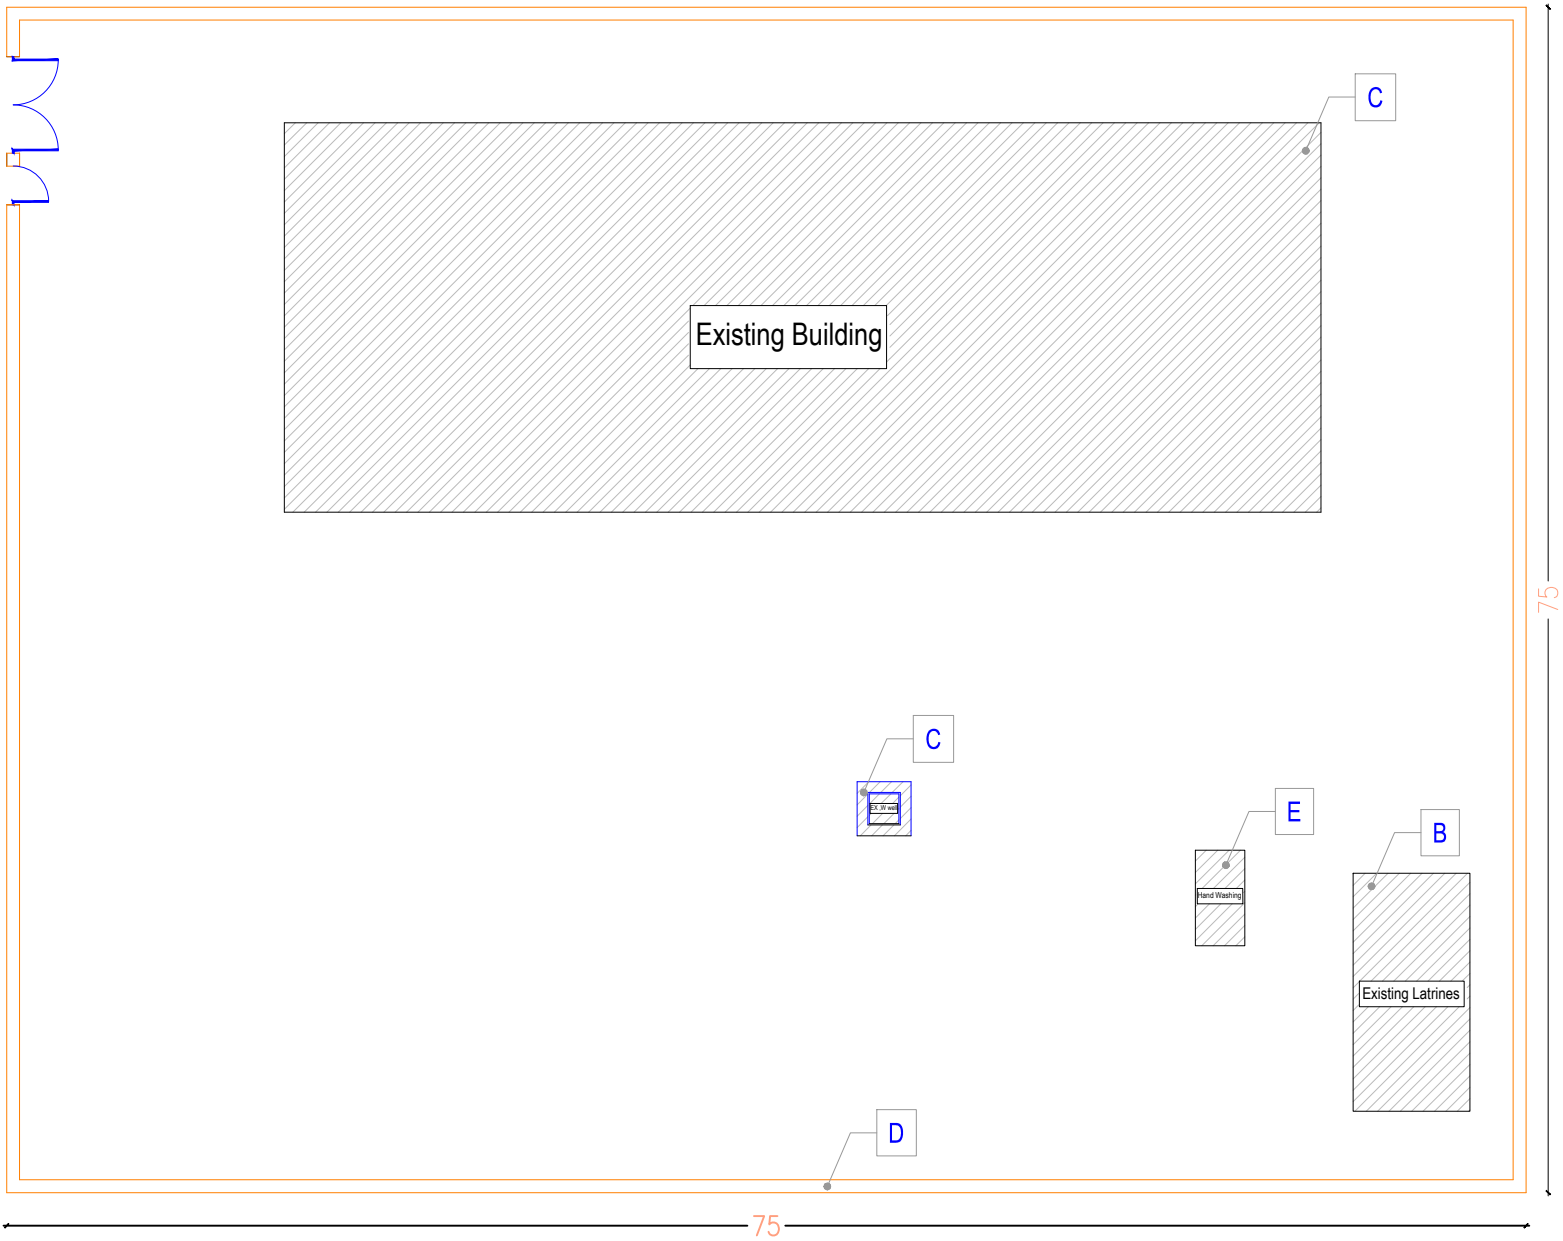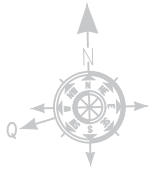

Legend of Site Plan:
Khair Abad primary schoo

A	Existing Building
B	Existing Latrines
C	Existing Water well
D	Existing Boundary wall L=300 M
E	Existing Hand Washing

UNICEF

SHEET No

M-1/2

SCALE

AS SHOWN

DATE

DEC . 2024

TITLE :

Existing floor plan

DRAWING BY

Haroon Kpalwak

CHECKED BY

Mohammadullah , Sefatullah Halim

APPROVED BY

Funmi Chinenye Adiat

PROJECT EMPLOYER

UNITED NATIONS CHILDREN'S FUND

construction section


Renovation of Kair Abad Primary School


All dimension are in cm


01 | Existing floor plan of Khair Abad primary school

N/S


Note: ALL DIMENSIONS ARE IN CM UNLESS OTHERWISE SPECIFIED

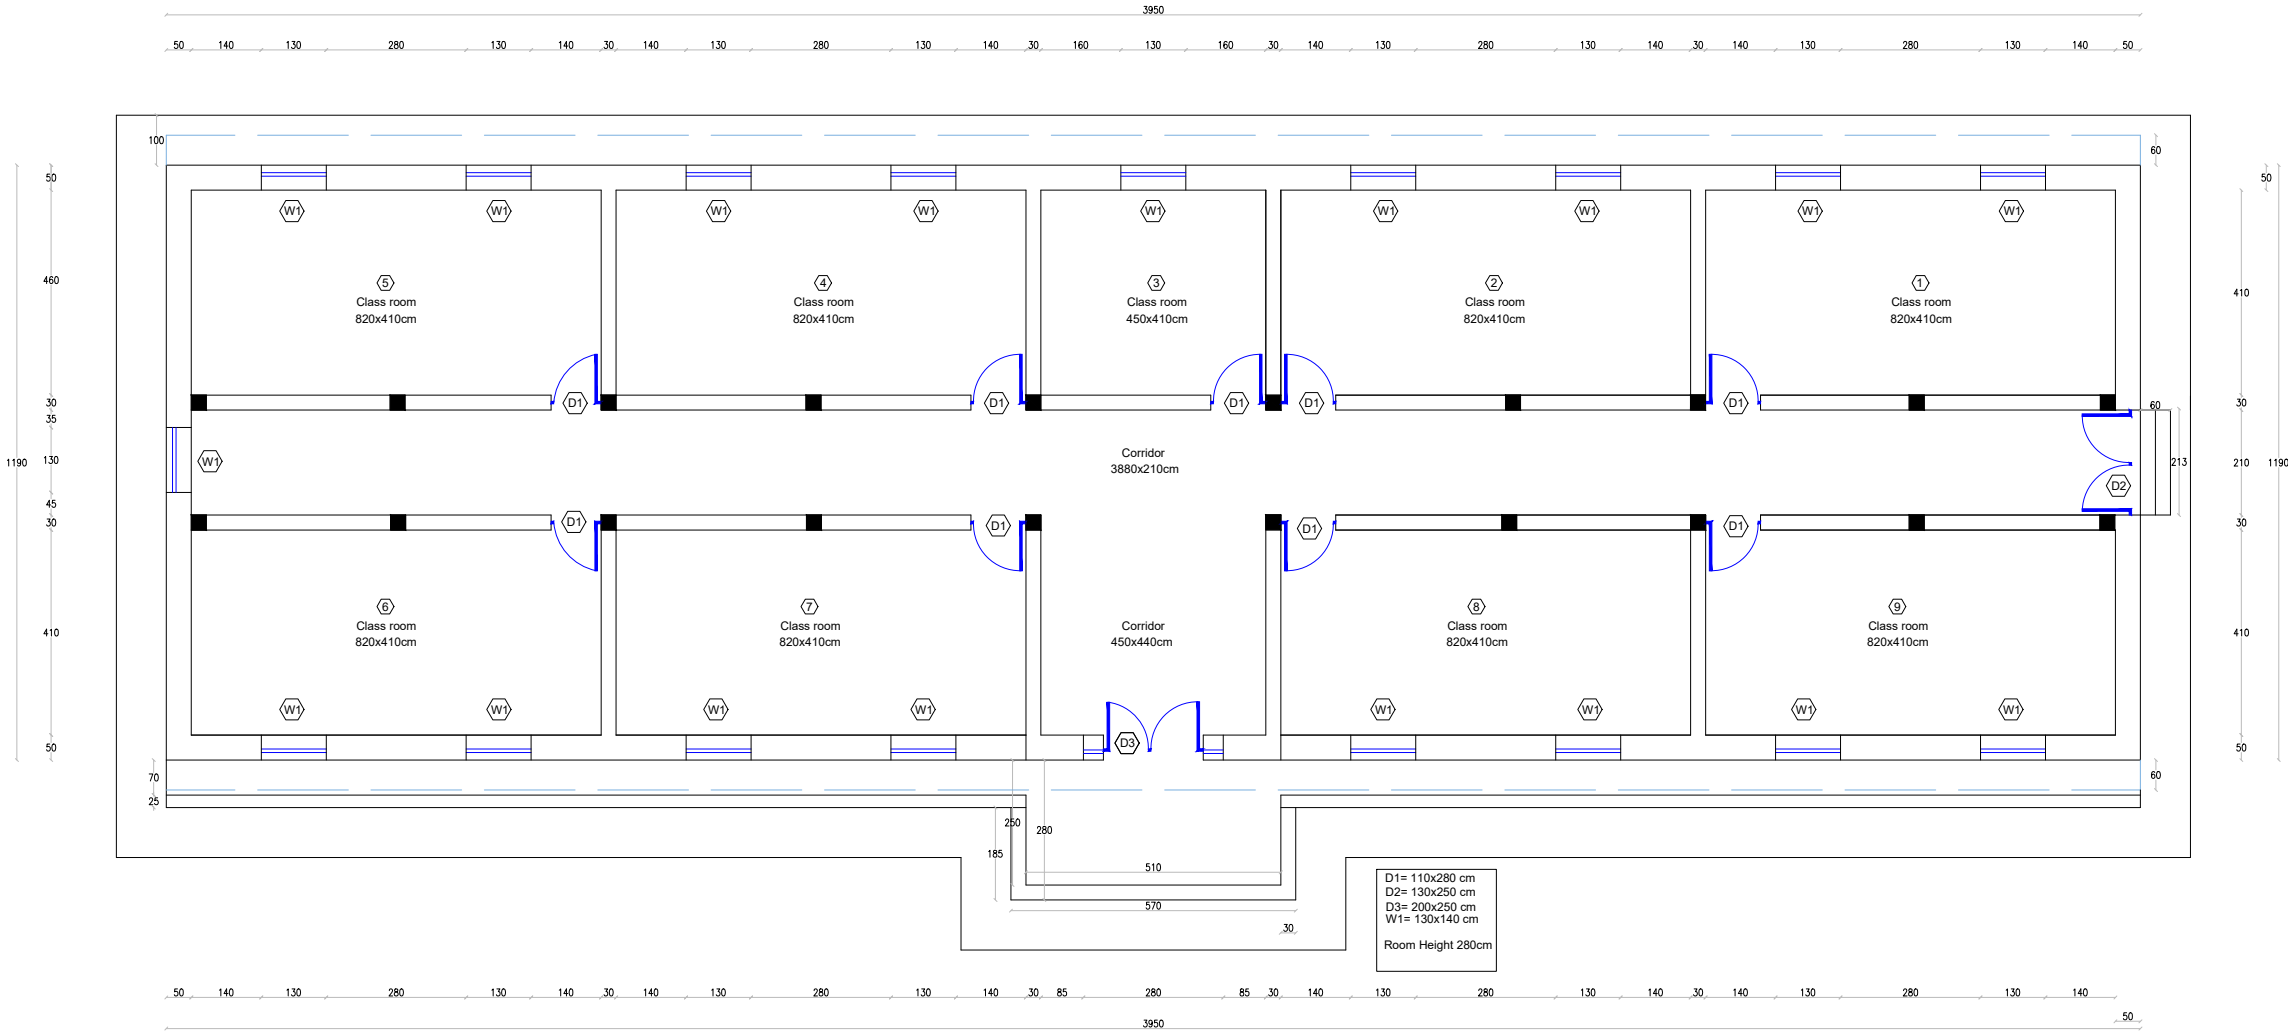


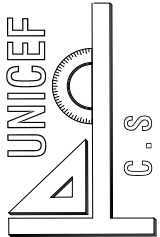
		TITLE :		Roof Section	
		DRAWING BY		Haroon Kbpalwak	
		CHECKED BY		Mohammadullah , Sefatullah Halim	
		APPROVED BY		Funmi Chinenye Adiat	
SHEET No		M-1/2			
SCALE		AS SHOWN			
DATE		DEC . 2024			

 PROJECT EMPLOYER				
UNITED NATIONS CHILDREN'S FUND				
construction section				
Renovation of Kair Abad Primary School				
All dimension are in cm				


Existing stone masonry wall

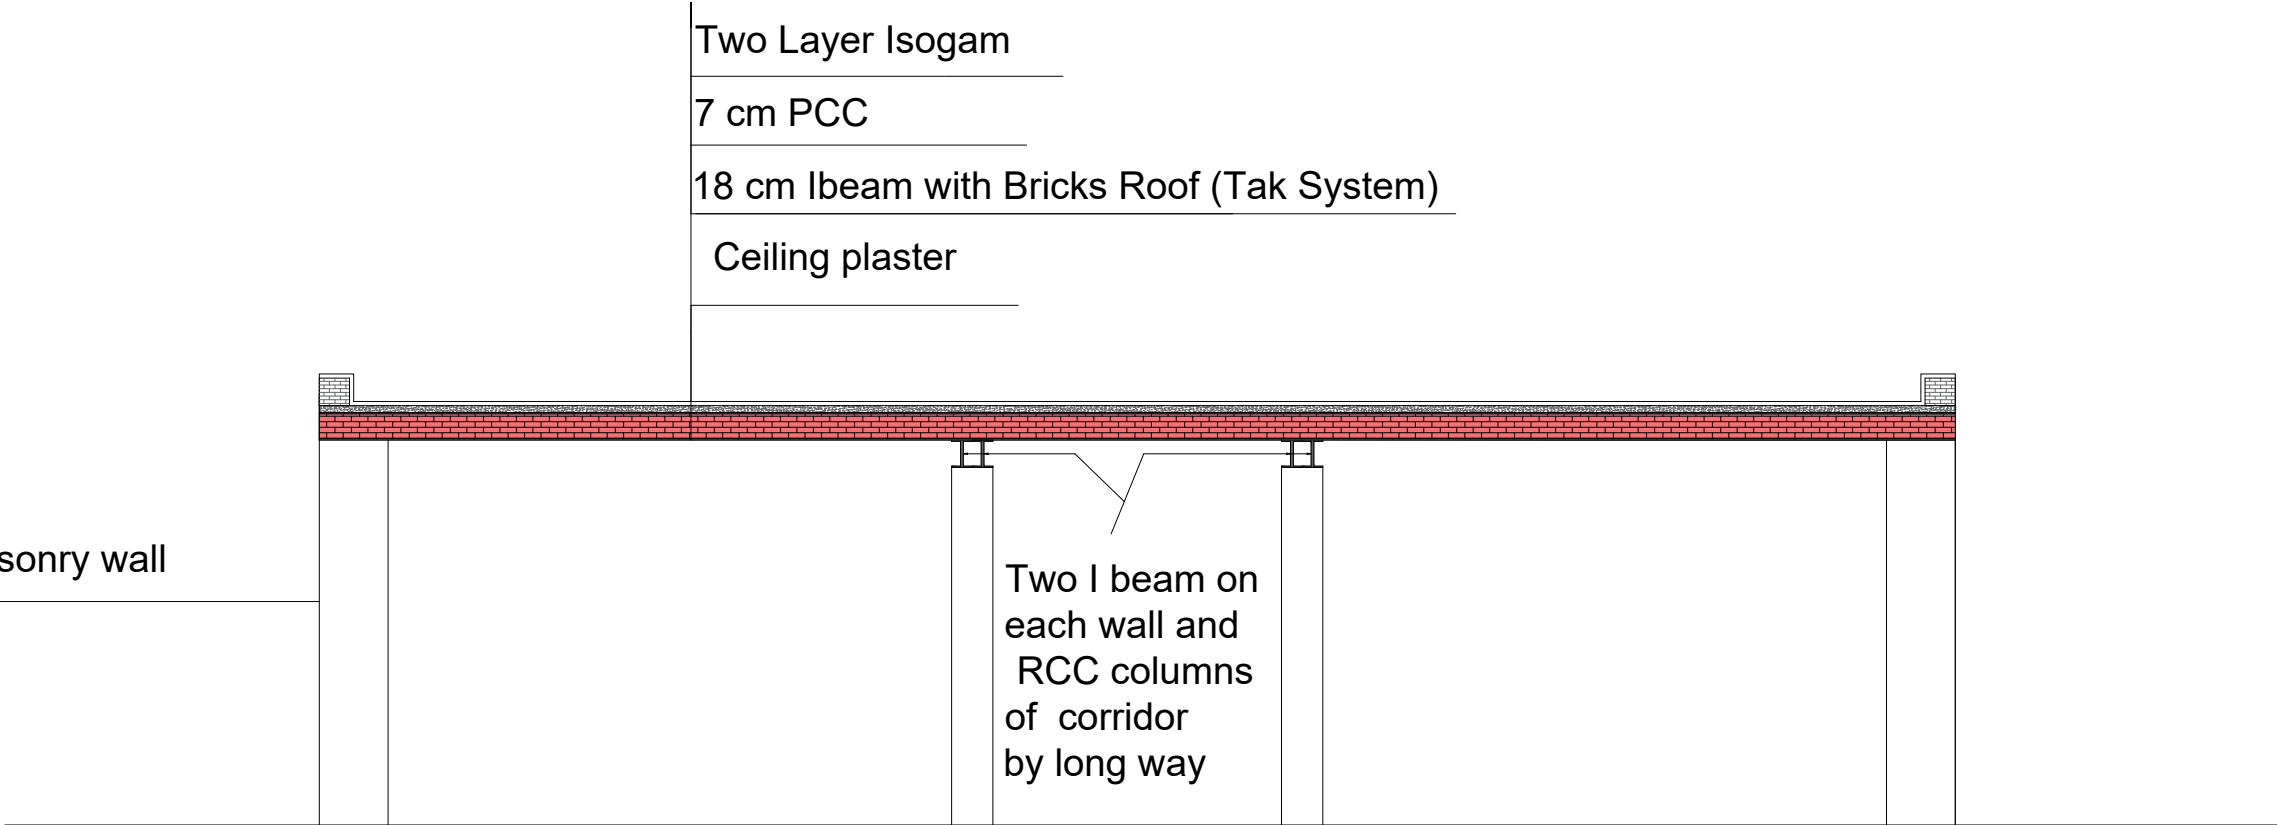

 
<div><div>UNICEF</div><div></div></div>		TITLE : Doors and Windows		PROJECT EMPLOYER UNITED NATIONS CHILDREN'S FUND		<div></div>
		DRAWING BY	Haroon Klpalwak	construction section		
		CHECKED BY	Mohammadullah , Sefatullah Halim	Renovation of Kair Abad Primary School		
APPROVED BY		Funmi Chinenye Adiat	All dimension are in cm			

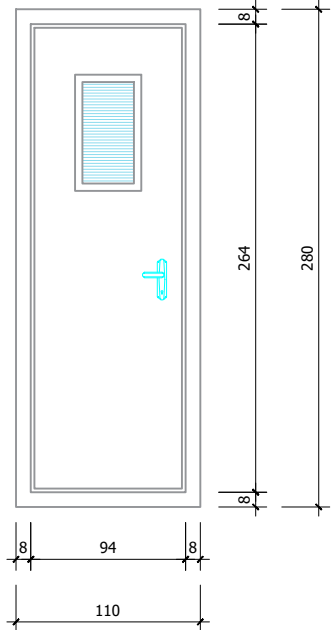


D1 N=9
WOODEN

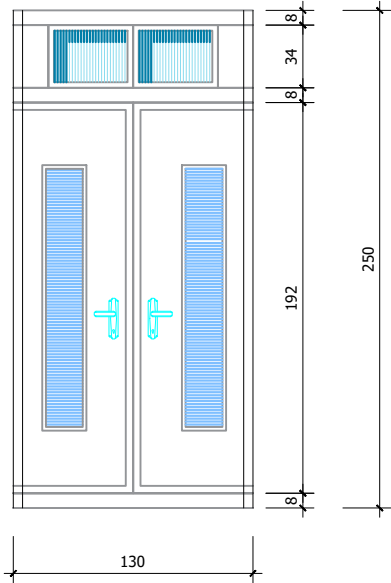

D2 N=1
WOODEN

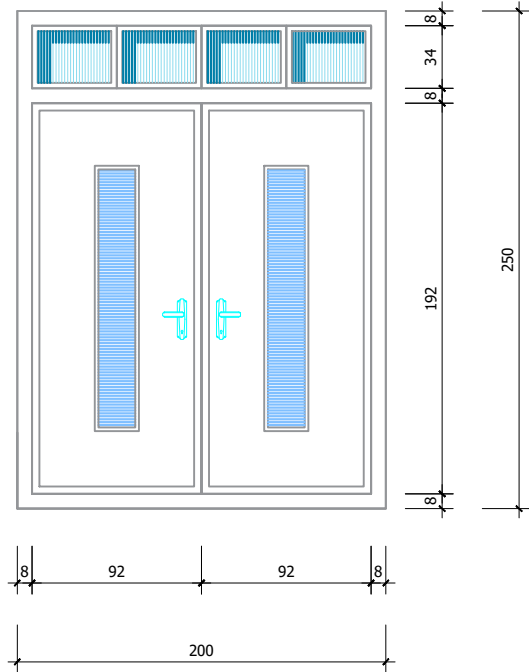


D3 N=1

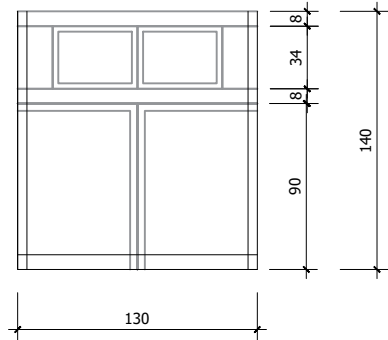

W1 N=17
WOODEN

UNICEF

 

SHEET No

M-1/2

SCALE

AS SHOWN

DATE

DEC . 2024

TITLE :

Finish Floor Schedule

DRAWING BY

Haroon Khatwani

CHECKED BY

Mohammadullah , Sefatullah Halim

APPROVED BY

Furmi Chinenye Adiat

PROJECT EMPLOYER

UNITED NATIONS CHILDREN'S FUND

construction section

Renovation of Kair Abad Primary School

All dimension are in cm

ROOM FINISH SCHEDULE														
FLOOR	ROOM NUMBER	ROOM NAME	WALL				FLOOR	CEILING			WINDOWS AND DOORS			ROOF
FIRST FLOOR	1	CLASS	NEED FOR NEW ELECTORAL SYSTEM FOR WHOLE BUILDING		PLASTER 28 SQM	EXTERIOR PAINTING 330 SQM	TERRAZZO TILE 33.62 SQM				NEED TO GLAZE 16 SQM	NEED TO PAINTING	THREE LOCK REPLACEMENT	1. I Beam with brick masonry (Tak system) 520 M ₂ 2. PCC for roof 26 M ₃ 3. thermal insulation 520 M ₂ 4. PCC for roof 26 M ₃ 5. ISOGLAM=520 M ₂ 6. Downspouts =28M
	2	CLASS					TERRAZZO TILE 33.62 SQM				NEED TO GLAZE 15 SQM	NEED TO PAINTING	THREE LOCK REPLACEMENT	
	3	CLASS					TERRAZZO TILE 18.45 SQM				NEED HINGES 68	NEED TO PAINTING	TWO LOCK REPLACEMENT	
	4	CLASS					TERRAZZO TILE 33.62 SQM			Gypsum and soil plaster (Gach Khak) 446M2	NEED WINDOWS REPLACEMENT 31 SQM	NEED TO PAINTING	THREE LOCK REPLACEMENT	
	5	OFFICE			PLASTER 20 SQM		TERRAZZO TILE 33.62 SQM					NEED TO PAINTING	THREE LOCK REPLACEMENT	
	6	CLASS				INTERIOR PAINTING 812 SQM	TERRAZZO TILE 33.62 SQM		PLASTER 20 SQM		Complete 11 doors with all relative accessories and painting	NEED TO PAINTING	THREE LOCK REPLACEMENT	
	7	CLASS			PLASTER 5 SQM		TERRAZZO TILE 33.62 SQM					NEED TO PAINTING	THREE LOCK REPLACEMENT	
	8	CLASS					TERRAZZO TILE 33.62 SQM					NEED TO PAINTING	THREE LOCK REPLACEMENT	
	9	CLASS					TERRAZZO TILE 33.62 SQM					NEED TO PAINTING	THREE LOCK REPLACEMENT	
	10	CORRIDOR					TERRAZZO TILE 122.59 SQM					NEED TO PAINTING	EIGHT LOCK REPLACEMENT	