

UNICEF

SHEET No

M-1/2

SCALE

AS SHOWN

DATE

DEC . 2024

TITLE :

Sire Plan

DRAWING BY

Haroon Kbpalwak

CHECKED BY

Mohammadullah , Sefatullah Halim

APPROVED BY

Funmi Chinenye Adiat



PROJECT EMPLOYER

UNITED NATIONS CHILDREN'S FUND

construction section

Renovation of Shikh Ahmad Achackzai Primary school

All dimension are in cm

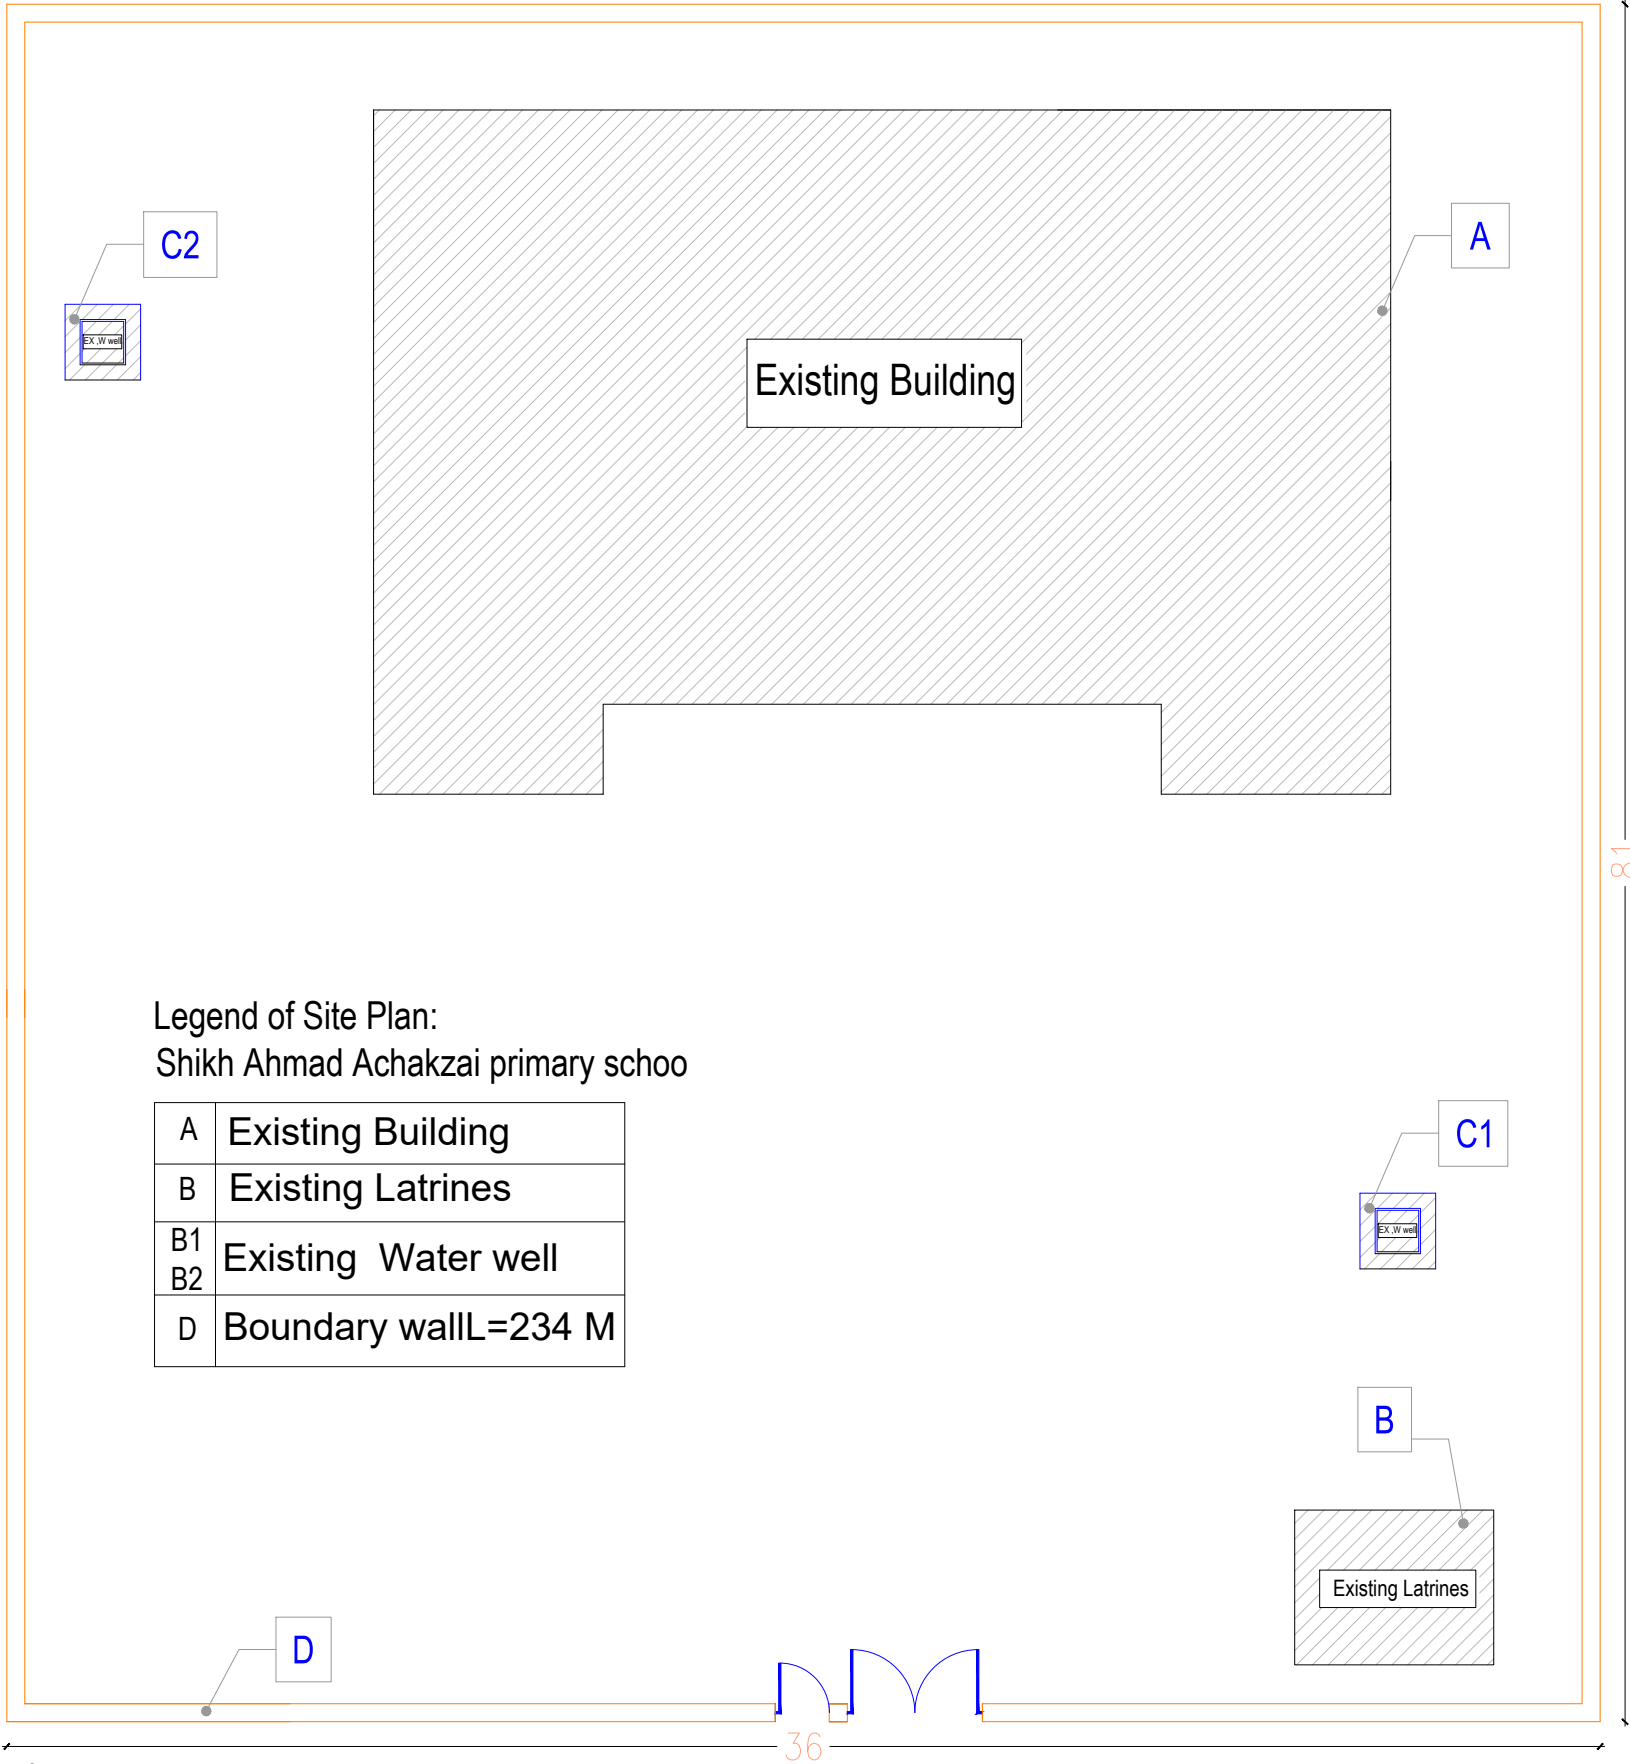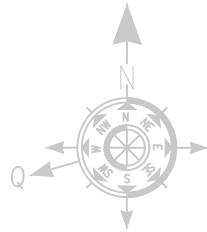

UNICEF

Logo

SHEET No

M-1/2

SCALE

AS SHOWN

DATE

DEC . 2024

TITLE :

Existing floor plan

DRAWING BY

Haroon Kbpalwak

CHECKED BY

Mohammadullah , Sefatullah Halim

APPROVED BY

Funmi Chinenye Adiat


PROJECT EMPLOYER

UNITED NATIONS CHILDREN'S FUND

construction section


Renovation of Shikh Ahmad Achakzai Primary school

All dimension are in cm

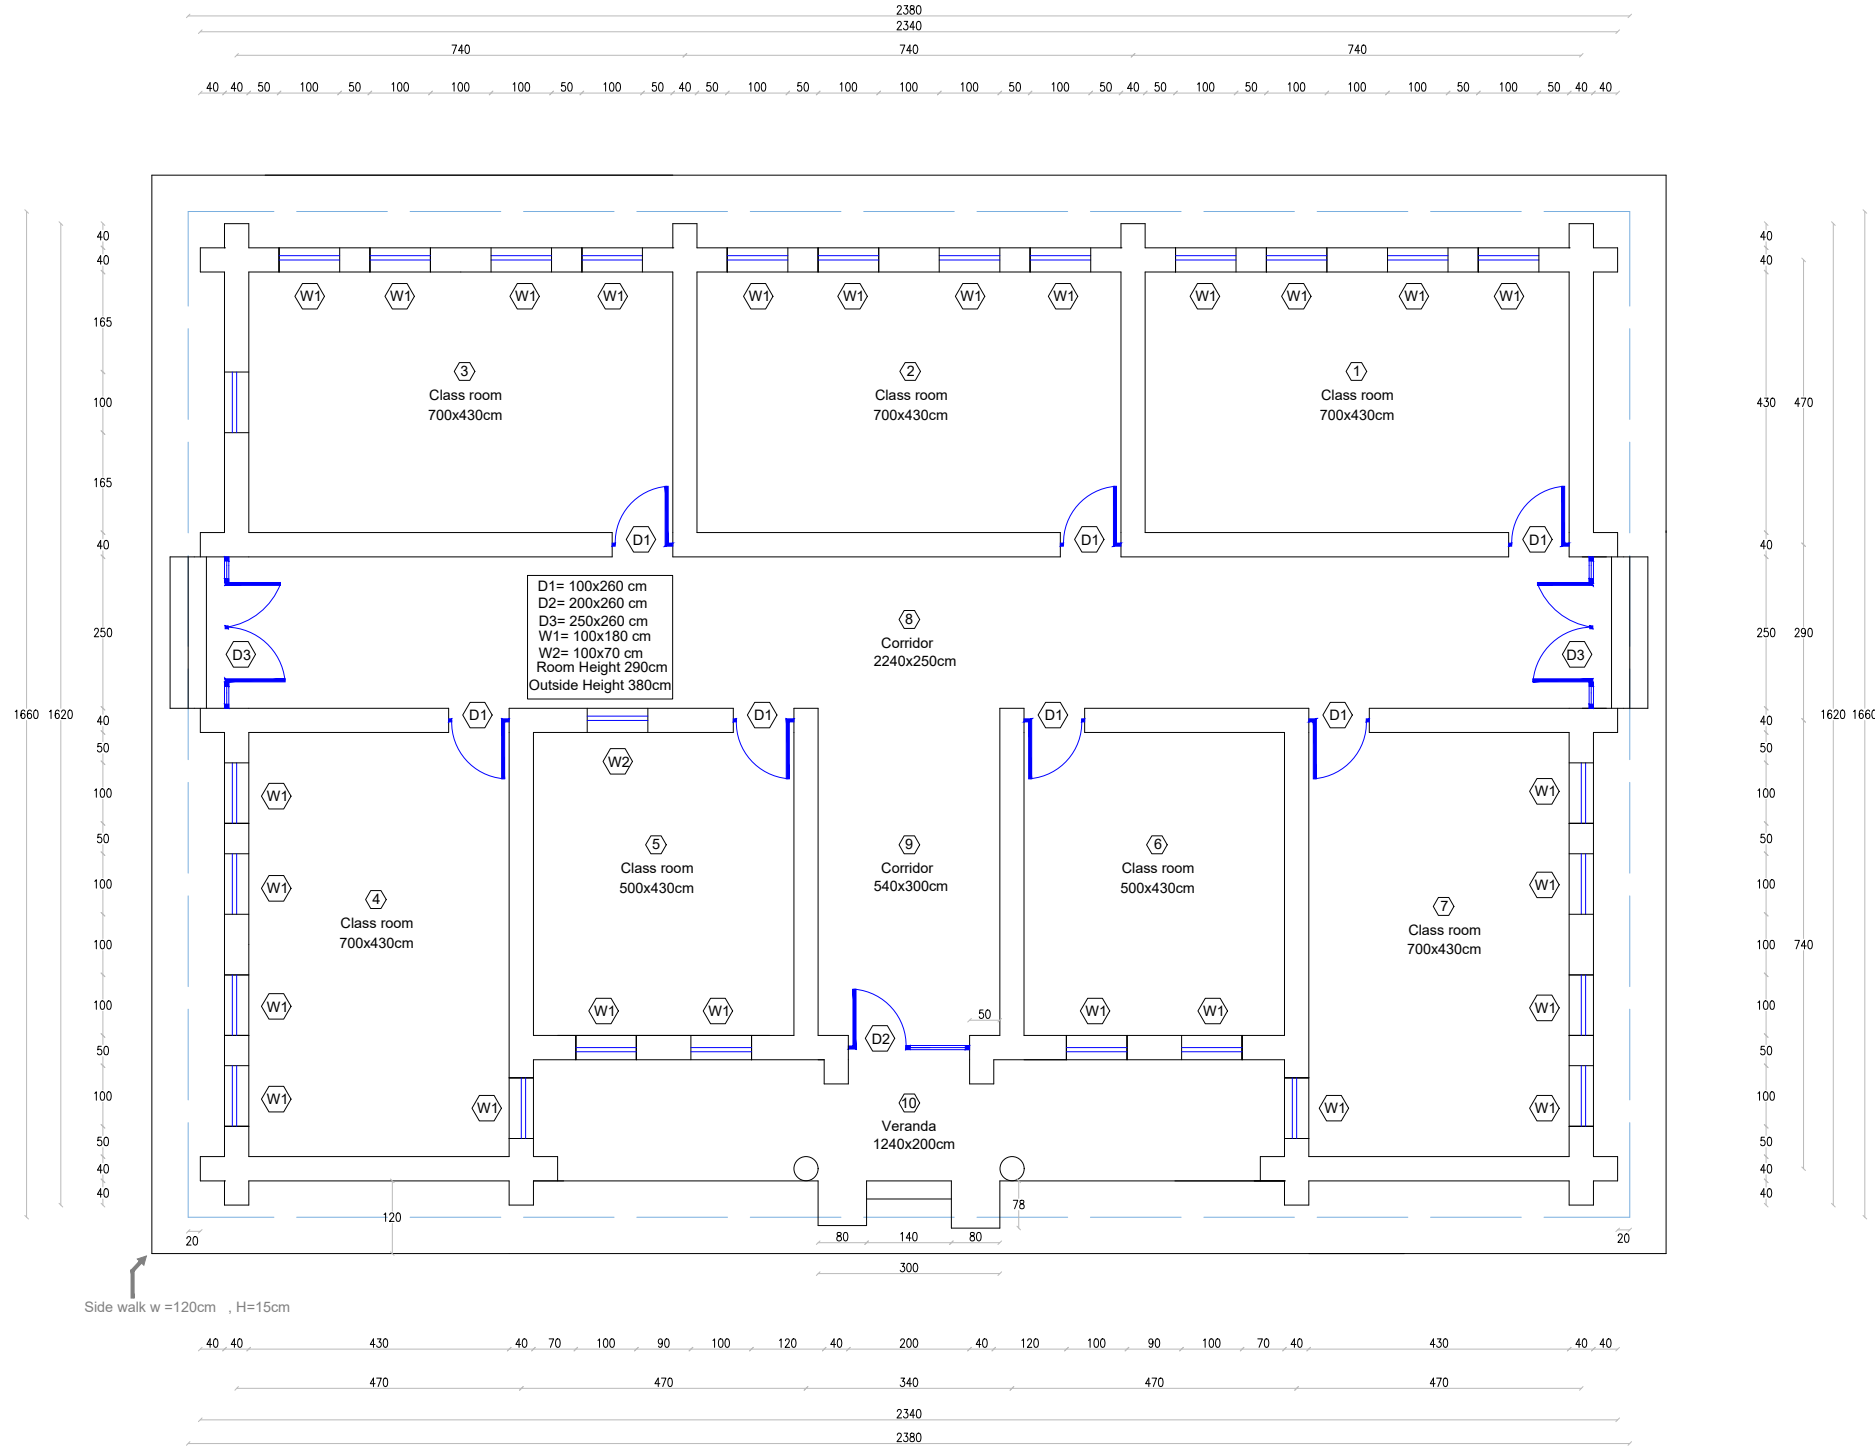

Existing Floor Plan

UNICEF

 

SHEET No

M-1/2

SCALE

AS SHOWN

DATE

DEC . 2024

TITLE :

Finish Floor Schedule

DRAWING BY

Haroon Kbpalwak

CHECKED BY

Mohammadullah , Sefatullah Halim

APPROVED BY

Funmi Chinenye Adiat

PROJECT EMPLOYER

UNITED NATIONS CHILDREN'S FUND

construction section

Renovation of Shikh Ahmad Achakzai Primary school

All dimension are in cm

ROOM FINISH SCHEDULE														
FLOOR	ROOM NUMBER	ROOM NAME	RAMPS	WALL			FLOOR	SIDE WALK	CELING		WINDOWS AND DOORS			ROOF
FIRST FLOOR	1	CLASS			EXTERIOR PLASTER 66 SQM	EXTERIOR PAINTING 322.82 SQM	TERRAZZO TILE 30.1 SQM		PLASTER 290.5 SQM	PAINTING 290.5 SQM				1. NEED FOR TWO LAYER ISOGRAM 419.68 SQM 2. NEED DOWNSPOUTS 24 M
	2	CLASS					TERRAZZO TILE 30.1 SQM						NEED TO PAINTING 72.8 SQM for doors	
	3	CLASS					TERRAZZO TILE 30.1 SQM					NEED TO PAINTING 51.1 SQM for windows		
	4	CLASS			INTERIOR PAINT 539.023 SQM	TERRAZZO TILE 30.1 SQM					NEED for glasses 16.2 SQM for windows			
	5	OFFICE				TERRAZZO TILE 21.5 SQM								
	6	Administration				TERRAZZO TILE 21.5 SQM	Boulder 12.75 CM							
	7	CLASS				TERRAZZO TILE 30.1 SQM	PCC 12.75 CM							
	8,9 and 10	VERANDA					TERRAZZO TILE 97 SQM							