

UNICEF

SHEET No

M-1/2

SCALE

AS SHOWN

DATE

DEC . 2024

TITLE :

Existing Floor Plan

DRAWINGBY

Haroon Kbpalvak

CHECKED BY

Mohammadullah , Sefatullah Halim

APPROVED BY

Funmi Chinenye Adiat

PROJECT EMPLOYER


UNITED NATIONS CHILDREN'S FUND

construction section

Renovation of Andeshmandan Primary School

All dimension are in cm

unicef

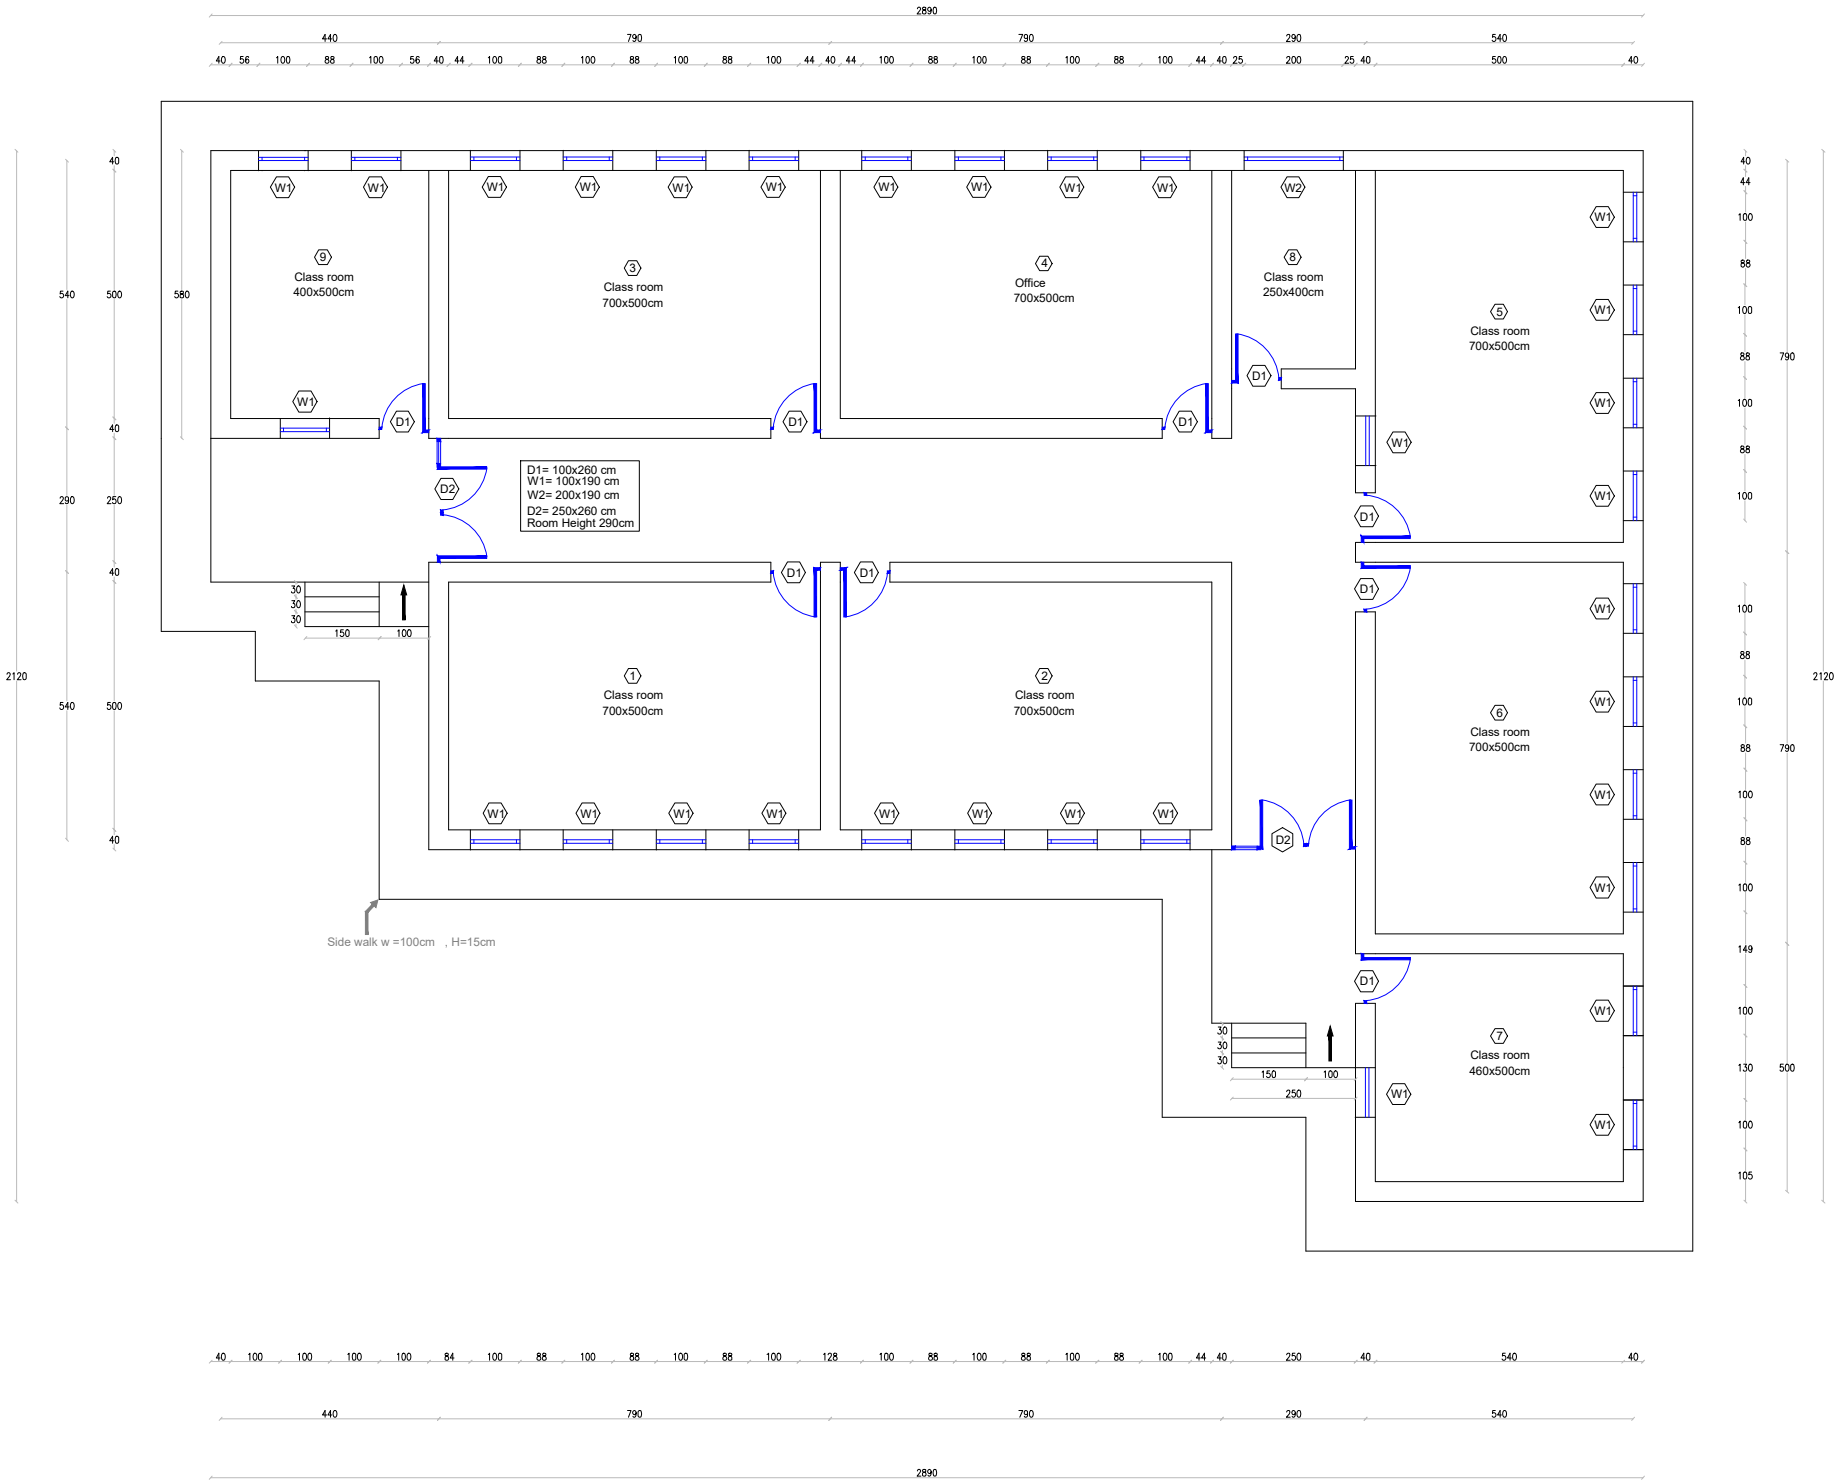

Existing Floor Plan