


UNICEF

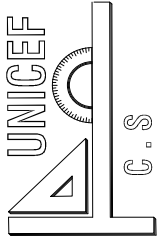

SHEET No

M-1/2

SCALE

AS SHOWN

DATE

DEC . 2024

TITLE :

Sire Plan

DRAWINGBY

Haroon Kbpalwak

CHECKED BY

Mohammadullah , Sefatullah Halim

APPROVED BY

Funmi Chinenye Adiat


PROJECT EMPLOYER


UNITED NATIONS CHILDREN'S FUND

construction section

Renovation of Andeshmandan Primary School

All dimension are in cm



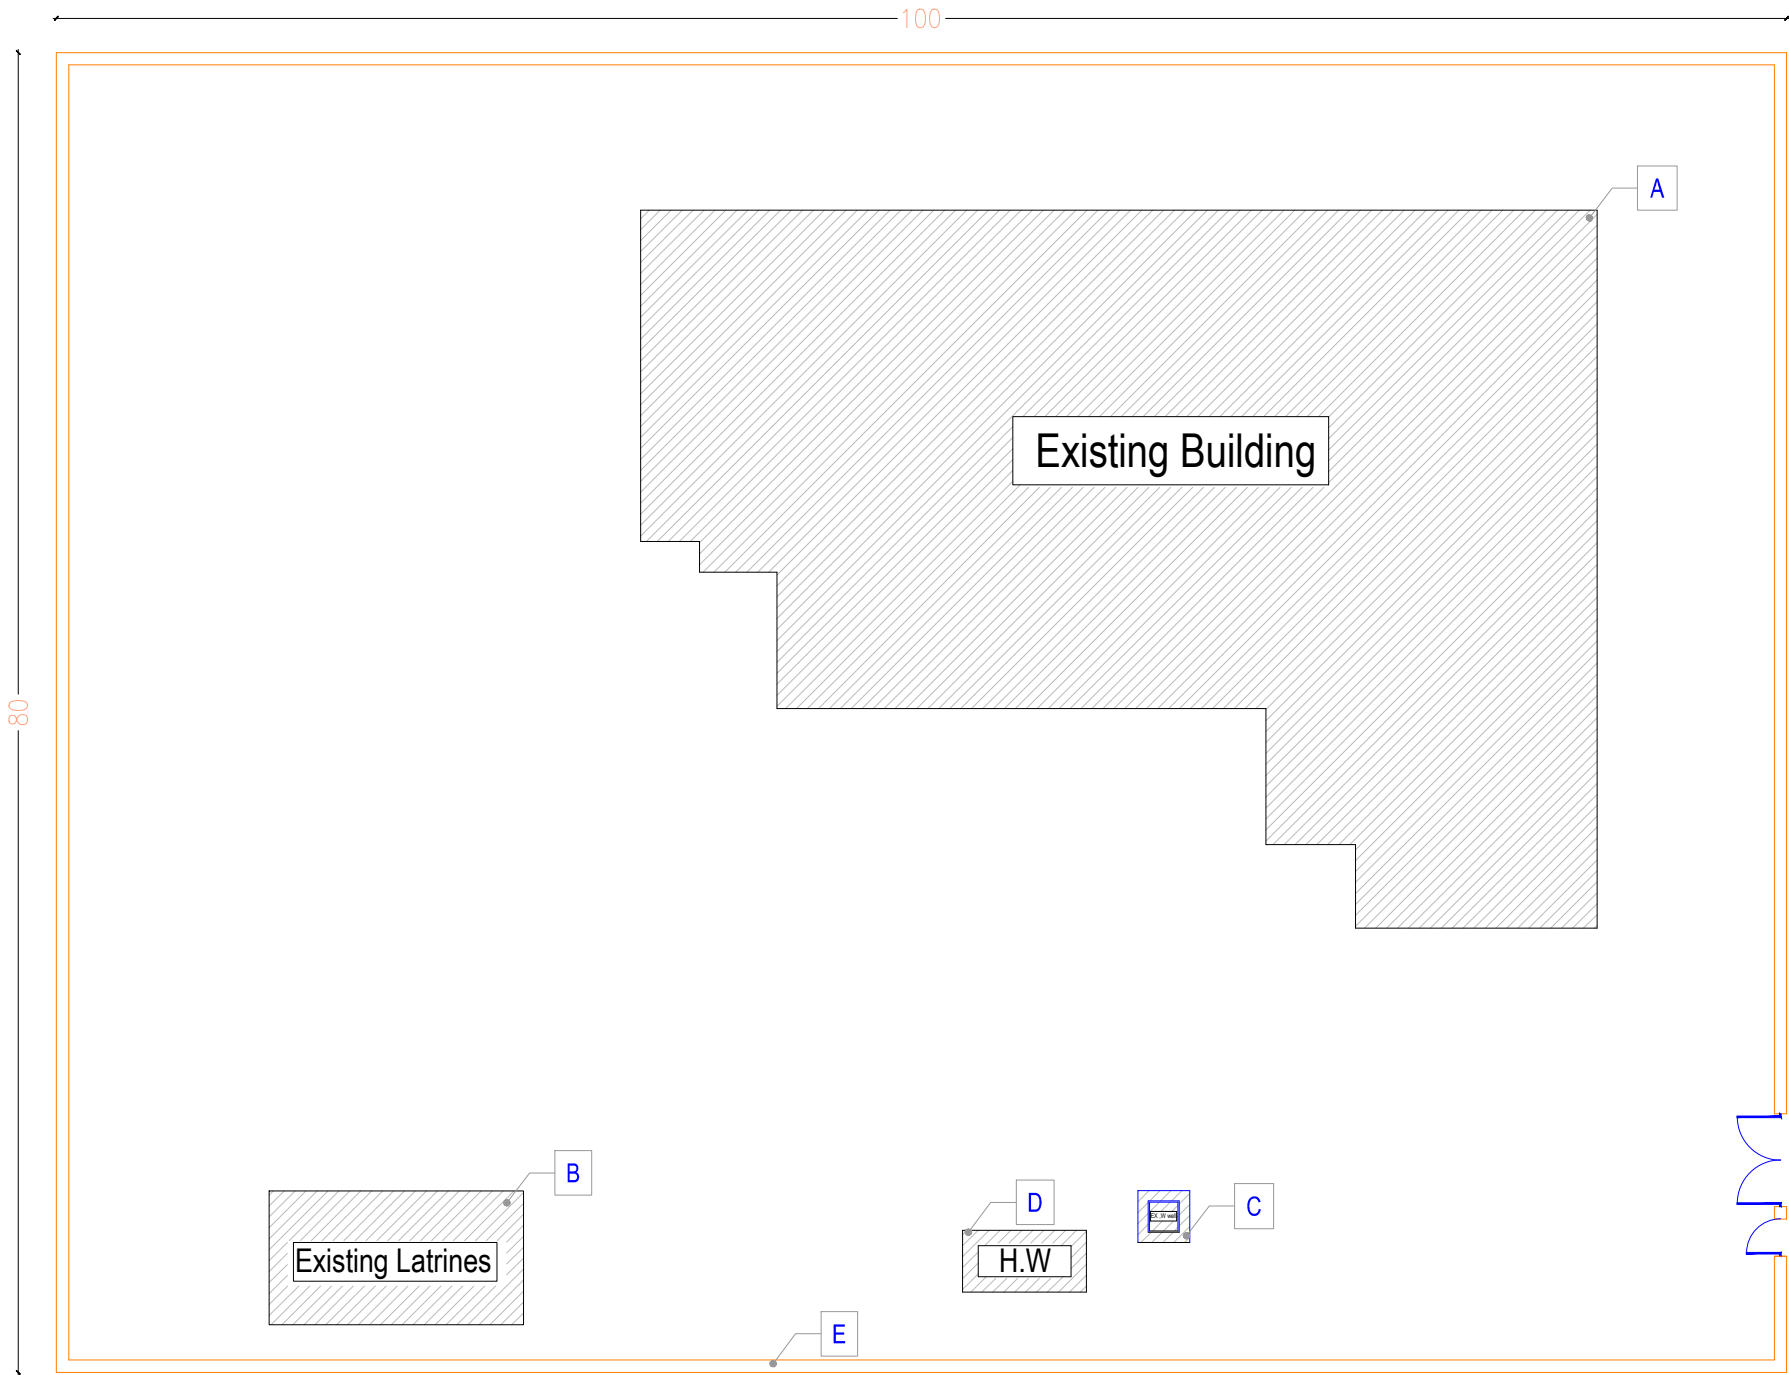

Legend of Site Plan:
Andishmandan primary schoo

A	Existing Building
B	Existing Latrines
C	Existing Water well,
D	Existing Hand Washing
E	New Boundary wall L= 360m