

UNICEF

Logo

SHEET No

M-1/2

SCALE

AS SHOWN

DATE

DEC . 2024

TITLE :

Sire Plan

DRAWING BY

Haroon Kbpalwak

CHECKED BY

Mohammadullah , Sefatullah Halim

APPROVED BY

Funmi Chinenye Adiat

PROJECT EMPLOYER


UNITED NATIONS CHILDREN'S FUND

construction section

Renovation of Abu Rashid Primary School


All dimension are in cm

01 | Site plan of Abu Rashid primary school
N/S
Note: ALL DIMENSIONS ARE IN M UNLESS OTHERWISE SPECIFIED

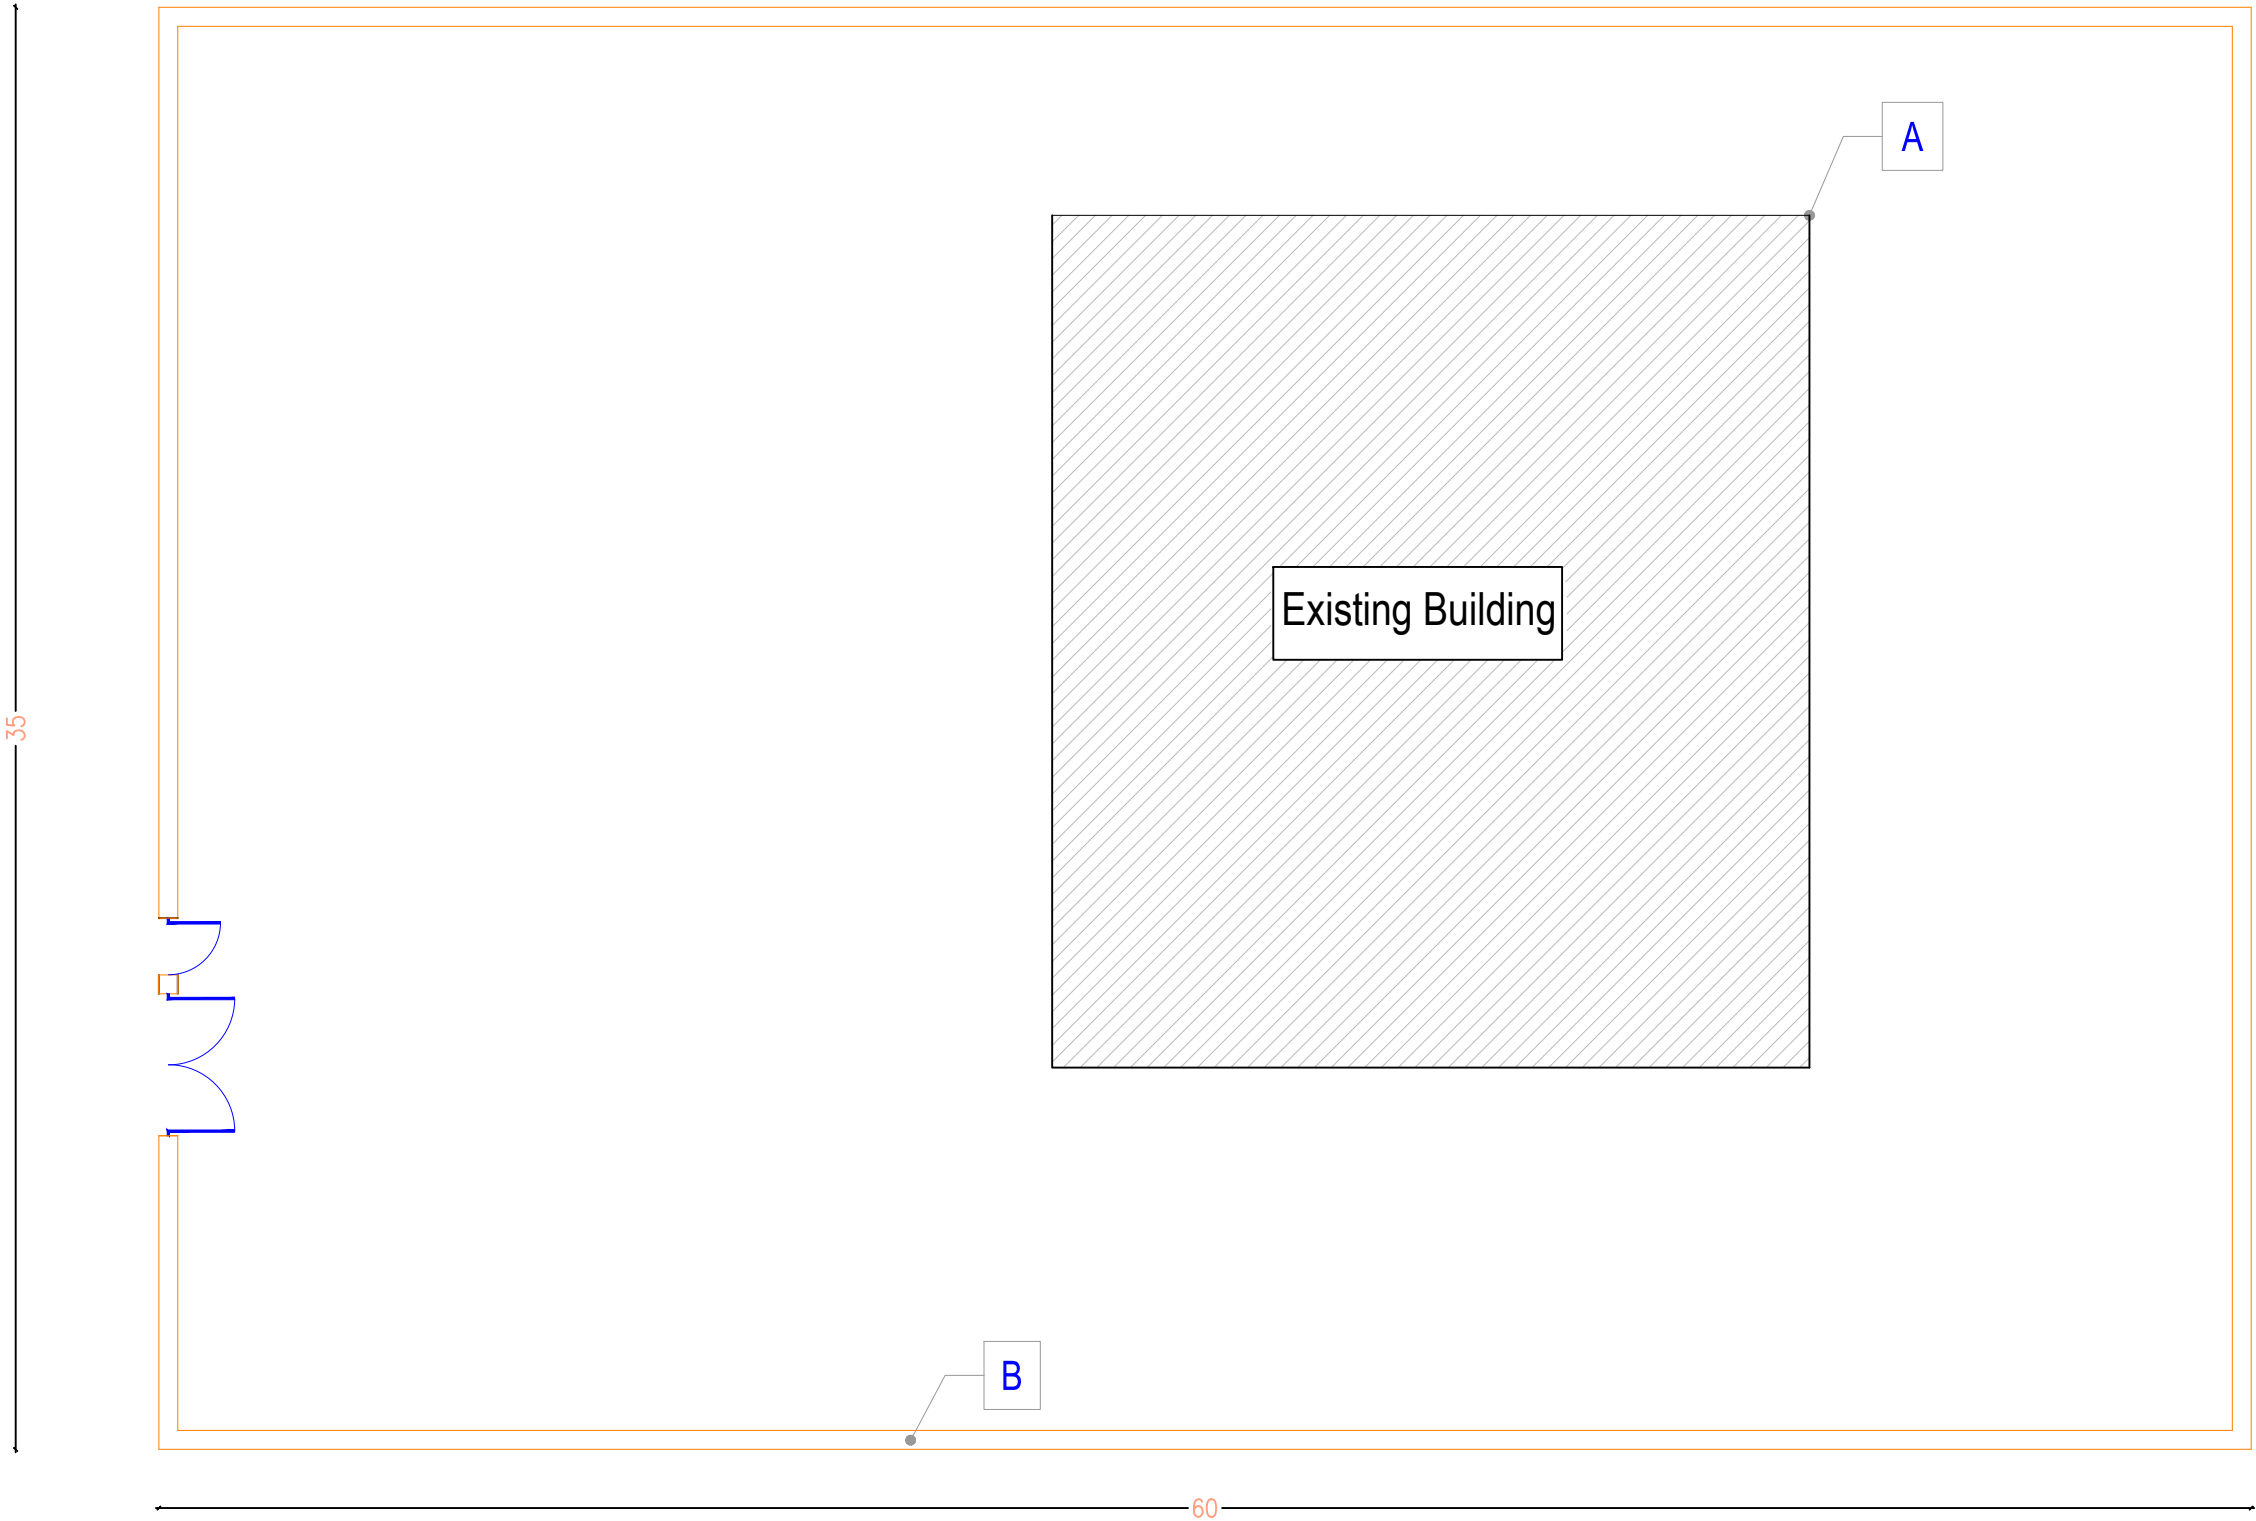


Legend of Site Plan:
Abu Rashid primary schoo

A	Existing Building
B	New Boundary wall L=190 M

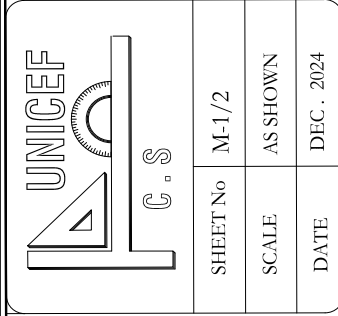


TITLE :		Existing floor plan
DRAWING BY	Haroon Khpalwak	
CHECKED BY	Mohammadullah , Sefatullah Halim	
APPROVED BY	Funmi Chinenye Adiat	

PROJECT EMPLOYER
UNITED NATIONS CHILDREN'S FUND
construction section
Renovation of Abu Rashid Primary School
All dimension are in cm

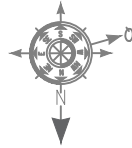

Ground Floor plan of Abu Rashid primary school

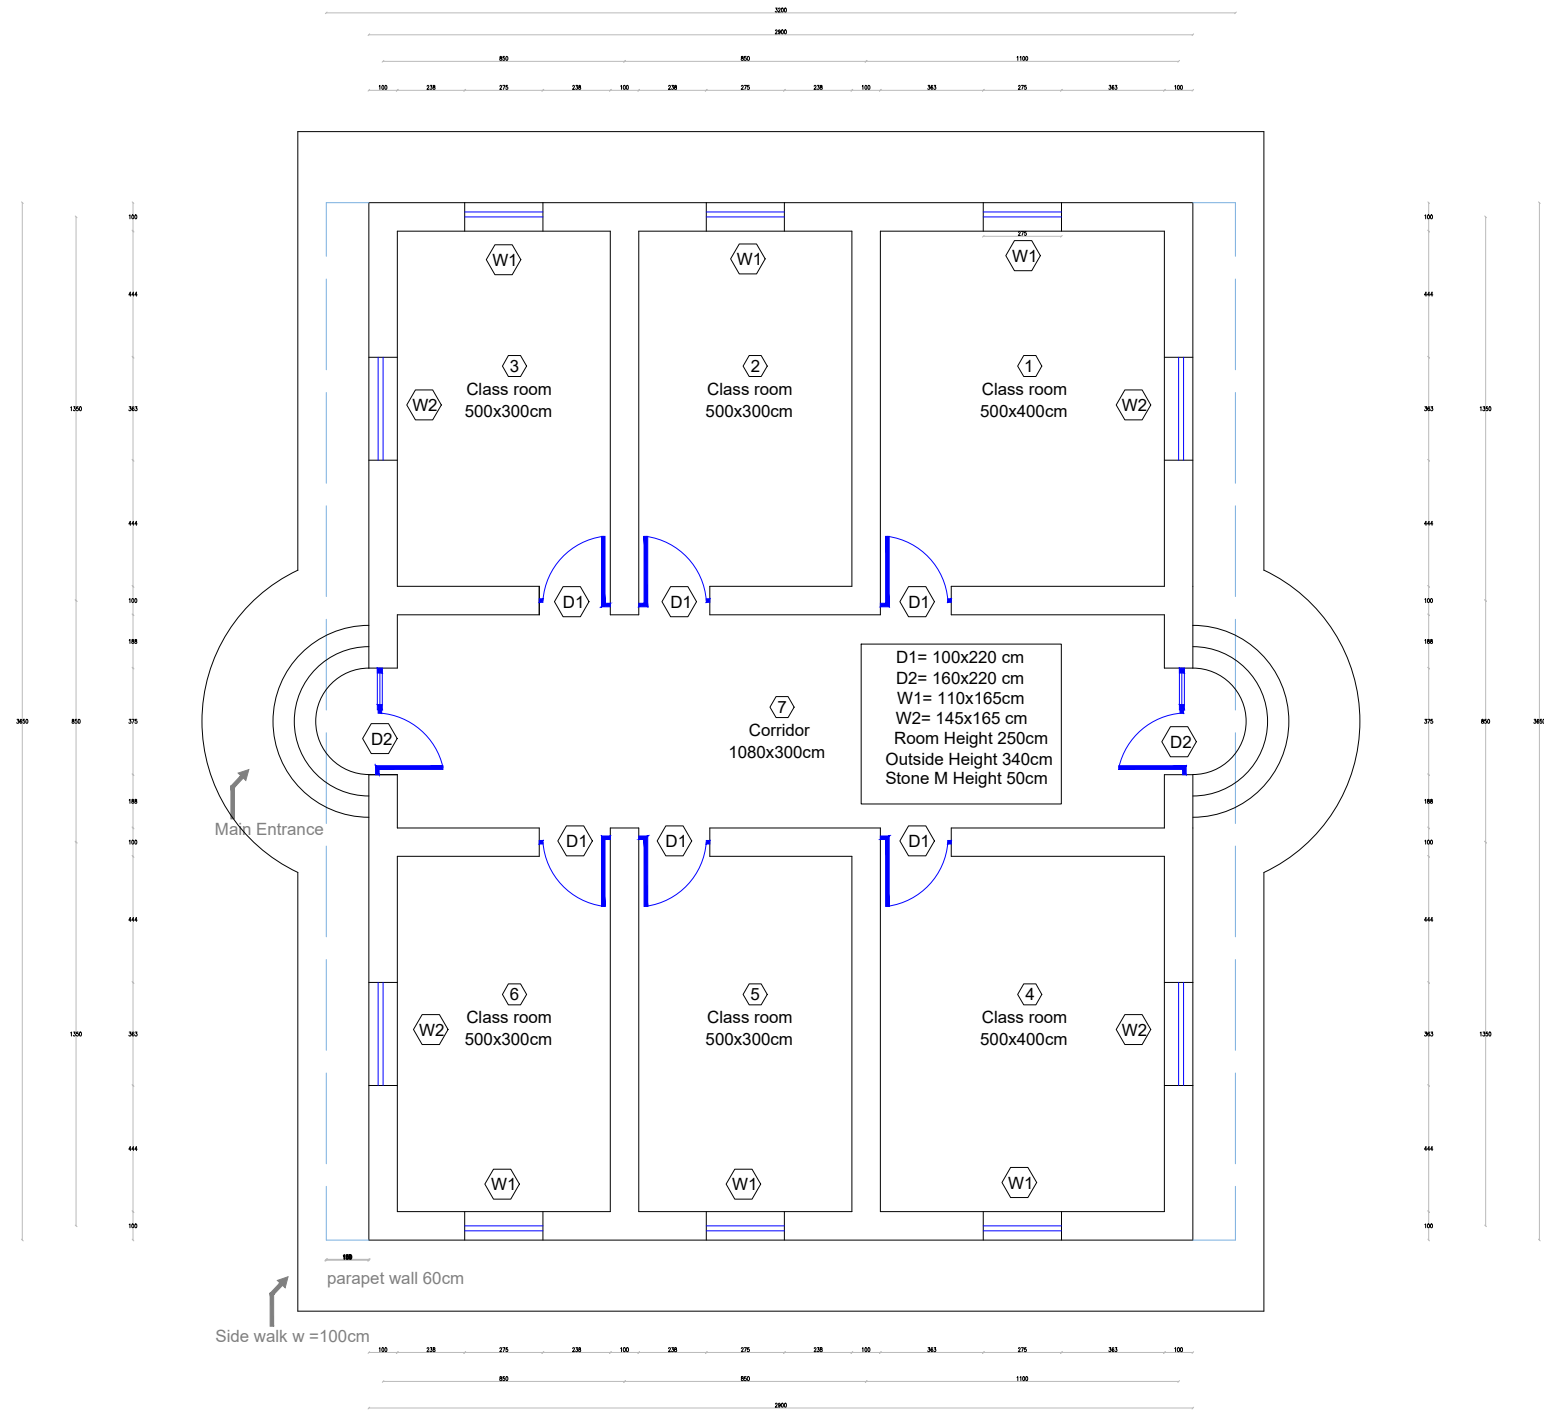

01 | Site plan of Abu Rashid primary school

N/S

Note: ALL DIMENSIONS ARE IN M UNLESS OTHERWISE SPECIFIED

