




PROJECT NAME : CONSTRUCTION OF ( 4 CABINET LATRINE )

PROJECT EMPLOYER : UNITED NATIONS CHILDREN'S FUND

PREPARE BY : CONSTRUCTION SECTION



PROJECT EMPLOYER  
UNITED NATIONS CHILDREN'S FUND  
construction section  
Construction of 4 Cabinet latrine  
All dimension are in cm

TITLE : TABLE OF CONTENTS

MOHAMMAD HAMAYOON "KARIMI"

DRAWING BY

CHECKED BY

APPROVED BY

UNICEF  
C.S

SHEET No

SCALE


DATE

A-1/12

AS SHOWN

FEBRUARY. 2024

S.N	TABLE OF CONTENTS
A- 1/12	TABLE OF CONTENTS
A- 2/12	MATERIALS SYBOLS
A- 3/12	GOOGLE MAP "ROAD MAP"
A- 4/12	GOOGLE SCHOOL IMAGE
A- 5/12	GENERAL SITE PLAN
A- 6/12	SCHOOL SITE PLAN
A- 7/12	LATRINE EXCAVATION PLAN
A- 8/12	LATRINE SITE PLAN
A- 9/12	LATRINE CROSS SECTIONS
A- 10/12	SLAB AND BAR BENDING PLAN
A- 11/12	WINDOW AND DOORS DETAILS
A- 12/12	LATRINE 3D VIEW

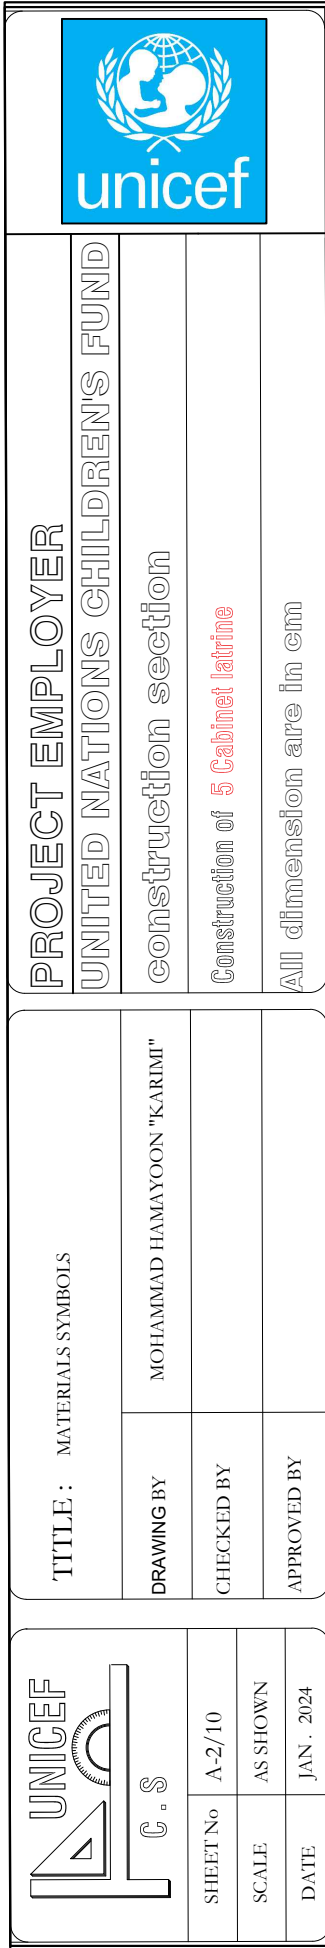



UNICEF

C.S

SHEET No

SCALE

DATE

A-3/12

AS SHOWN

FEBRUARY, 2024

TITLE : GOOGLE MAP "ROAD MAP"

DRAWING BY

CHECKED BY

APPROVED BY

MOHAMMAD HAMAYOON "KARIMI"


PROJECT EMPLOYER

UNITED NATIONS CHILDREN'S FUND

construction section


Construction of 4 Cabinet latrine

All dimension are in cm





Deh Sorkh Girl Primary school

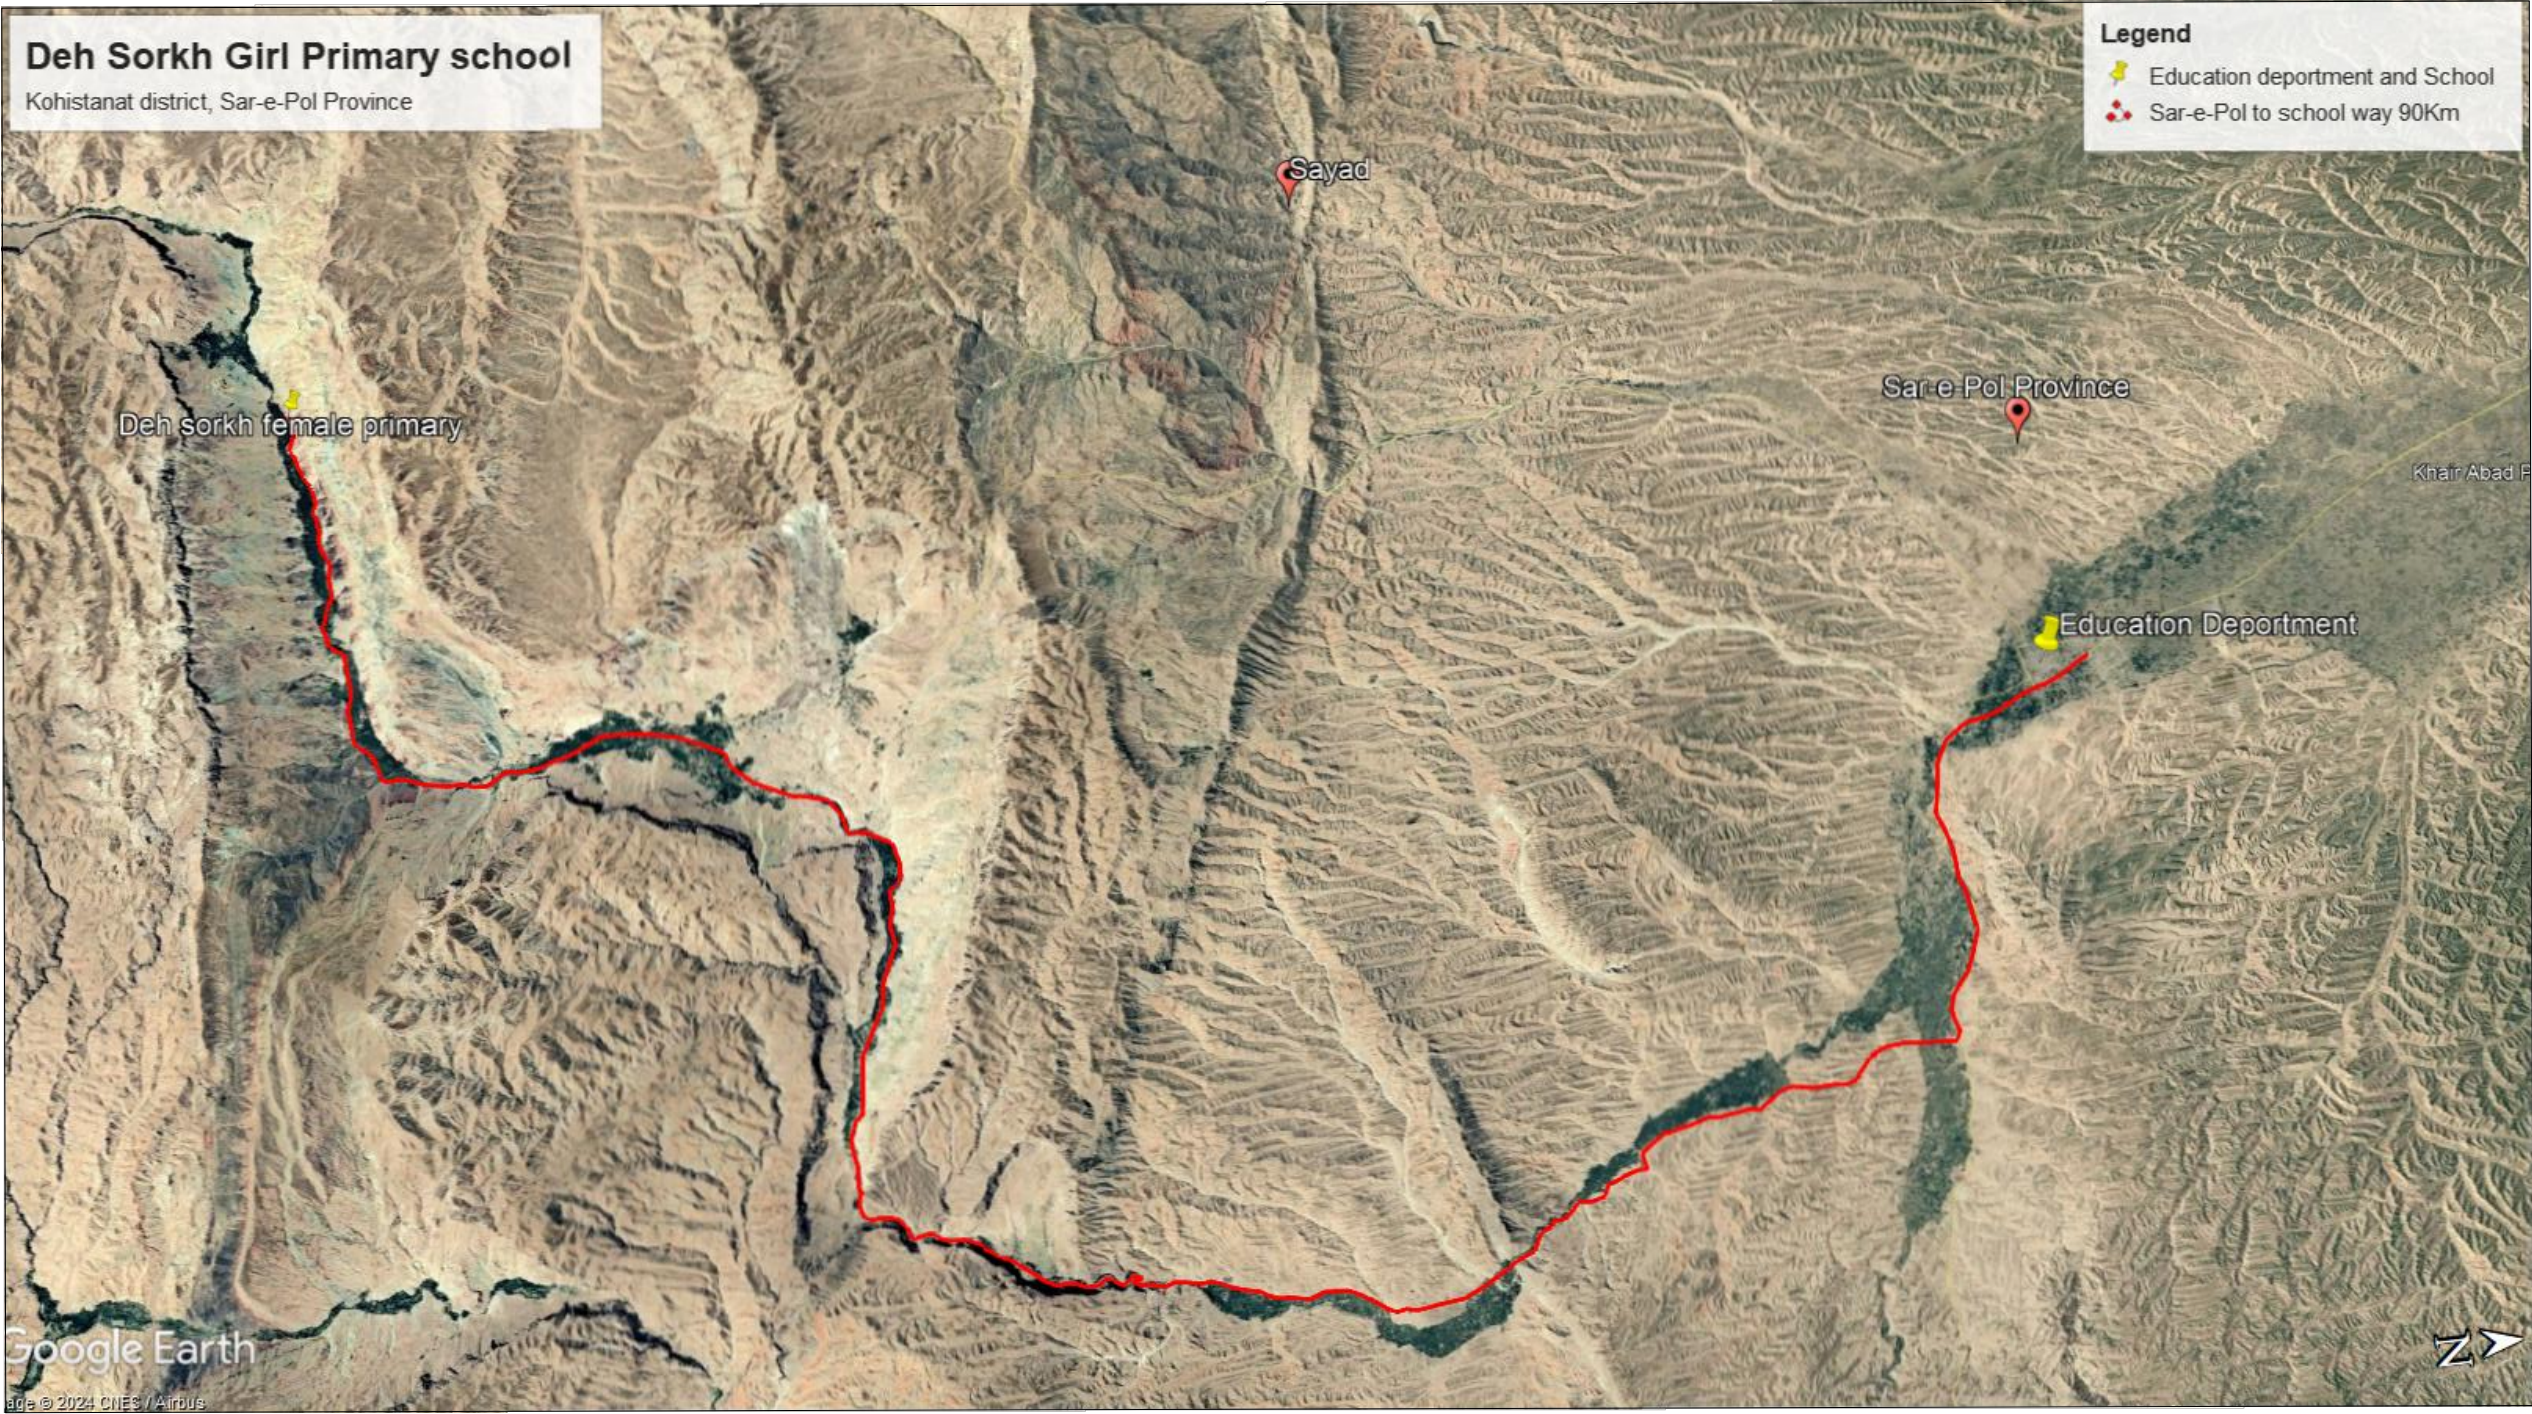Kohistanat district, Sar-e-Pol Province



**Legend**

 Education deparment and School

 Sar-e-Pol to school way 90Km

Deh sorkh female primary

Sayad

Sar-e-Pol Province

Education Department

Khair Abad F

Google Earth

age © 2024 CNES / Airbus


Google Image Map





PROJECT EMPLOYER
UNITED NATIONS CHILDREN'S FUND
construction section
Construction of 4 Cabinet latrine
All dimension are in cm

TITLE : GOOGLE IMAGE SCHOOL AREA	
DRAWING BY	MOHAMMAD HAMAYOON "KARIMI"
CHECKED BY	
APPROVED BY	

 	SHEET No	A-4/12
	SCALE	AS SHOWN
	DATE	FEBRUARY, 2024



Google Image school area



UNICEF

C.S

SHEET No

A-5/10

SCALE

AS SHOWN

DATE

FEB. 2024

TITLE :

GENERAL SITE PLAN

DRAWING BY

MOHAMMAD HAMAYOON "KARIMI"

CHECKED BY

APPROVED BY


PROJECT EMPLOYER

UNITED NATIONS CHILDREN'S FUND


construction section

Construction of **Stone Masonry Boundary wall**

All dimension are in cm



General Site Plan

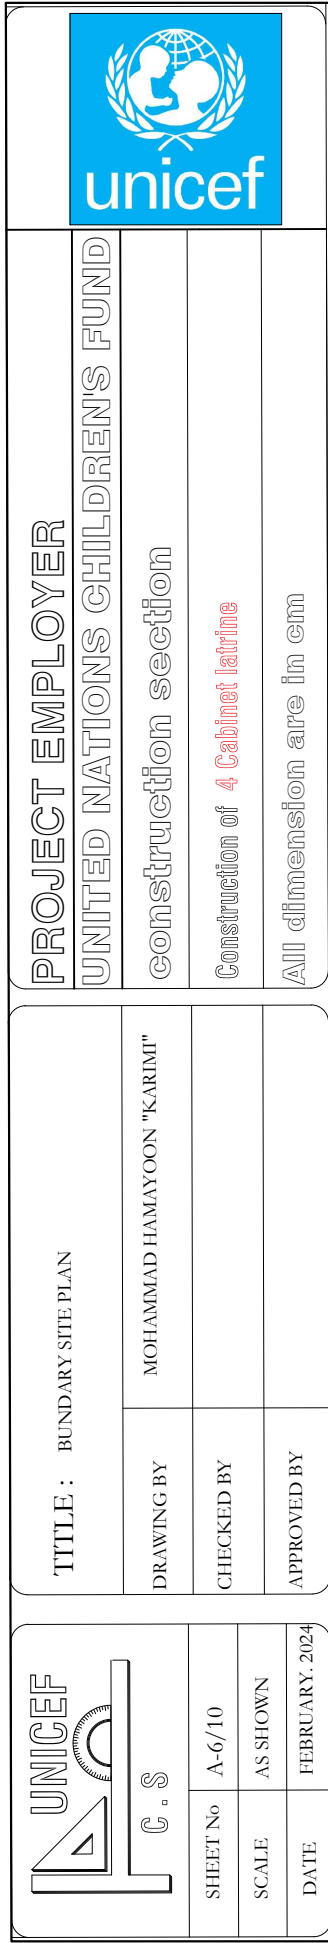

UNICEF

C.S

SHEET No

A-7/12

SCALE

AS SHOWN

DATE

FEBRUARY. 2024

TITLE :

4 CABINET LATRINE PLAN

DRAWING BY

MOHAMMAD HAMAYOON "KARIMI"

CHECKED BY

APPROVED BY


PROJECT EMPLOYER


UNITED NATIONS CHILDREN'S FUND

construction section

Construction of 4 Cabinet latrine

All dimension are in cm



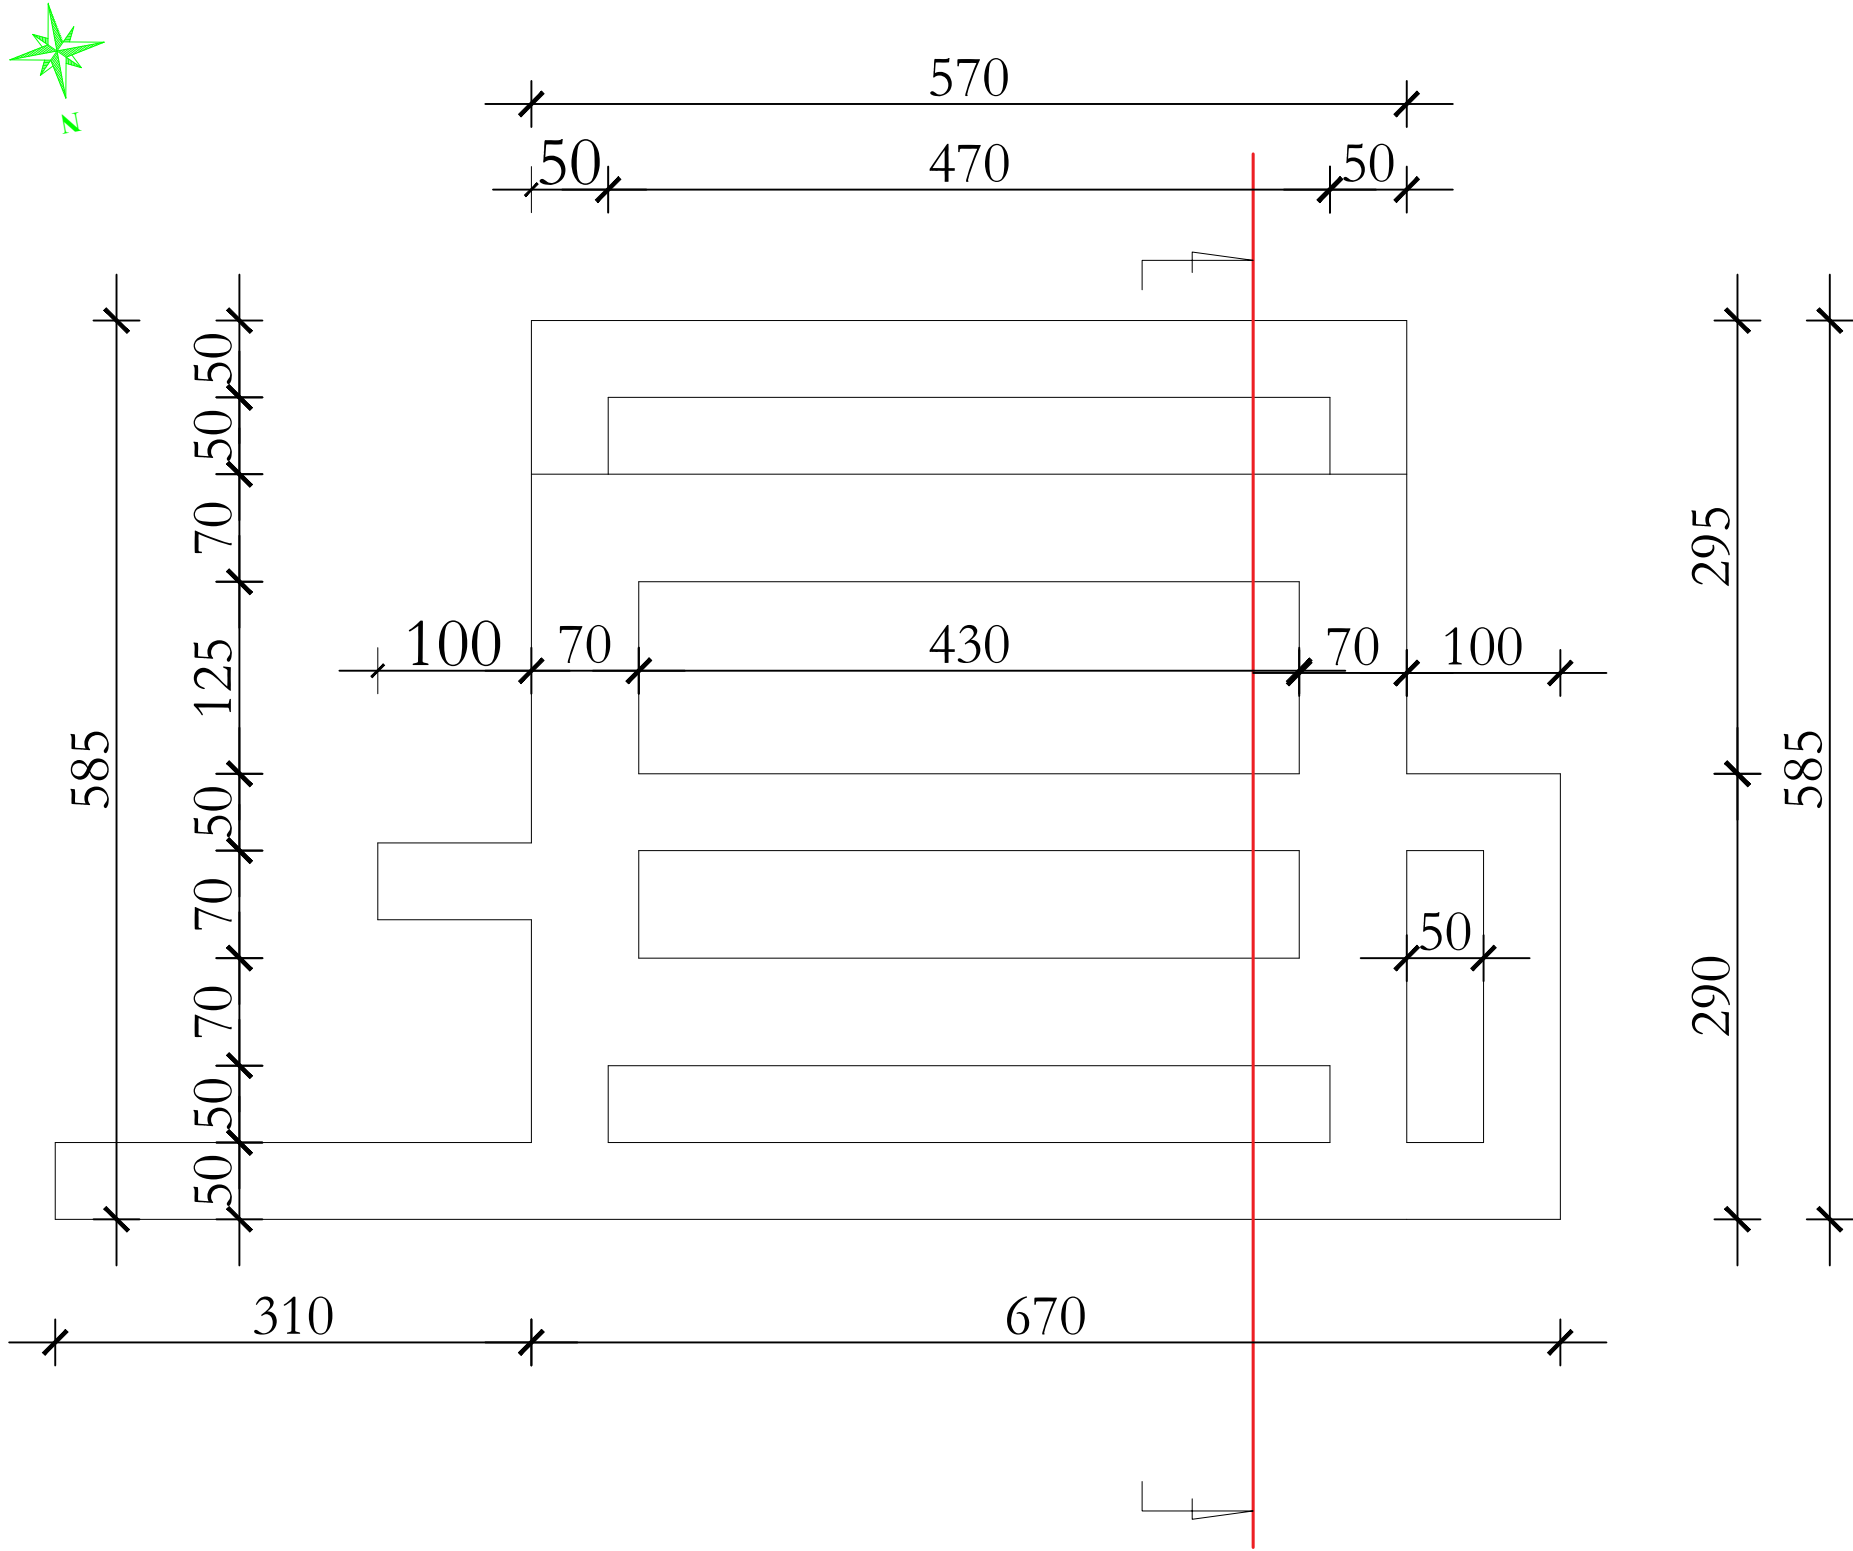

Proposed latrine excavation plan



UNICEF

C.S

SHEET No

A-8/12

SCALE

AS SHOWN

DATE

FEBRUARY, 2024

TITLE :

4 CABINET LATRINE PLAN

DRAWING BY

MOHAMMAD HAMAYOON "KARIMI"

CHECKED BY

APPROVED BY

PROJECT EMPLOYER


UNITED NATIONS CHILDREN'S FUND

construction section

Construction of 4 Cabinet latrine

All dimension are in cm

Proposed 4 cabinet latrine plan

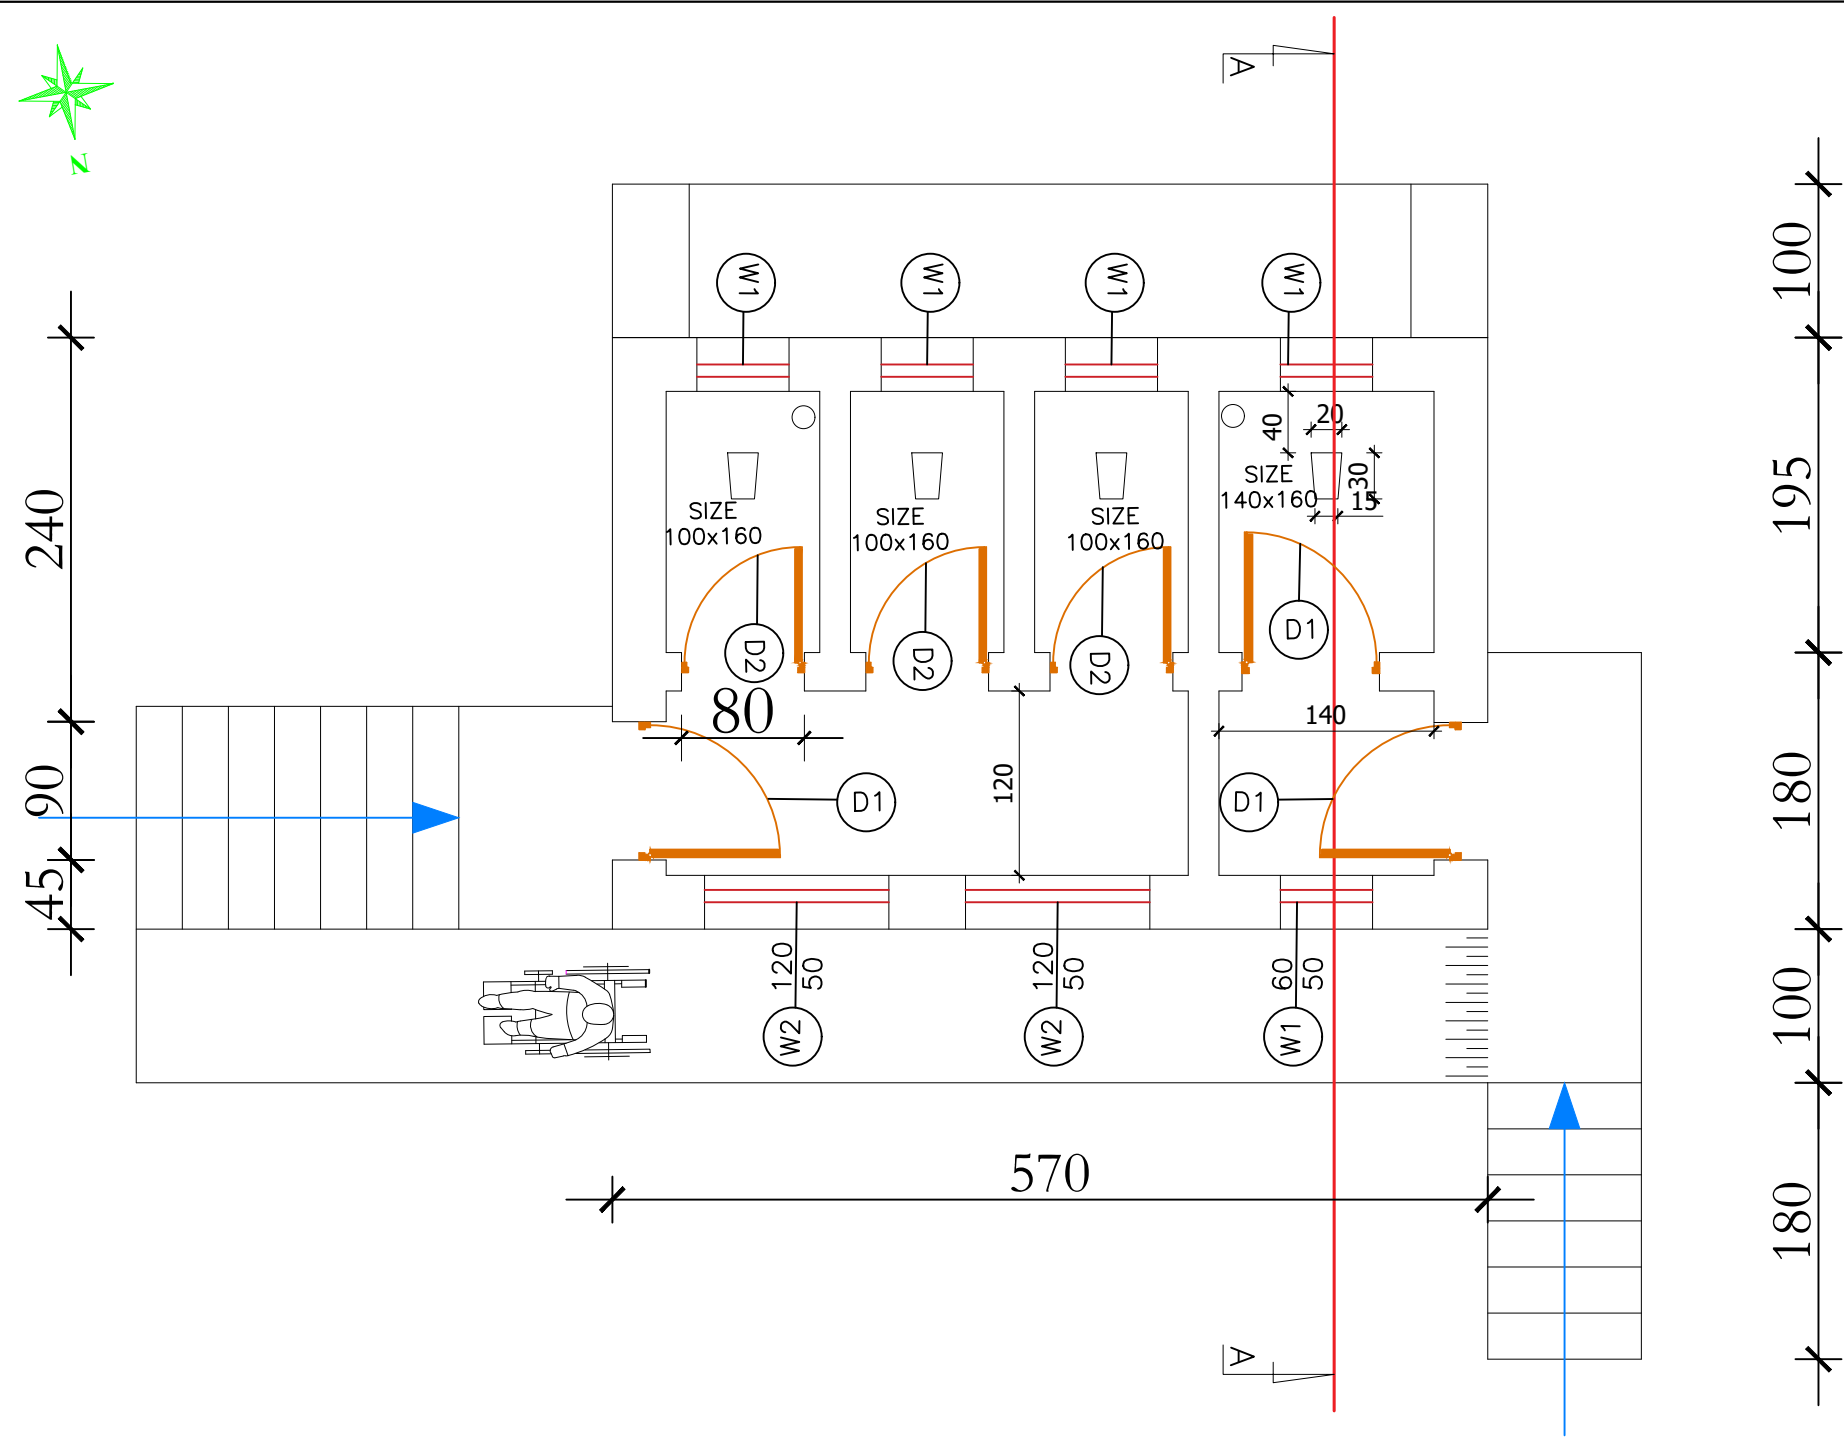


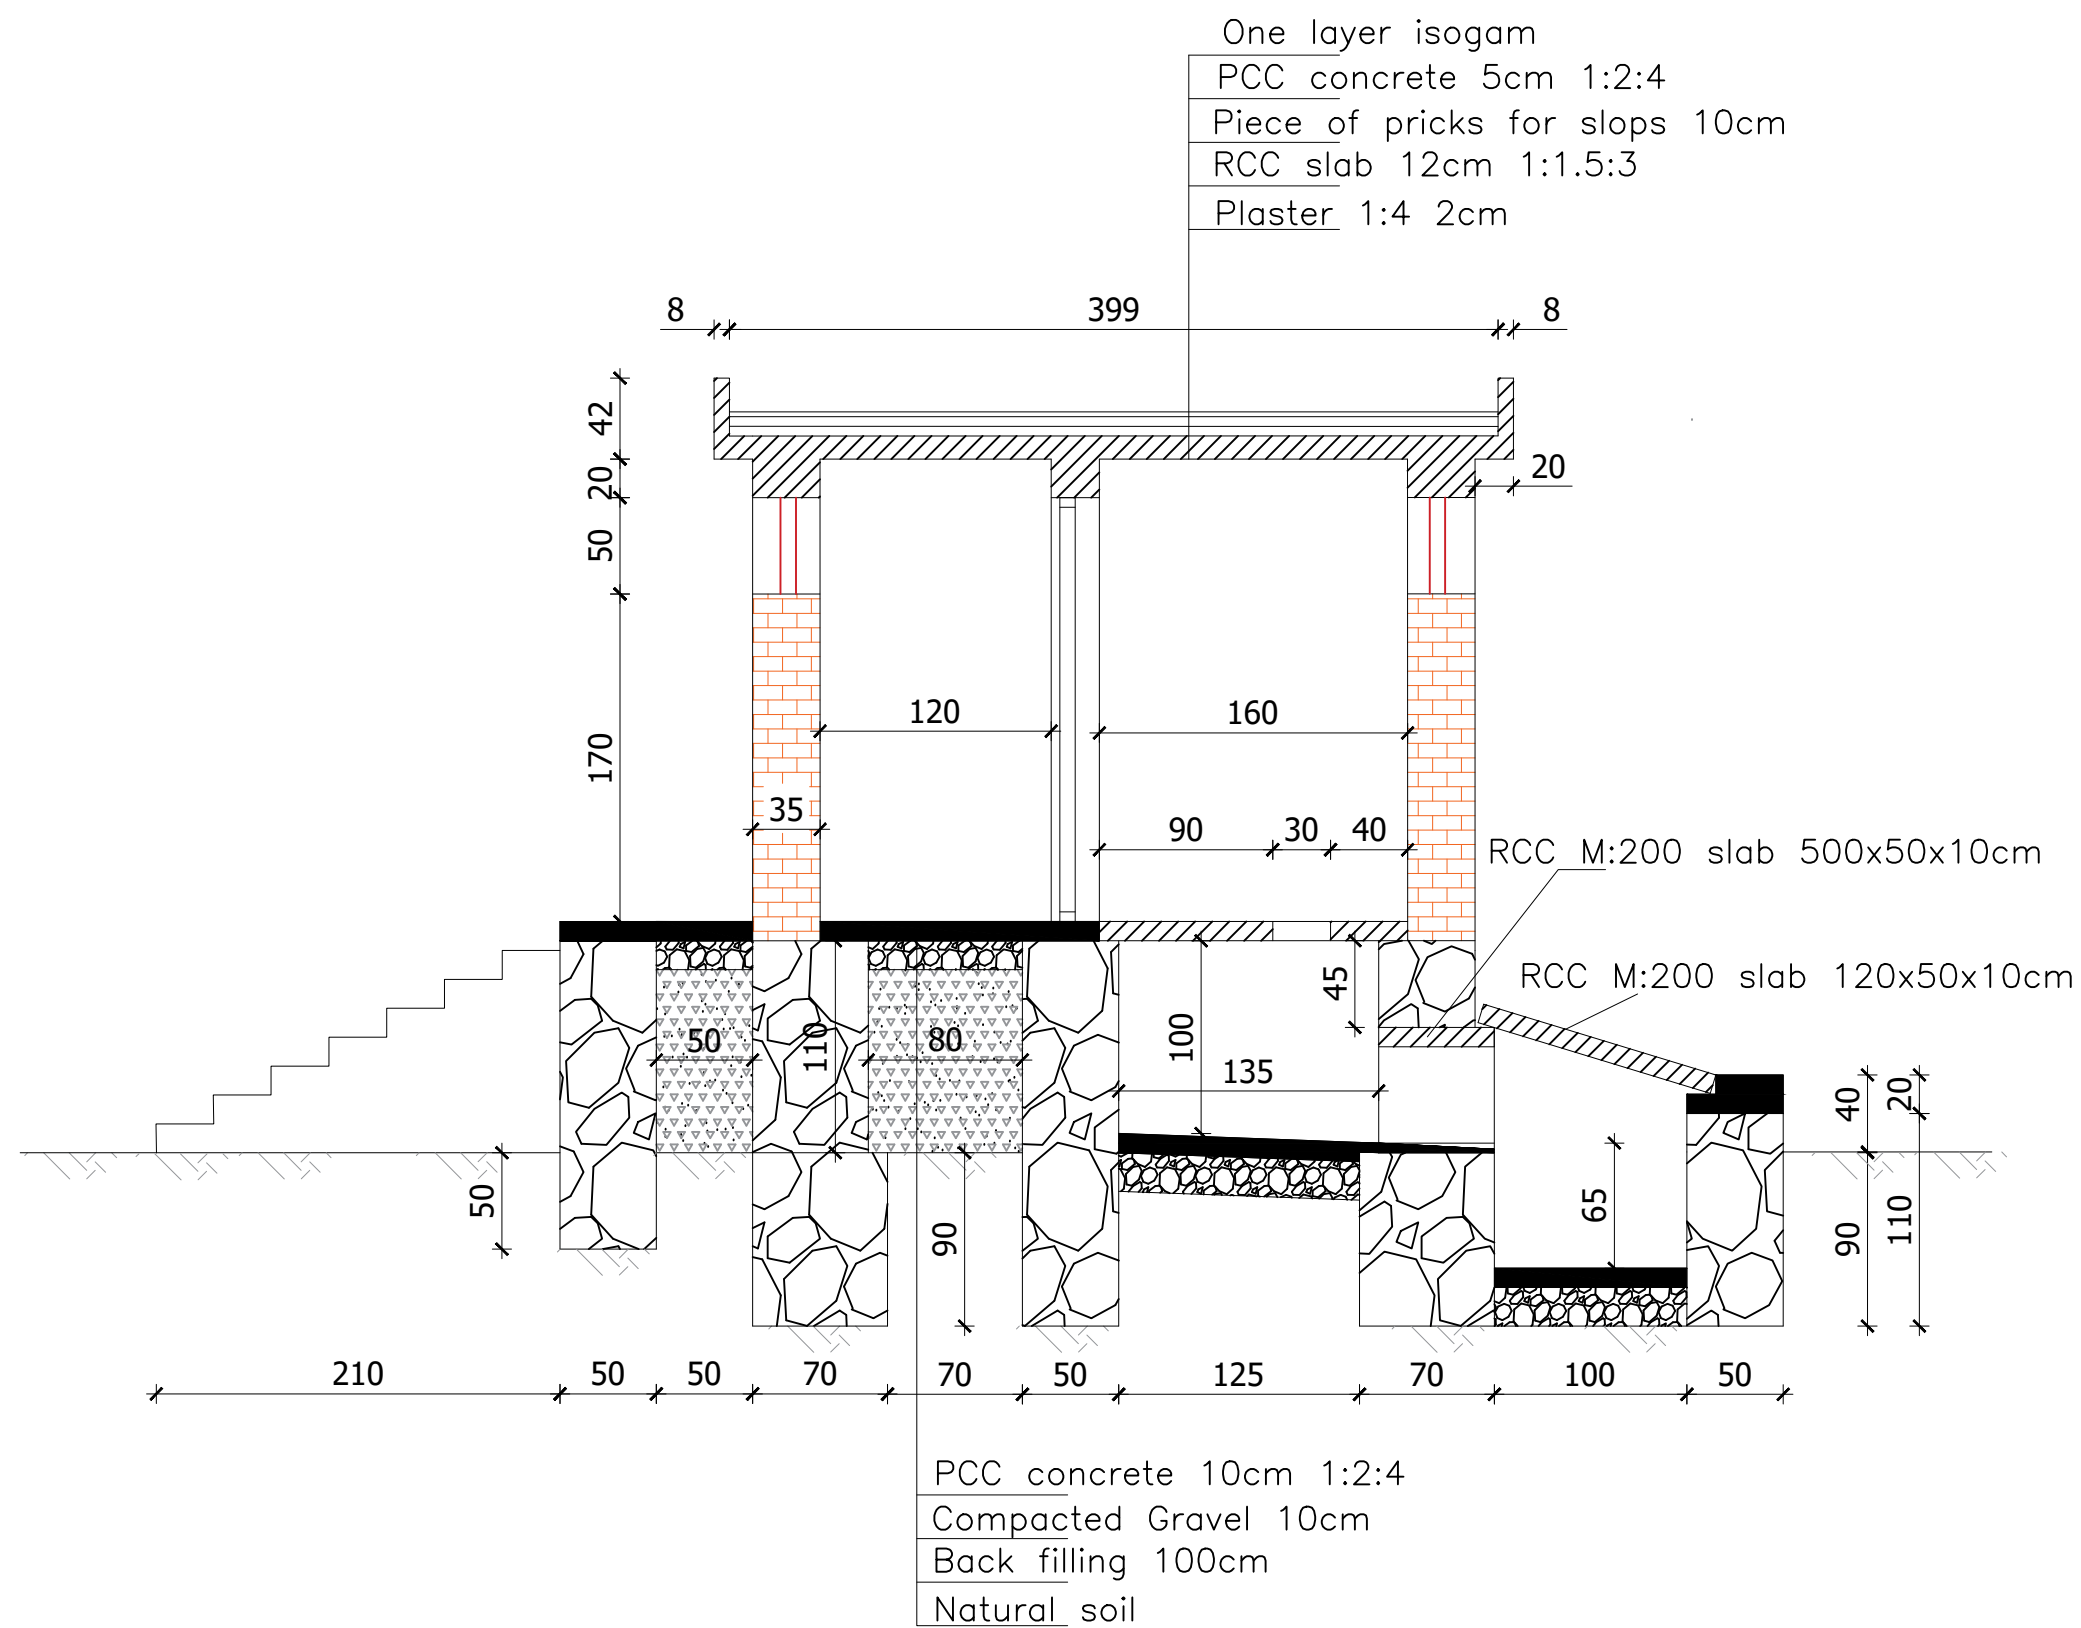
Door and windows table size

D1	90 x230 cm
D2	80 x230 cm
W1	60 x50 cm
W2	120 x50 cm



TITLE : CROSS SECTION A-A	
DRAWING BY	MOHAMMAD HAMAYOON "KARIMI"
CHECKED BY	
APPROVED BY	

	SHEET No		A-9/12
	SCALE		AS SHOWN
	DATE		FEBRUARY, 2024



### Cross section A-A



UNICEF

C.S

SHEET No

A-10/12

SCALE

AS SHOWN

DATE

FEBRUARY, 2024

TITLE :

BAR BENDING PLAN FOR ROOF AND FLOOR

DRAWING BY

MOHAMMAD HAMAYOON "KARIM"

CHECKED BY

APPROVED BY

unicef


PROJECT EMPLOYER

UNITED NATIONS CHILDREN'S FUND


construction section

Construction of 4 Cabinet latrine


All dimension are in cm

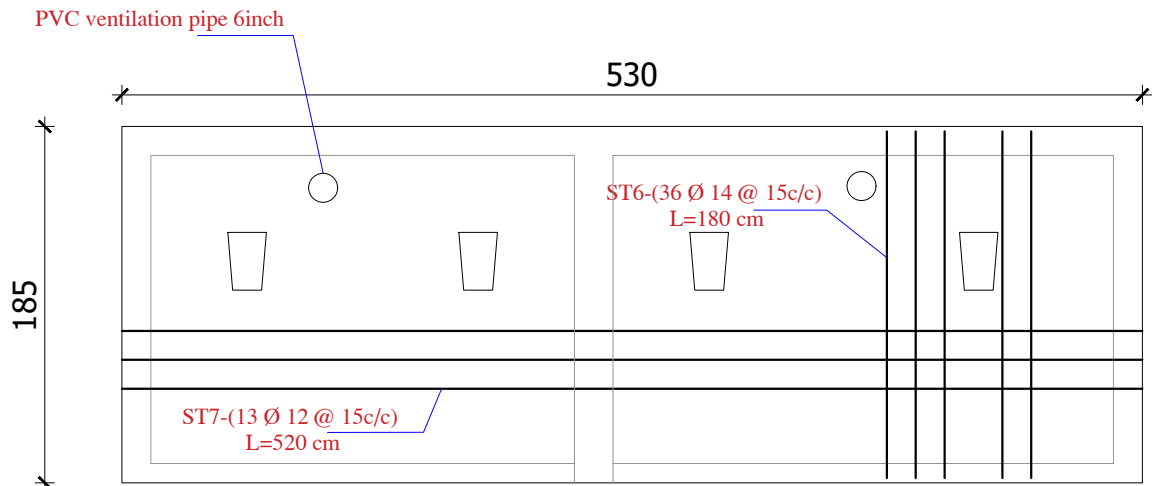


Floor RCC steel bending plan

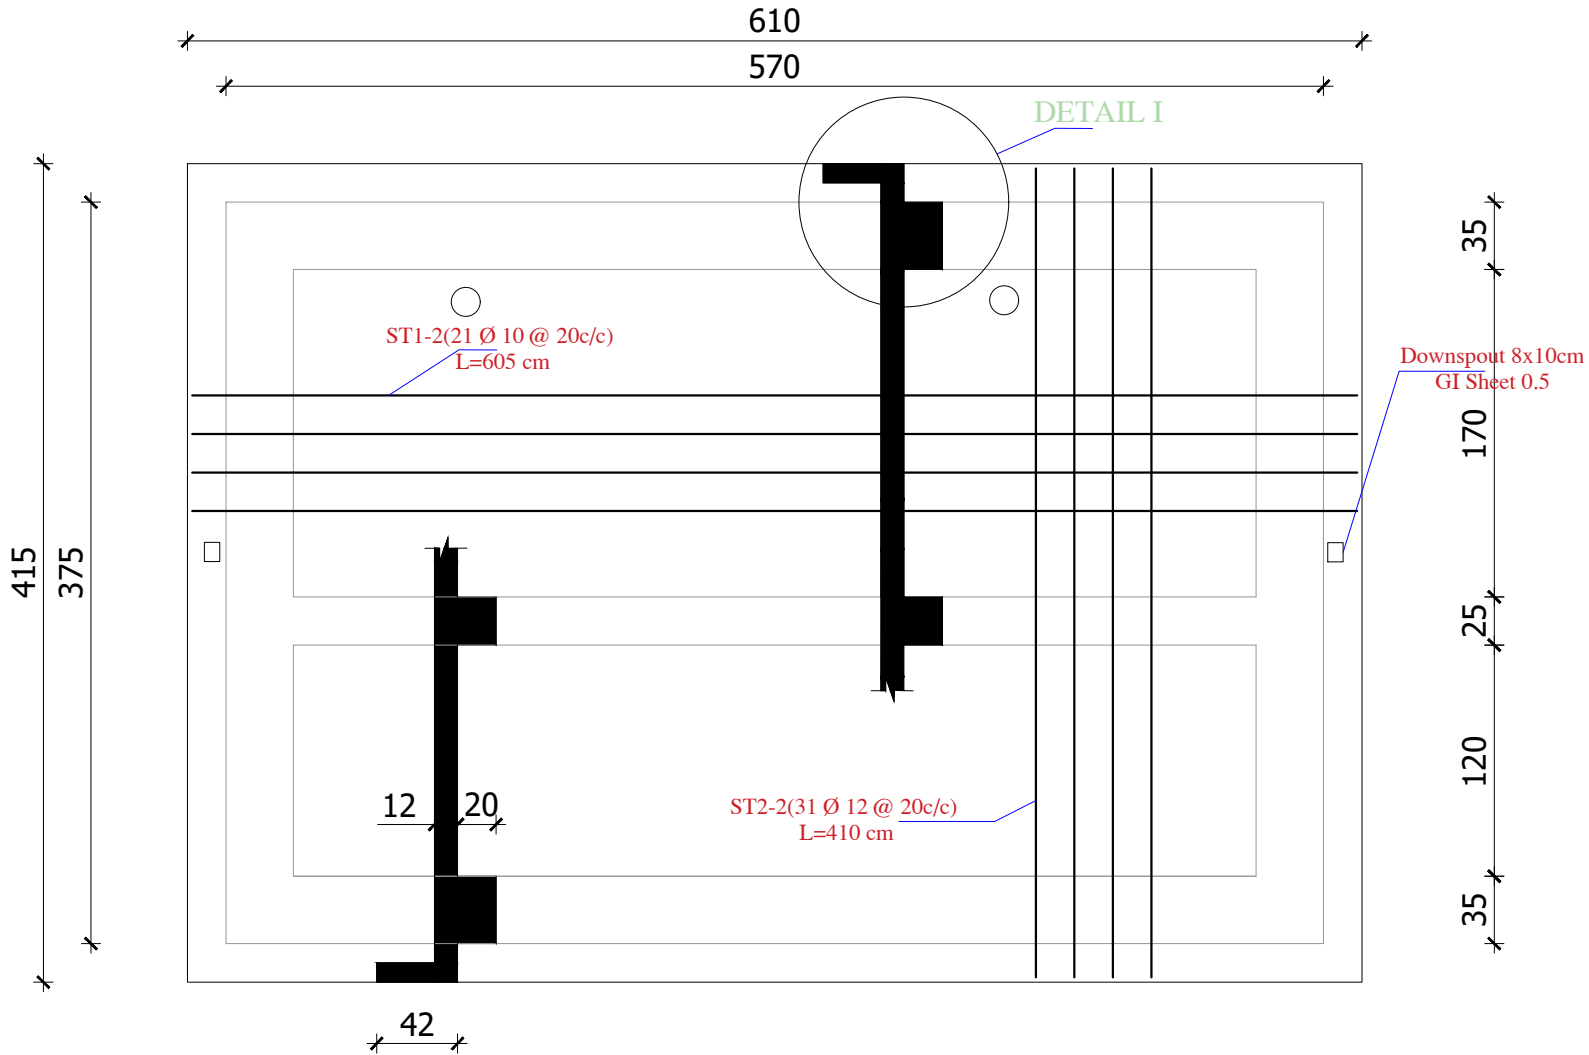


Roof RCC steel bending plan

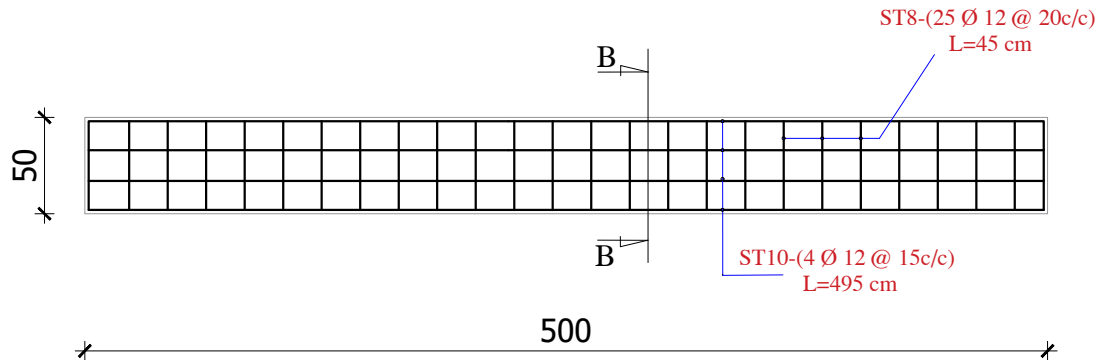

RCC Slab steel bending plan

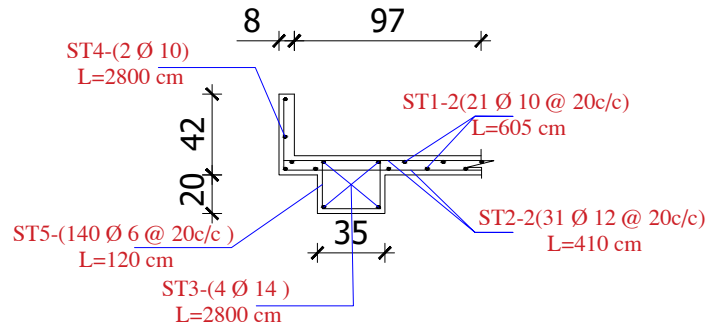


DETAIL I

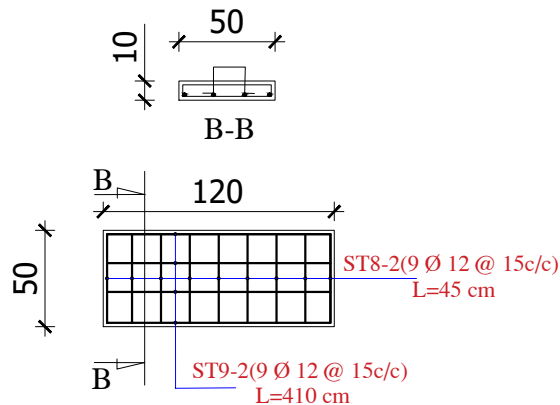

RCC cover Slab  
steel bending plan

UNICEF

 

SHEET No

A-11/12

SCALE

AS SHOWN

DATE

FEBRUARY, 2024

TITLE :

WINDOW AND DOOR DETAILS

DRAWING BY

MOHAMMAD HAMAYOON "KARIMI"

CHECKED BY

APPROVED BY


PROJECT EMPLOYER


UNITED NATIONS CHILDREN'S FUND

construction section


Construction of 4 Cabinet latrine

All dimension are in cm




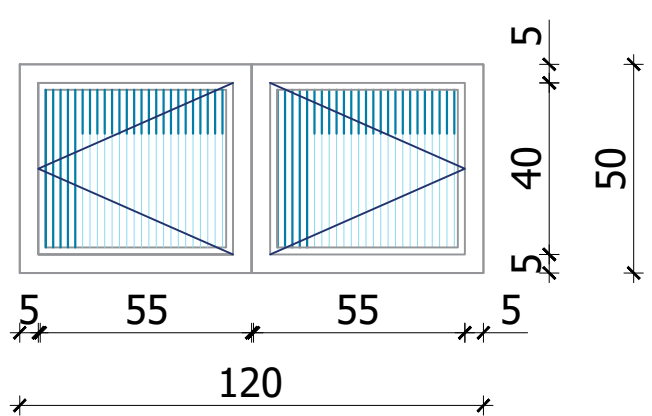


W2 No=2  
Metal

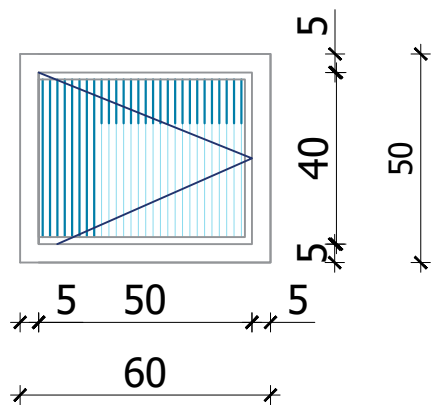

W1 No=5  
Metal

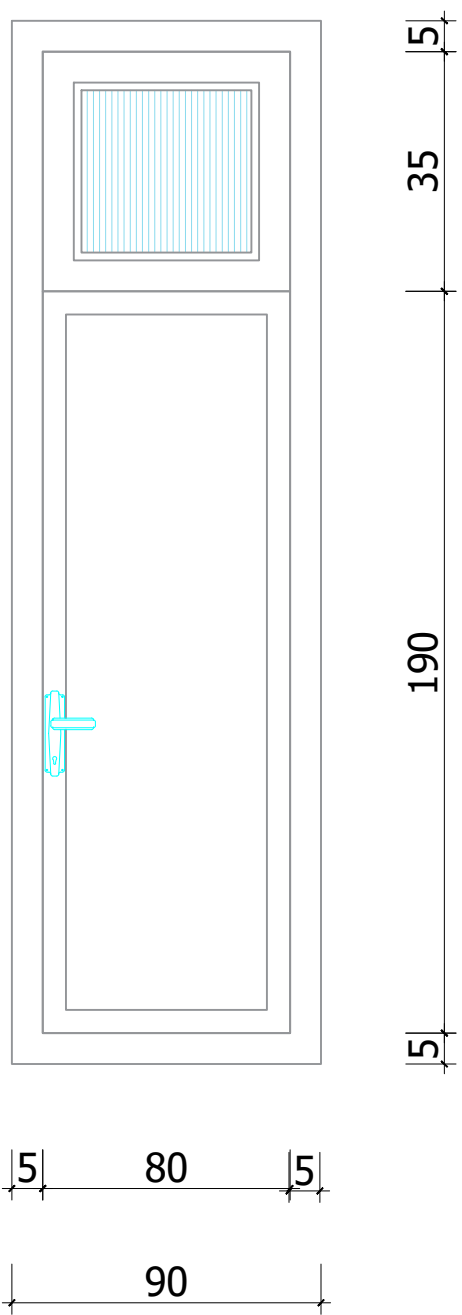

D2 N=3  
Metal

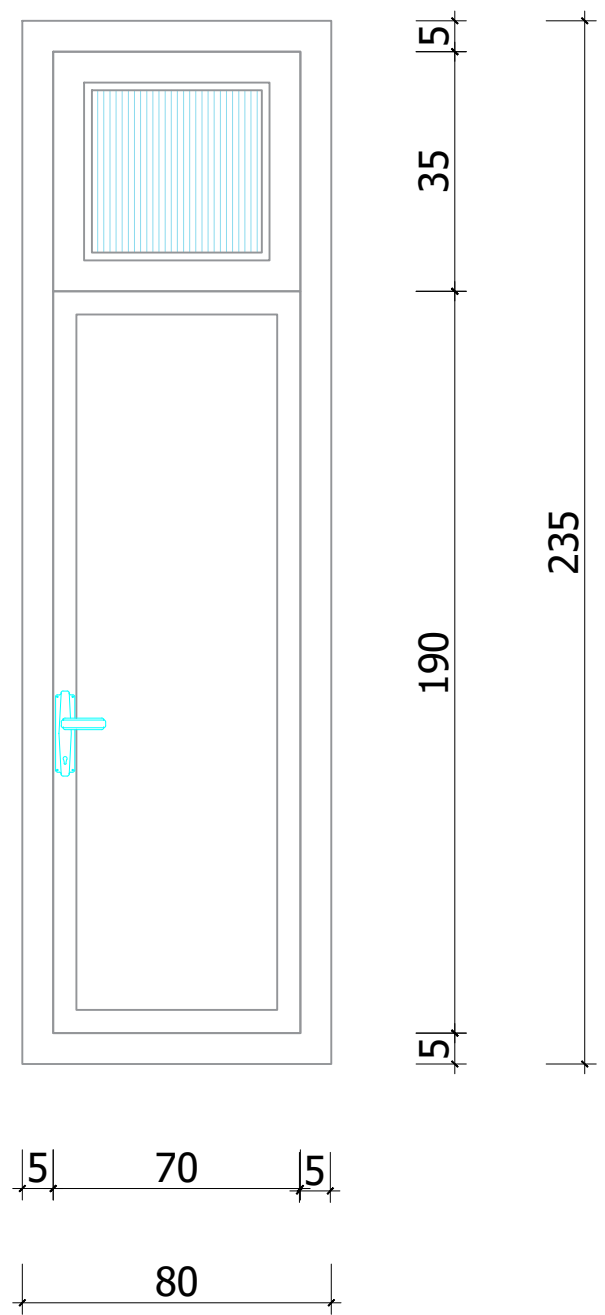

D1 N=3  
Metal





PROJECT EMPLOYER
UNITED NATIONS CHILDREN'S FUND

## construction section

## Construction of 4 Cabinet latrine


All dimension are in cm

**TITLE :** 3D VIEW OF LATRINE

DRAWING BY	MOHAMMAD HAMAYOON "KARIMI"
------------	----------------------------

CHECKED BY


APPROVED BY \_\_\_\_\_

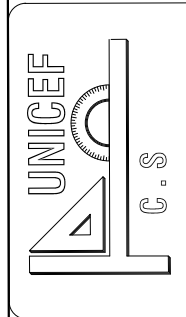

SHEET No	A-12/12
----------	---------

SCALE	AS SHOWN
-------	----------

DATE	FEBRUARY. 2024
------	----------------

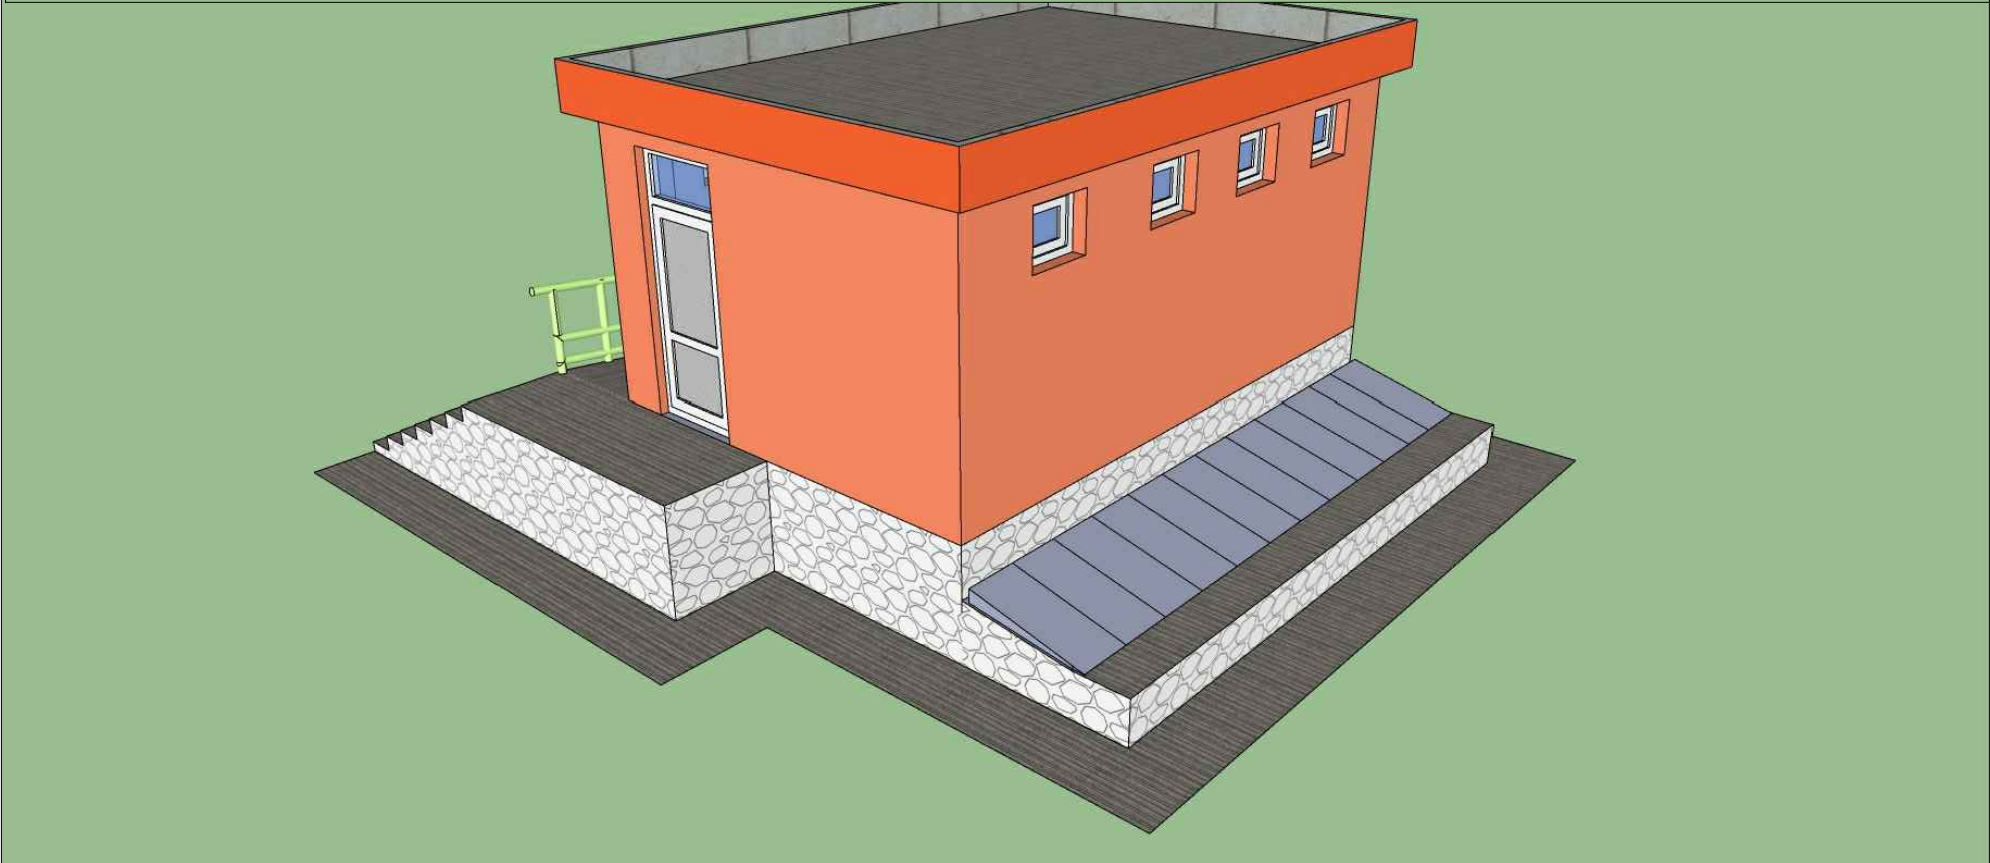

### 3D view of the school after renovation