




PROJECT NAME : Construction OF (Deh Sork girls primary school boundary wall and Latrine)

PROJECT EMPLOYER : UNITED NATIONS CHILDREN'S FUND

PREPARE BY : CONSTRUCTION SECTION



PROJECT EMPLOYER
UNITED NATIONS CHILDREN'S FUND
construction section
Construction of *Boundary wall*
All dimension are in cm

TITLE : TABLE OF CONTENTS


DRAWING BY
CHECKED BY
APPROVED BY

UNICEF
C.S

SHEET No
SCALE
DATE

A-1/10
AS SHOWN
Feb . 2024

S.N	TABLE OF CONTENTS
A- 1/10	TABLE OF CONTENTS
A- 2/10	MATERIALS SYBOLS
A- 3/10	GOOGLE MAP "ROAD MAP"
A- 4/10	GOOGLE SCHOOL IMAGE
A- 5/10	GENERAL SITE PLAN
A- 6/10	PROJECT SITE PLAN
A- 7/10	BOUNDARY WALL AND CLASSES
A- 8/10	BOUNDARY WALL VIEW AND ENTRANCE GATE DETAIL
A- 9/10	SCHOOL 3D VIEW
A- 10/10	SCHOOL 3D VIEW



PROJECT EMPLOYER

UNITED NATIONS CHILDRENS FUND

construction section

Construction of *Stone Masonry Boundary wall*

All dimension are in cm


TITLE : MATERIALS SYMBOLS

DRAWING BY

CHECKED BY

APPROVED BY

UNICEF



C.S

SHEET No

SCALE

DATE


A-2/10

AS SHOWN

JAN . 2024

Symbol or Legend

Village road

 

Irrigation Canal




Agriculture land



Houses



flood way

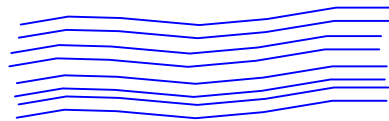

GI Column



Compass




Gutter



Slope



Wash facility water tank

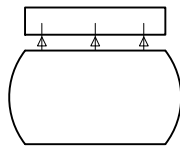


Door




Window




Existence school

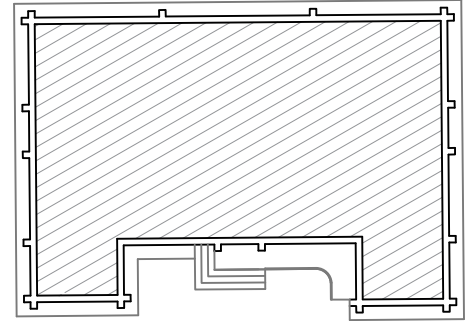

Proposed Latrine

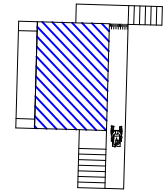


Trees

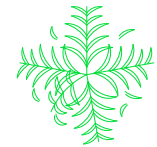




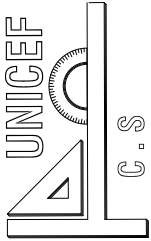
PROJECT EMPLOYER	UNITED NATIONS CHILDREN'S FUND
construction section	
Construction of Stone Masonry Boundary wall	
All dimension are in cm	

TITLE : GOOGLE MAP "ROAD MAP"	
DRAWING BY	
CHECKED BY	
APPROVED BY	

	SHEET No	A-3/10
	SCALE	AS SHOWN
	DATE	Feb. 2024



Google Image Map

	
PROJECT EMPLOYER	
UNITED NATIONS CHILDREN'S FUND	
construction section	
Construction of Stone Masonry Boundary wall	
All dimension are in cm	
TITLE : GOOGLE IMAGE SCHOOL AREA	
DRAWING BY	
CHECKED BY	
APPROVED BY	
	
SHEET No	A-4/10
SCALE	AS SHOWN
DATE	Feb . 2024





Google Image school area



PROJECT EMPLOYER	UNITED NATIONS CHILDREN'S FUND
construction section	
Construction of Stone Masonry Boundary wall	
All dimension are in cm	

TITLE : GENERAL SITE PLAN	
DRAWING BY	
CHECKED BY	
APPROVED BY	

 	SHEET No	A-5/10
	SCALE	AS SHOWN
	DATE	FEB. 2024

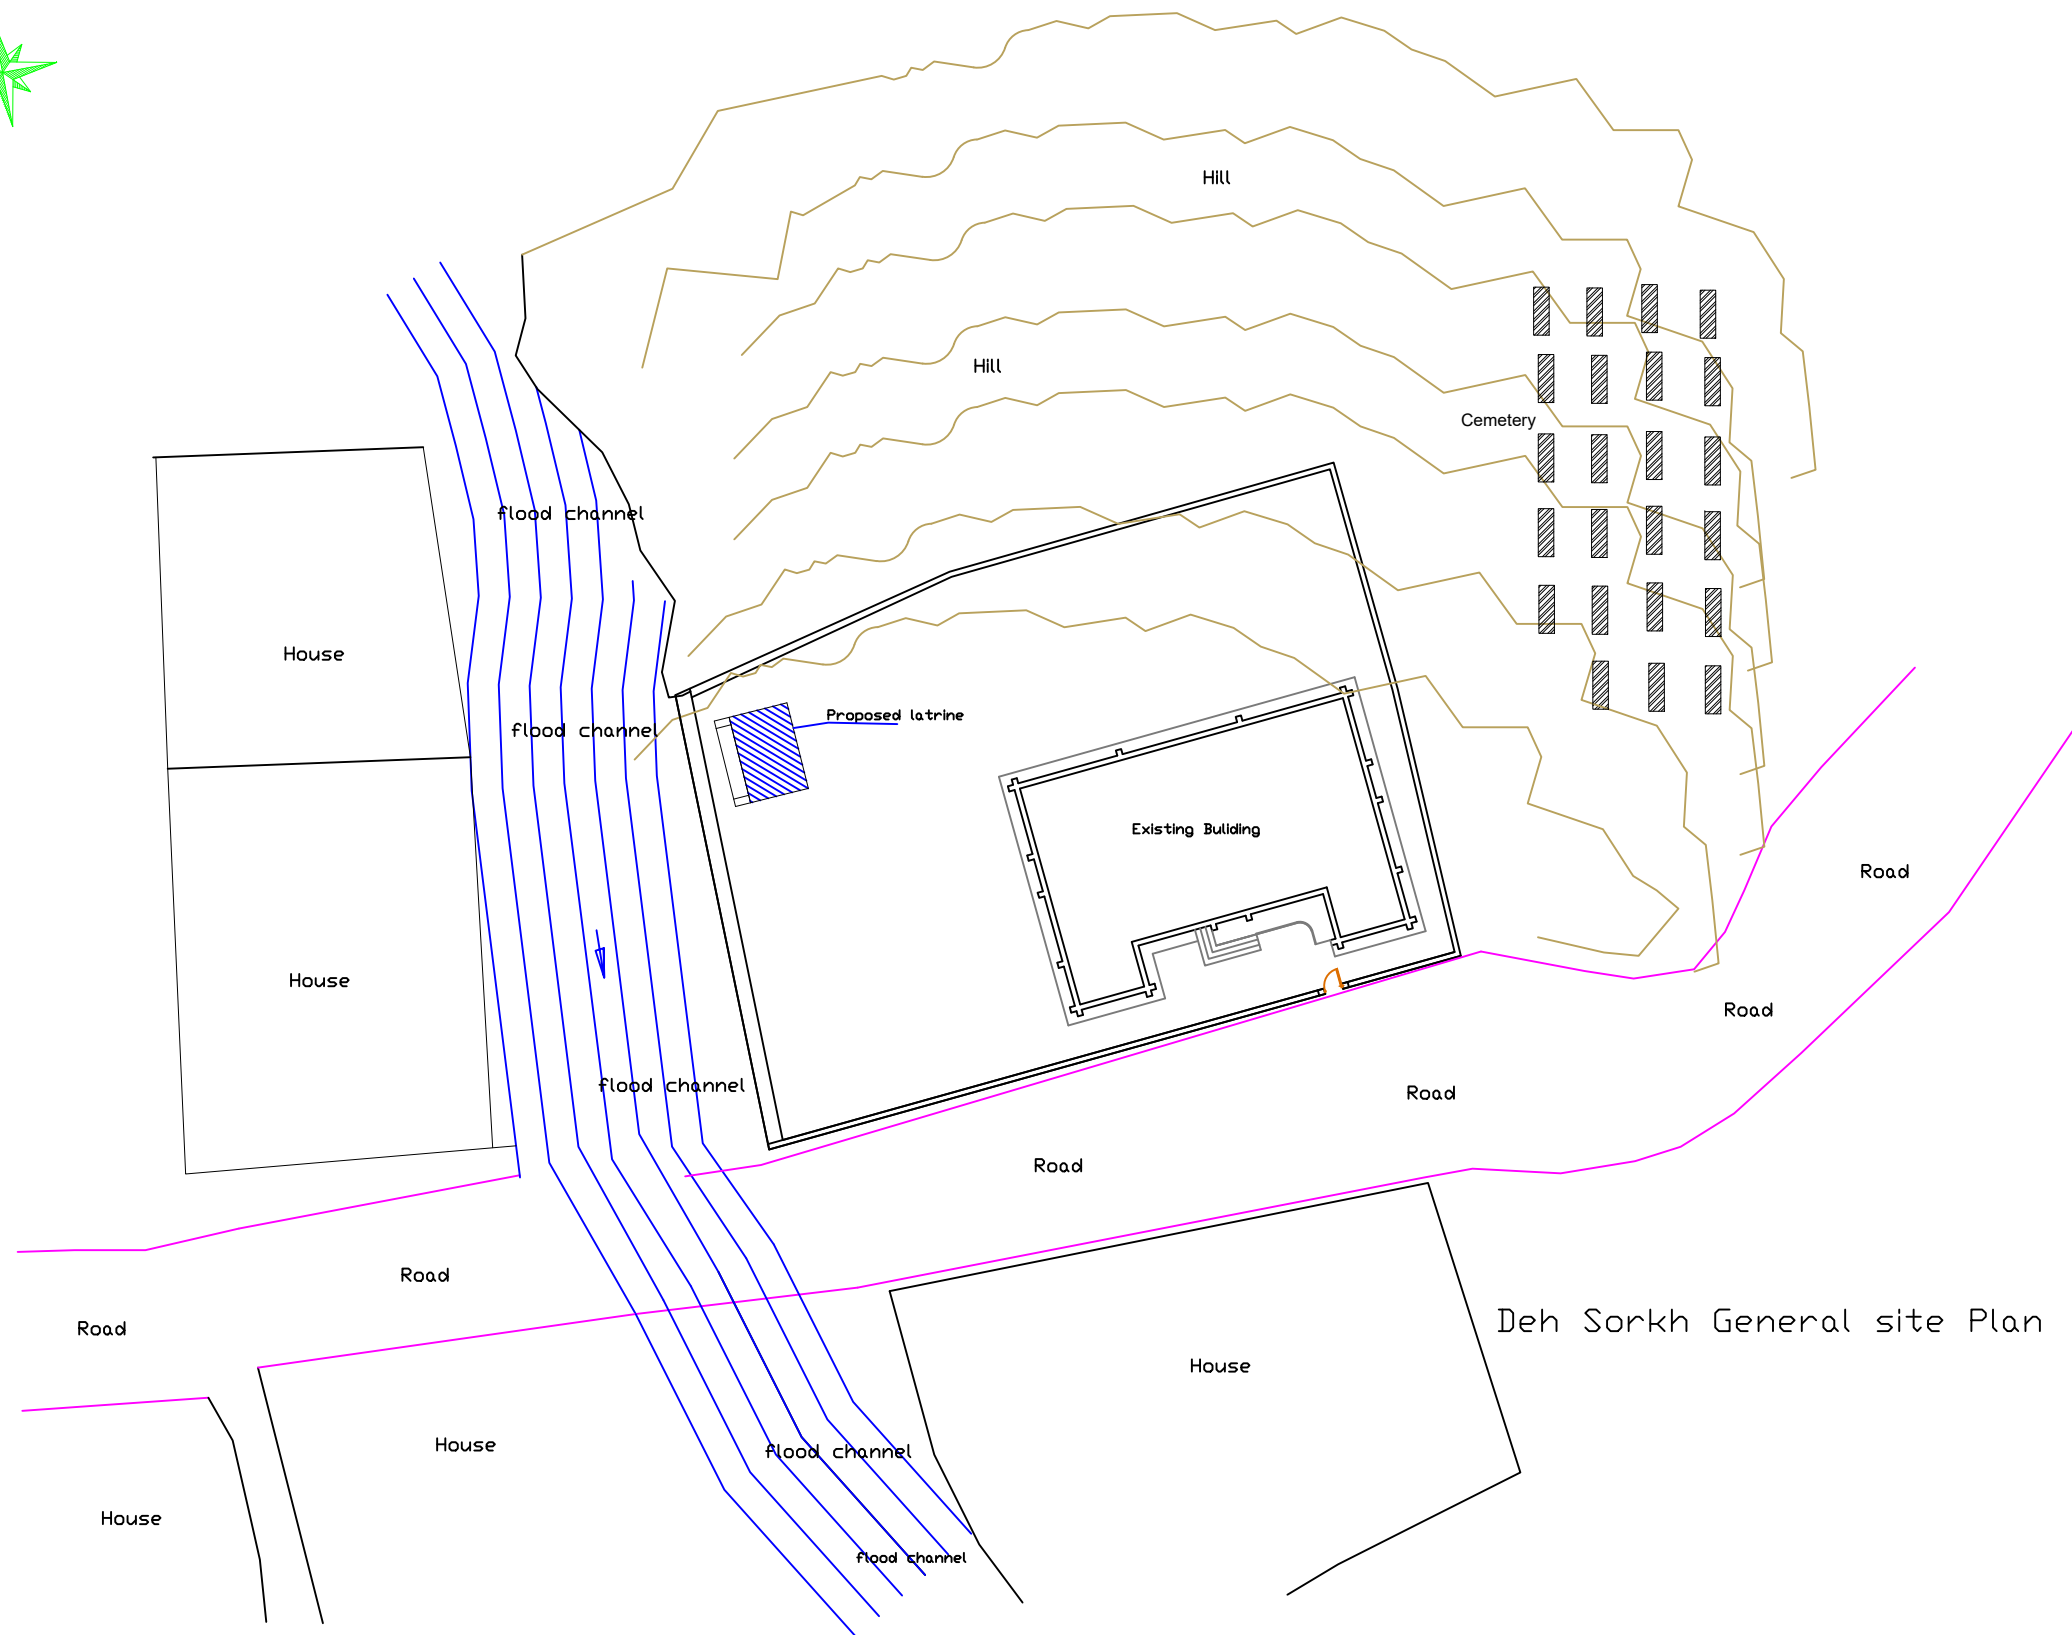

General Site Plan

Deh Sorkh General site Plan



PROJECT EMPLOYER

UNITED NATIONS CHILDREN'S FUND

construction section

Construction of **Stone Masonry Boundary wall**


All dimension are in cm

TITLE : BUNDARY SITE PLAN

DRAWING BY

CHECKED BY


APPROVED BY

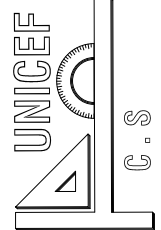


SHEET No
A-6/10

SCALE
AS SHOWN






DATE
FEB. 2024

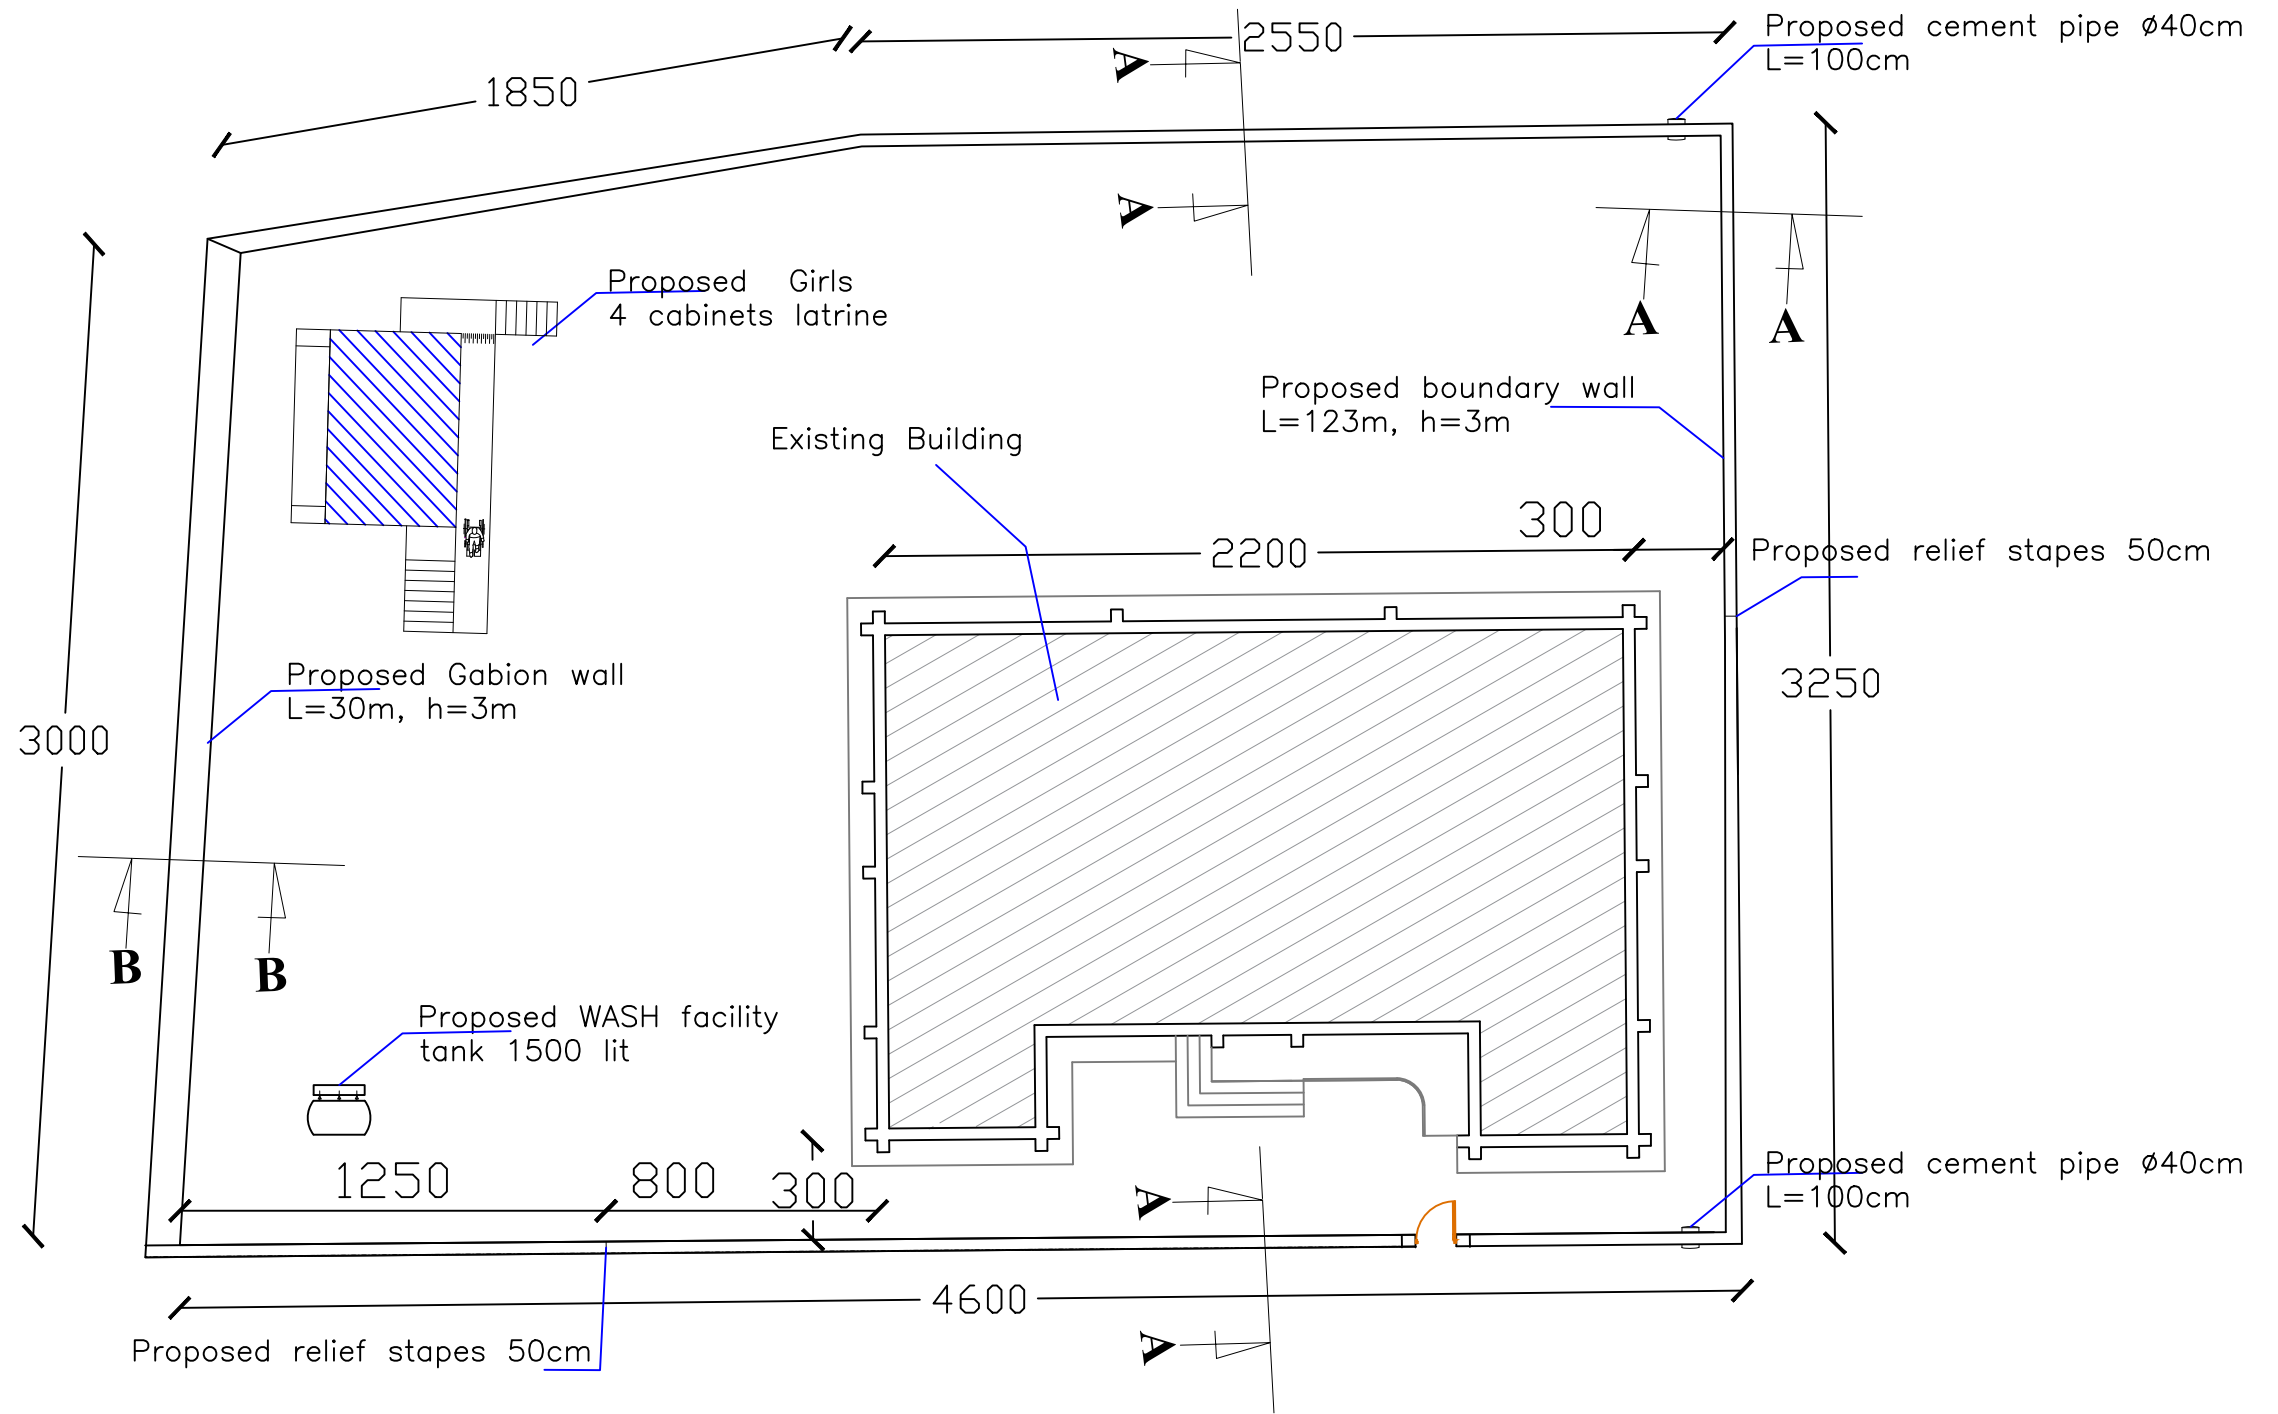

Site Plan

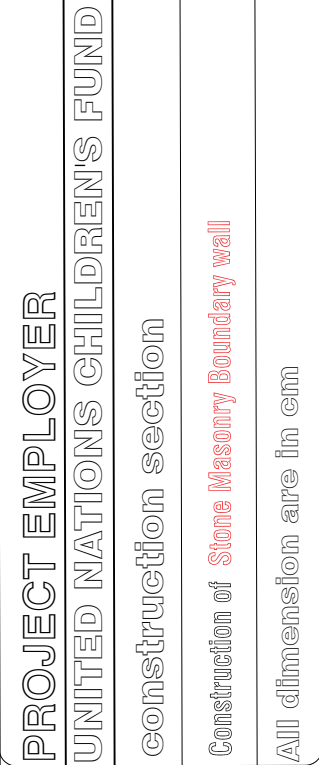

TITLE : BOUNDARY WALL PLAN AND SECTIONS	
DRAWING BY	
CHECKED BY	
APPROVED BY	

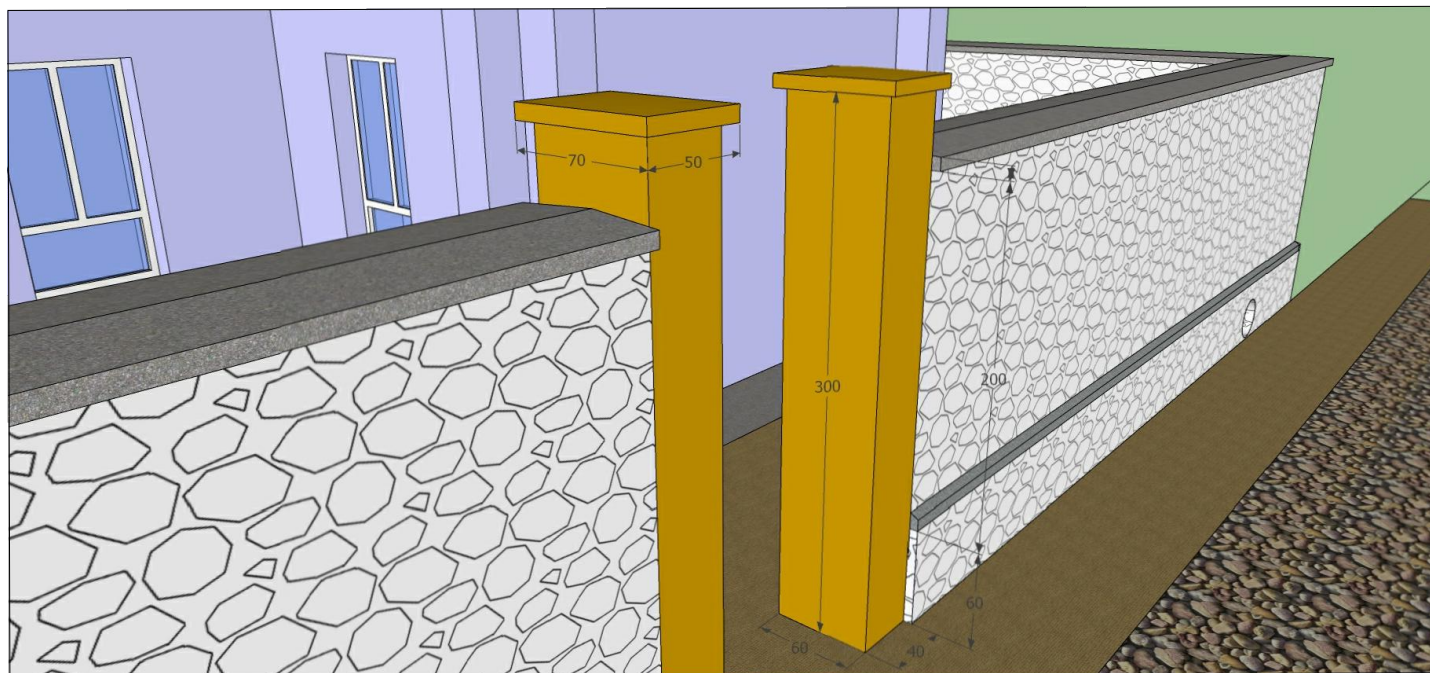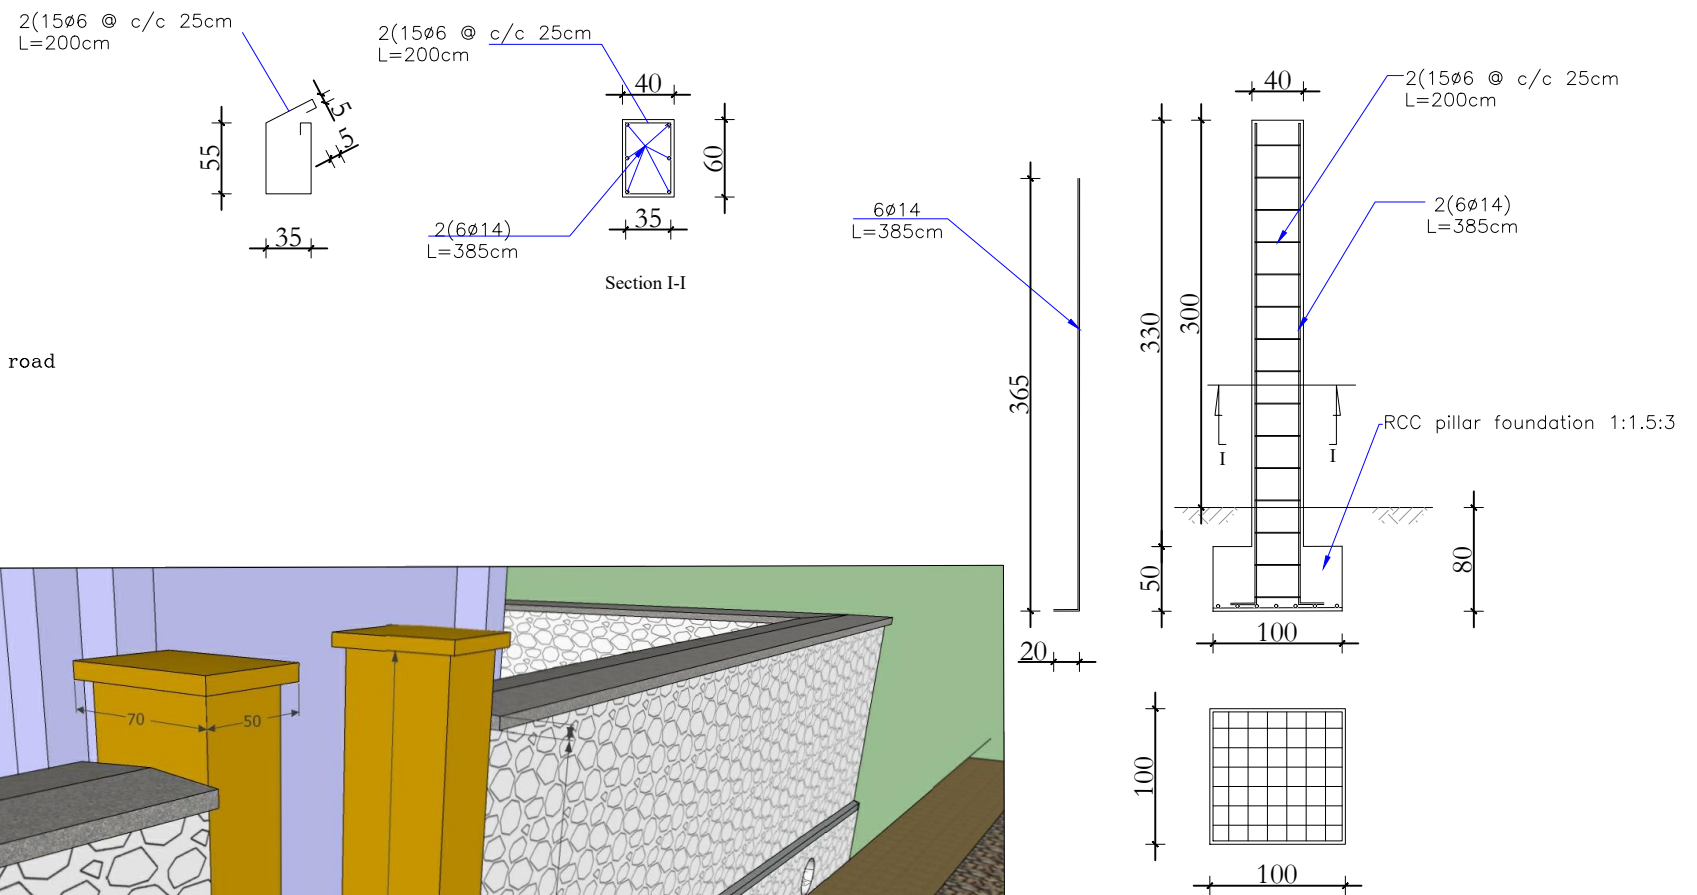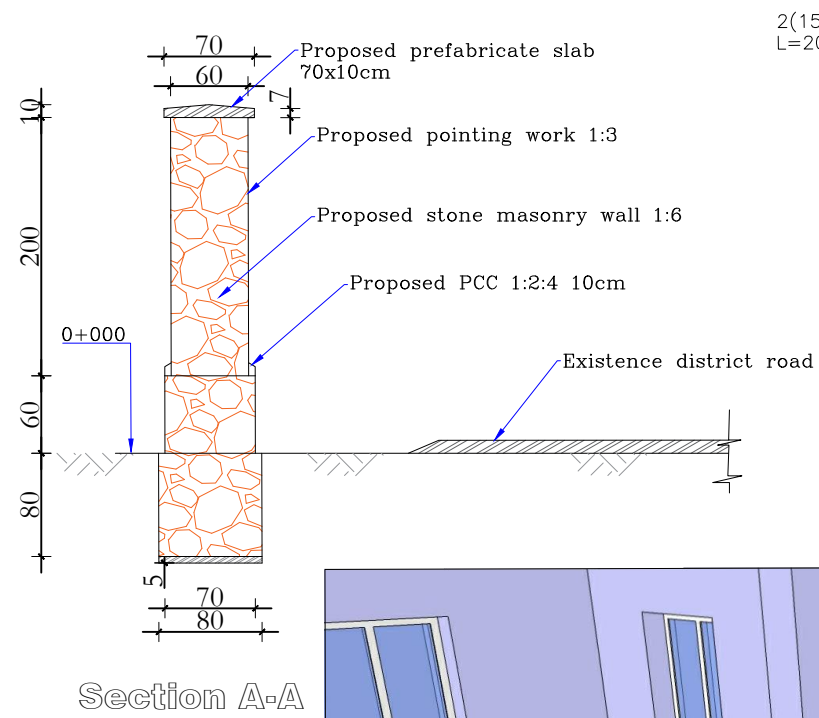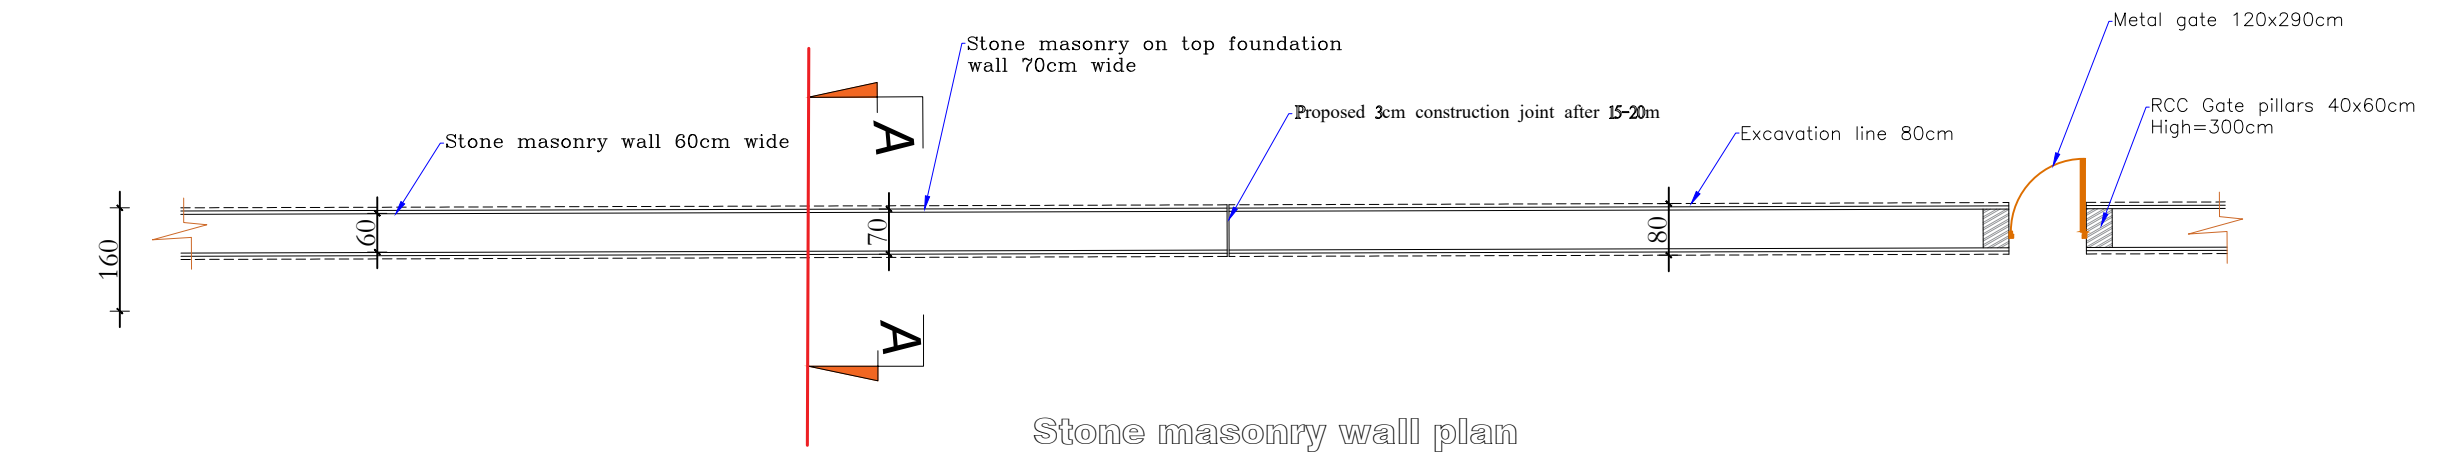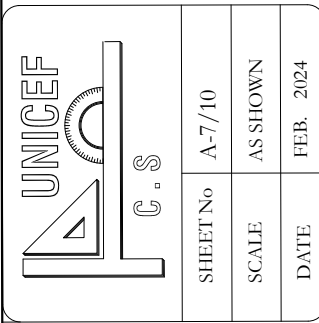

UNICEF

C.S

SHEET No

A-8/10

SCALE

AS SHOWN

DATE

FEB. 2024

TITLE : FRONT VIEW OF BOUNDARY WALL AND SECTION B-B

DRAWING BY

CHECKED BY

APPROVED BY



PROJECT EMPLOYER

UNITED NATIONS CHILDRENS FUND


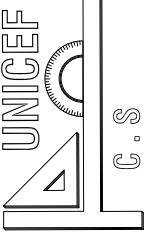
construction section


Construction of Stone Masonry Boundary wall

All dimension are in cm

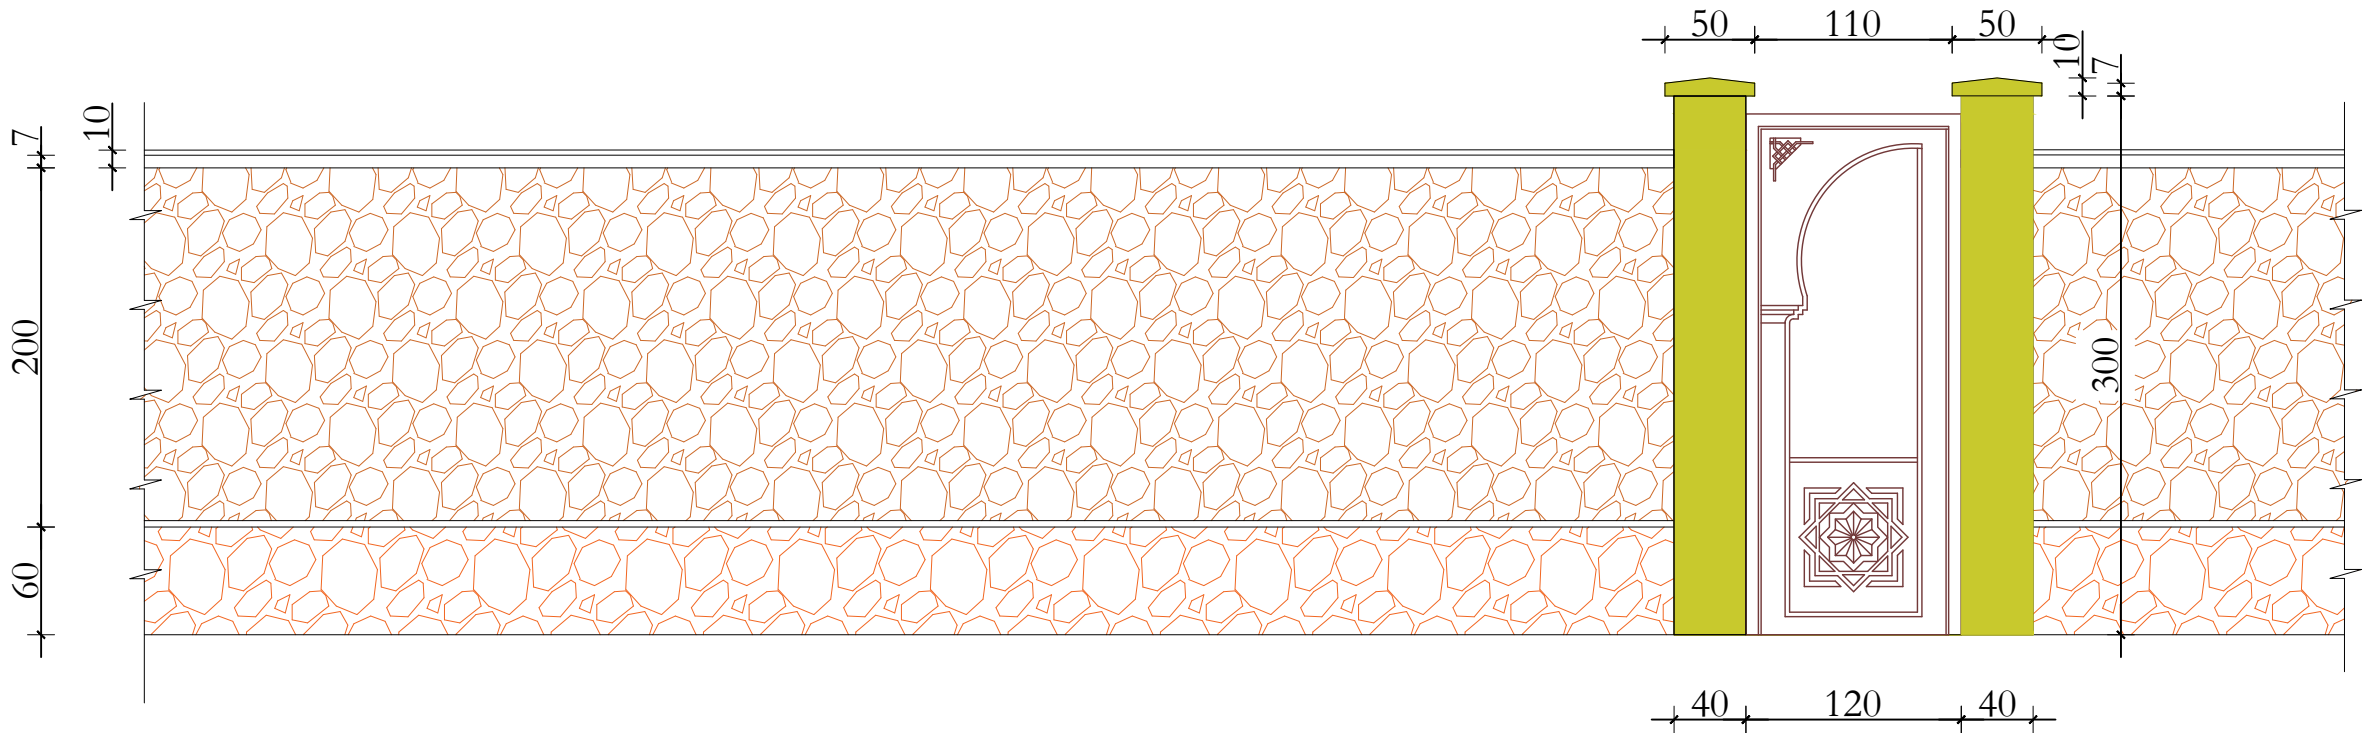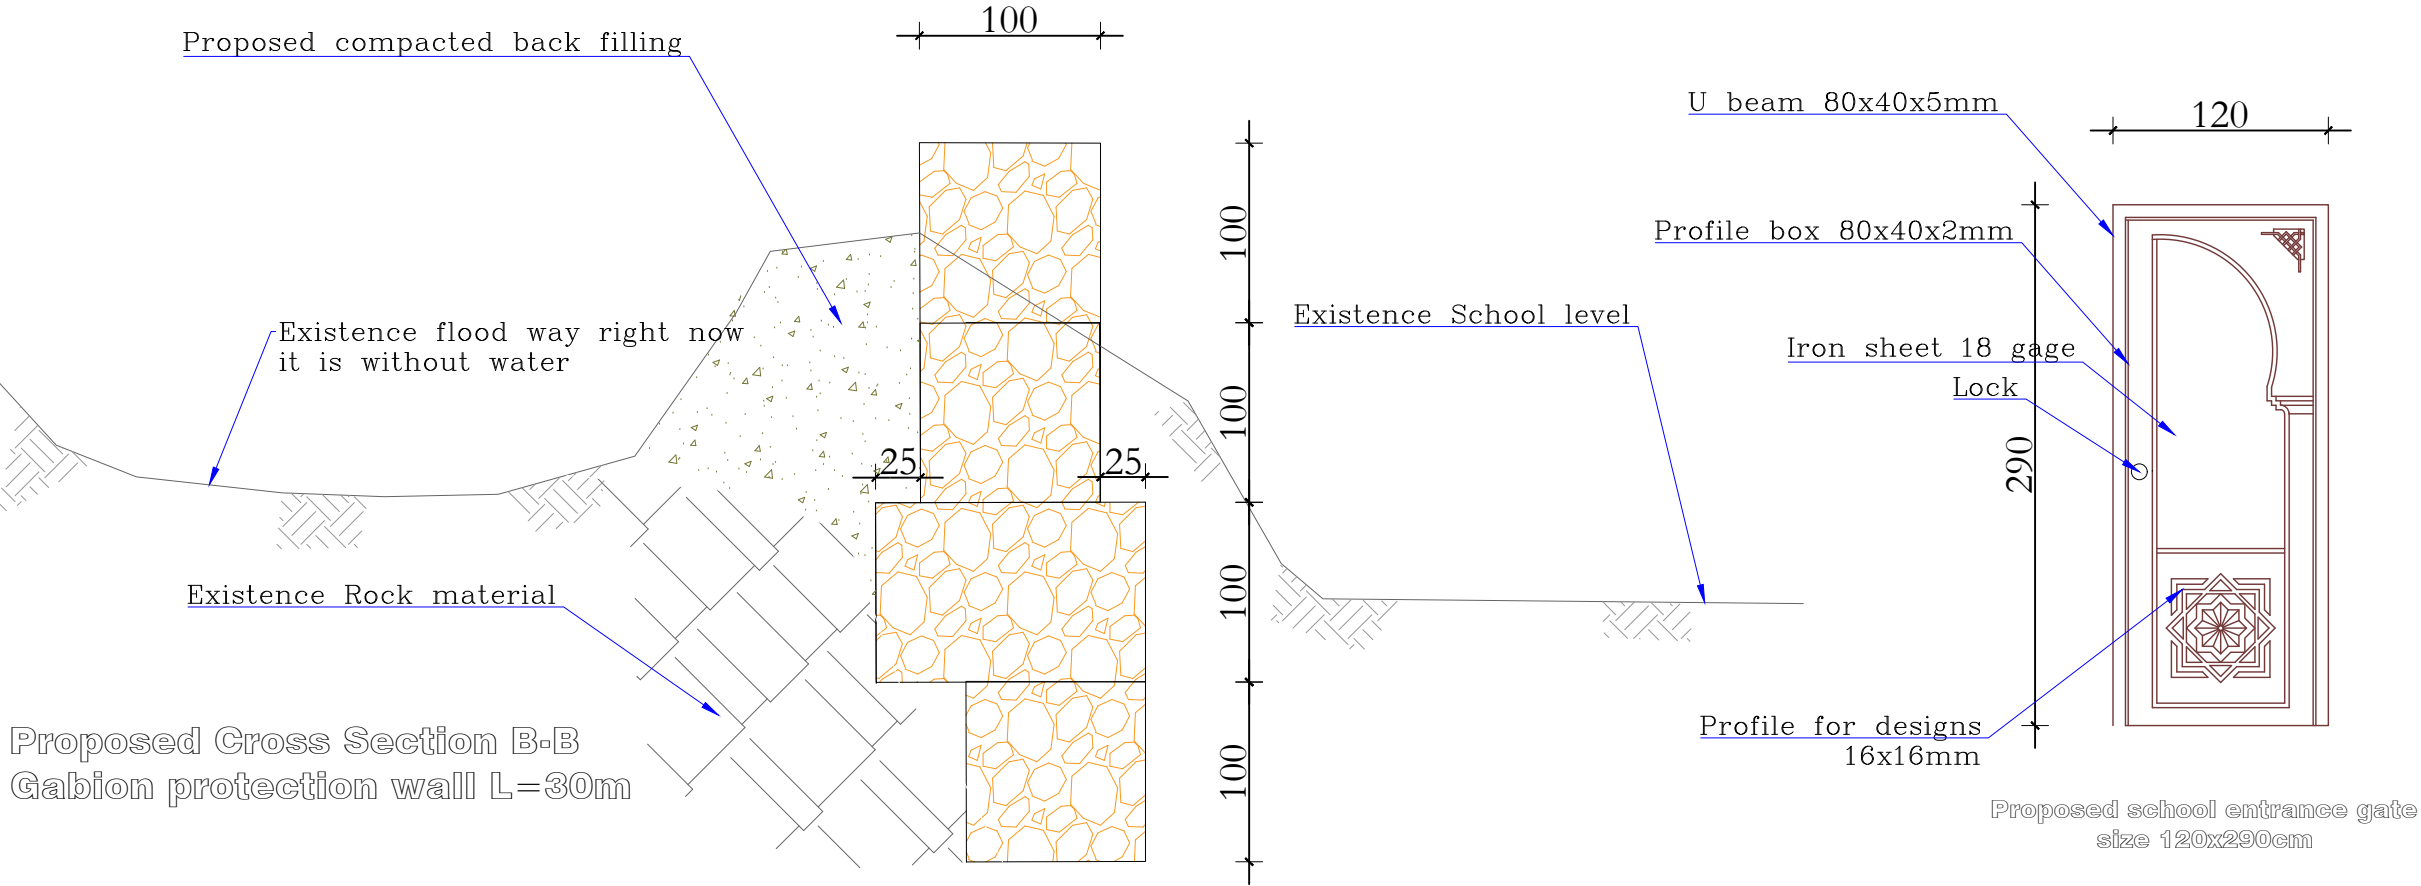


Proposed front view of stone boundary wall

	
PROJECT EMPLOYER UNITED NATIONS CHILDREN'S FUND	
construction section	
Construction of Stone Masonry Boundary wall	
All dimension are in cm	
TITLE : 3D VIEW OF SCHOOL BOUNDARY WALL	
DRAWING BY	
CHECKED BY	
APPROVED BY	
	
SHEET No	A-9/10
SCALE	AS SHOWN
DATE	FEB. 2024

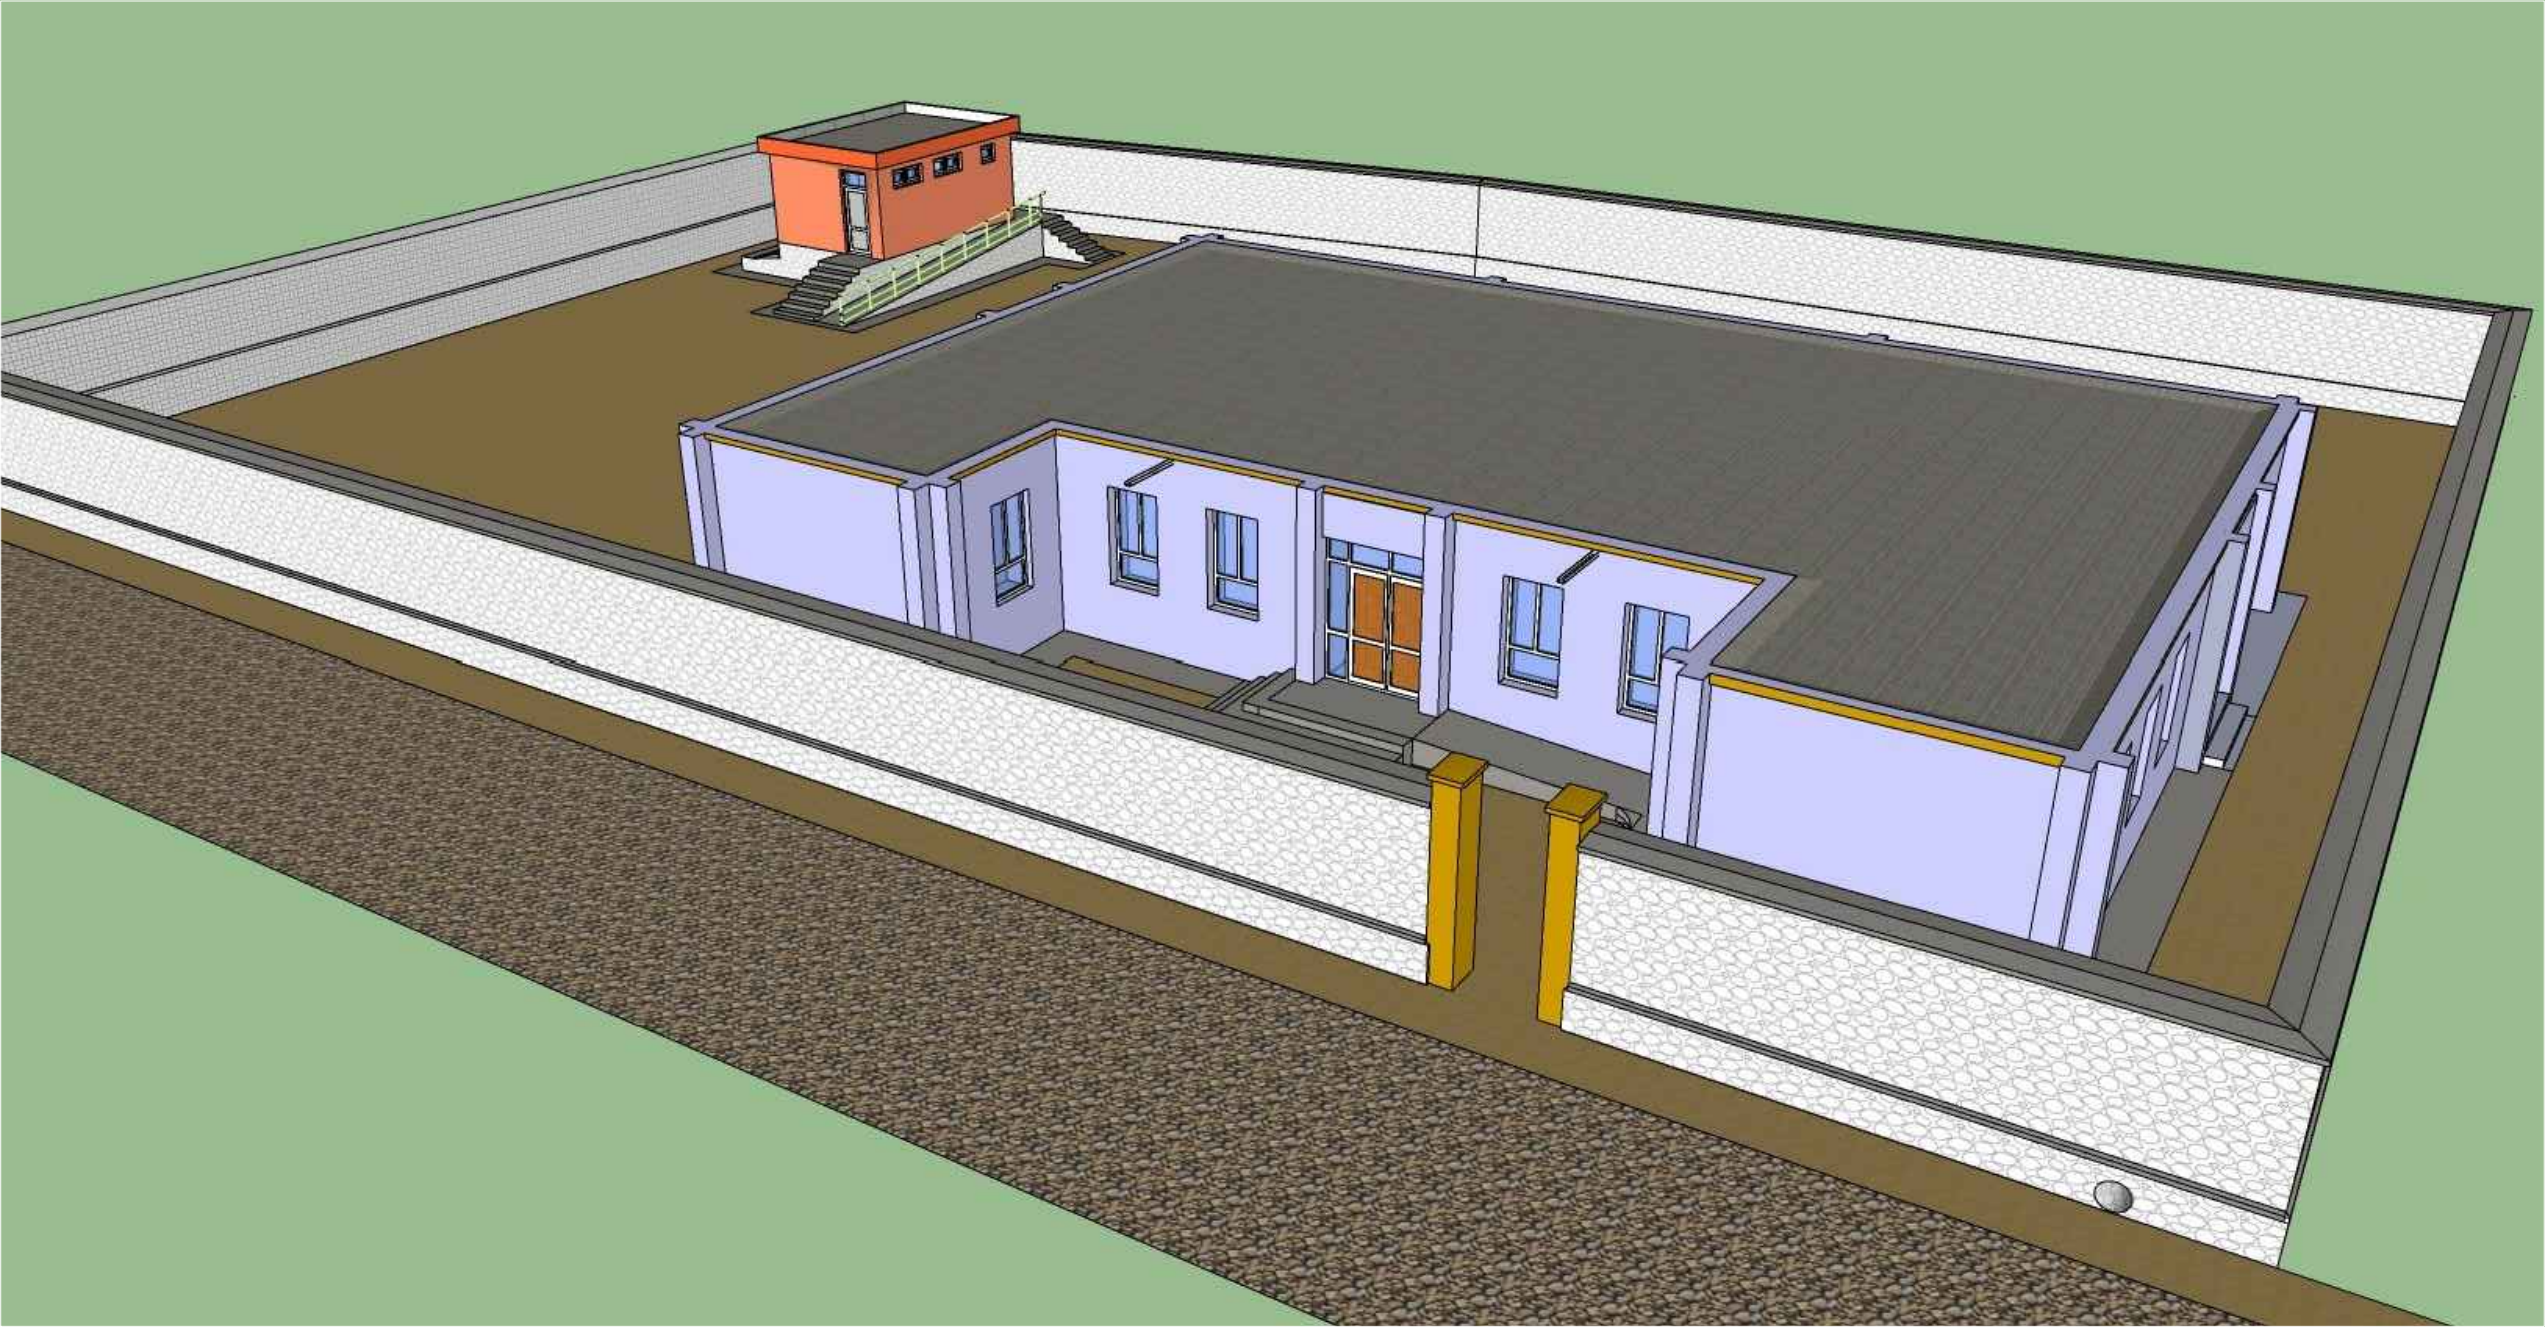

3D view of the boundary wall and latrine after renovation



PROJECT EMPLOYER

UNITED NATIONS CHILDREN'S FUND

construction section

Construction of *Stone Masonry Boundary wall*


All dimension are in cm

TITLE : 3D VIEW OF SCHOOL BOUNDARY WALL

DRAWING BY

CHECKED BY

APPROVED BY

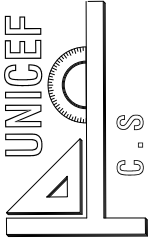

C.S

SHEET No


SCALE

DATE

A-10/10

AS SHOWN

FEB. 2024

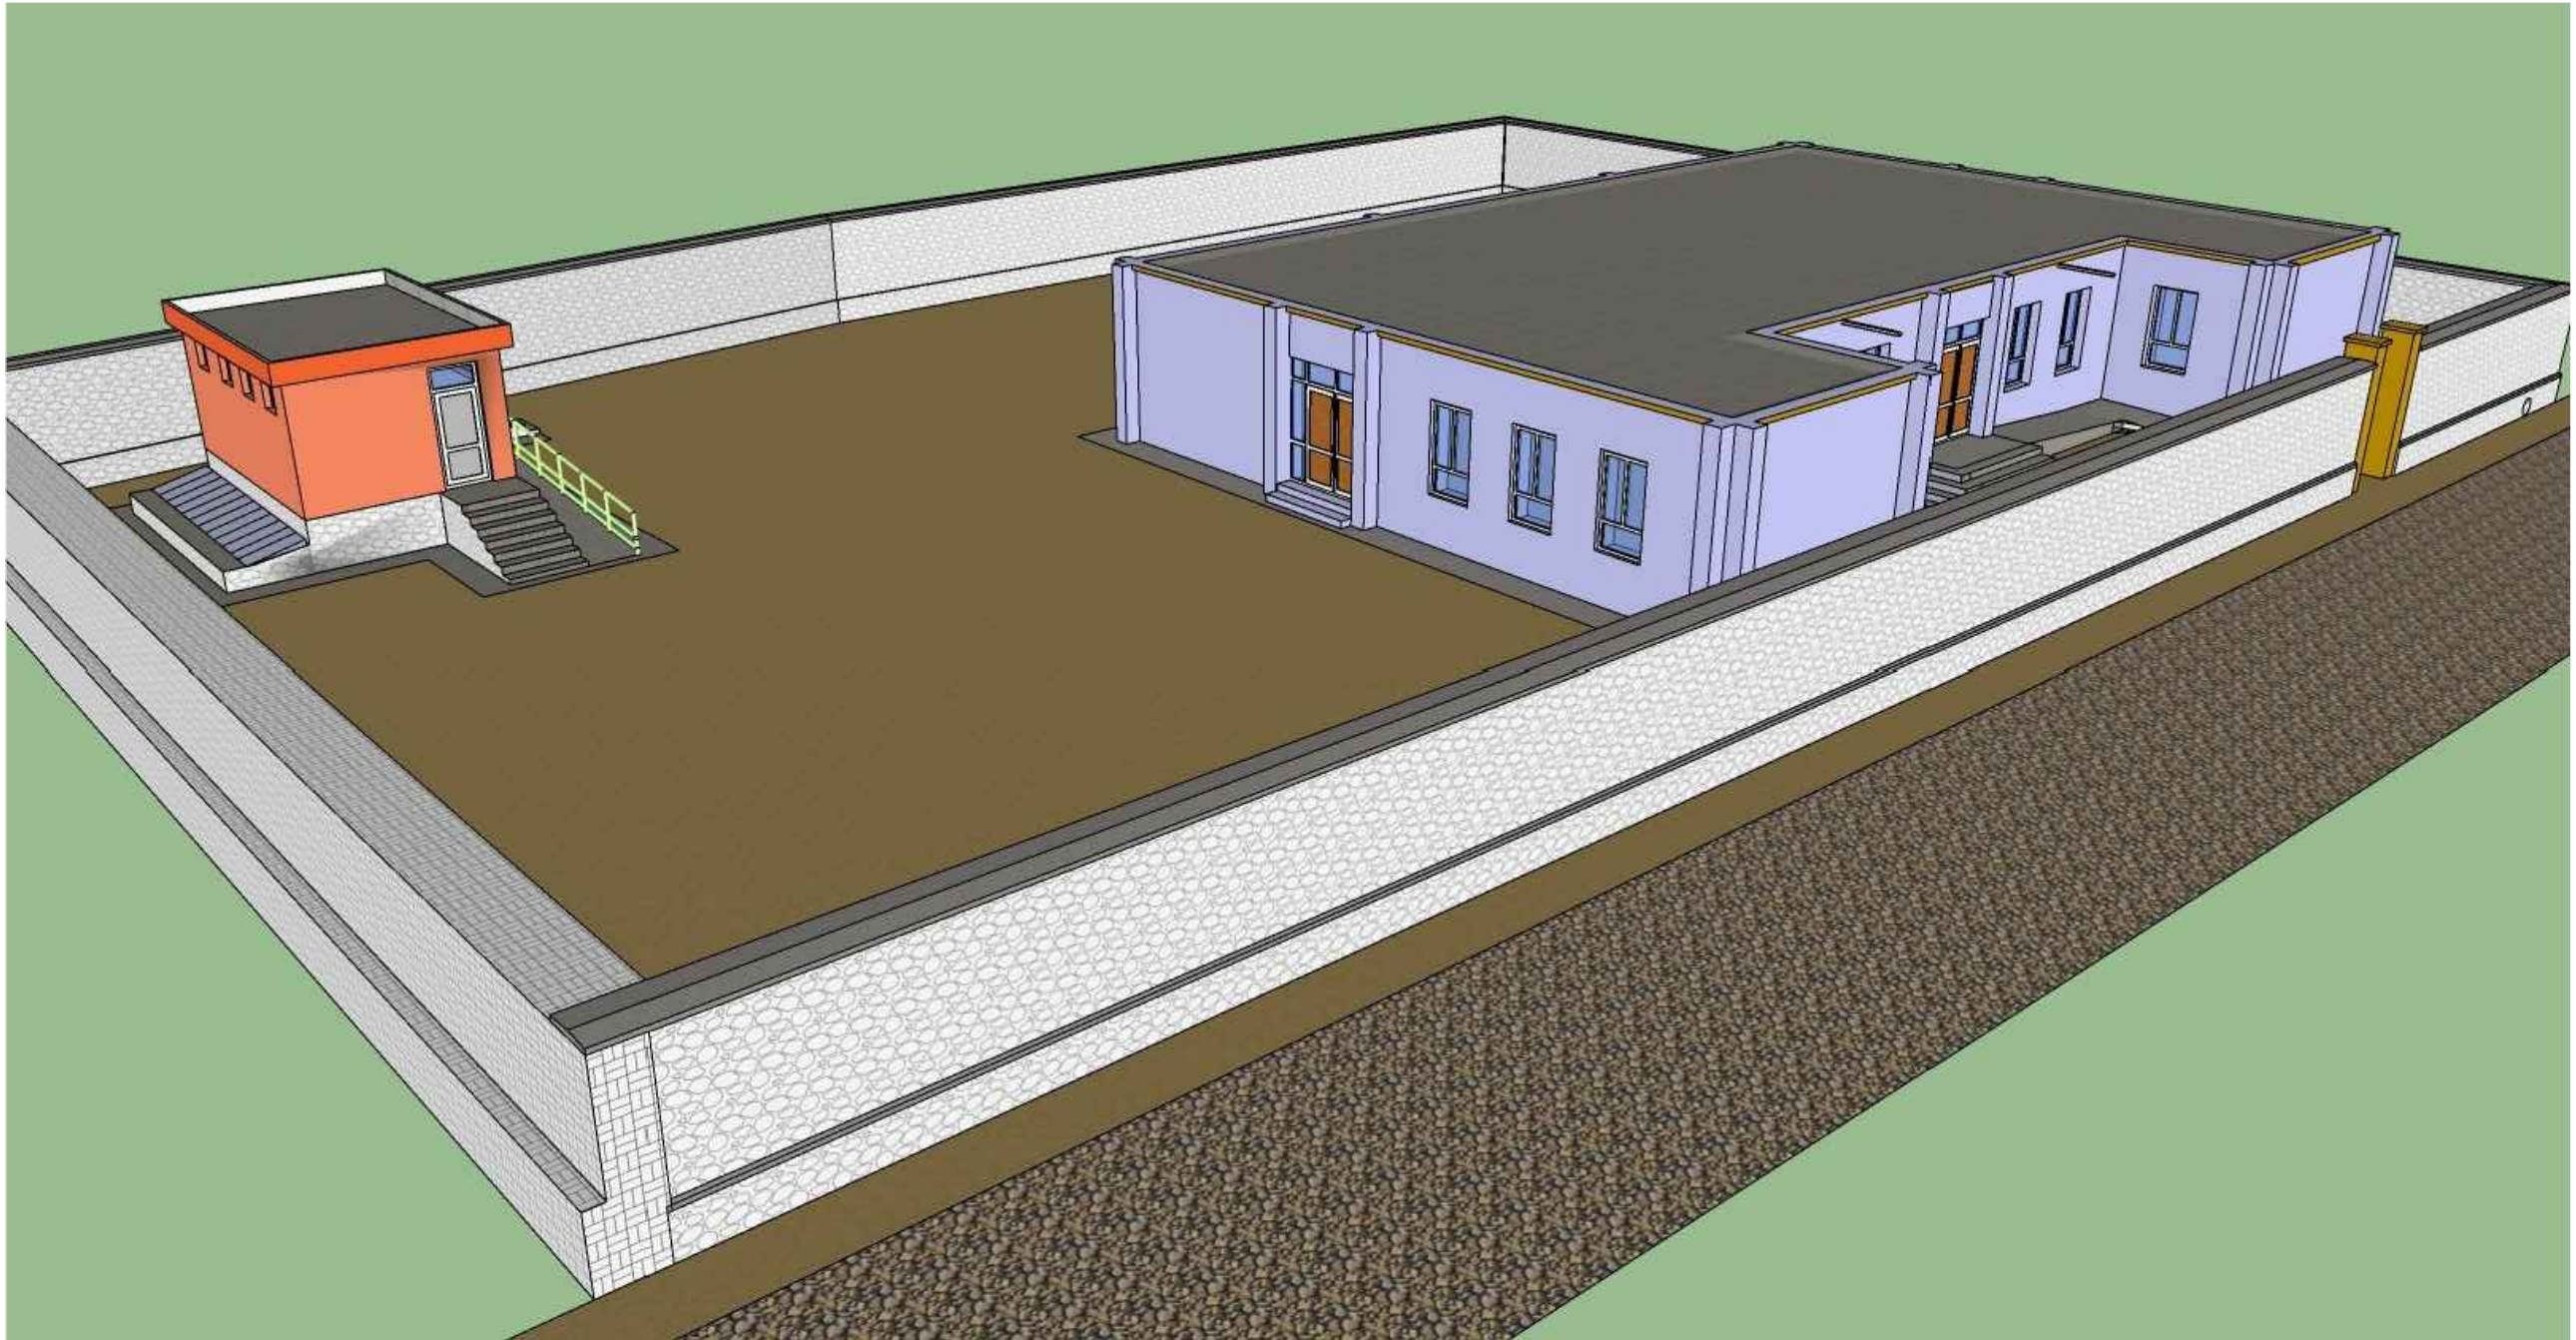

3D view of the boundary wall and latrine after renovation