




PROJECT NAME : Renovation OF ( **KHOMDAN BOYS PRIMARY SCHOOL** )

PROJECT EMPLOYER : UNITED NATIONS CHILDREN'S FUND

PREPARE BY : CONSTRUCTION SECTION



PROJECT EMPLOYER  
UNITED NATIONS CHILDREN'S FUND  
construction section  
Renovation of Komdan Boys Primary School  
All dimension are in cm

TITLE : TABLE OF CONTENTS

MOHAMMAD HAMAYOON "KARIM"

DRAWING BY

CHECKED BY

APPROVED BY

UNICEF

C.S

SHEET No

SCALE

DATE

A-1/10

AS SHOWN

Feb . 2024

S.N	TABLE OF CONTENTS
A- 1/10	TABLE OF CONTENTS
A- 2/10	MATERIALS SYBOLS
A- 3/10	GOOGLE MAP "ROAD MAP"
A- 4/10	GOOGLE SCHOOL IMAGE
A- 5/10	GENERAL SITE PLAN
A- 6/10	PROJECT SITE PLAN
A- 7/10	SCHOOL BUILDING PLAN
A- 8/10	SCHOOL ROOFING PLAN
A- 9/10	SCHOOL WINDOW AND DOORS EXISTING SKETCHES
A- 10/10	SCHOOL AND BOUNDARY WALL 3D VIEW

UNICEF

C.S

SHEET No

SCALE

DATE

A-2/10

AS SHOWN

JAN . 2024

TITLE : MATERIALS SYMBOLS

DRAWING BY

CHECKED BY

APPROVED BY


PROJECT EMPLOYER

UNITED NATIONS CHILDRENS FUND

construction section

Renovation of Zaja Afghanistan Boy and girls Primary School

All dimension are in cm



Symbol or Legend

Village road

Irrigation Canal

Agriculture land

Houses

flood way

GI Column

Compass

Gutter

Slope

Wash facility water tank

Door

Window

Existence school

Proposed Latrine

Trees

Existence hill



UNICEF

C.S

SHEET NoA-3/10

SCALEAS SHOWN

DATEFeb. 2024

TITLE : GOOGLE MAP "ROAD MAP"

DRAWING BYMOHAMMAD HAMAYOON "KARIMI"

CHECKED BY

APPROVED BY


PROJECT EMPLOYER

UNITED NATIONS CHILDREN'S FUND

construction section


Renovation of **Komdan Boys Primary School**

All dimension are in cm



Deh Sorkh Girl Primary school

Kohistanat district, Sar-e-Pol Province



Deh sorkh female primary


Sayad


Sar-e-Pol Province

Education Department

Khair Abad F

Legend

 Education departmont and School

 Sar-e-Pol to school way 90Km

Google Earth

© 2024 CNES / Airbus

Google Image Map






PROJECT EMPLOYER
UNITED NATIONS CHILDREN'S FUND
construction section
Renovation of Komdan Boys Primary School
All dimension are in cm

TITLE: GOOGLE IMAGE SCHOOL AREA	
DRAWING BY	MOHAMMAD HAMAYOON "KARIMI"
CHECKED BY	
APPROVED BY	

MOHAMMAD HAMAYOON "KARIMI"

CHECKED BY

APPROVED BY

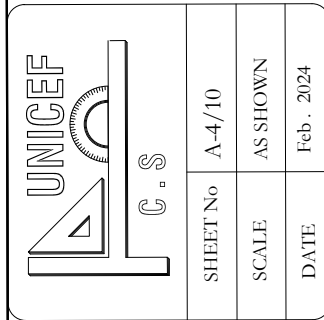

SHEET No A-4/10

SCALE	AS SHOWN
-------	----------

DATE	Feb. 2024
------	-----------



Google Image school area





# PROJECT EMPLOYER

UNITED NATIONS CHILDREN'S FUND

## construction section

# Renovation of Komdan Boys Primary School

All dimension are in cm


TITLE: GENERAL SITE PLAN

MOHAMMAD HAMAYOON "KARIMI"

DRAWING BY

CHECKED BY


APPROVED BY

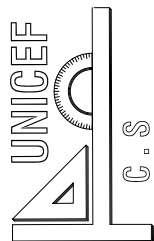


SHEET No A-5/10

SCALE	AS SHOWN
-------	----------

DATE	FEB. 2024
------	-----------

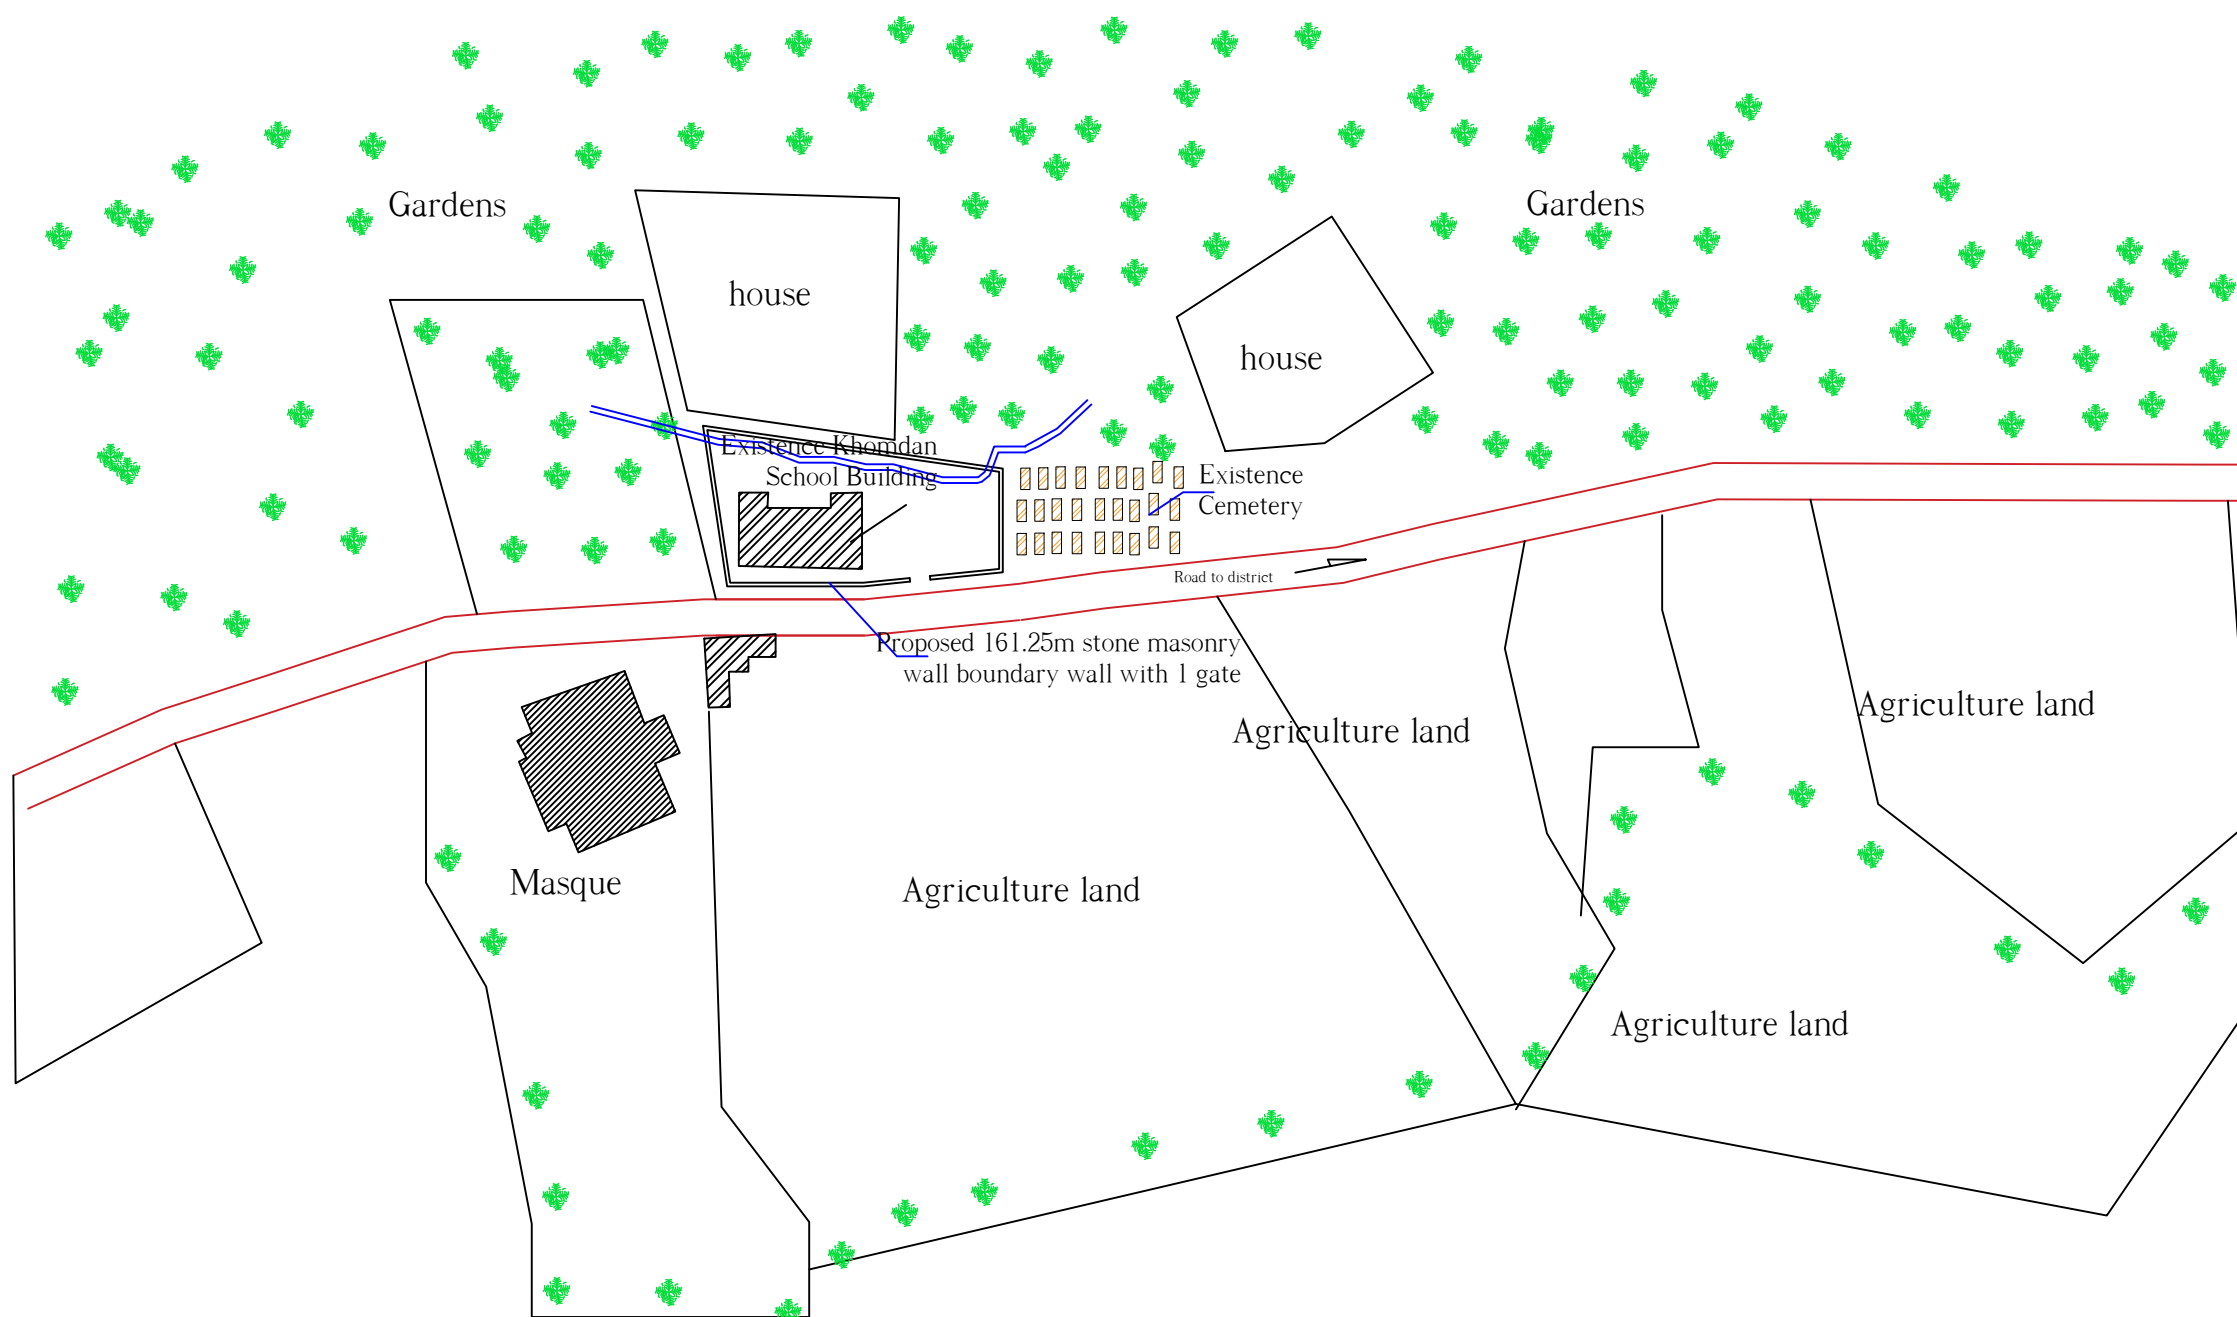

# General Site Plan




PROJECT EMPLOYER  
UNITED NATIONS CHILDREN'S FUND  
construction section  
Renovation of Komdan Boys Primary School  
All dimension are in cm

TITLE : PROJECT SITE PLAN

DRAWING BY  
MOHAMMAD HAMAYOON "KARIMI"

CHECKED BY

APPROVED BY

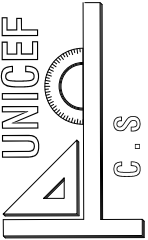

SHEET No  
A-6/10


SCALE  
AS SHOWN

DATE  
FEB. 2024

The diagram is a site plan for the renovation of Komdan Boys Primary School. It features an existing building (hatched area) and a proposed boundary wall (red hatched area). The boundary wall has a total length of 161.25m and a height of 2.6m. A proposed entrance gate (300x290cm) and a proposed RCC 1:1.5:3 pillar (40x60cm) are shown. A proposed construction latrine and two proposed cement pipes (ø40cm, L=200cm) are also indicated. An existing irrigation canal is shown. Dimensions are provided for various areas and distances: 3200, 6175, 650, 240, 2650, 540, 2050, and 2050. A north arrow is located in the top left corner.

Site Plan

UNICEF



SHEET No

A-7/10

SCALE

AS SHOWN

DATE

FEB. 2024

TITLE :

SCHOOL BUILDING PLAN

DRAWING BY

MOHAMMAD HAMAYOON "KARIMI"

CHECKED BY

APPROVED BY


PROJECT EMPLOYER

UNITED NATIONS CHILDREN'S FUND

construction section

Renovation of Kondan Boys Primary School


All dimension are in cm

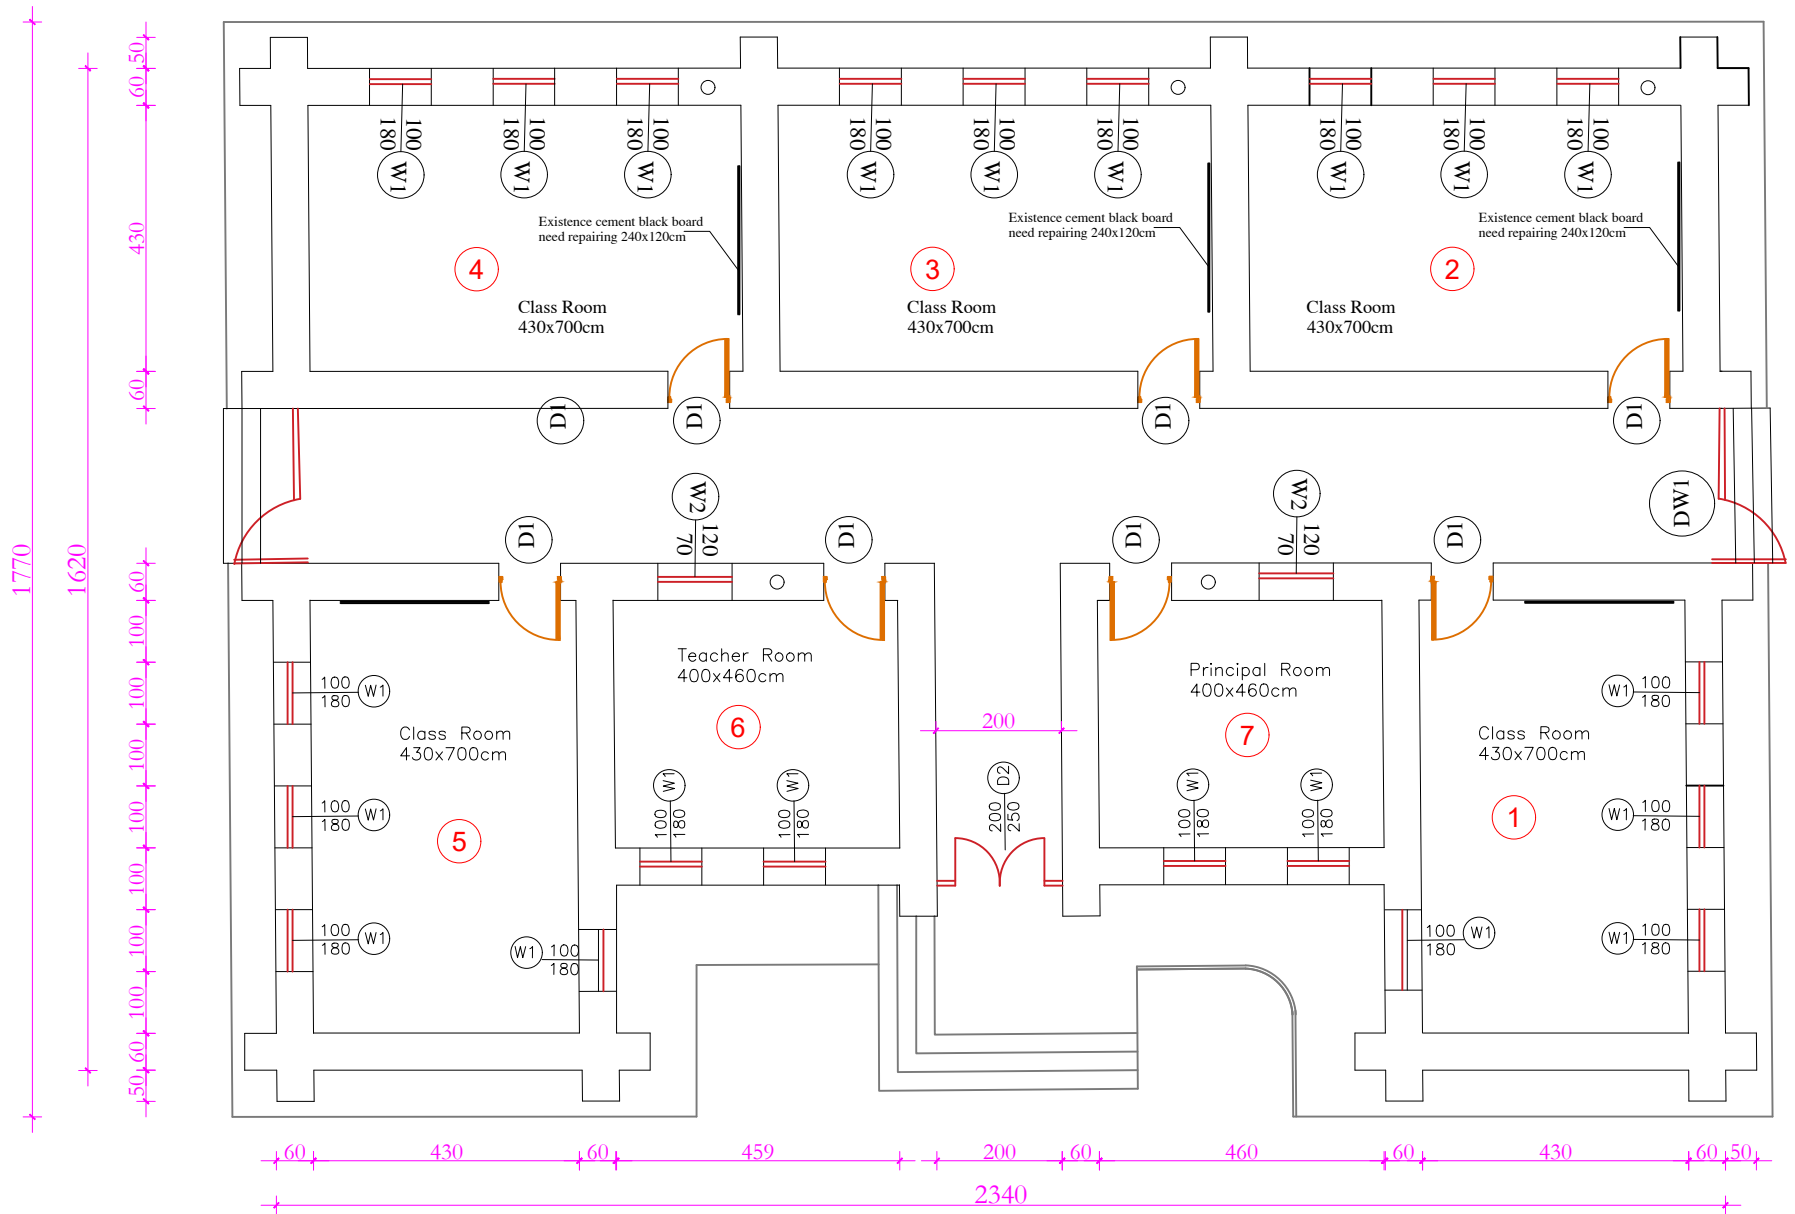

Existing School Building Plan

Door Window	#	Sizes
D1	7	100 x250 cm
D2	1	200 x250 cm
Dw1	2	250 x250 cm
W1	21	100 x180 cm
W2	2	120 x70 cm
H		310 cm



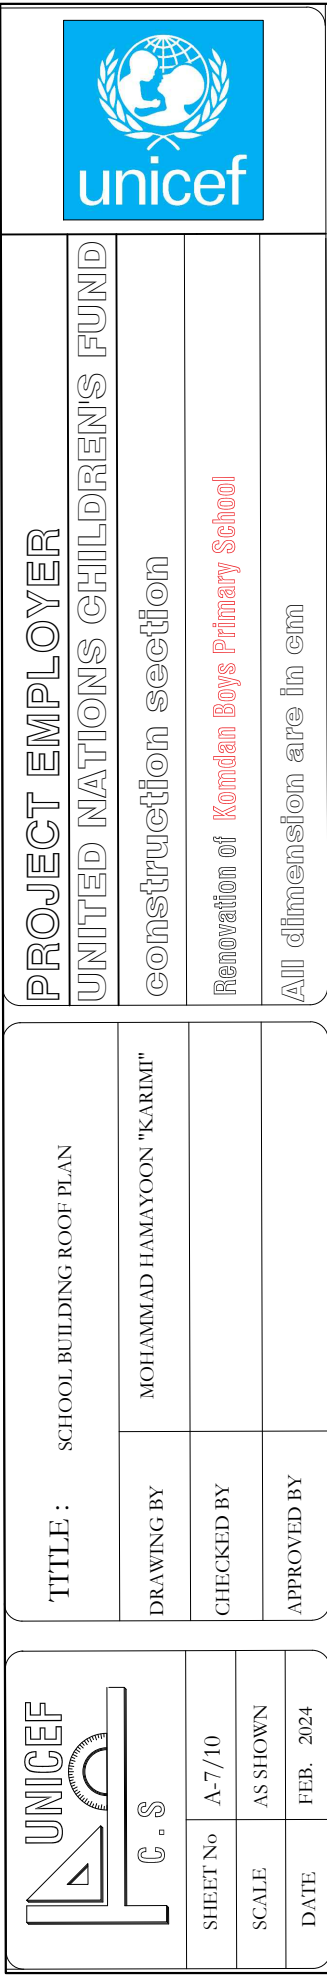

UNITED NATIONS CHILDREN'S FUND

## construction section

# Renovation of Komdan Boys Primary School

All dimensions are in cm


**TITLE :** SCHOOL BUILDING ROOF PLAN

MOHAMMAD HAMAYOON "KARIMI"

DRAWING BY

CHECKED BY

APPROVED BY

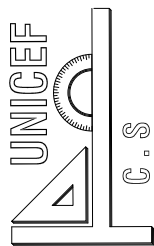

SHEET No A-7/10

SCALE AS SHOWN

DATE	FEB. 2024
------	-----------



## School Building Roof Plan

Door Window	#	Sizes
D1	7	100 x250 cm
D2	1	200 x250 cm
Dw1	2	250 x250 cm
W1	21	100 x180 cm
W2	2	120 x70 cm
H		310 cm

UNICEF

C.S

SHEET NoA-9/10

SCALEAS SHOWN

DATEFEB. 2024

TITLE : EXISTING DOORS AND WINDOW SKETCHES

DRAWING BYMOHAMMAD HAMAYOON "KARIMI"

CHECKED BY

APPROVED BY


PROJECT EMPLOYER






UNITED NATIONS CHILDREN'S FUND


construction section


Renovation of Kondan Boys Primary School

All dimension are in cm

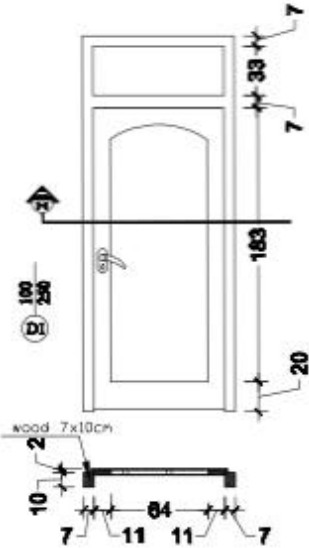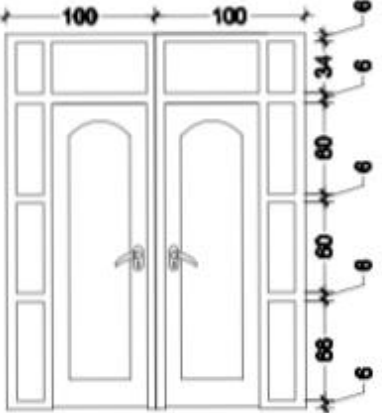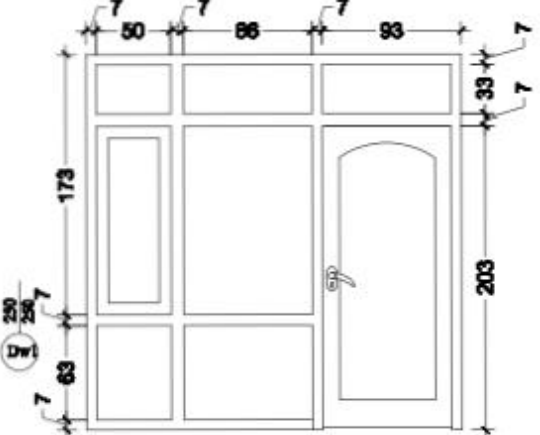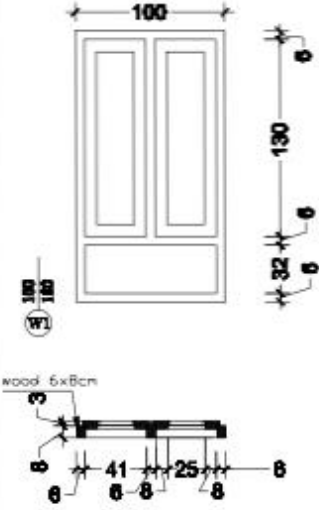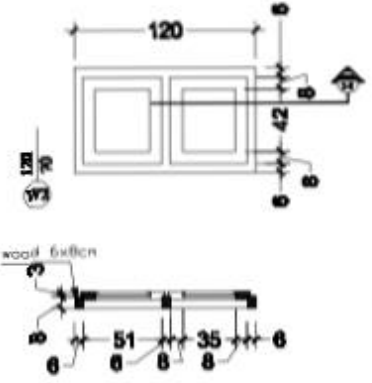

Schedule of Window & Door					
Type	Door 1	Door 2	Door & Window 1	Window 1	Window 2
Scheme					
Quantity	7	1	2	21	2

MINISTRY OF EDUCATION  
DEPARTMENT OF CONTRACTION

STANDARD SCHOOL DESIGN  
IN APOHMANISTAN

APPROVED BY: Ziaurrahman Zia

CHECKED BY: SHOUKAT

YUSEF APPROVED BY: SHALIMATUN NAHAR

APPROVED BY: SHALIMATUN NAHAR

SCALE: 1:50

DATE: 29.02.2024

DRAWING No

SHEET No

PROJECT NAME

DRAWING TITLE

5CLASS ROOM-Stone wall

DETAILS





PROJECT EMPLOYER			
UNITED NATIONS CHILDREN'S FUND			
construction section			
Renovation of <i>Komdan Boys Primary School</i>			
All dimension are in cm			

TITLE : 3D VIEW OF SCHOOL BOUNDARY WALL		MOHAMMAD HAMAYOON "KARIMI"	
DRAWING BY		CHECKED BY	
		APPROVED BY	

UNICEF		A-10/10	
C.S		AS SHOWN	
SHEET No		SCALE	DATE
			FEB. 2024



3D view of the boundary wall and Existence school building