




TYPE (A) Girls

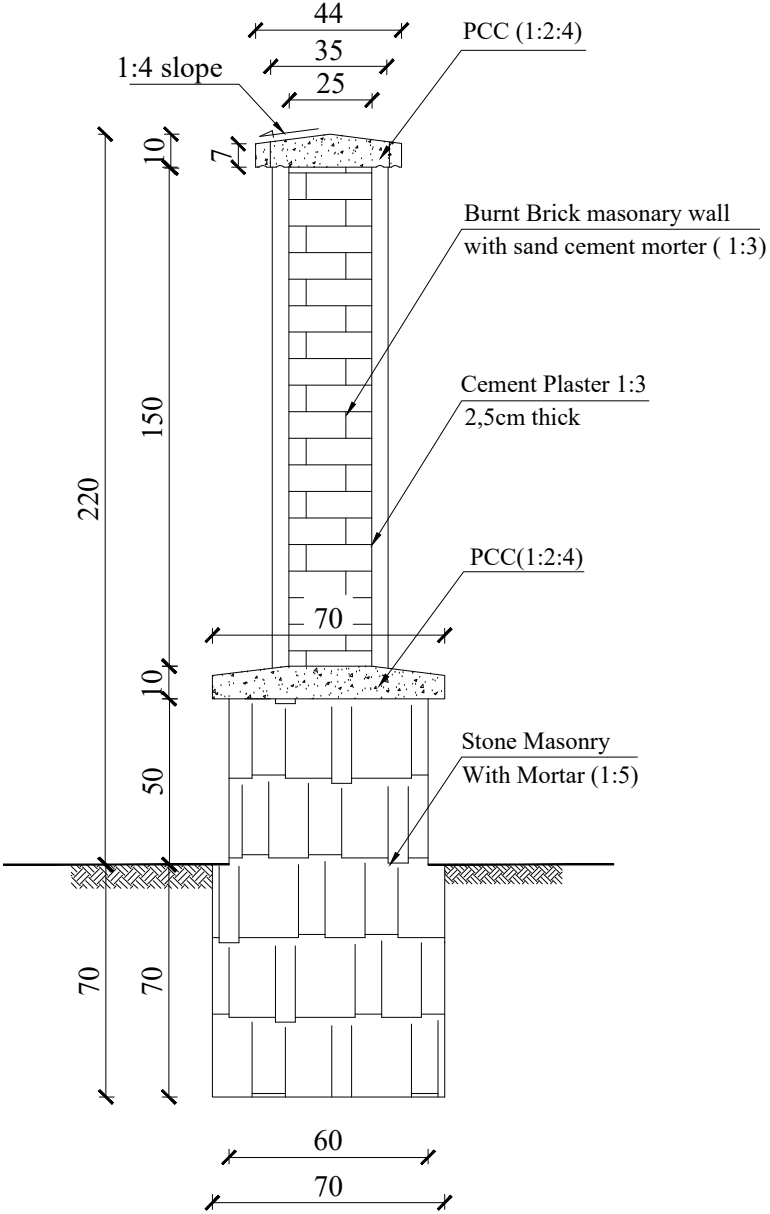

Burnt Brick Boundary wall  
with stone masonry foundation  
Section (A-A)

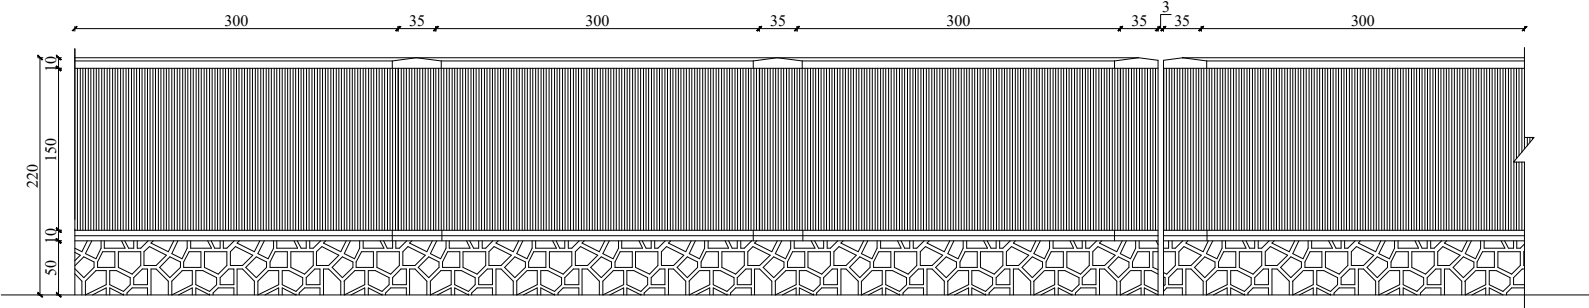

Burnt Brick Boundary wall with Column after 3m  
Elevation

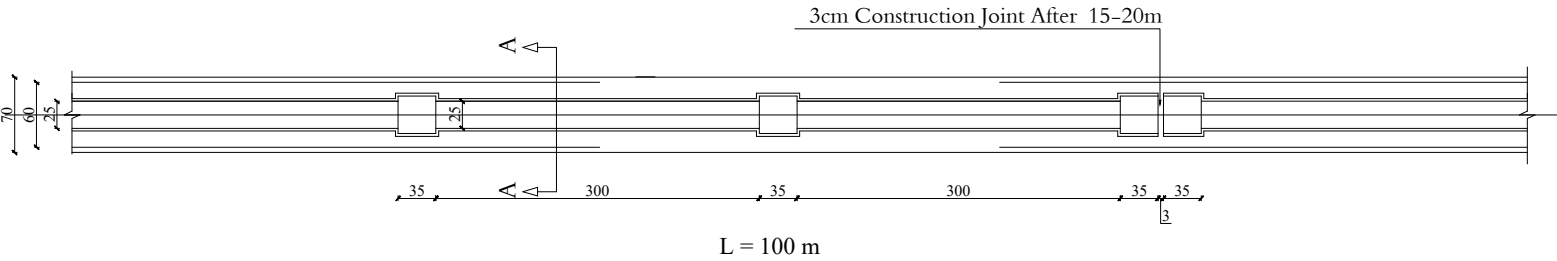

Burnt Brick Boundary wall with Column after 3m  
plan



MINISTRY OF EDUCATION  
DEPARTMENT OF CONSTRUCTION



STANDARD SCHOOL DESIGN  
IN AFGHANISTAN

ARCHITECT/DESIGN  
CHECKED BY  
TECH-APPROVED BY

Eng: Mhfooz shah haidari  
Eng: Sharifullah  
Eng: Safullah

DRAWING TYPE  
CODE  
BW 001/G

ARCHITECTURAL  
1  
1




PROJECT NAME

Bibi Narges primary school

PROJECT TYPE/DRAWING TITLE


BOUNDRY WALL /PLAN, SECTION AND ELEVATION

C-1(No=3)

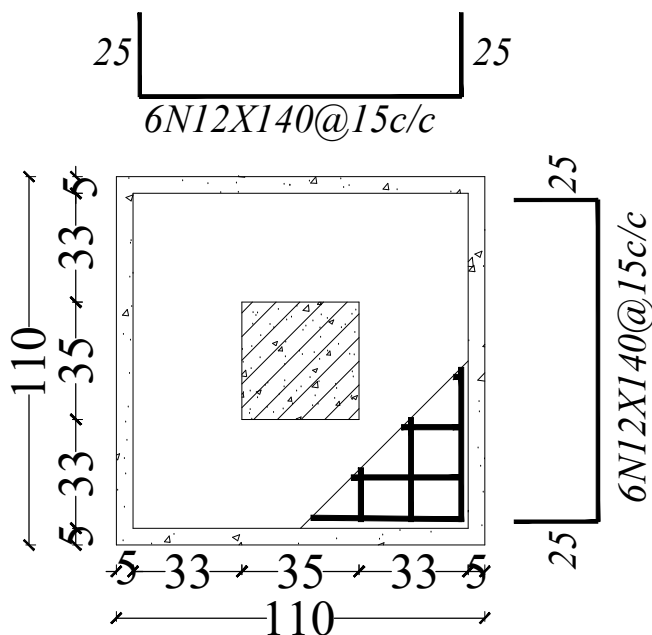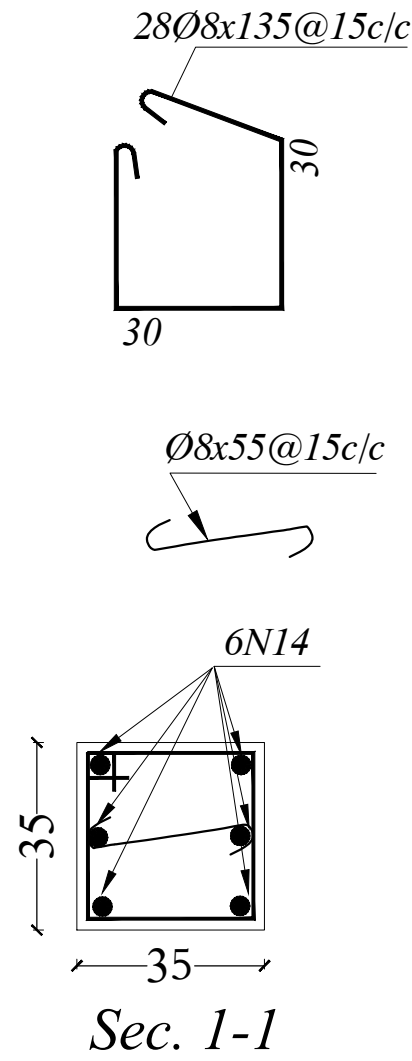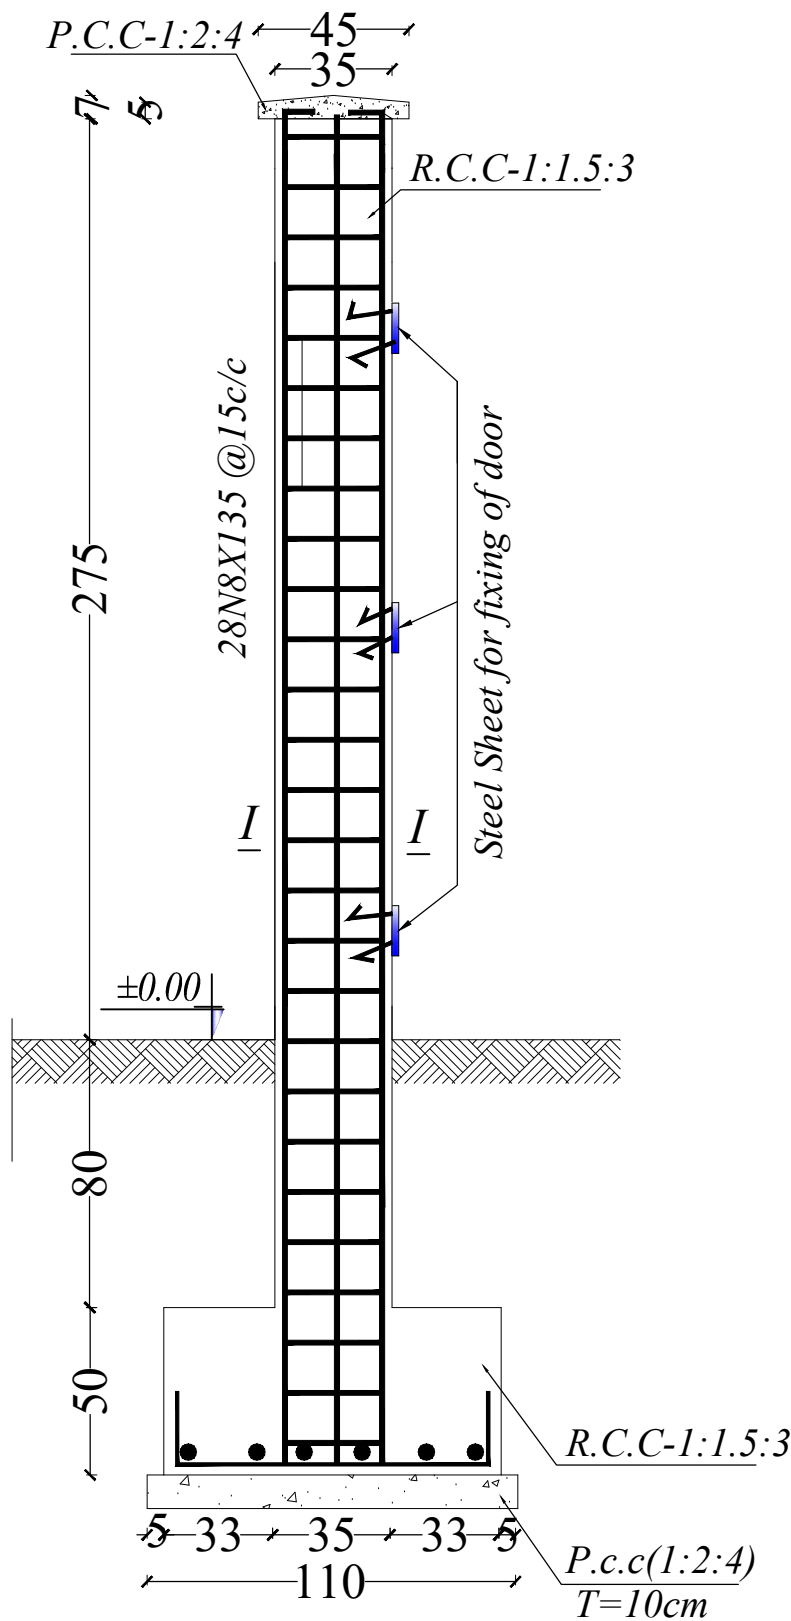


F-1  
No -3

Note-All Diminsion in CM

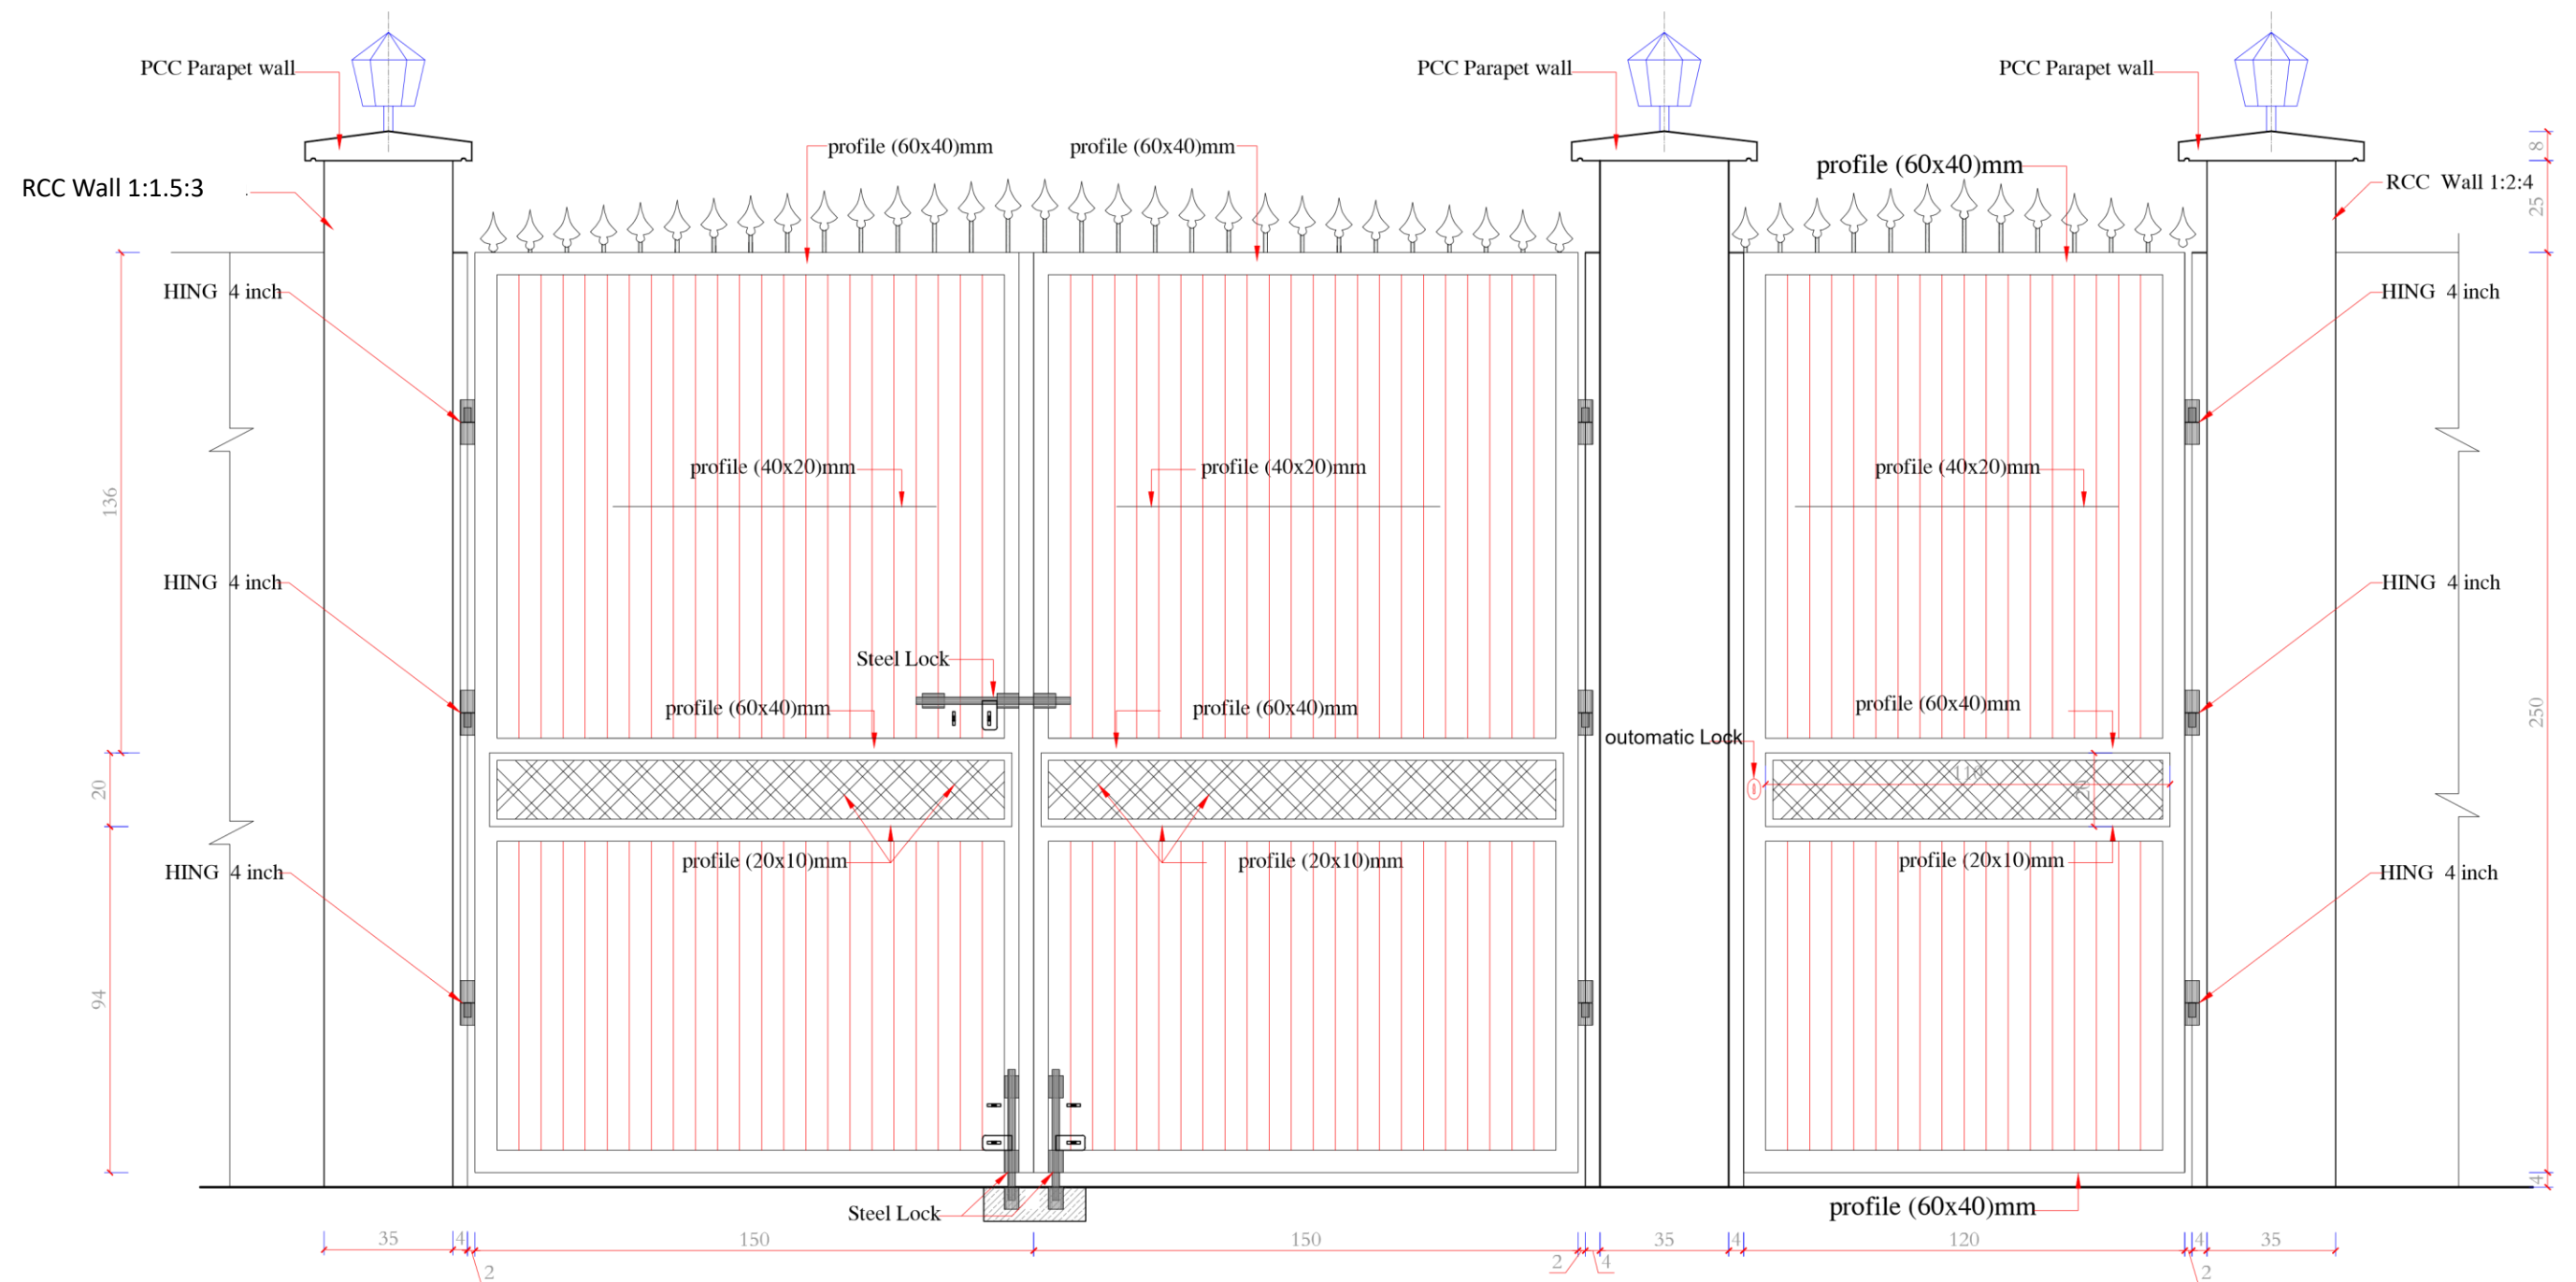

FRONT ELEVATION

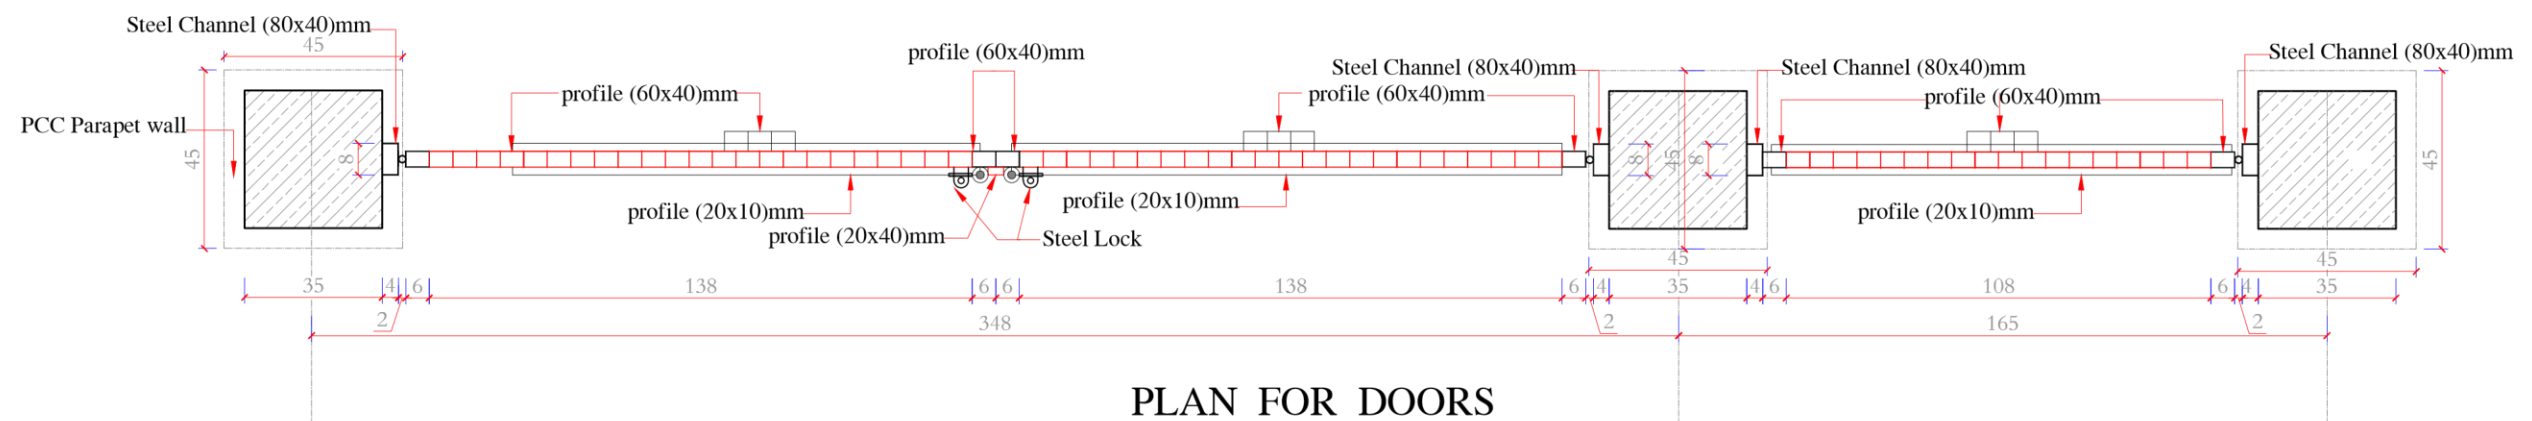

PLAN FOR DOORS  
DOOR FOR CARS (300X250)cm  
DOOR FOR STUDENT (120X250)cm



MINISTRY OF EDUCATION  
DEPARTMENT OF CONSTRUCTION



STANDARD SCHOOL DESIGN  
IN AFGHANISTAN

ARCHITECT/DESIGN	KHALILULLAH Y Z	APPROVED/Doc/Moe	ENG AB MOMIN RAAD	DRAWING No	ARCHITECTURE
CHECKED BY	ENG S RASUOL AFGHANI	SCALE	AS SHOWN (A)3	SHEET No	1/2
TECH- APPROVED BY	ENG AB MATIN MAQOL	DATE	12.12.2012		

PROJECT NAME

MOE SCHOOLS DOOR

DRAWING TITLE

VIEW AND PLAN