




PROJECT NAME : Renovation of Bebe Nargis Girls Primary School

PROJECT EMPLOYER : UNITED NATIONS CHILDREN'S FUND

PREPARE BY : CONSTRUCTION SECTION



PROJECT EMPLOYER

UNITED NATIONS CHILDREN'S FUND

construction section

Renovation of Bebe Nargis Girls Primary School

All dimension are in cm

TITLE : TABLE OF CONTENTS

DRAWING BY

MOHAMMAD HAMAYOON "KARIMI"

CHECKED BY

APPROVED BY

UNICEF

C.S

SHEET No

A-1/9

SCALE

AS SHOWN

DATE

Feb . 2024

S.N	TABLE OF CONTENTS
A- 1/9	TABLE OF CONTENTS
A- 2/9	MATERIALS SYBOLS
A- 3/9	GOOGLE MAP "ROAD MAP"
A- 4/9	GOOGLE SCHOOL IMAGE
A- 5/9	GENERAL SITE PLAN
A- 6/9	PROJECT SITE PLAN
A- 7/9	BOUNDARY WALL AND CLASSES
A- 8/9	BOUNDARY WALL VIEW AND ENTRANCE GATE DETAIL
A- 9/9	SCHOOL 3D VIEW

UNICEF

SHEET No

A-2/9

SCALE

AS SHOWN

DATE

JAN . 2024

TITLE : MATERIALS SYMBOLS

DRAWING BY

MOHAMMAD HAMAYOON "KARIMI"

CHECKED BY

APPROVED BY

PROJECT EMPLOYER

UNITED NATIONS CHILDRENS FUND

construction section

Renovation of Bebe Nargis Girls Primary School

All dimension are in cm

unicef

Symbol or Legend

Village road

Irrigation Canal

Agriculture land

Houses

flood way

GI Column

Compass

Gutter

Slope

Wash facility water tank

Door

Window

Existence school

Existing Latrine

Trees



PROJECT EMPLOYER
UNITED NATIONS CHILDREN'S FUND
construction section
Renovation of <i>Bebe Nargis Girls Primary School</i>
All dimension are in cm

TITLE : GOOGLE MAP "ROAD MAP"	
DRAWING BY	MOHAMMAD HAMAYOON "KARIMI"
CHECKED BY	
APPROVED BY	

	SHEET No	A-3/9
	SCALE	AS SHOWN
	DATE	Feb . 2024




Google Image Map




PROJECT EMPLOYER
UNITED NATIONS CHILDREN'S FUND
construction section
Renovation of Bebe Nargis Girls Primary School
All dimension are in cm

TITLE : GOOGLE IMAGE SCHOOL AREA	
DRAWING BY	MOHAMMAD HAMAYOON "KARIMI"
CHECKED BY	
APPROVED BY	

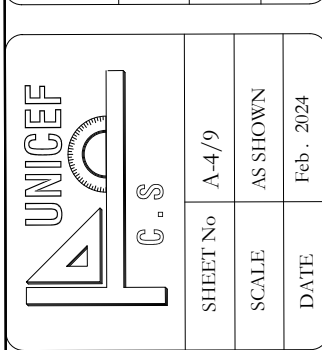

Google Image school area



PROJECT EMPLOYER

UNITED NATIONS CHILDREN'S FUND

construction section

Renovation of Bebe Nargis Girls Primary School

All dimension are in cm


TITLE : GENERAL SITE PLAN

DRAWING BY

CHECKED BY

APPROVED BY

MOHAMMAD HAMAYOON "KARIMI"

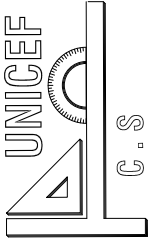

SHEET No

SCALE

DATE

A-5/9

AS SHOWN

FEB. 2024

The General Site Plan illustrates the layout of the Bebe Nargis Girls Primary School and its surroundings. The school building is a large rectangular structure with a total width of 3400 cm and a total depth of 2750 cm. It features a 'Proposed Boundry Wall' and an 'Existing Bi Bi Narges Primary School' section. Inside the school grounds, there is an 'Existing Latrin', a 'Proposed Hand Wash Facility', and a 'Proposed Well' with a diameter of 540 cm. The school is bordered by 'Local Road' on the left and 'Agricultural Lands' on the top, right, and bottom. A 'Haji Mohammad Esa garden' is located at the bottom of the site. The plan also shows a north arrow and a scale bar.

UNICEF

C.S.

SHEET No

SCALE

DATE

A-6/9

AS SHOWN

FEB. 2024

TITLE : BUNDARY SITE PLAN

DRAWING BY

CHECKED BY

APPROVED BY

MOHAMMAD HAMAYOON "KARIMI"


PROJECT EMPLOYER

UNITED NATIONS CHILDREN'S FUND

construction section

Renovation of Bebe Nargis Girls Primary School

All dimension are in cm



Site Plan

UNICEF

C.S

SHEET NoA-7/9

SCALEAS SHOWN

DATEFEB. 2024

TITLE :BOUNDARY WALL PLAN AND SECTIONS

DRAWING BYMOHAMMAD HAMAYOON "KARIMI"

CHECKED BY

APPROVED BY


PROJECT EMPLOYER


UNITED NATIONS CHILDRENS FUND

construction section


Renovation of Bebe Nargis Girls Primary School

All dimension are in cm



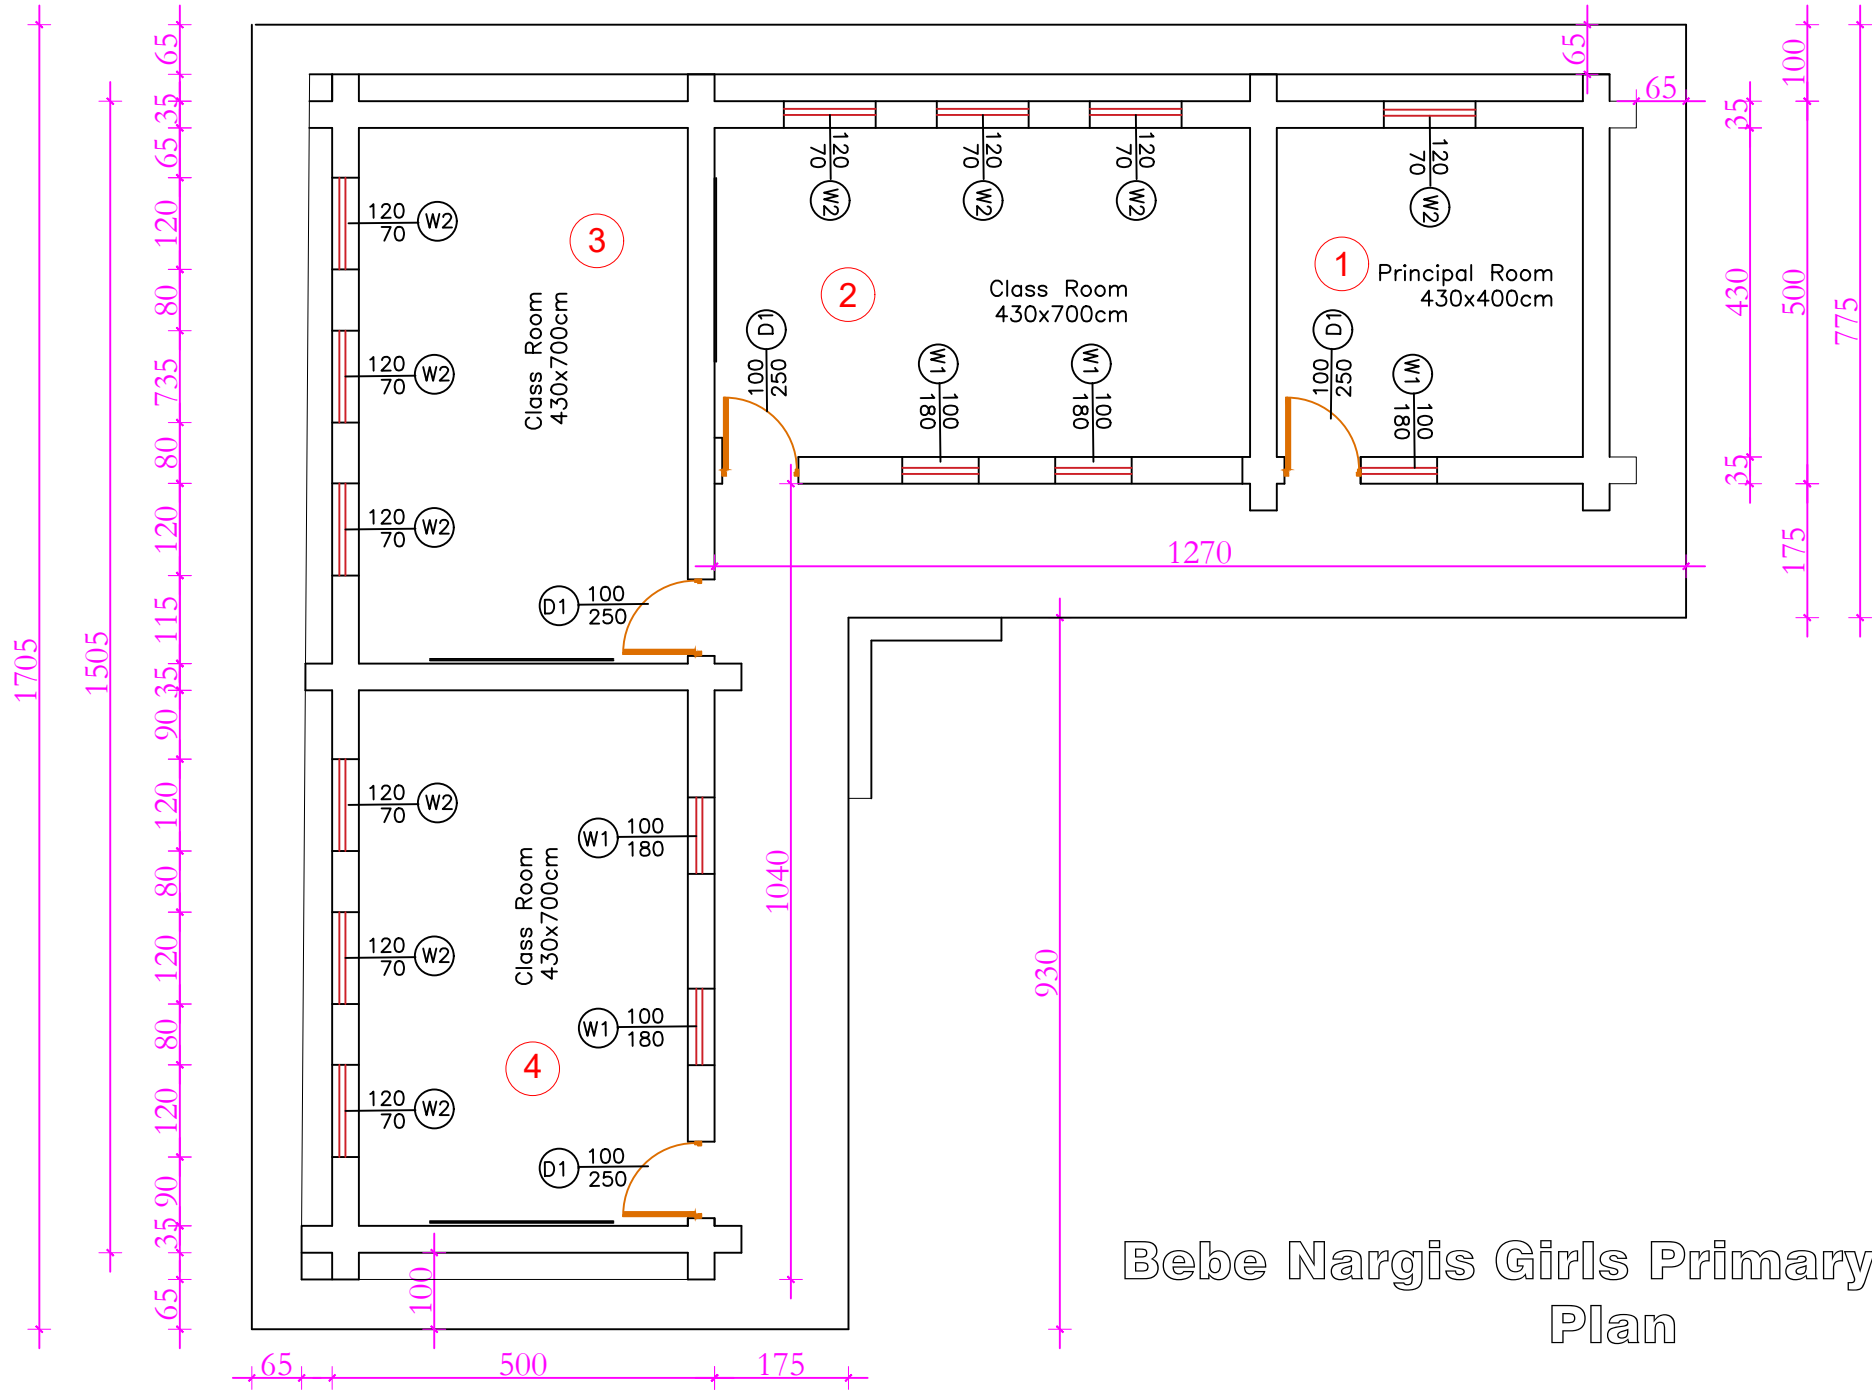

Bebe Nargis Girls Primary school
Plan



PROJECT EMPLOYER

UNITED NATIONS CHILDREN'S FUND

construction section

Renovation of Bebe Nargis Girls Primary School

All dimension are in cm

TITLE :

BOUNDARY WALL PLAN AND SECTIONS


DRAWING BY

MOHAMMAD HAMAYOON "KARIMI"

CHECKED BY

APPROVED BY

UNICEF

 

SHEET No


A-8/9

SCALE


AS SHOWN

DATE

FEB. 2024

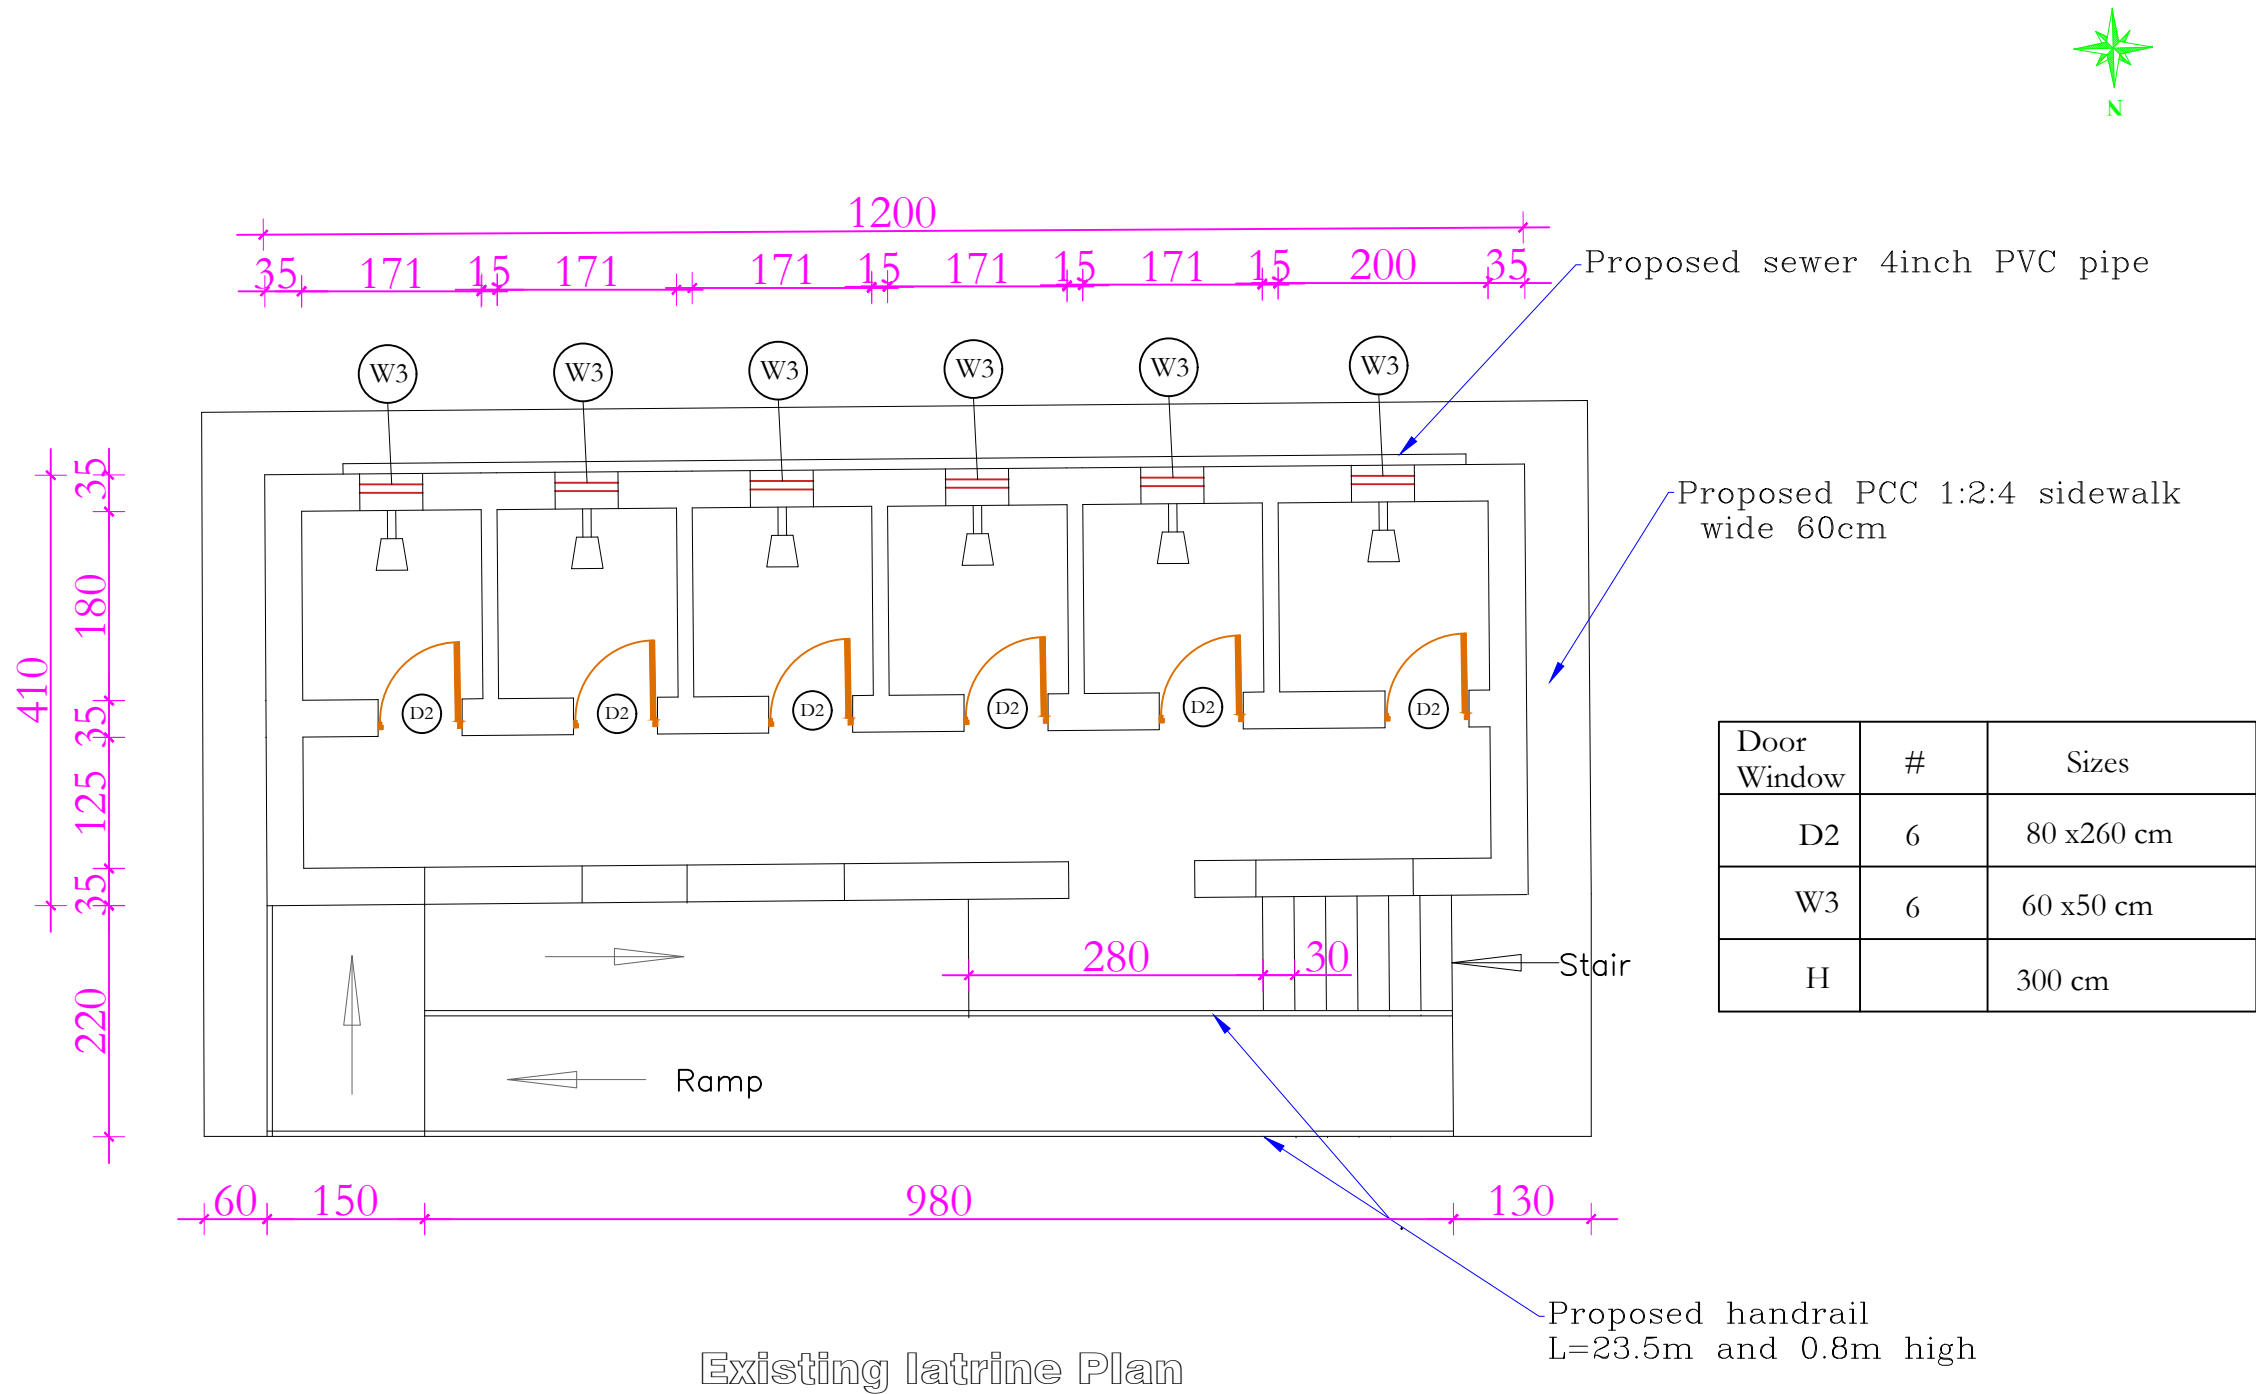

<div><div><div>UNICEF</div><div><div><div></div><div></div><div></div></div></div></div></div>			<div>PROJECT EMPLOYER</div> <div>UNITED NATIONS CHILDREN'S FUND</div> <div>construction section</div> <div>Construction of Stone Masonry Boundary wall</div> <div>All dimension are in cm</div>		
<div>TITLE : 3D VIEW OF SCHOOL BOUNDARY WALL</div>			<div>MOHAMMAD HAMAYOON "KARIMI"</div>		
<div>DRAWING BY</div>			<div>CHECKED BY</div>		
<div>APPROVED BY</div>			<div></div>		
<div><div>UNICEF</div><div><div></div><div></div><div></div></div><div>G.S</div></div>			<div>SHEET No A-9/9</div>		
<div>SCALE AS SHOWN</div>			<div>DATE FEB. 2024</div>		

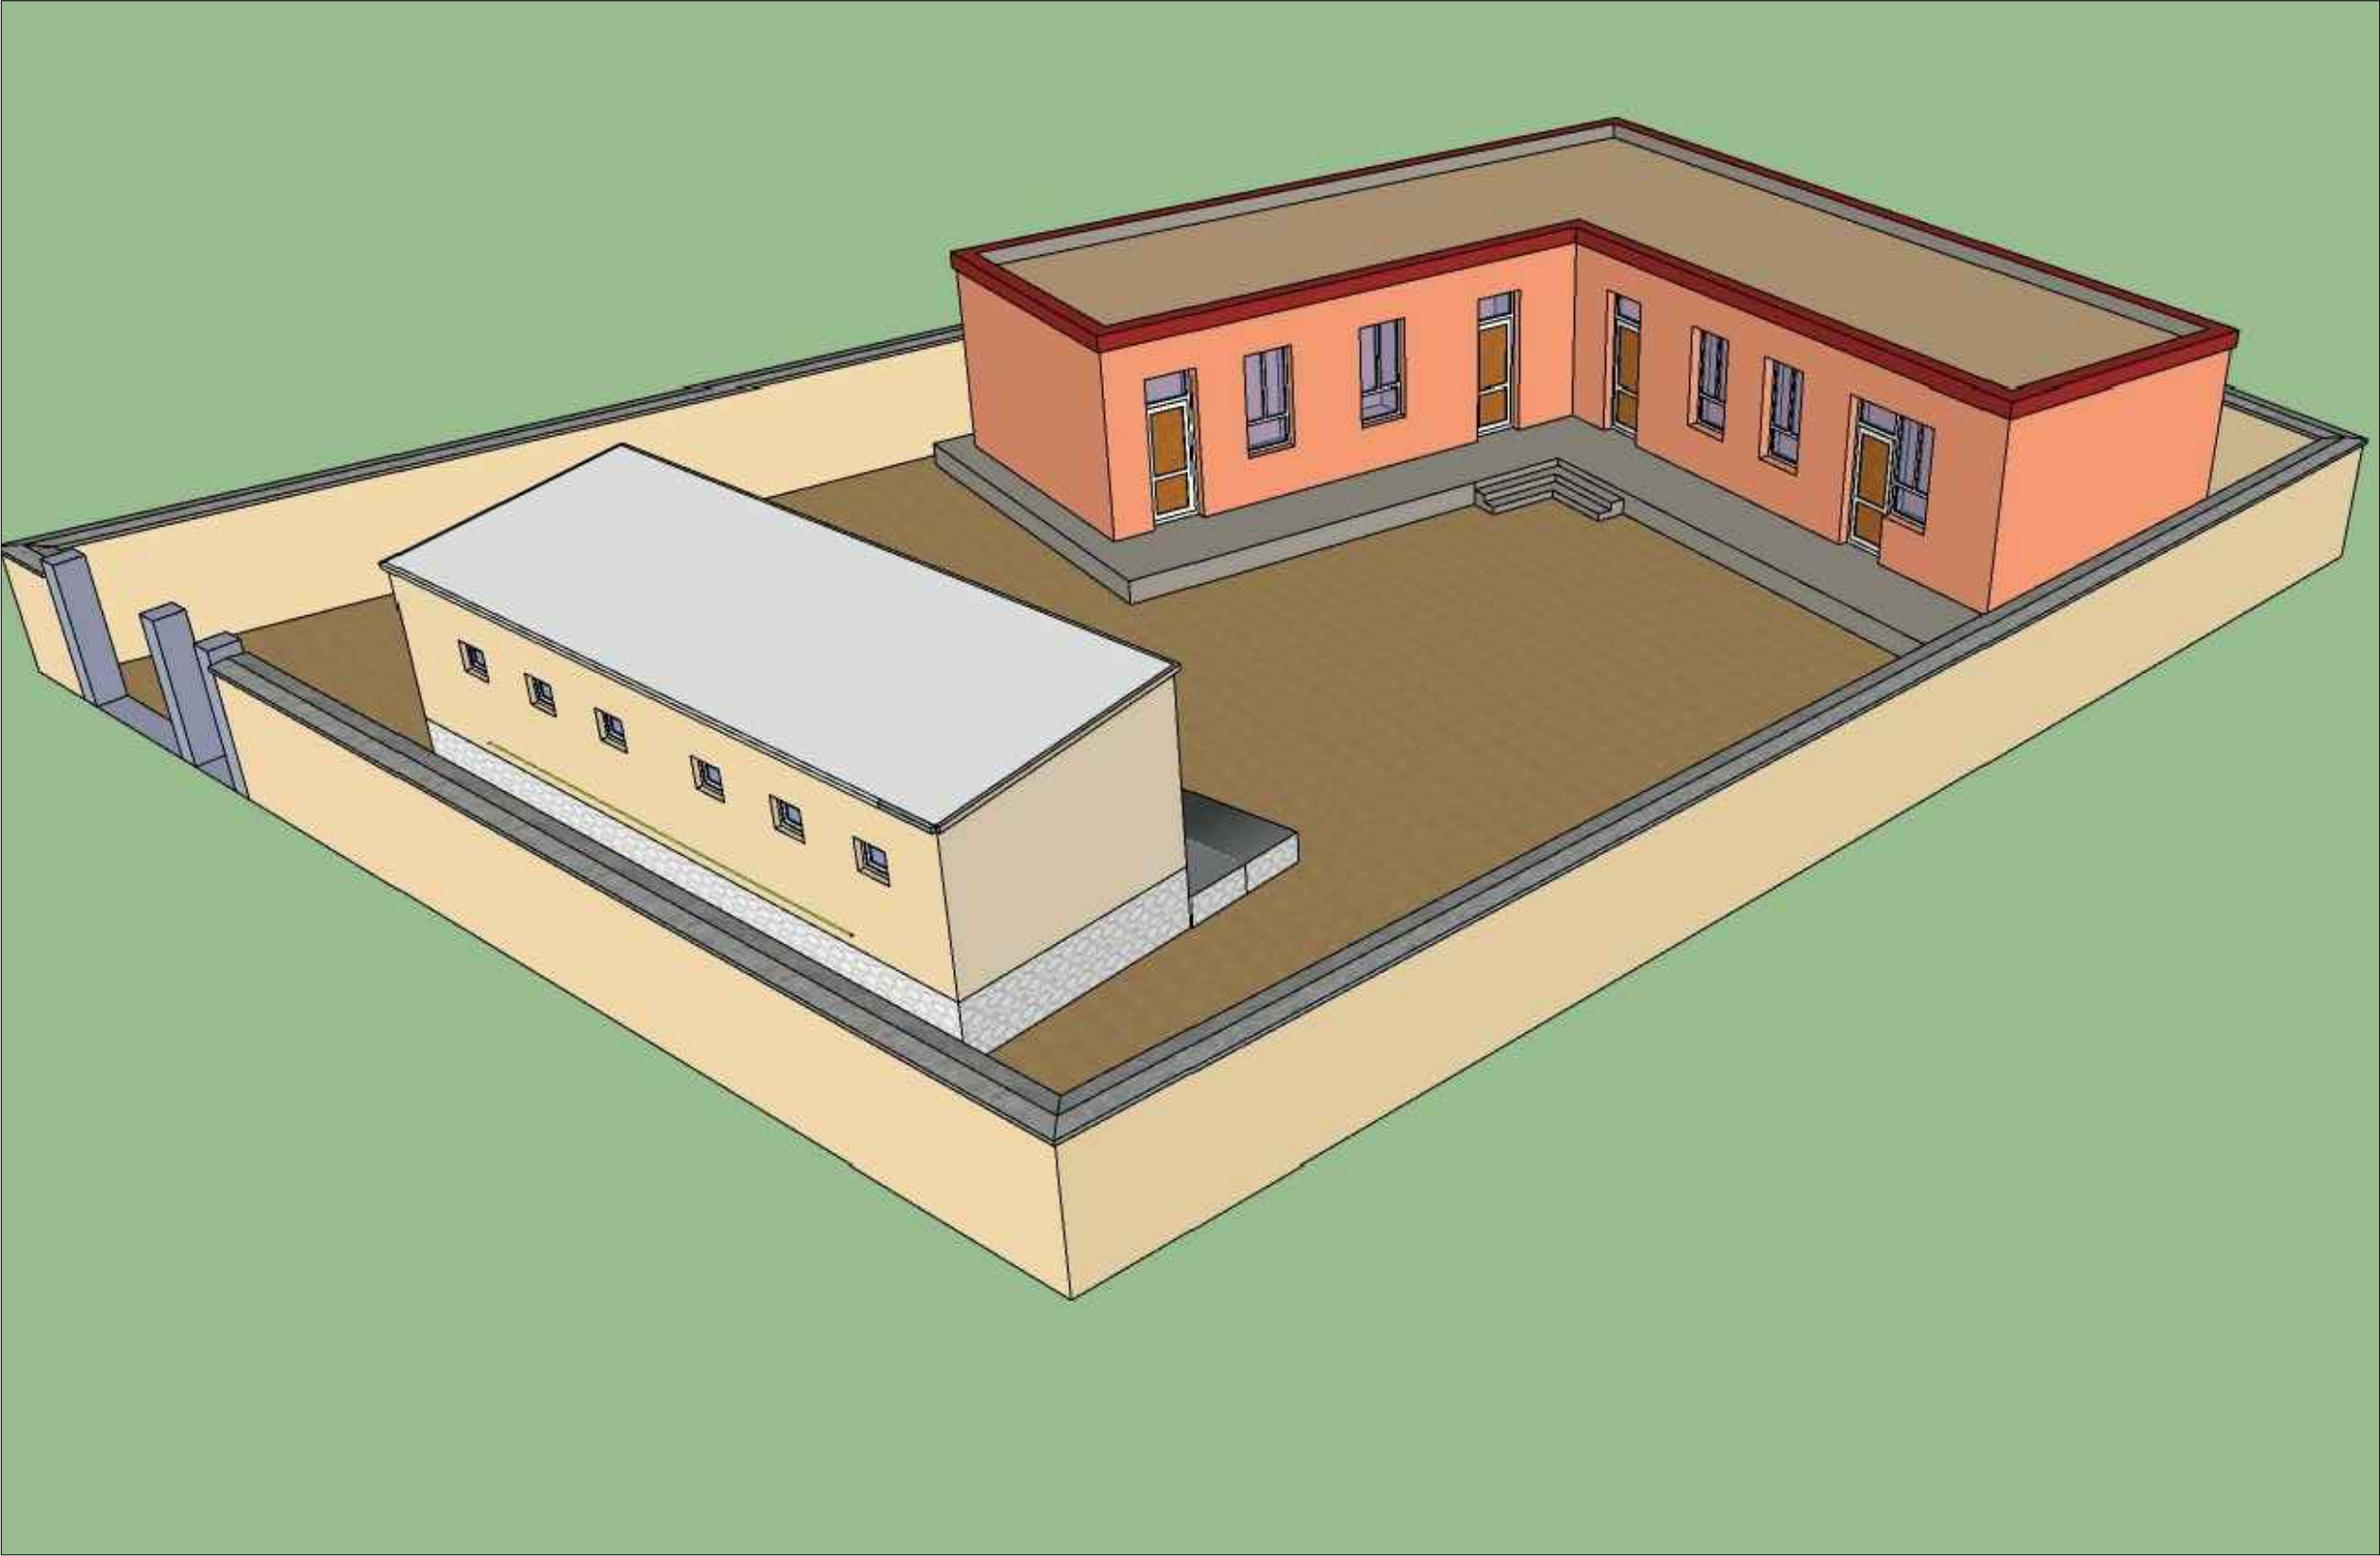

3D view of the School building and boundary wall and latrine after renovation