




PROJECT NAME : Renovation OF (**Malik Tajikia Girls primary school**)

PROJECT EMPLOYER : UNITED NATIONS CHILDREN'S FUND


PREPARE BY : CONSTRUCTION SECTION



PROJECT EMPLOYER
UNITED NATIONS CHILDREN'S FUND
construction section
Renovation of Malik Tajkia Girls Primary School
All dimension are in cm

TITLE : TABLE OF CONTENTS

DRAWING BY
CHECKED BY
APPROVED BY

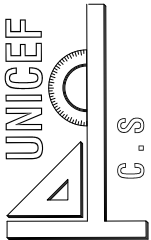


C.S

SHEET No
SCALE
DATE

A-1/10
AS SHOWN
Feb . 2024

S.N	TABLE OF CONTENTS
A- 1/10	TABLE OF CONTENTS
A- 2/10	MATERIALS SYBOLS
A- 3/10	GOOGLE MAP "ROAD MAP"
A- 4/10	GOOGLE SCHOOL IMAGE
A- 5/10	GENERAL SITE PLAN
A- 6/10	PROJECT SITE PLAN
A- 7/10	SCHOOL EXISTING PLAN
A- 8/10	SCHOOL ROOFING PLAN
A- 9/10	DOOR AND WINDOWS DETAILS
A- 10/10	SCHOOL 3D VIEW



PROJECT EMPLOYER
UNITED NATIONS CHILDREN'S FUND
construction section
Renovation of *Malik Tajkia Girls Primary School*
All dimension are in cm

TITLE : MATERIALS SYMBOLS

DRAWING BY

CHECKED BY

APPROVED BY

UNICEF
G.S


SHEET No
A-2/10

SCALE
AS SHOWN

DATE
JAN . 2024

Symbol or Legend


Village road

 

Irrigation Canal




Agriculture land

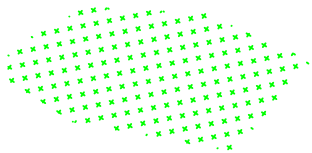

Houses



flood way

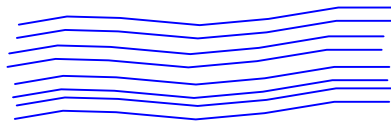

GI Column



Compass




Gutter



Slope



Wash facility water tank

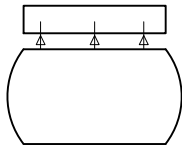


Door




Window




Existence school

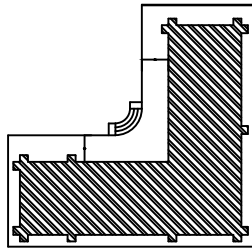

Proposed Latrine

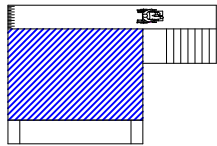

Trees

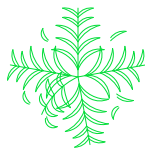




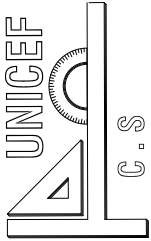
PROJECT EMPLOYER
UNITED NATIONS CHILDREN'S FUND
construction section
Renovation of Maik Tajikia Girls Primary School
All dimension are in cm

TITLE : GOOGLE MAP "ROAD MAP"	
DRAWING BY	
CHECKED BY	
APPROVED BY	

	SHEET No	A-3/10
	SCALE	AS SHOWN
	DATE	Feb . 2024



Google Image Map

	
PROJECT EMPLOYER	
UNITED NATIONS CHILDREN'S FUND	
construction section	
Renovation of Malik Tajikia Girls Primary School	
All dimension are in cm	
TITLE : GOOGLE IMAGE SCHOOL AREA	
DRAWING BY	
CHECKED BY	
APPROVED BY	
	
SHEET No	A-4/10
SCALE	AS SHOWN
DATE	Feb . 2024




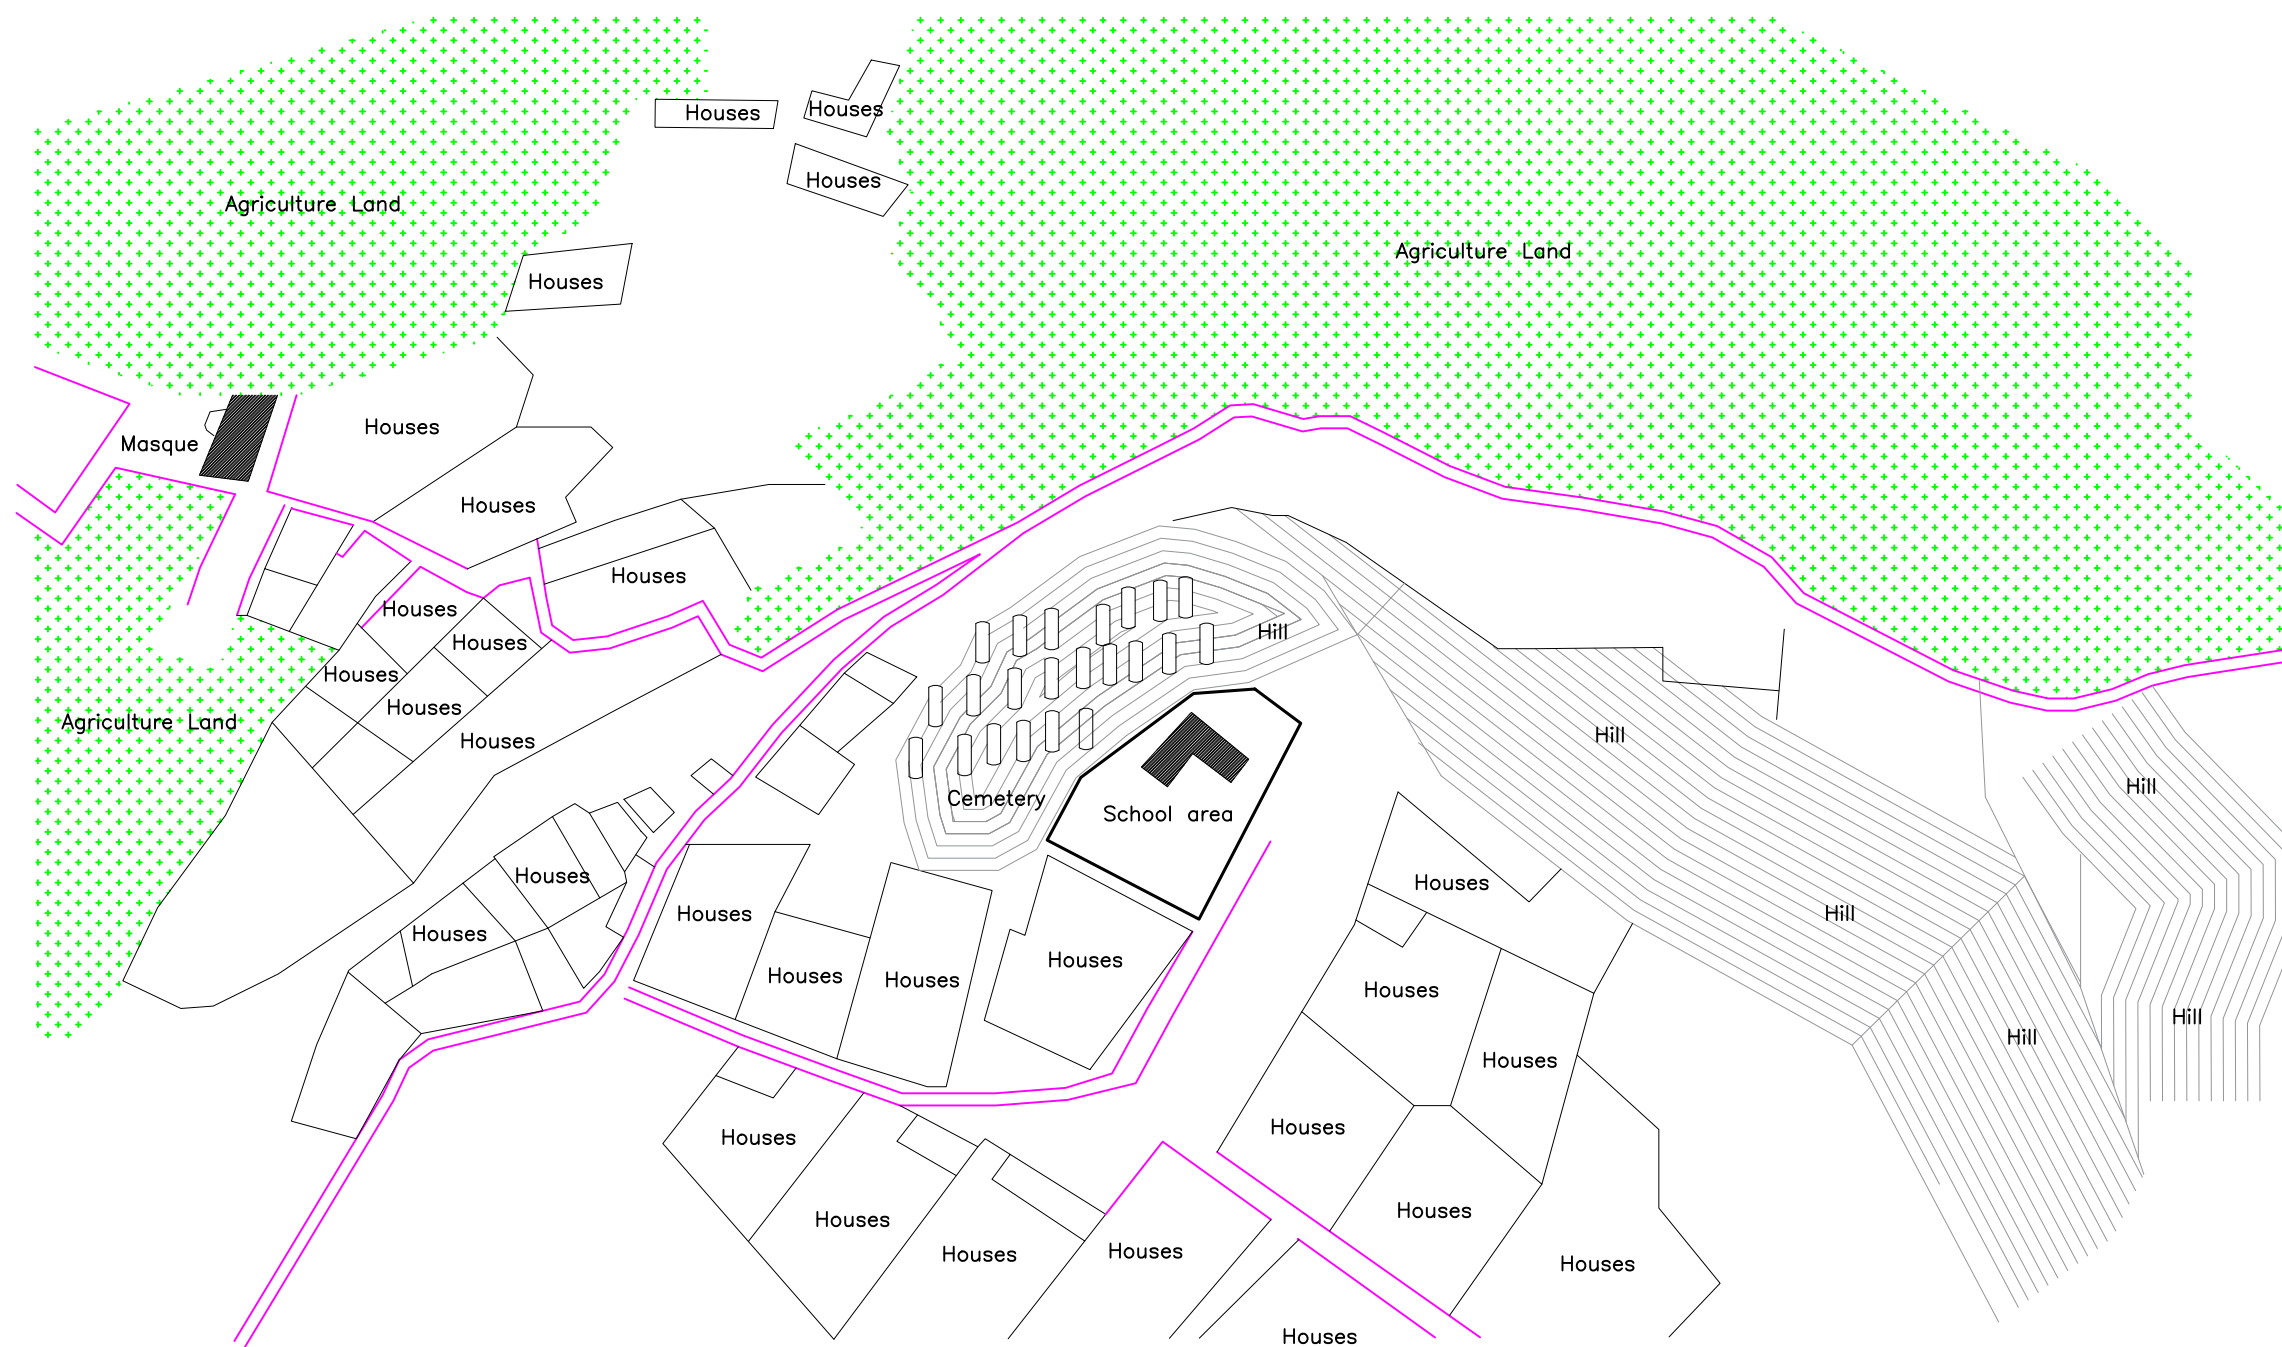
Google Image school area




PROJECT EMPLOYER
UNITED NATIONS CHILDREN'S FUND
construction section
Renovation of Malik Tajkia Girls Primary School
All dimension are in cm

TITLE : GENERAL SITE PLAN	
DRAWING BY	
CHECKED BY	
APPROVED BY	

	SHEET No	A-5/10
	SCALE	AS SHOWN
	DATE	FEB. 2024



General Site Plan



PROJECT EMPLOYER

UNITED NATIONS CHILDREN'S FUND

construction section

Renovation of *Malik Tajkia Girls Primary School*


All dimension are in cm

TITLE : BOUNDARY WITH SCHOOL SITE PLAN

DRAWING BY

CHECKED BY

APPROVED BY



C.S

SHEET No

SCALE

DATE


A-6/10

AS SHOWN

FEB. 2024

The diagram is a site plan for a school boundary. The boundary is an irregular polygon with the following dimensions in cm: 2900 (top-left), 1700 (top-right), 1900 (right), 1350 (bottom-right), 5400 (bottom-left), and 4000 (left). Inside the boundary, there is an 'Existence school building' (a rectangle with diagonal hatching) and a 'Proposed 5 cabinet latrine' (a rectangle with vertical hatching). A 'Proposed Wash hand facility' (a small rectangle with a tap icon) and a 'Proposed water tank 1500 liter' (a cylinder icon) are also shown. A 'Proposed Stone boundary wall L=168m' is indicated by a line with a wavy pattern. Other dimensions include 900, 400, 1550, and 750, which define the internal layout and setbacks. A north arrow is located in the top right corner.

Site Plan



PROJECT EMPLOYER

UNITED NATIONS CHILDREN'S FUND

construction section

Renovation of Malik Tajikia Girls Primary School


All dimension are in cm

TITLE : EXISTING SCHOOL SITE PLAN

DRAWING BY

CHECKED BY

APPROVED BY

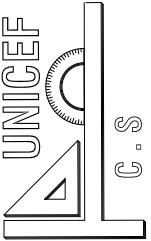

C.S


SHEET No A-7/10

SCALE AS SHOWN

DATE FEB. 2024



Door Window	#	Sizes
D1	4	100 x250 cm
W1	5	100 x180 cm
W2	10	120 x70 cm
H		315 cm

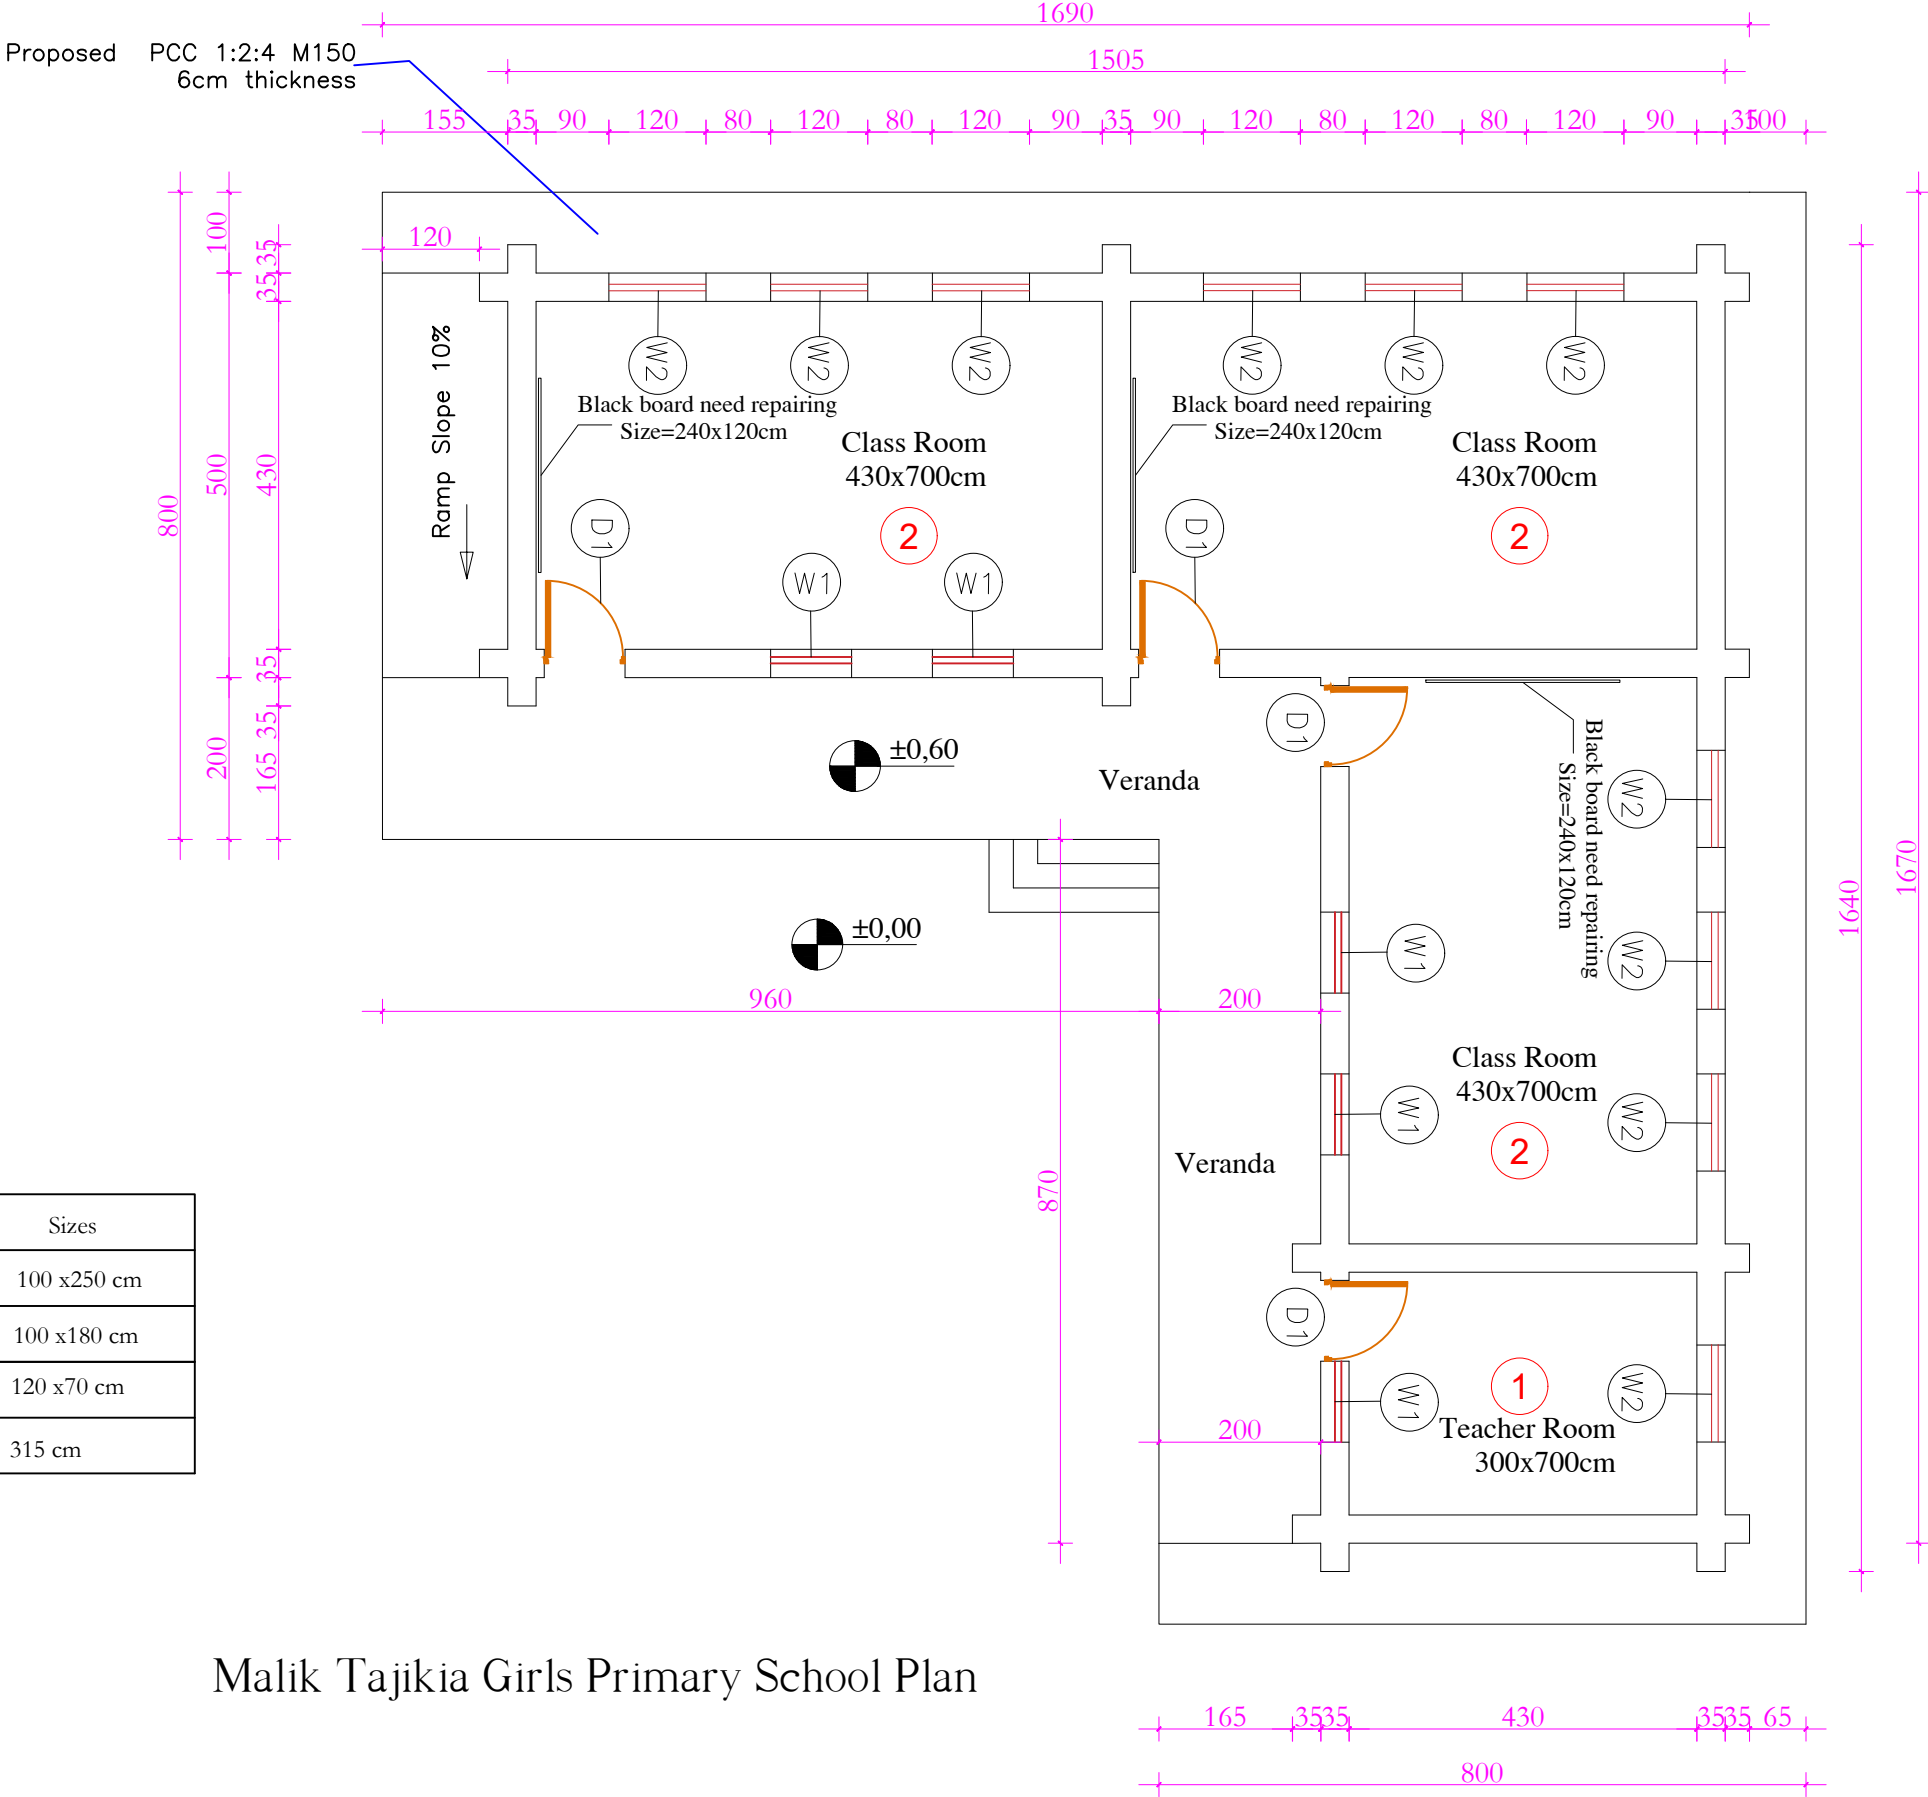

Malik Tajikia Girls Primary School Plan

UNICEF

C.S

SHEET No	A-7/10
SCALE	AS SHOWN
DATE	FEB. 2024

TITLE : EXISTING SCHOOL SITE PLAN	
DRAWING BY	
CHECKED BY	
APPROVED BY	

PROJECT EMPLOYER

UNITED NATIONS CHILDREN'S FUND


construction section


Renovation of Malik Tajkia Girls Primary School


All dimension are in cm



School Roofing Plan

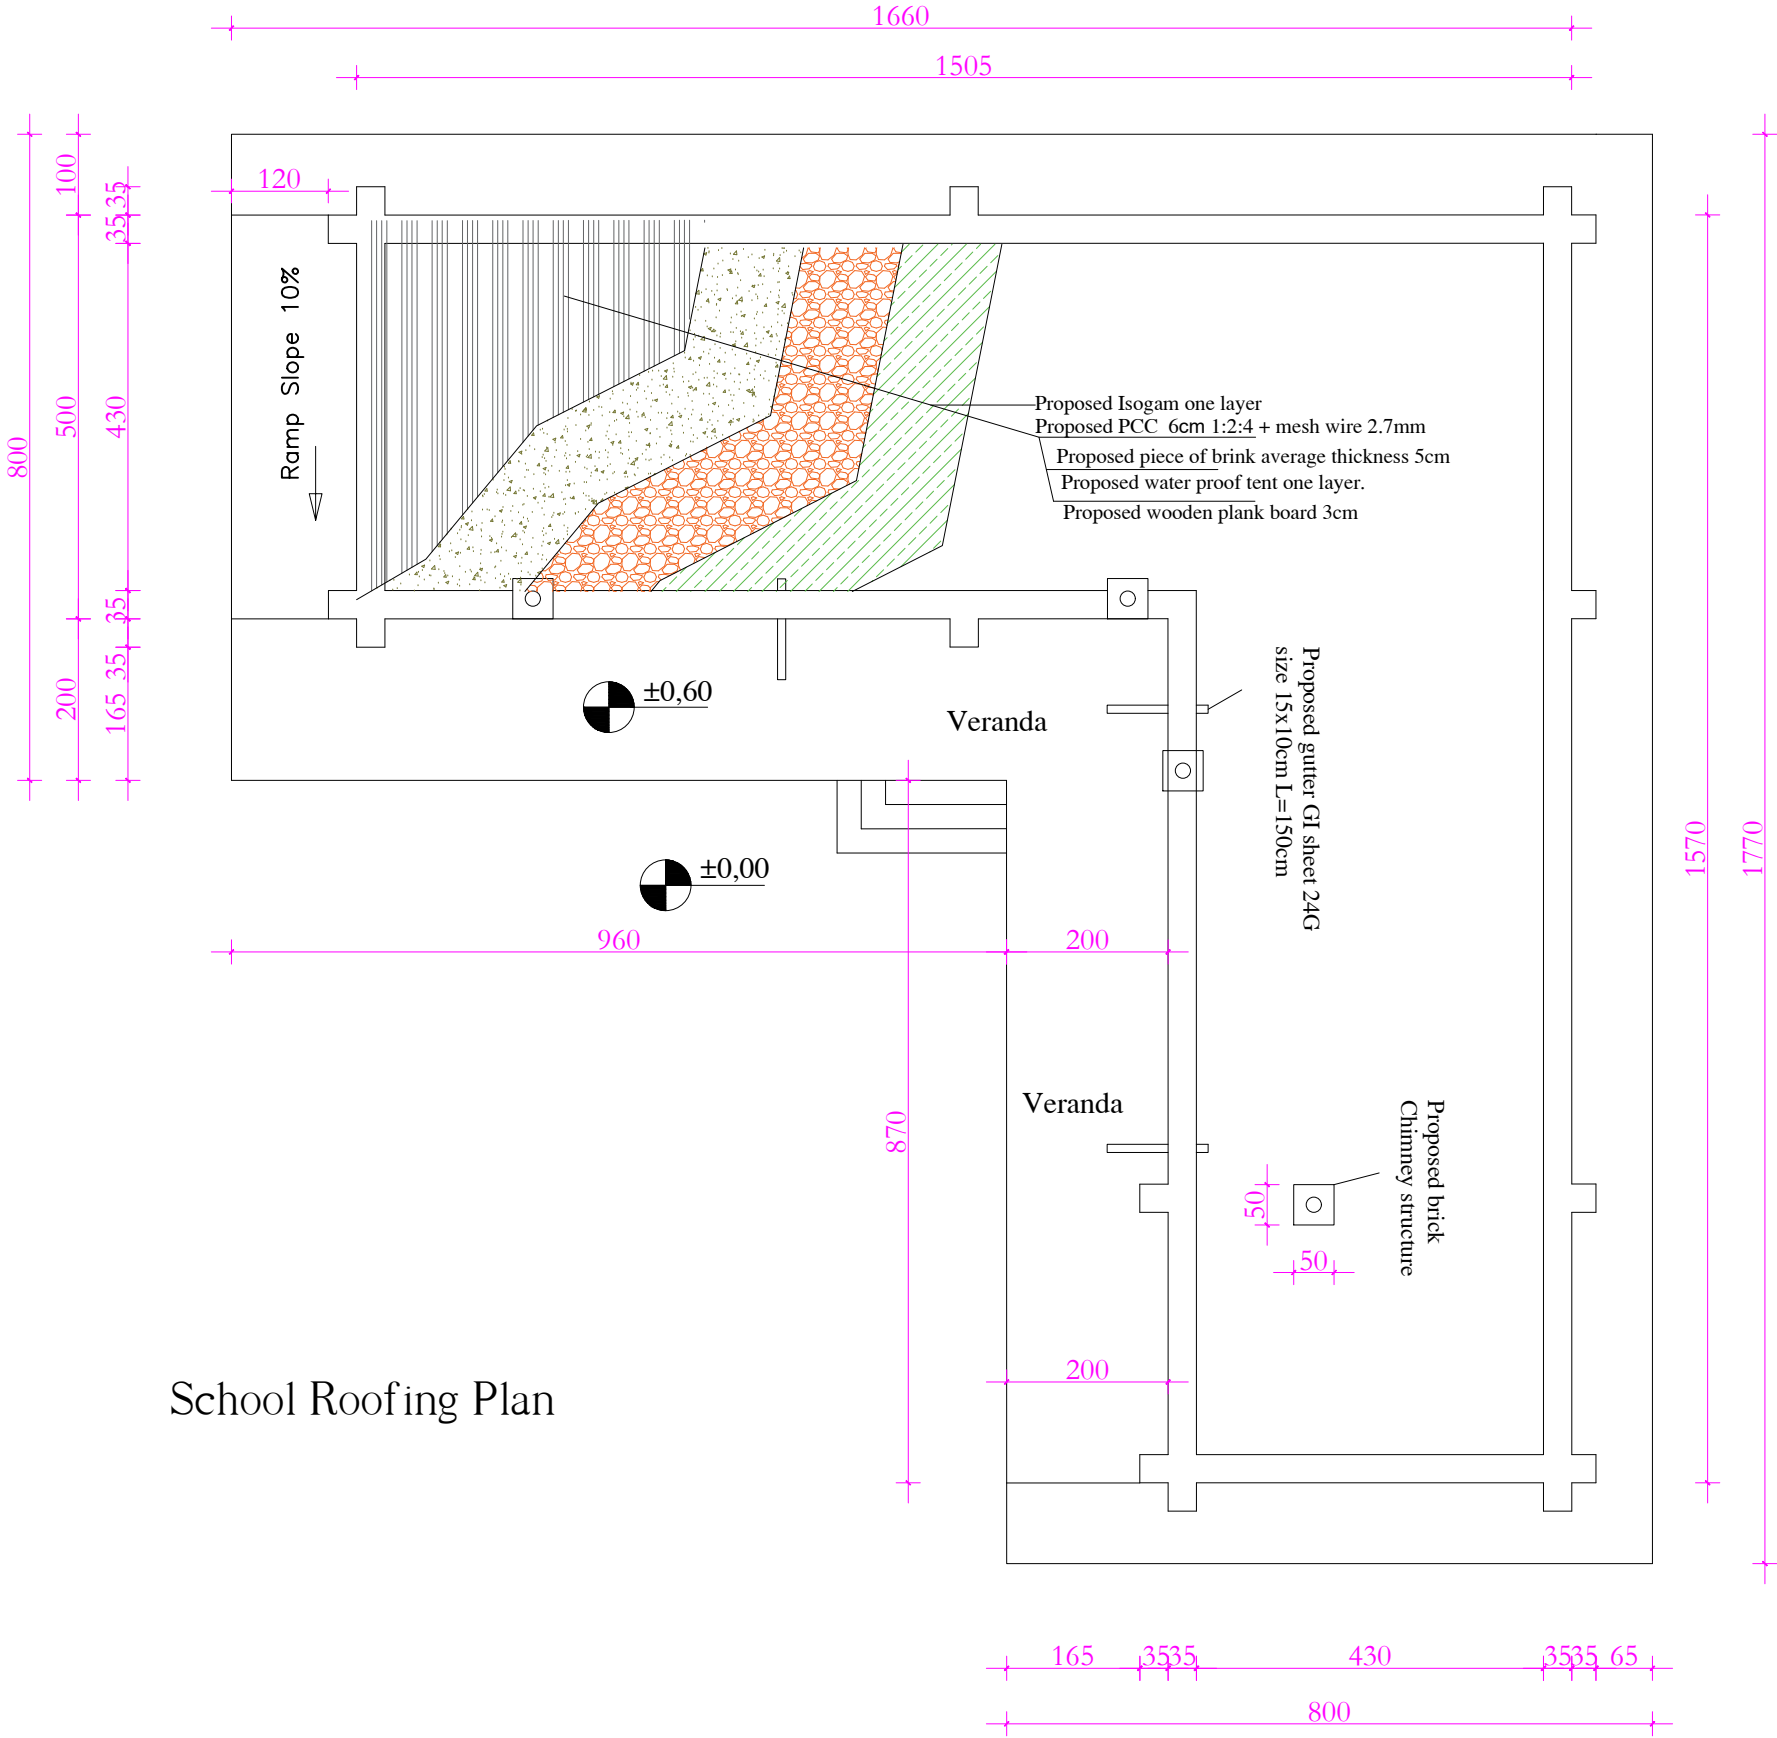

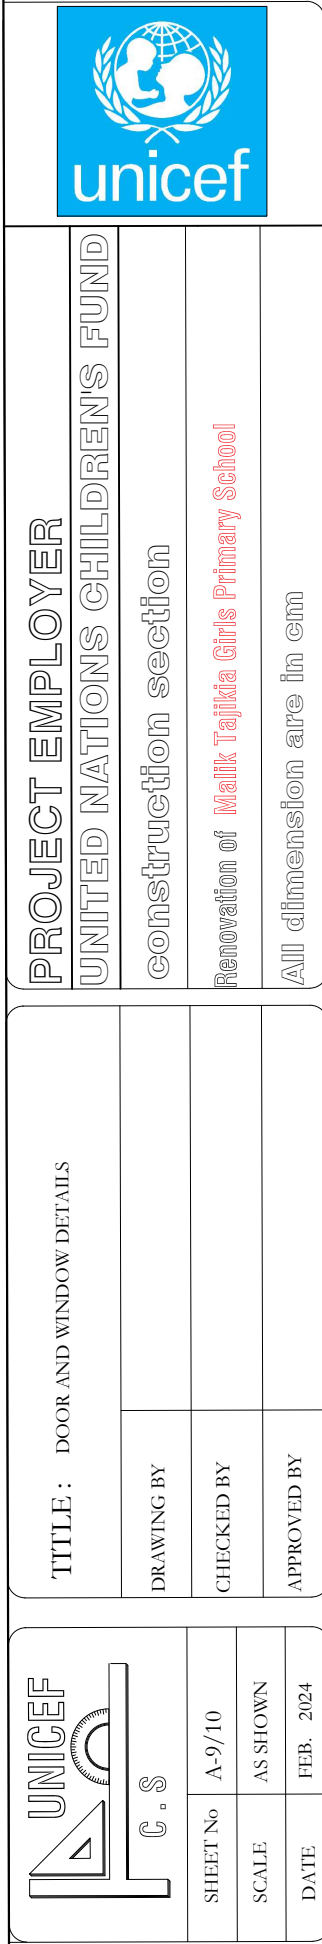



		UNICEF	
SHEET No		A-9/10	
SCALE		AS SHOWN	
DATE		FEB. 2024	

TITLE: DOOR AND WINDOW DETAILS	
DRAWING BY	
CHECKED BY	
APPROVED BY	


PROJECT EMPLOYER
UNITED NATIONS CHILDRENS FUND
construction section
Renovation of Malik Tajikia Girls Primary School
All dimension are in cm


 unicef

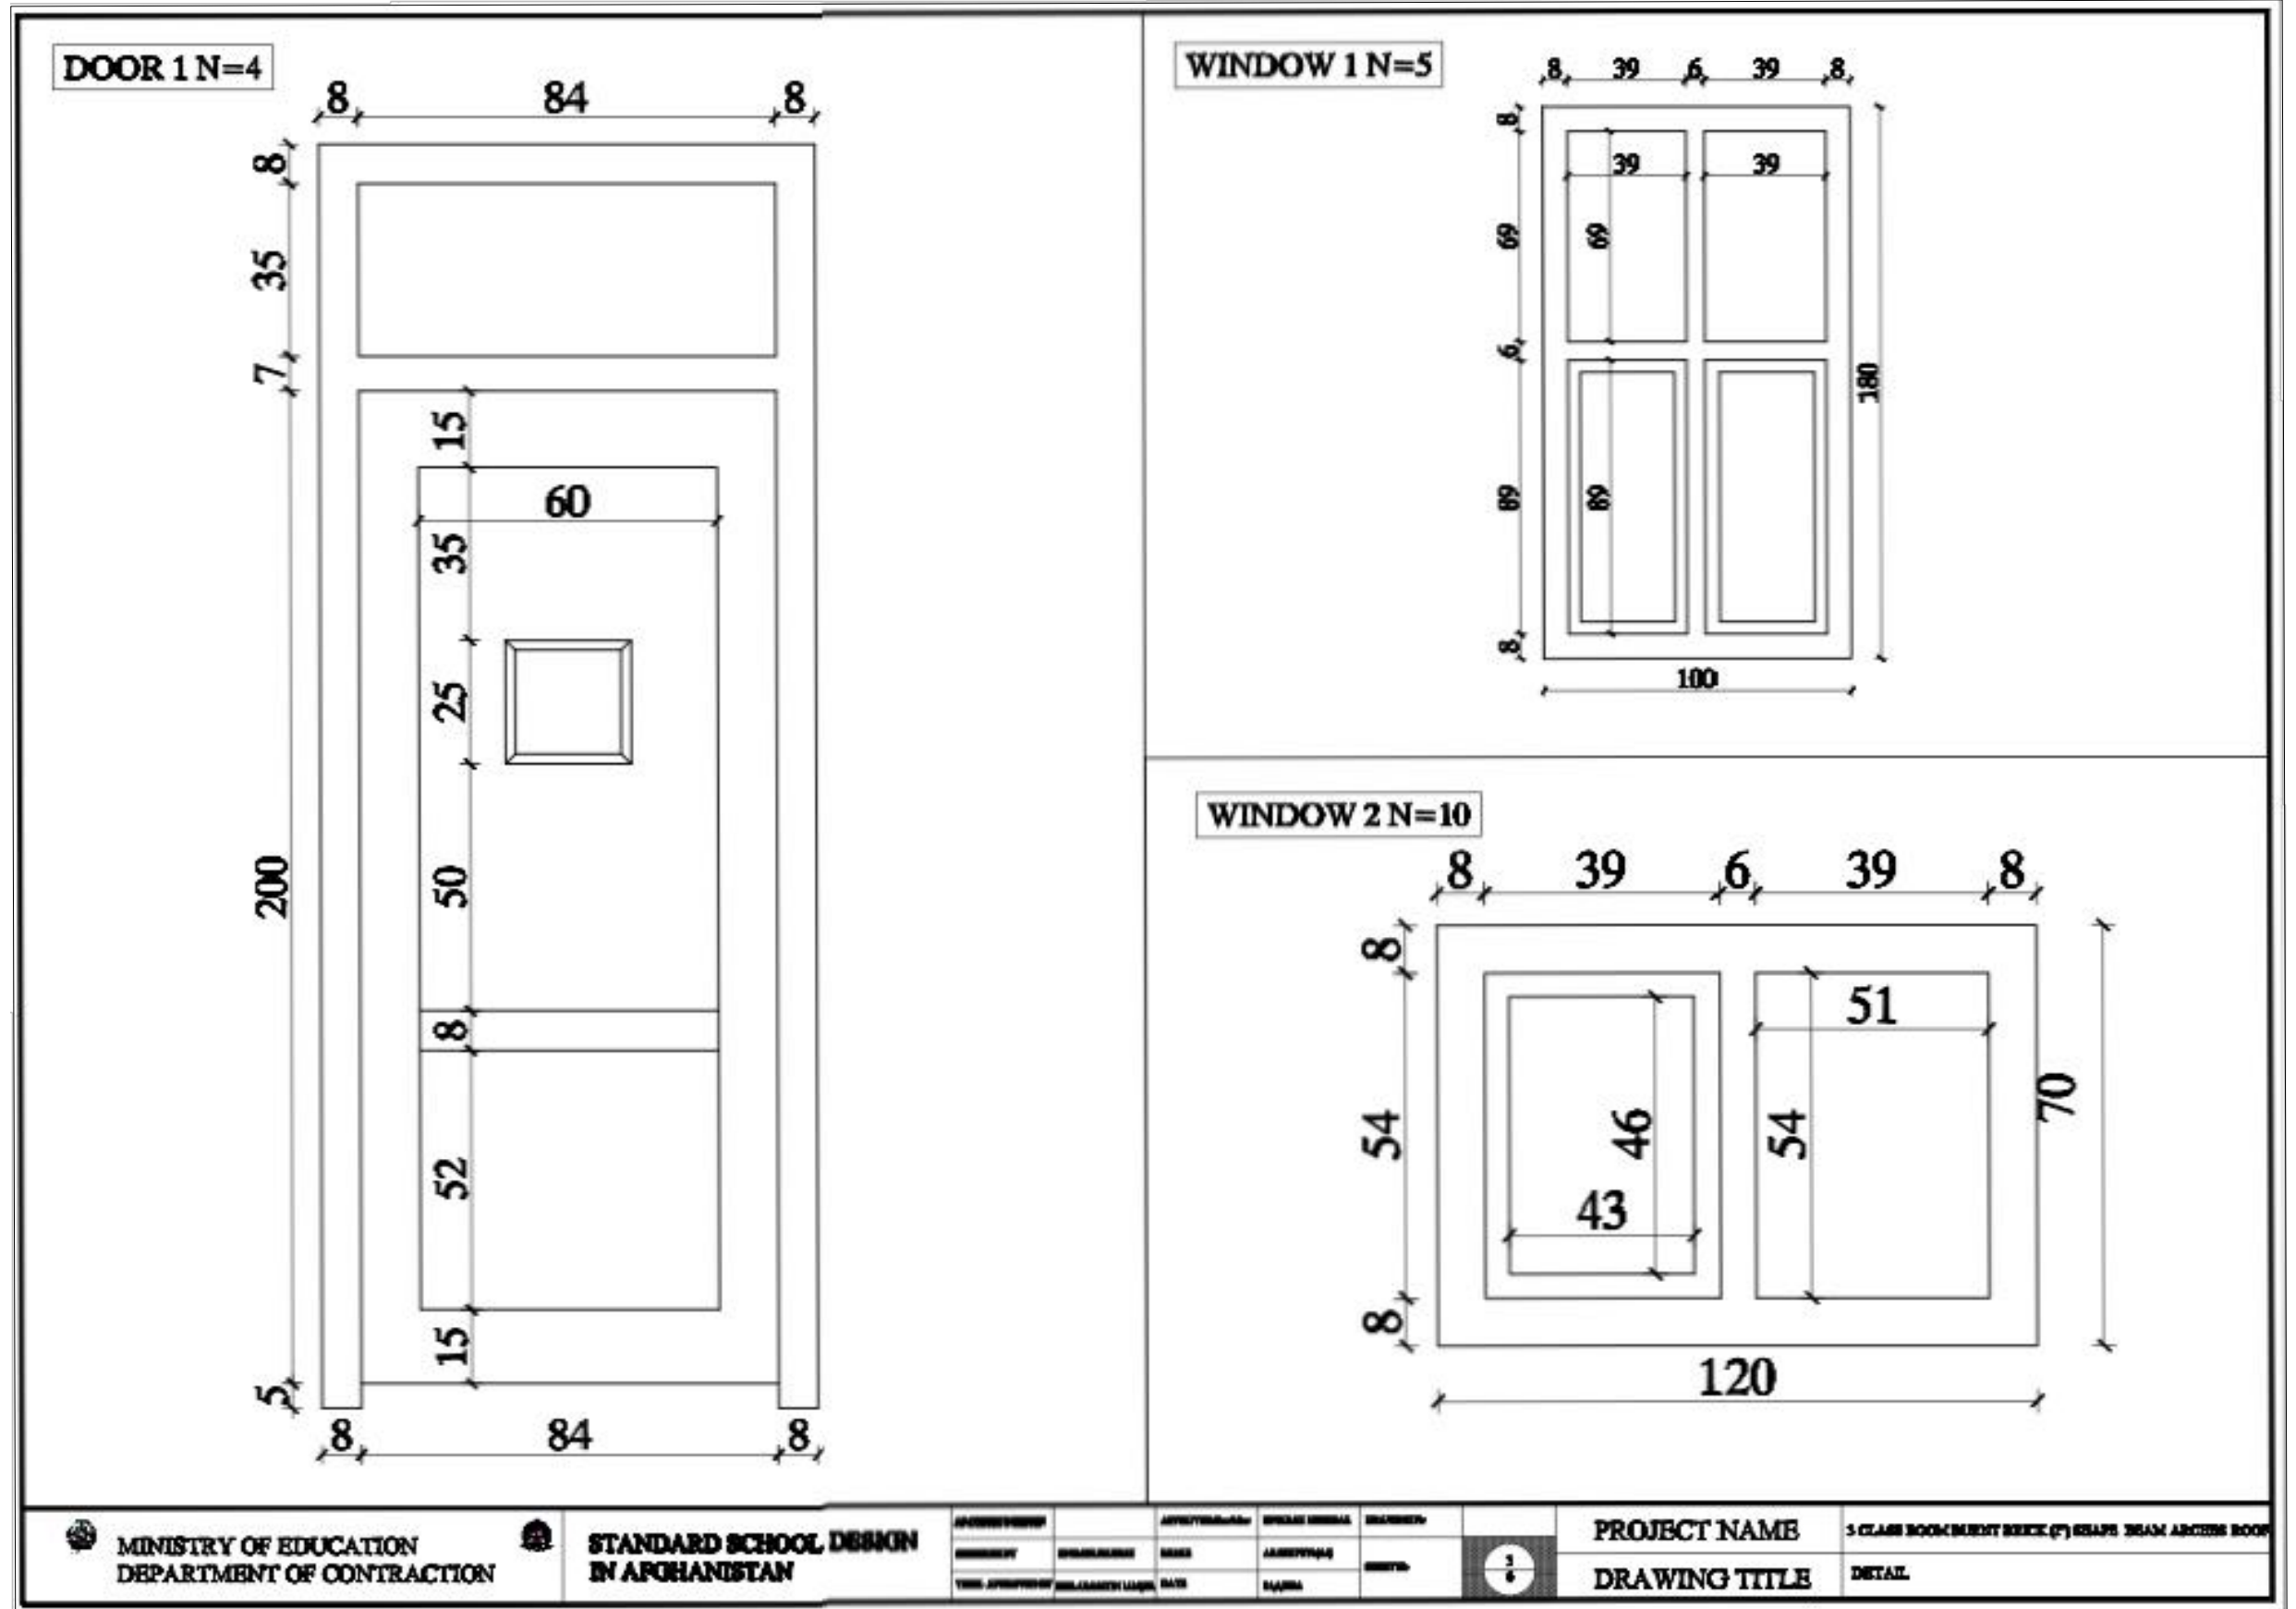



PROJECT EMPLOYER
UNITED NATIONS CHILDREN'S FUND

construction section

Renovation of Malik Tajkia Girls Primary School


All dimension are in cm

TITLE : 3D VIEW OF SCHOOL BOUNDARY WALL

DRAWING BY	
------------	--

CHECKED BY	
------------	--


APPROVED BY	
-------------	--

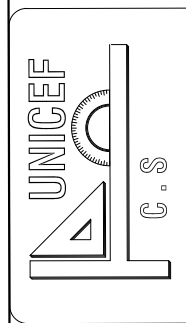

SHEET No	A-10/10
----------	---------

SCALE	AS SHOWN
1	1
2	2
3	3
100	100

DATE	FEB. 2024
------	-----------

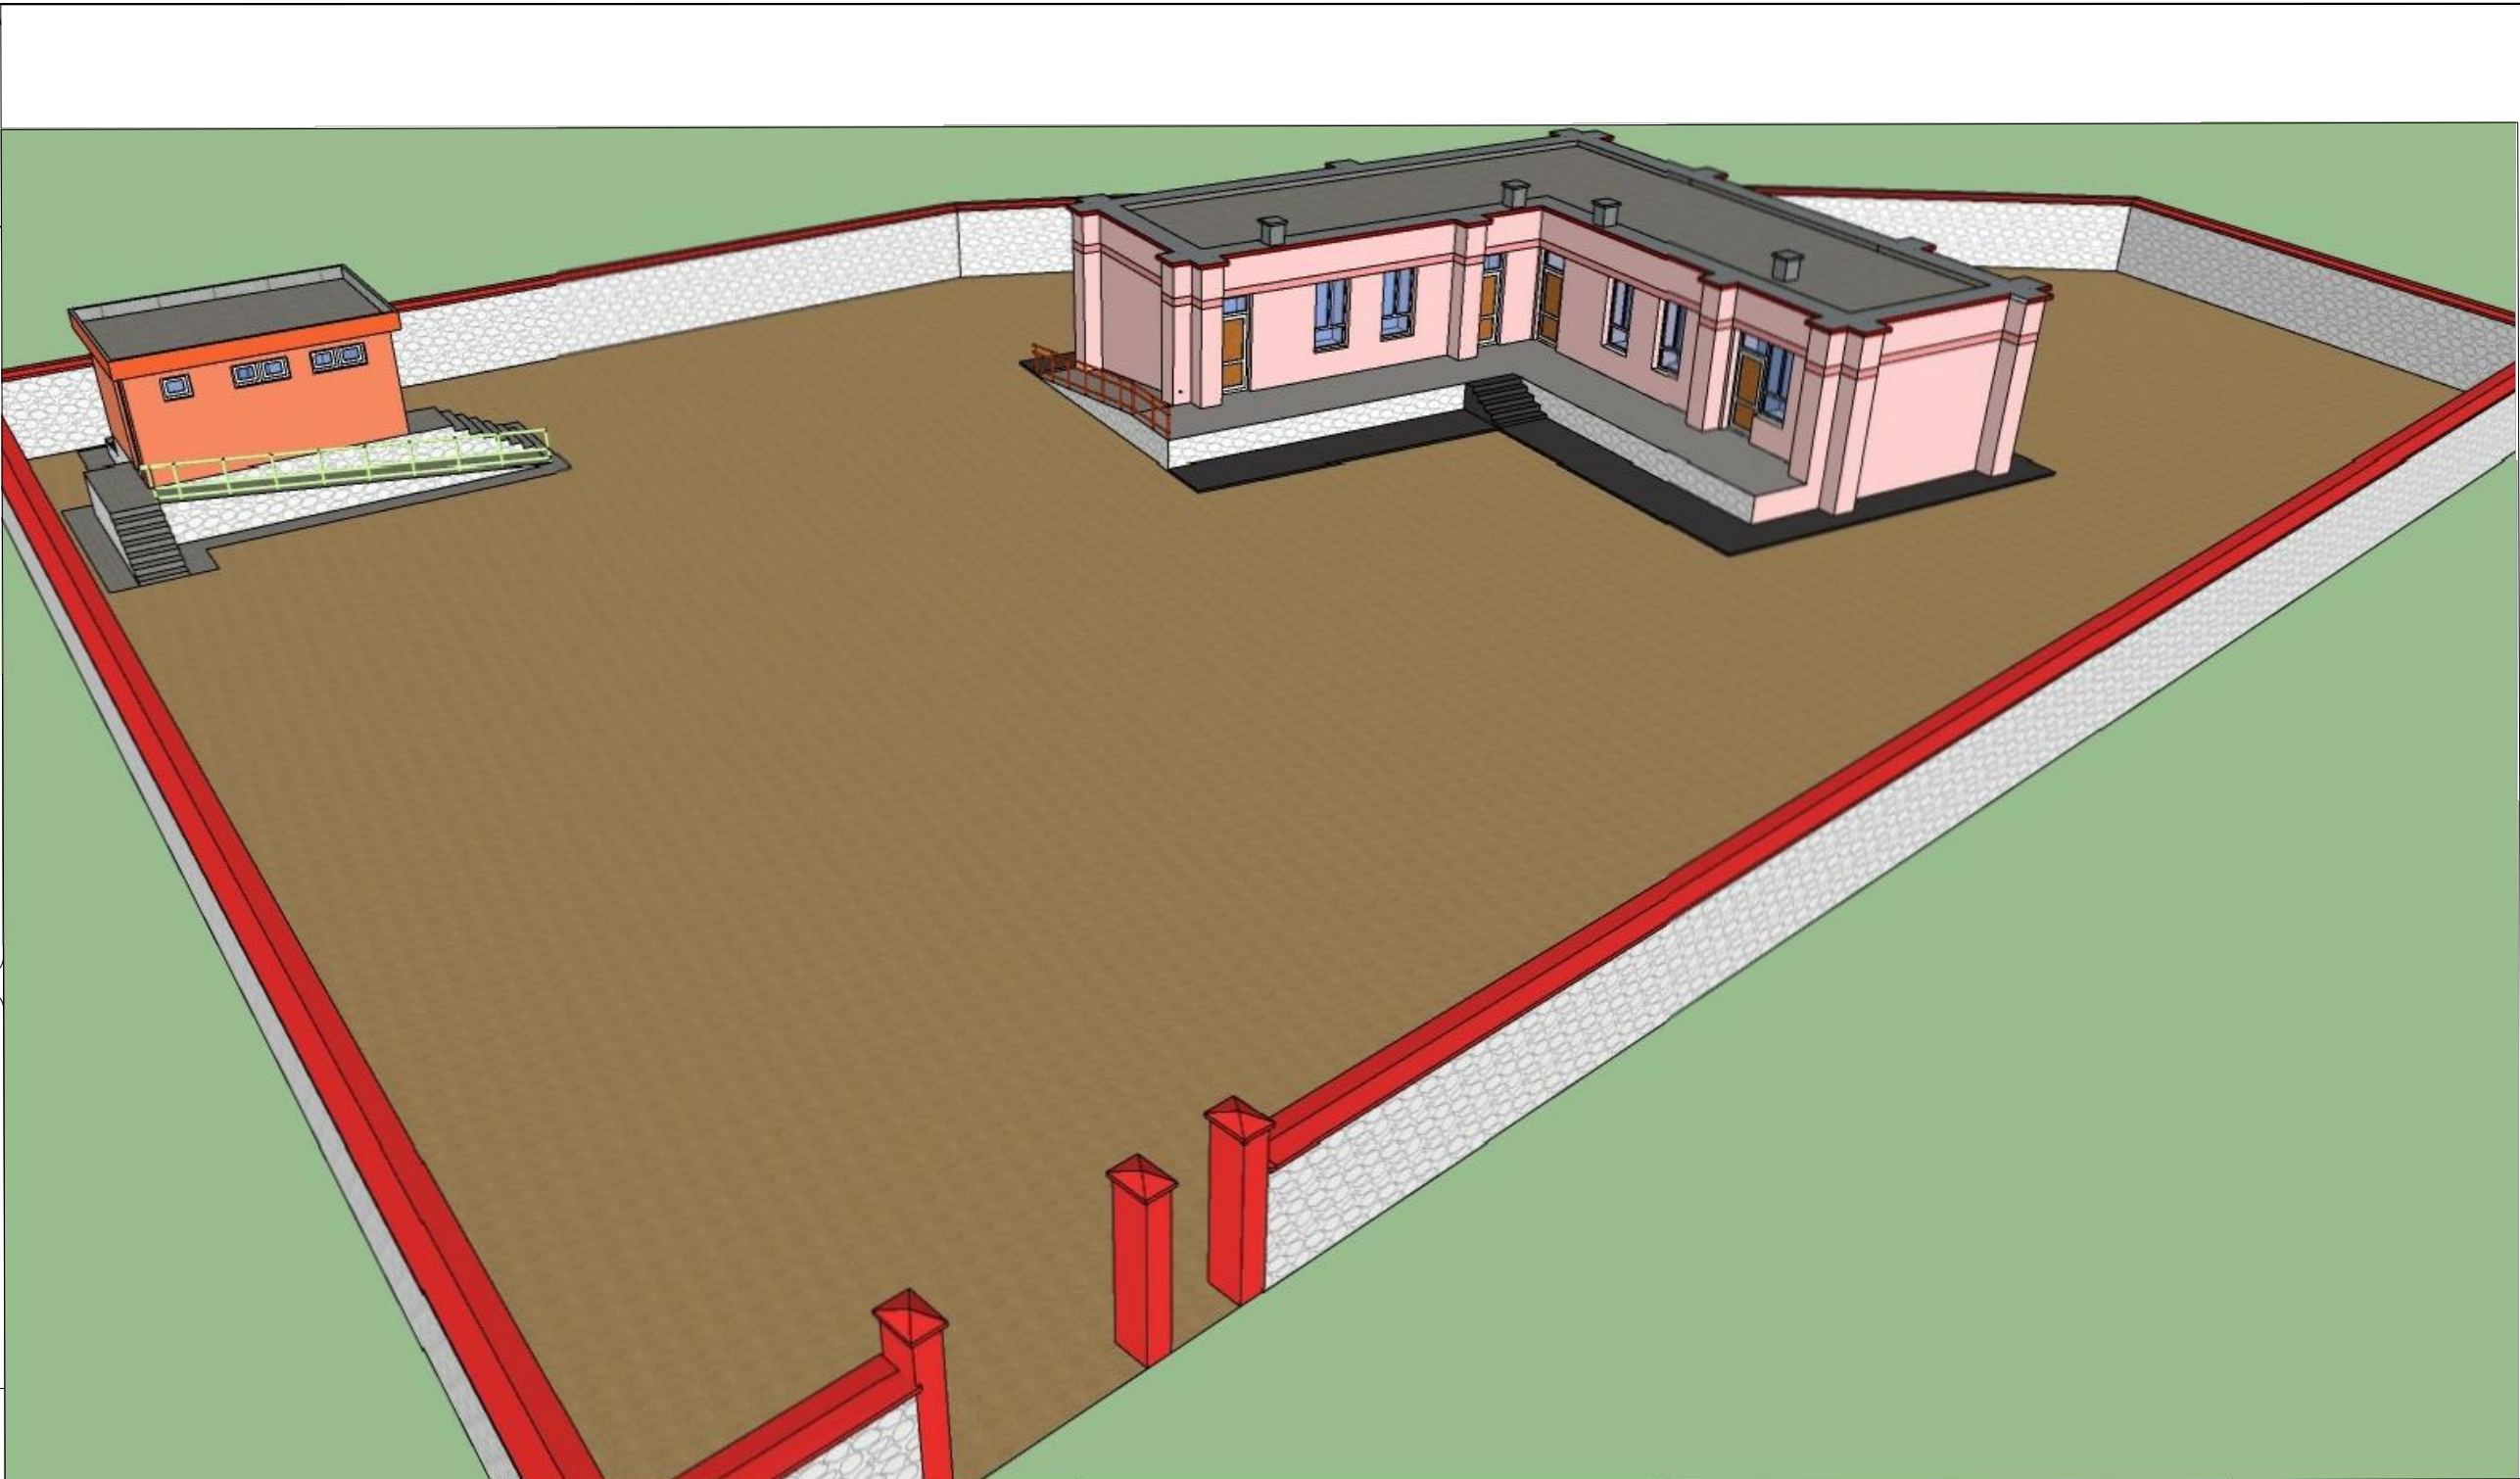

3D view of the building after renovation