




PROJECT NAME : RENOVATION OF (Afghan Baloch boys and girls primary school)

PROJECT EMPLOYER : UNITED NATIONS CHILDREN'S FUND

PREPARE BY : CONSTRUCTION SECTION



PROJECT EMPLOYER

UNITED NATIONS CHILDREN'S FUND

construction section

Renovation of Afghan Baloch Boy and girls Primary School

All dimension are in cm

TITLE : TABLE OF CONTENTS

DRAWING BY

CHECKED BY

APPROVED BY

UNICEF

C.S

SHEET No

SCALE


DATE

A-1/11

AS SHOWN

FEB . 2024

S.N	TABLE OF CONTENTS
A- 1/12	TABLE OF CONTENTS
A- 2/12	MATERIALS SYBOLS
A- 3/12	GOOGLE MAP "ROAD MAP"
A- 4/12	GOOGLE SCHOOL IMAGE
A- 5/12	GENERAL SITE PLAN
A- 6/12	SCHOOL SITE PLAN
A- 7/12	SCHOOL PLAN
A- 8/12	SCHOOL ROOF PLAN
A- 9/12	SHELTER AND SECTIONS
A- 10/12	EXISTING LATRINEPLAN
A- 11/12	DETAILS OF WINDOWS AND DOORS
A- 12/12	SCHOOL 3D VIEW



PROJECT EMPLOYER

UNITED NATIONS CHILDREN'S FUND

construction section

Renovation of Afghan Baloch Boy and girls Primary School

All dimension are in cm


TITLE : MATERIALS SYMBOLS

DRAWING BY

CHECKED BY

APPROVED BY

UNICEF



G.S

SHEET No

SCALE

DATE

A-2/12

AS SHOWN

FEB . 2024

Symbol or Legend

Village road

Irrigation Canal

Agriculture land

Houses

flood way

GI Column

Compass





Gutter

Slope


Wash facility water tank

Door


Window

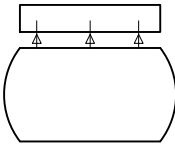 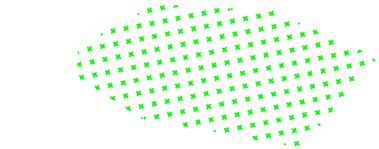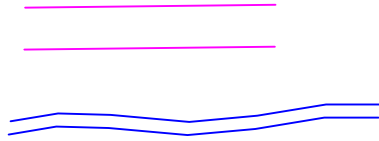

Existence school

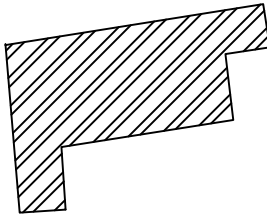


Proposed Latrine

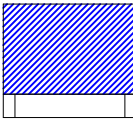

Trees



Existing Latrine

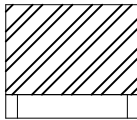

<div>UNICEF</div> <div>C.S</div> <div>SHEET NoA-3/12</div> <div>SCALEAS SHOWN</div> <div>DATEFEB . 2024</div>	TITLE : GOOGLE MAP "ROAD MAP"			<div>PROJECT EMPLOYER</div> <div>UNITED NATIONS CHILDREN'S FUND</div> <div>construction section</div> <div>Renovation of Afghan Baloch Boy and girls Primary School</div> <div>All dimension are in cm</div>
	DRAWING BY			
	CHECKED BY			
	APPROVED BY			



Google Image Map

UNICEF

G.S


SHEET No	A-4/12
SCALE	AS SHOWN
DATE	FEB . 2024

TITLE : GOOGLE IMAGE SCHOOL AREA		
DRAWING BY		
CHECKED BY		
APPROVED BY		

PROJECT EMPLOYER		
UNITED NATIONS CHILDREN'S FUND		
construction section		
Renovation of Afghan Baloch Boy and girls Primary School		
All dimension are in cm		



Google Image school area



PROJECT EMPLOYER

UNITED NATIONS CHILDREN'S FUND

construction section

Renovation of **Alghan Baloch Boy and girls Primary School**


All dimension are in cm

TITLE : GENERAL SITE PLAN

DRAWING BY

CHECKED BY

APPROVED BY



C.S

SHEET No

SCALE

DATE


A-5/12

AS SHOWN

FEB . 2024



General Site Plan



PROJECT EMPLOYER
UNITED NATIONS CHILDREN'S FUND
construction section
Renovation of Afghan Baloch Boy and girls Primary School
All dimension are in cm

SCHOOL SITE PLAN

DRAWING BY

CHECKED BY


APPROVED BY

UNICEF
C.S

SHEET No
A-6/12

SCALE
AS SHOWN

DATE
FEB . 2024

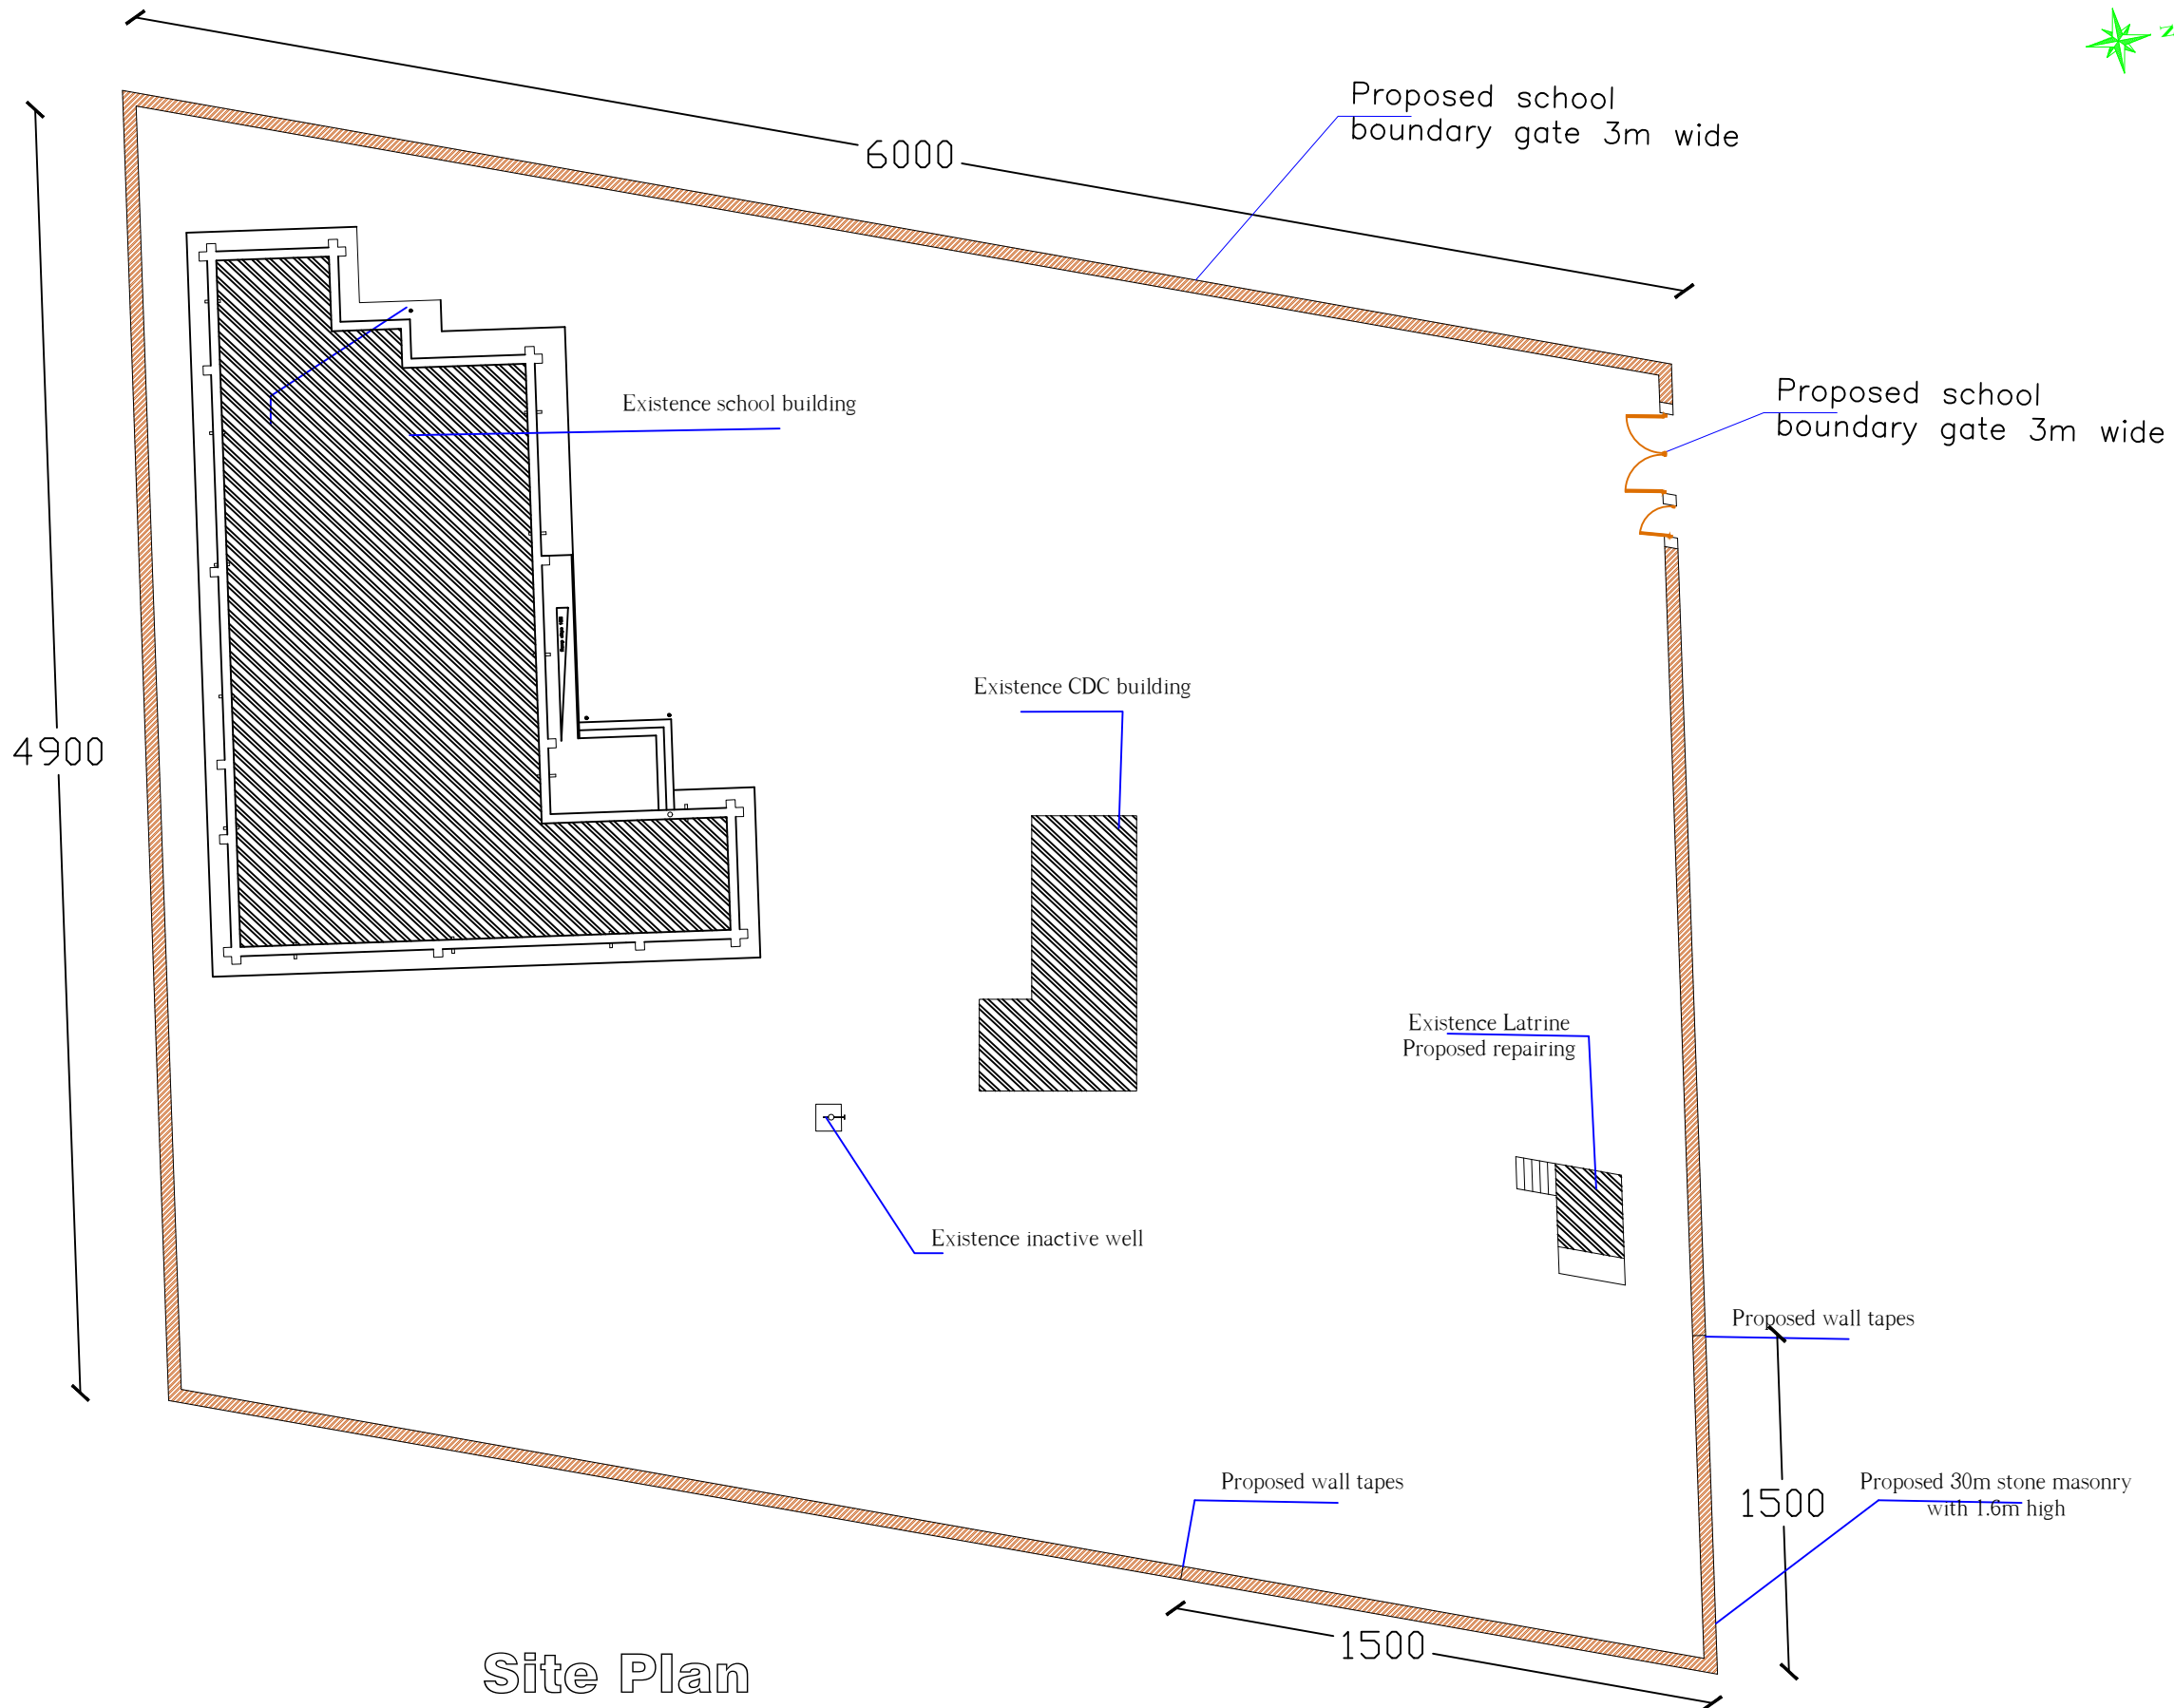


Site Plan



PROJECT EMPLOYER
UNITED NATIONS CHILDREN'S FUND
construction section
Renovation of Afghan Baloch Boy and girls Primary School
All dimension are in cm

TITLE : SCHOOL PLAN
DRAWING BY
CHECKED BY
APPROVED BY

UNICEF
C.S
SHEET No A-7/12
SCALE AS SHOWN
DATE FEB . 2024

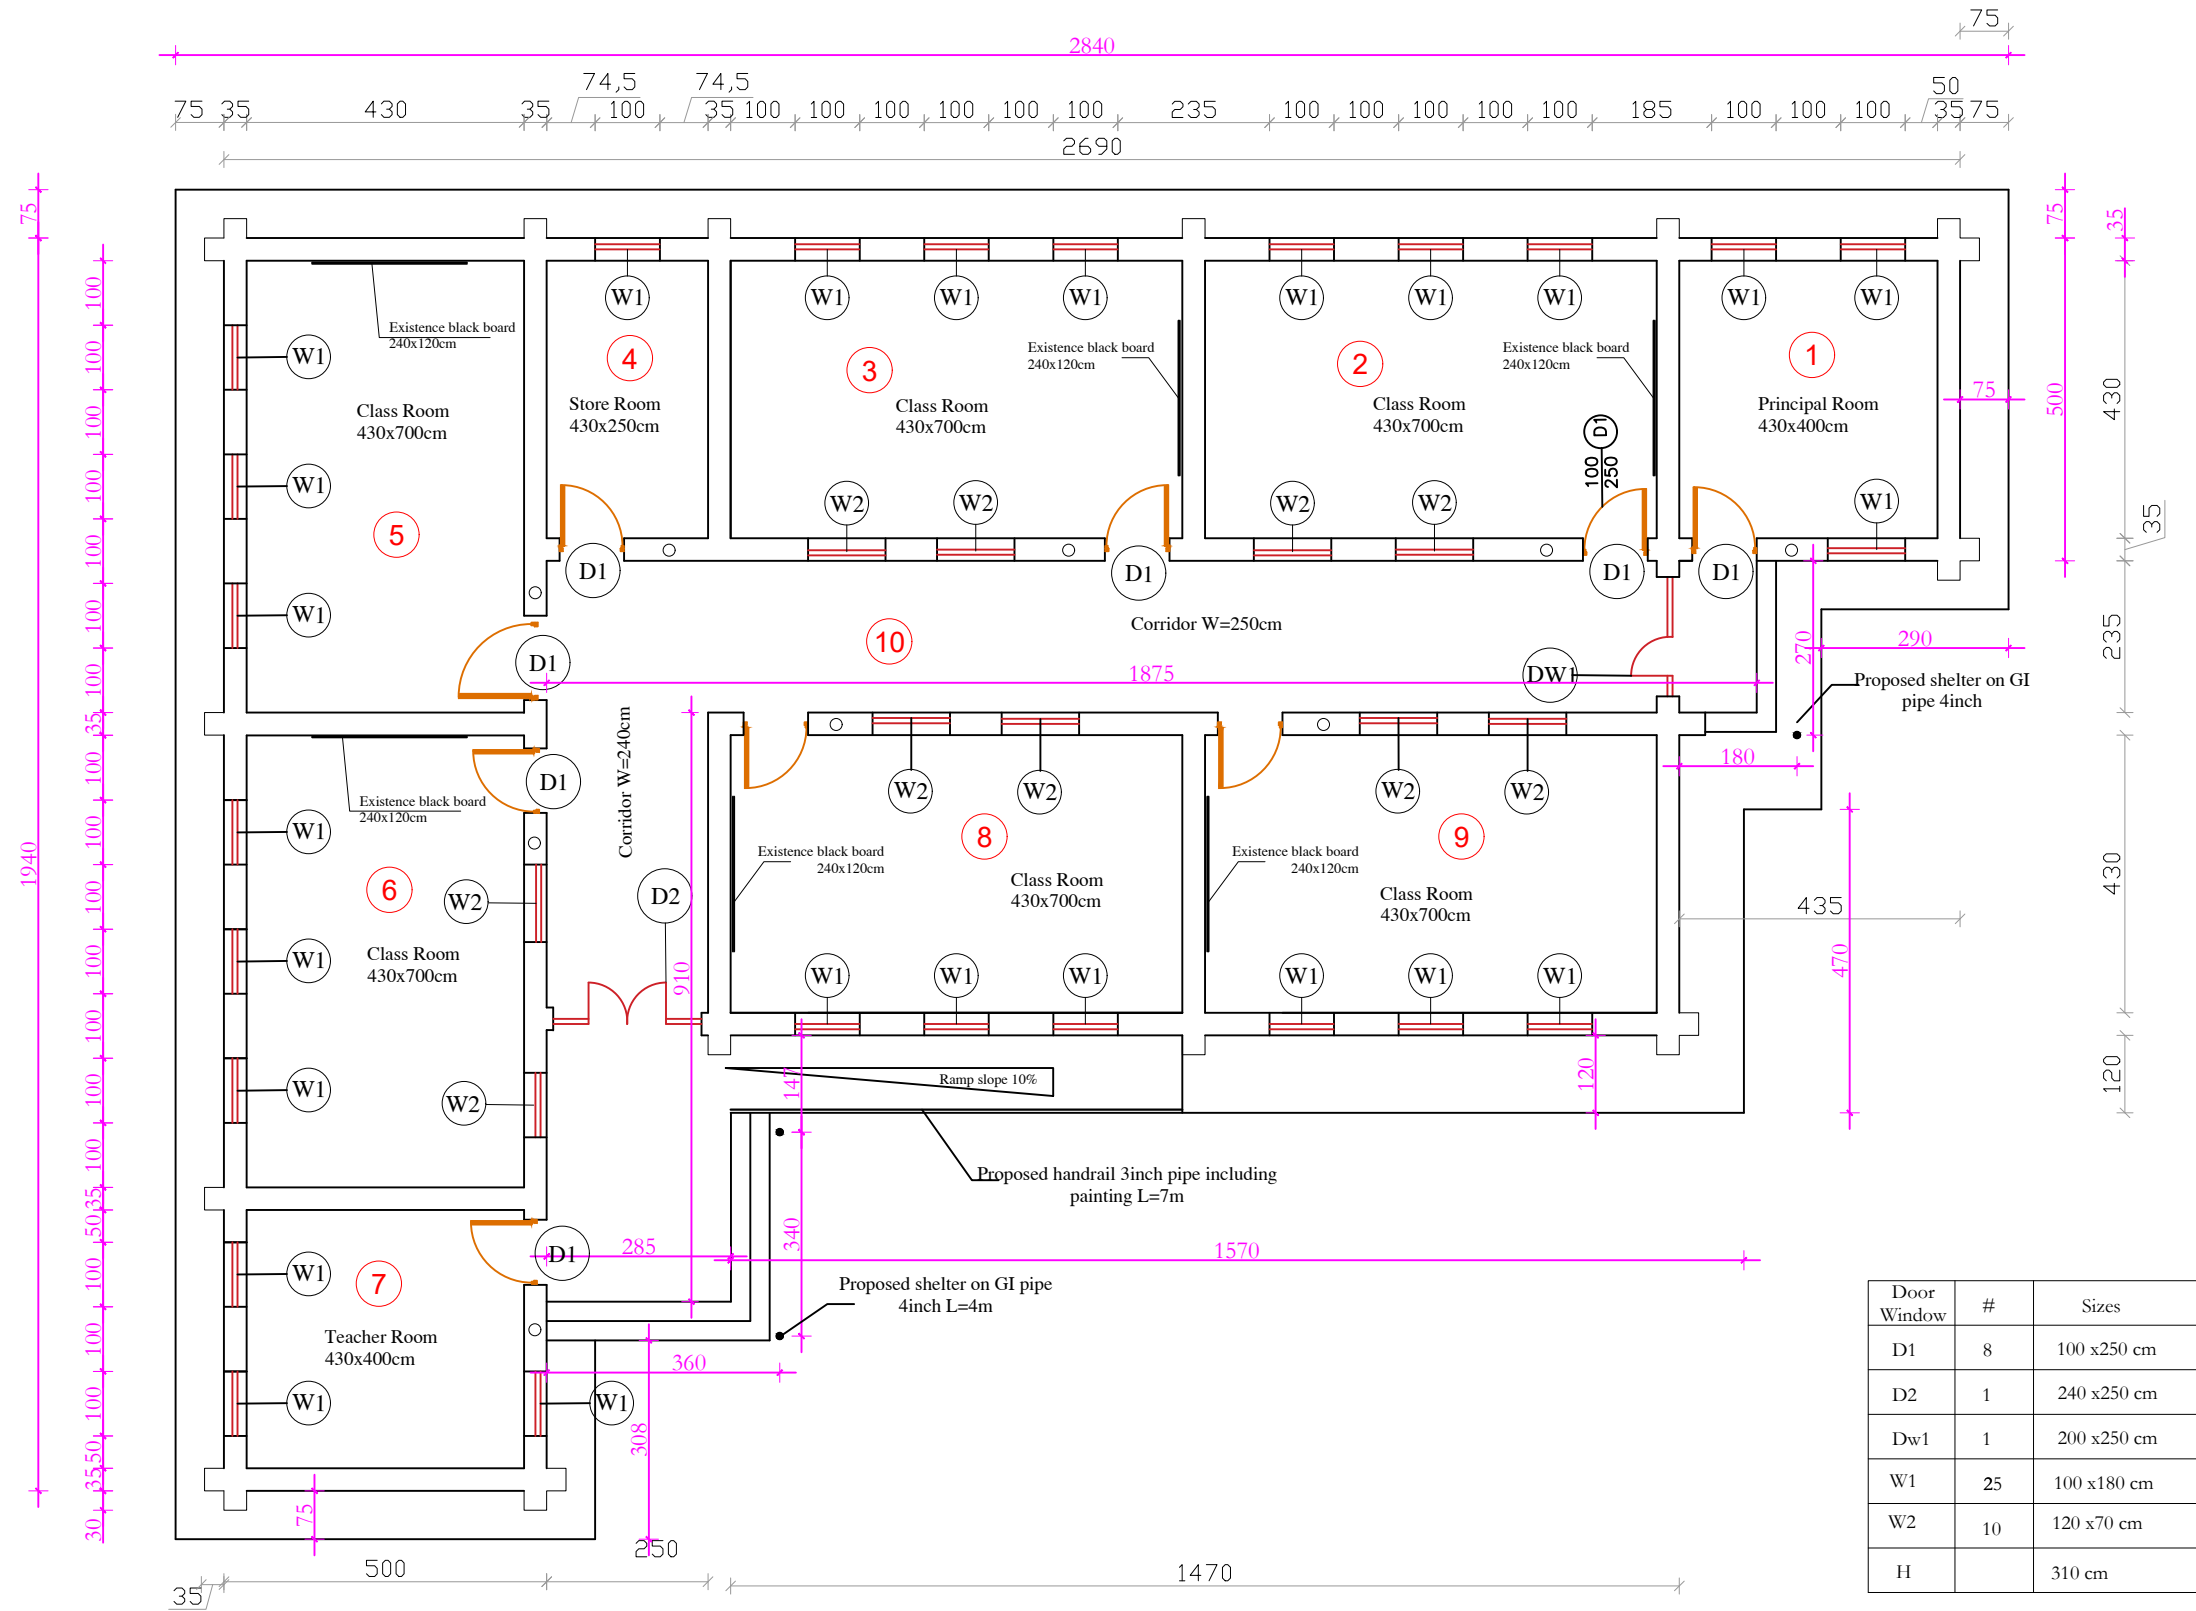


Existence school plan


UNICEF C.S	
SHEET No	A-8/12
SCALE	AS SHOWN
DATE	FEB . 2024

TITLE : SCHOOL ROOF PLAN	
DRAWING BY	
CHECKED BY	
APPROVED BY	





PROJECT EMPLOYER
UNITED NATIONS CHILDREN'S FUND
construction section
Renovation of <i>Afghan Baloch Boy and girls Primary School</i>
All dimension are in cm

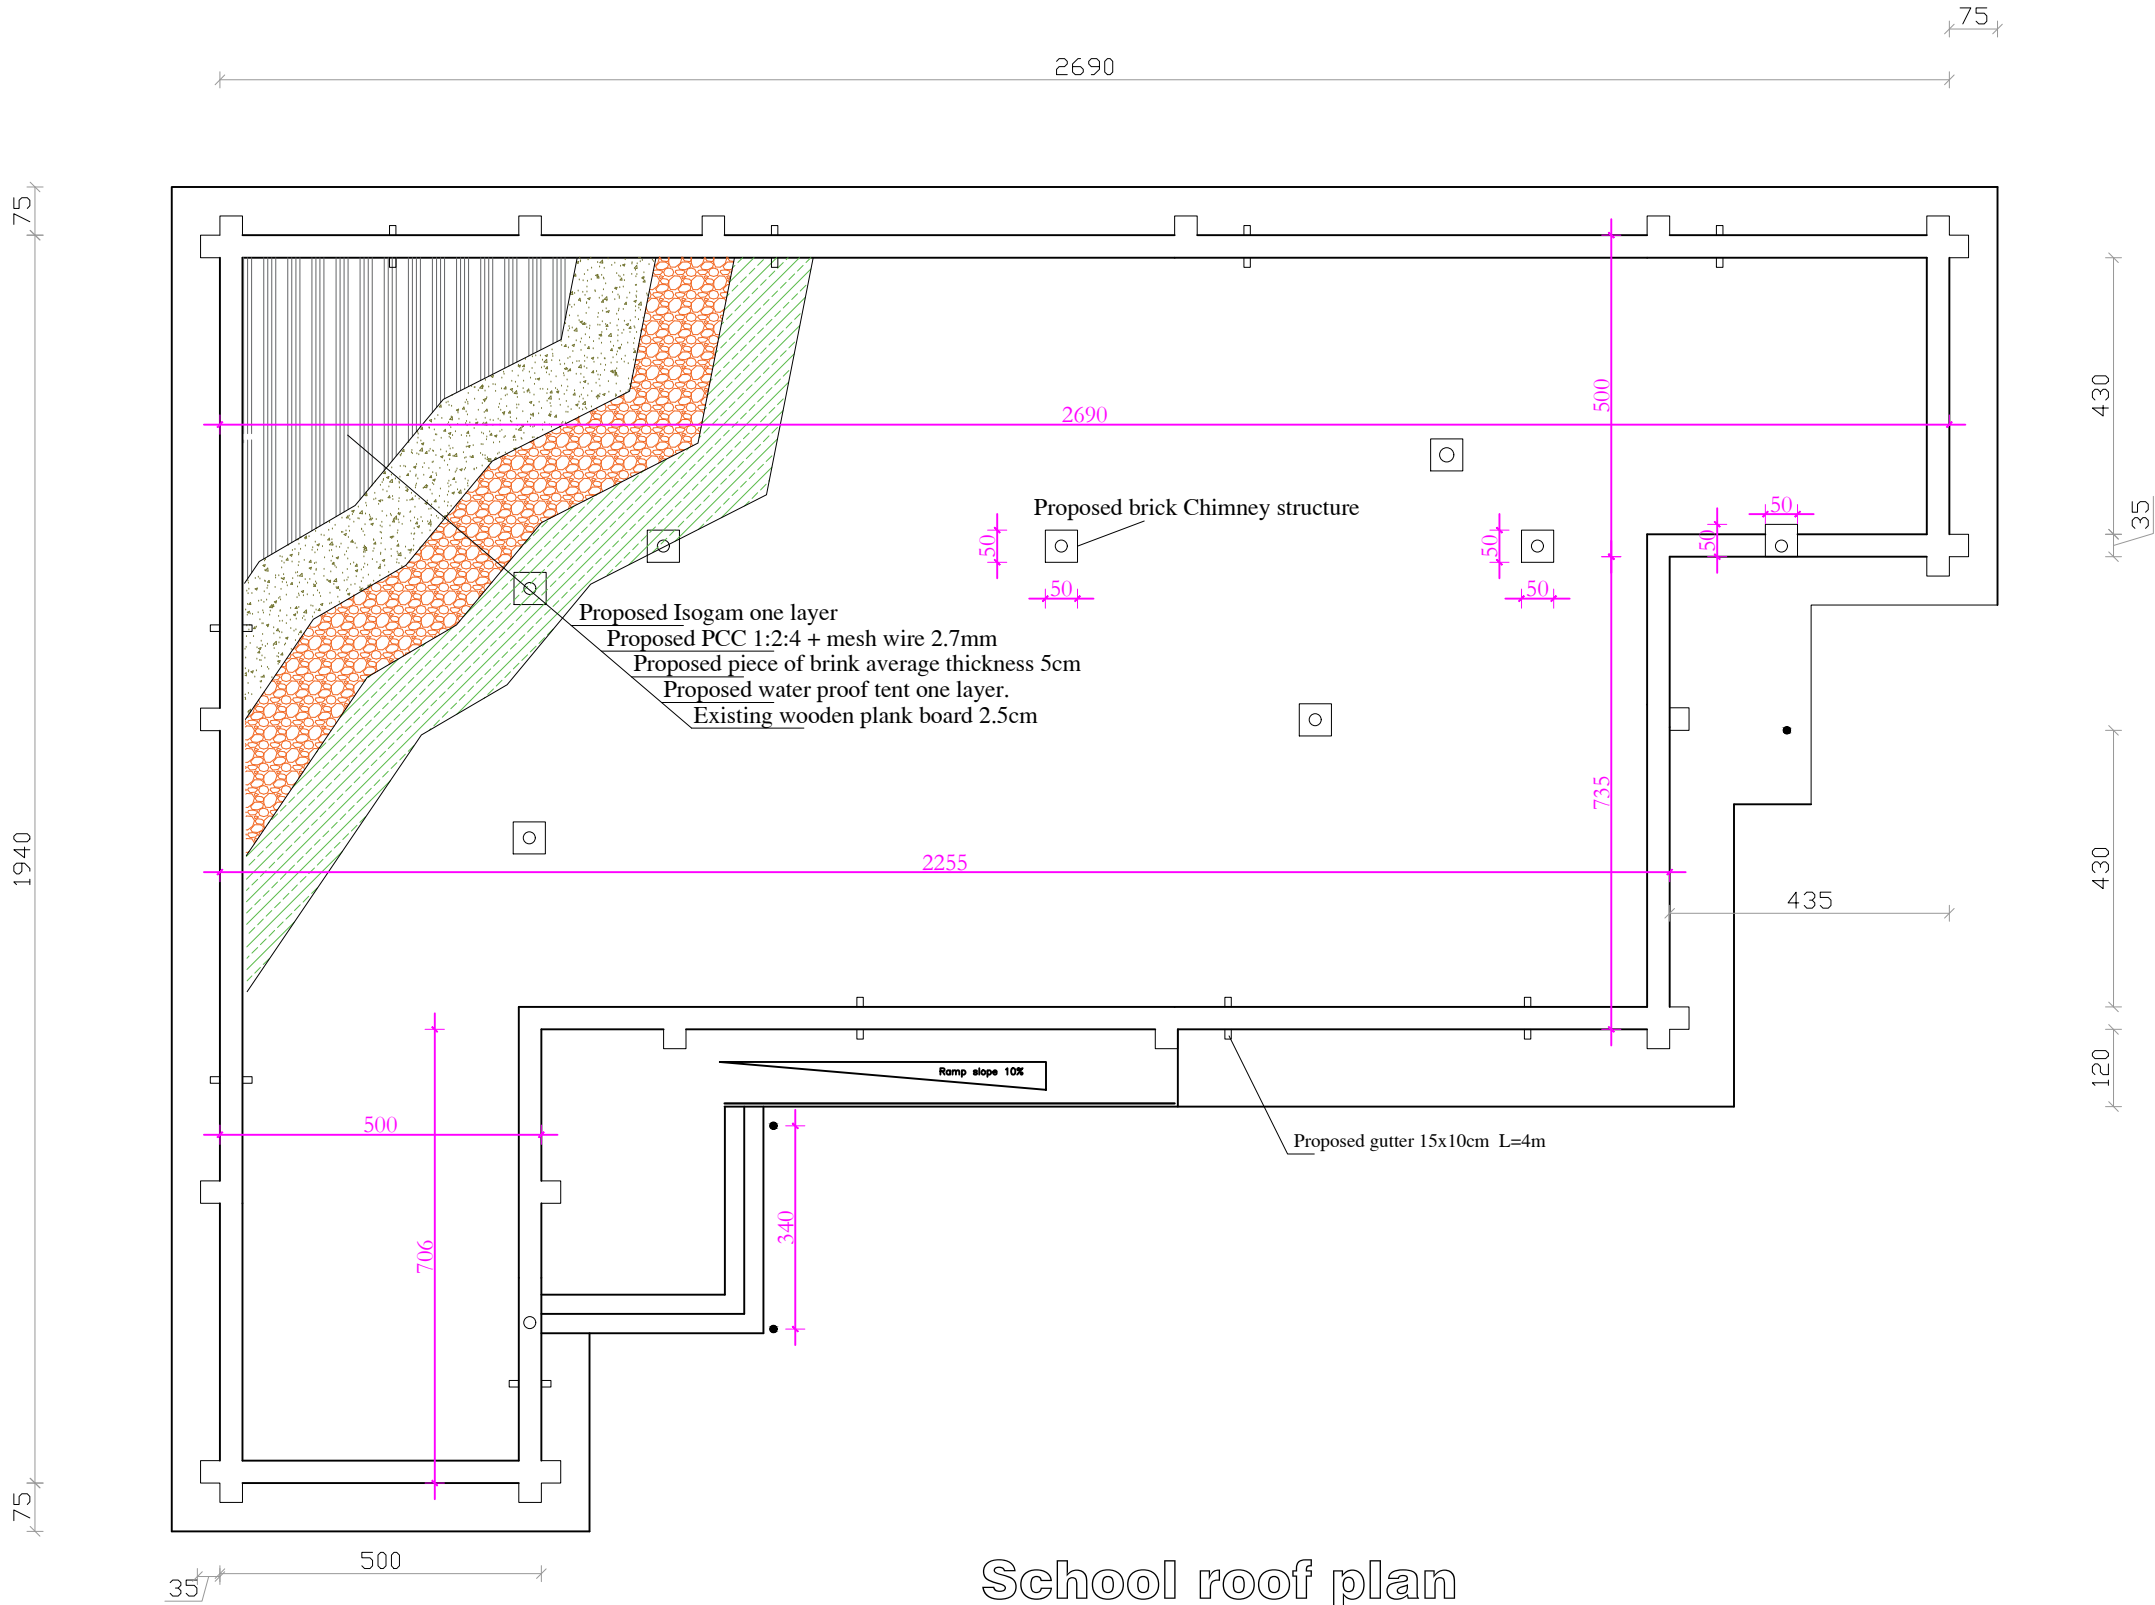

School roof plan

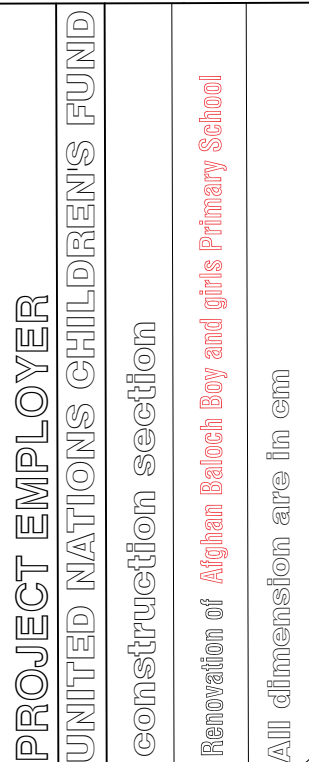

<p>TITLE : SHELTER PLAN AND DETAILS</p>	
	DRAWING BY
	CHECKED BY
	APPROVED BY

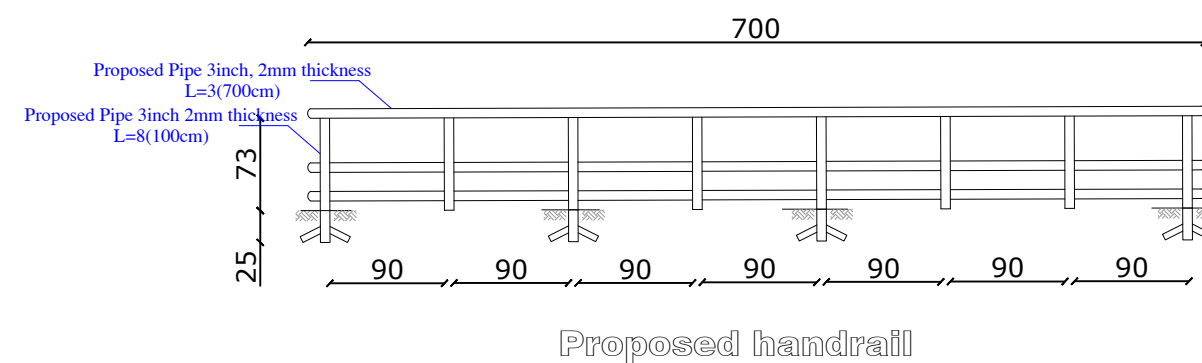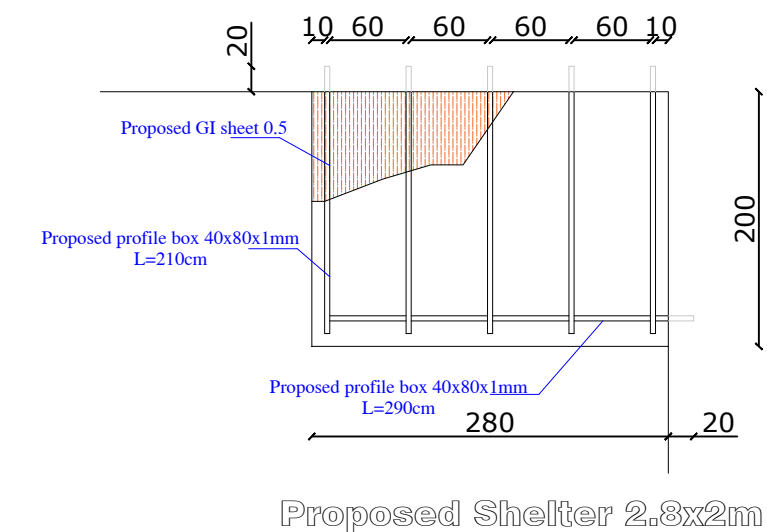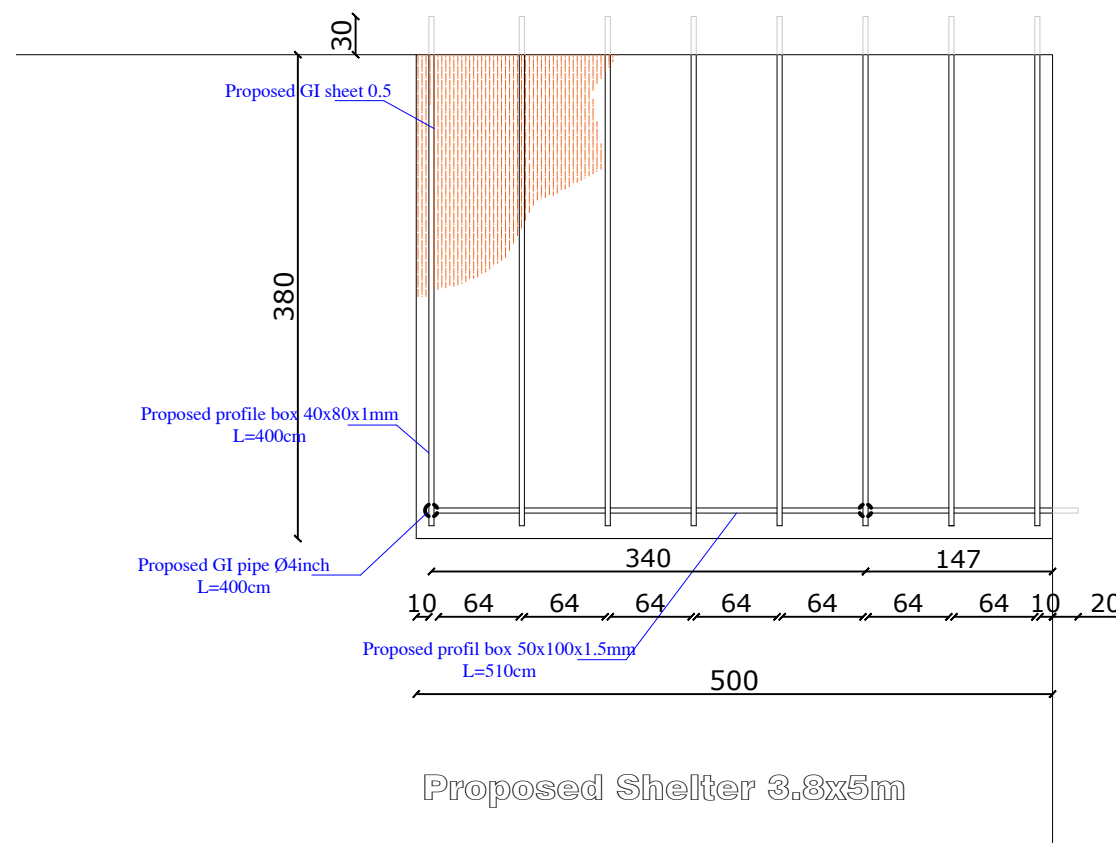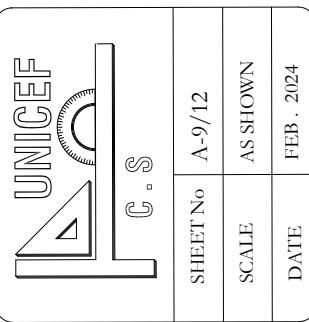



PROJECT EMPLOYER

UNITED NATIONS CHILDREN'S FUND

construction section

Renovation of Afghan Baloch Boy and girls Primary School


All dimension are in cm

TITLE: LATRINE EXISTING PLAN AND 3D VIEW

DRAWING BY

CHECKED BY


APPROVED BY

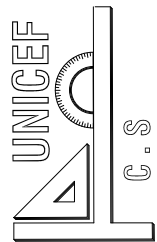

SHEET No A-10/12


SCALE	AS SHOWN
-------	----------


DATE	FEB. 2024
------	-----------

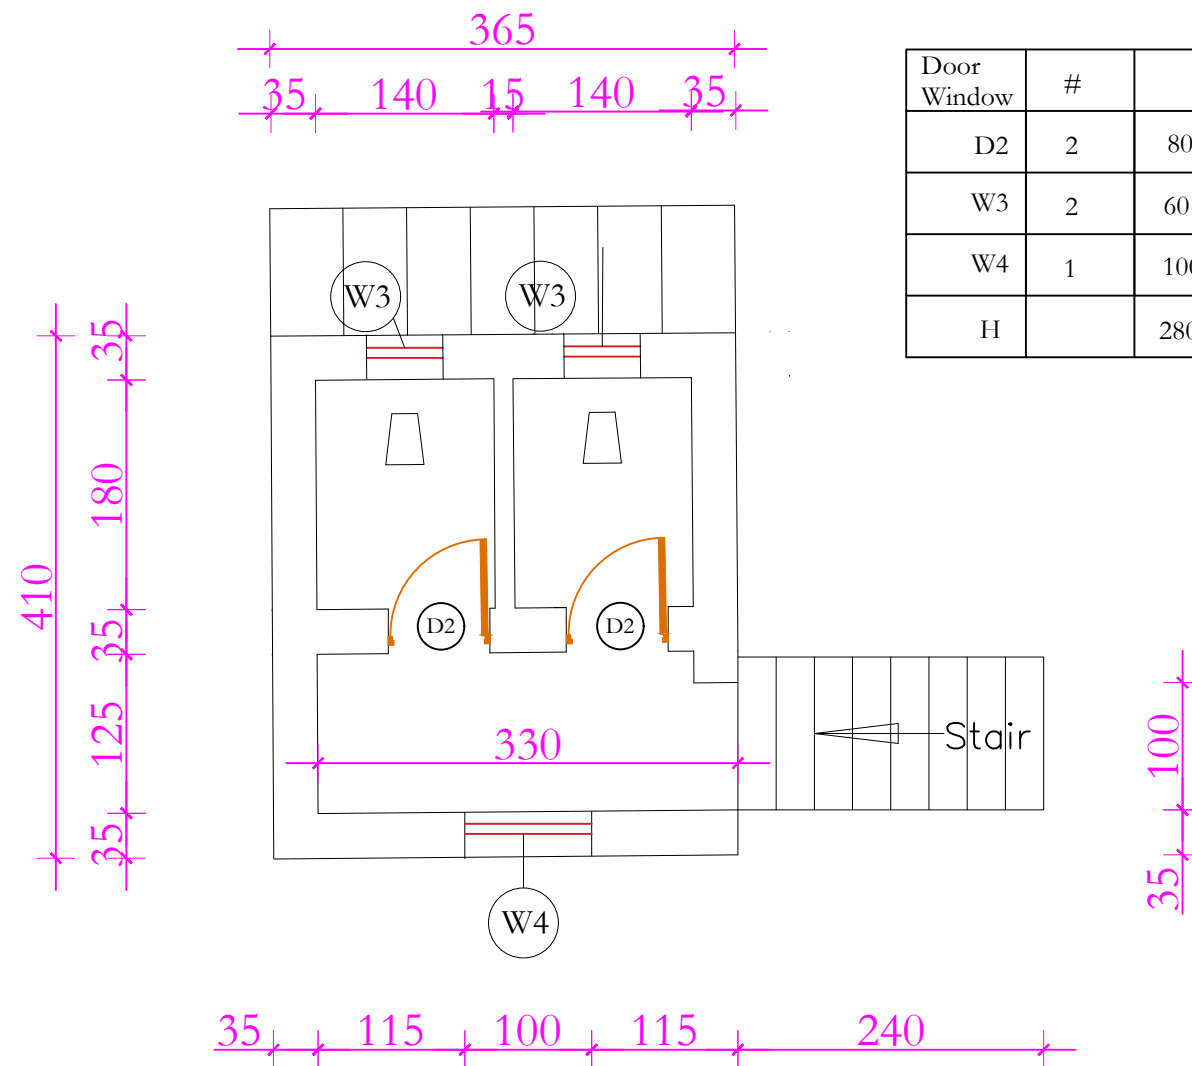


Door Window	#	Sizes
D2	2	80 x260 cm
W3	2	60 x50 cm
W4	1	100 x50 cm
H		280 cm

Existing latrine Plan

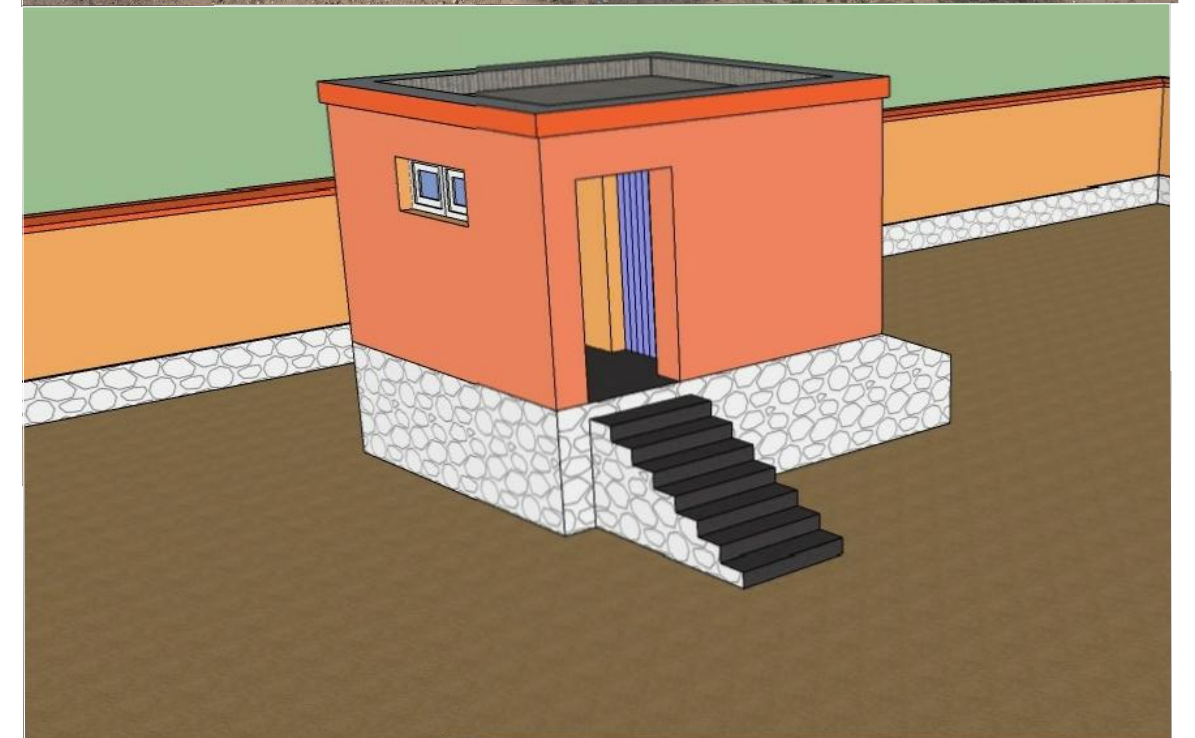

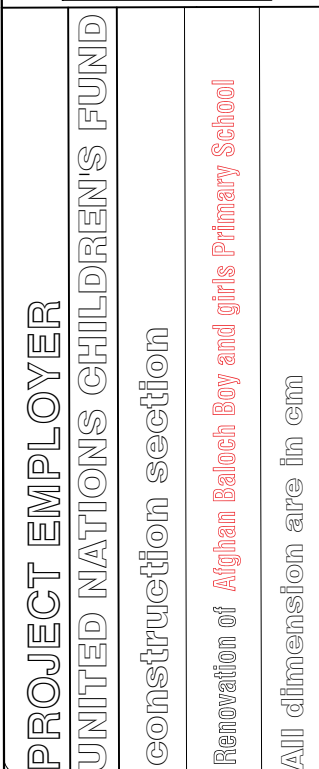


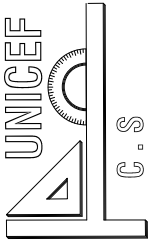
TITLE: DETAILS OF WINDOWS AND DOORS	
DRAWING BY	
CHECKED BY	
APPROVED BY	


	SHEET No	A-11/12
	SCALE	AS SHOWN
	DATE	FEB. 2024

Schedule of Window & Door					
Type	Door 1	Door 2	Door & Window 1	Window 1	Window 2
Scheme					
Quantity	9	1	1	25	10

Detail of Window & Door

 MINISTRY OF EDUCATION DEPARTMENT OF CONTRACTION	 STANDARD SCHOOL DESIGN IN AFGHANISTAN	DESIGNED BY	Ziaurrahman zia	APPROVED BY	Dr. BAK MOHAMMAD	DRAWING No		PROJECT NAME	6CLASS ROOM-Stone Wall-IBM
		CHECKED BY	Dr. MOHAMMAD	SCALE	1:60	SHEET No		DRAWING TITLE	DETAILS
		DATE APPROVED BY	Dr. BAK MOHAMMAD	DATE	29.01.2006				

	
PROJECT EMPLOYER	
UNITED NATIONS CHILDREN'S FUND	
construction section	
Renovation of <i>Afghan Baloch Boy and girls Primary School</i>	
All dimension are in cm	
TITLE : 3D VIEW OF SCHOOL	
DRAWING BY	
CHECKED BY	
APPROVED BY	
	
SHEET No	A-12/12
SCALE	AS SHOWN
DATE	FEB . 2024

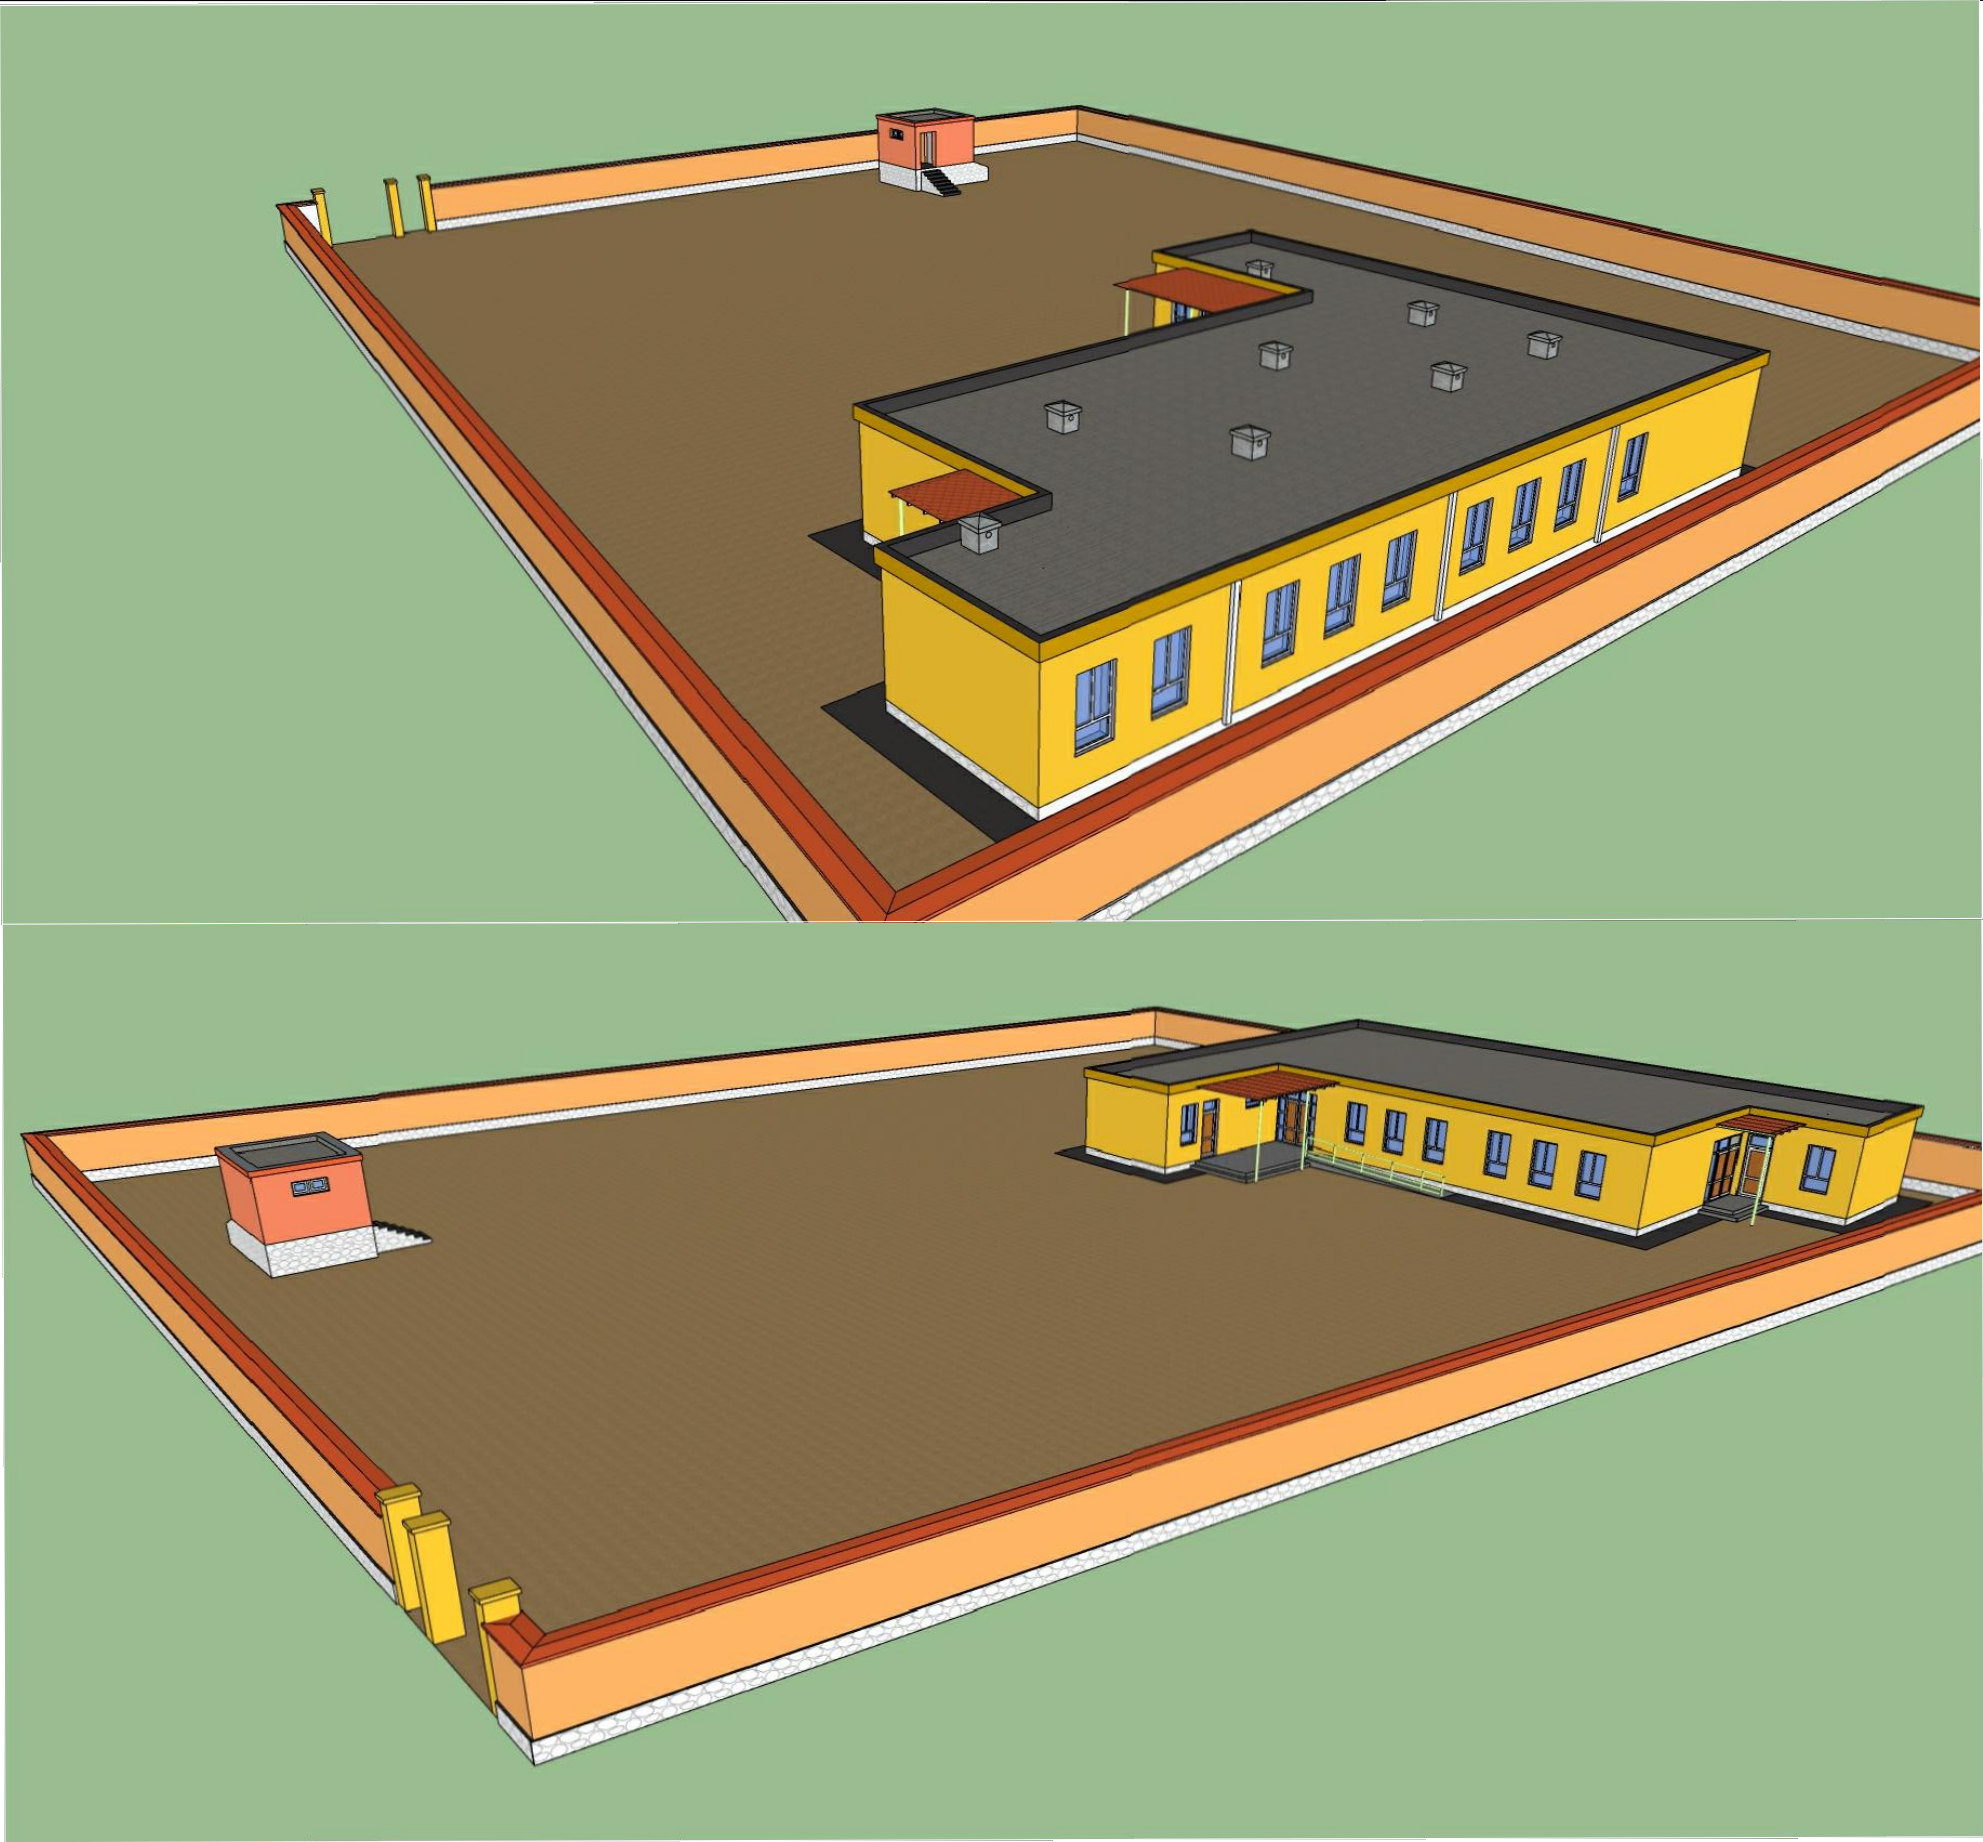

3D view of the school after renovation