



PROJECT NAME : CONSTRUCTION OF Boundary Wall in (Abu Talha High School)


PROJECT EMPLOYER : UNITED NATIONS CHILDREN'S FUND

PREPARE BY : CONSTRUCTION SECTION



PROJECT EMPLOYER
UNITED NATIONS CHILDREN'S FUND
Construction section
CONSTRUCTION OF Boundary Wall in (Abu Talkha High School)
All dimension are in cm

TITLE : TABLE OF CONTENTS			
DRAWING BY	CHECKED BY	APPROVED BY	
SHEET No	A-1/9	AS SHOWN	
SCALE			
DATE	MAR. 2024		

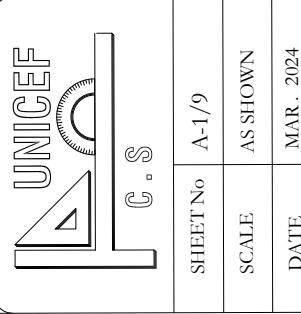

S.N	TABLE OF CONTENTS
A- 1/9	TABLE OF CONTENTS
A- 2/9	MATERIALS SYBOLS
A- 3/9	GOOGLE MAP "ROAD MAP"
A- 4/9	GOOGLE SCHOOL IMAGE
A- 5/9	GENERAL SITE PLAN
A- 6/9	PROJECT SITE PLAN
A- 7/9	STONE BOUNDARY PLAN AND SECTION
A- 8/9	DOOR PILLARS PLAN AND DETAILS
A- 9/9	METAL DOOR PLAN AND SECTIONS

TABLE OF CONTENTS



PROJECT EMPLOYER
UNITED NATIONS CHILDREN'S FUND
Construction section
CONSTRUCTION OF Boundary Wall in (Abu Talha High School)
All dimension are in cm

TITLE : MATERIALS SYMBOLS
DRAWING BY
CHECKED BY
APPROVED BY
SHEET No A-2/9
SCALE AS SHOWN
DATE MAR . 2024

Symbol or Legend


Village road



Water Canal




Agriculture land

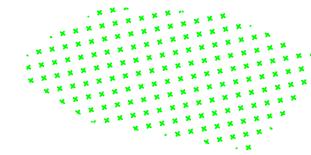

Houses



flood way

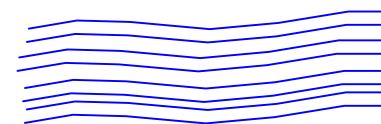

GI Column


Compass




Gutter



Slope

 

Wash facility water tank

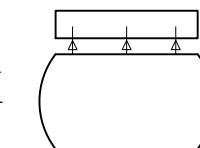


Door




Window



Existence school

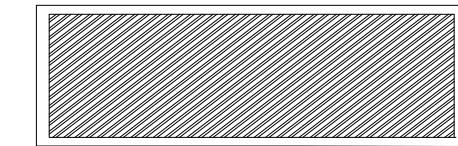

Proposed Latrine

 

Trees



Mountain








PROJECT EMPLOYER
UNITED NATIONS CHILDREN'S FUND
Construction section
CONSTRUCTION OF Boundary Wall in (Abu Talha High School)

All dimension are in cm

TITLE : GOOGLE IMAGE SCHOOL AREA	DRAWING BY	CHECKED BY	APPROVED BY

UNICEF	C . S
SHEET No	A-4/9
SCALE	AS SHOWN
DATE	MAR . 2024

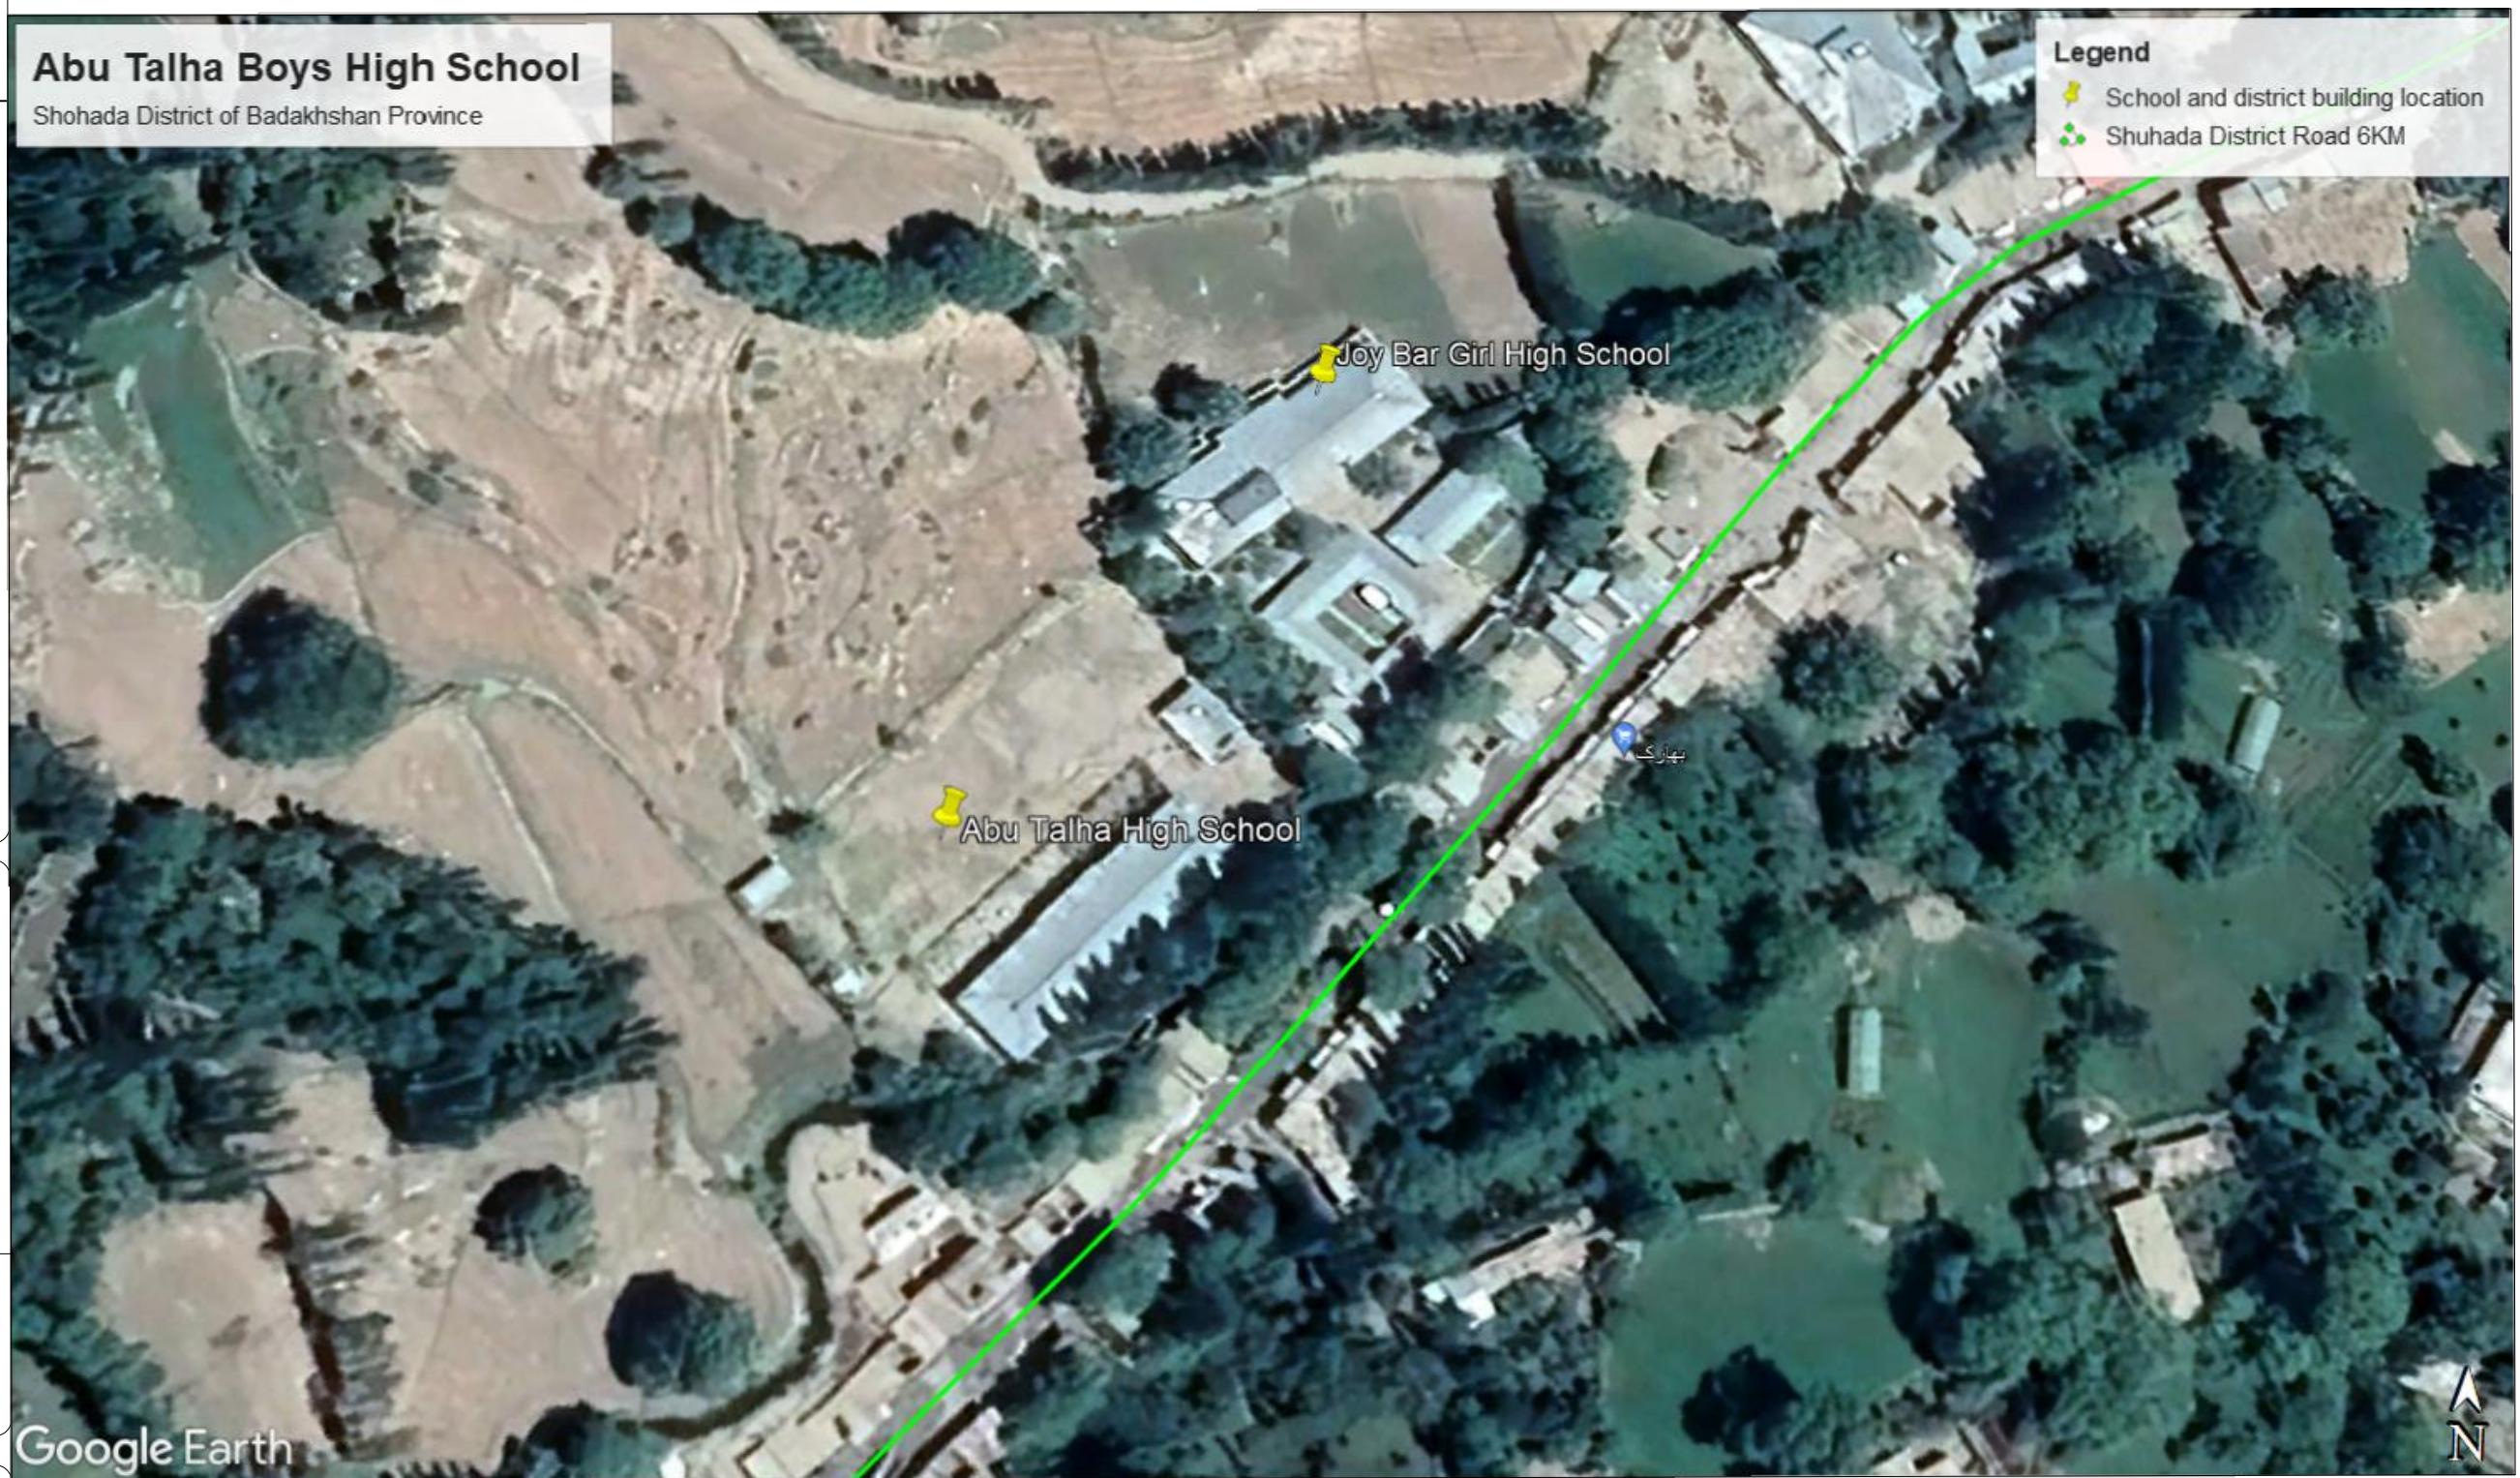

Google Image school area



PROJECT EMPLOYER
UNITED NATIONS CHILDREN'S FUND


Construction section

CONSTRUCTION OF Boundary Wall in (Abu Talha High School)

All dimension are in cm

TITLE: GENERAL SITE PLAN OF SCHOOL	
DRAWING BY	
CHECKED BY	
APPROVED BY	
UNICEF	
C. S	
SHEET No	A-5/9
SCALE	AS SHOWN
DATE	MAR . 2024



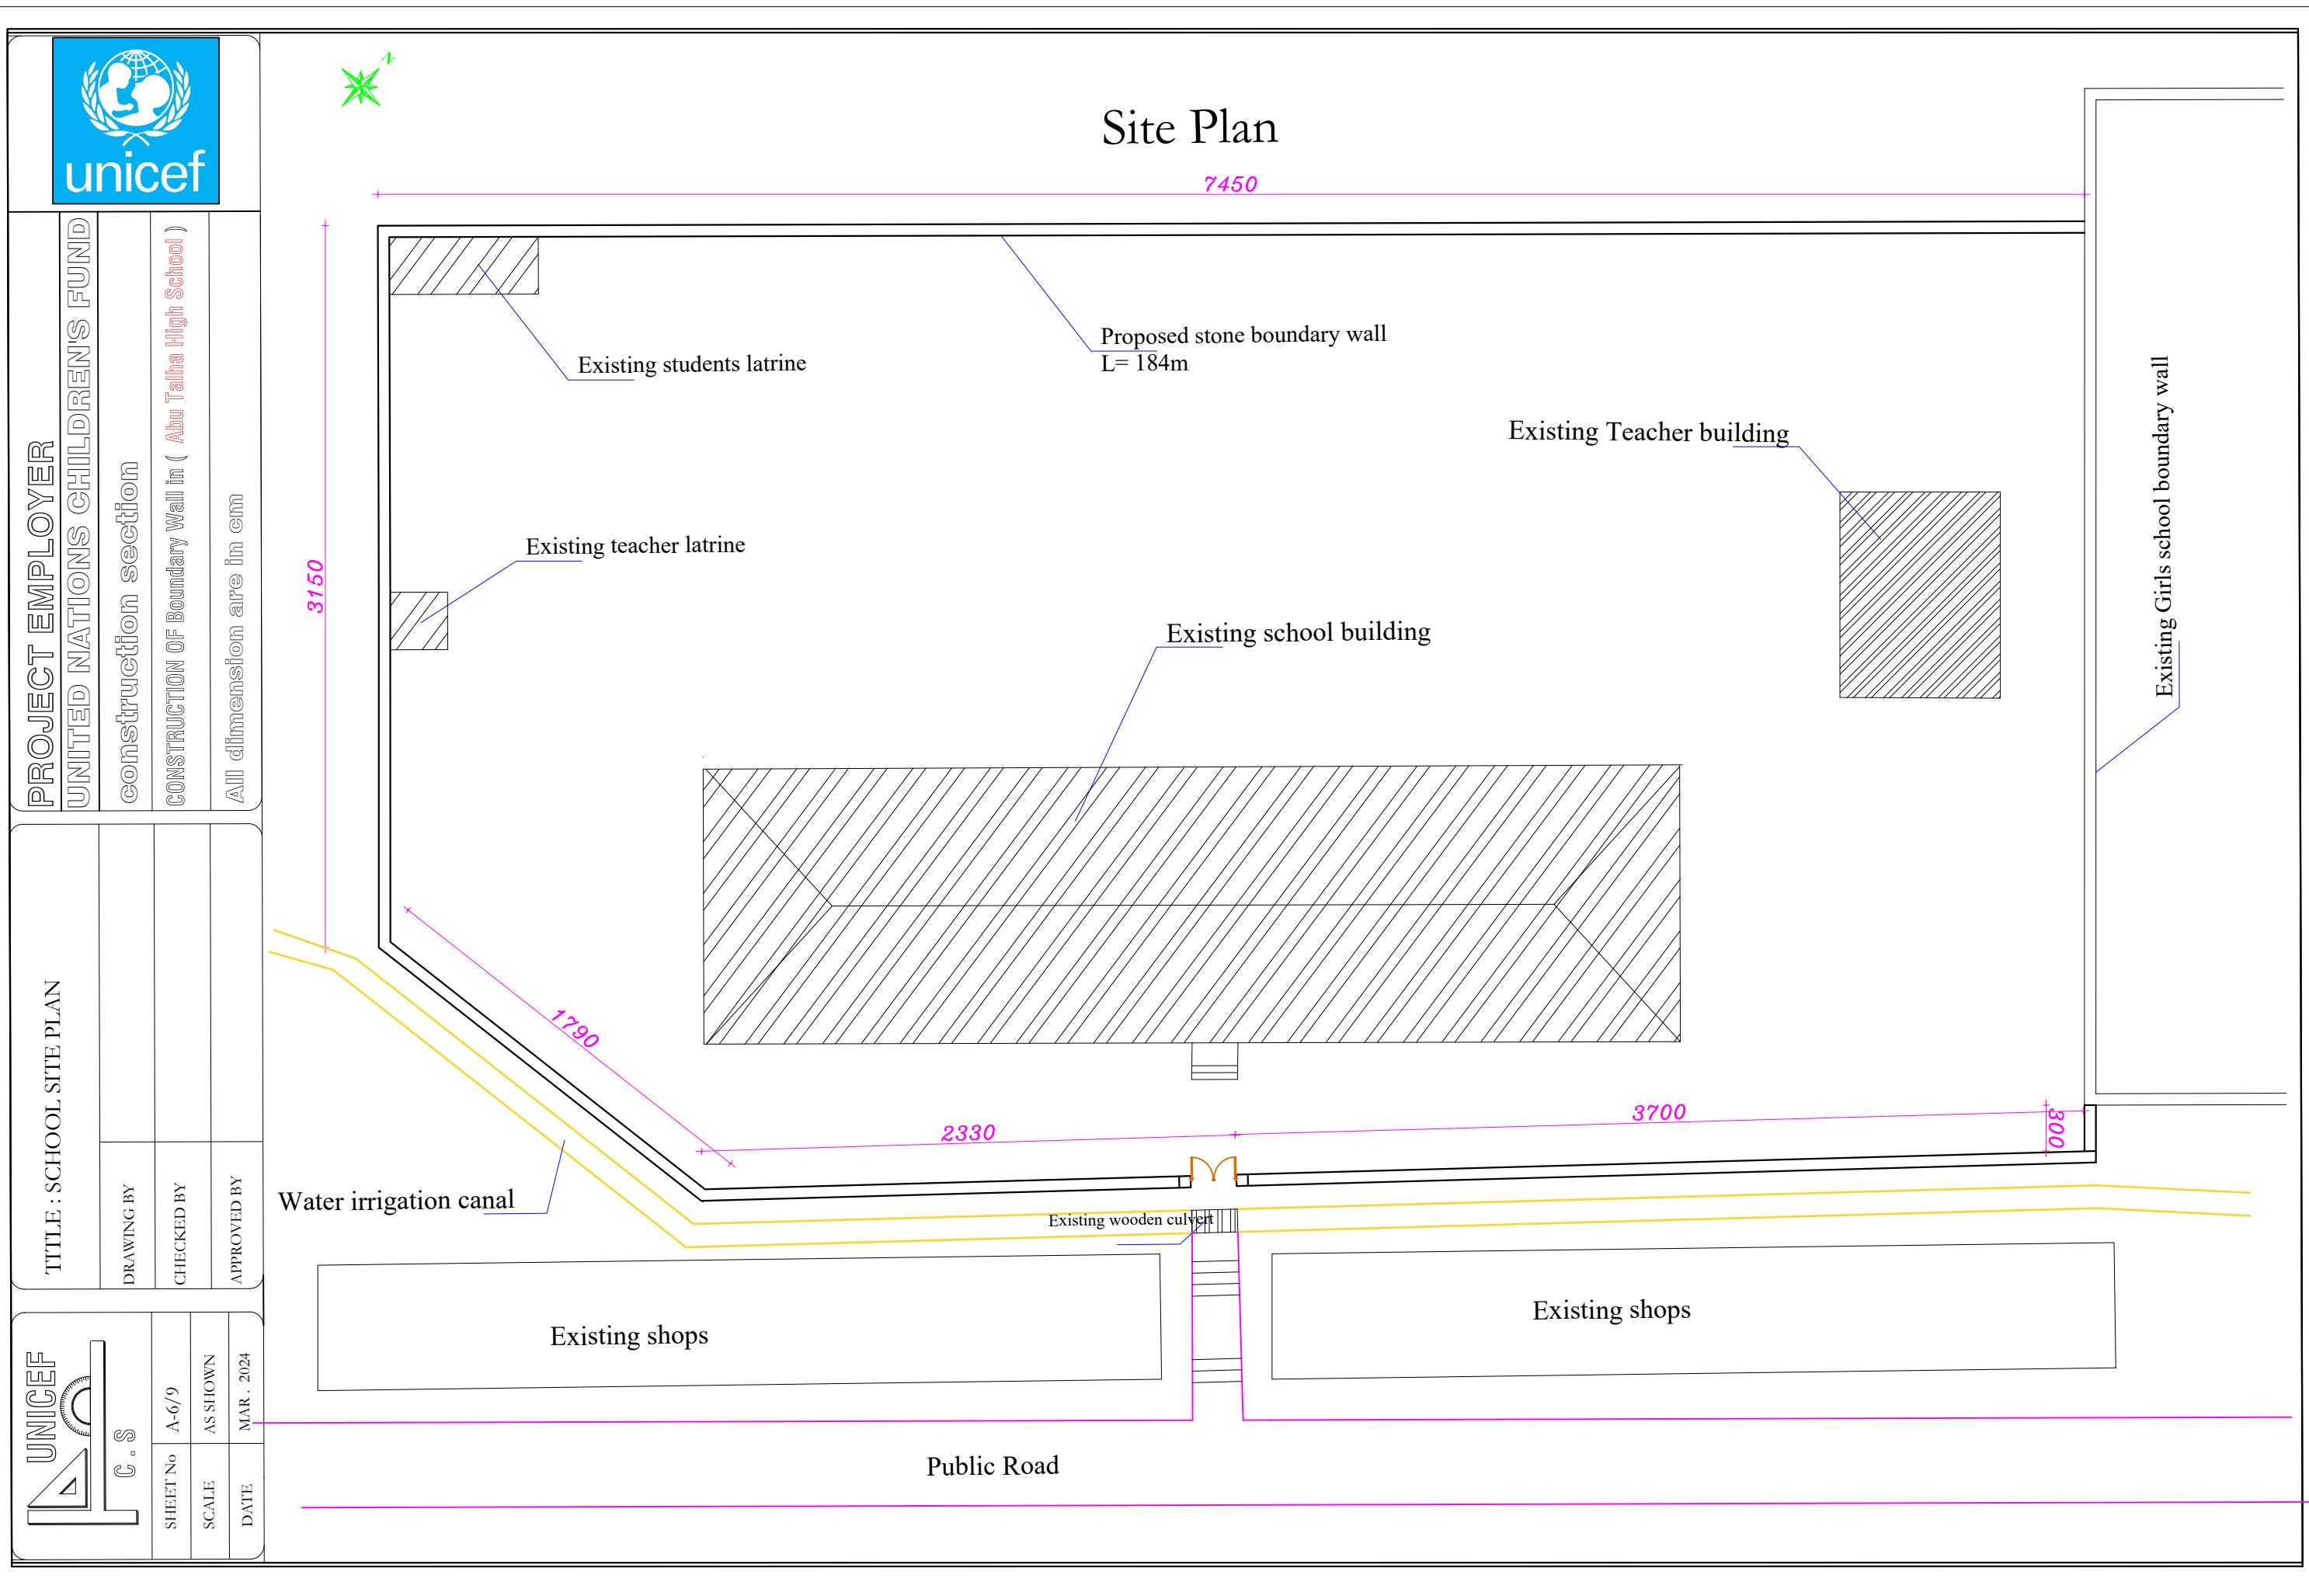




PROJECT EMPLOYER
UNITED NATIONS CHILDREN'S FUND

Construction section




CONSTRUCTION OF Boundary Wall in (Abu Talha High School)

All dimension are in cm

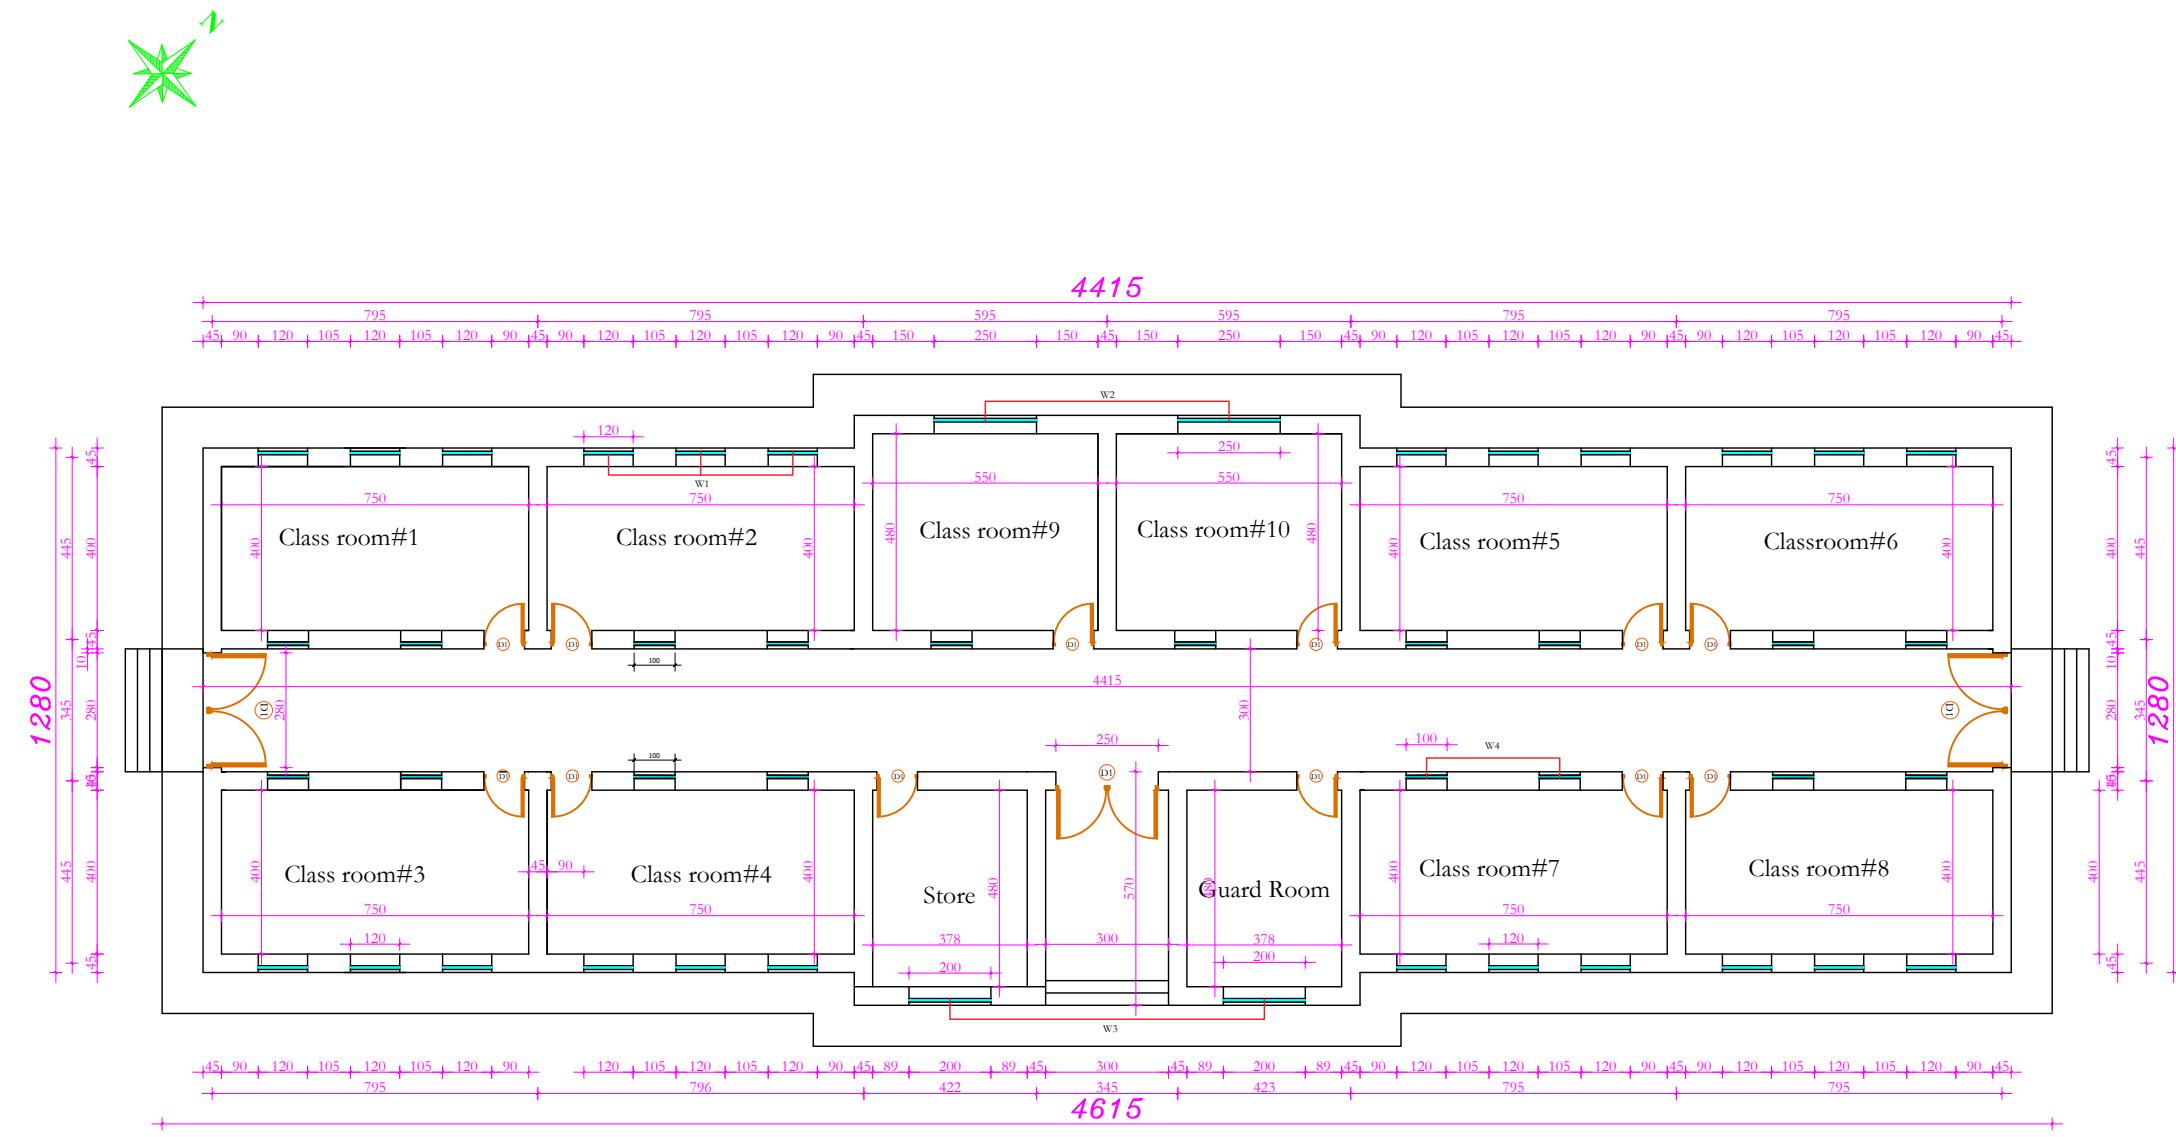

Existing School Plan

D1	100 x270 cm
D2	280 x270 cm
D3	250 x270 cm
W1	250 x160 cm
W2	200 x160 cm
W3	100 x80 cm

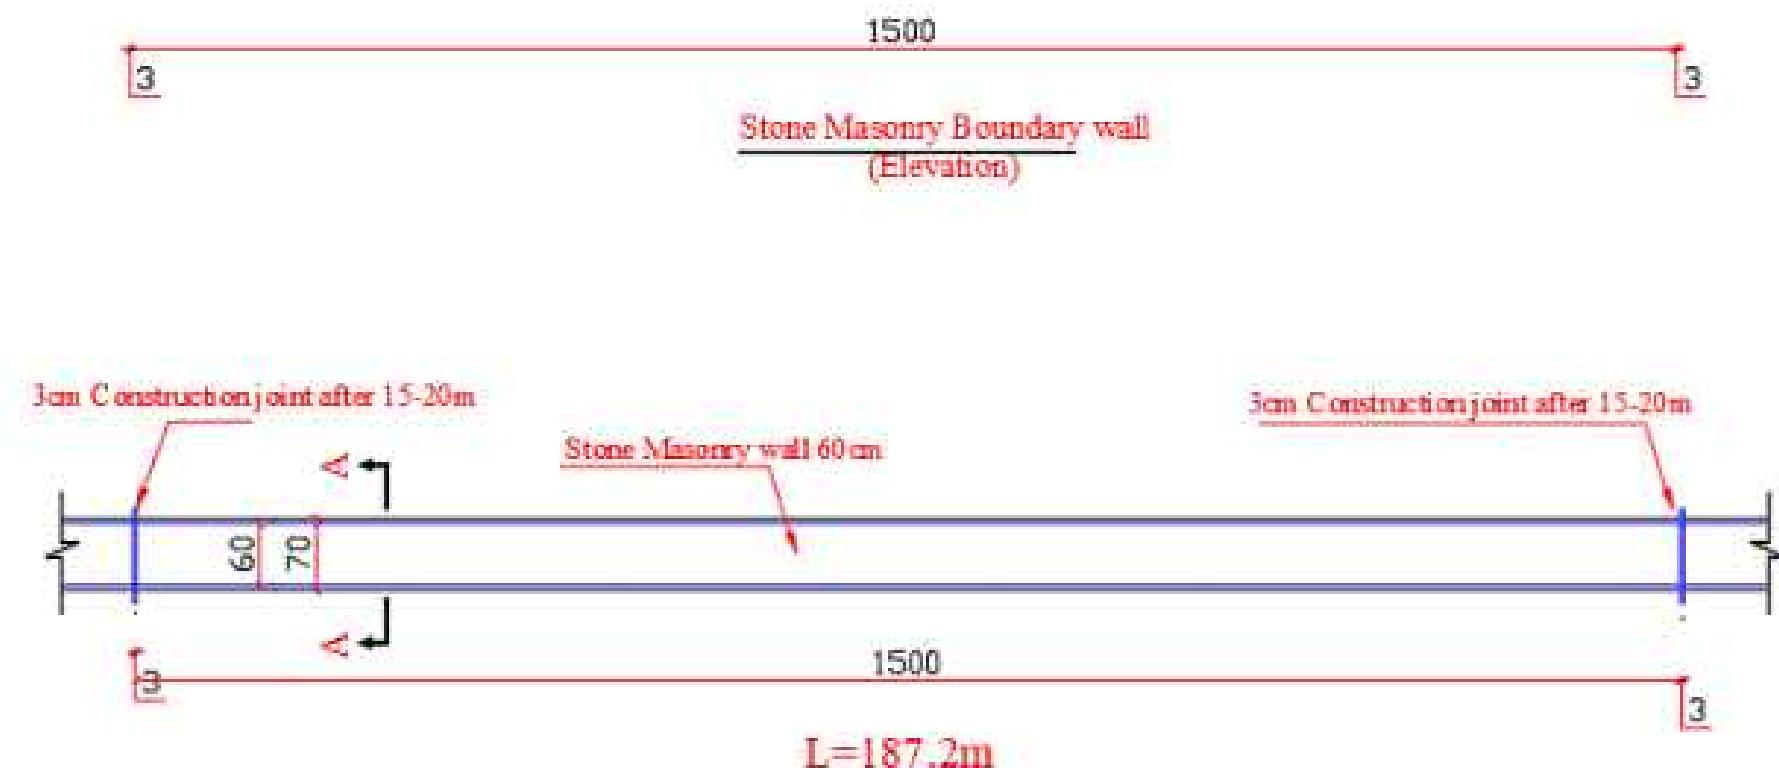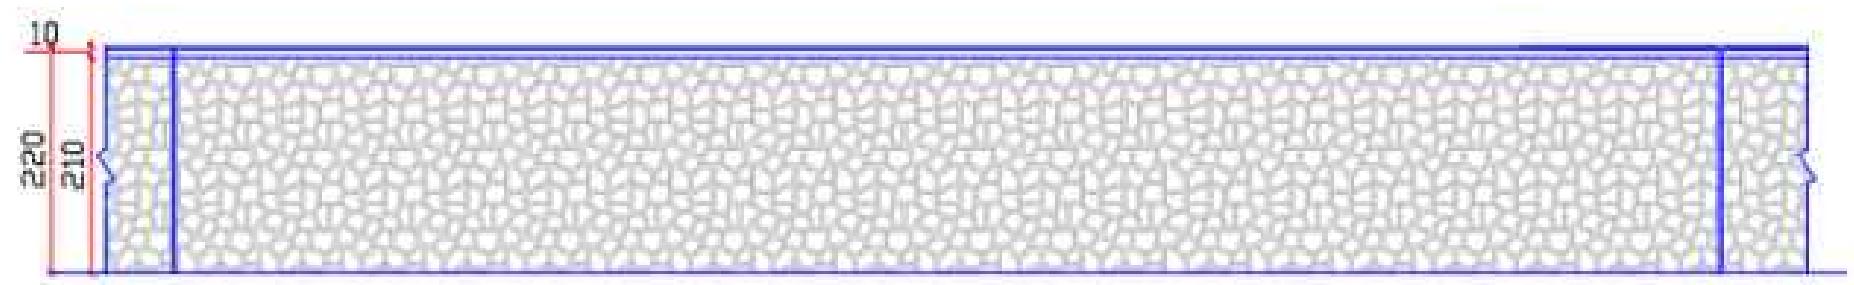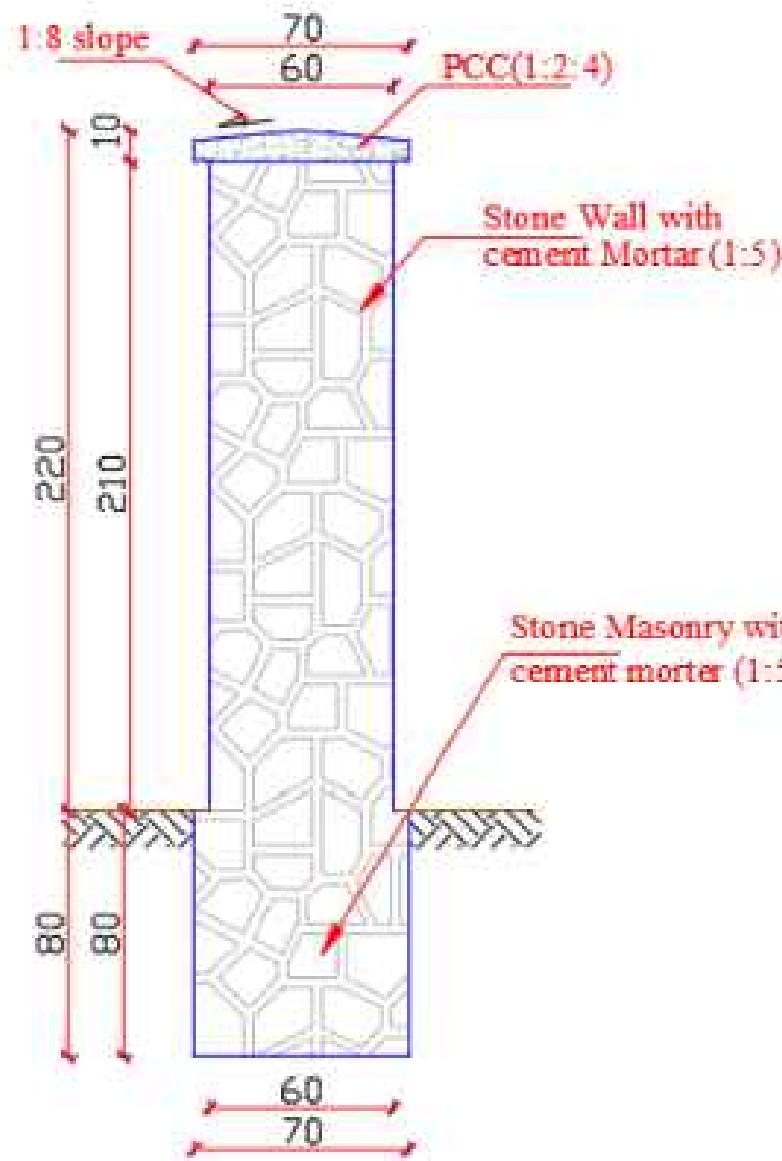

Stone Masonry Boundary wall
Section A-A

Stone Masonry Boundary wall With
(plan)



MINISTRY OF EDUCATION
INFRASTRUCTURE SERVICE DEPARTMENT






STANDARD WASH PACKAGE
IN SCHOOL, AFGHANISTAN

Document No.	Prepared by:	Reviewed by:	Approved by:	Supervised by:	Architectural:
SDS-A-001	Mohamed Ashraf	SDS-A-001	SDS-A-001	SDS-A-001	SDS-A-001

PROJECT NAME:
Abu Talib Boys High School
DRAWING TITLE:
Stone boundary wall plan and details



C-I (No=3)

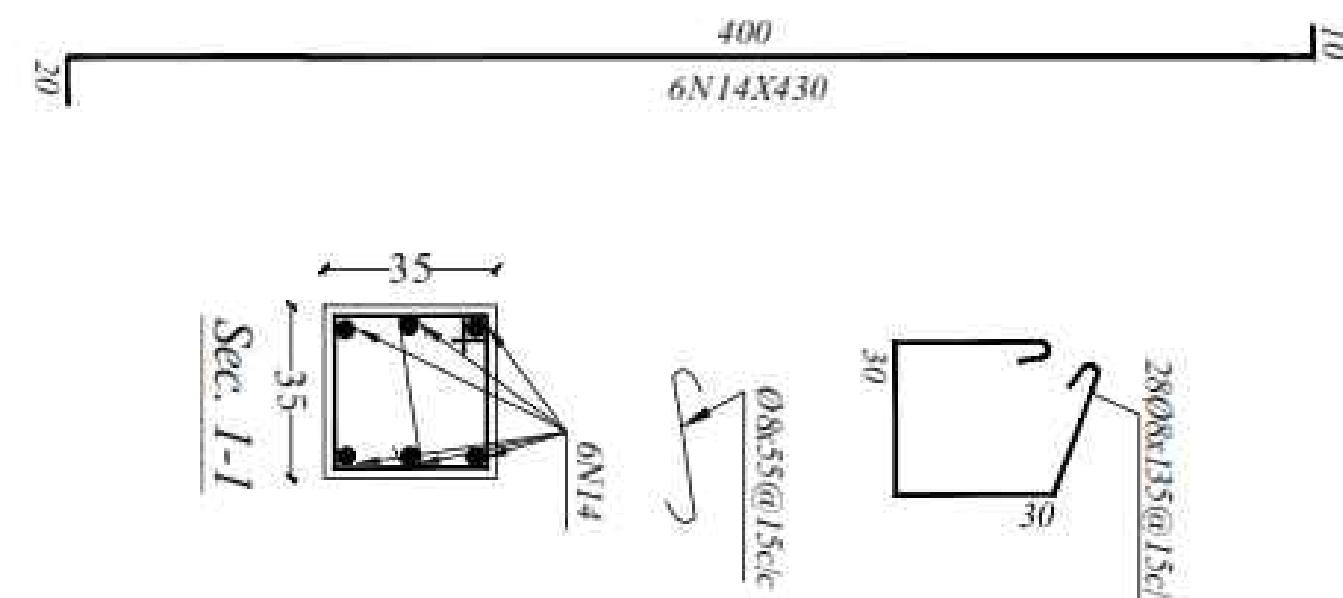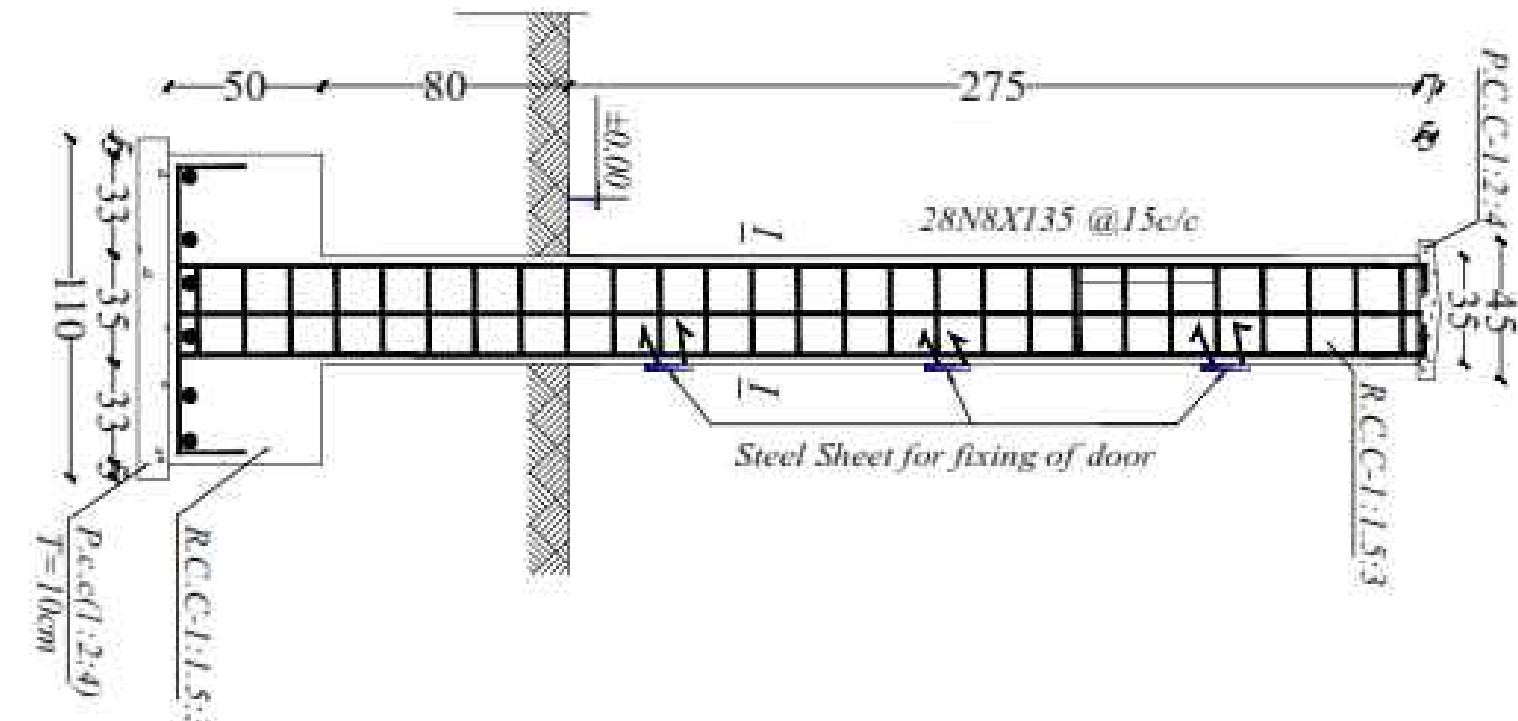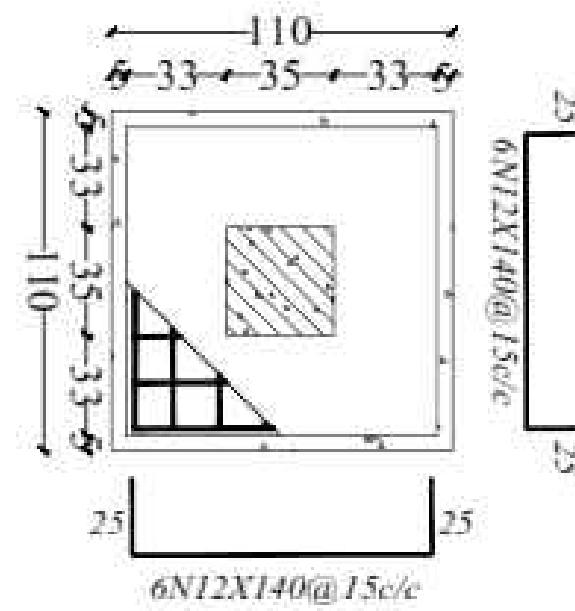

F-I
No -3

Note- All Dimension in CM

MINISTRY OF EDUCATION DEPARTMENT OF ELEMENTARY EDUCATION	RECORDED BY	APPROVED BY	DESIGNER'S SIGNATURE	DESIGNER'S NAME	PERIOD FOR WHICH	FOR DRAFTING OF THIS DRAWING
SET AND AID SCHOOL (OR RAIL)	DATE	DATE	APPROVAL DATE	NAME	PERIOD	NAME
IN AFGHANISTAN	RECEIVED	RECEIVED	RECEIVED	RECEIVED	RECEIVED	RECEIVED

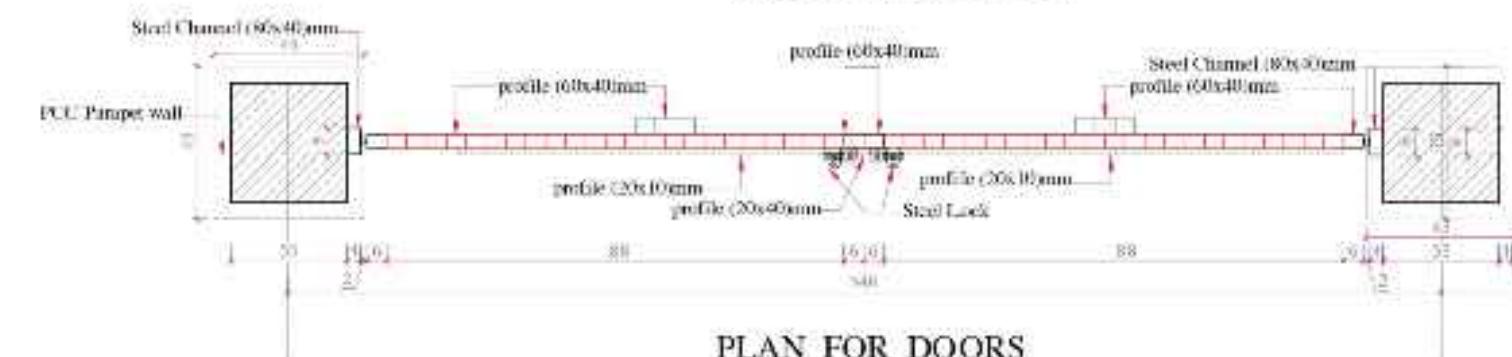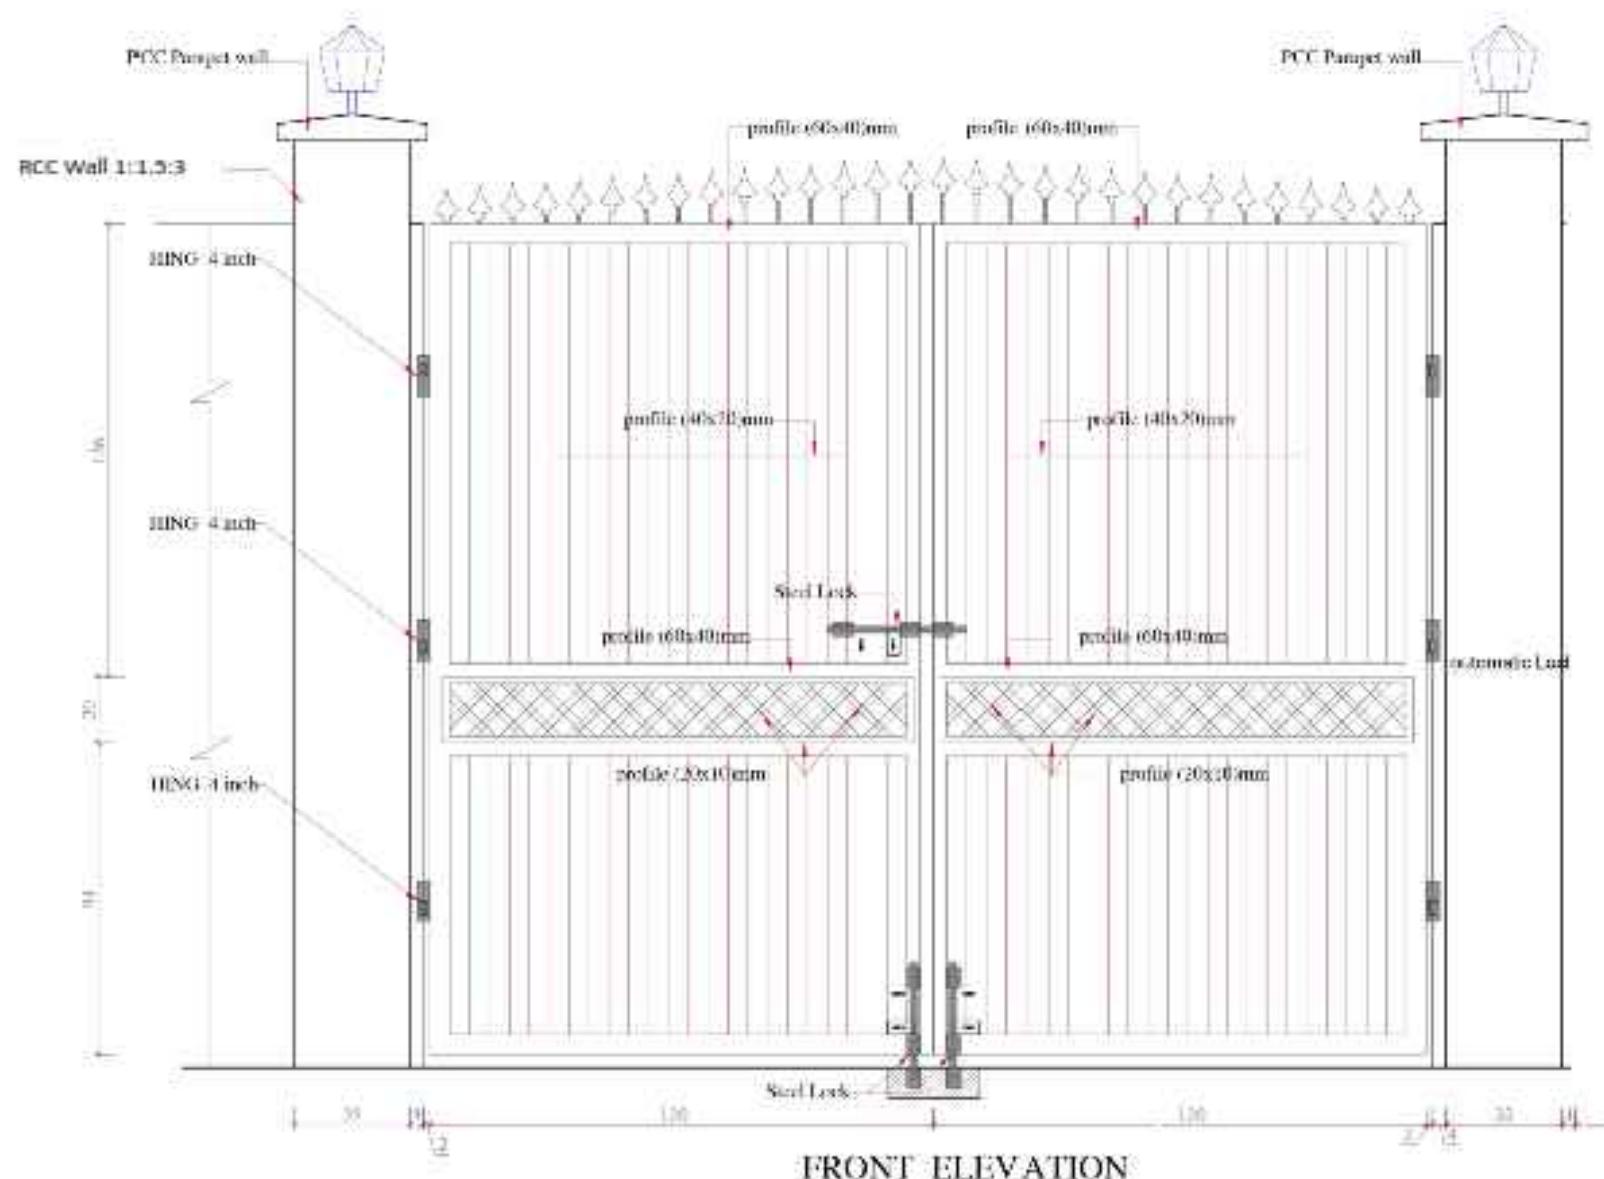

**PLAN FOR DOORS
DOOR FOR STUDENT (2100X250)cm**



MINISTRY OF EDUCATION
DEPARTMENT OF CONTRACTING



STANDARD SCHOOL DESIGN
IN AFGHANISTAN

DESIGNER	REVIEWER	APPROVED BY	ENGG. APPROVAL	DISPATCH	ISSUED BY
MUHAMMAD ABDUL RAHMAN	MUHAMMAD ABDUL RAHMAN	MD. SADIQ	ZAFAR WILAYATI	MD. SADIQ	MD. SADIQ

PROJECT NAME
DRAWING TITLE

VIEW AND PLAN