



PROJECT NAME : Renovation OF ( *Bebe Maysara Girls High school* )

PROJECT EMPLOYER : UNITED NATIONS CHILDREN'S FUND

PREPARE BY : CONSTRUCTION SECTION



**PROJECT EMPLOYER**  
**UNITED NATIONS CHILDREN'S FUND**  
 construction section  
 Renovation Of ( *Bebe Maysara Girls High school* )  
 All dimension are in cm

TITLE : TABLE OF CONTENTS

DRAWING BY

CHECKED BY

APPROVED BY



SHEET No A-1/8

SCALE AS SHOWN

DATE MAR. 2024

S.N	TABLE OF CONTENTS
A- 1/8	TABLE OF CONTENTS
A- 2/8	MATERIALS SYBOLS
A- 3/8	GOOGLE MAP "ROAD MAP"
A- 4/8	GOOGLE SCHOOL IMAGE
A- 5/8	GENERAL SITE PLAN
A- 6/8	PROJECT SITE PLAN
A- 7/8	SCHOOL EXISTING PLAN
A- 8/8	EXISTING LATRINE PLAN



PROJECT EMPLOYER  
 UNITED NATIONS CHILDREN'S FUND  
 construction section  
 Renovation Of ( Bebe Maysara Girls High school )  
 All dimension are in cm

TITLE: MATERIALS SYMBOLS

DRAWING BY	CHECKED BY	APPROVED BY
------------	------------	-------------

UNICEF G.S	SHEET No	A-2/8
	SCALE	AS SHOWN
	DATE	MAR . 2024

Symbol or Legend


Village road




Irrigation Canal




Agriculture land

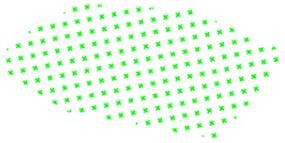

Houses

 

flood way

 

GI Column



Compass




Gutter



Slope



Wash facility water tank

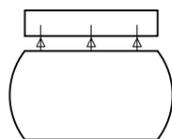


Door




Window



Existence school

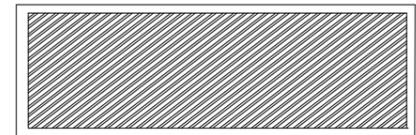

Proposed Latrine

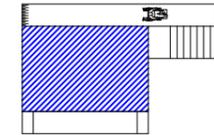

Trees



Mountain






**PROJECT EMPLOYER**  
**UNITED NATIONS CHILDREN'S FUND**  
 construction section  
 Renovation OF ( *Bebe Maysara Girls High school* )  
 All dimension are in cm

TITLE : GOOGLE MAP "ROAD MAP"  
 DRAWING BY  
 CHECKED BY  
 APPROVED BY

**UNICEF**  
**C.S**  
 SHEET No A-3/8  
 SCALE AS SHOWN  
 DATE MAR. 2024

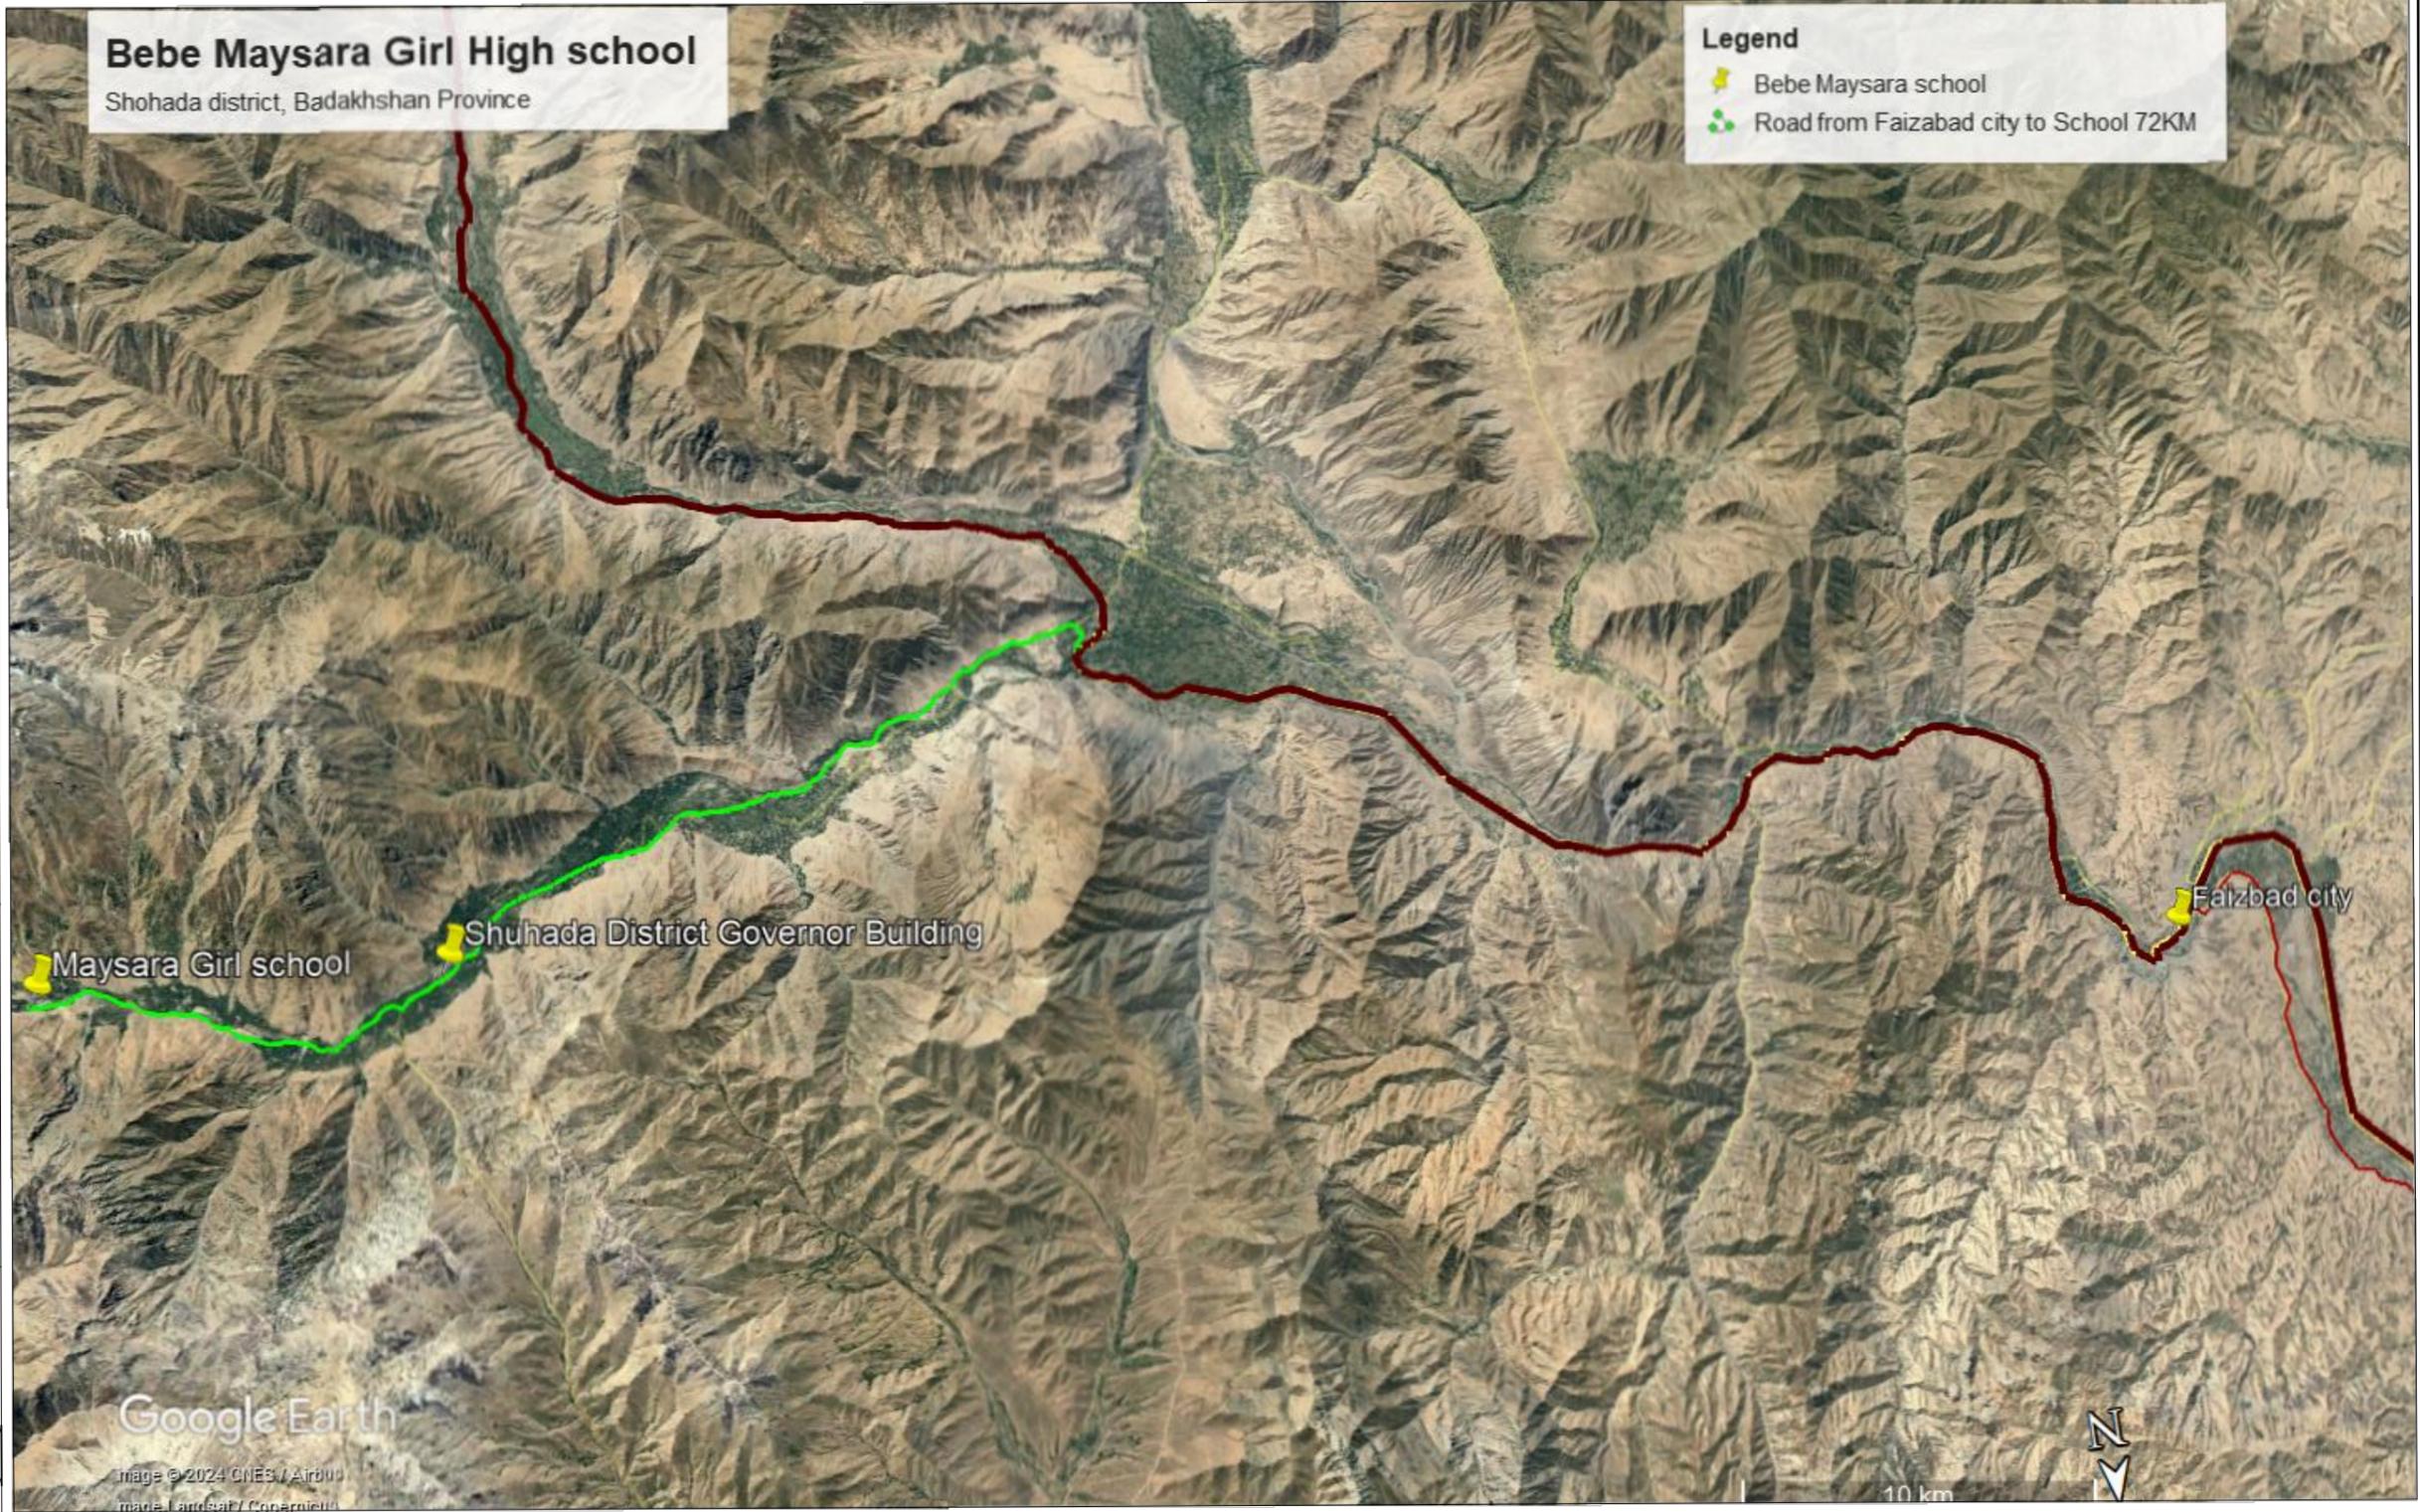

Google Image Map



**PROJECT EMPLOYER**  
**UNITED NATIONS CHILDREN'S FUND**  
**construction section**  
 Renovation OF ( *Bebe Maysara Girls High school* )  
 All dimension are in cm

TITLE : GOOGLE IMAGE SCHOOL AREA

DRAWING BY

CHECKED BY

APPROVED BY

UNICEF C.S	SHEET No	A-4/8
	SCALE	AS SHOWN
DATE	MAR . 2024	



Google Image school area




**PROJECT EMPLOYER**  
**UNITED NATIONS CHILDREN'S FUND**  
**construction section**  
 Renovation OF ( *Bebe Maysara High school* )  
 All dimension are in cm

**TITLE :** GENERAL SITE PLAN OF SCHOOL

<b>DRAWING BY</b>	
<b>CHECKED BY</b>	
<b>APPROVED BY</b>	

<b>UNICEF</b>	
<b>C.S</b>	
<b>SHEET No</b>	A-5/8
<b>SCALE</b>	AS SHOWN
<b>DATE</b>	MAR . 2024

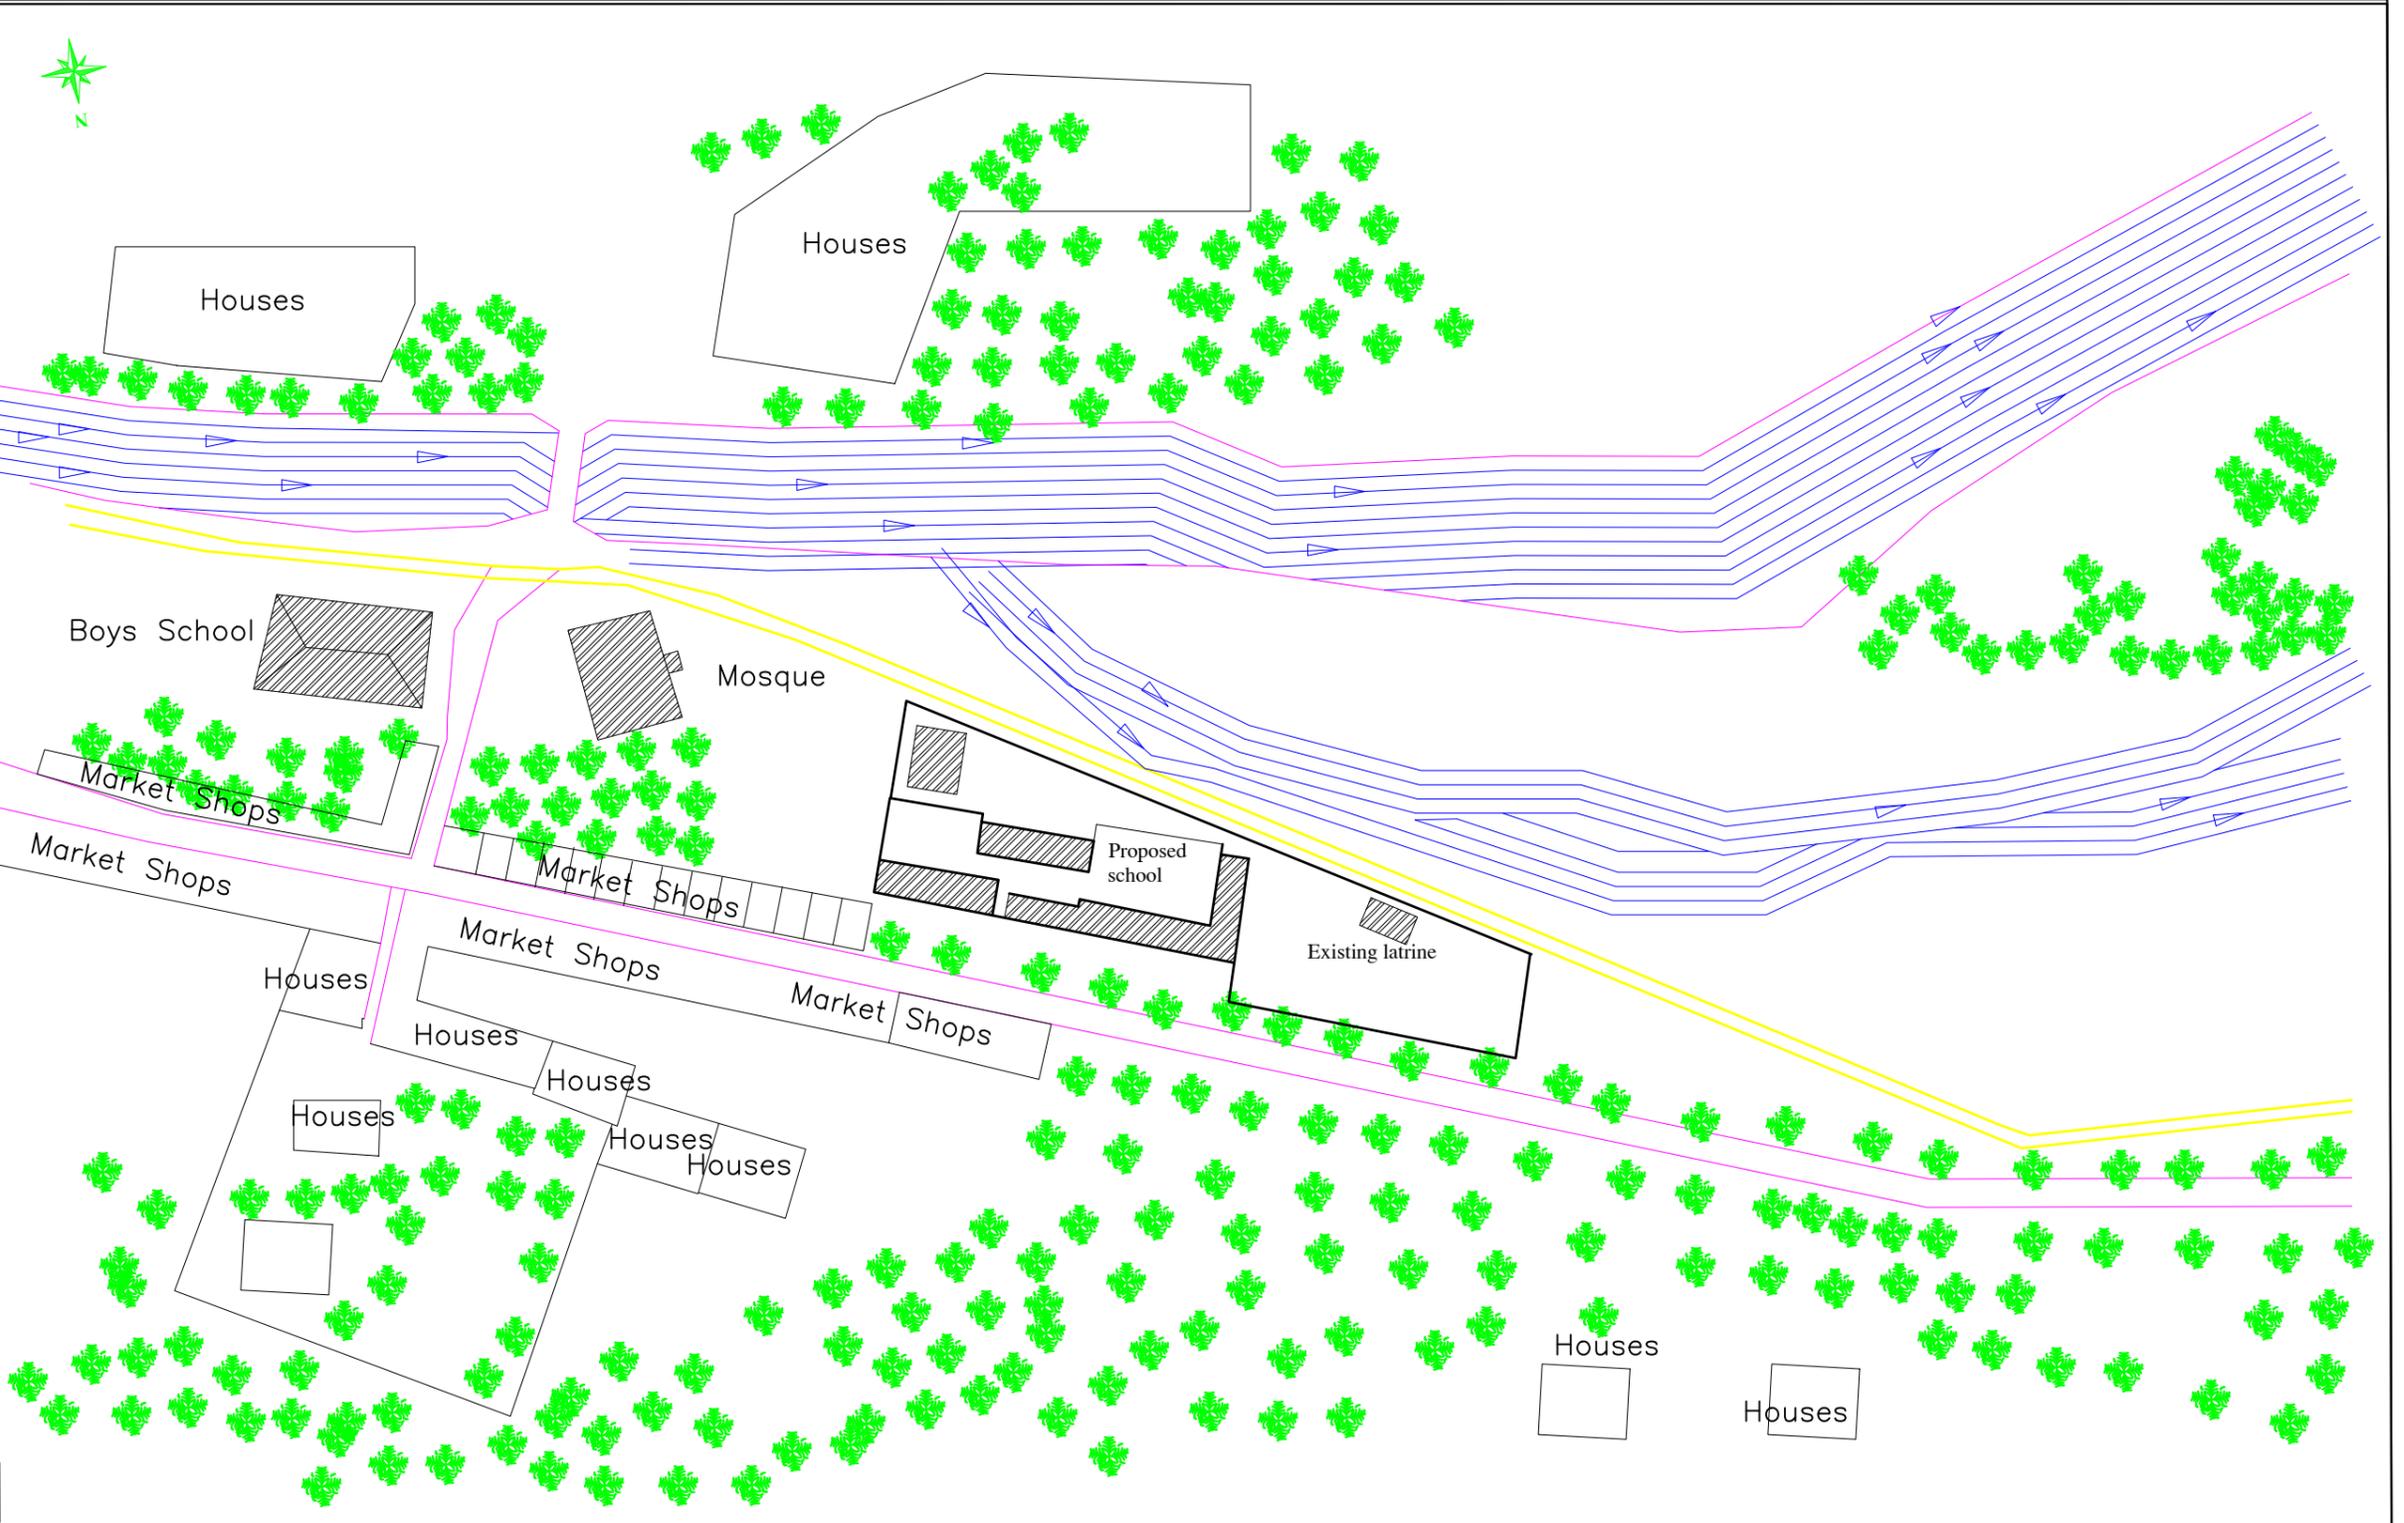

General Site Plan




**PROJECT EMPLOYER**  
**UNITED NATIONS CHILDREN'S FUND**  
**construction section**  
 Renovation OF ( *Bebe Maysara High school* )  
 All dimension are in cm

**TITLE : SCHOOL SITE PLAN**

DRAWING BY	
CHECKED BY	
APPROVED BY	

 <b>C.S</b>	SHEET No	A-6/8
	SCALE	AS SHOWN
	DATE	MAR . 2024

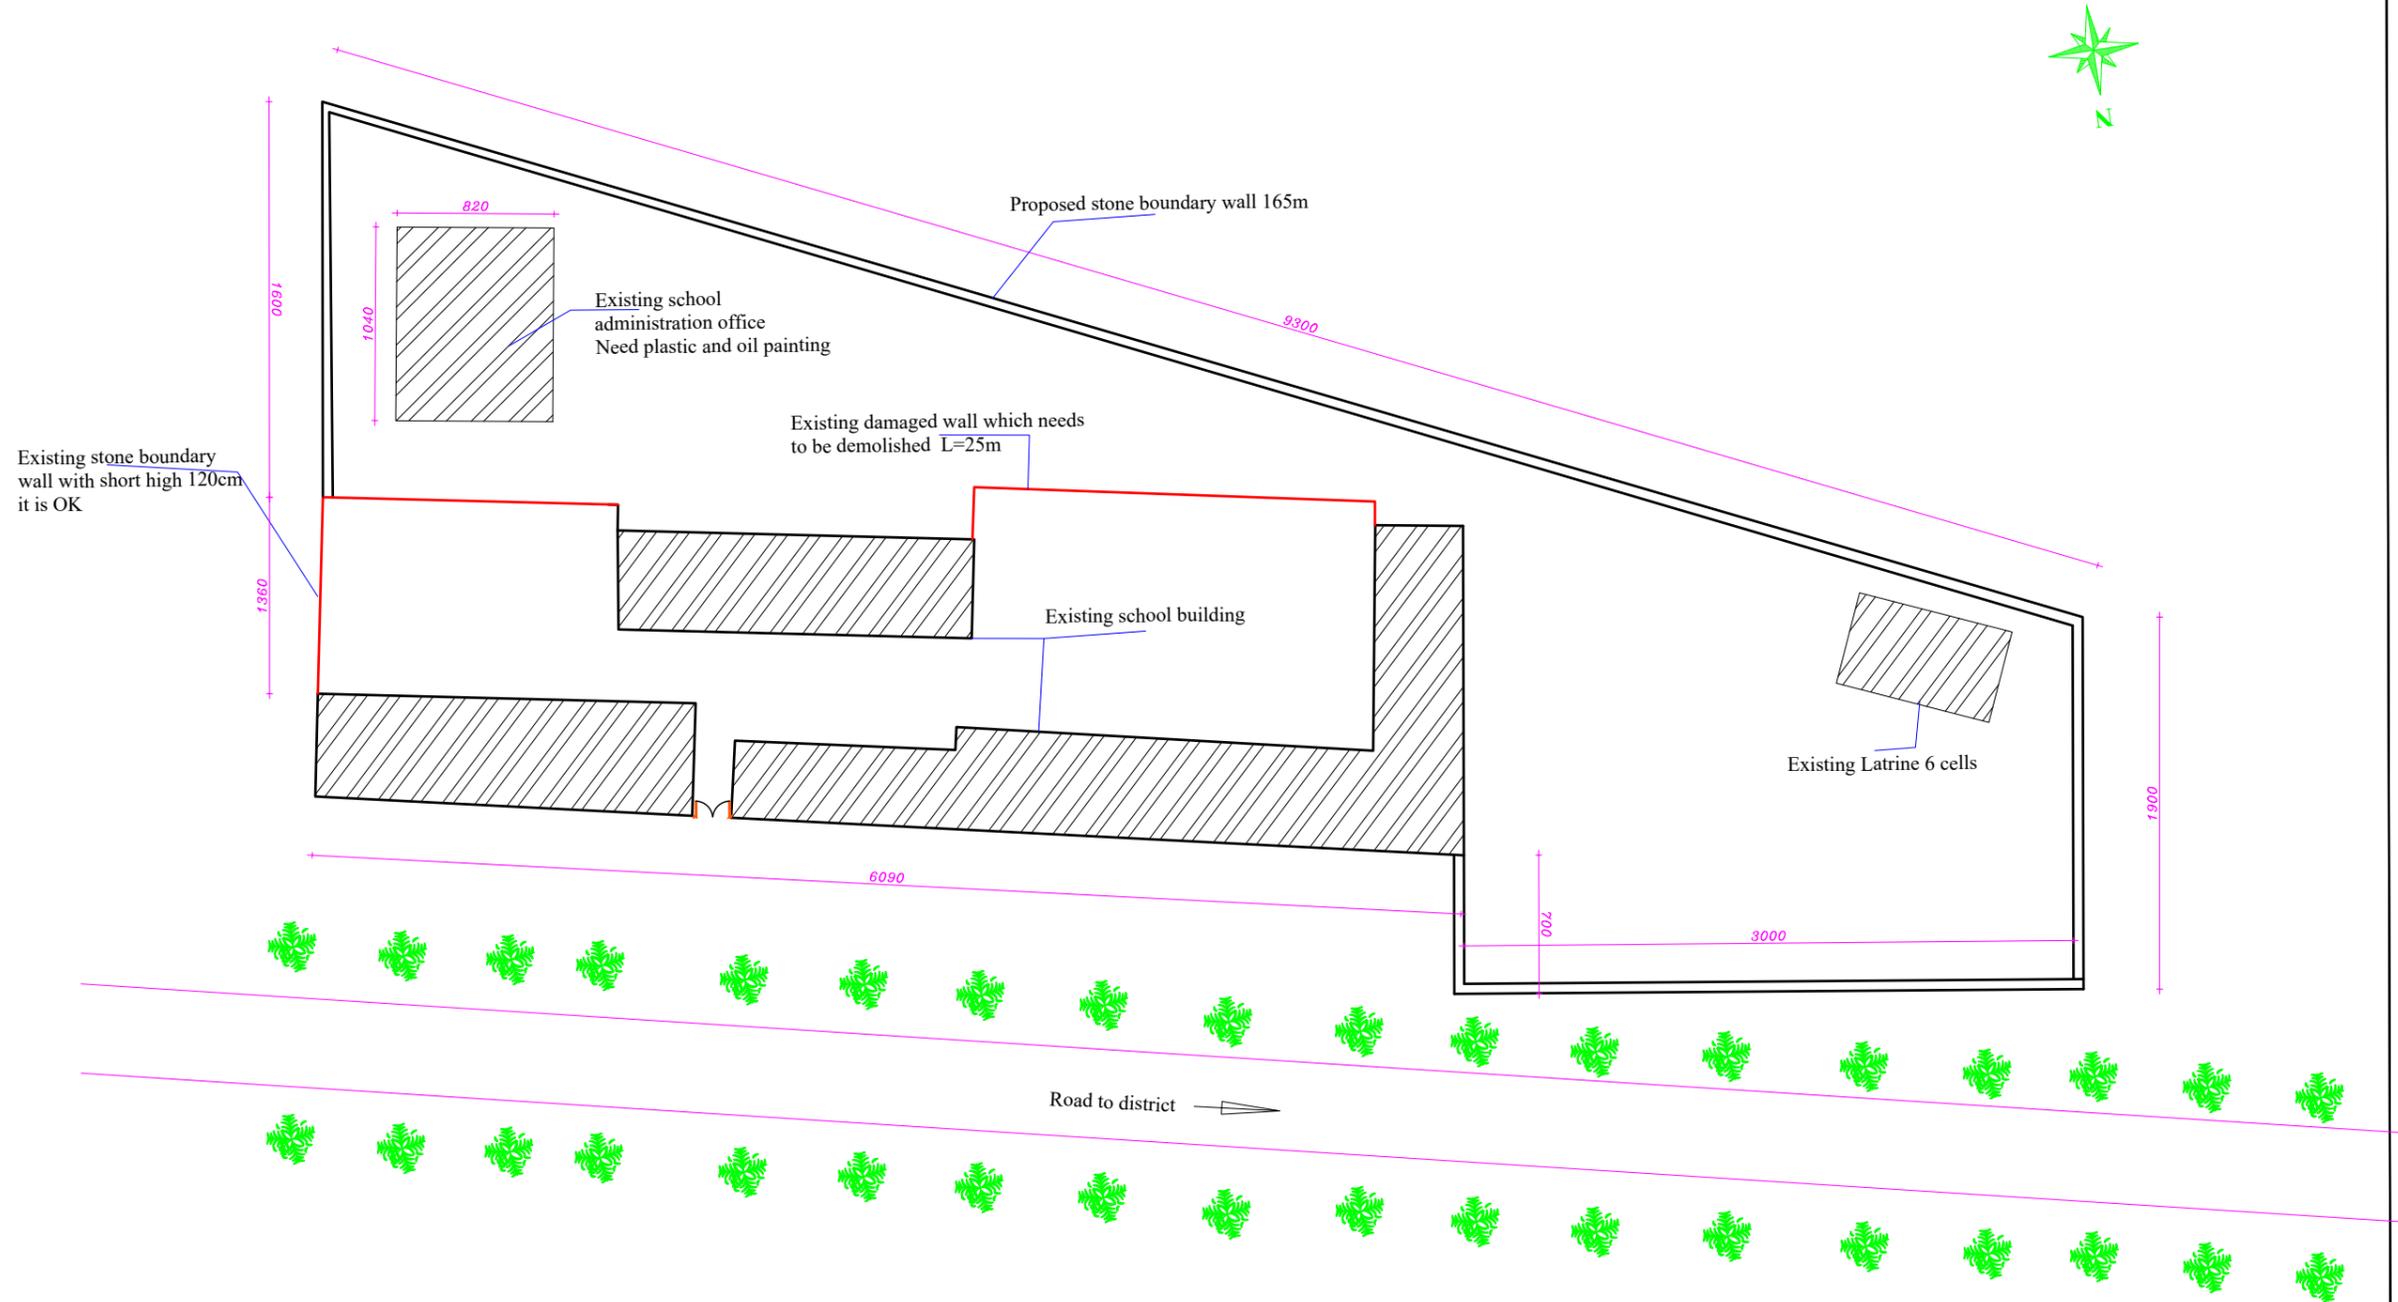

Site Plan



**PROJECT EMPLOYER**  
**UNITED NATIONS CHILDREN'S FUND**  
**construction section**  
 Renovation Of ( **Bebe Maysara Girls High school** )  
 All dimension are in cm

**TITLE : SCHOOL EXISTING PLAN**

DRAWING BY  
 CHECKED BY  
 APPROVED BY



**UNICEF**  
**C.S**

SHEET No A-7/8  
 SCALE AS SHOWN  
 DATE MAR. 2024



1895  
 1665

Door Window	#	Sizes
D1	15	100 x220 cm
D2	1	120 x270 cm
D3	1	300 x270 cm
W1	78	100 x120 cm
W2	6	200x150 cm
H		280 cm

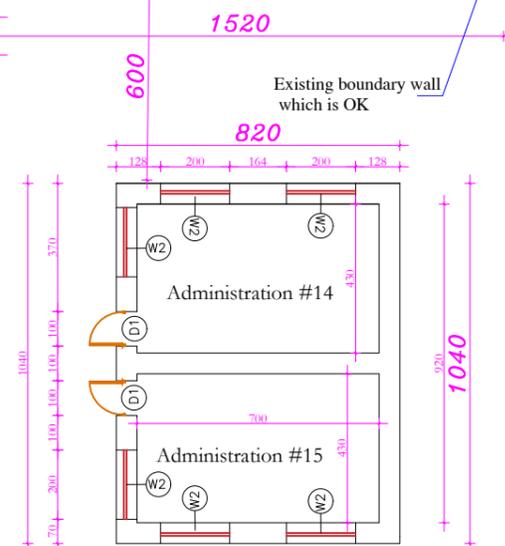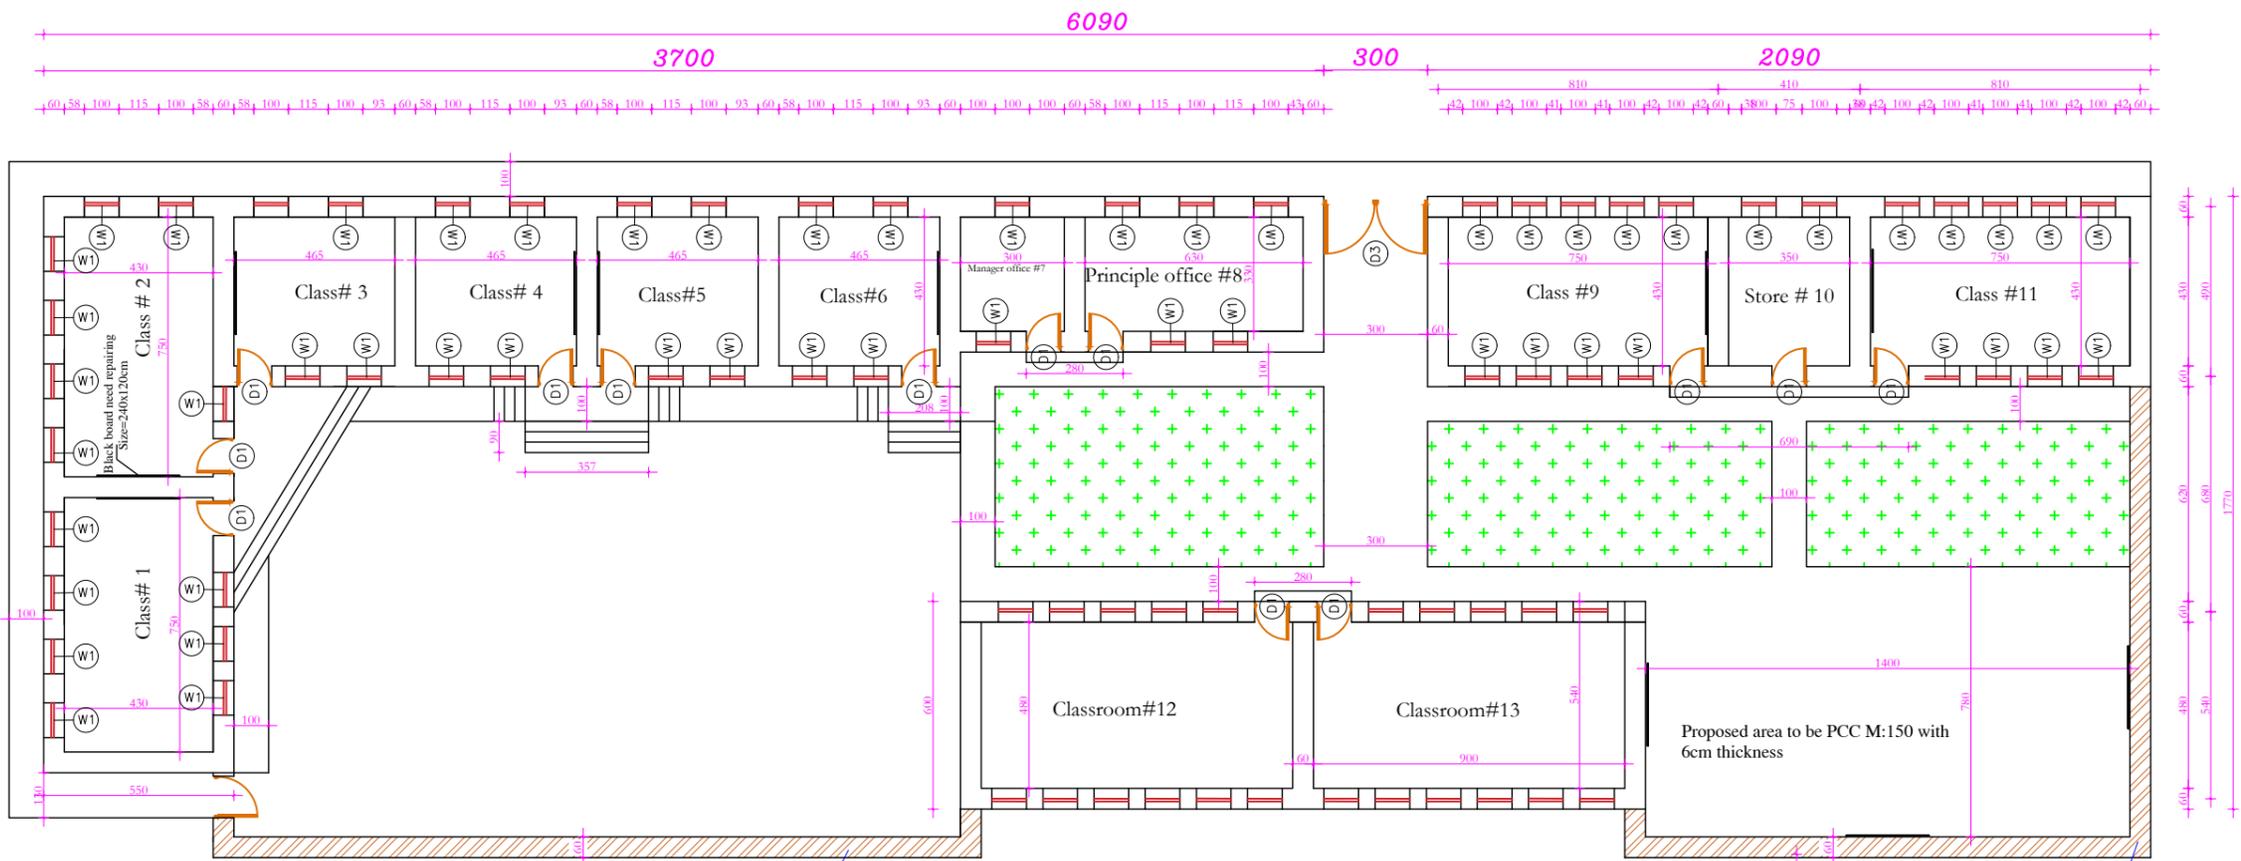


Existing Bebe Maysara Girls School Plan



PROJECT EMPLOYER  
UNITED NATIONS CHILDREN'S FUND  
construction section  
Renovation Of ( Bebe Maysara Girls High school )  
All dimension are in cm

TITLE : LATRINE EXISTING PLAN  
DRAWING BY  
CHECKED BY  
APPROVED BY

UNICEF  
C.S.  
SHEET No A-8/8  
SCALE AS SHOWN  
DATE MAR. 2024

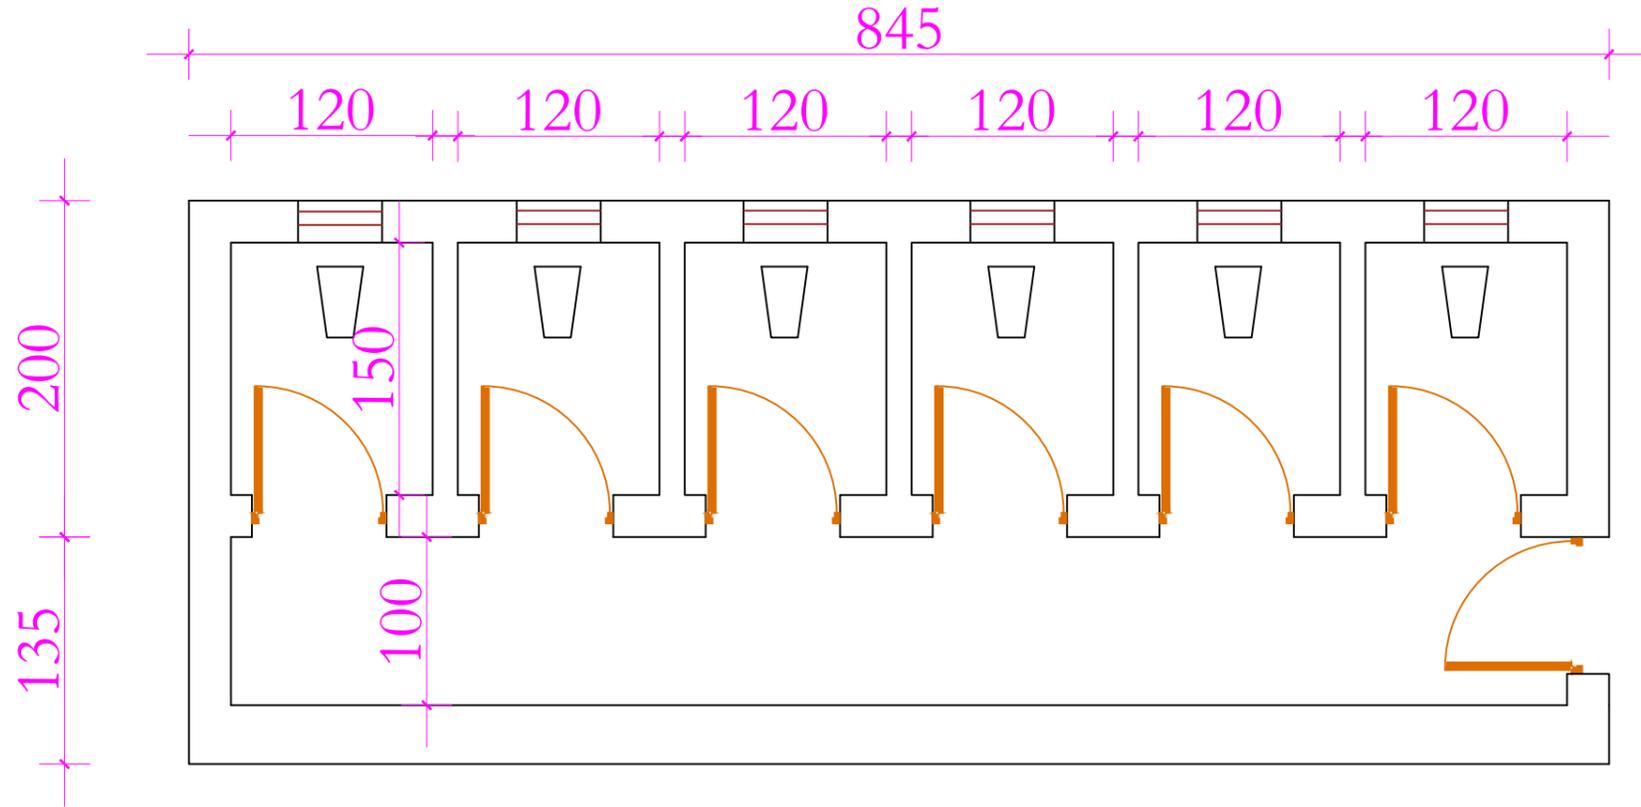

Existence latrine Plan

Note:

The existing latrine in generally is ok but only needs below activities:

1. Doors and window oil painting
2. Latrine exterior and interior plastic paint
3. Cleaning