


<div>UNICEF C.S.</div>		TITLE : Cover Page		PROJECT EMPLOYER UNITED NATIONS CHILDREN'S FUND		<div></div>	
DRAWING BY		Haroon Kbpalvak		construction section			
CHECKED BY		Mohammadullah , Sefatullah Halim		Renovation of Kojgak Male secondary school			
APPROVED BY		Funmi Chinenye Adiat		All dimension are in cm			
SHEET No		M-1/2					
SCALE		AS SHOWN					
DATE		DEC . 2024					

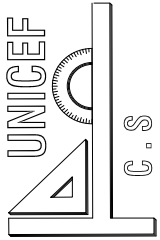

PROJECT NAME : Kojgak Male Secondary School  
PROJECT EMPLOYER : UNITED NATIONS CHILDREN'S FUND  
PREPARE BY : CONSTRUCTION SECTION

UNICEF



SHEET No

M-1/2

SCALE

AS SHOWN

DATE

DEC . 2024

TITLE :

Site plan

DRAWING BY

Haroon Kbpalwak

CHECKED BY

Mohammadullah , Sefatullah Halim

APPROVED BY

Funmi Chinenye Adiat


PROJECT EMPLOYER

UNITED NATIONS CHILDREN'S FUND

construction section

Renovation of **Kojgak Male secondary school**

All dimension are in cm

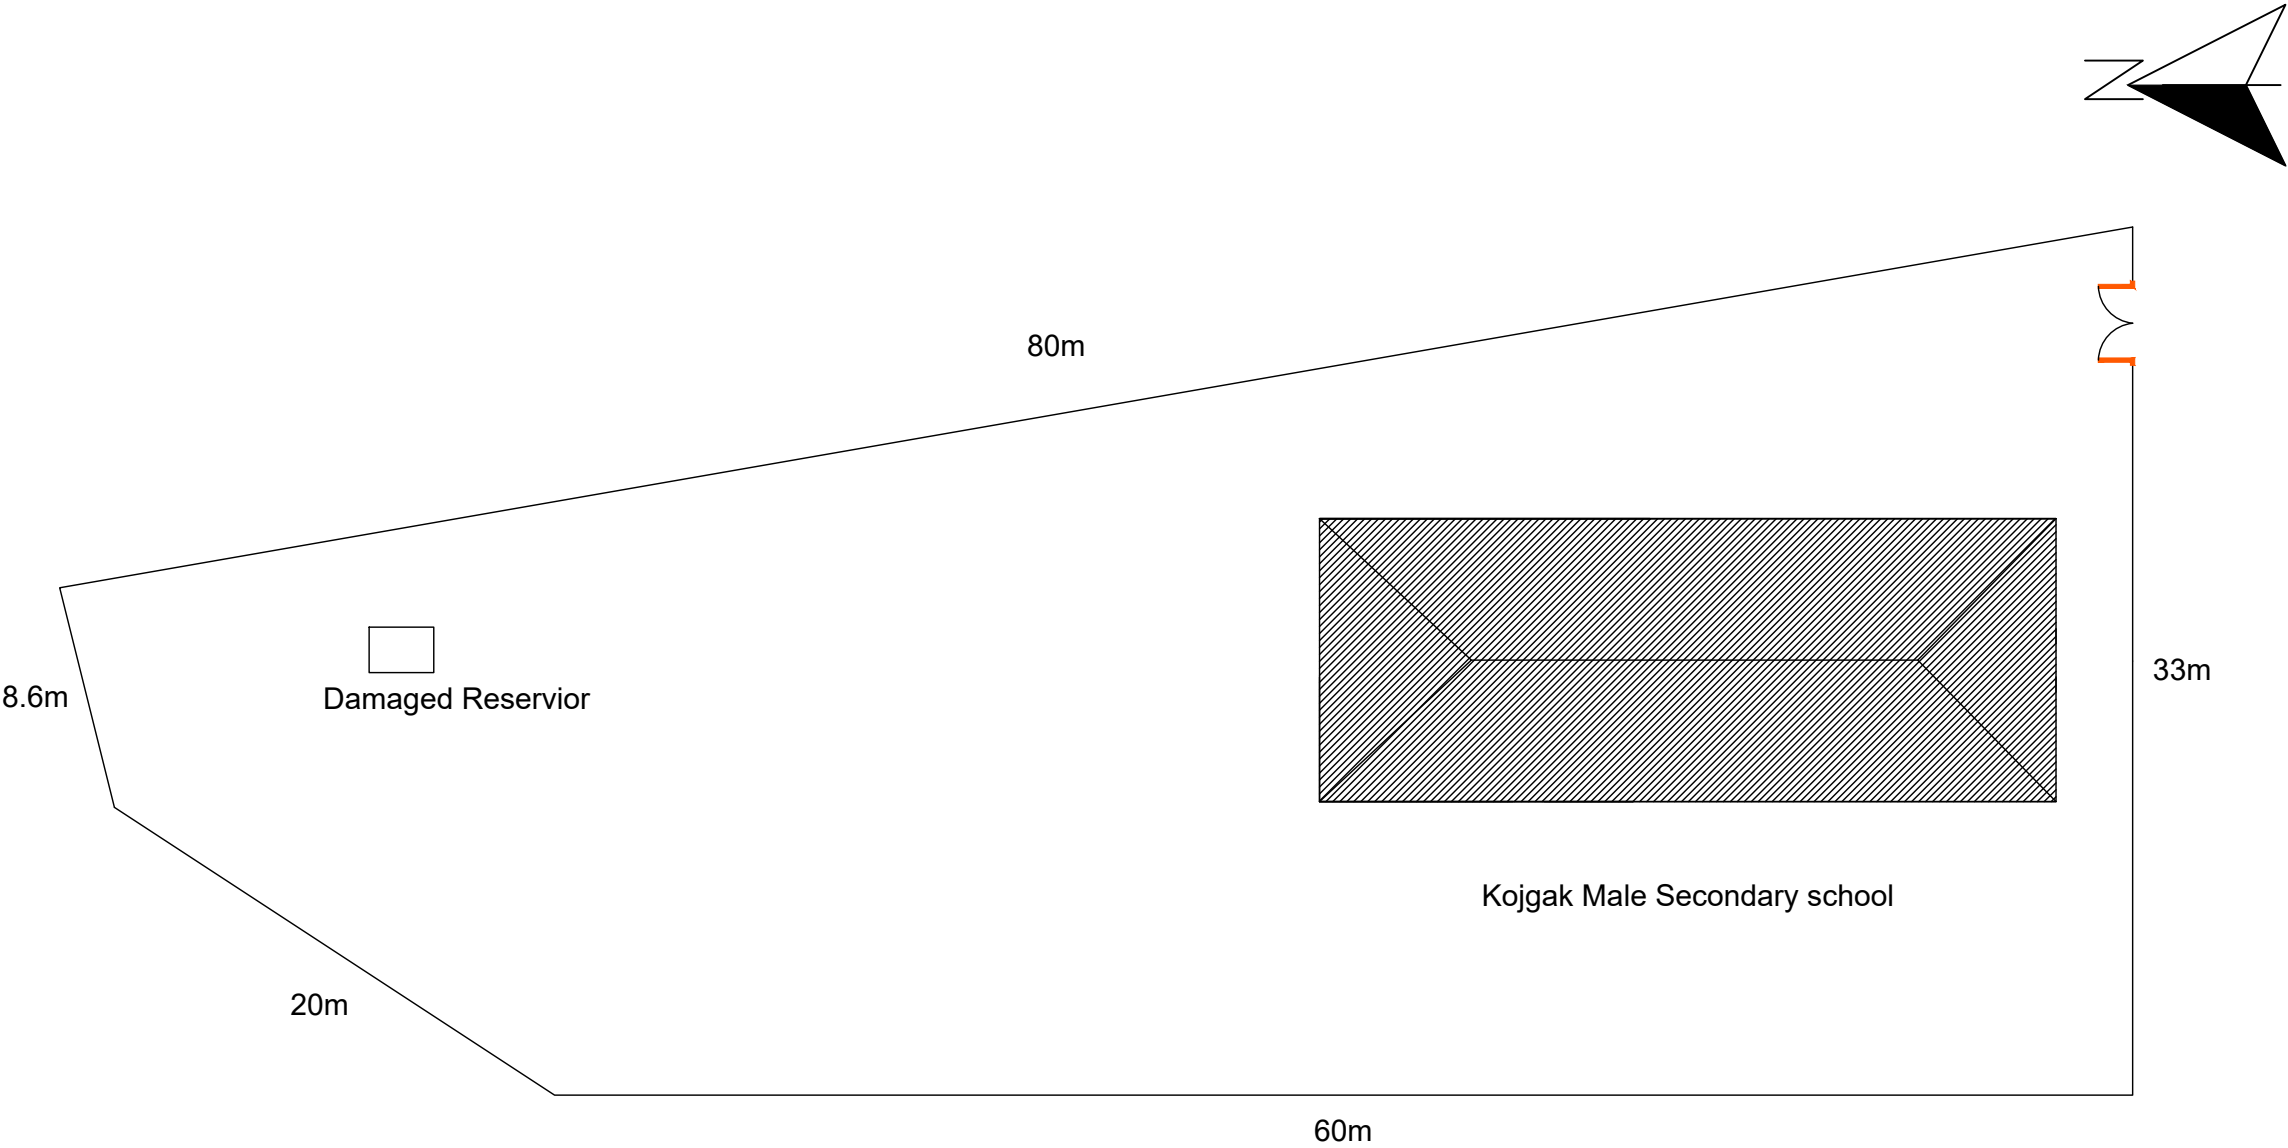

The diagram is a site plan for the Kojgak Male Secondary school. It features a large rectangular building with diagonal hatching, labeled "Kojgak Male Secondary school". To the left of the building is a small square labeled "Damaged Reservoir". The plan is bounded by several dimensions: a top boundary of 80m, a right boundary of 33m, a bottom boundary of 60m, and a left boundary with segments of 20m and 8.6m. A north arrow is located in the top right corner, pointing towards the upper right. A break symbol (two wavy lines) is shown on the right boundary line.

UNICEF

C. S

SHEET No

M-1/2

SCALE

AS SHOWN

DATE

DEC . 2024

TITLE :

Boundary wall Sketch

DRAWING BY

Haroon Khpalkwak

CHECKED BY

Mohammadullah , Sefatullah Halim

APPROVED BY

Funmi Chinenye Adiat


PROJECT EMPLOYER

UNITED NATIONS CHILDREN'S FUND

construction section


Renovation of Kojgak Male secondary school

All dimension are in cm

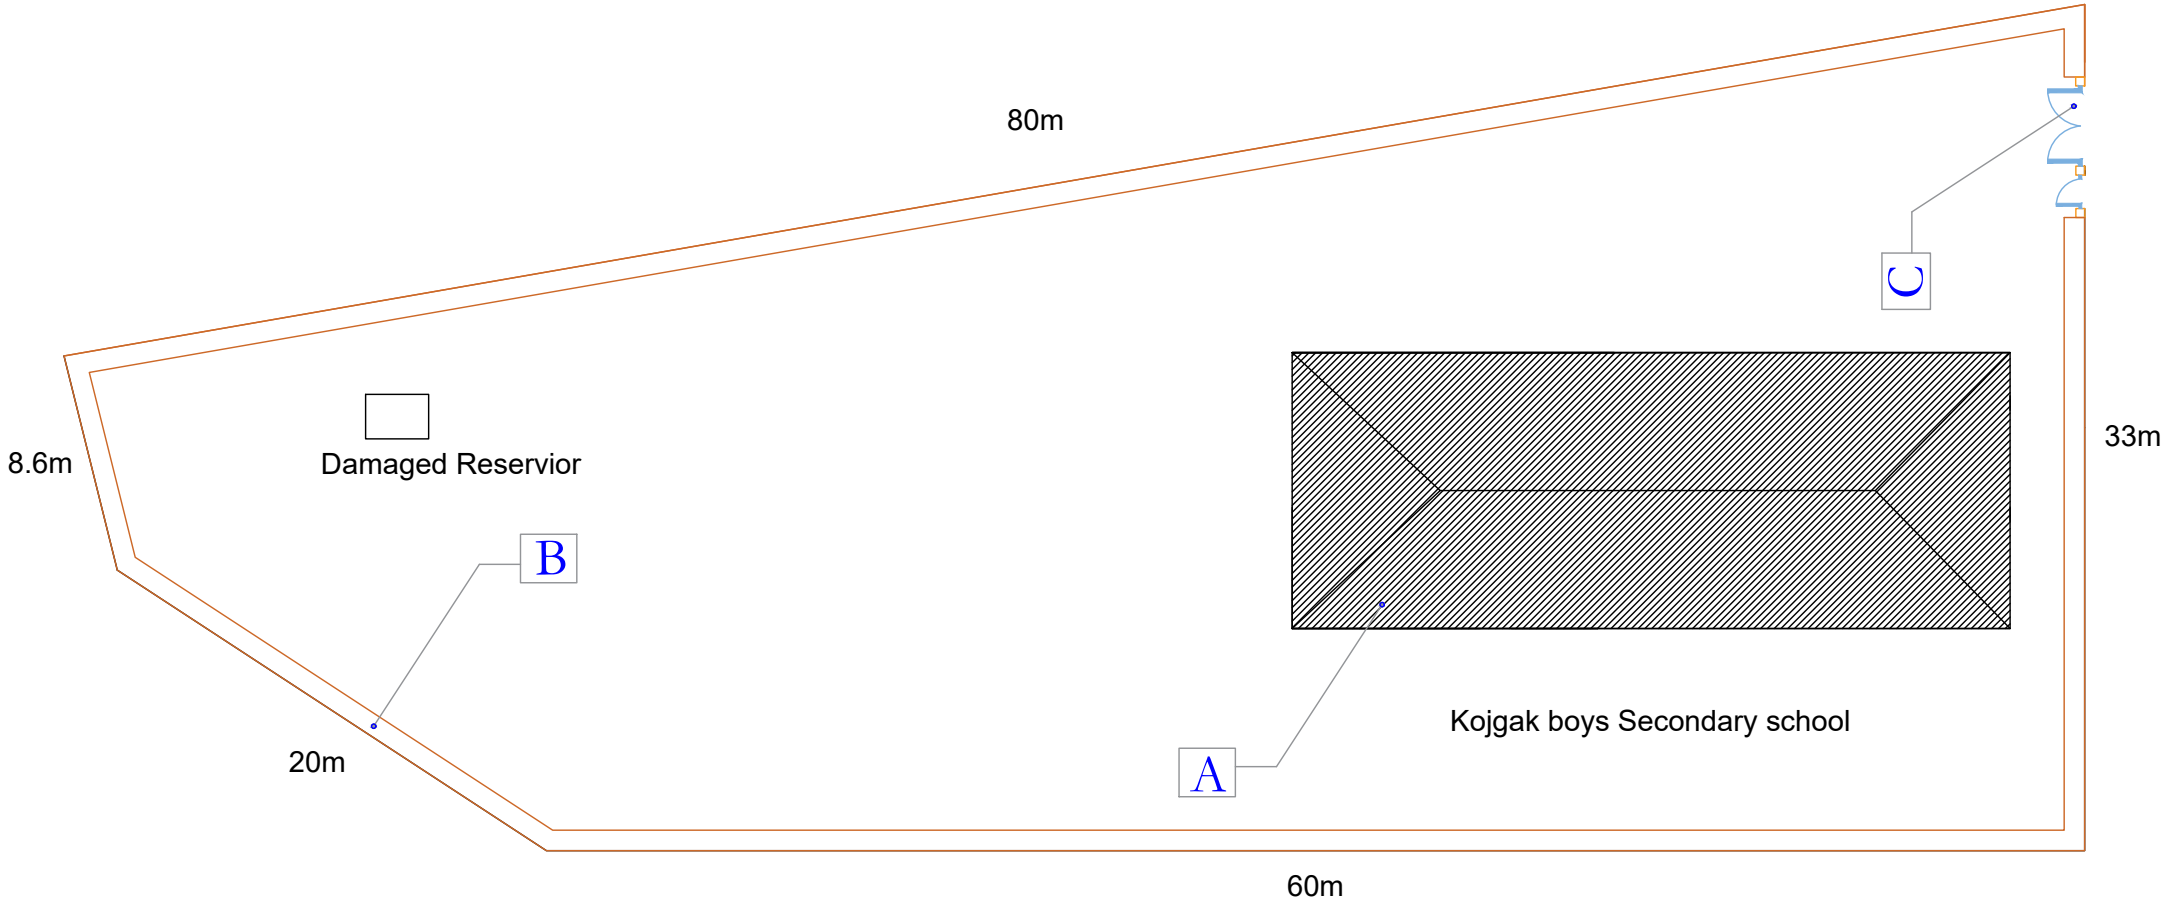

A	Existing Building
B	Planned Boudary wall L=201.6m
C	Planned Door

UNICEF

 

SHEET No

M-1/2

SCALE

AS SHOWN

DATE

DEC . 2024

TITLE :

Existing Floor plan

DRAWING BY

Haroon Kpalwak

CHECKED BY

Mohammadullah , Sefatullah Halim

APPROVED BY

Funmi Chinenye Adiat



PROJECT EMPLOYER

UNITED NATIONS CHILDREN'S FUND

construction section

Renovation of **Kojgak Male secondary school**

All dimension are in cm

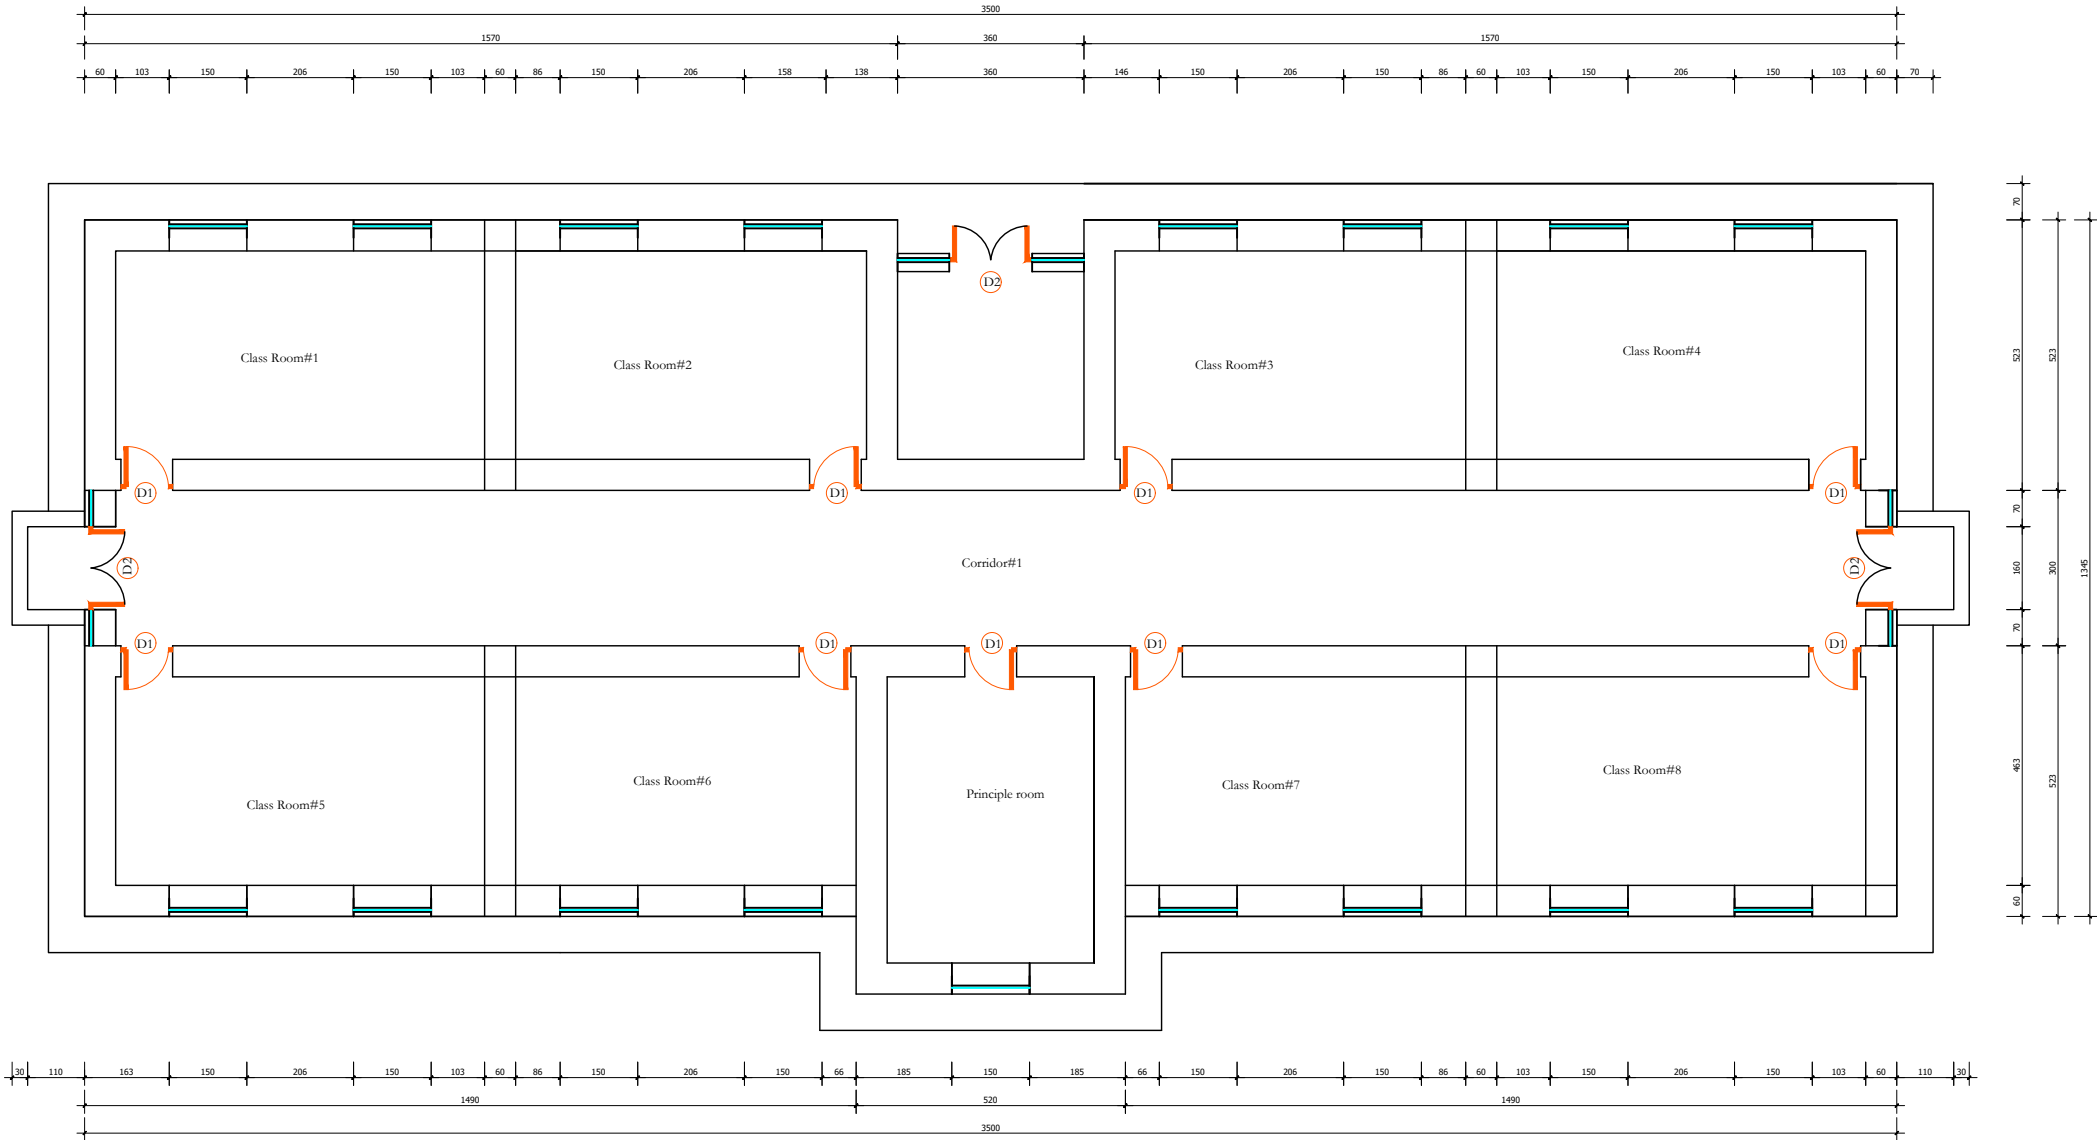 

Existing floor Plan