


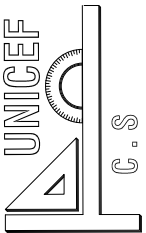





PROJECT NAME : Safar Mohammad Shioon High School
PROJECT EMPLOYER : UNITED NATIONS CHILDREN'S FUND
PREPARE BY : CONSTRUCTION SECTION

	
PROJECT EMPLOYER	
UNITED NATIONS CHILDREN'S FUND	
construction section	
Safar Mohammad Shioon High School	
All dimension are in cm	
TITLE :	
DRAWING BY	SAYED HAFIZ SADAT
CHECKED BY	
APPROVED BY	
	
SHEET No	1
SCALE	AS SHOWN
DATE	feb 2024


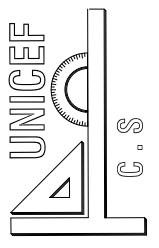
S.N	TABLE OF CONTENTS
A-1/8	TABLE OF CONTENT
A-2/8	GOOGLE MAP"ROAD MAP"
A-3/8	GOOGLE MAP"SITE LOCATION"
A-4/8	GENERAL SITE PLAN
A-5/8	EXISTING PLAN
A-6/8	PLANNED BOUNDARY WALL

	
PROJECT EMPLOYER	
UNITED NATIONS CHILDREN'S FUND	
construction section	
Safar Mohammad Shioon High School	
All dimension are in cm	
TITLE :	
DRAWING BY	ENG SADAT & NASRATI
CHECKED BY	
APPROVED BY	
	
SHEET No	2
SCALE	AS SHOWN
DATE	feb 2024

Safar Mohammad Shioon High School

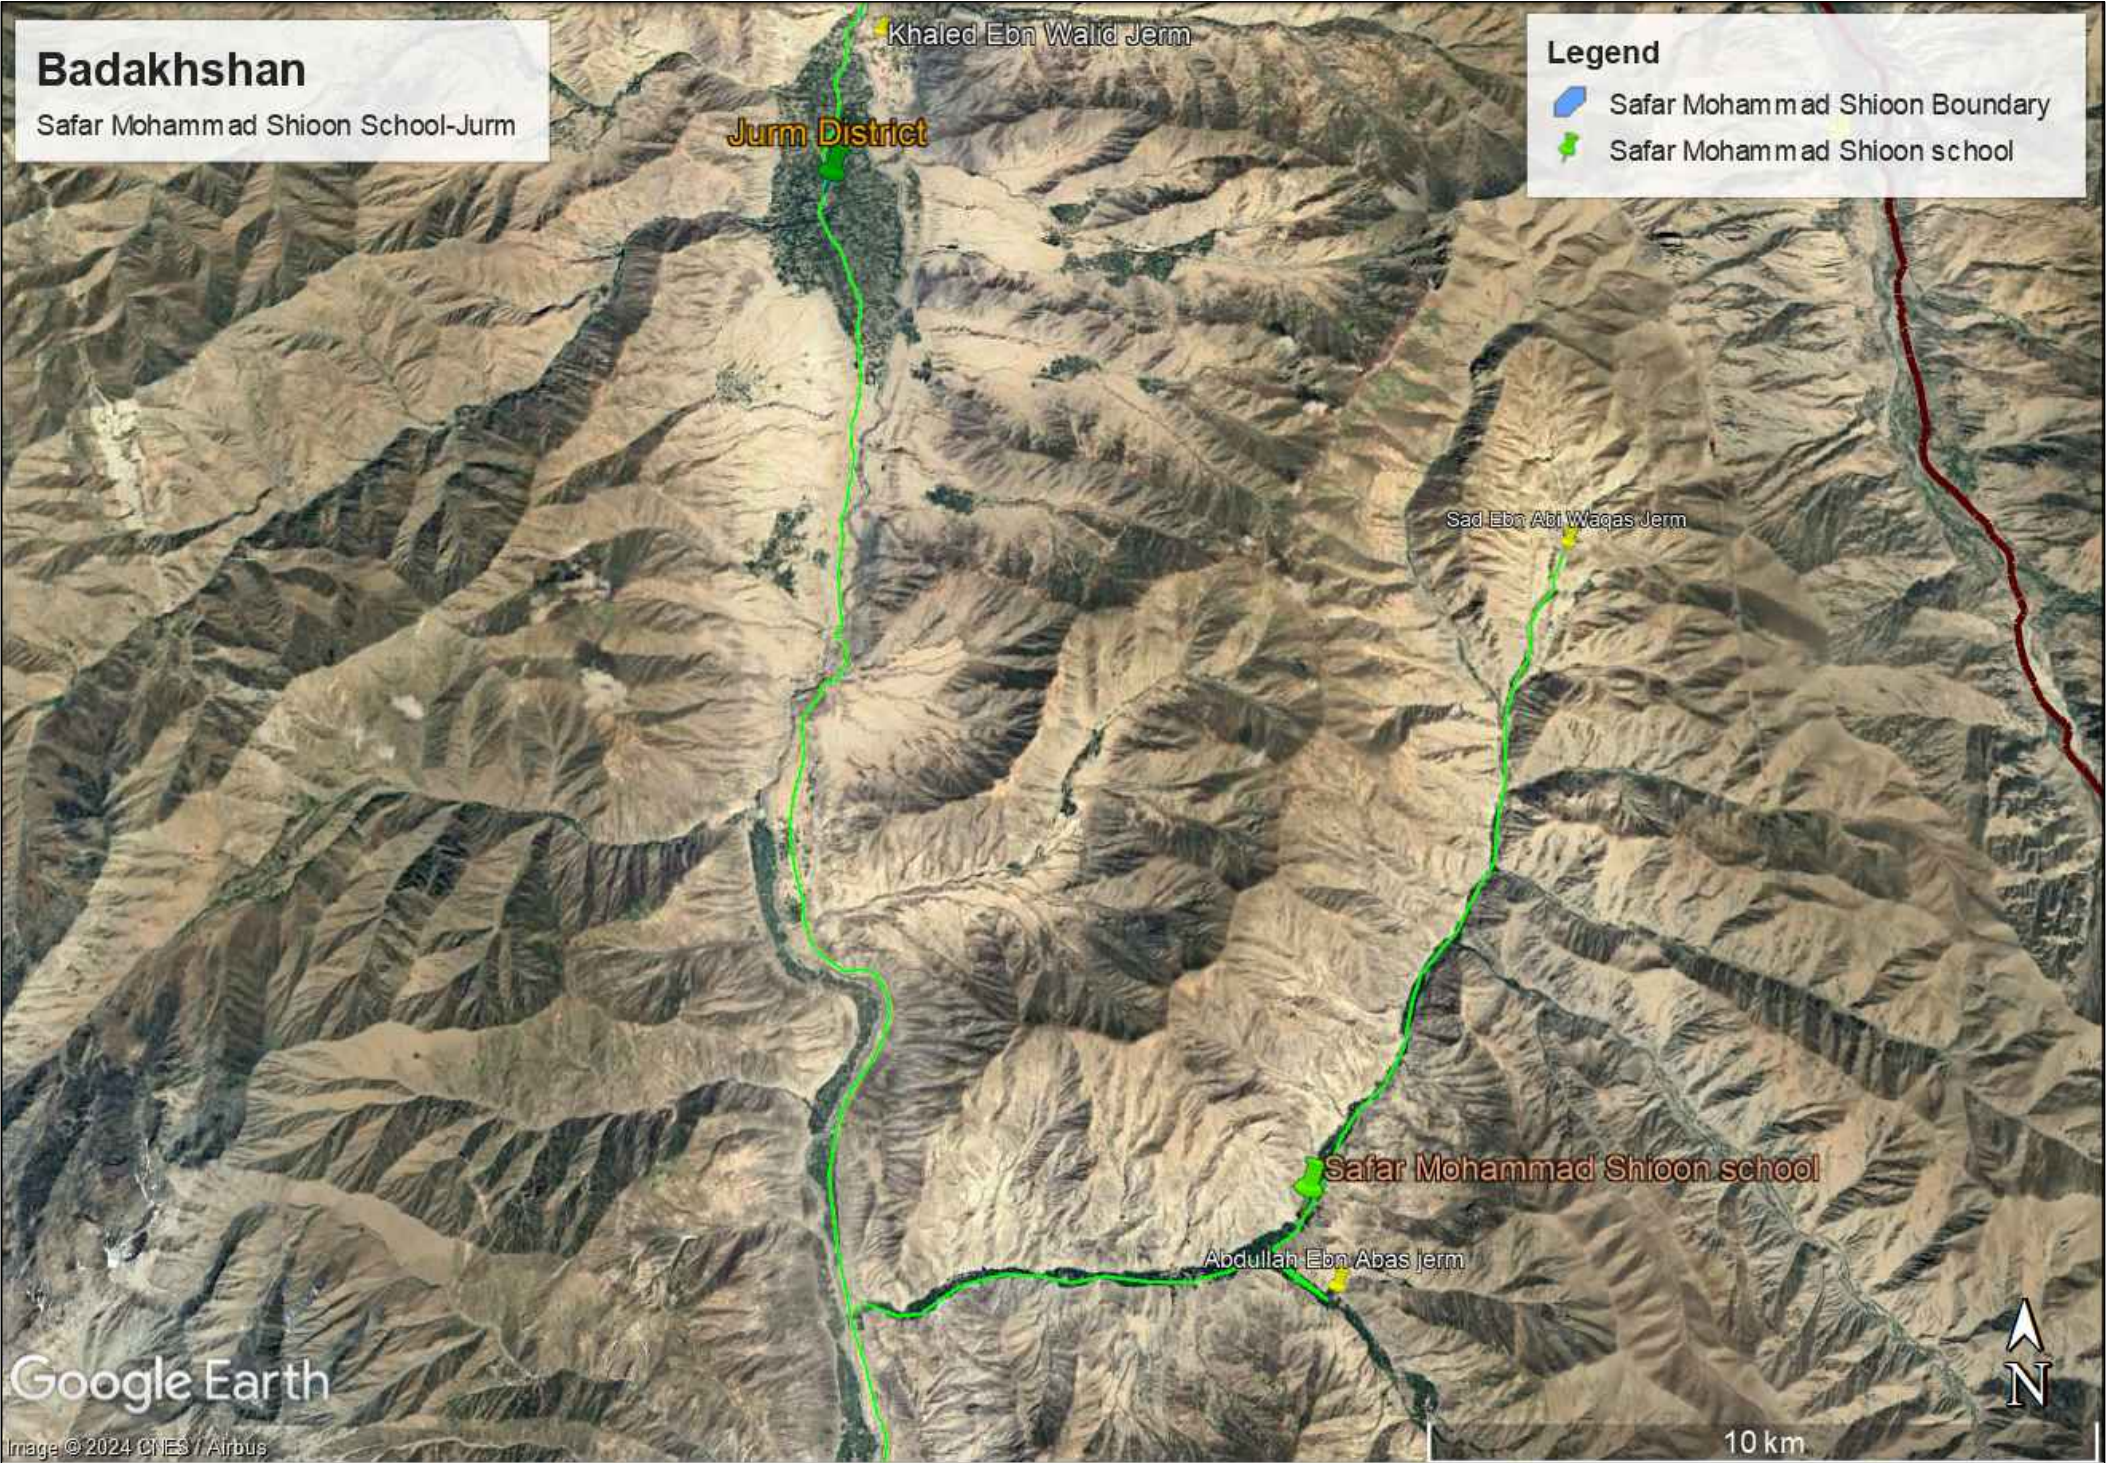

Pathaway

	
PROJECT EMPLOYER	
UNITED NATIONS CHILDREN'S FUND	
construction section	
Safar Mohammad Shioon High School	
All dimension are in cm	
TITLE :	
DRAWING BY	ENG SADAT & NASRATI
CHECKED BY	
APPROVED BY	
	
SHEET No	3
SCALE	AS SHOWN
DATE	feb 2024

Safar Mohammad Shioon High School



Site location

UNICEF

C.S

SHEET No

4

SCALE

AS SHOWN

DATE

feb 2024

TITLE :

DRAWING BY

CHECKED BY

APPROVED BY

ENG SADAT & NASRATI


PROJECT EMPLOYER


UNITED NATIONS CHILDREN'S FUND


construction section

Safar Mohammad Shioon High School

All dimension are in cm




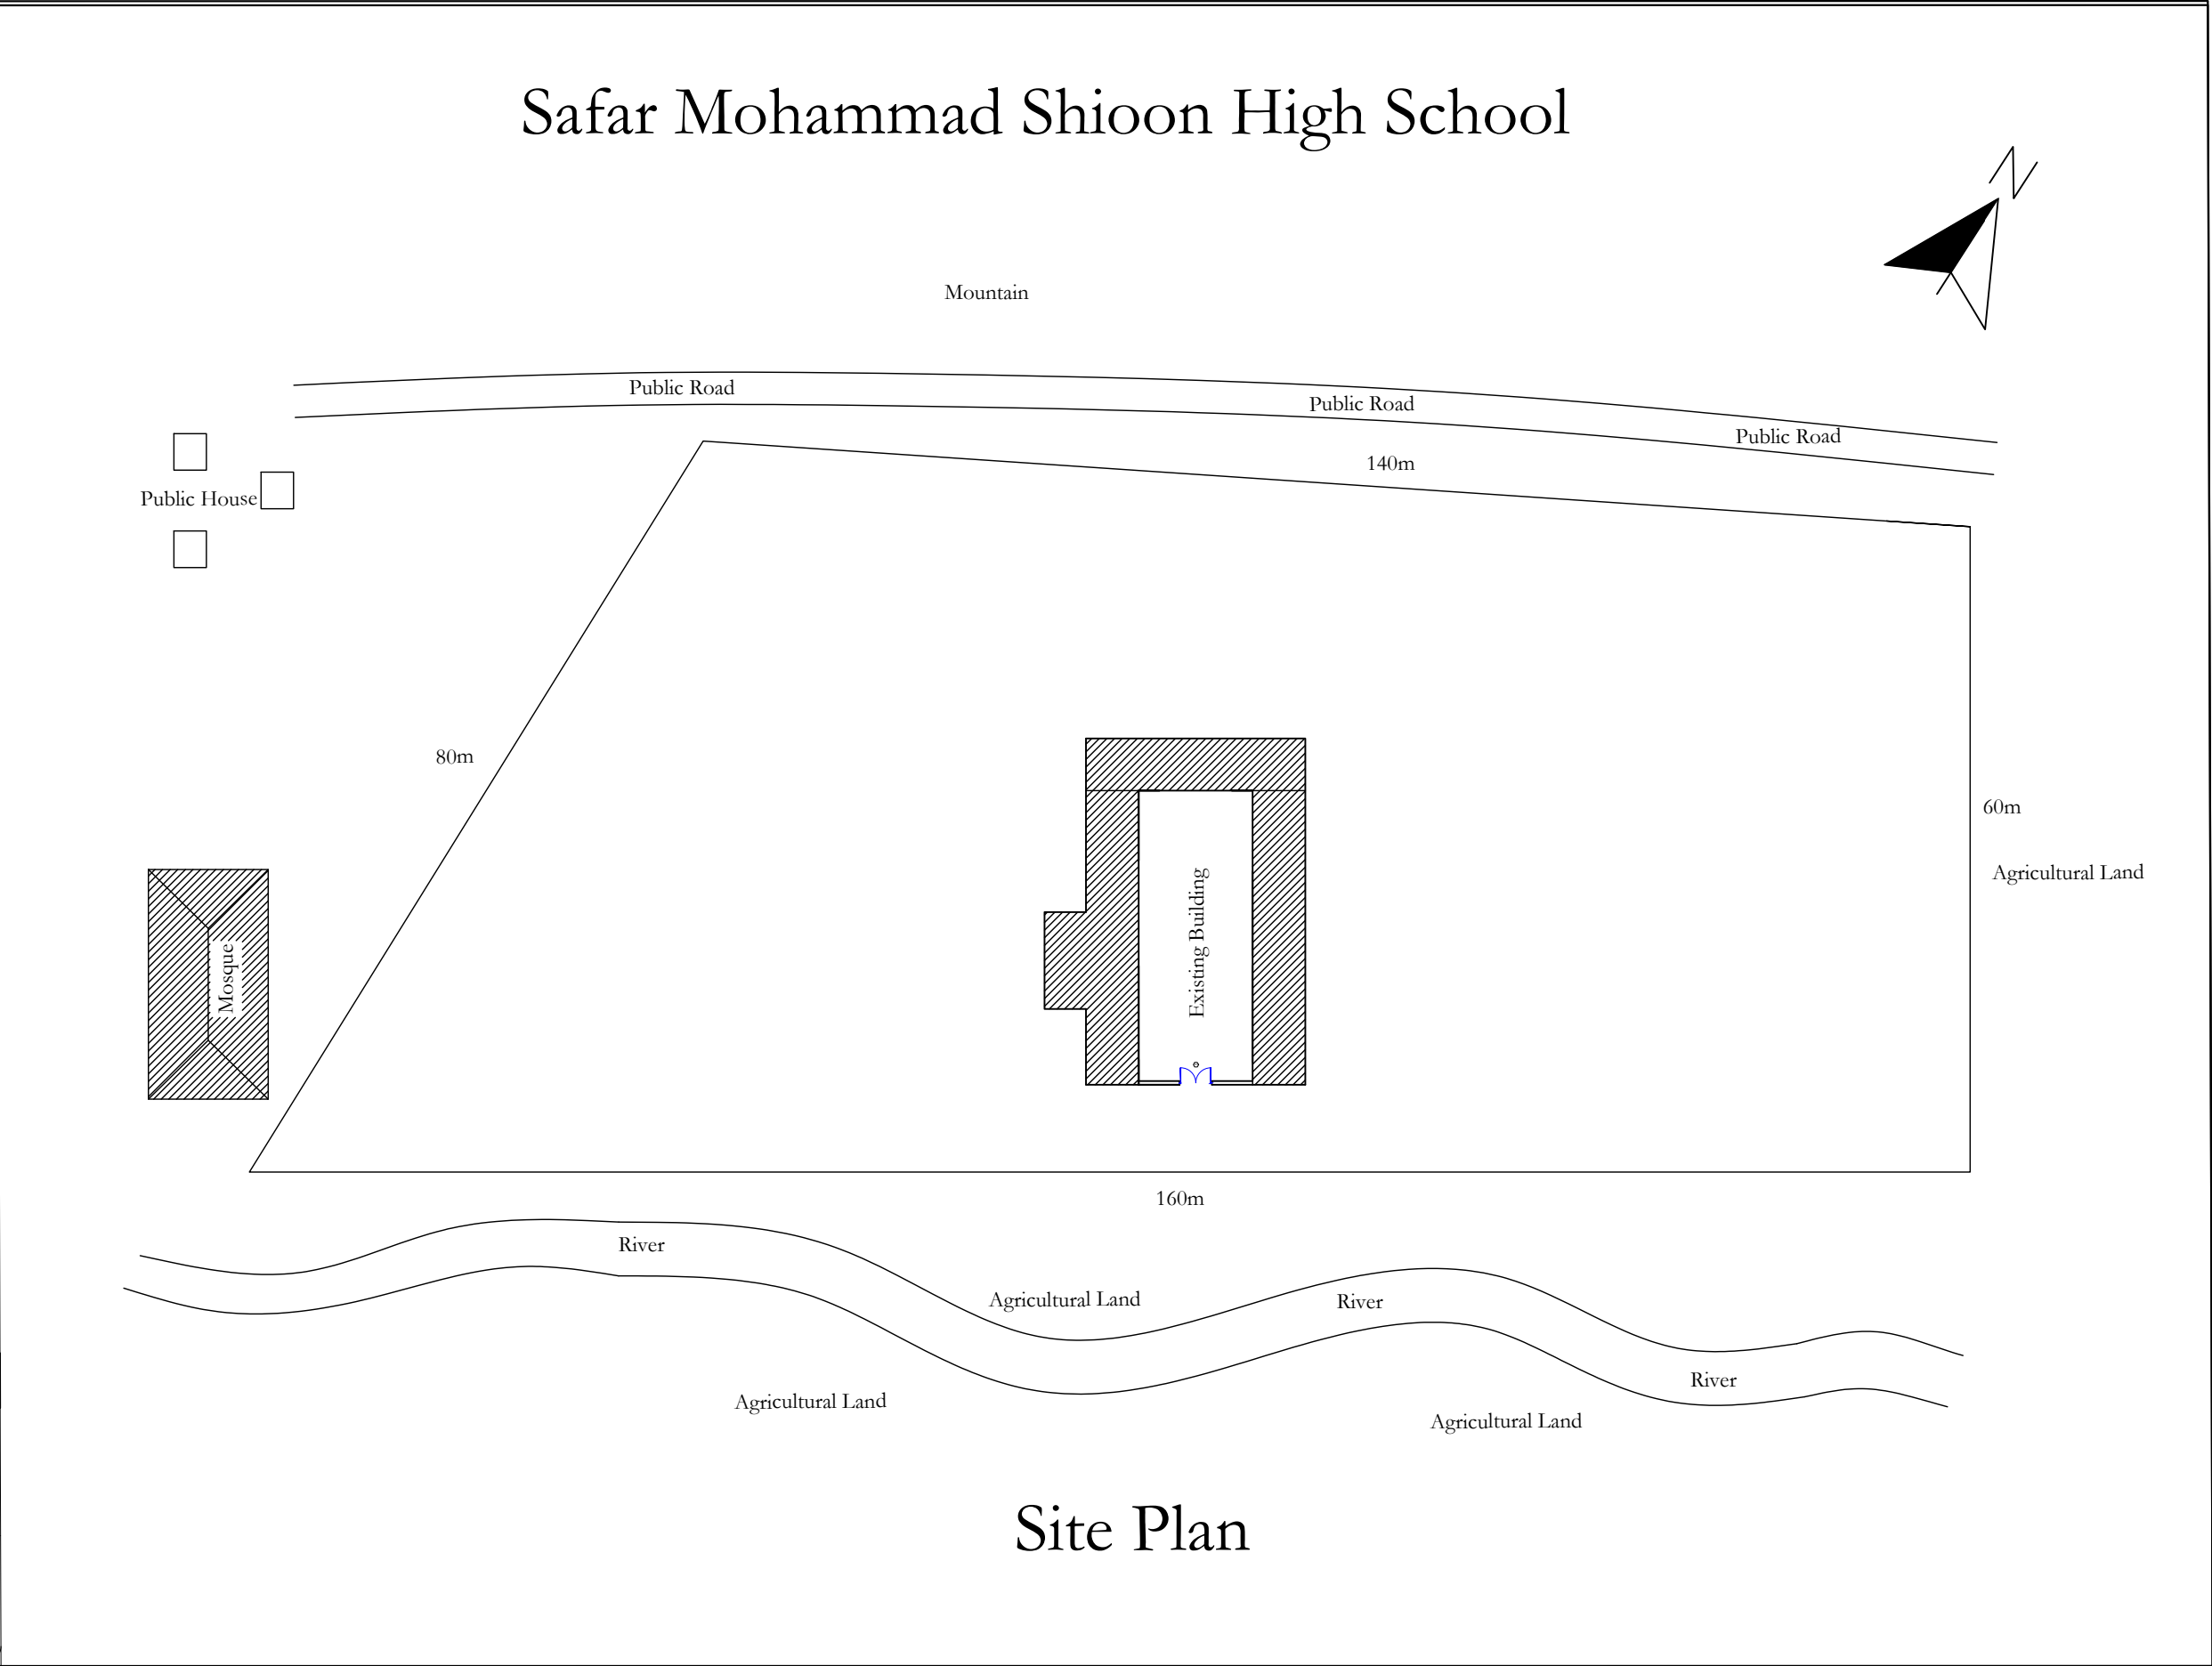

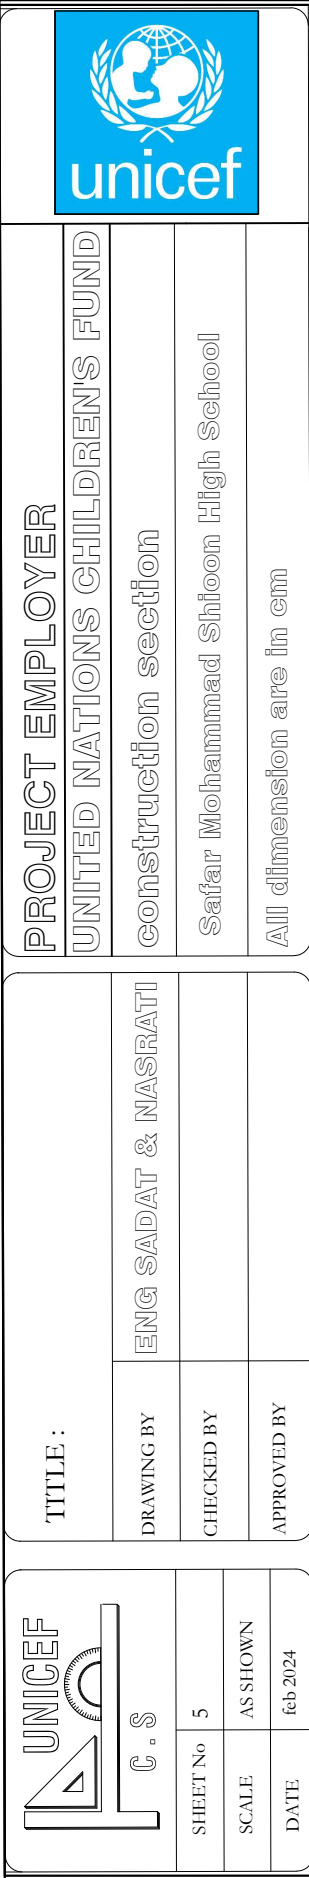

The floor plan shows a school building with the following details:

- Classrooms:** 10 rooms, each with a number and dimensions:
 - Class room 1: 700x400cm
 - Class room 2: 400x415cm
 - Class room 3: 700x400cm
 - Class room 4: 750x420cm
 - Class room 5: 550x420cm
 - Class room 6: 900x420cm
 - Class room 7: 420x420cm
 - Class room 8: 540x420cm
 - Class room 9: 300x420cm
 - Class room 10: 300x420cm
- Corridors:** Multiple corridors connect the rooms and the entrance.
- Entrance:** A central entrance with a double door (D1) and a small vestibule.
- Dimensions:**
 - Overall width: 2040 units.
 - Overall depth: 3220 units.
 - Room dimensions are provided in centimeters (e.g., 700x400cm).
- Windows:** Indicated by 'W' symbols with numbers (e.g., W1, W2, W3, etc.).
- Doors:** Indicated by 'D' symbols with numbers (e.g., D1, D2, D3, etc.).
- Furniture:** Desks and chairs are arranged in rows within each classroom.

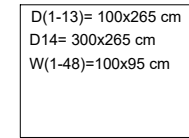

Existing Plan

UNICEF

SHEET No

6

SCALE

AS SHOWN

DATE

feb 2024

TITLE :

DRAWING BY

ENG SADAT & NASRATI

CHECKED BY

APPROVED BY


PROJECT EMPLOYER

UNITED NATIONS CHILDREN'S FUND

construction section

Safar Mohammad Shioon High School

All dimension are in cm

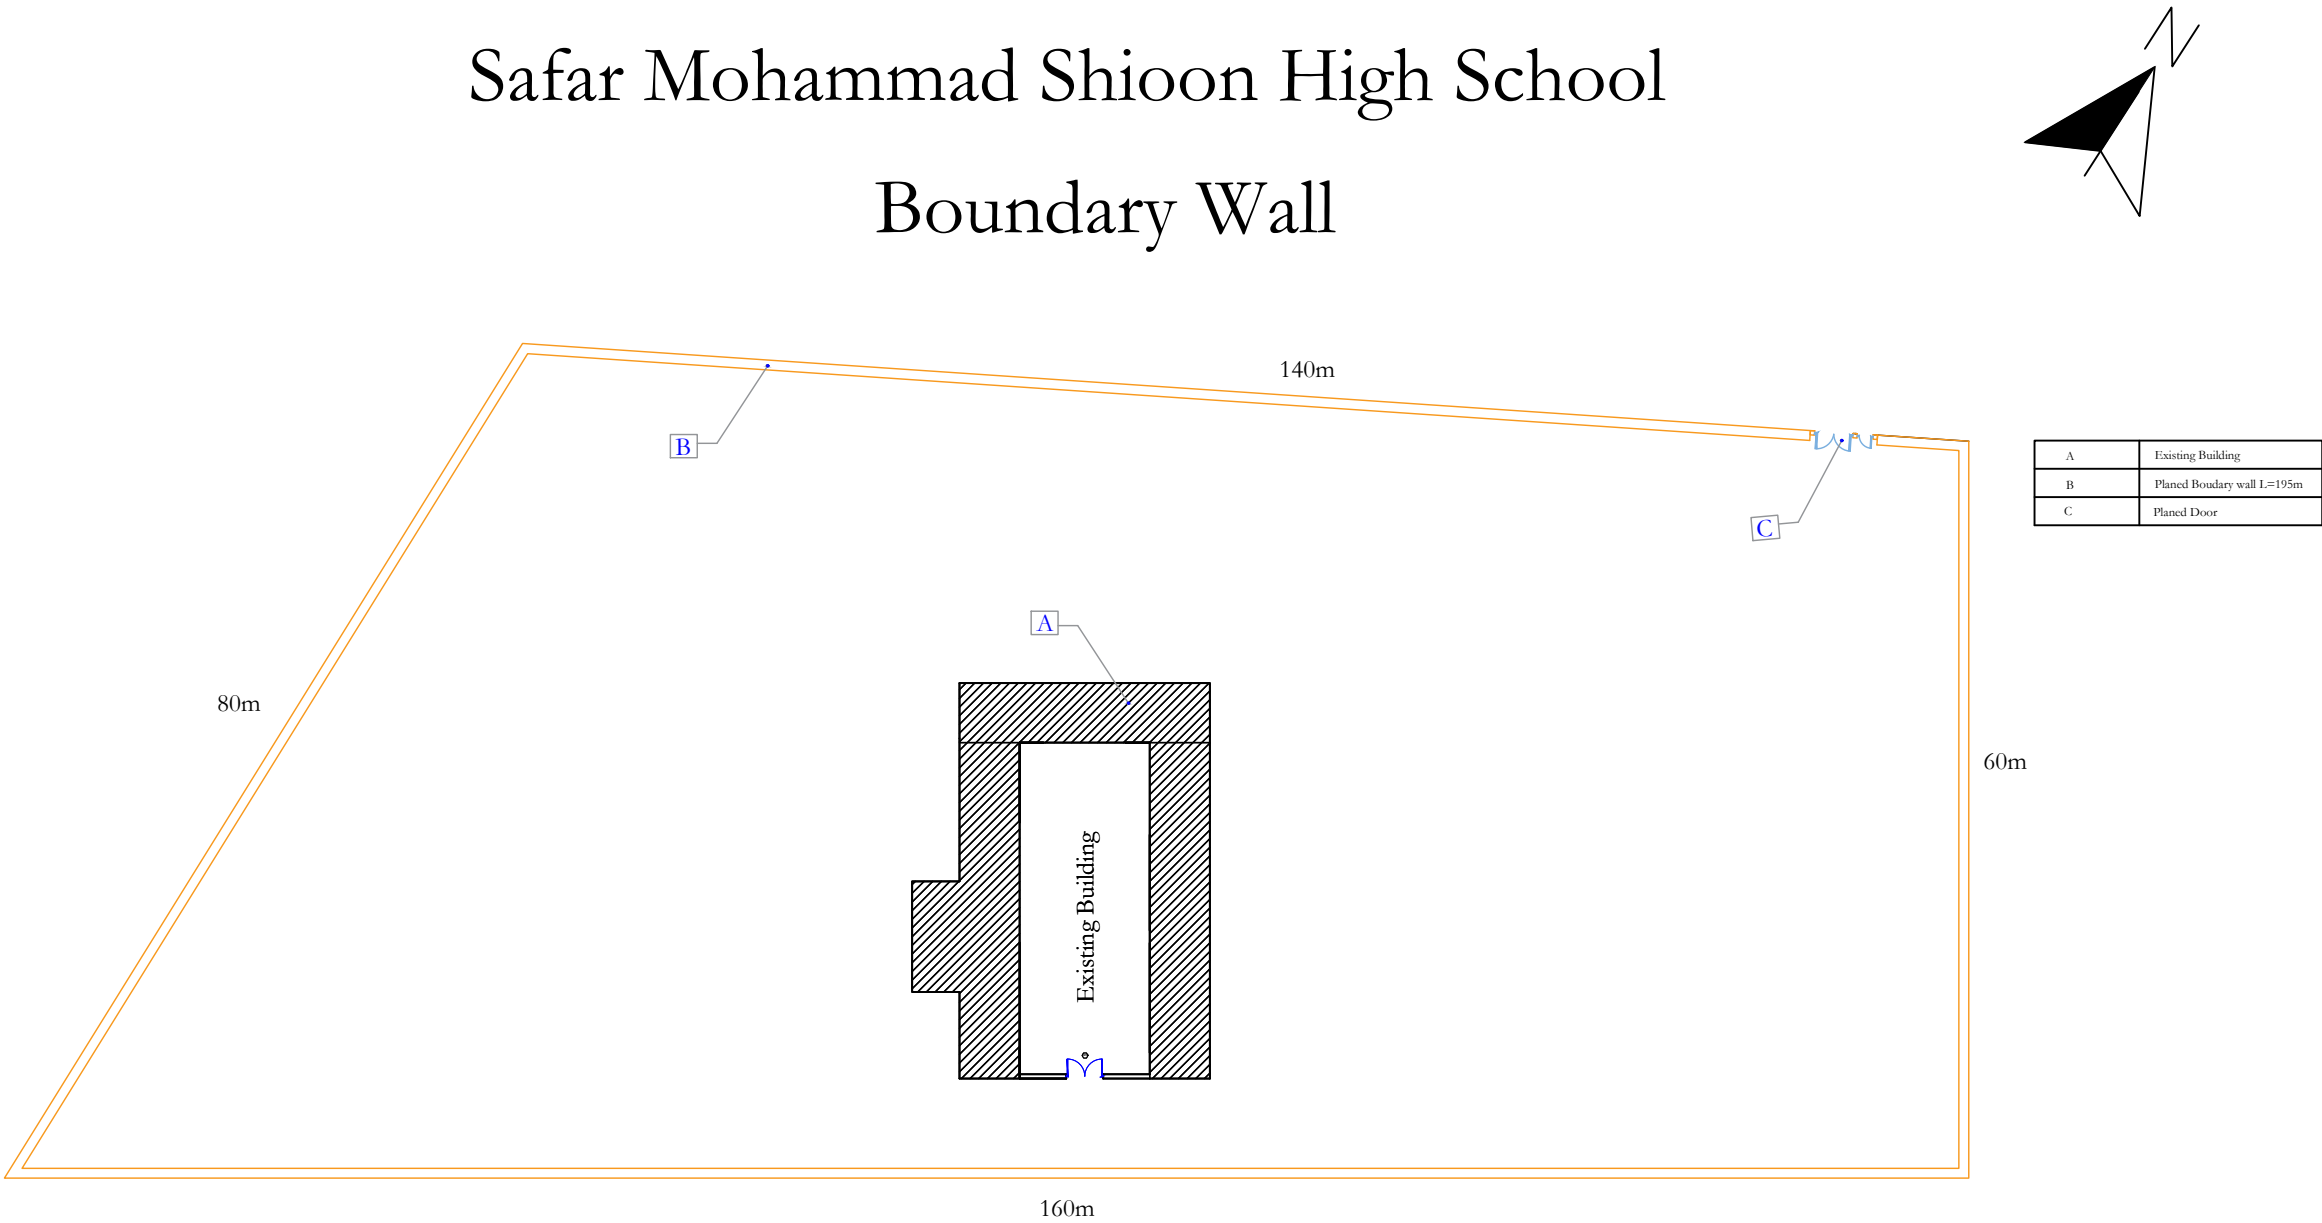

Boundary Wall