

| | | | | | | | |
|---------------------------|--|-----------------------|--|----------------------------------------------------|--|---------------------------------------|--|
| <div>UNICEF C.S</div> | | TITLE : Cover Page | | PROJECT EMPLOYER UNITED NATIONS CHILDREN'S FUND | | <div></div> | |
| | | DRAWING BY | | Haroon Kbpalwak | | construction section | |
| SHEET No | | M-1/2 | | CHECKED BY | | Renovation of Furgha Mero High school | |
| SCALE | | AS SHOWN | | APPROVED BY | | All dimension are in cm | |
| DATE | | DEC . 2024 | | | | | |






PROJECT NAME : Furgha Mero High School
PROJECT EMPLOYER : UNITED NATIONS CHILDREN'S FUND
PREPARE BY : CONSTRUCTION SECTION

| | | | | | | |
|----------------------------------------------------------------------------------------|------------|-------------|--|----------------------------------|--|--|
| <div><div>UNICEF</div><div><div></div><div></div><div></div></div><div>C.S</div></div> | | TITLE : | | Site plan | | |
| | | DRAWING BY | | Haroon Kbpalwak | | |
| | | CHECKED BY | | Mohammadullah , Sefatullah Halim | | |
| | | APPROVED BY | | Funmi Chinenye Adiat | | |
| SHEET No | M-1/2 | | | | | |
| SCALE | AS SHOWN | | | | | |
| DATE | DEC . 2024 | | | | | |
| PROJECT EMPLOYER | | <div></div> | | | | |
| UNITED NATIONS CHILDREN'S FUND | | | | | | |
| construction section | | | | | | |
| Renovation of Furgha Mero High School | | | | | | |
| All dimension are in cm | | | | | | |

Agriculture land

50m

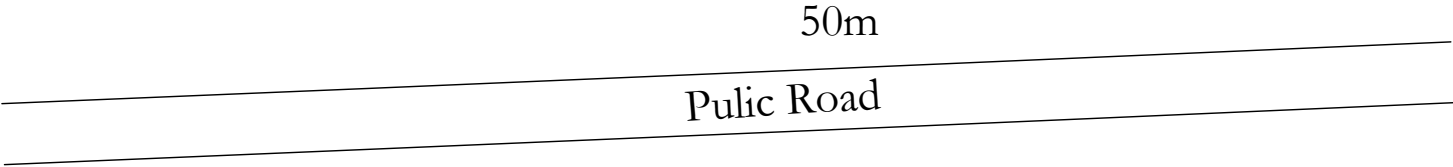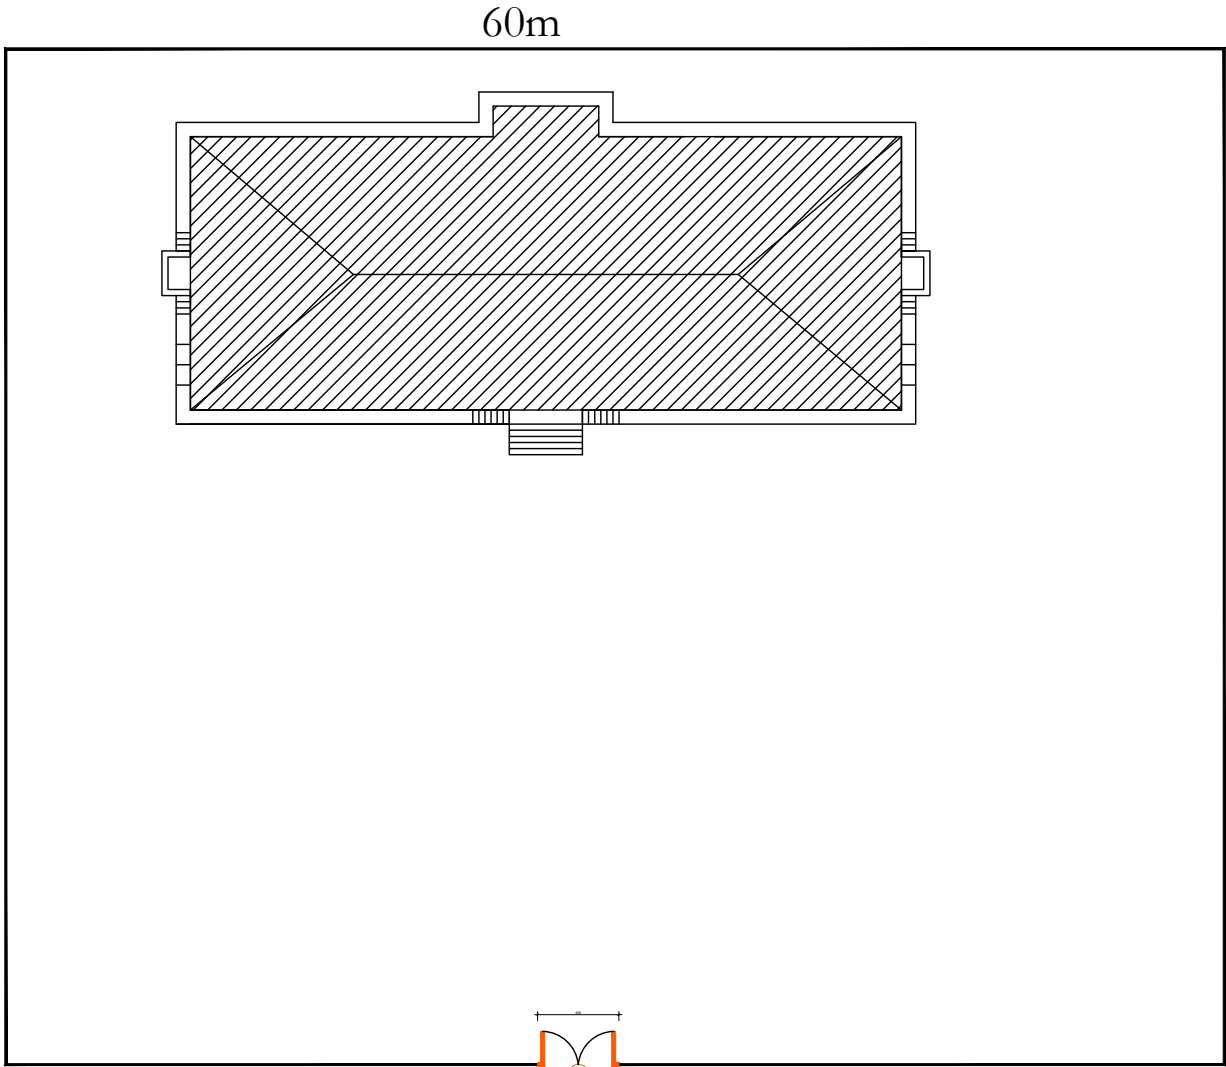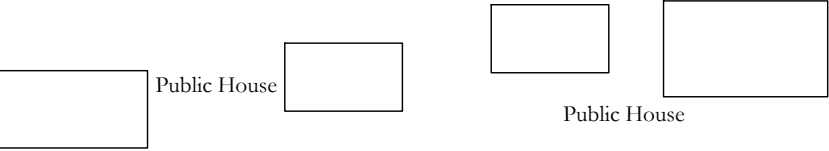

Site Plan

UNICEF

SHEET No

M-1/2

SCALE

AS SHOWN

DATE

DEC . 2024

TITLE :

Boundary wall Sketch

DRAWING BY

Haroon Kbpalwak

CHECKED BY

Mohammadullah , Sefatullah Halim

APPROVED BY

Funmi Chinenye Adiat

PROJECT EMPLOYER


UNITED NATIONS CHILDREN'S FUND

construction section

Renovation of **Furgha Mero High School**


All dimension are in cm

50m

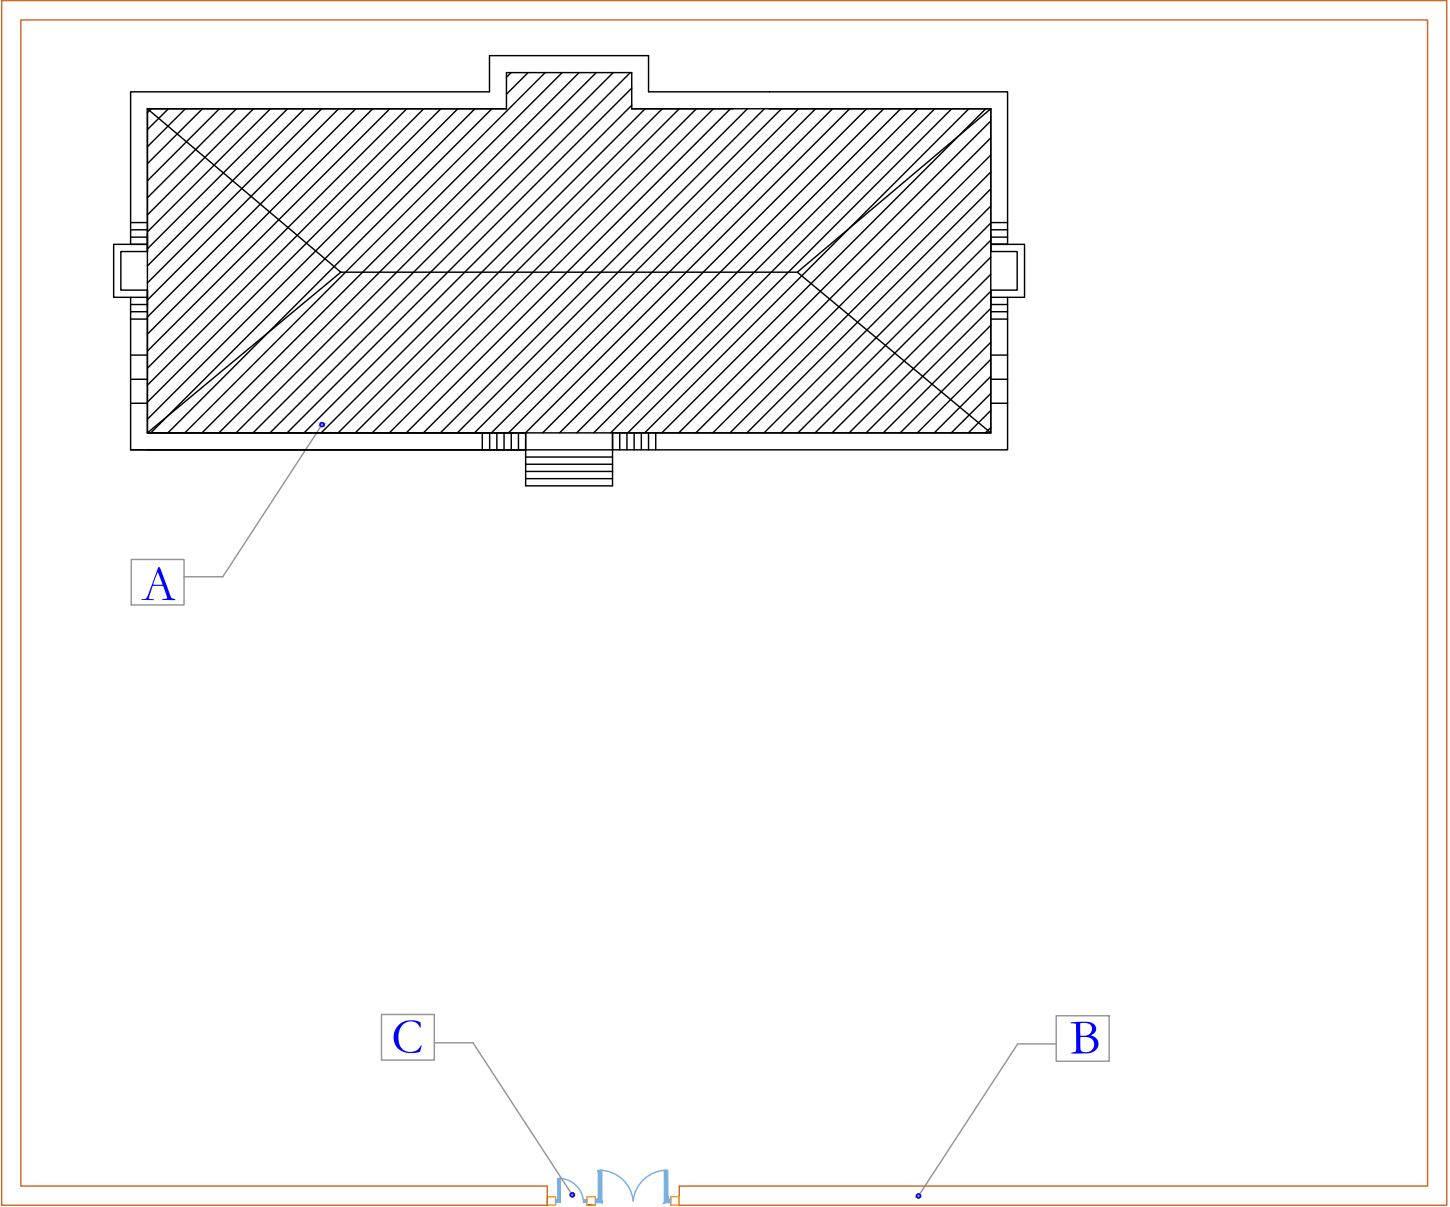

60m

50m

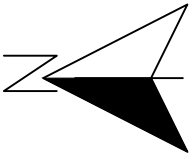

| | |
|---|----------------------------|
| A | Existing Building |
| B | Planed Boudary wall L=210m |
| C | Planed Door |

UNICEF

SHEET No

M-1/2

SCALE

AS SHOWN

DATE

DEC . 2024

TITLE :

Existing Floor plan

DRAWING BY

Haroon Kipalwak

CHECKED BY

Mohammadullah , Sefatullah Halim

APPROVED BY

Funmi Chinenye Adiat


PROJECT EMPLOYER

UNITED NATIONS CHILDREN'S FUND

construction section

Renovation of Furgha Mero High School

All dimension are in cm

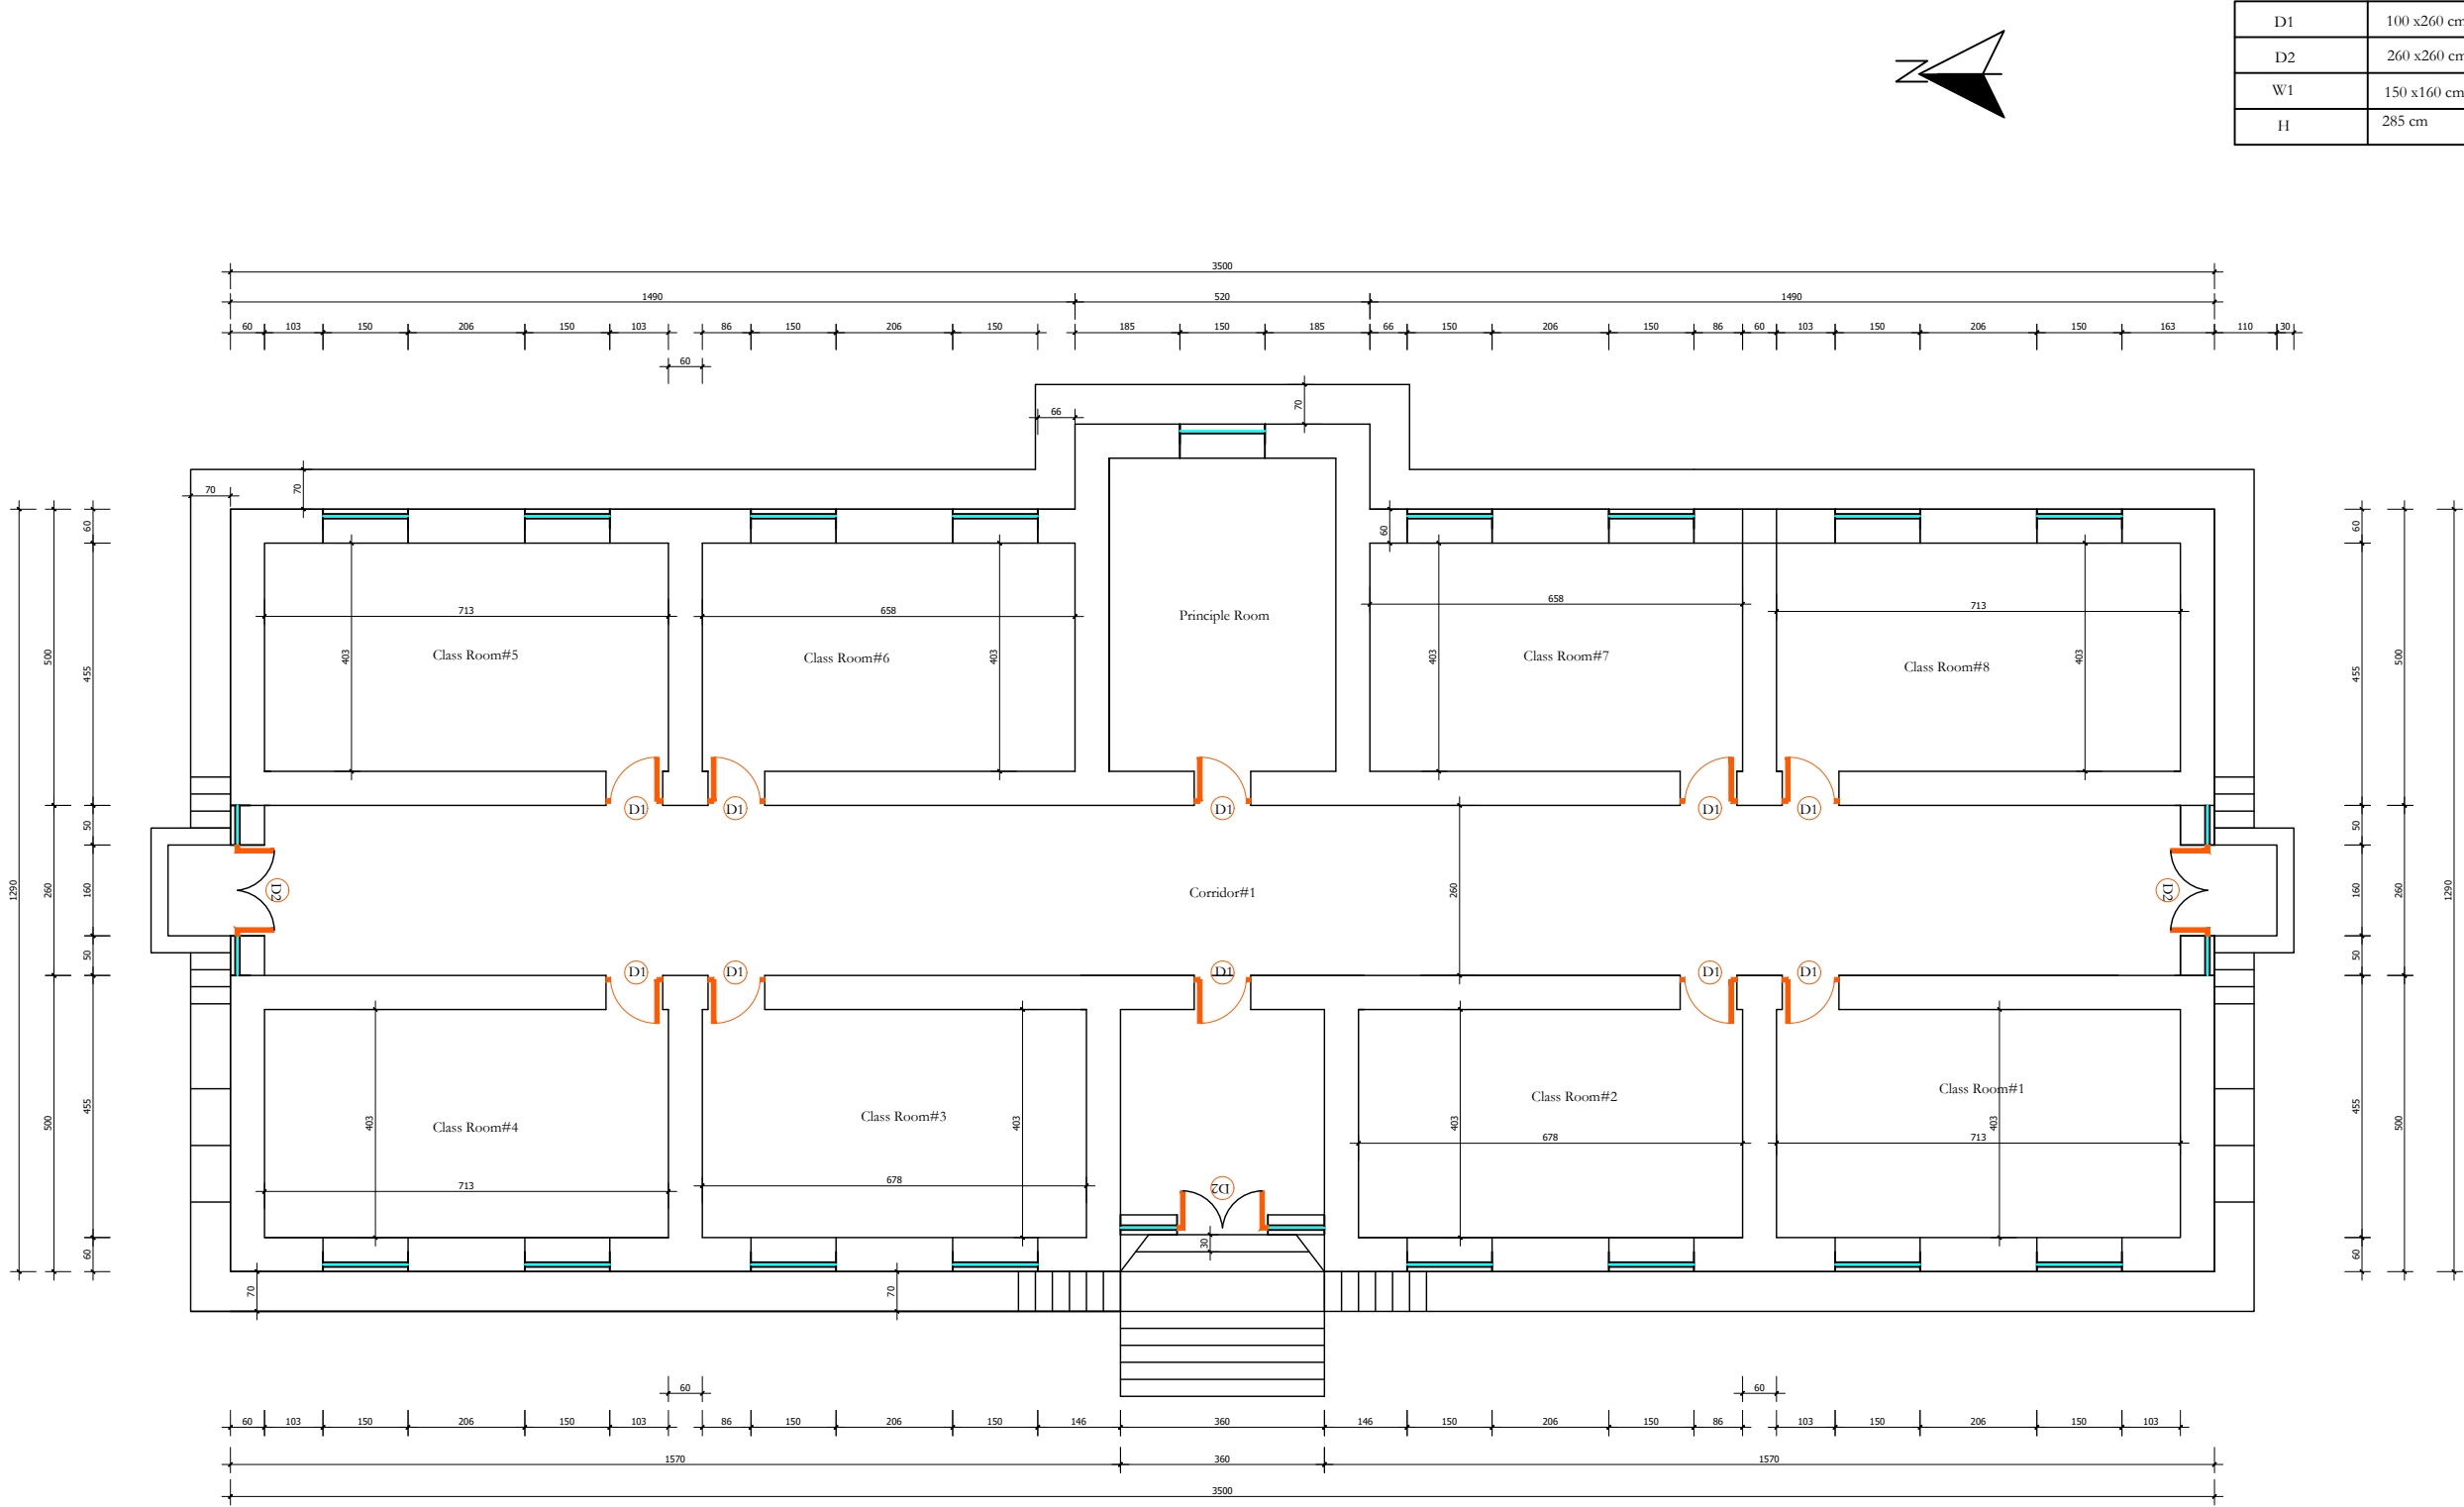

Existing Floor Plan