

Stone Masonry Wall 60 c.m.


4c.m Construction joint After 15m-20m


70 60 70 500 70 500 70 70

A A


$$\mathbf{L} = \dots\dots\dots$$


STANDARD SCHOOL DESIGN IN AFGHANISTAN

ARCHITECT/DESIGN	AH.MAIWAND.M	APPROVED:DOC/MOE	ENG.AB.MOMEN "RAAD"	DRAWING NO	ARCHITECTURAL	PROJECT NAME	STONE BOUNDARY WALL		
CHECKED BY	ENG.SAID.RASOOL "AFGHANI"	SCALE	AS SHOWN (A3)	SHEET NO				DRAWING TITLE	PLAN, SECTION & ELEVATION
TECH- APPROVED BY	ENG.AB.MATIN MAQOL	DATE	5.12.2012						

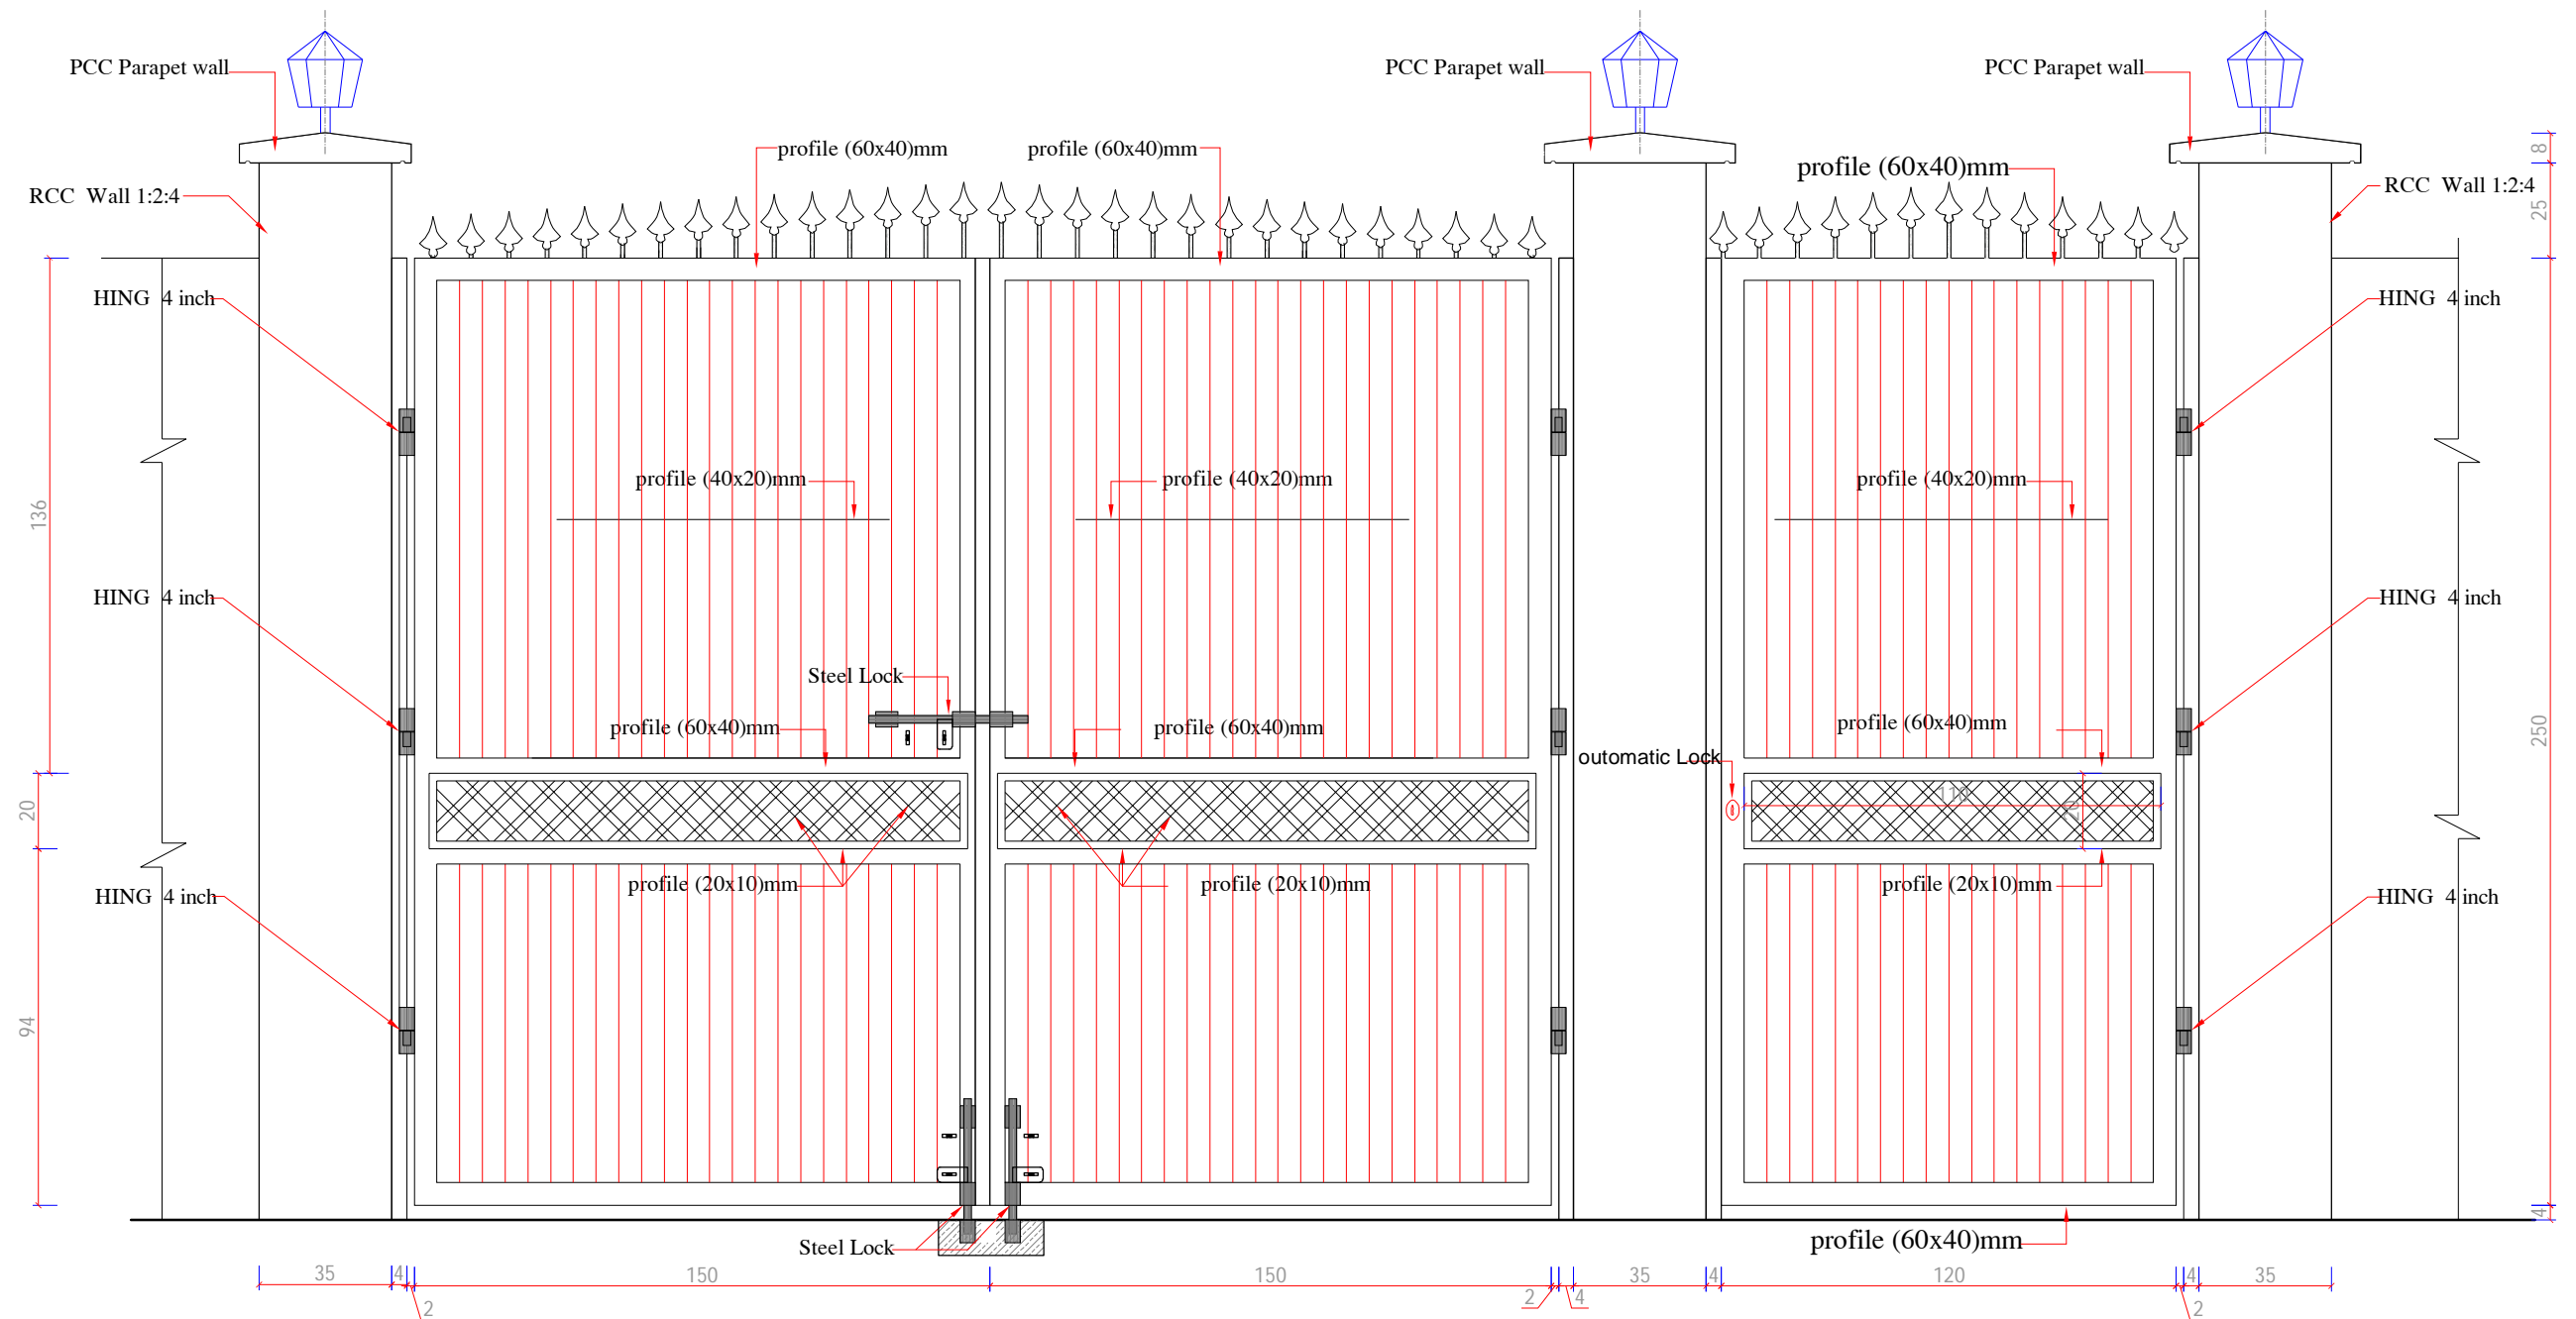

FRONT ELEVATION

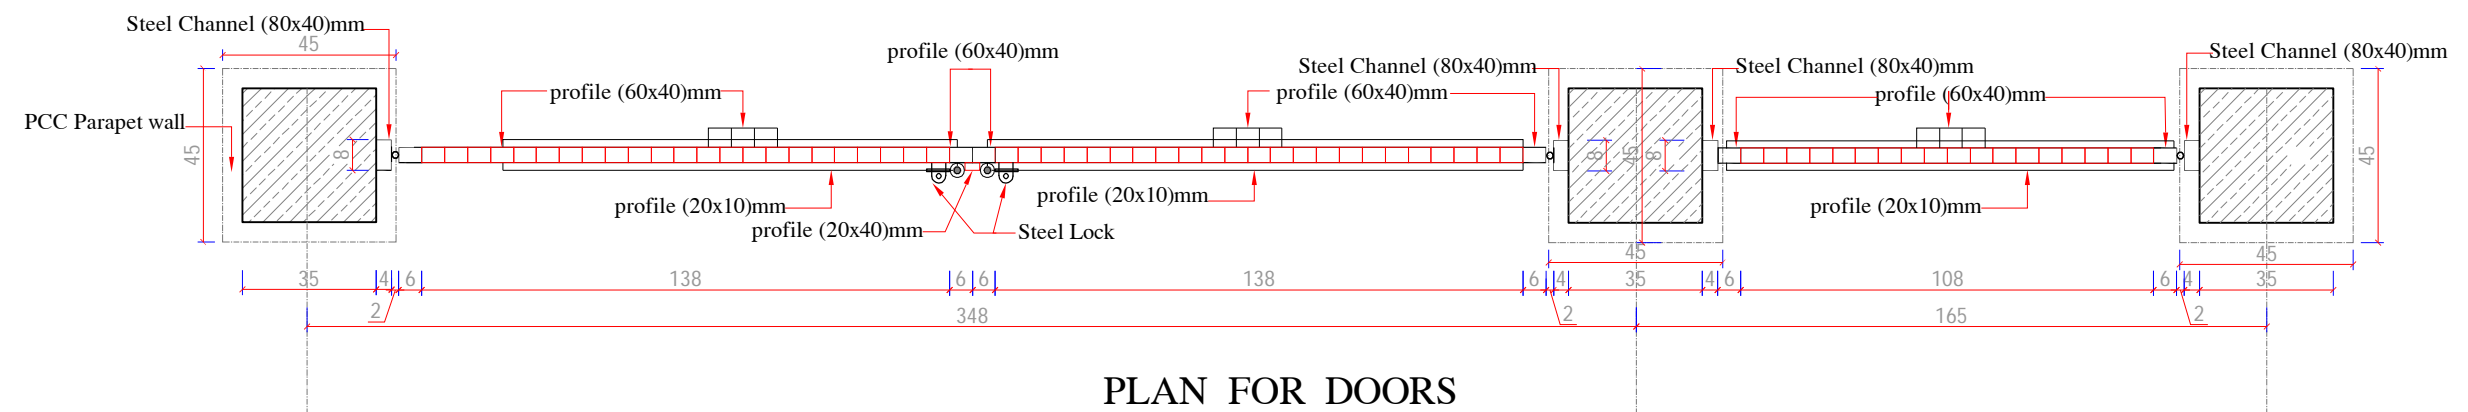

PLAN FOR DOORS
DOOR FOR CARS (300X250)cm
DOOR FOR STUDENT (120X250)cm



MINISTRY OF EDUCATION
DEPARTMENT OF CONTRACTION



STANDARD SCHOOL DESIGN
IN AFGHANISTAN



ARCHITECT/DESIGN	KHALILULLAH.Y.Z	APPROVED:Doc/Moe	ENG.AB.MOMIN.RAAD	DRAWING No	ARCHITECTURE
CHECKED BY	ENG.S.RASUOL.AFGHANI	SCALE	AS SHOWN (A)3	SHEET No	1 2
TECH- APPROVED BY	ENG.AB.MATIN.MAQOL	DATE	12,12,2012		

PROJECT NAME



MOE SCHOOLS DOOR

DRAWING TITLE



VIEW AND PLAN
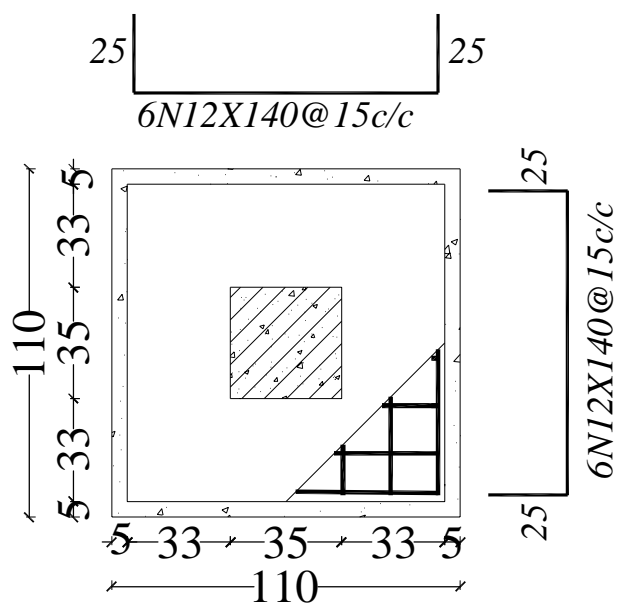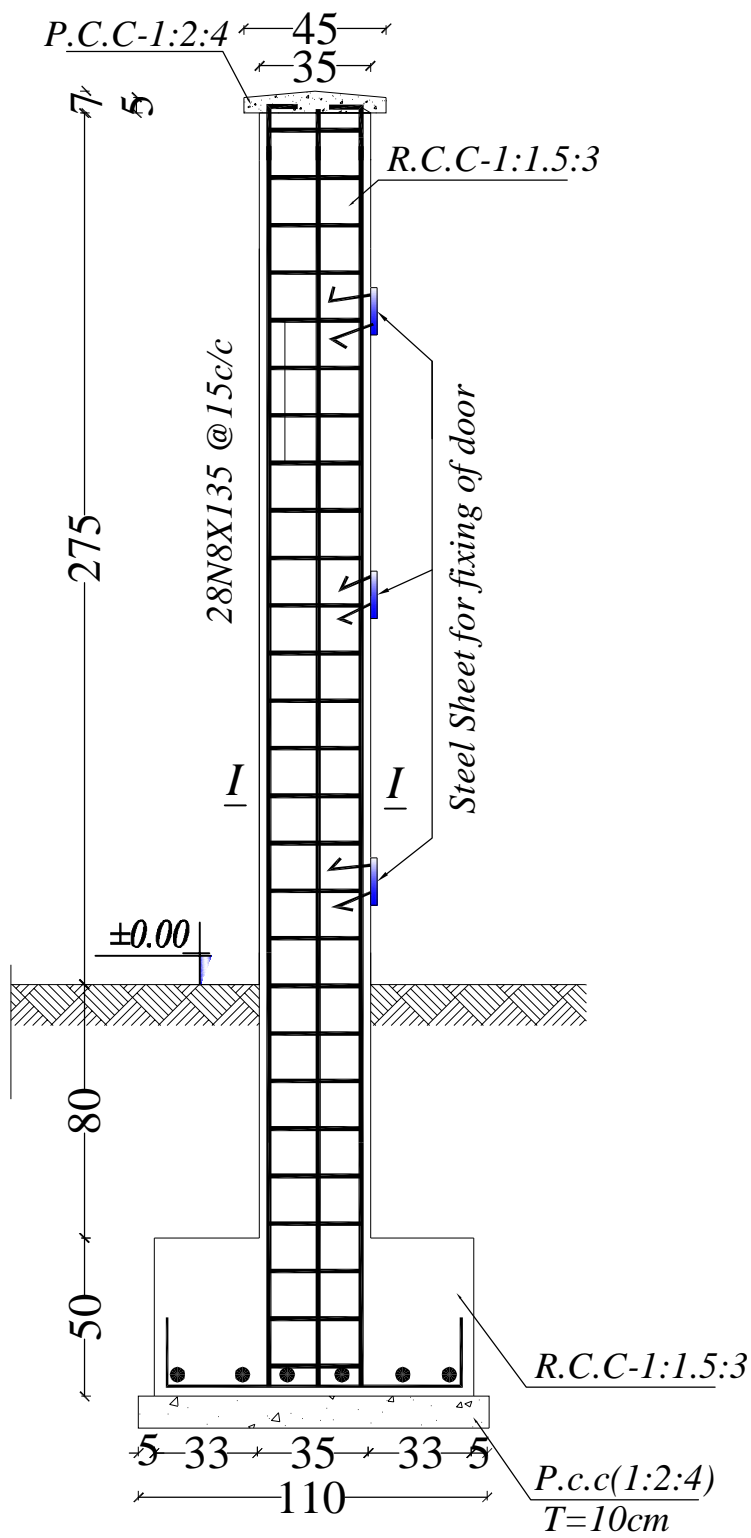
$$C-1(No=3)$$


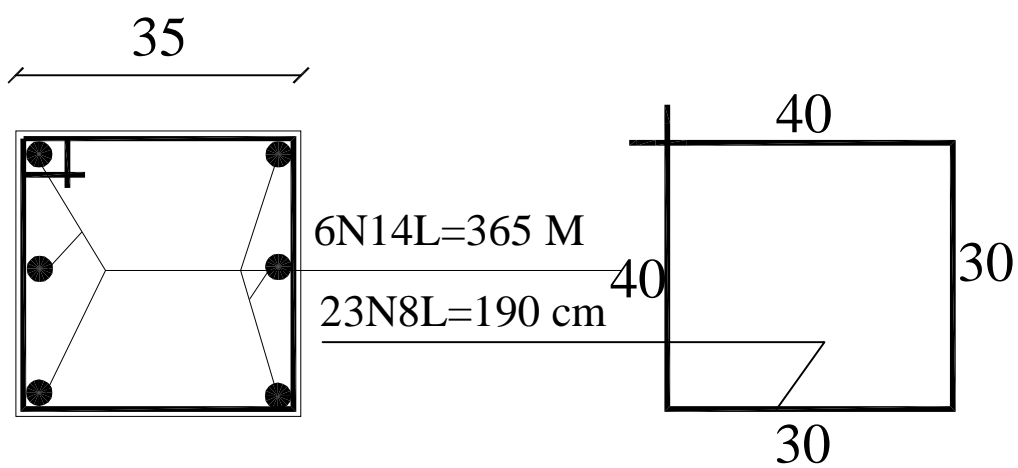
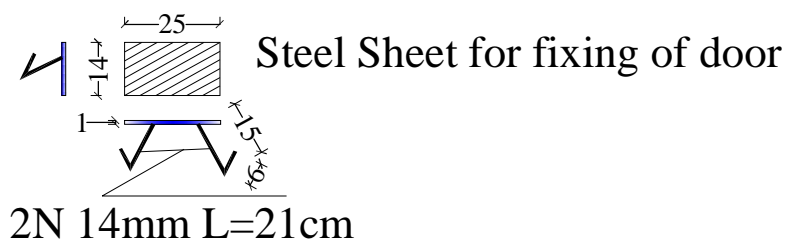
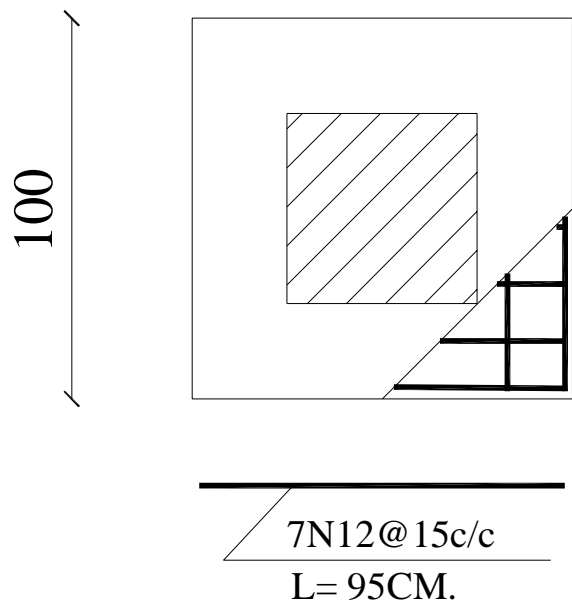
F-1
No -3

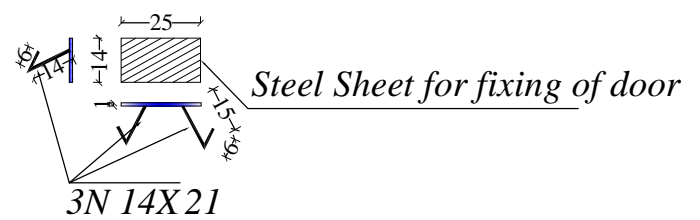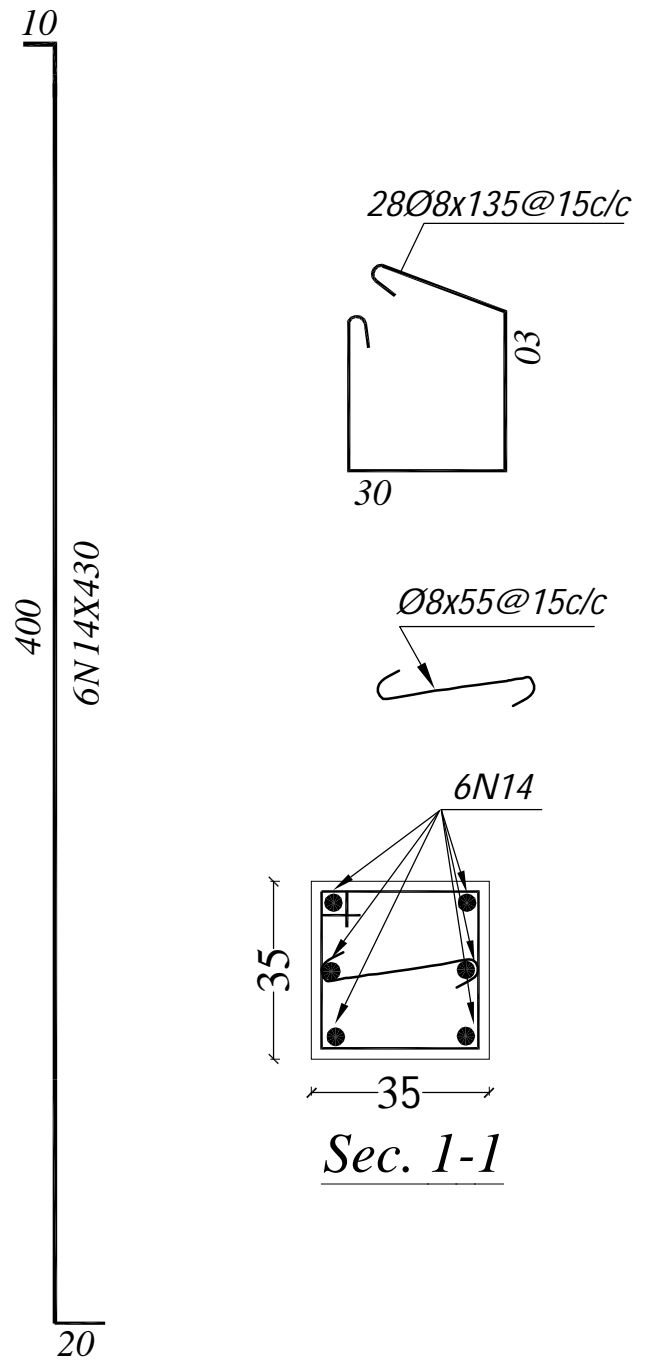

Note-All Diminsion in CM

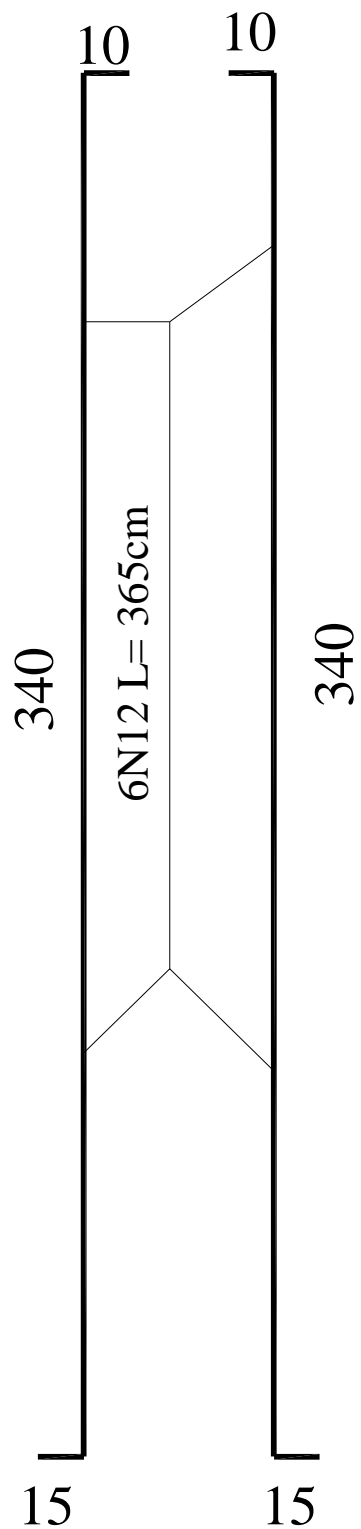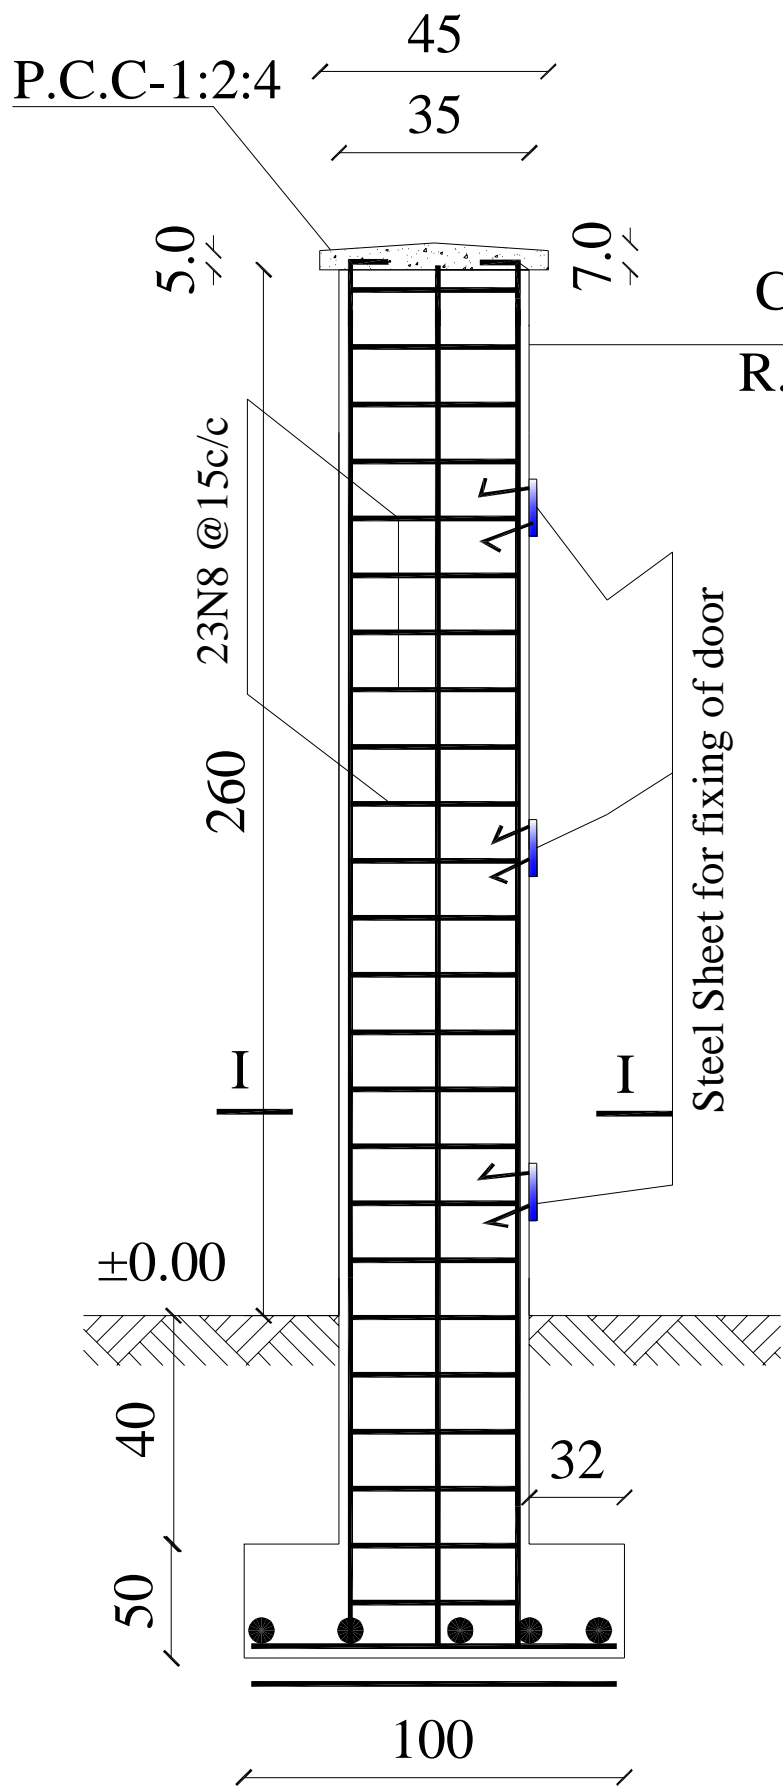

F-1
No -3



MINISTRY OF EDUCATION
DEPARTMENT OF CONSTRUCTION



STANDARD SCHOOL DESIGN
IN AFGHANISTAN

ARCHITECT/DESIGN	ENG. ANJILA	APPROVED/Doc/Moc	ENG.AB.MOMIN.RAAD
RCC DESIGN/DESIGN	ENG. ANJILA	SCALE	AS SHOWN (A4)
TECH- APPROVED BY	ENG.AB.MATIN.MAQOL	DATE	12,12,2012

DRAWING No	STRUCTURE
SHEET No	2

PROJECT NAME	TYPICAL DOOR OF BOUNDARY WALL
DRAWING TITLE	R.C.C. SECTION OF COLUMN

PROJECT NAME	TYPICAL DOOR OF BOUNDARY WALL
DRAWING TITLE	R.C.C. SECTION OF COLUMN

PROJECT NAME	TYPICAL DOOR OF BOUNDARY WALL
DRAWING TITLE	R.C.C. SECTION OF COLUMN