



Ground Floor Plan

ARCHITECT BY	ARCH.FARAH	REVIEWED BY	MOE/ISD	SHEET NO.	
DESIGN BY	Eng. FATIMA	CHECKED BY	MRRD-MOE	AS SHOWN (A3)	
PREPLANNED BY	MOE/ISD	APPROVED BY	MOE/ISD	DATE: MAY- 2020	

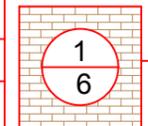



PROJECT NAME	SEPTIC TANK
DRAWING TITLE	GROUND FLOOR PLAN

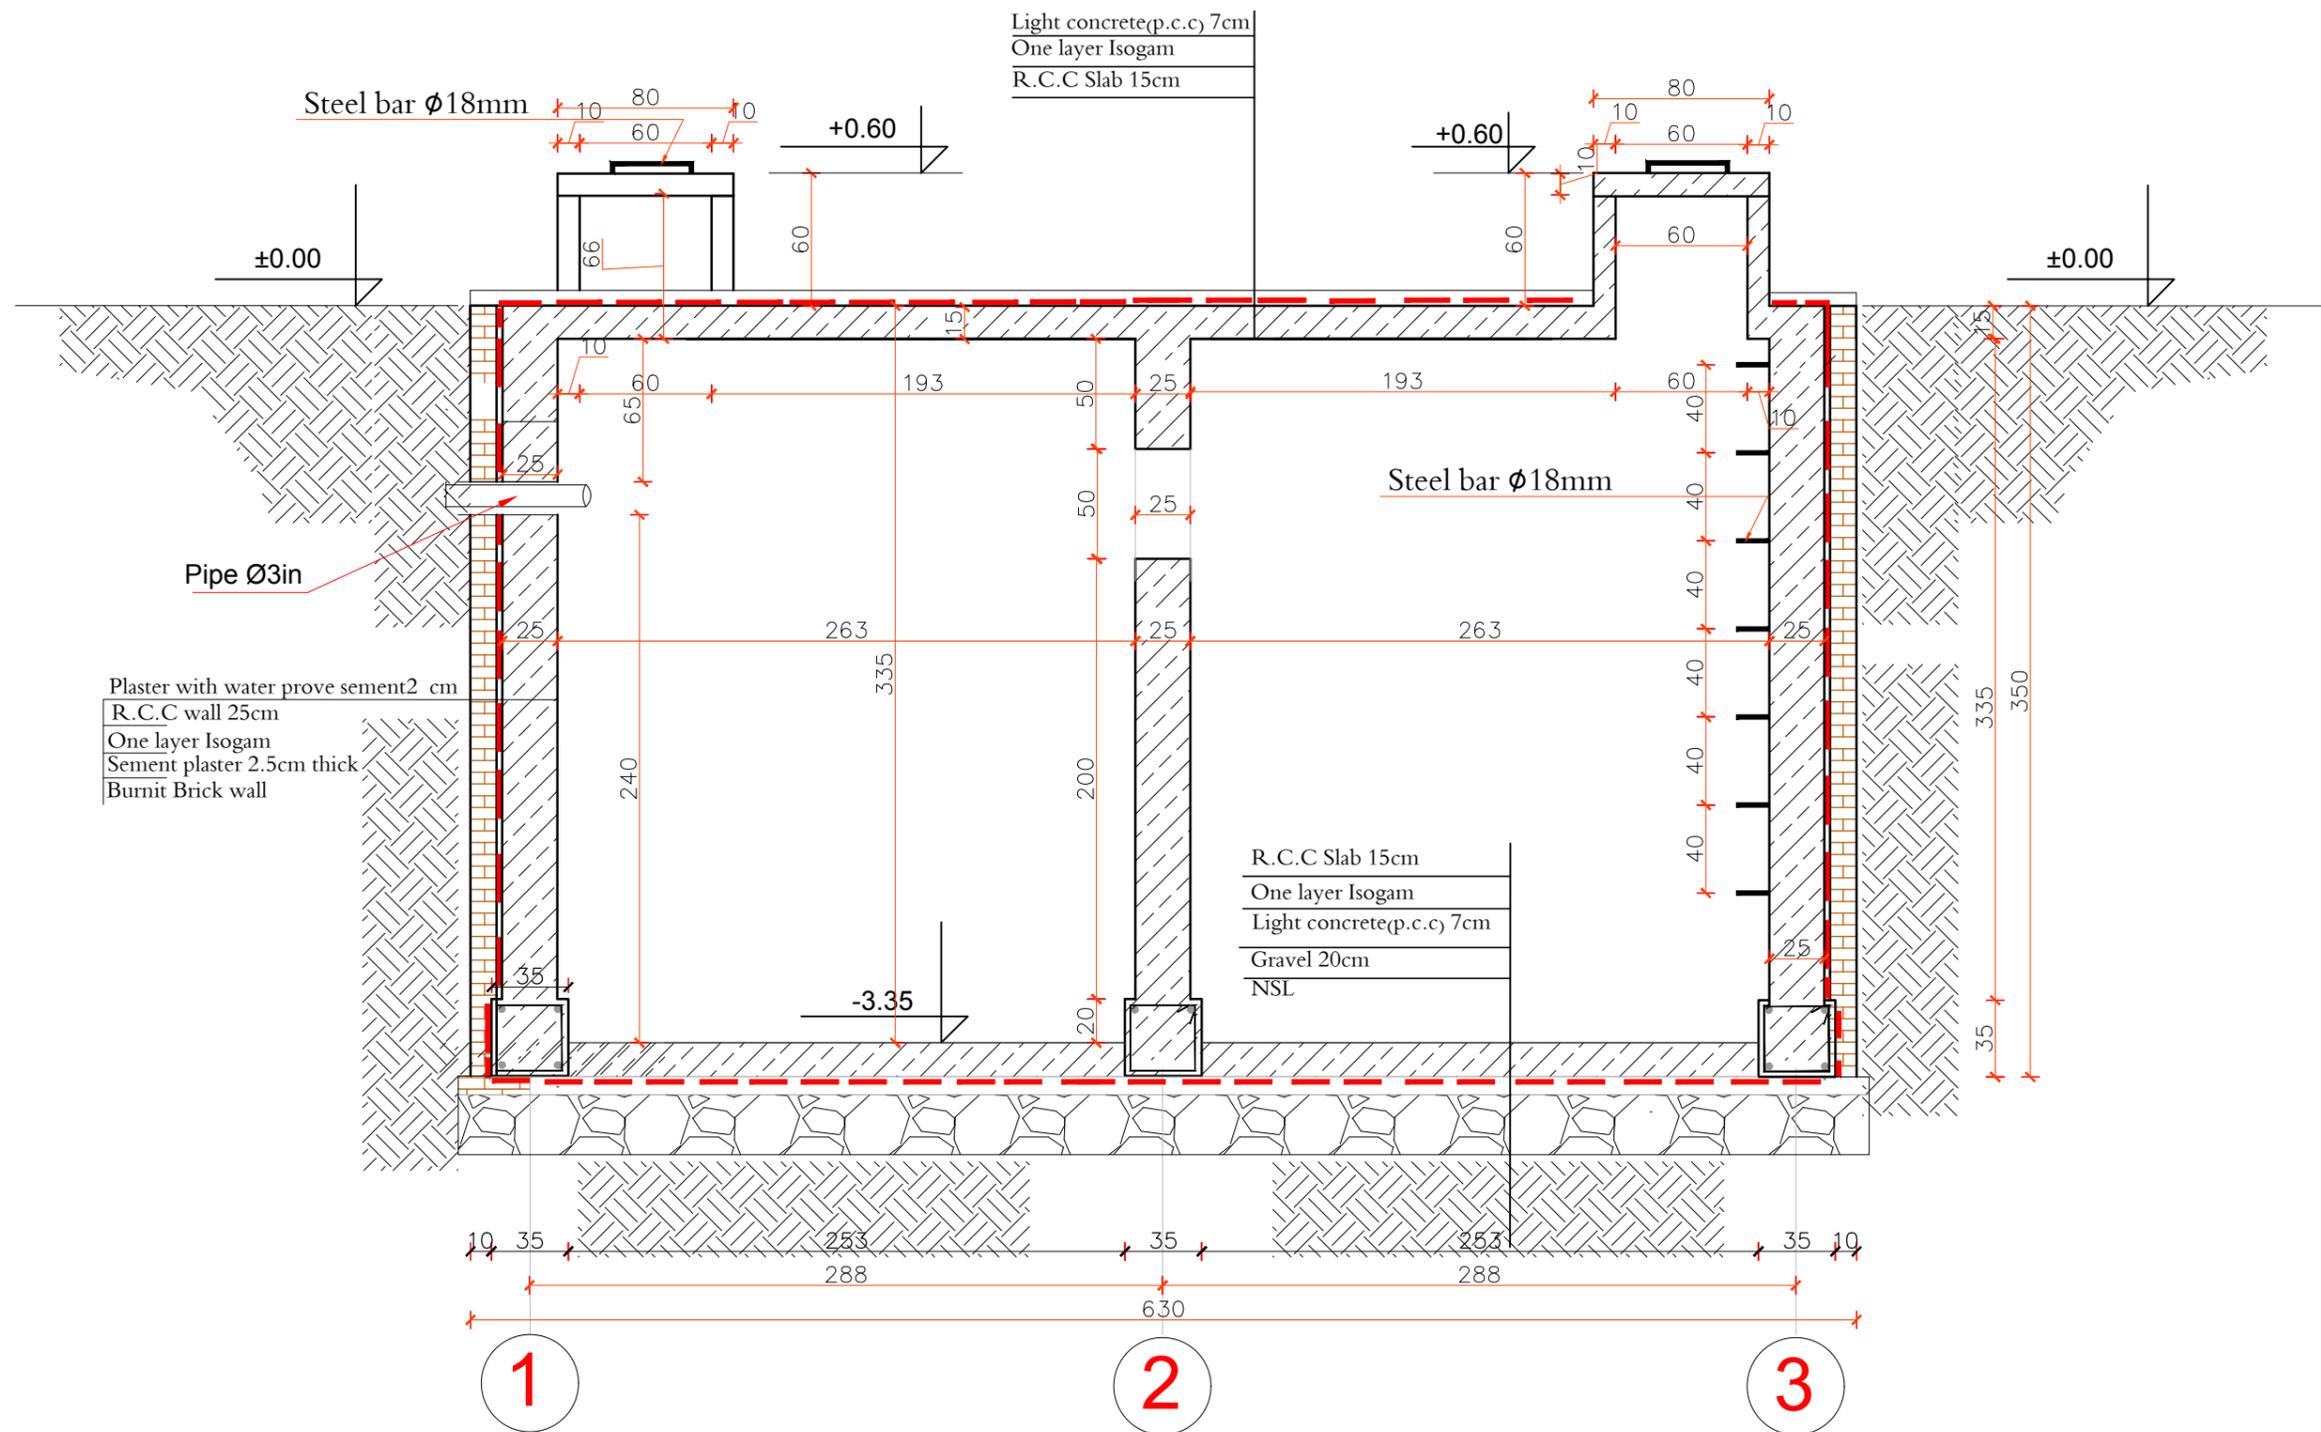


Section A-A

ARCHITECT BY	ARCH.FARAH	REVIEWED BY	MOE/ISD	SHEET NO.	
DESIGN BY	Eng. FATIMA	CHECKED BY	MRRD-MOE	AS SHOWN (A3)	
PREPLANNED BY	MOE/ISD	APPROVED BY	MOE/ISD	DATE: MAY- 2020	

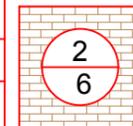

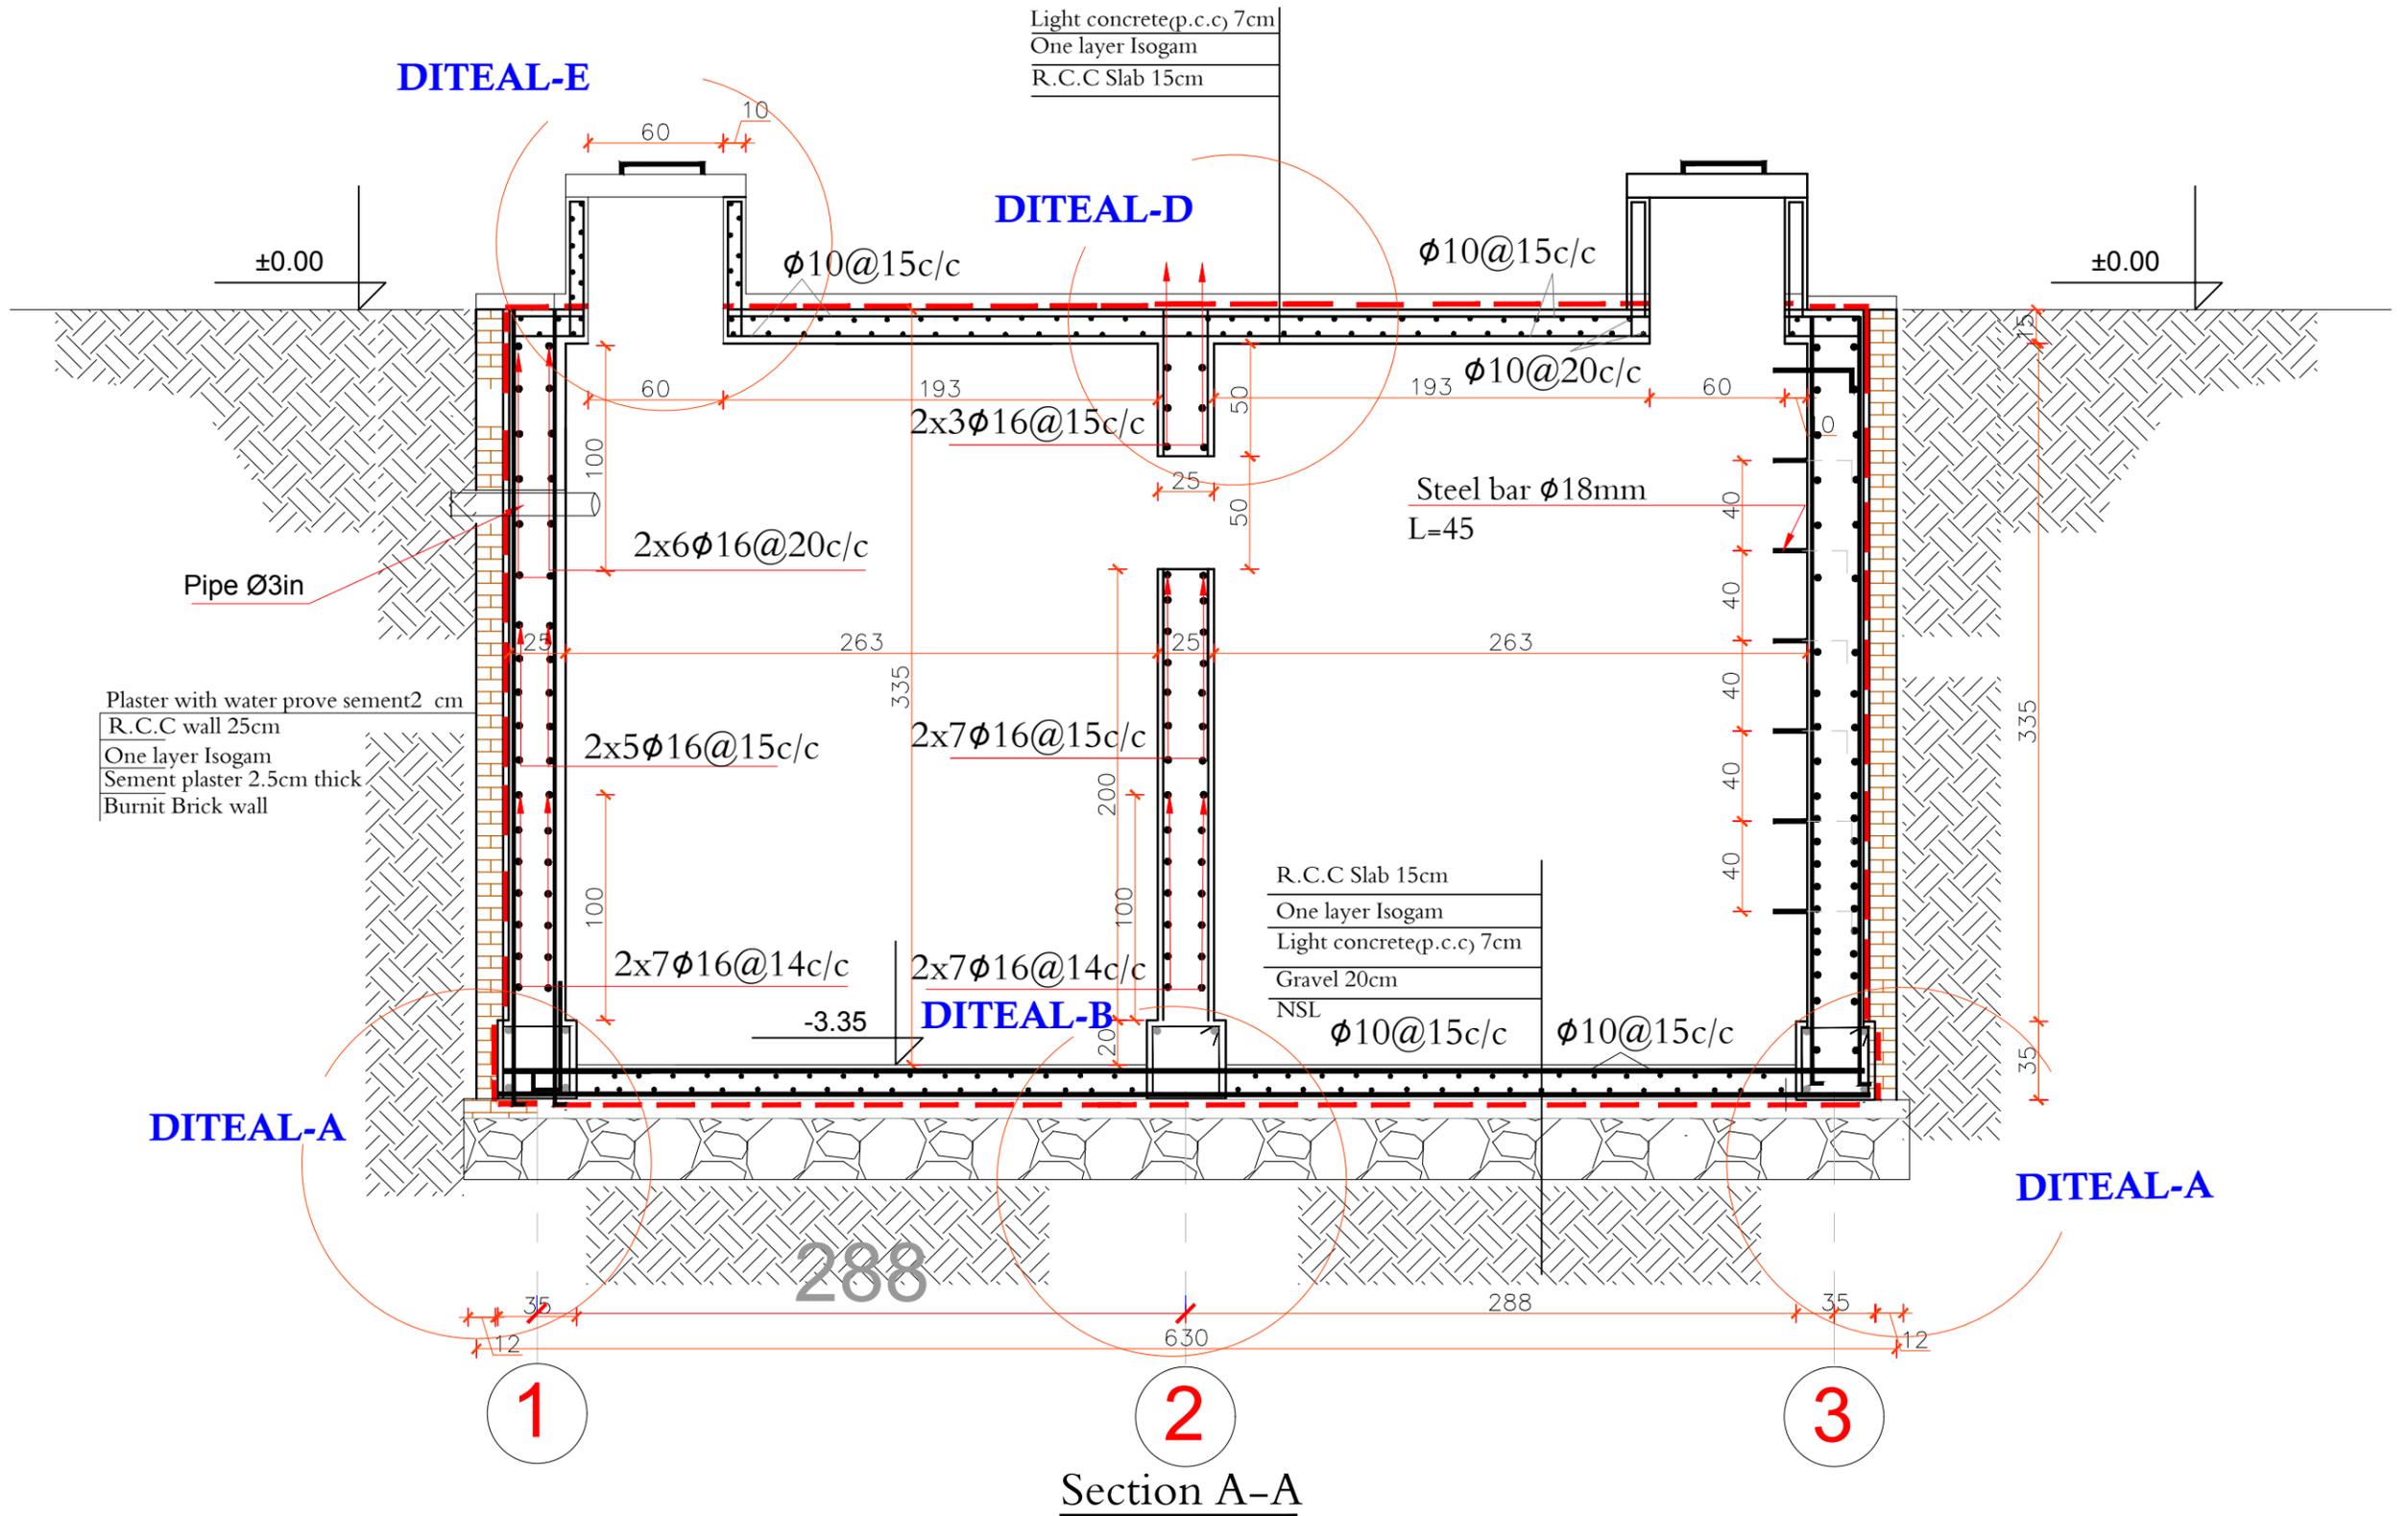

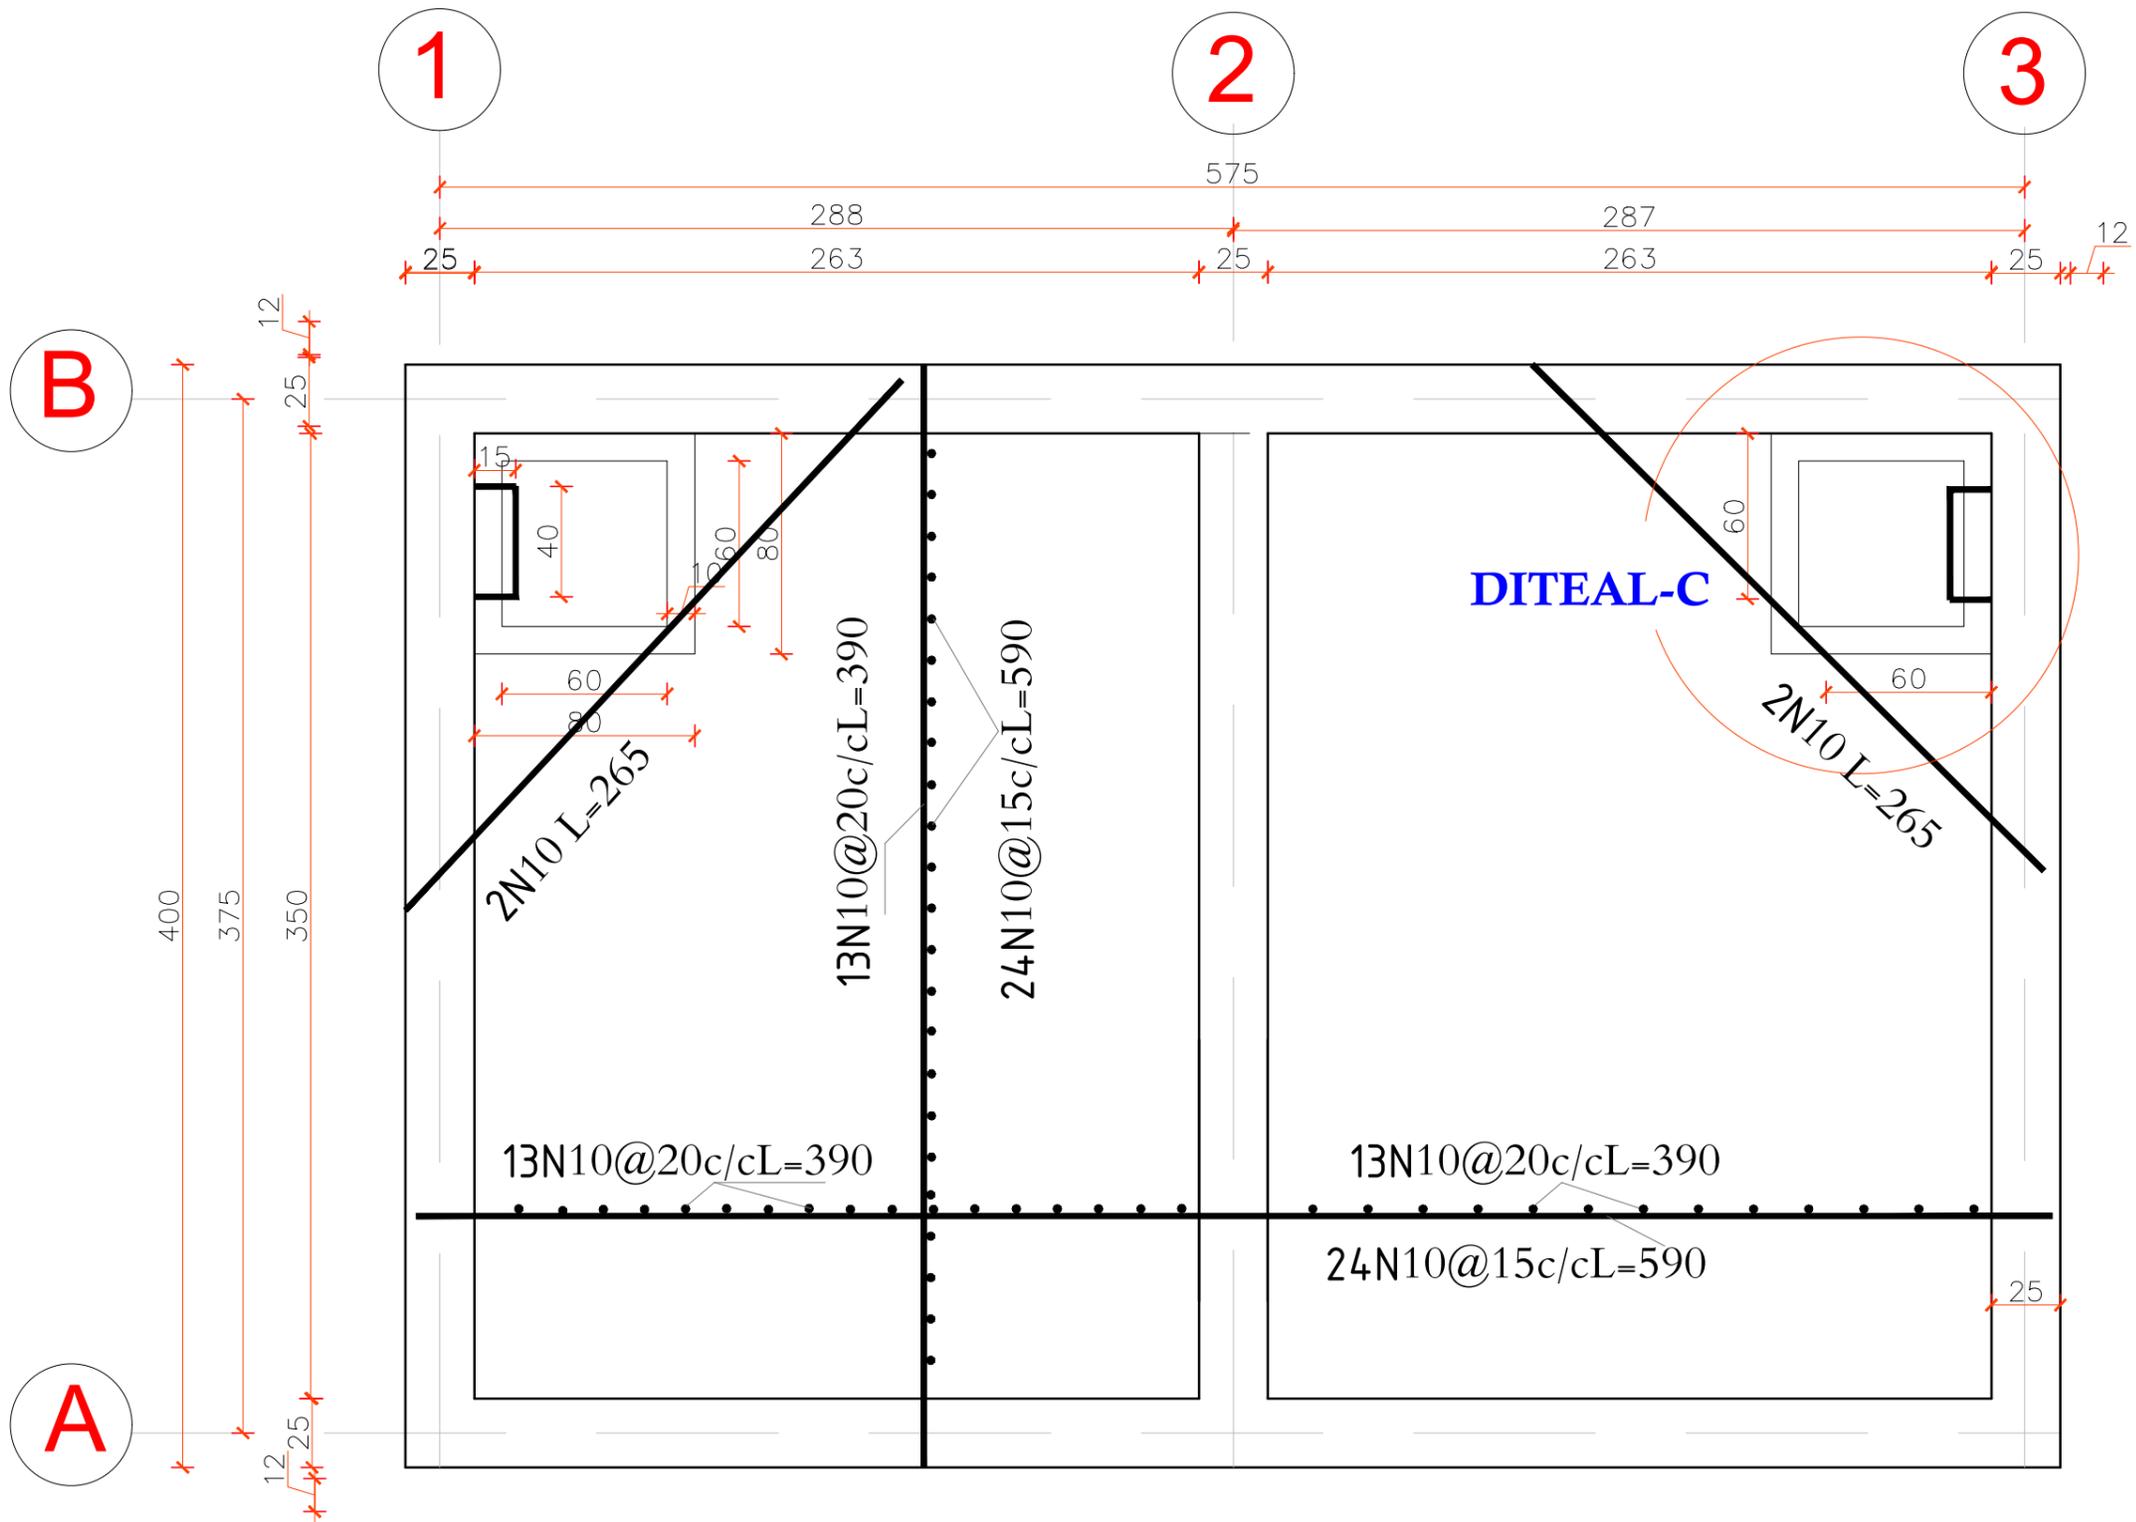

REINFORCING PLAN AT LEVEL ±0.00




ARCHITECT BY	ARCH.FARAH	REVIEWED BY	MOE/ISD	SHEET NO.	
DESIGN BY	Eng. FATIMA	CHECKED BY	MRRD-MOE	AS SHOWN (A3)	
PREPLANNED BY	MOE/ISD	APPROVED BY	MOE/ISD	DATE: MAY- 2020	

5
6


PROJECT NAME	SEPTIC TANK
DRAWING TITLE	REINFORCING PLAN

DITEAL-E


Cover Diteal

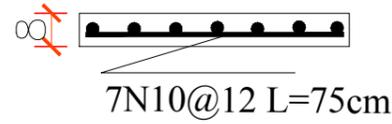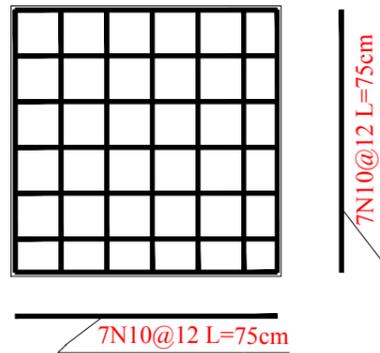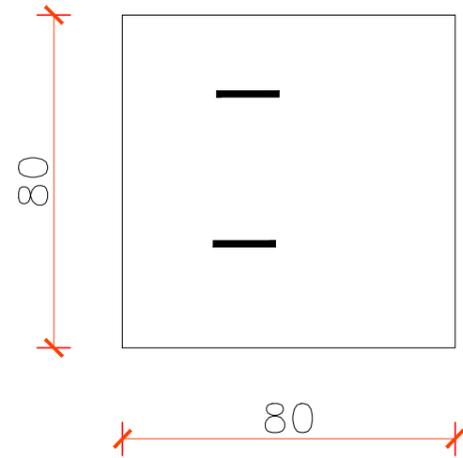


DITEAL-E

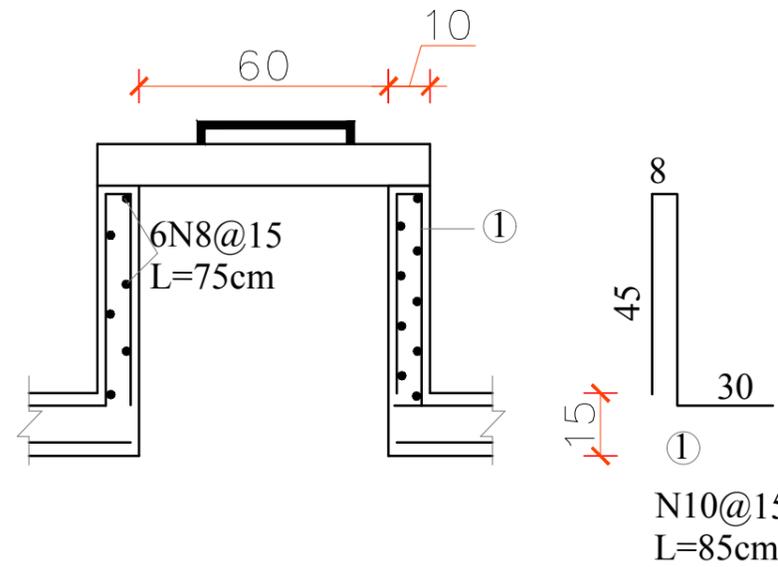

DITEAL A

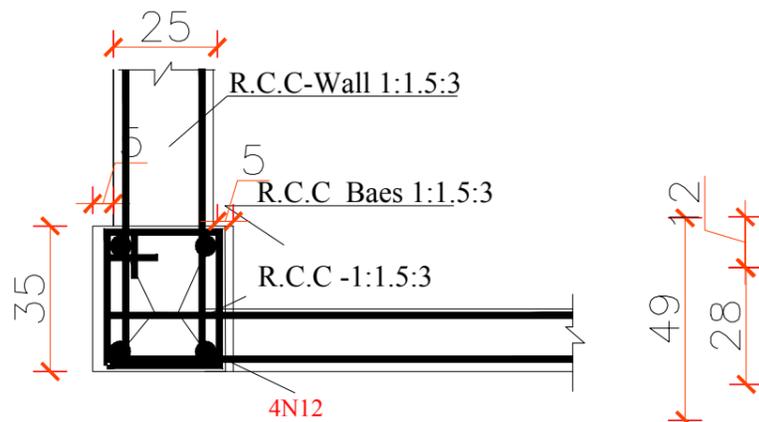

DITEAL B

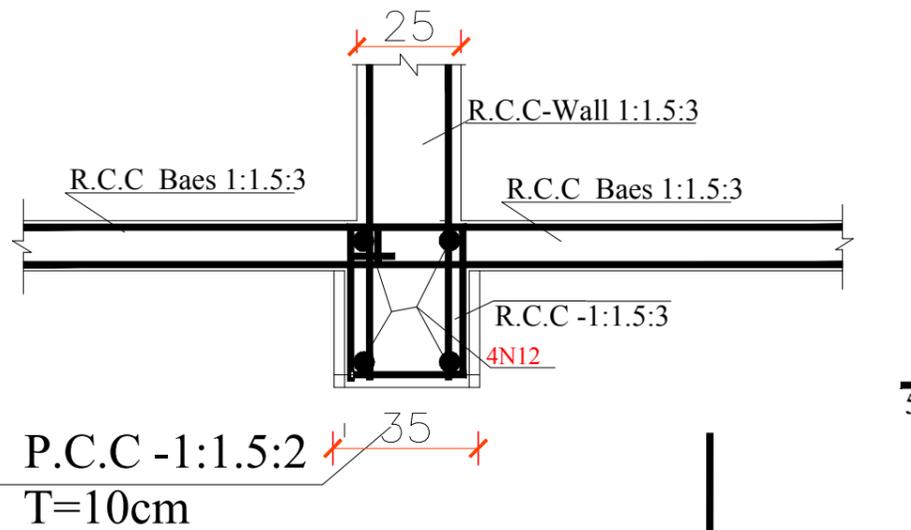

DITEAL-D

