

Construction of Communal Green House GI Pipe Frame and Plastic Sheet

Department of Construction / Technical Services


**GREEN HOUSE FOR LOGAR
PROVINCE**

Location: Pad khwab Roghani, Baraki Barak, Logar

**ARCHITECTURE
&
ENGINEERING
DESIGN**

Jan-2024

Green House 3D Front View

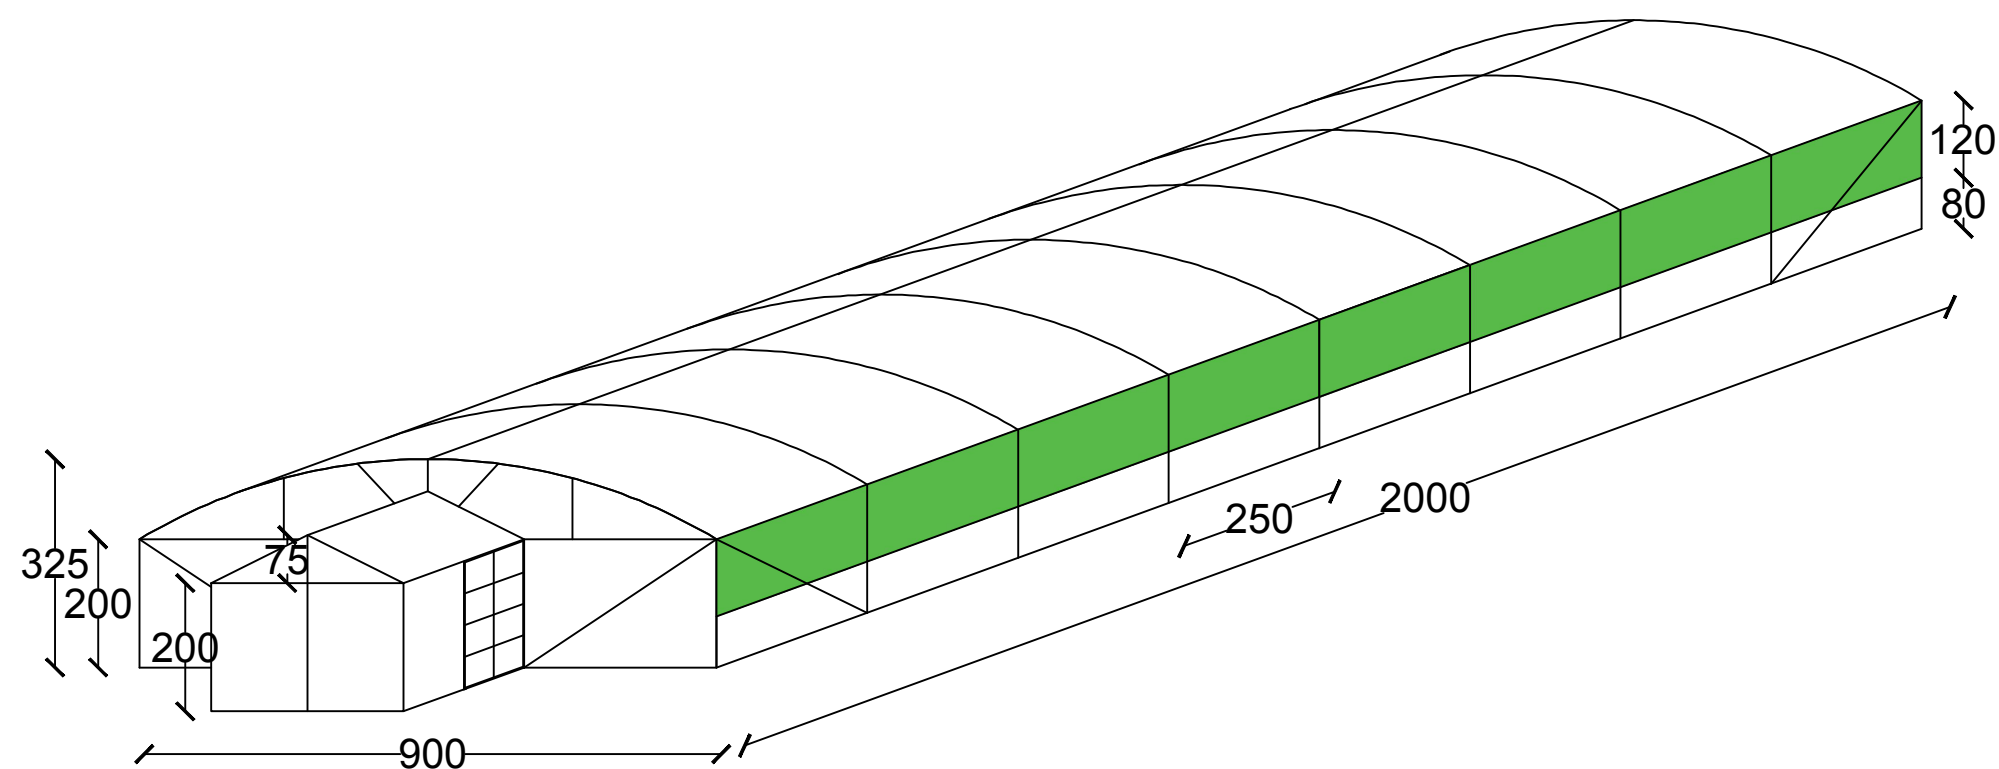

Afghan Community and Health Rehabilitation Organization

د افغانستان ټولنې او روغتيا د بيارغونې موسسه

Afghan Community and Health Rehabilitation Organization (ACHRO)
United Nations High Commissioner For Refugees (UNHCR)

STANDARD DESIGN



UNHCR


United Nations High Commissioner for Refugees
Haut Commissariat des Nations Unies pour les réfugiés

PROJECT Title	Green House
PROJECT Subject	3D Front View

Designed by	Eng . Farhad "Sanakzai"	Reviewed By	Eng. Muzafar Shah	DATE:	Jan-2024
Drawing by	Eng . Farhad "Sanakzai"	Approved By	Eng. Sudiqullah Amarkhail Eng. Asadullah Afzali	Sheet No	1/1
SCALE:	In Dimentions			Drawing code	

Info: E-mail: Farhadsanakzi@gmail.com
E-mail: achro.fm3@gmail.com

Green House 3D Back View

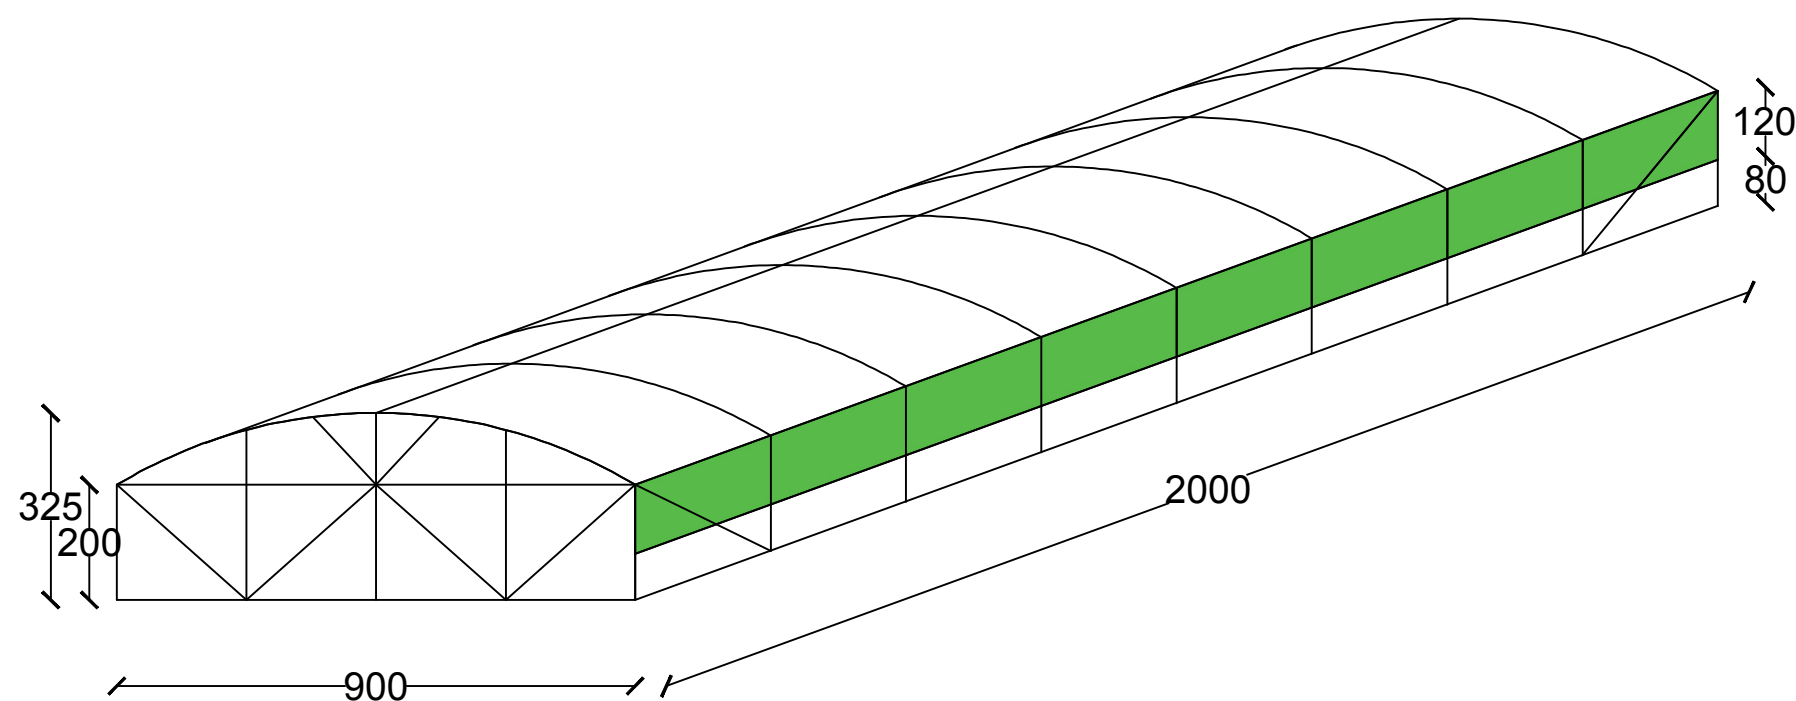

Afghan Community and Health Rehabilitation Organization

د افغاني ټولنې او روغتيا د بيارغونې موسسه

Afghan Community and Health Rehabilitation Organization (ACHRO)
United Nations High Commissioner For Refugees (UNHCR)

STANDARD DESIGN



UNHCR

United Nations High Commissioner for Refugees
Haut Commissariat des Nations Unies pour les réfugiés


PROJECT Title Green House

PROJECT Subject 3D Back View

Designed by	Eng . Farhad "Sanakzai"	Reviewed By	Eng. Muzafar Shah	DATE:	Jan-2024
Drawing by	Eng . Farhad "Sanakzai"	Approved By	Eng. Sudiqullah Amarkhail Eng. Asadullah Afzali	Sheet No	1/1
SCALE:	In Dimentions			Drawing code	

Info: E-mail: Farhadsanakzi@gmail.com
E-mail: achro.fm3@gmail.com

Green House Section

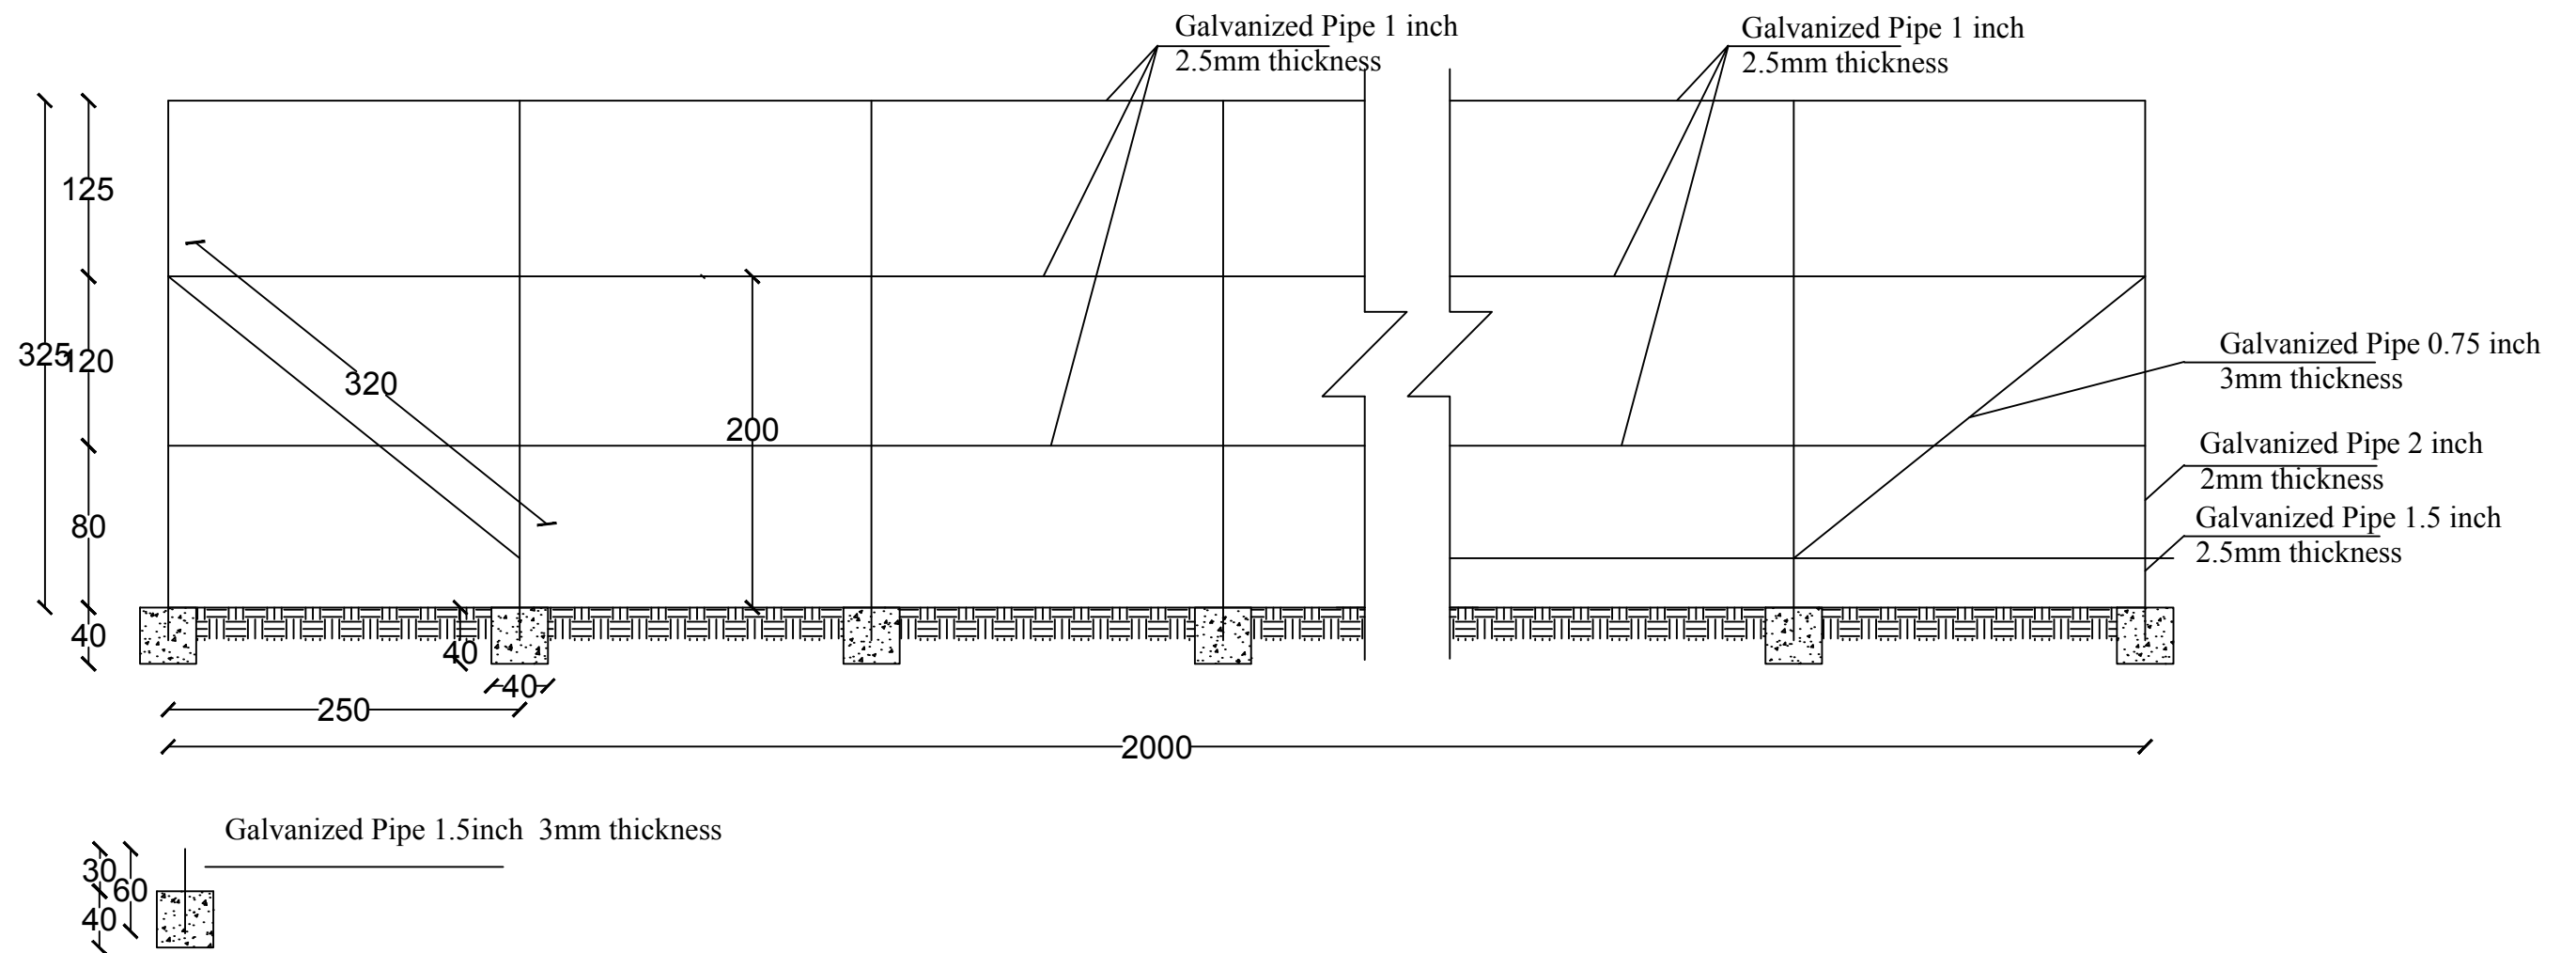

Afghan Community and Health Rehabilitation Organization (ACHRO)
United Nations High Commissioner For Refugees (UNHCR)

STANDARD DESIGN


PROJECT Title	Green House
PROJECT Subject	Section

Designed by	Eng . Farhad "Sanakzai"	Reviewed By	Eng. Muzafar Shah	DATE:	Jan-2024
Drawing by	Eng . Farhad "Sanakzai"	Approved By	Eng. Sudiqullah Amarkhail Eng. Asadullah Afzali	Sheet No	1/1
SCALE:	In Dimentions			Drawing code	

United Nations High Commissioner for Refugees
Haut Commissariat des Nations Unies pour les réfugiés

Info: E-mail: Farhadsanakzi@gmail.com
E-mail: achro.fm3@gmail.com

Green House Front Frame

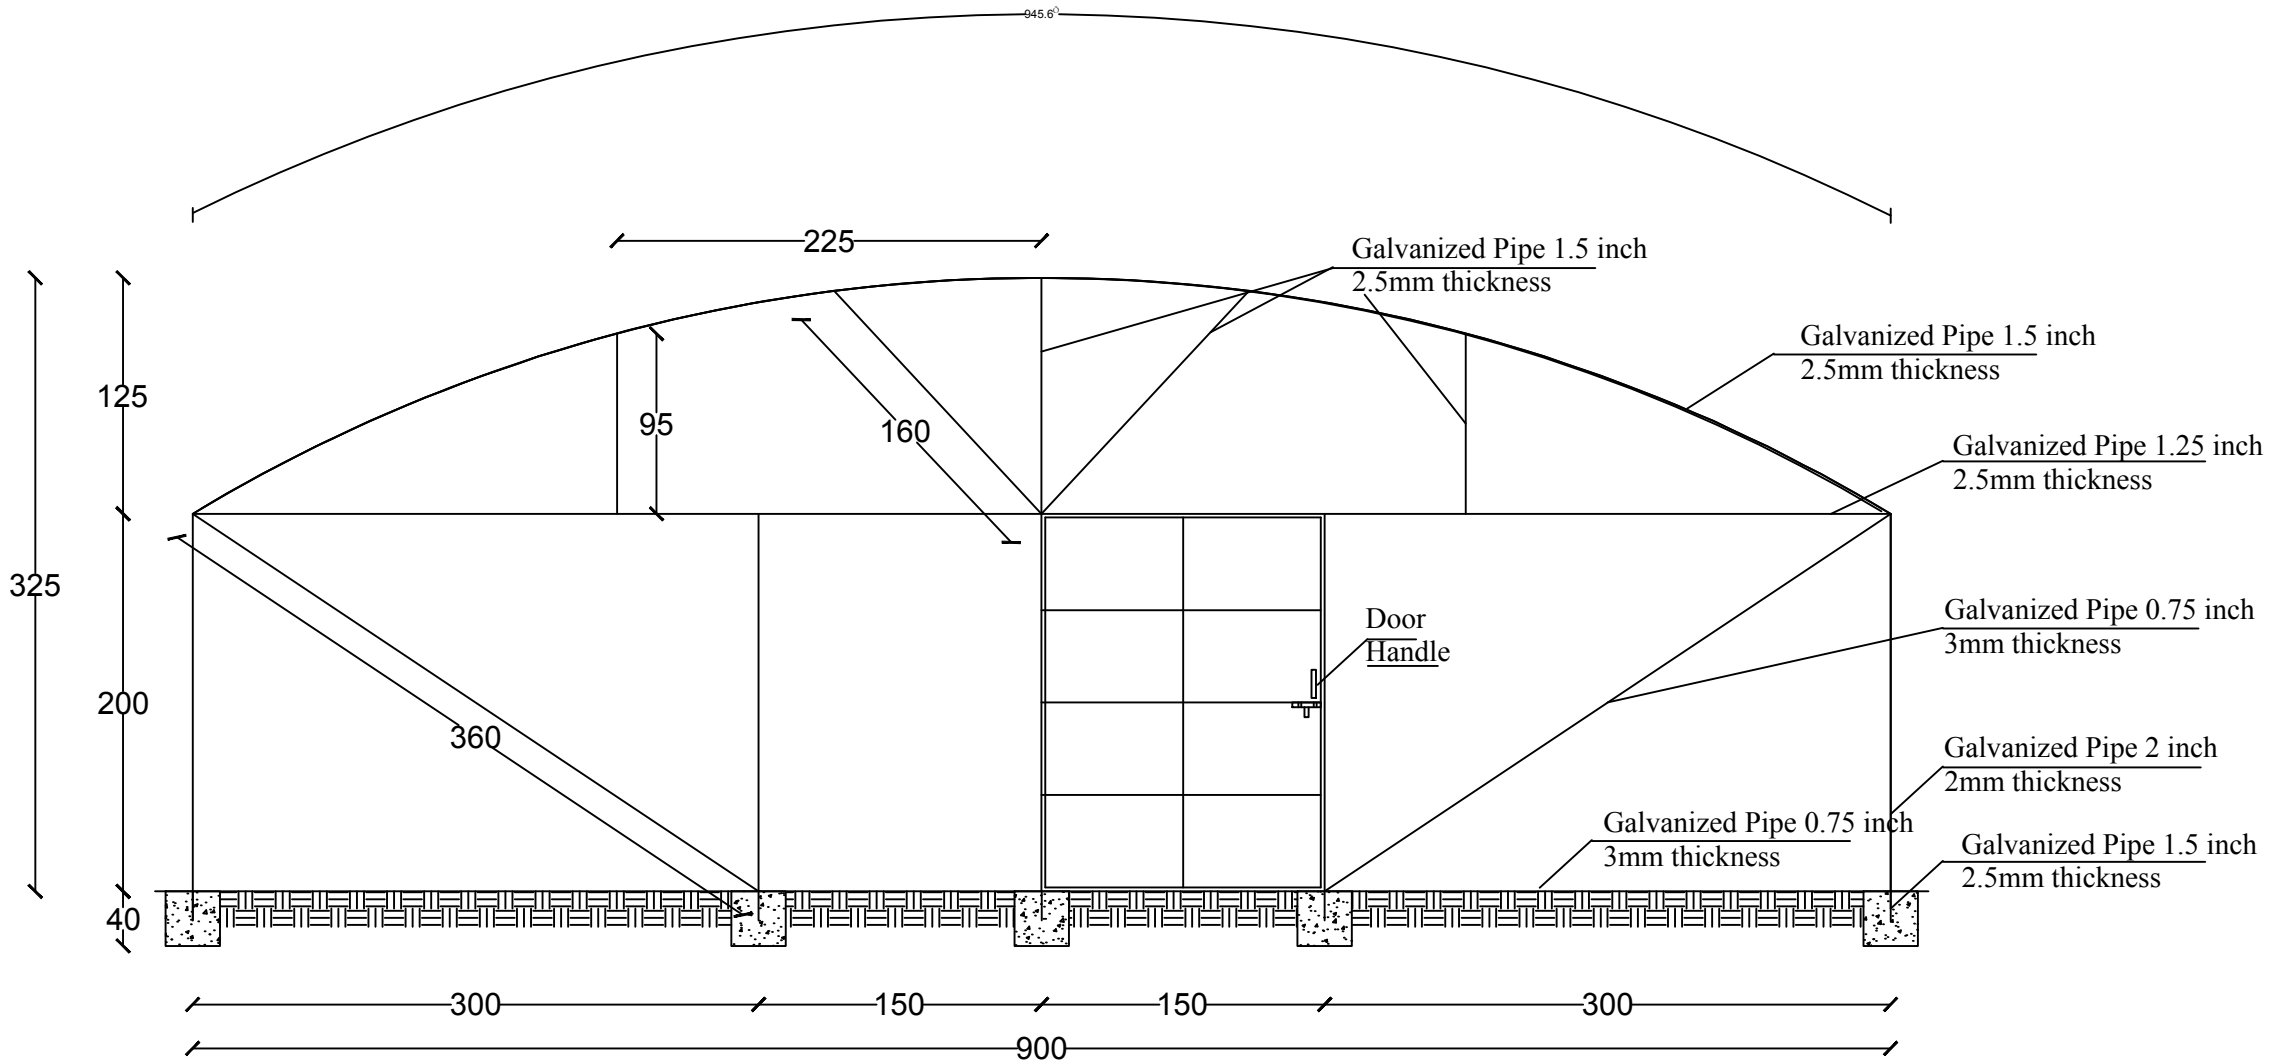

د افغاني ټولنې او روغتيا د بيا رغونې موسسه

PROJECT Title	Green House
---------------	-------------

PROJECT
Subject

Front Frame

Afghan Community and Health Rehabilitation Organization (ACHRO)
United Nations High Commissioner For Refugees (UNHCR)

STANDARD DESIGN

Designed by	Eng . Farhad "Sanakzai"
Drawing by	Eng . Farhad "Sanakzai"
SCALE:	In Dimensions

Reviewed By	Eng. Muzafar Shah
Approved By	Eng. Sudiquallah Amarkhail Eng. Asadullah Afzali

DATE:	Jan-2024
Sheet No	1/1
Drawing code	




UNHCR

United Nations High Commissioner for Refugees

Haut Commissariat des Nations Unies pour les réfugiés

Info: E-mail: Farhadsanakzi@gmail.com
E-mail: achro.fm3@gmail.com

Green House Interior Frames

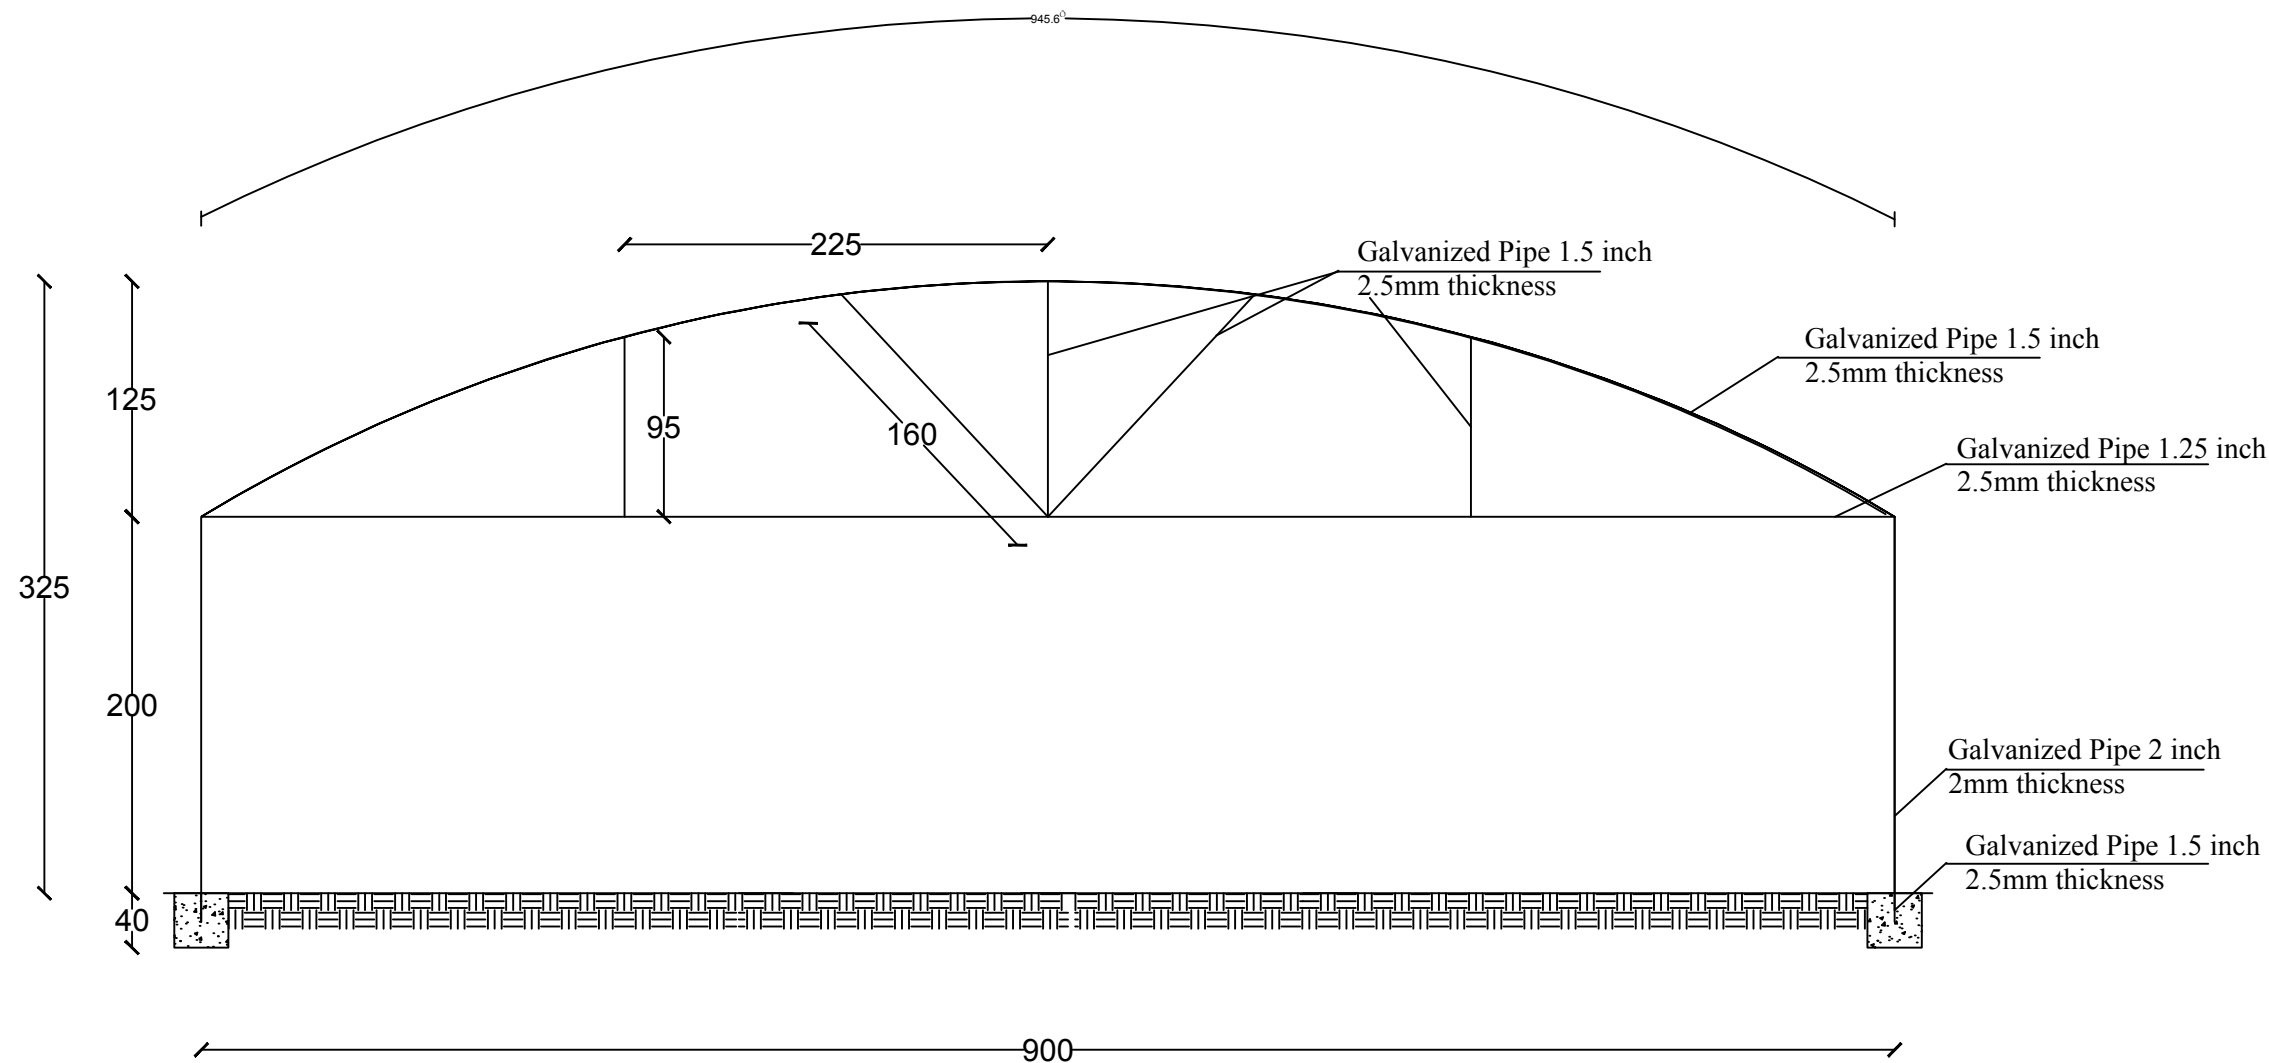

Afghan Community and Health Rehabilitation Organization

د افغاني ټولنې او روغتيا د بيارغونې موسسه

Afghan Community and Health Rehabilitation Organization (ACHRO)
United Nations High Commissioner For Refugees (UNHCR)

STANDARD DESIGN



UNHCR

United Nations High Commissioner for Refugees


Haut Commissariat des Nations Unies pour les réfugiés

Info: E-mail: Farhadsanakzi@gmail.com
E-mail: achro.fm3@gmail.com

PROJECT Title	Green House
PROJECT Subject	Interior Frames

Designed by	Eng . Farhad "Sanakzai"	Reviewed By	Eng. Muzafar Shah	DATE:	Jan-2024
Drawing by	Eng . Farhad "Sanakzai"	Approved By	Eng. Sudiqullah Amarkhail Eng. Asadullah Afzali	Sheet No	1/1
SCALE:	In Dimentions			Drawing code	

Green House Back Frame

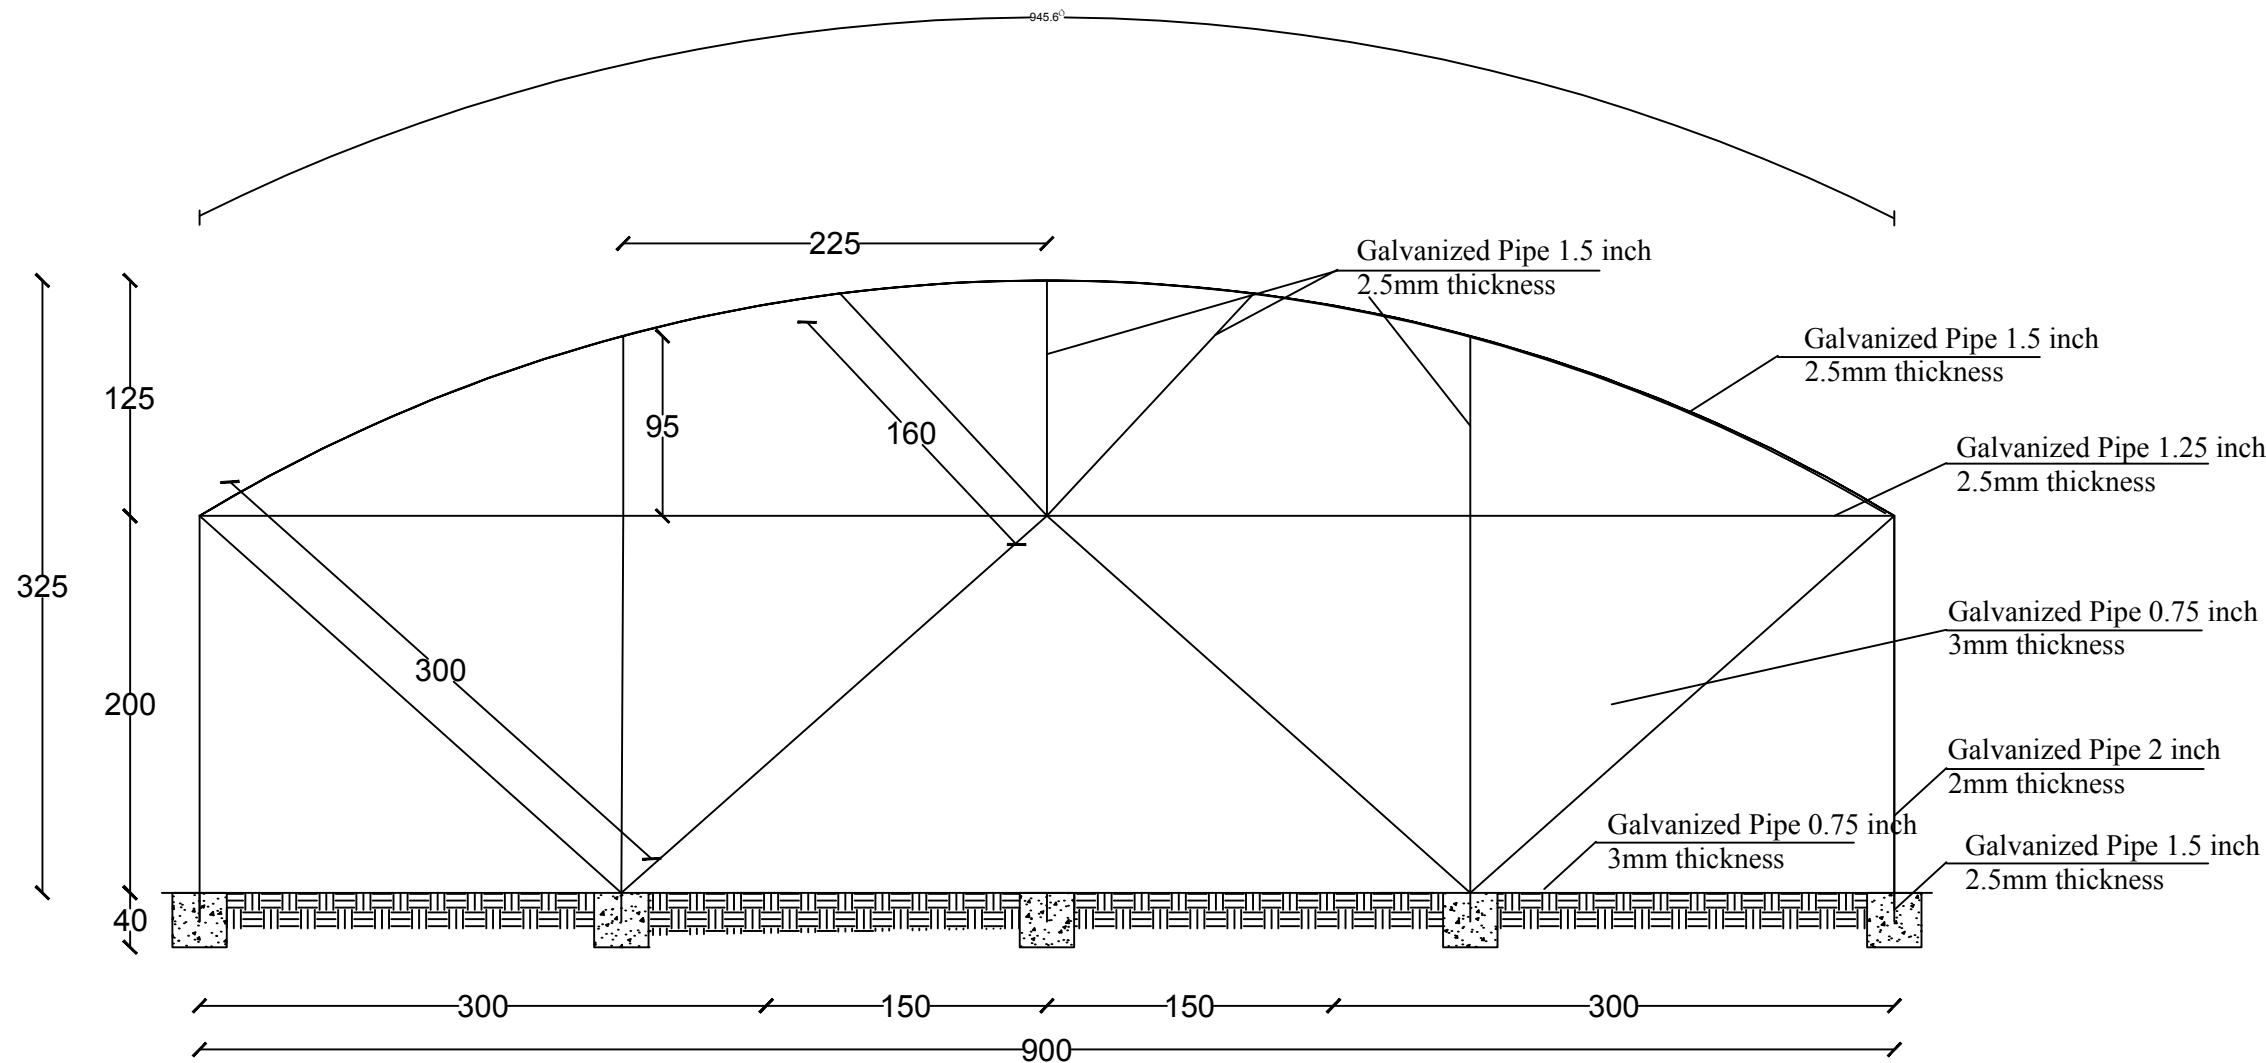

Afghan Community and Health Rehabilitation Organization

د افغاني ټولنې او روغتيا د بيارغونې موسسه

Afghan Community and Health Rehabilitation Organization (ACHRO)
United Nations High Commissioner For Refugees (UNHCR)

STANDARD DESIGN



UNHCR

United Nations High Commissioner for Refugees


Haut Commissariat des Nations Unies pour les réfugiés

PROJECT Title	Green House
PROJECT Subject	Back Frame

Designed by	Eng . Farhad "Sanakzai"	Reviewed By	Eng. Muzafar Shah	DATE:	Jan-2024
Drawing by	Eng . Farhad "Sanakzai"	Approved By	Eng. Sudiqullah Amarkhail Eng. Asadullah Afzali	Sheet No	1/1
SCALE:	In Dimensions			Drawing code	

Info: E-mail: Farhadsanakzi@gmail.com
E-mail: achro.fm3@gmail.com

Green House Front Doors Frame

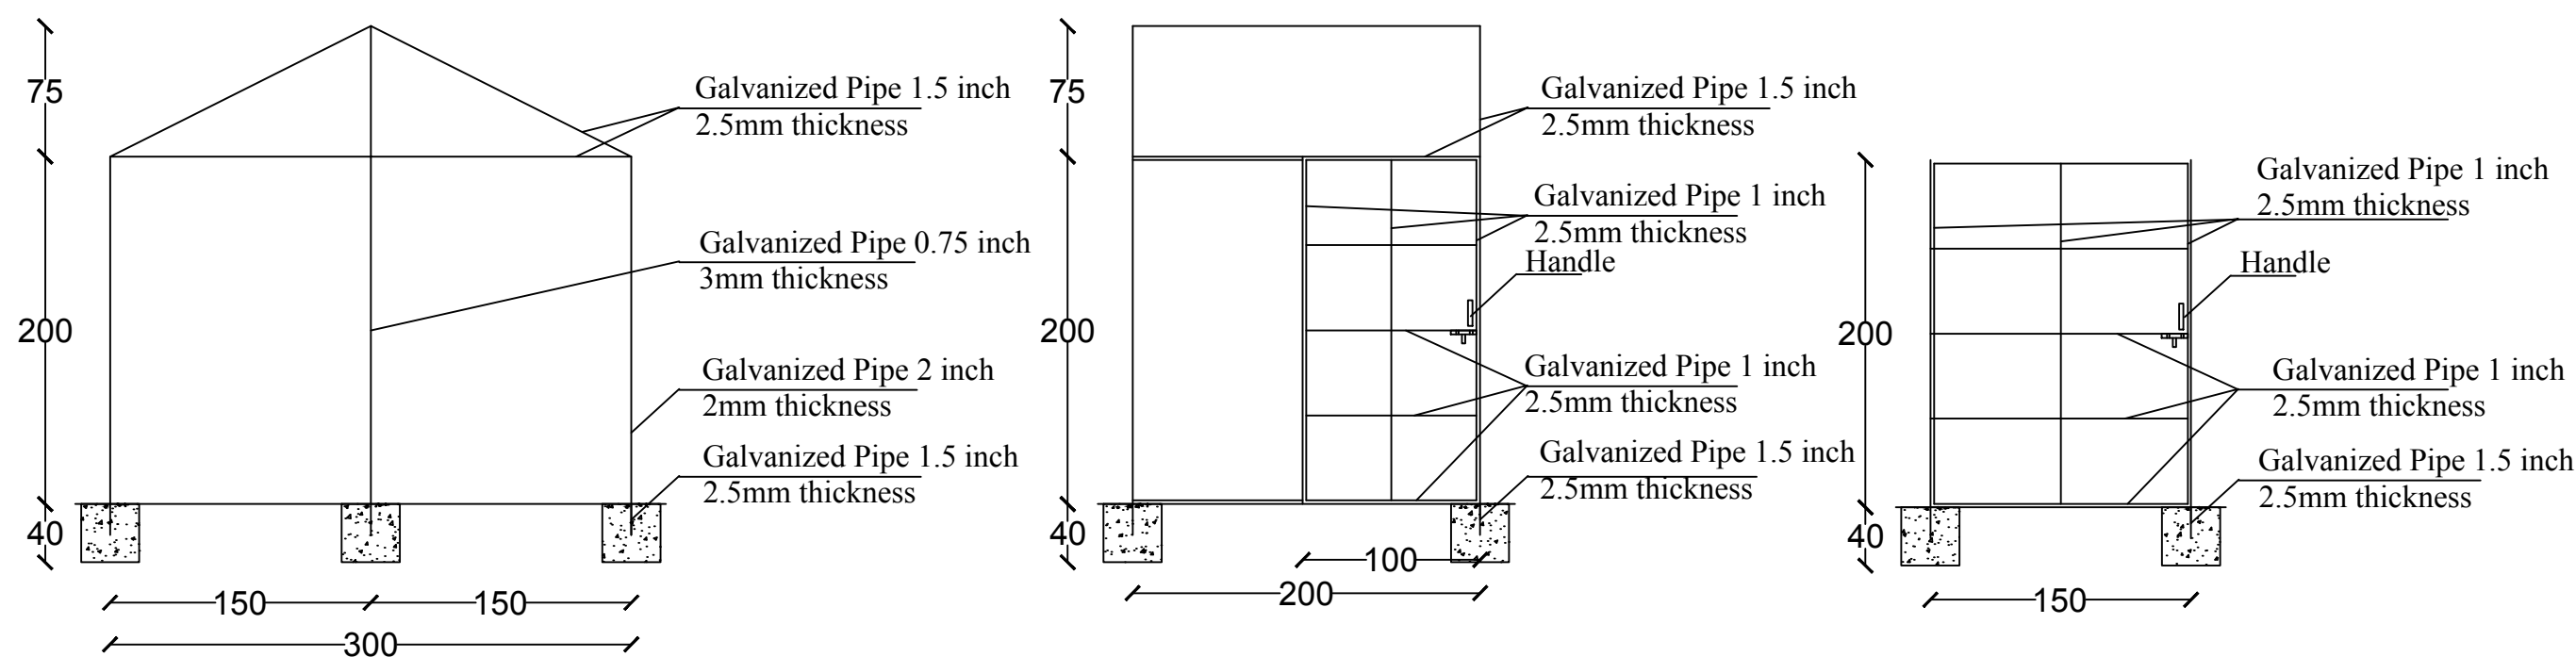

Afghan Community and Health Rehabilitation Organization

د افغانستان ټولنې او روغتيا د بيارغونې موسسه

Afghan Community and Health Rehabilitation Organization (ACHRO)
United Nations High Commissioner For Refugees (UNHCR)

STANDARD DESIGN

PROJECT Title	Green House
PROJECT Subject	Front Doors Frame

Designed by	Eng . Farhad "Sanakzai"	Reviewed By	Eng. Muzafar Shah	DATE:	Jan-2024
Drawing by	Eng . Farhad "Sanakzai"	Approved By	Eng. Sudiqullah Amarkhail Eng. Asadullah Afzali	Sheet No	1/1
SCALE:	In Dimentions			Drawing code	




UNHCR

United Nations High Commissioner for Refugees

Haut Commissariat des Nations Unies pour les réfugiés

Info: E-mail: Farhadsanakzi@gmail.com
E-mail: achro.fm3@gmail.com

Green House Water Tower Frame and Detailing

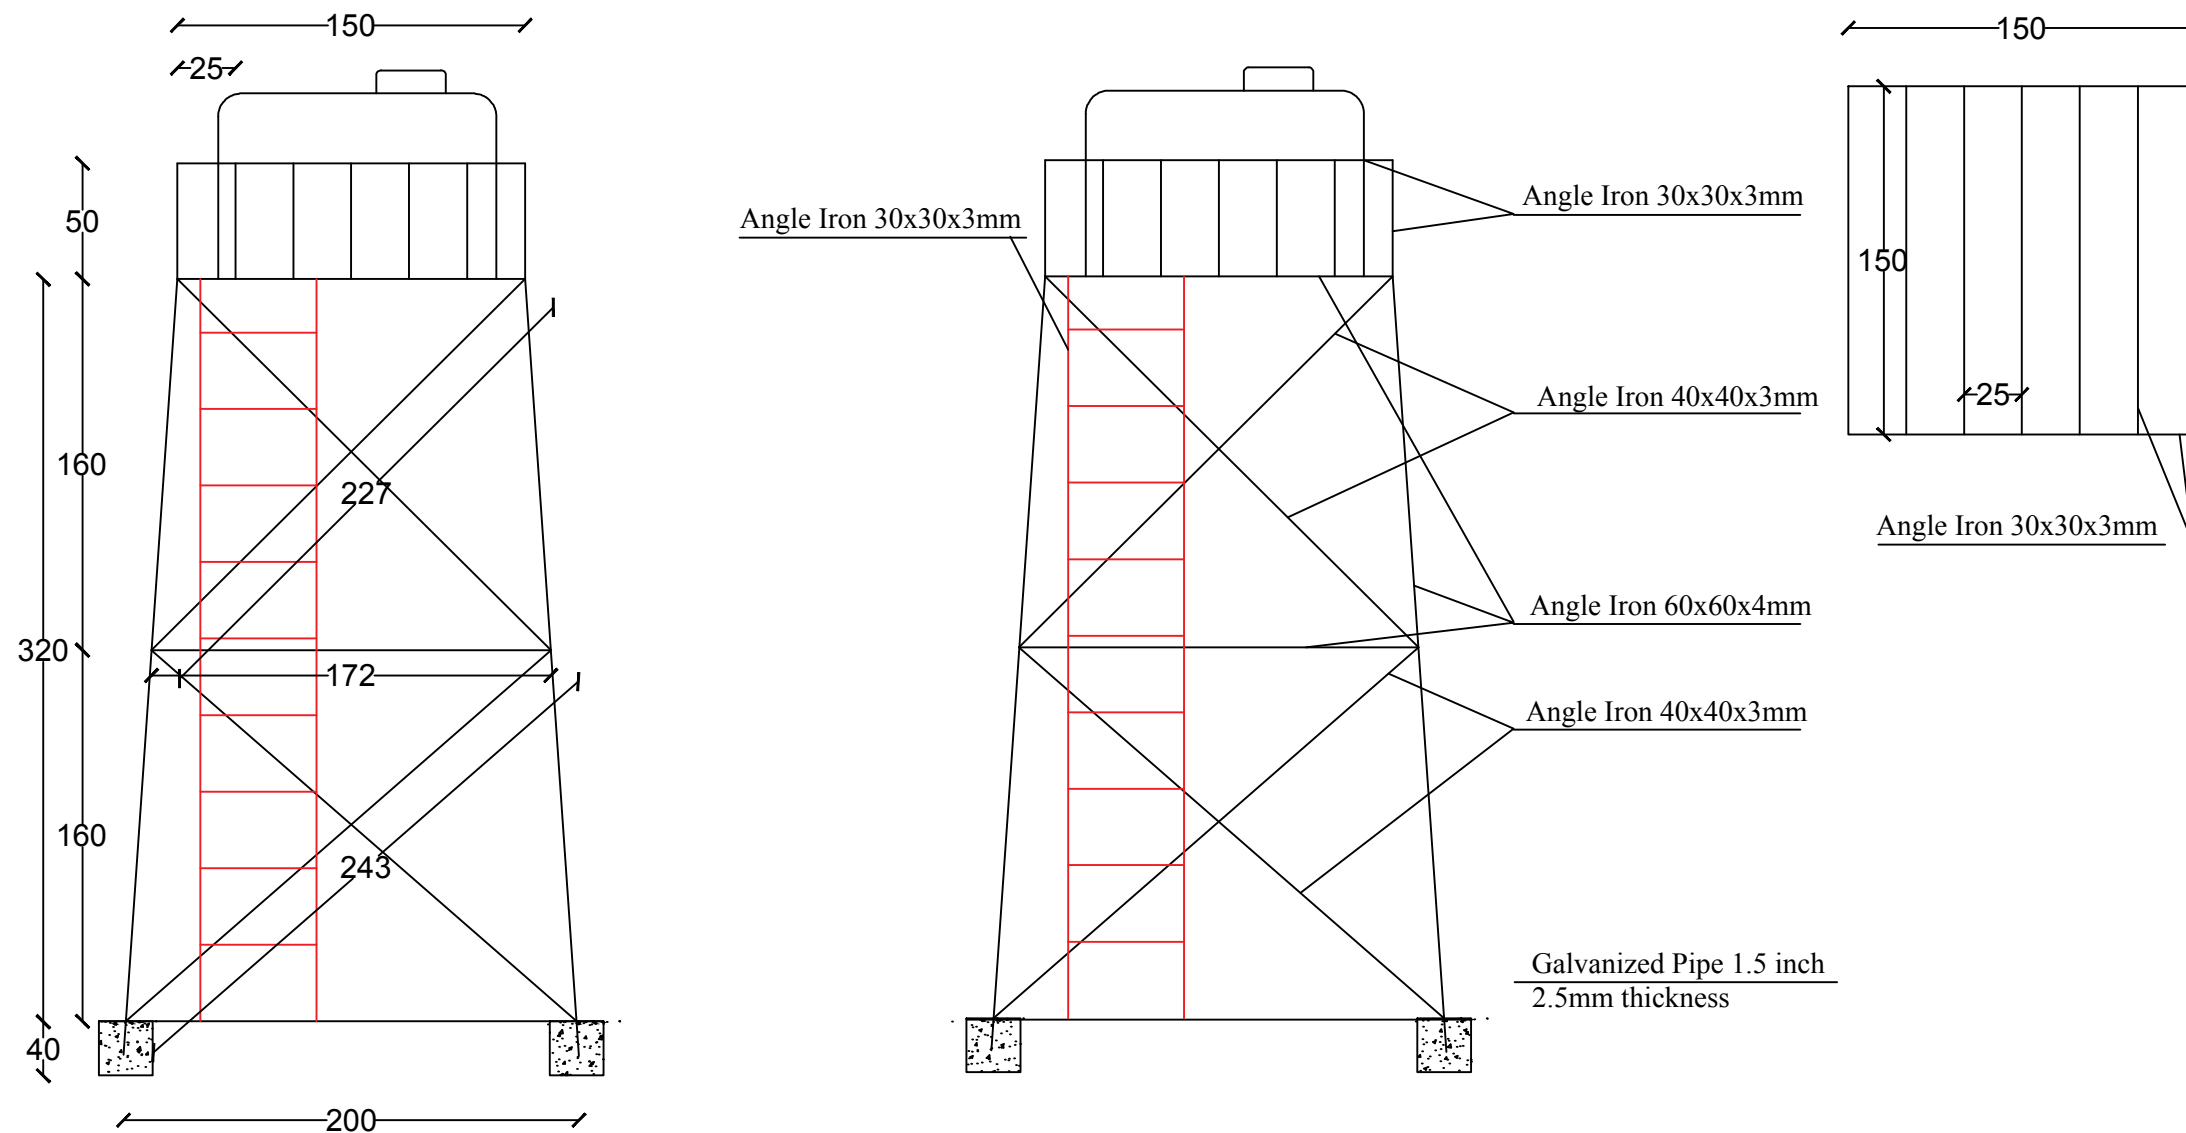

د افغانستان ټولنې او روغتيا د بيا رغونې موسسه

Afghan Community and Health Rehabilitation Organization (ACHRO)
United Nations High Commissioner For Refugees (UNHCR)

STANDARD DESIGN



United Nations High Commissioner for Refugees
Haut Commissariat des Nations Unies pour les réfugiés

PROJECT Title	Green House
PROJECT Subject	Water Tower Frame and Details

Designed by	Eng . Farhad "Sanakzai"	Reviewed By	Eng. Muzafar Shah	DATE:	Jan-2024
Drawing by	Eng . Farhad "Sanakzai"	Approved By	Eng. Sudiqullah Amarkhail Eng. Asadullah Afzali	Sheet No	1/1
SCALE:	In Dimentions			Drawing code	

Info: E-mail: Farhadsanakzi@gmail.com
E-mail: achro.fm3@gmail.com