


SECTION (B-B)

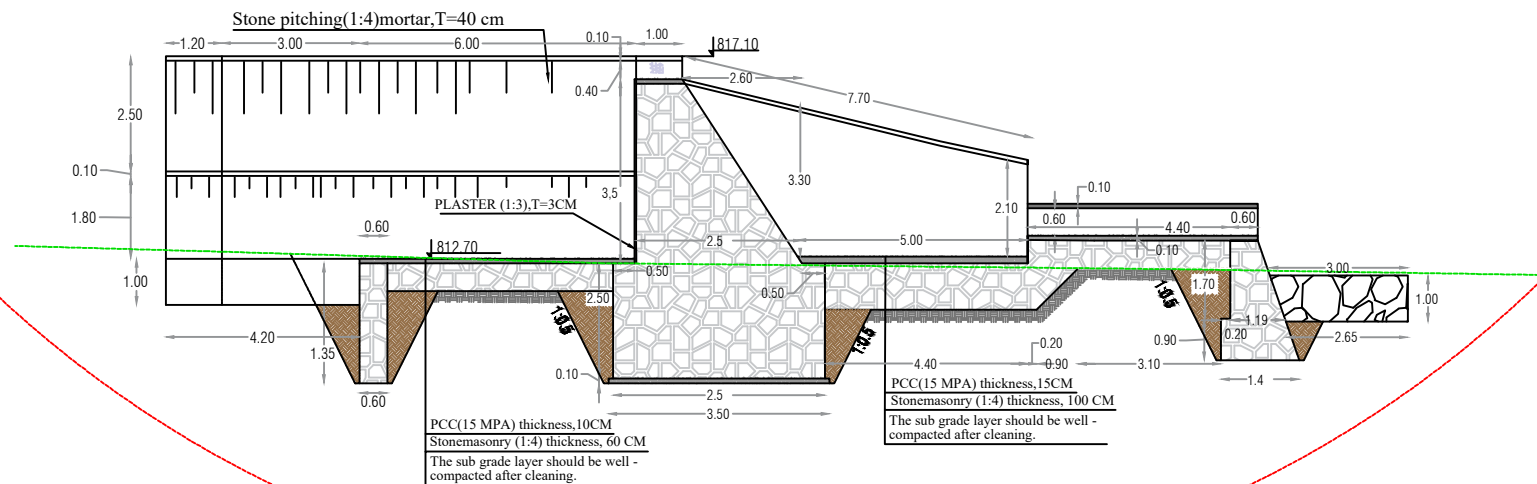

(ORCD)

SURVEYED BY	Engineering Team	CHECKED BY	Eng Faridullah Salimi	SCALE	NTS	SHEET NO.	1/6	PROVINCE	Kabull	PROJECT NAME: Check Dam
DESIGNED BY	Engineering Team	REVIEWED BY	Engineering Team	DATE	2024			DISTRICT	Dehsabz	DRAWING TITLE : Check Dam Drawing
DRAWN BY	Eng.faridullah salimi	APPROVED BY	Head of Dept.	DRAWING NO.				VILLAGE	Kata sah	