



Interior wall Detail

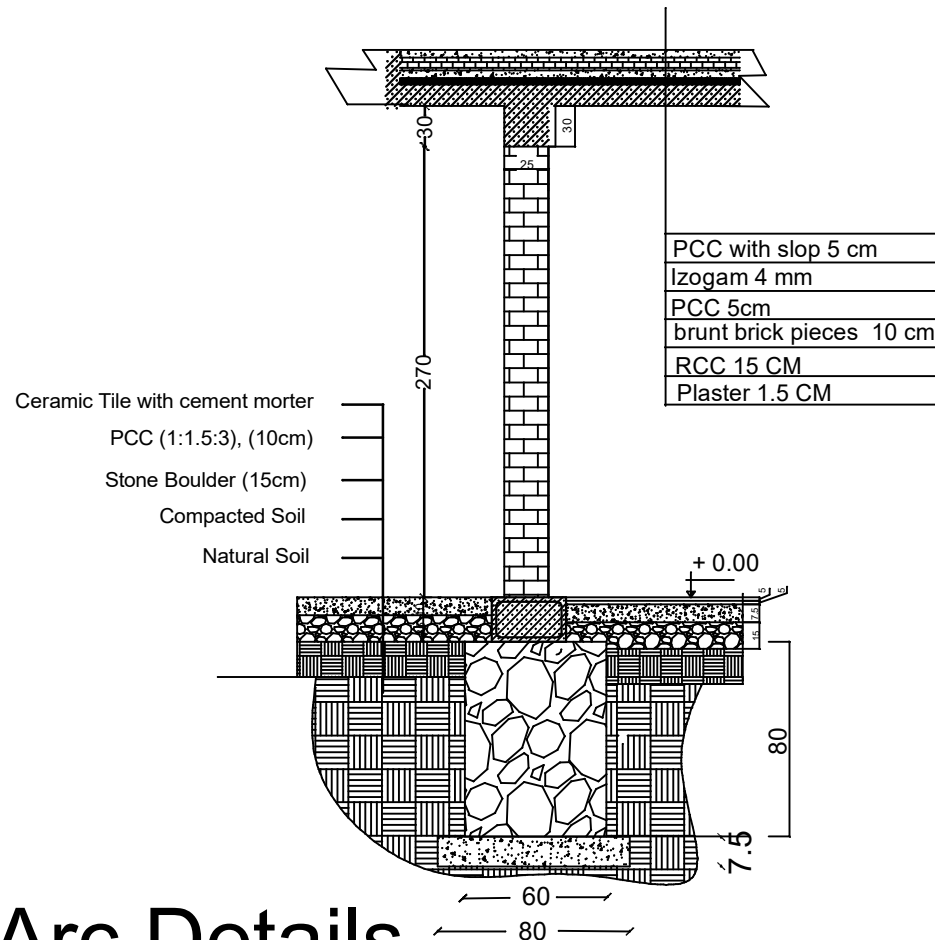

Exterior wall Detail

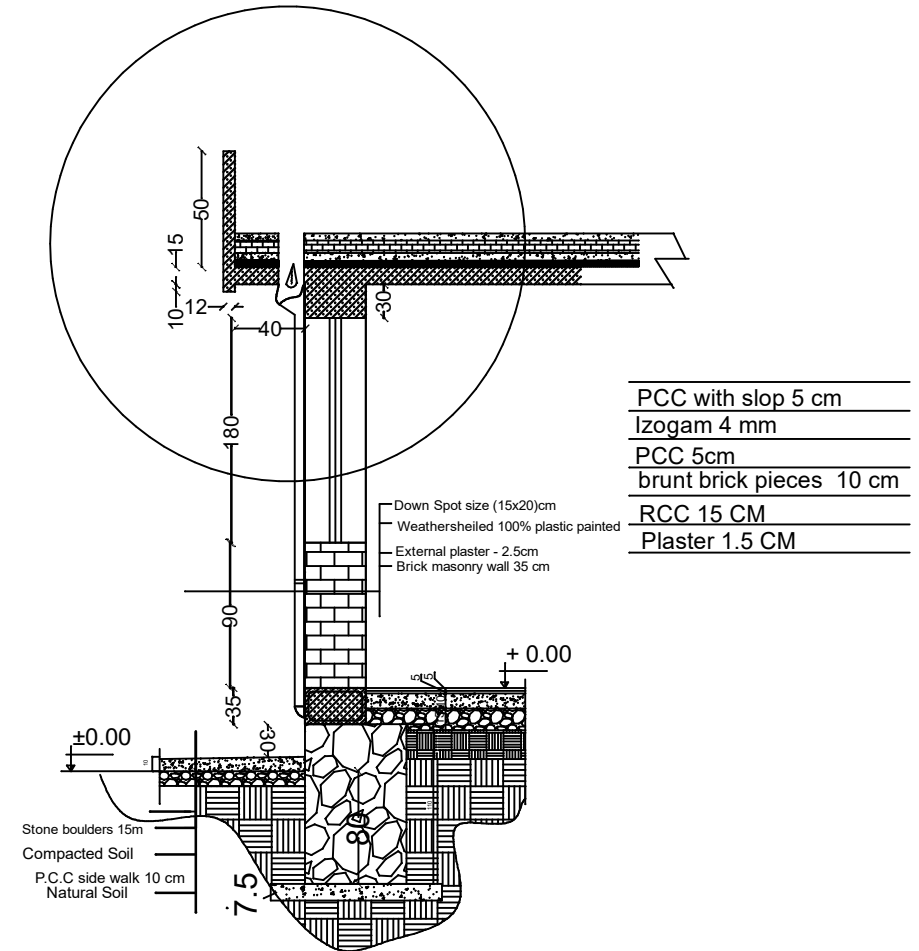

Arc Details

Islamic Emirate of Afghanistan
Ministry of Public Health
Department of Engineering & Operation

Sheet #:

S-07

Design status

Drawing By	Engineering department
Design By	Engineering department
Choked By	Engineering department
Reviewed By	Engineering department

Signature

Discription

Scale	N.T.S
Date	12 / 21 / 2023





Project Title

FHH.

Detail - B

Detail -C

Detail -A

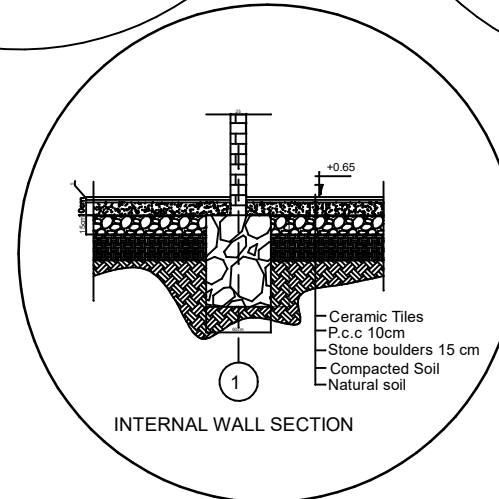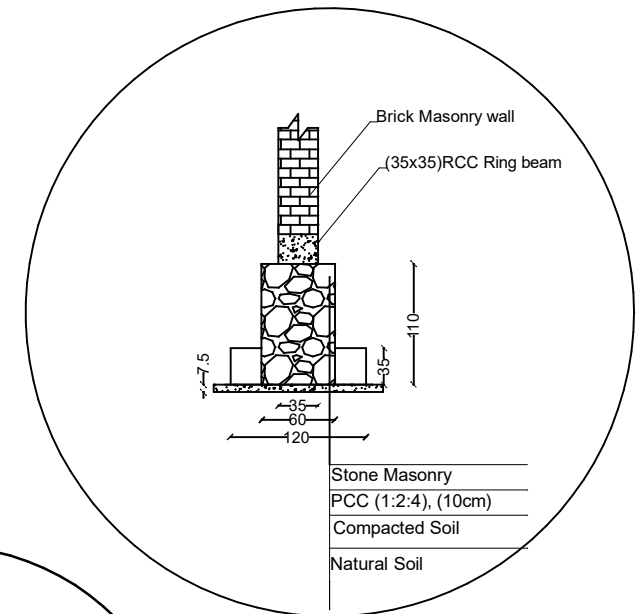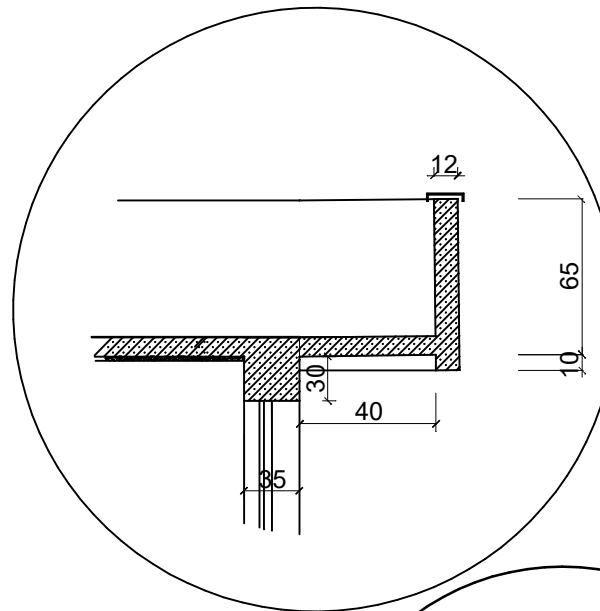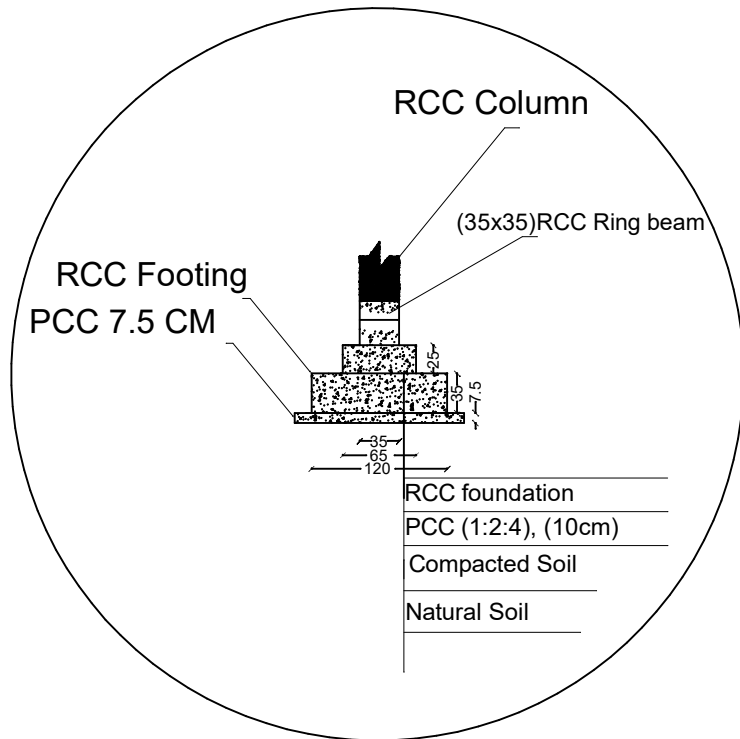

General Note:

- 1_ All dimension are in CM.
- 2_ Rooms floor must be Ceramic tiles(60x60)cm.
- 3_ Toilets walls must be tile up to 1.8m height.
- 4_ Both Exit doors stairs finishing must be Marble stone.

Arc-Details

Islamic Emirate of Afghanistan
Ministry of Public Health
Department of Engineering & Operation

Sheet#:

S-08

Design status

Drawing By	Engineering department
Design By	Engineering department
Cheked By	Engineering department
ReviewedBy	Engineering department


Signature

Discription


Scale	N.T.S
Date	12 / 21 / 2023

Project Title


FHH.

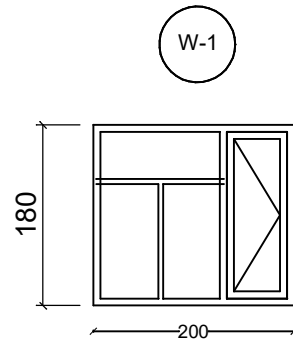


Detail - W1

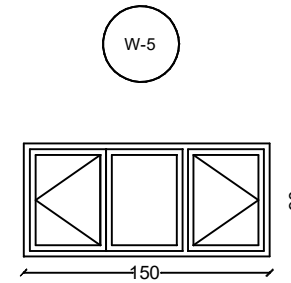

Detail - W5

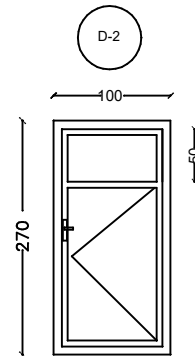

Detail - D2

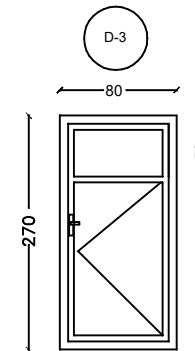

Detail - D3

PVC Door & Windows Detail

Islamic Emirate of Afghanistan
Ministry of Public Health
Department of Engineering & Operation

Sheet #:

S-09

Design status

Drawing By	Engineering department
Design By	Engineering department
Choked By	Engineering department
Reviewed By	Engineering department


Signature

Discription

Scale	N.T.S
Date	12 / 21 / 2023

Project Title

FHH.

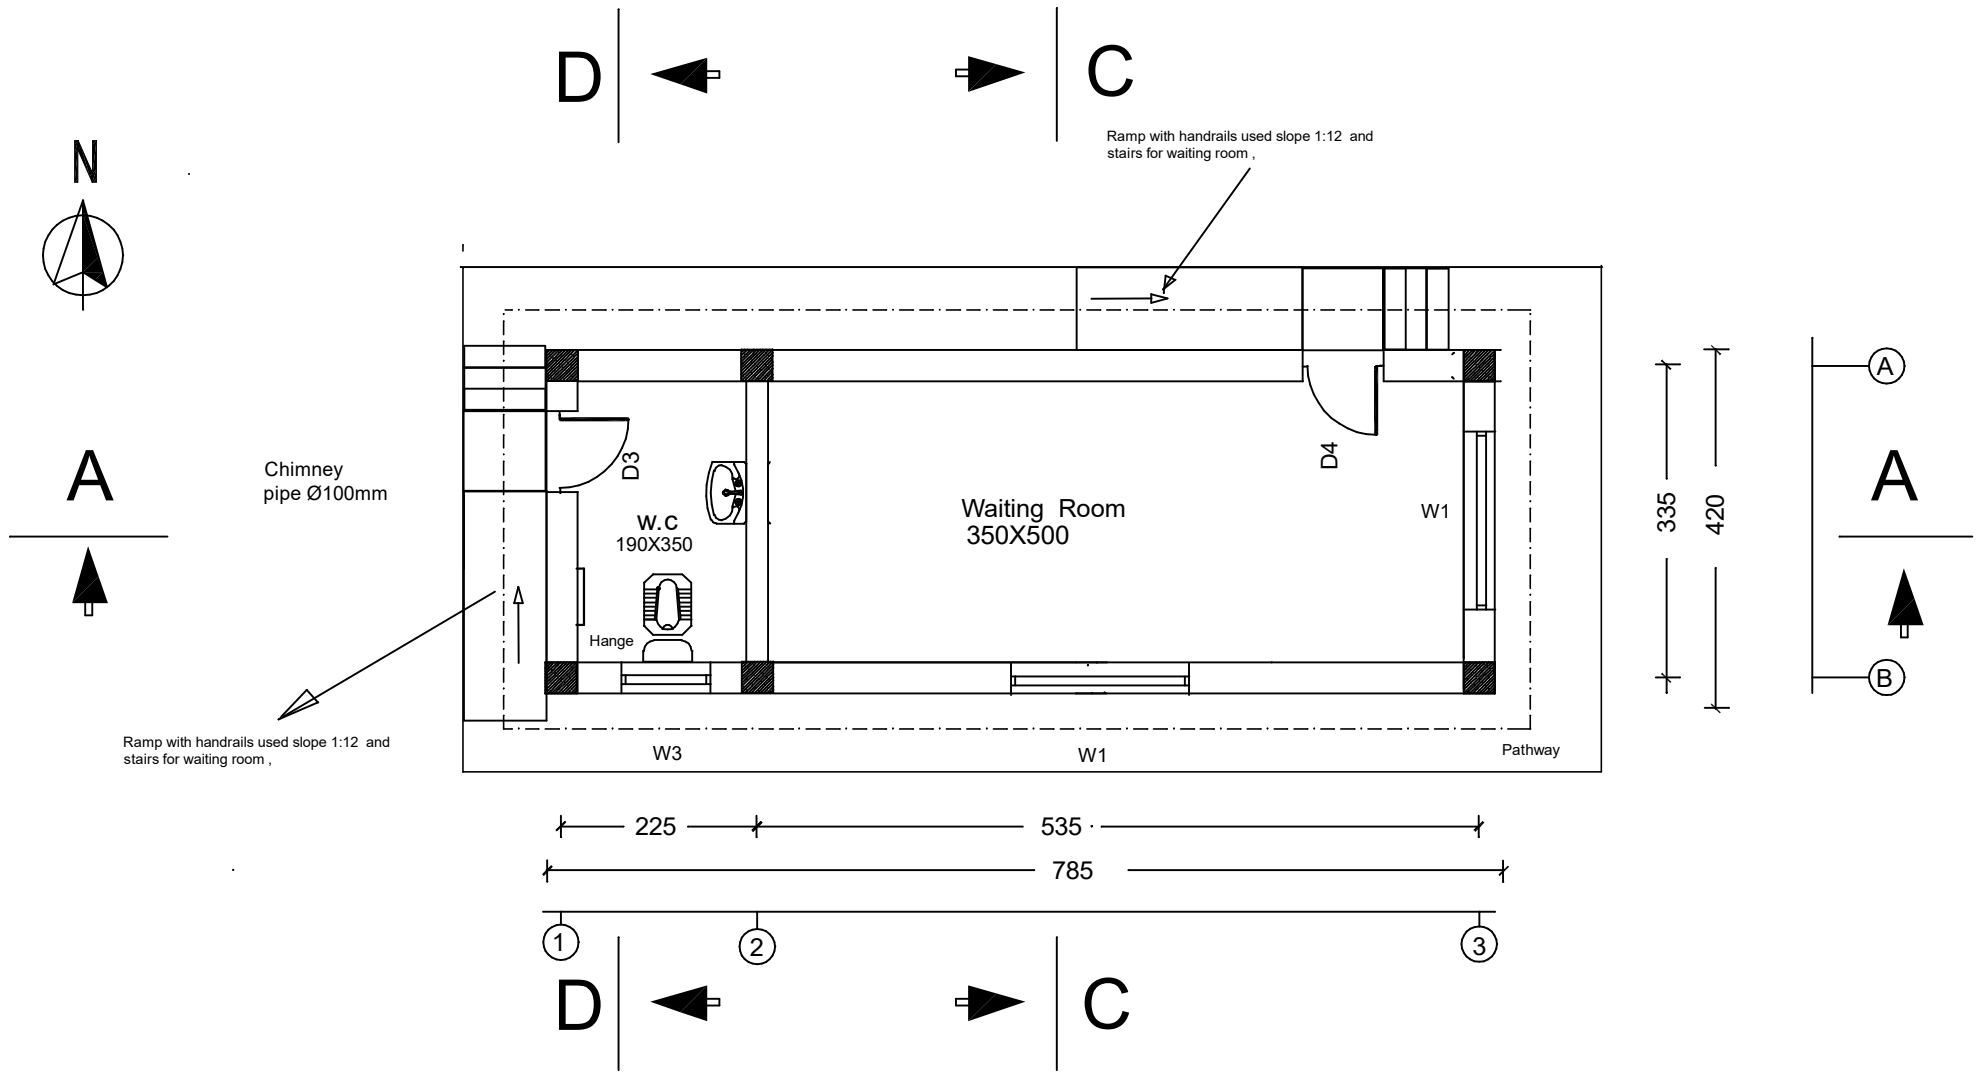

Islamic Emirate of Afghanistan
Ministry of Public Health
Department of Engineering & Operation

Sheet #:

S-10

Design status

Drawing By	Engineering department
Design By	Engineering department
Checked By	Engineering department
Reviewed By	Engineering department

Signature

Discription

Scale

N.T.S

Date

12 / 21 / 2023



Project Title

FHH.



B

Ramp with handrails used slope 1:12 and stairs for toilet

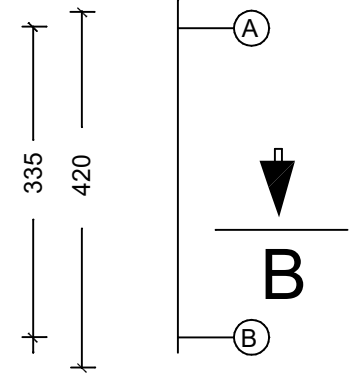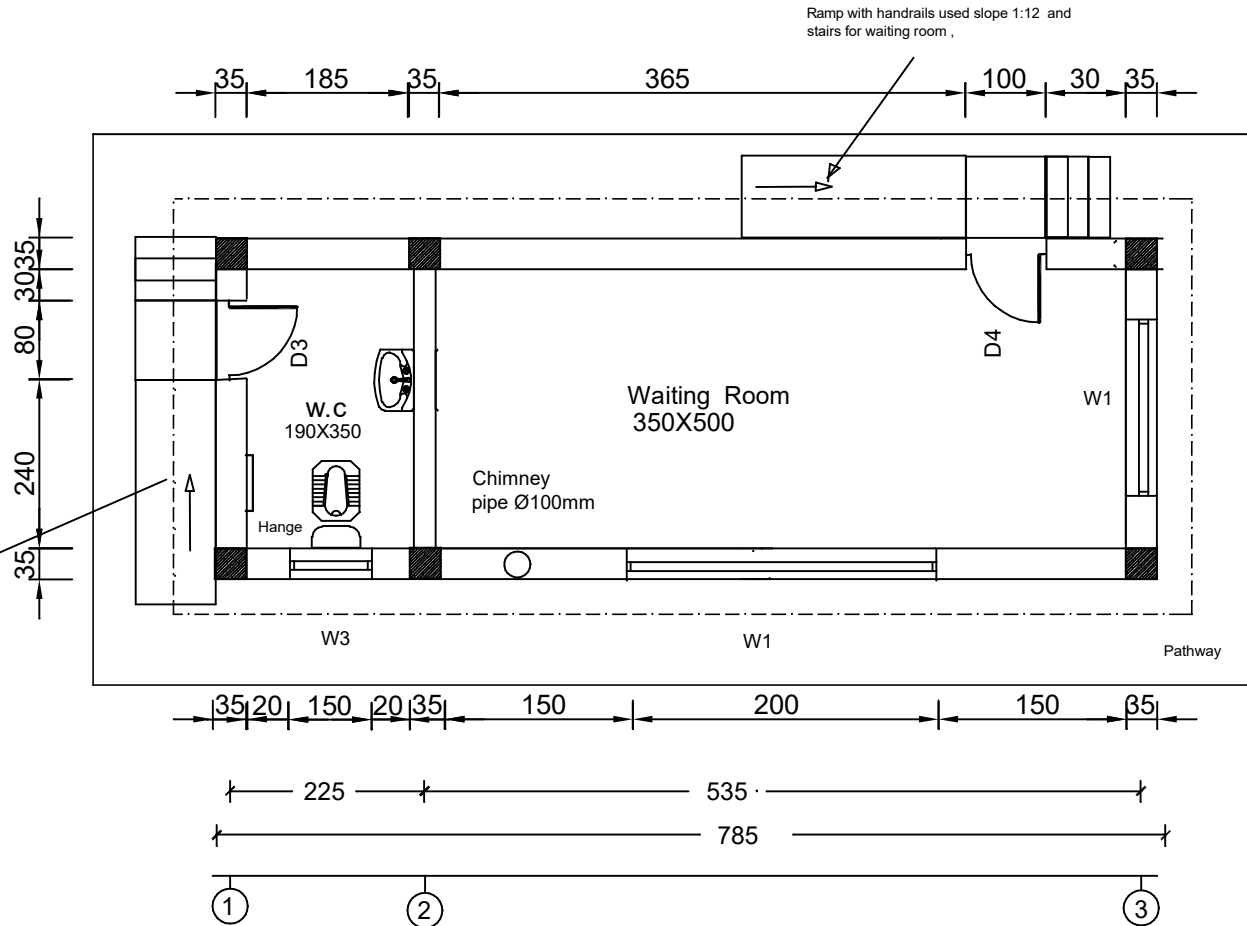

First Floor Plan

The Door and windows changeable according to site

Islamic Emirate of Afghanistan
Ministry of Public Health
Department of Engineering & Operation

Sheet #:

S-10

Design status

Drawing By	Engineering department
Design By	Engineering department
Cheked By	Engineering department
Reviewed By	Engineering department


Signature

Discription

Scale	N.T.S
Date	12 / 21 / 2023

Project Title

FHH.

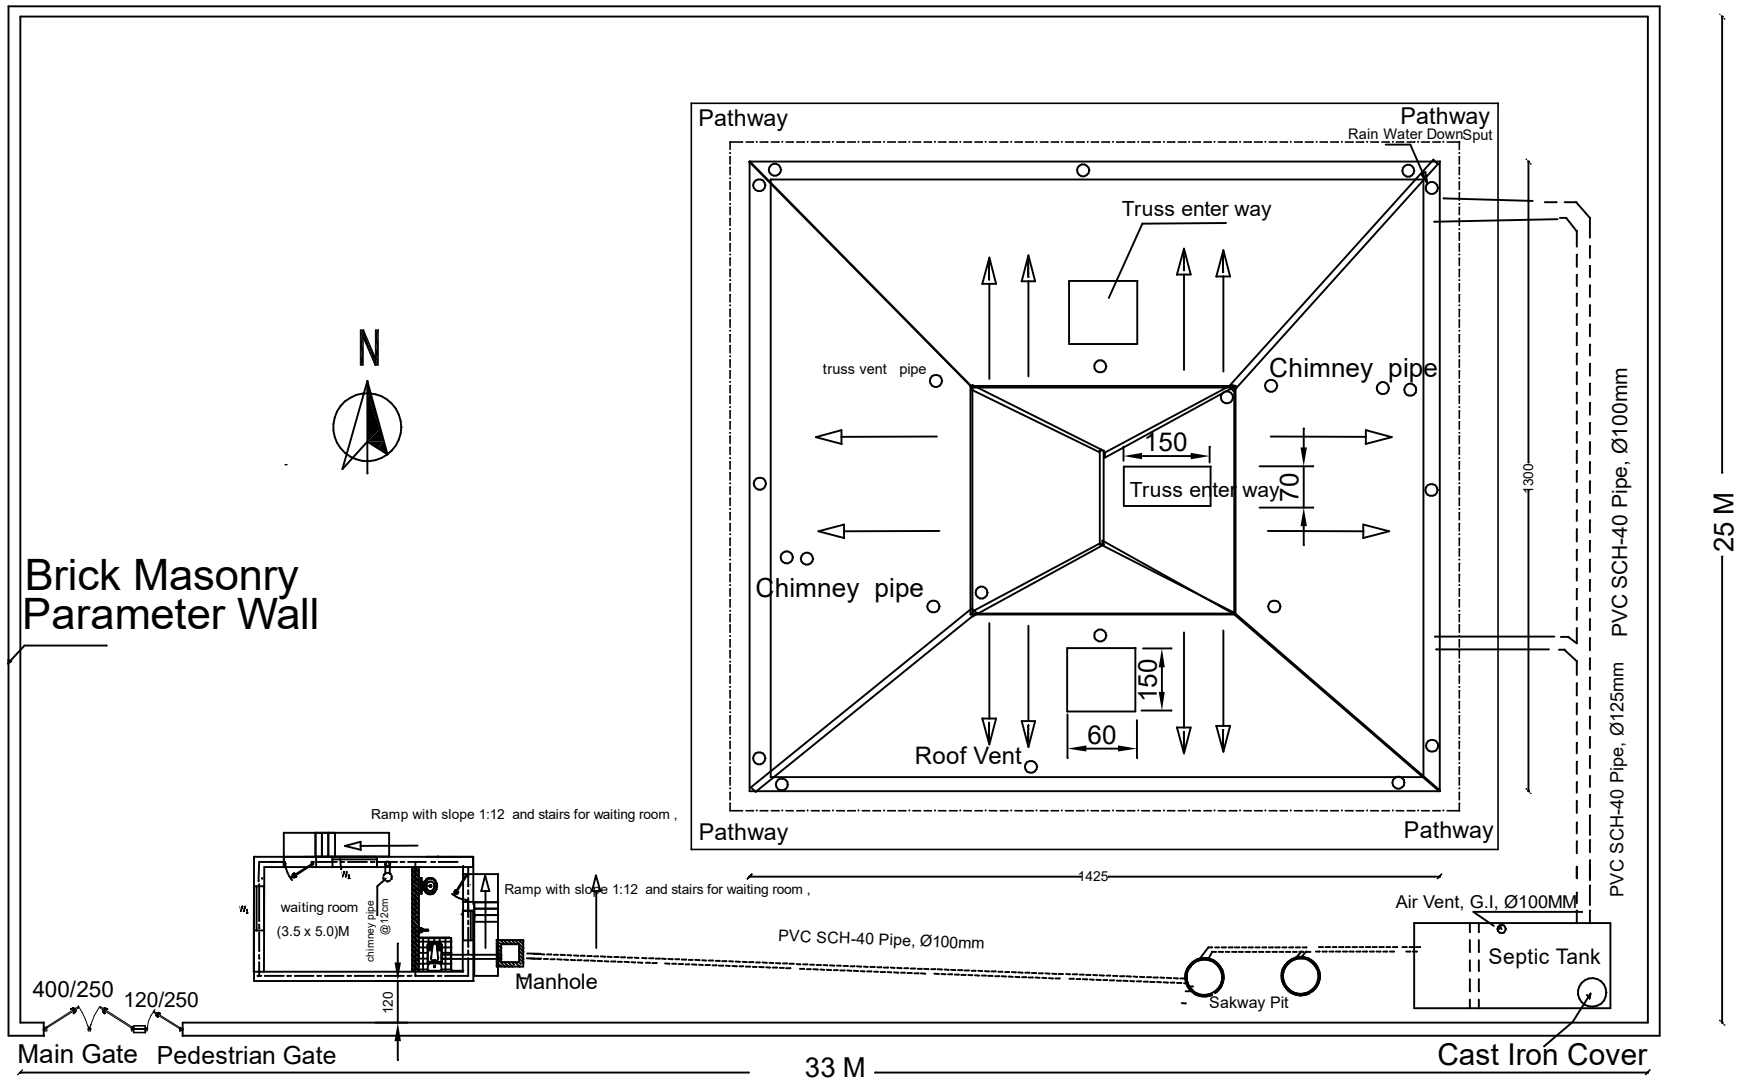

General Site Plan

Islamic Emirate of Afghanistan
Ministry of Public Health
Department of Engineering & Operation

Sheet #:

S-05

Design status

Drawing By	Engineering department
Design By	Engineering department
Choked By	Engineering department
Reviewed By	Engineering department


Signature

Discription

Scale	N.T.S
Date	12 / 21 / 2023

Project Title

FHH.

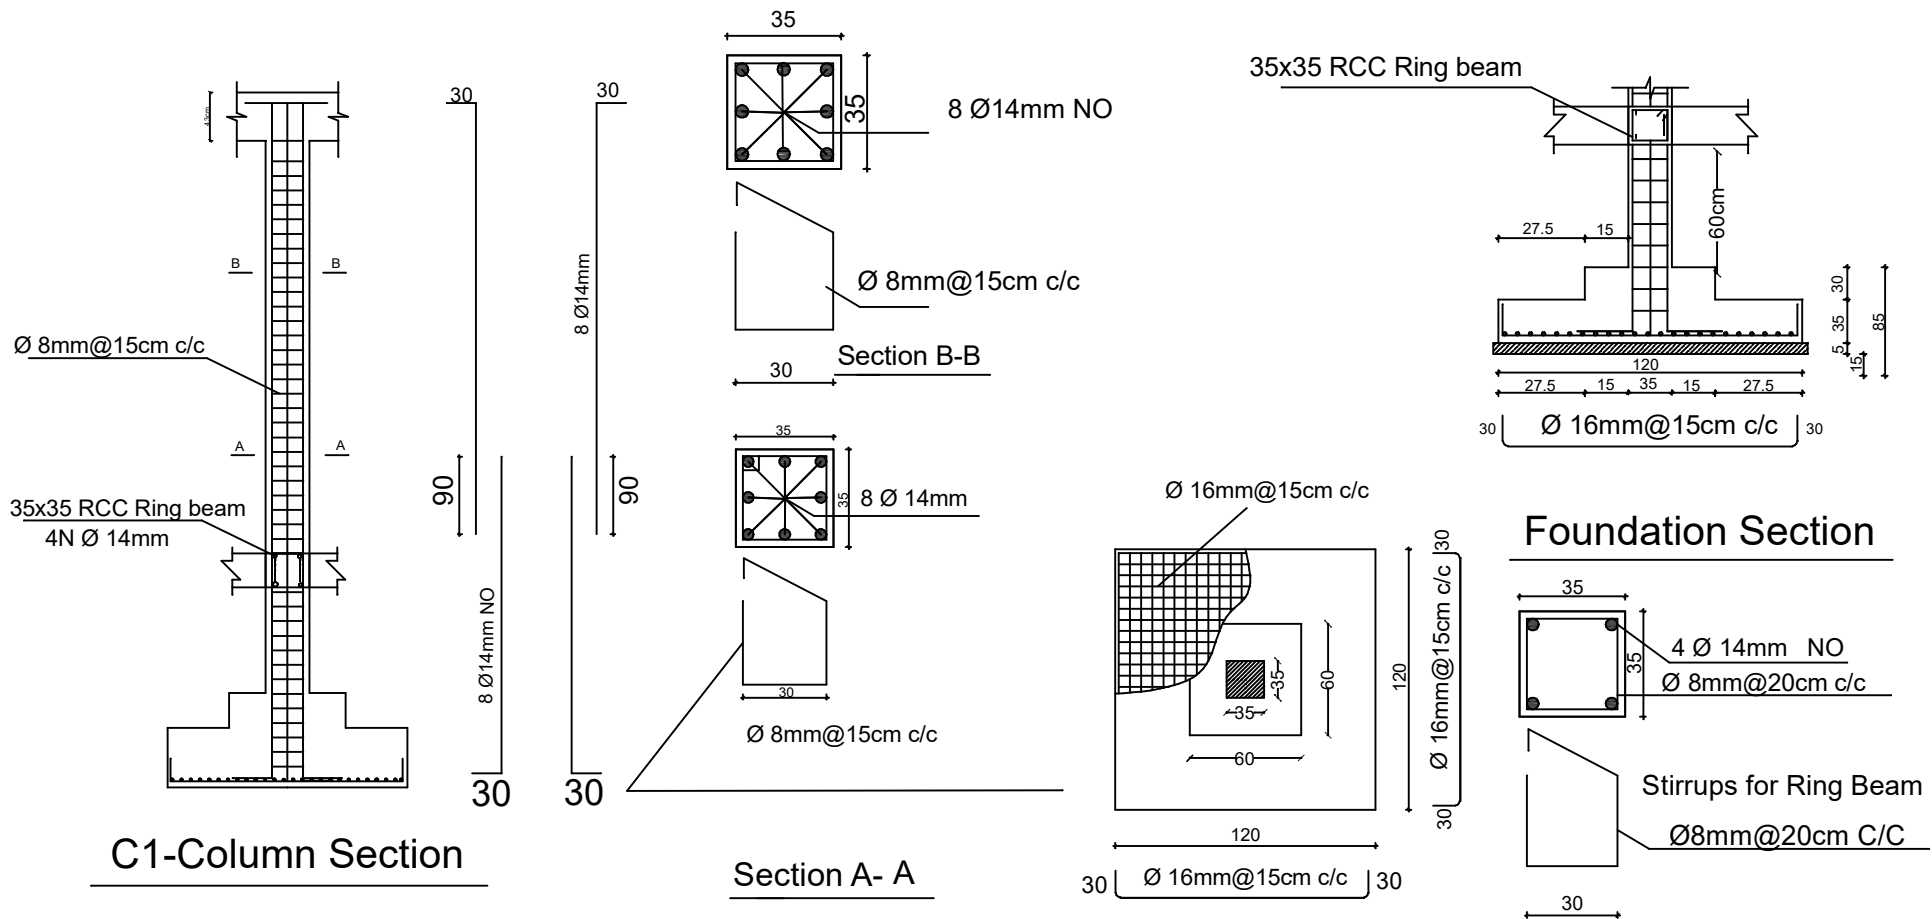

Reinforcement Details

Foundation
reinforcement plan

Ring Beam Section

Islamic Emirate of Afghanistan
Ministry of Public Health
Department of Engineering & Operation

Sheet #:

S-13

Design status

Drawing By	Engineering department
Design By	Engineering department
Cheked By	Engineering department
Reviewed By	Engineering department




Signature

Discription

Scale	N.T.S
Date	12 / 21 / 2023

Project Title

FHH.

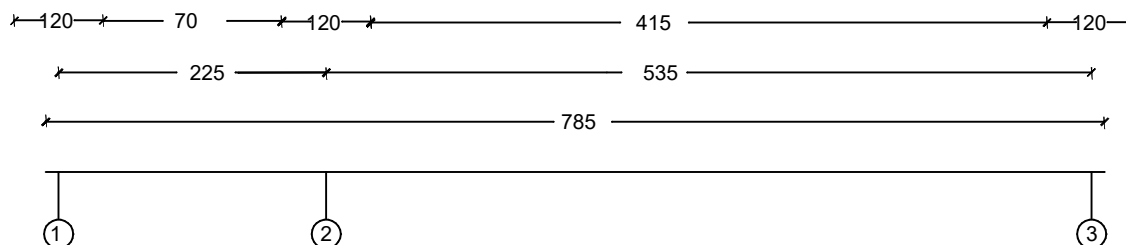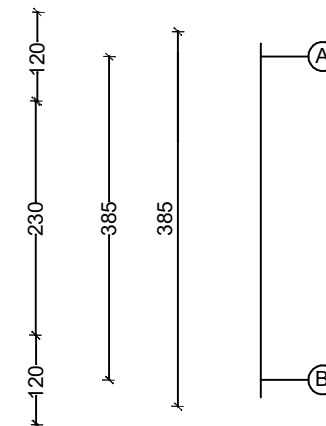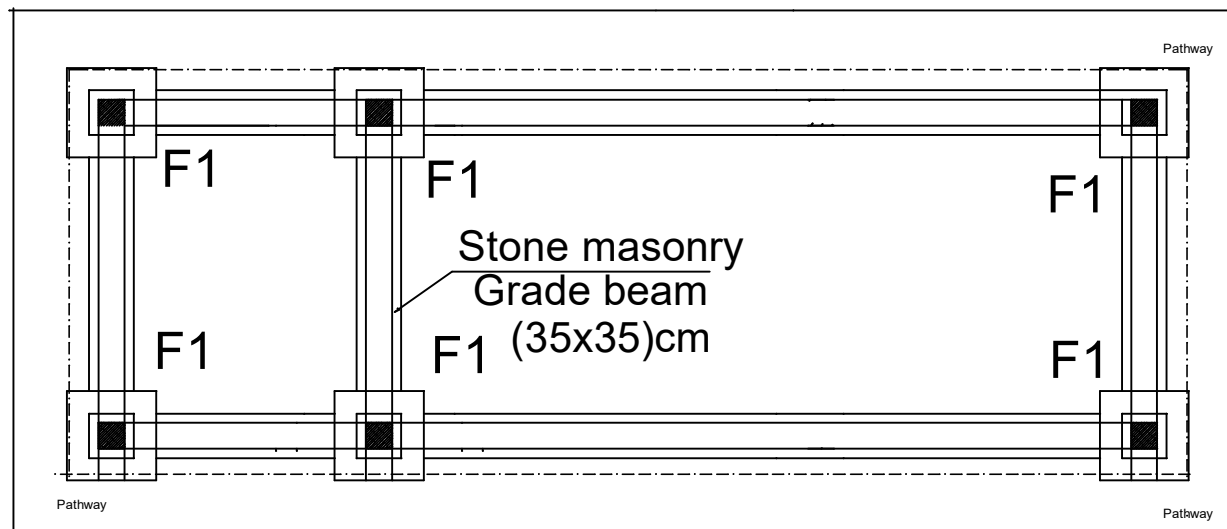

Foundation Plan

Islamic Emirate of Afghanistan
Ministry of Public Health
Department of Engineering & Operation

Sheet#:

S-11

Design status

Drawing By	Engineering department
Design By	Engineering department
Checked By	Engineering department
Reviewed By	Engineering department

Signature


Discription

Scale N.T.S


Date 12 / 21/ 2023

Project Title


FHH.

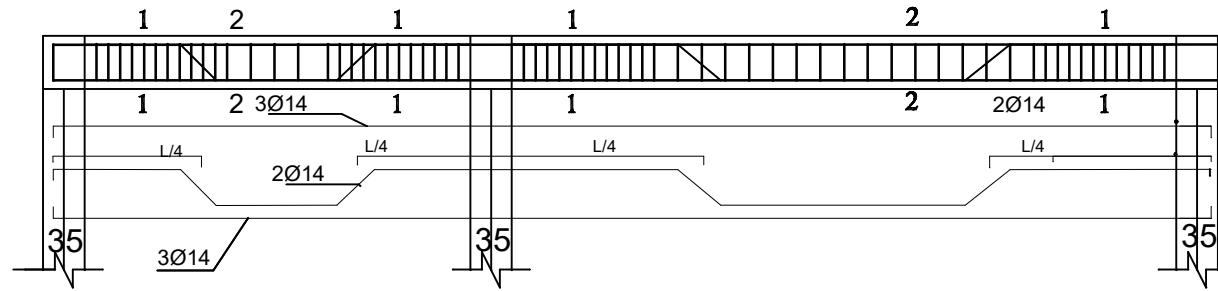


Frame #1

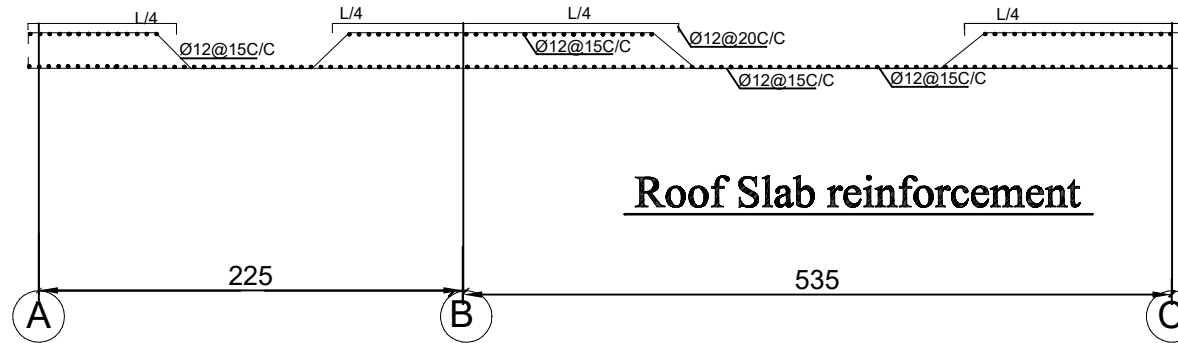


Roof Slab reinforcement

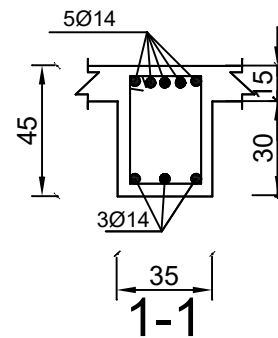

1-1

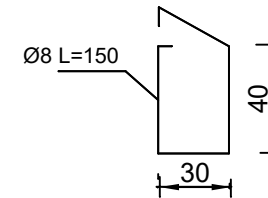

Sections

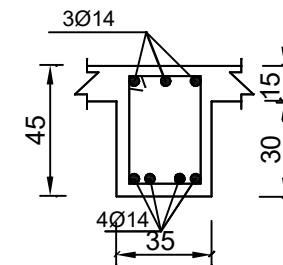

2-2

Frame & Slab

Islamic Emirate of Afghanistan
Ministry of Public Health
Department of Engineering & Operation

Sheet #:

S-15

Design status

Drawing By	Engineering department
Design By	Engineering department
Cheked By	Engineering department
Reviewed By	Engineering department

Signature

Discription

Scale

N.T.S

Date

12 / 21/ 2023


Project Title

FHH.

General Note:

- 1_ All dimension are in CM.
- 2_ Rooms floor must be Ceramic tiles(60x60)cm.
- 3_ Toilets walls must be tile up to 1.8m height.
- 4_ Both Exit doors stairs finishing must be Marble stone.

Detail-C

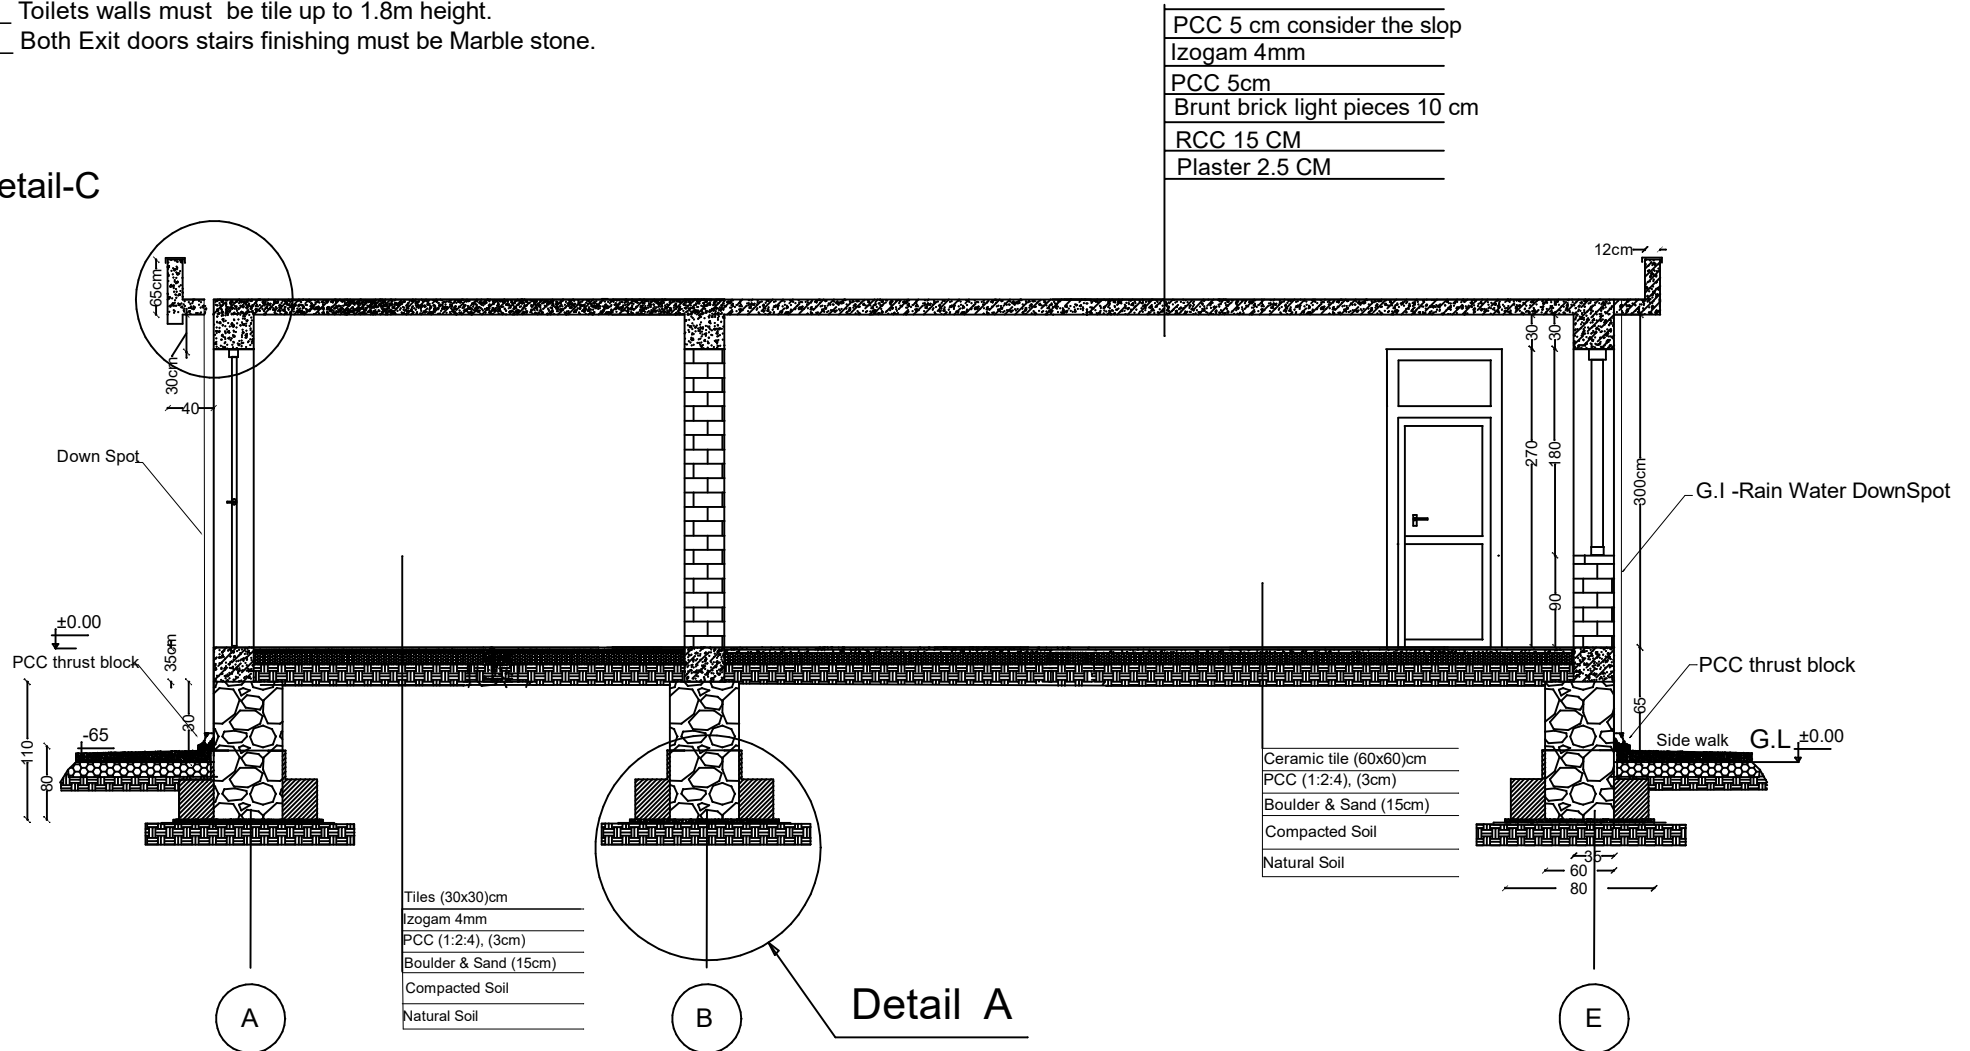

Section A-A

Islamic Emirate of Afghanistan
Ministry of Public Health
Department of Engineering & Operation

Sheet #:

S-06

Design status

Drawing By	Engineering department
Design By	Engineering department
Choked By	Engineering department
Reviewed By	Engineering department

Signature

Discription

Scale	N.T.S
Date	12 / 21 / 2023

Project Title

FHH.

- 1_ All dimension are in CM.
- 2_ Rooms floor must be Ceramic tiles(60x60)cm.
- 3_ Toilets walls must be tile up to 1.8m height.
- 4_ Both Exit doors stairs finishing must be Marble stone.


[illegible]

Section B-B

Islamic Emirate of Afghanistan Ministry of Public Health Department of Engineering & Operation	Sheet #:	Design status		Signature		Discription		Project Title
		Drawing By	Engineering department			Scale	N.T.S	
	Design By	Engineering department			Date			12 / 21 / 2023
	Cheked By	Engineering department						
	S-06	Reviewed By	Engineering department					
FHH.								

- General Note:
- 1_ All dimension are in CM.
 - 2_ Rooms floor must be Ceramic tiles(60x60)cm.
 - 3_ Toilets walls must be tile up to 1.8m height.
 - 4_ Both Exit doors stairs finishing must be Marble stone.

Detail-C

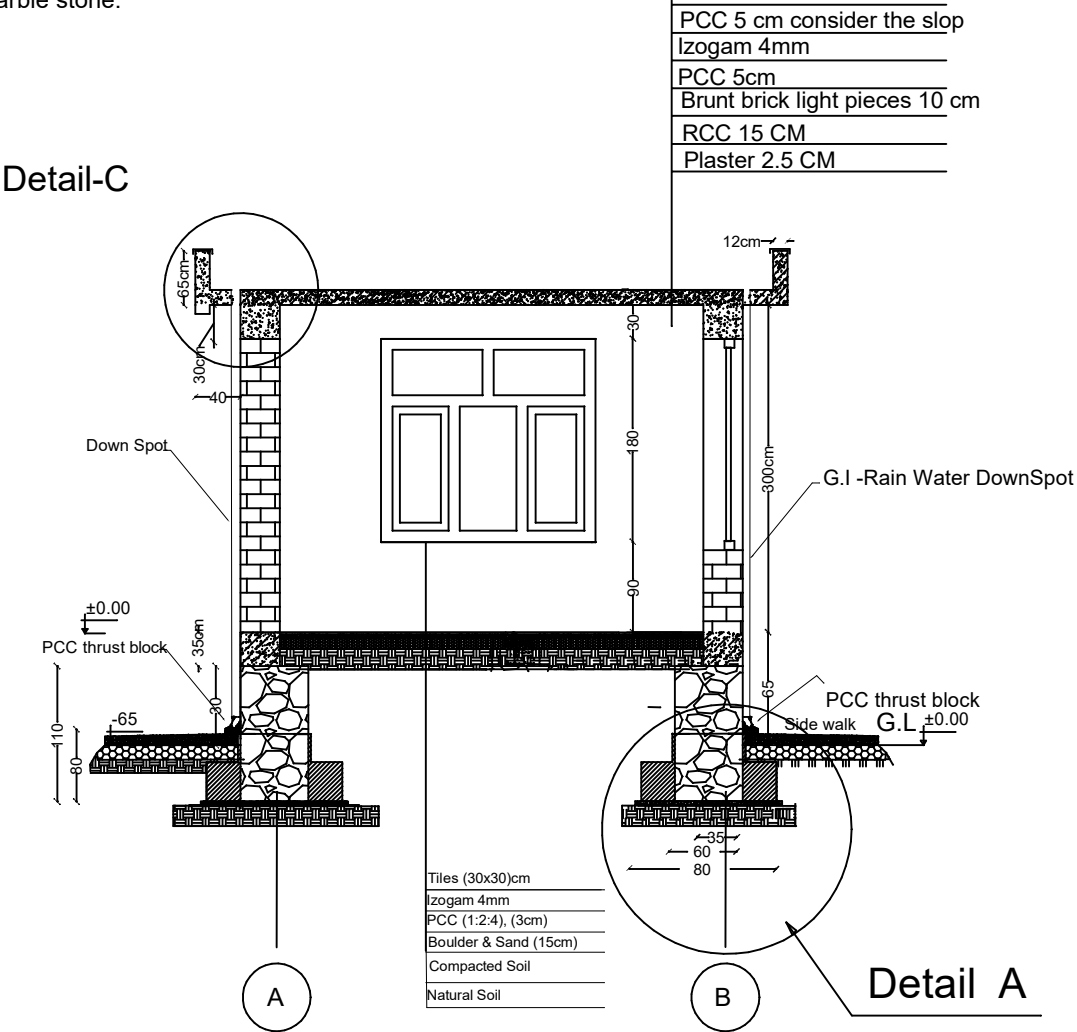

Islamic Emirate of Afghanistan
Ministry of Public Health
Department of Engineering & Operation

Sheet #:

S-06

Design status

Drawing By	Engineering department
Design By	Engineering department
Cheked By	Engineering department
Reviewed By	Engineering department

Signature

Discription

Scale

N.T.S

Date

12 / 21 / 2023


Project Title

FHH.

General Note:

- 1_ All dimension are in CM.
- 2_ Rooms floor must be Ceramic tiles(60x60)cm.
- 3_ Toilets walls must be tile up to 1.8m height.
- 4_ Both Exit doors stairs finishing must be Marble stone.

Detail-C

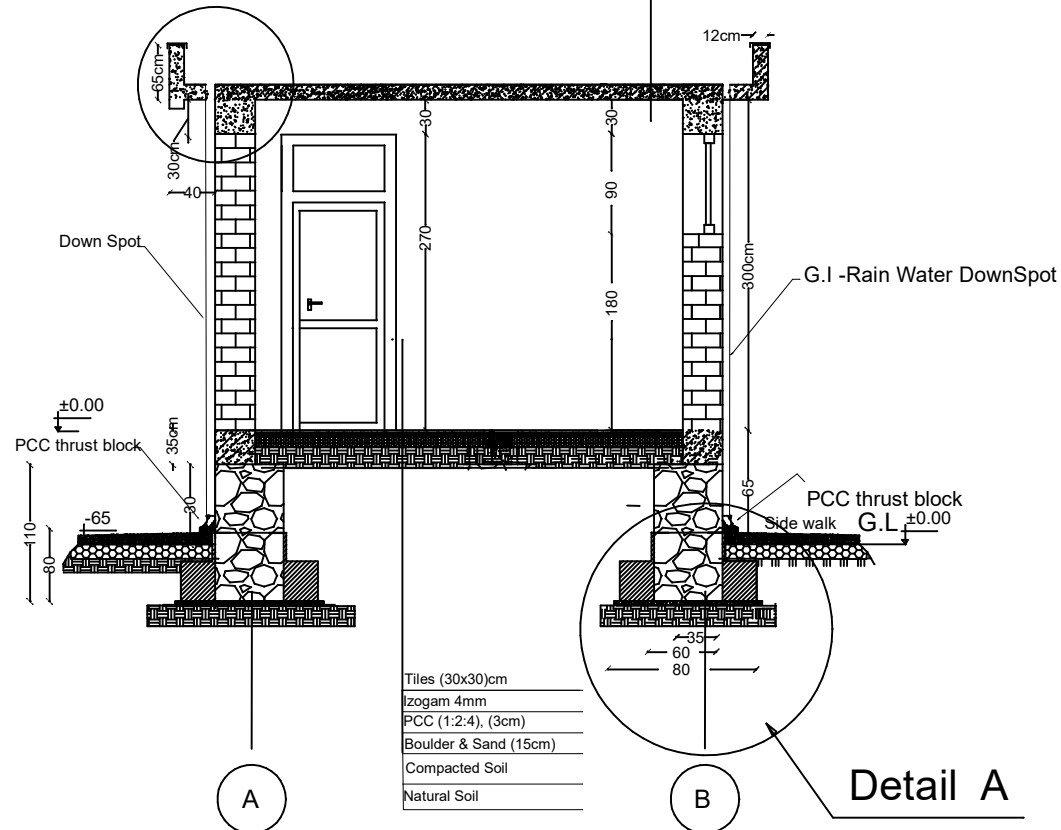

Section D-D

Islamic Emirate of Afghanistan
Ministry of Public Health
Department of Engineering & Operation

Sheet #:

S-06

Design status

Drawing By	Engineering department
Design By	Engineering department
Choked By	Engineering department
Reviewed By	Engineering department



Signature

Discription

Scale	N.T.S
Date	12 / 21 / 2023

Project Title

FHH.

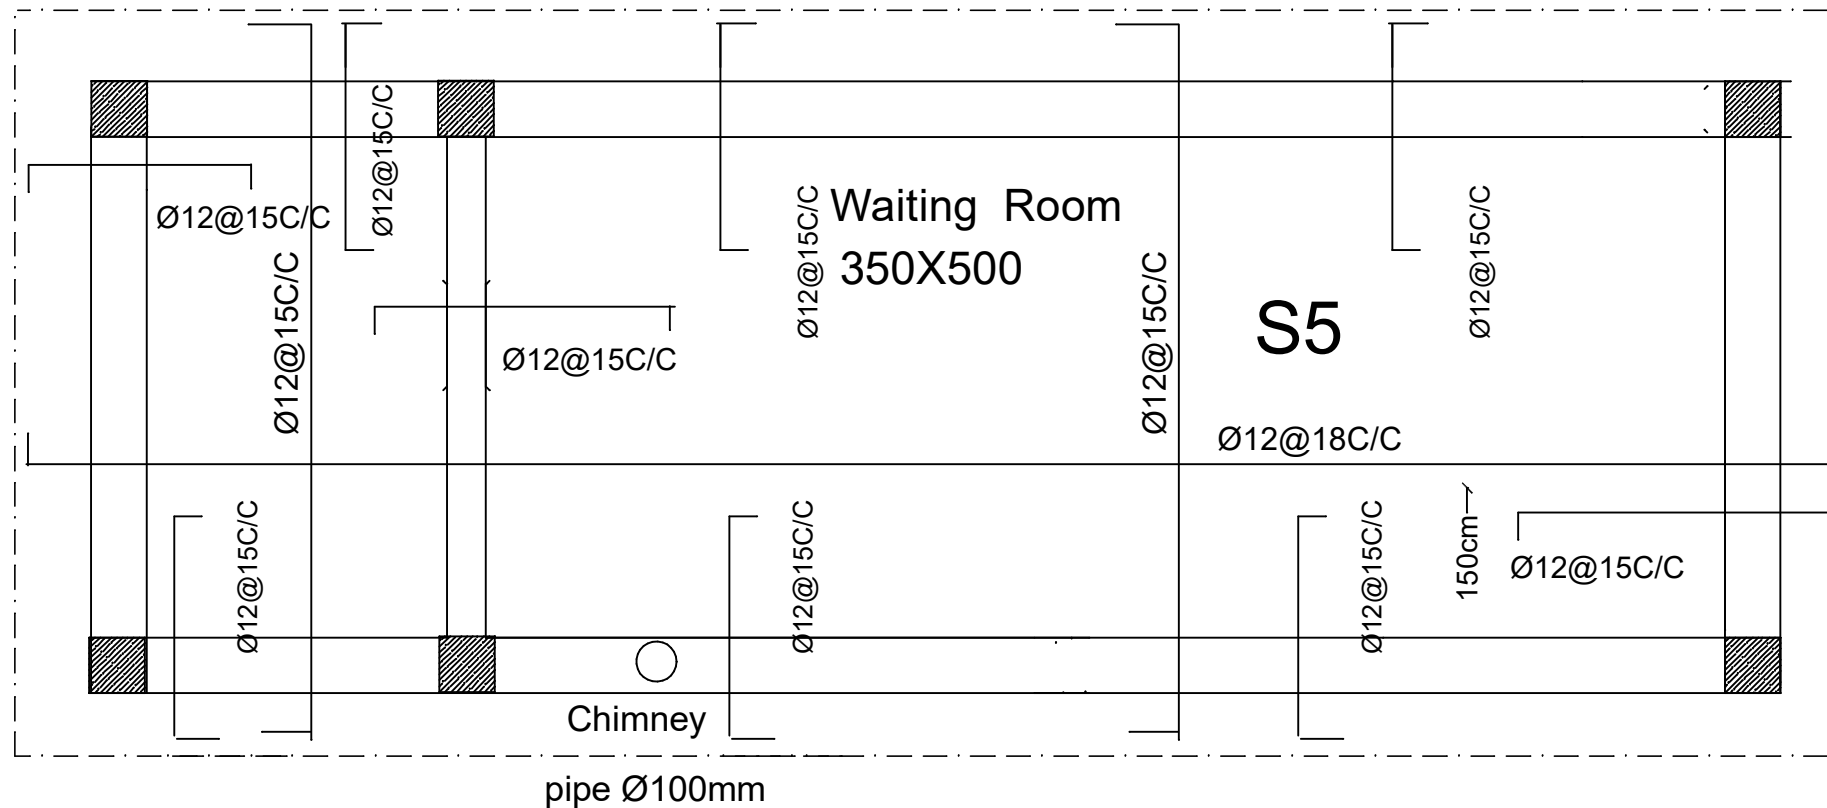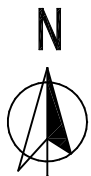

Slab Details

The Door and windows changeable according to site

Islamic Emirate of Afghanistan
Ministry of Public Health
Department of Engineering & Operation

Sheet #:

S-10

Design status

Drawing By	Engineering department
Design By	Engineering department
Cheked By	Engineering department
Reviewed By	Engineering department

Signature

Discription

Scale	N.T.S
Date	12 / 21 / 2023

Project Title

FHH.