


## Foundation Plan

Islamic Emirate of Afghanistan Ministry of Public Health Department of Engineering & Operation	Sheet #:	Project Title	
	S-11	Scale	FHH.
Design status		Discription	
Drawing By	Engineering department	Scale	N.T.S
Design By	Engineering department	Date	12 / 21 / 2023
Choked By	Engineering department		
Reviewed By	Engineering department		



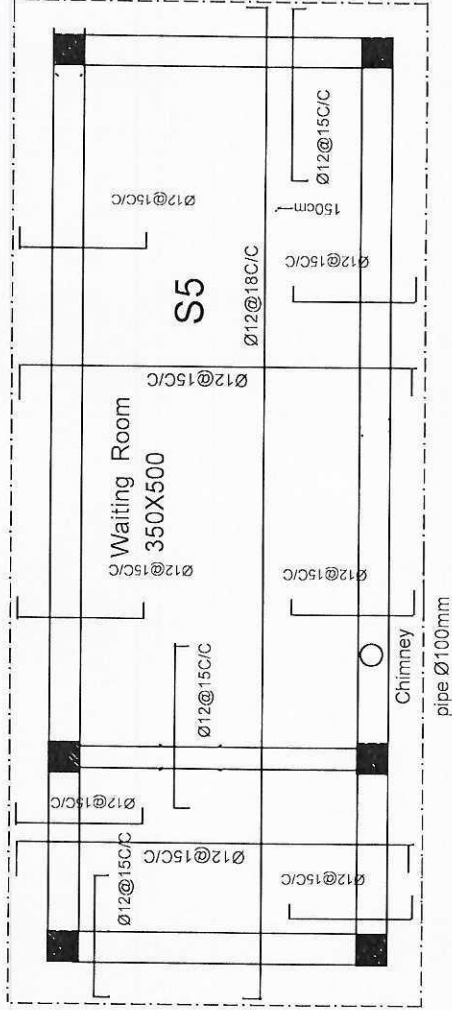


# First Floor Plan      The Door and windows changeable according to site


Islamic Emirate of Afghanistan Ministry of Public Health Department of Engineering & Operation	Sheet #:					Project Title  FHH.	
	S-10	Design status		Signature			Discription
		Drawing By	Engineering department				
		Design By	Engineering department				
		Cheked By	Engineering department				Date  12 / 21 / 2023
Reviewed By	Engineering department						




Detail - B

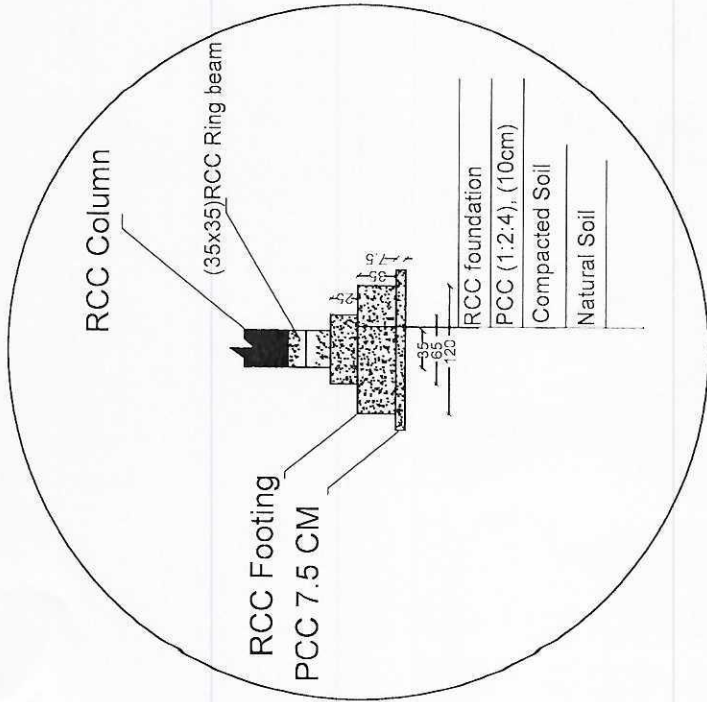

Detail - C

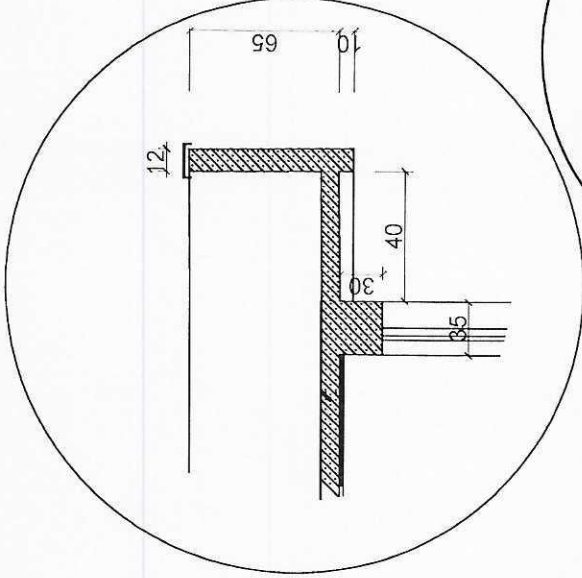


Detail - A

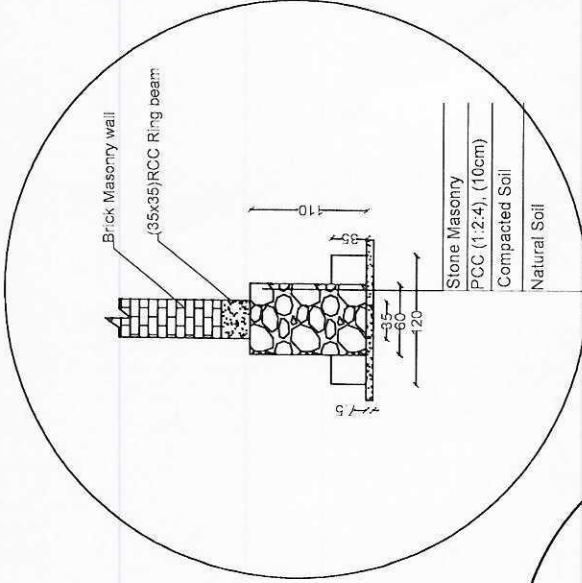



General Note:

- 1\_ All dimension are in CM.
- 2\_ Rooms floor must be Ceramic tiles(60x60)cm.
- 3\_ Toilets walls must be tile up to 1.8m height.
- 4\_ Both Exit doors stairs finishing must be Marble stone.

## Arc-Details

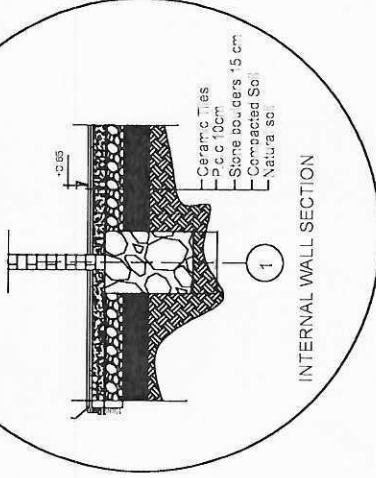

Islamic Emirate of Afghanistan Ministry of Public Health Department of Engineering & Operation	Sheet #:	Design status			Signature	Discription		Project Title
		Drawing By	Engineering department					
		Design By	Engineering department					
		Cheked By	Engineering department					
		ReviewedBy	Engineering department					
	S-08					Scale	N.T.S	FHH.
						Date	12 / 21 / 2023	

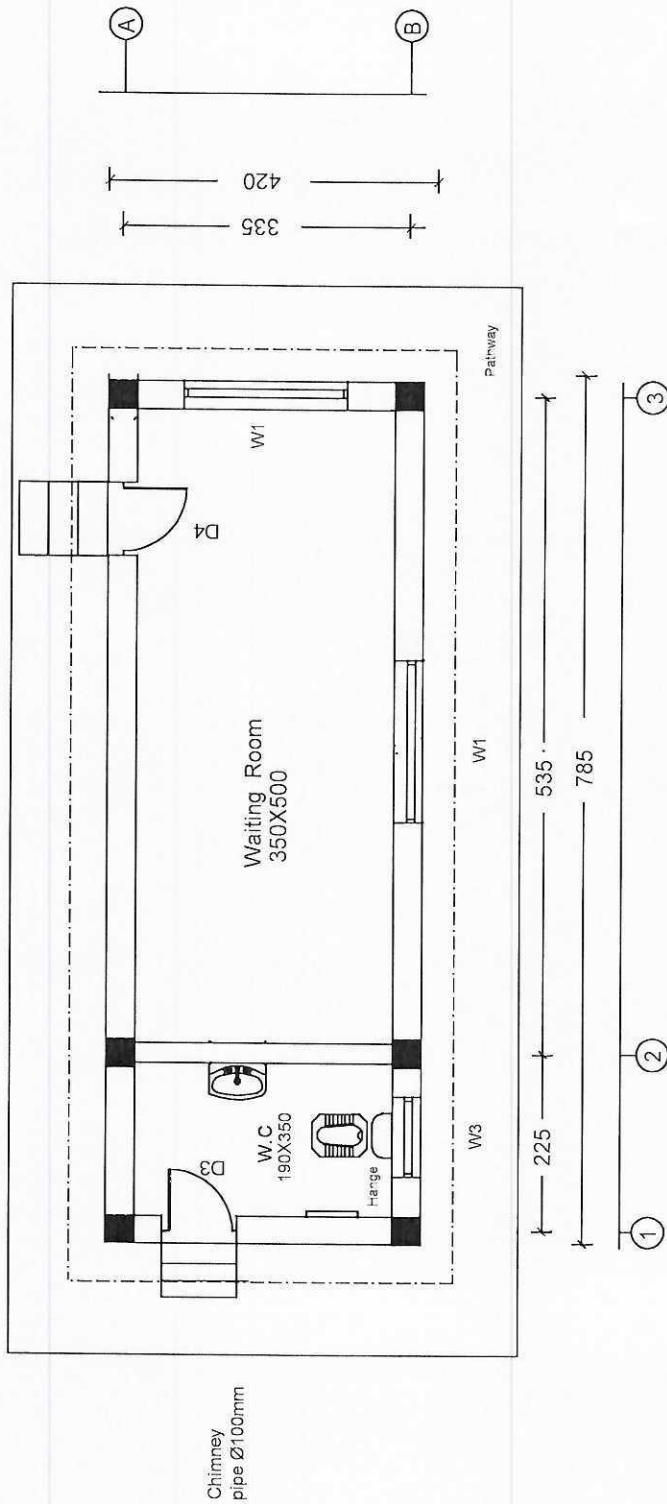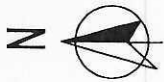

# First Floor Plan      The Door and windows changeable according to site

Sheet #:

S-10

Islamic Emirate of Agranistan  
Ministry of Public Health  
Department of Engineering & Operation

Design status

Drawing By	Engineering department
Design By	Engineering department
Checked By	Engineering department
Reviewed By	Engineering department

Signature

Discription

Scale


Date

N.T.S


12 / 21 / 2023

Project Title


FHH.

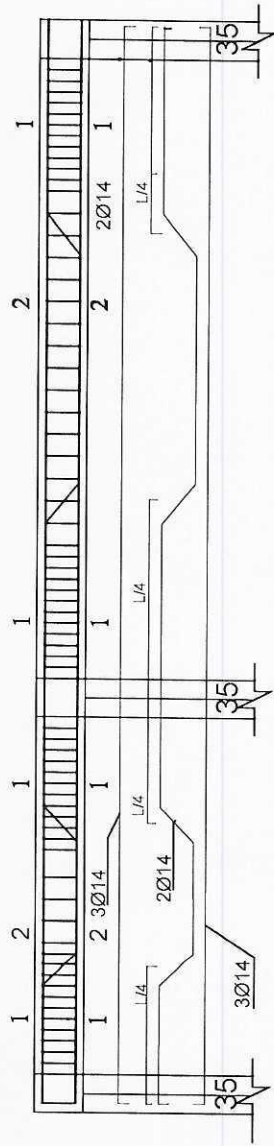

Frame #1

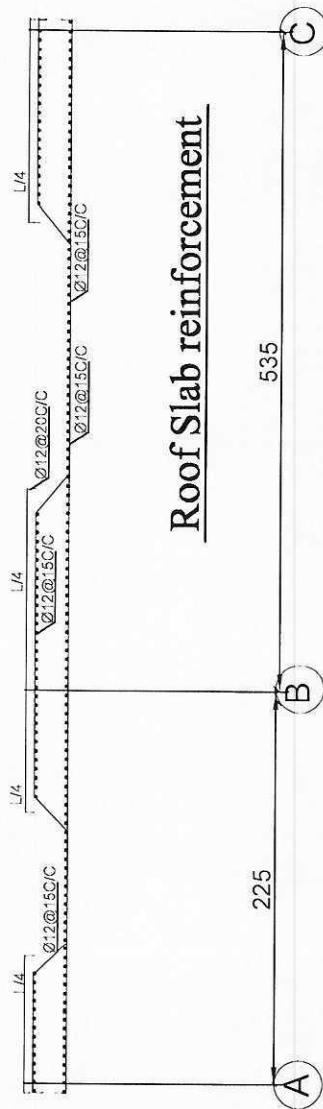


Roof Slab reinforcement

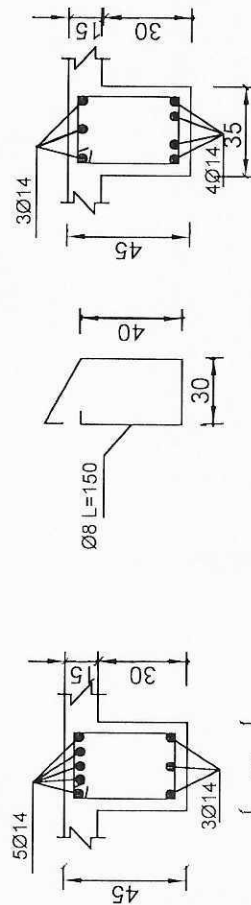

# Frame & Slab

Islamic Republic of Afghanistan Ministry of Public Health Department of Engineering & Operation	Sheet #:	Project Title	
	S-15	Scale	N.T.S
Design status		Discription	
Drawing By	Engineering department	Signature	
Design By	Engineering department	Scale	N.T.S
Checked By	Engineering department	Date	12 / 21 / 2023
Reviewed By	Engineering department		
		FHH.	



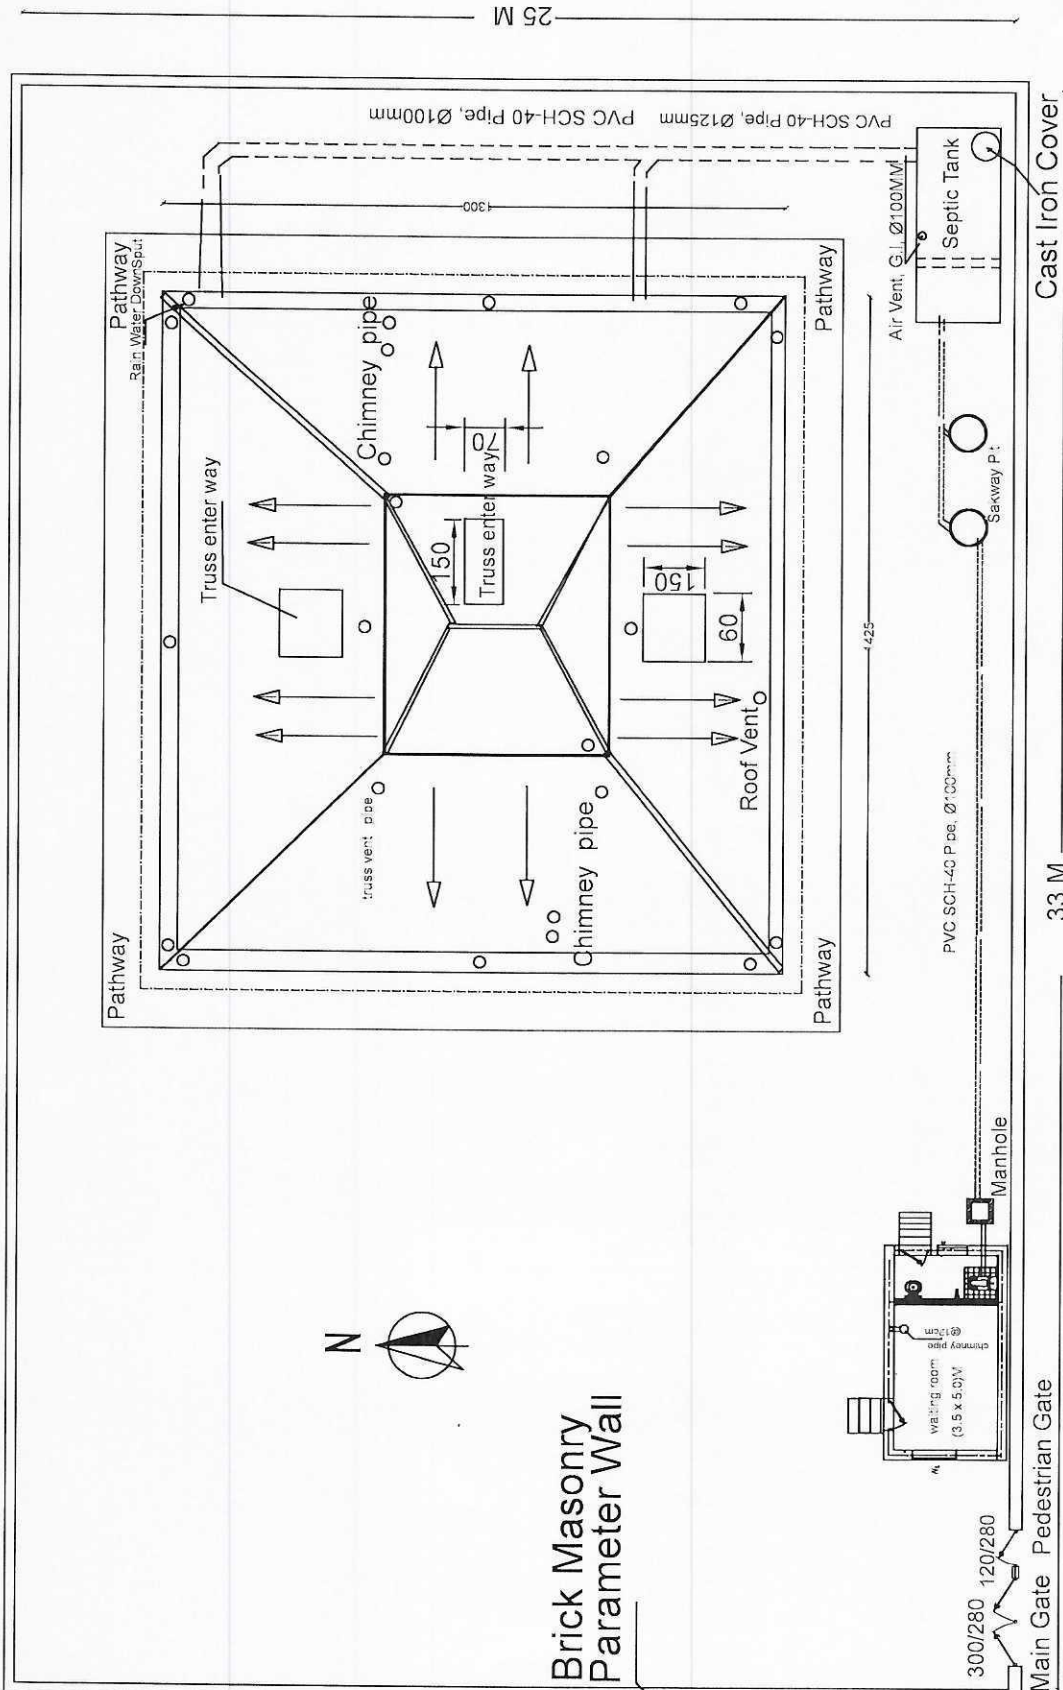

# General Site Plan


Islamic Emirate of Afghanistan Ministry of Public Health Department of Engineering & Operation	Sheet #:	Project Title	
	S-05	FHH.	
	Design status	Discription	
	Drawing By Engineering department Design By Engineering department Choked By Engineering department Reviewed By Engineering department	Scale	Date
		N.T.S	12 / 21 / 2023








W-1

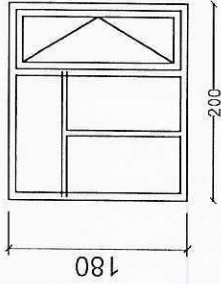


W-5

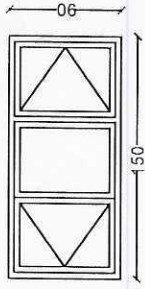


Detail - W1

Detail - W5

D-2

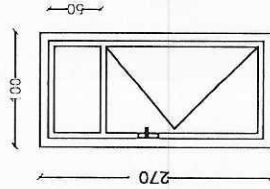

D-3

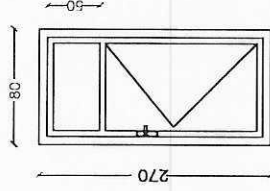


Detail - D2

Detail - D3


# PVC Door & Windows Detail

Islamic Emirate of Afghanistan Ministry of Public Health Department of Engineering & Operation	Sheet #:	Project Title	
	S-09	Scale	N.T.S
Design status		Date	12 / 21 / 2023
Drawing By	Engineering department	Signature	
Design By	Engineering department		
Checked By	Engineering department		
Reviewed By	Engineering department		
		FHH.	

Interior wall Detail

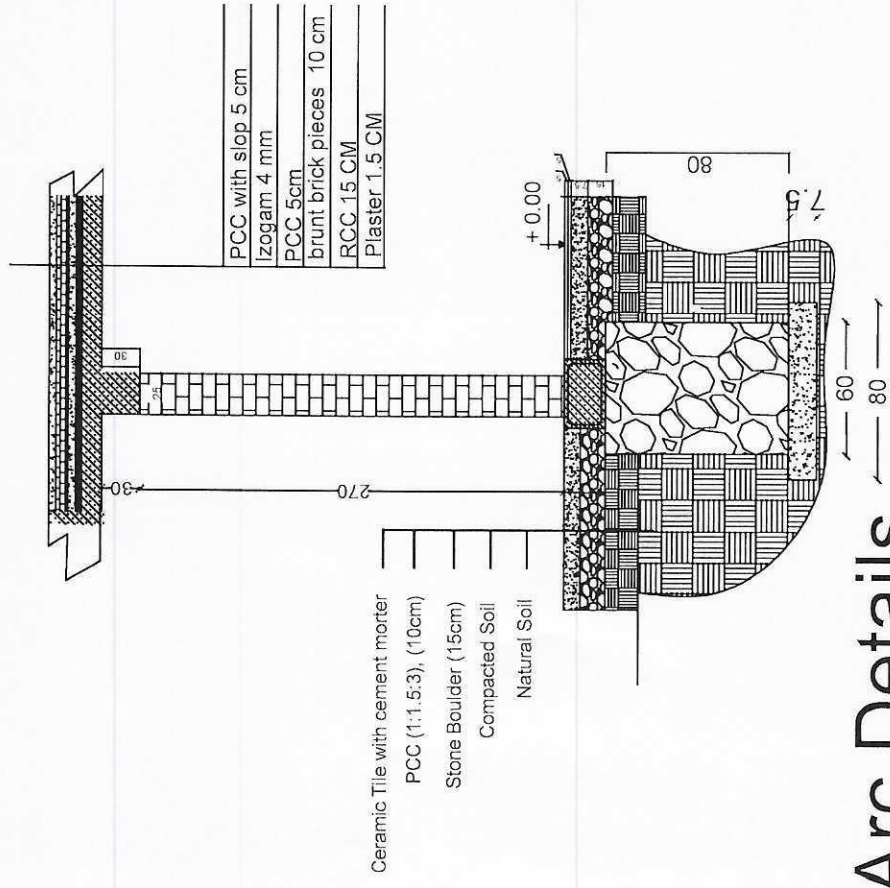

Exterior wall Detail

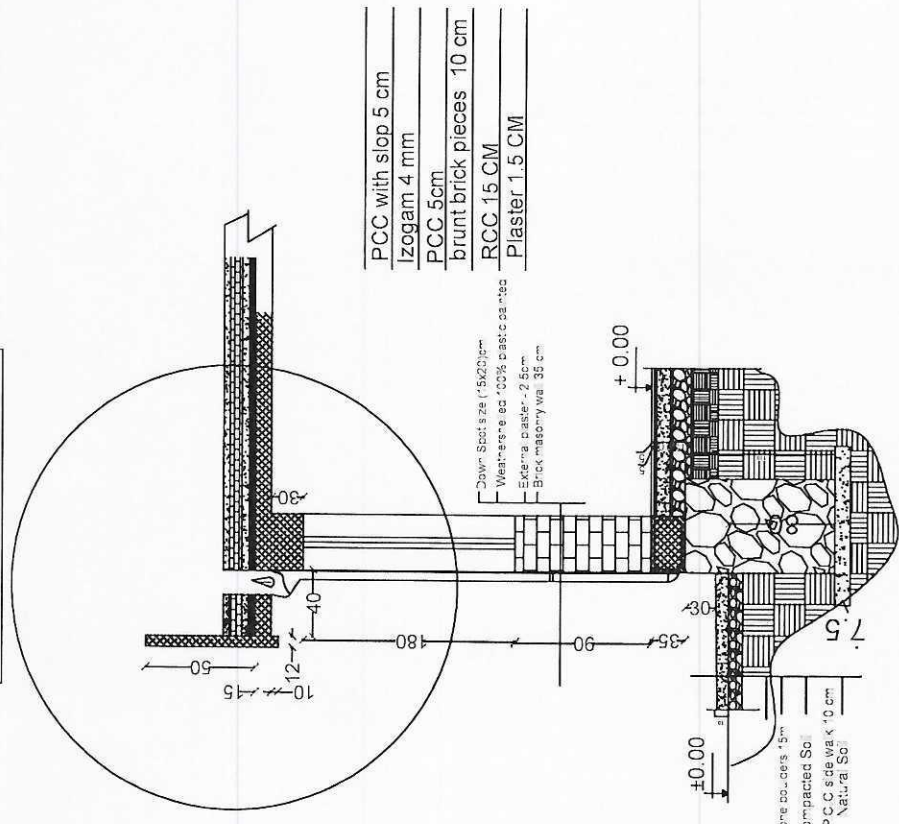

# Arc Details

Islamic Emirate of Afghanistan Ministry of Public Health Department of Engineering & Cooperation	Sheet #:	S-07		Project Title		FHH.	
		Drawing By	Engineering department	Signature	Discription	Scale	Date
		Design By	Engineering department			N.T.S	12 / 21 / 2023
		Checked By	Engineering department				
		Reviewed By	Engineering department				