

MAIN GATE ELEVATION

Islamic Emirate of Afghanistan
Ministry OF Public Health
Department of Engendering & Operation

Drawing by

Department of Engineering

Drawing by

Department of Engineering

Approved by

PROVINCE

DISTRICT

VILLAGE

PROJECT NAME:

FHH


SHEET NO : 3





SCALE :

DATE:1445/ 6





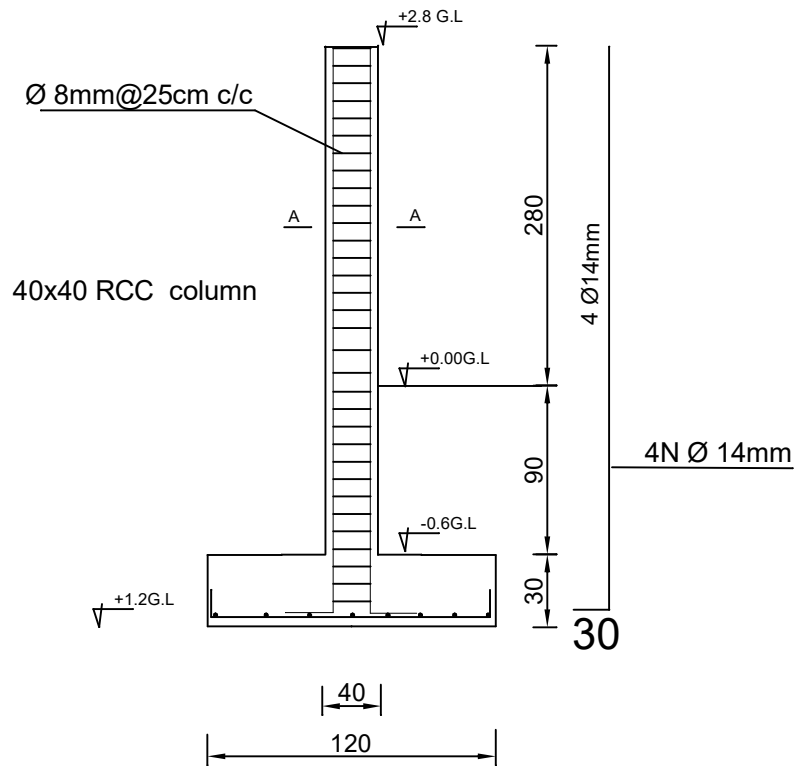

Column Section

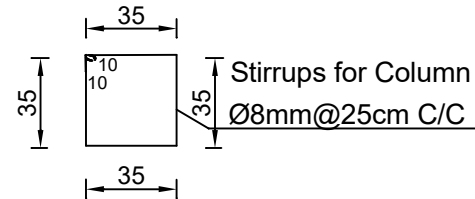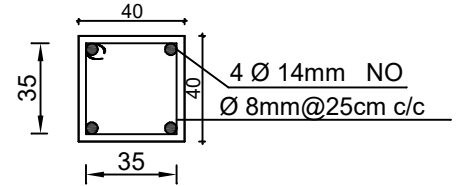

Section A- A

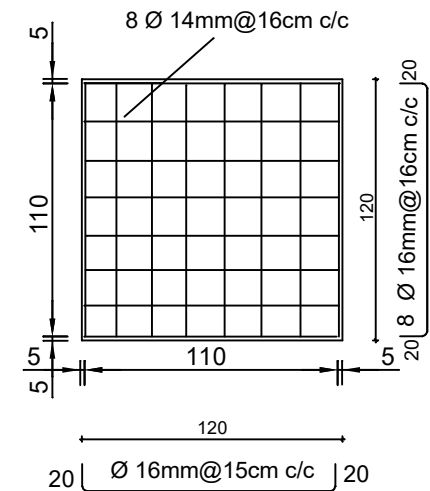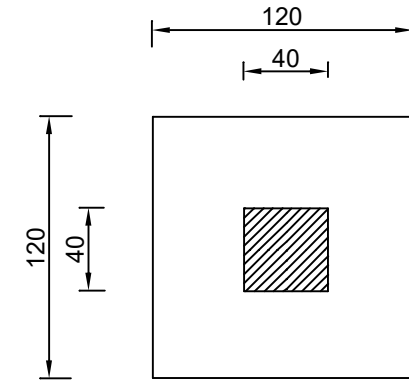

Reinforcement plan

Column Details

Islamic Emirate of Afghanistan
Ministry of Public Health
Department of Engineering & Operation

Sheet #:

S-03

Design status

Drawing By	Engineering department
Design By	Engineering department
Cheked By	Engineering department
Reviewed By	Engineering department

Signature

Discription


Scale

N.T.S

Date

Project Title

FHH.

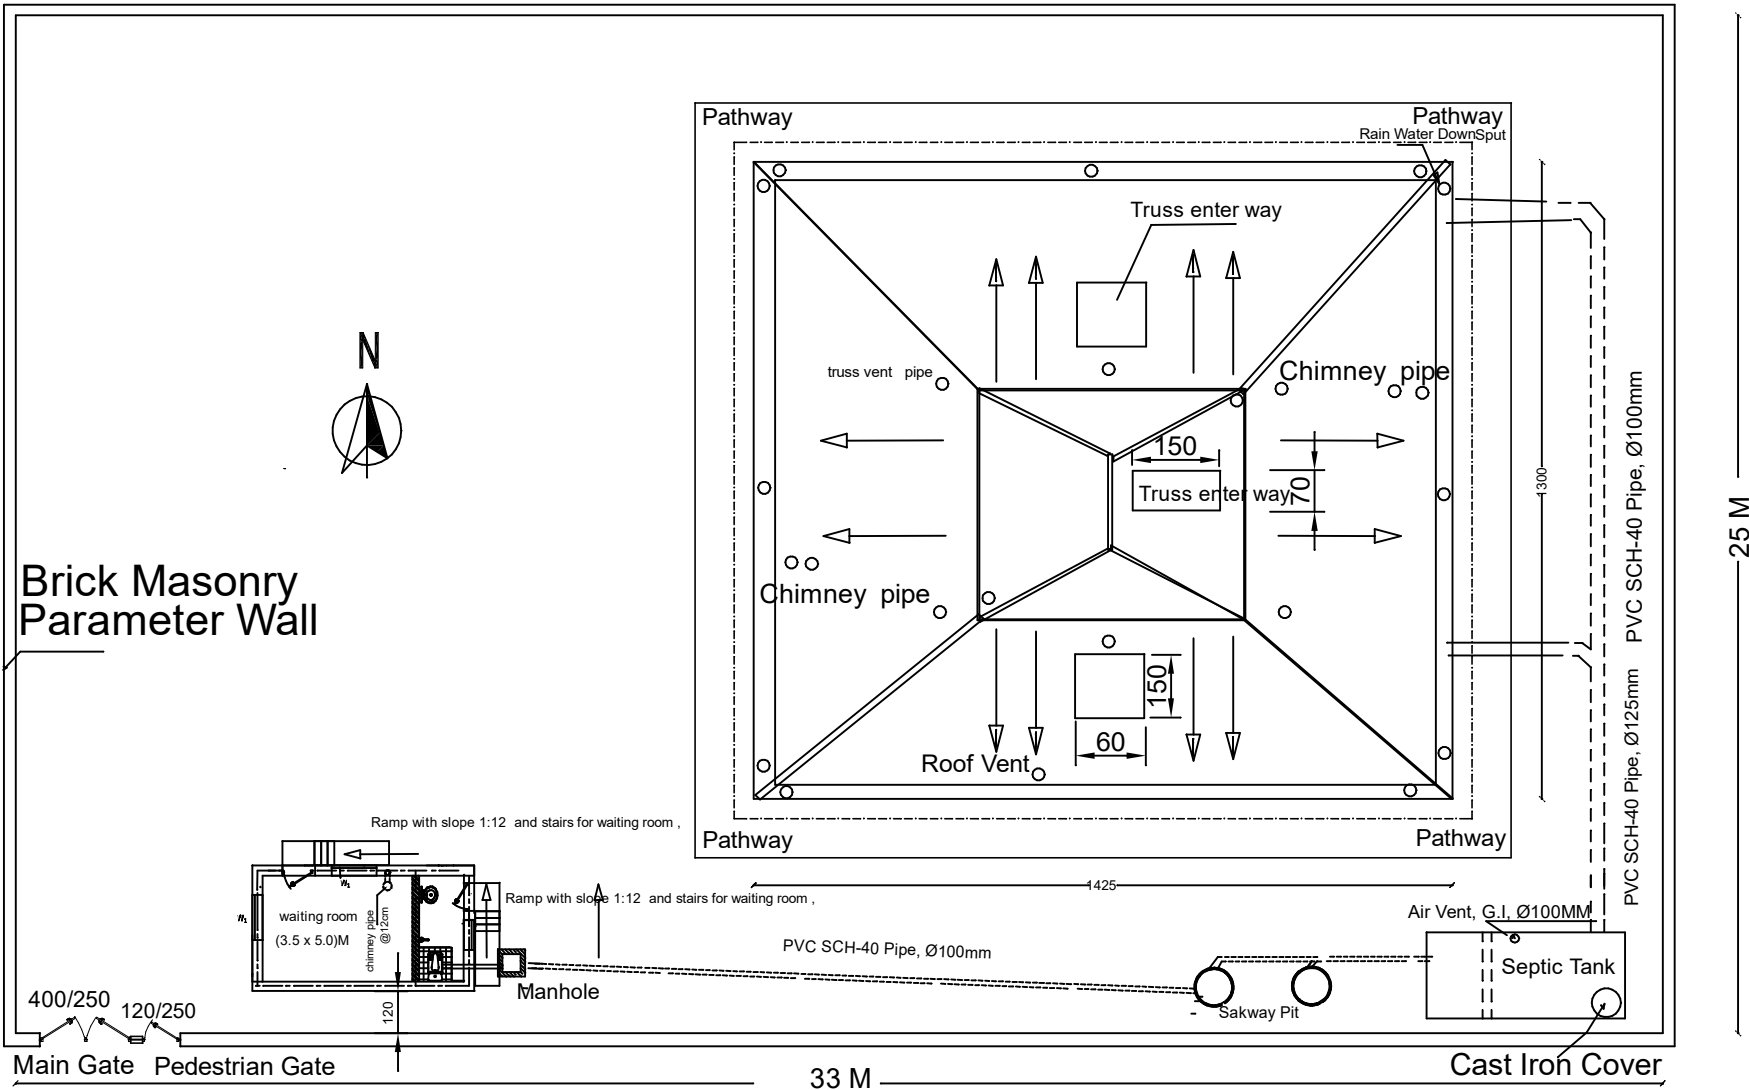

General Site Plan

Islamic Emirate of Afghanistan Ministry of Public Health Department of Engineering & Operation	Sheet #:		Design status		Signature		Discription		Project Title FHH.
	S-05		Drawing By	Engineering department			Scale	N.T.S	
			Design By	Engineering department			Date	12 / 21 / 2023	
			Cheked By	Engineering department					
			Reviewed By	Engineering department					