

Proposed latrine excavation plan




MINISTRY OF EDUCATION  
INFRASTRUCTURE SERVICE DEPARTMENT



STANDARD WASH PACKAGE  
IN SCHOOL, AFGHANISTAN

Surveyed by	Sharifullah, Safiullah, Mahfooz	APPROVED BY		ARCHITECTURAL	PROJECT NAME	Zaka Afghania Boys and Girls Primary School
Drawing by	Sharifullah, Safiullah, Mahfooz	SCALE	AS SHOWN (A3)	1 6	DRAWING TITLE	Excavation Plan
		DATE	jan.2024			

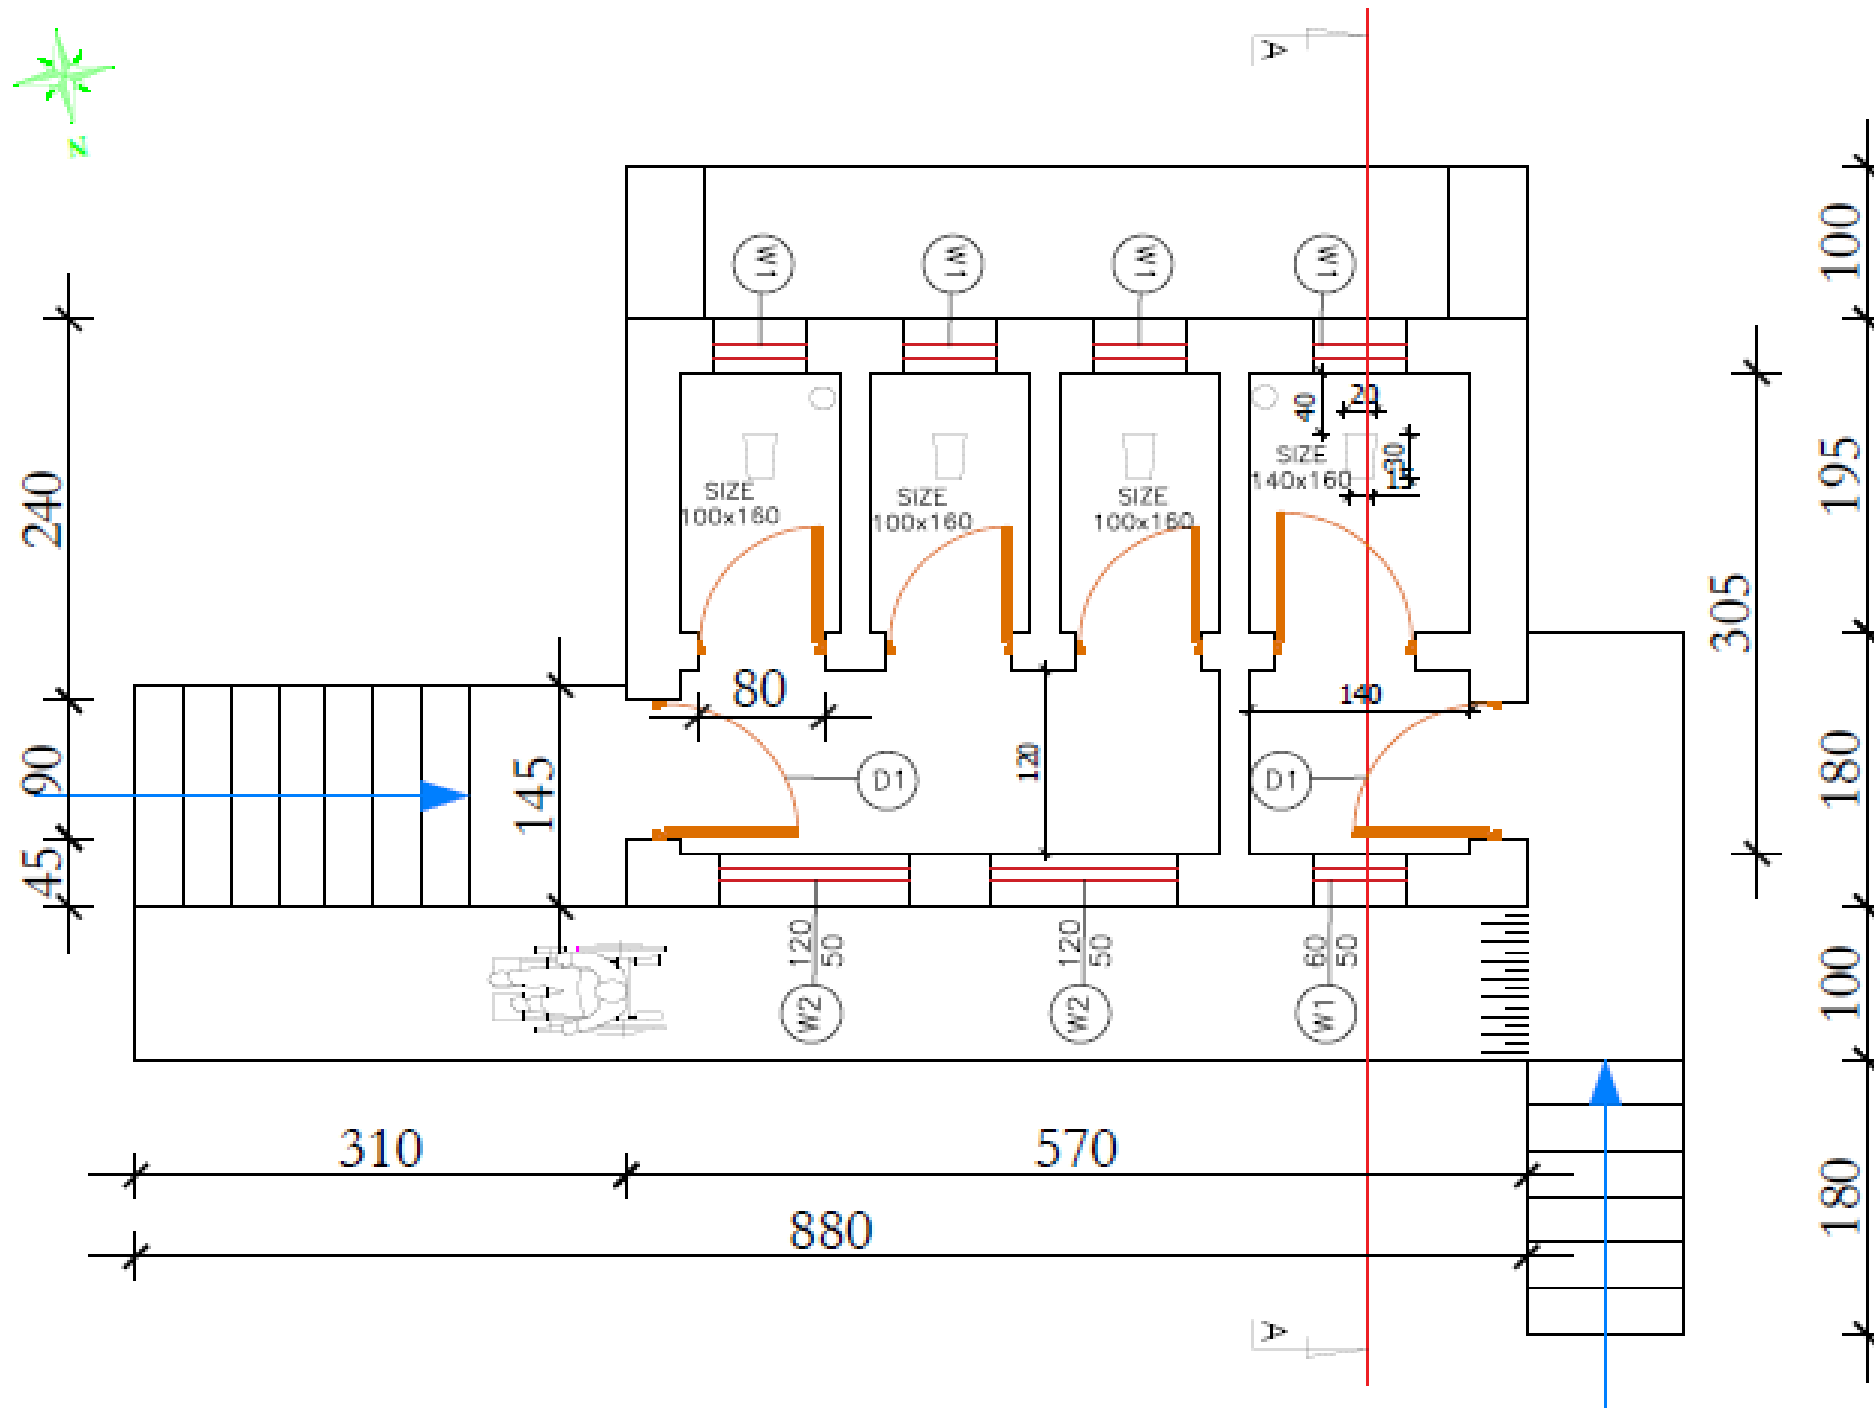


Proposed 4 cabinet latrine plan

Door and windows table size

D1	80 x230 cm
D2	90 x230 cm
W1	60 x50 cm
W2	120 x50 cm



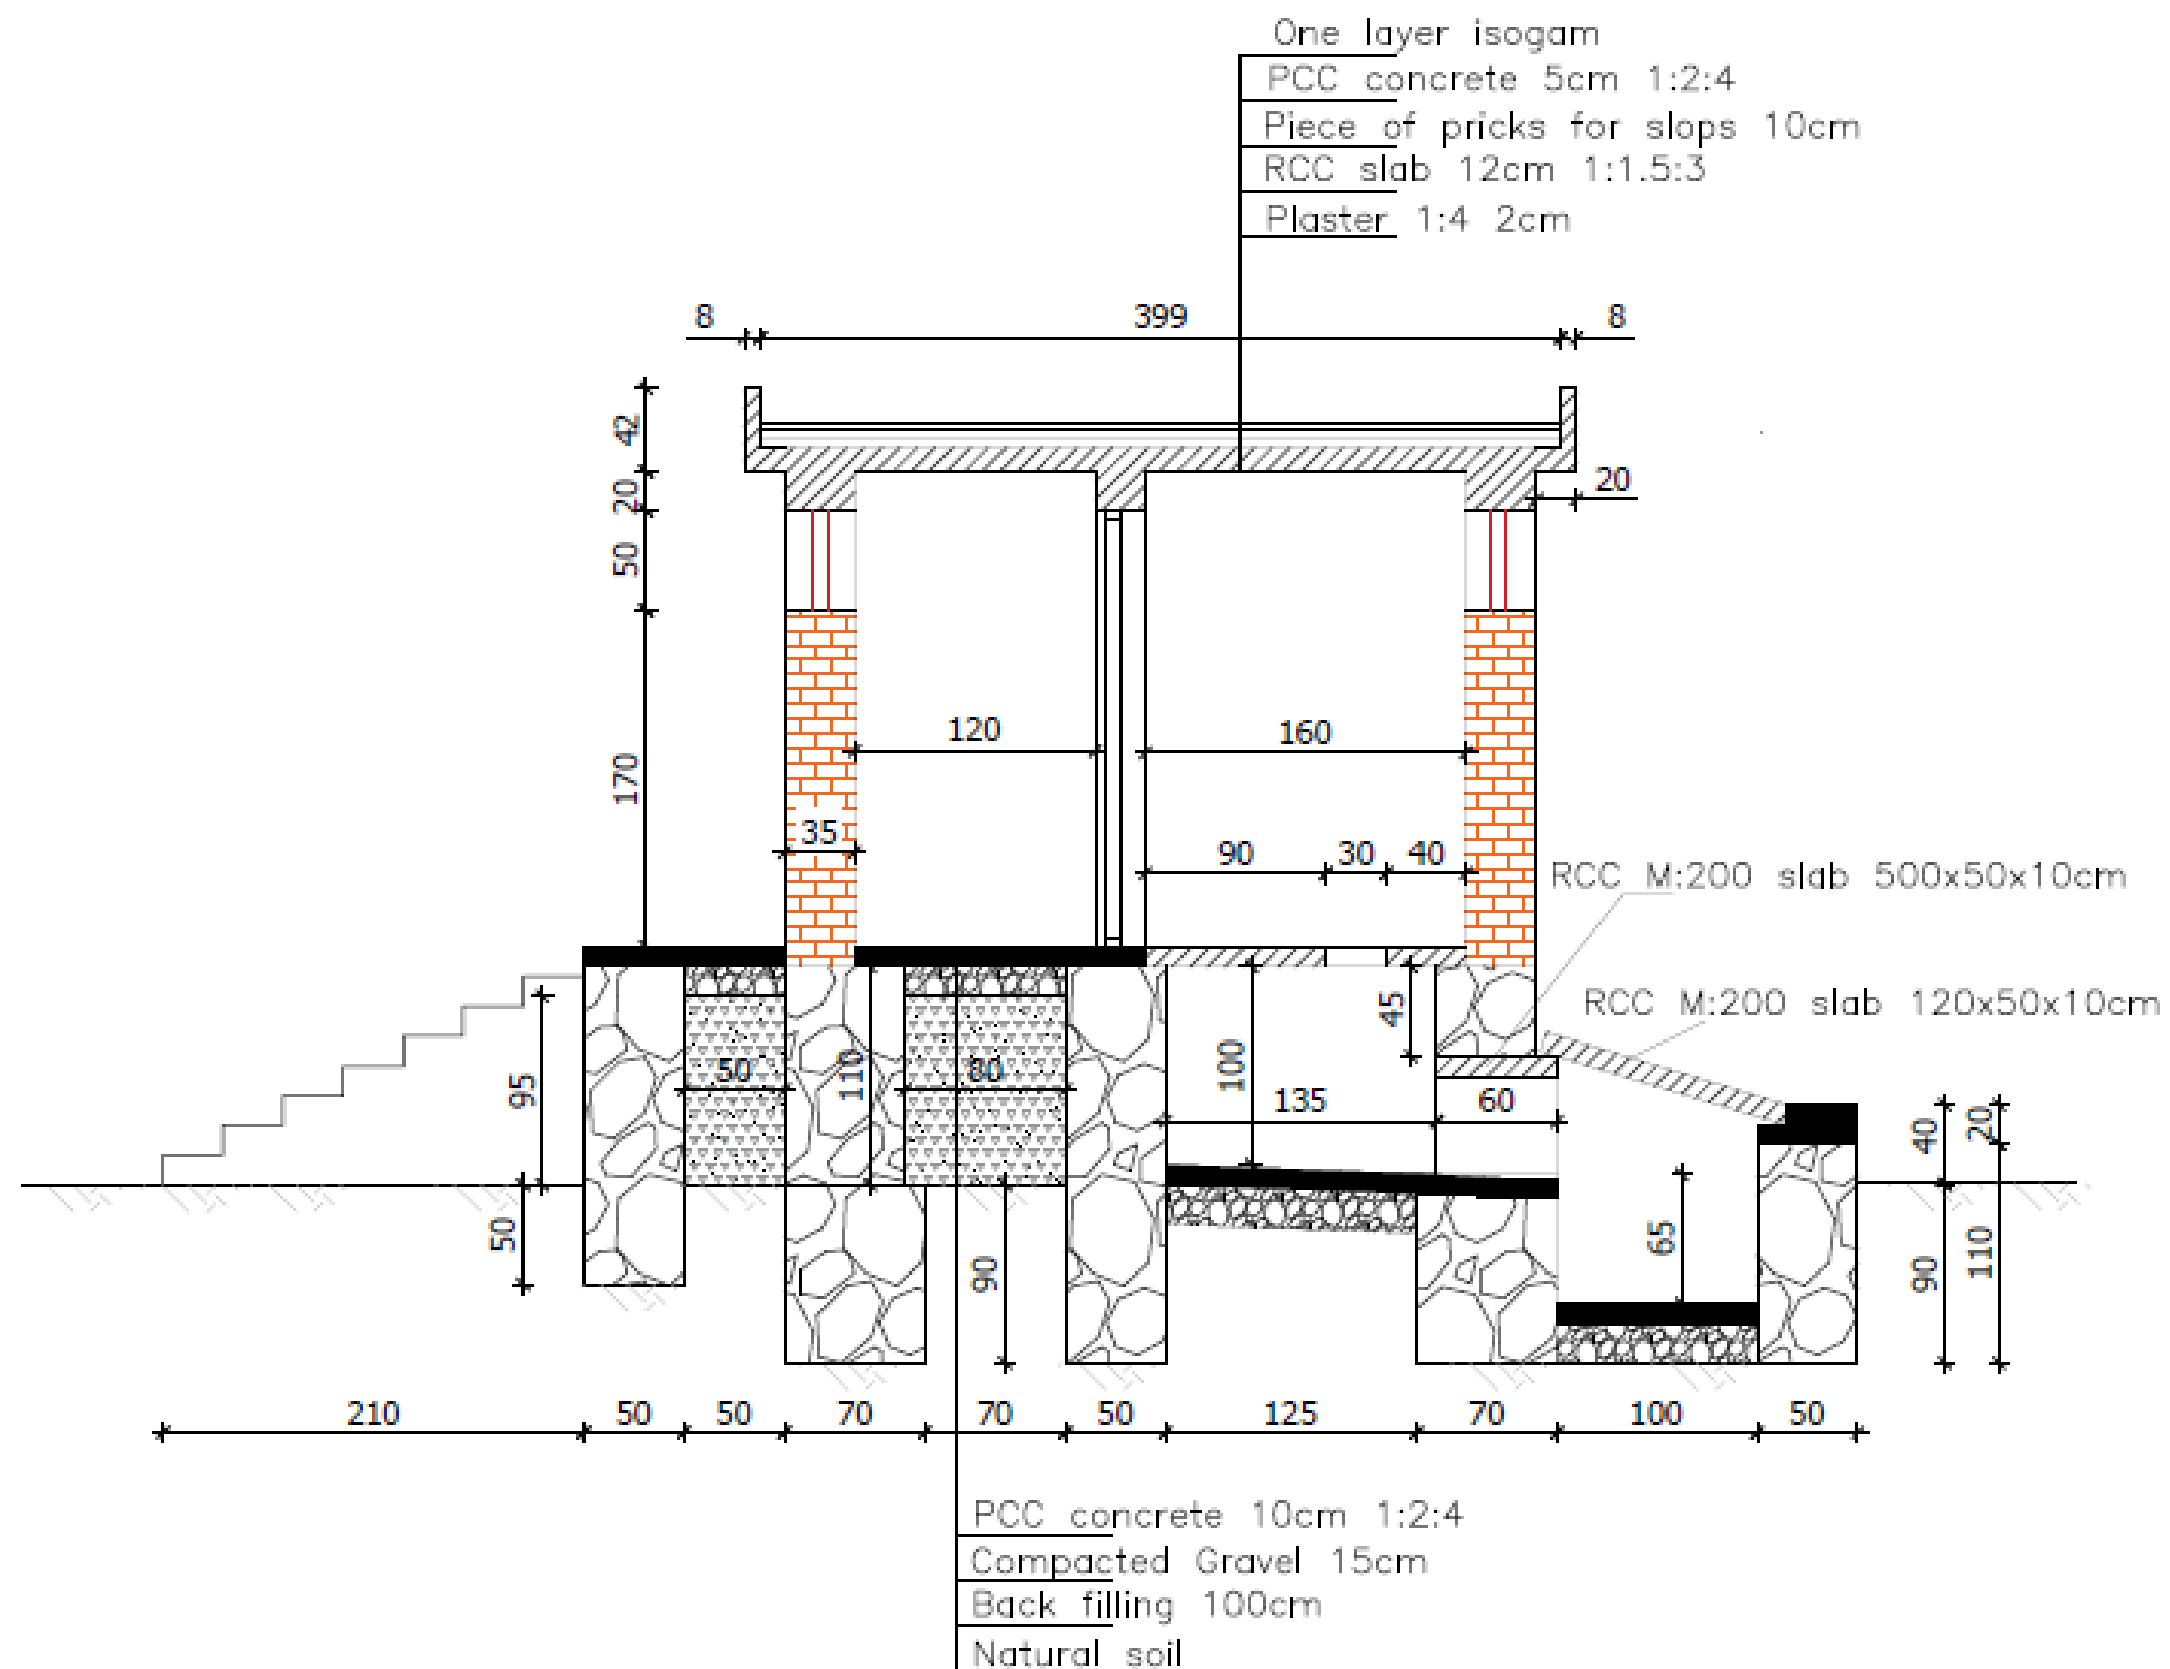

Cross section A-A



MINISTRY OF EDUCATION  
INFRASTRUCTURE SERVICE DEPARTMENT



STANDARD WASH PACKAGE  
IN SCHOOL, AFGHANISTAN

Surveyed by  
Sharifullah, Safiullah, Mahfooz

Drawing by  
Sharifullah, Safiullah, Mahfooz

APPROVED BY

SCALE  
AS SHOWN (A3)

DATE  
jan, 2024

SHEET NO

ARCHITECTURAL






3  
6


PROJECT NAME

DRAWING TITLE


Zaka Afghania Boys and Girls Primary School

Section A-A

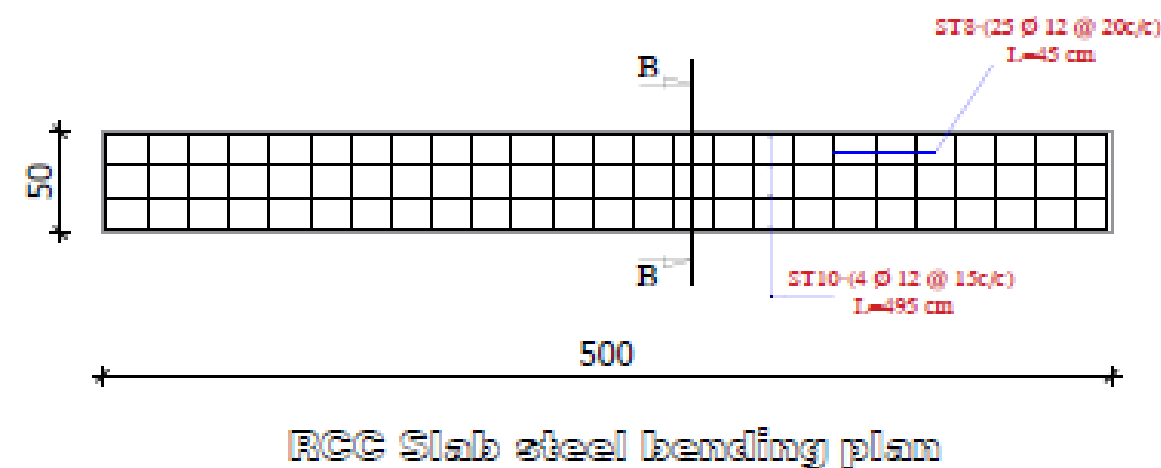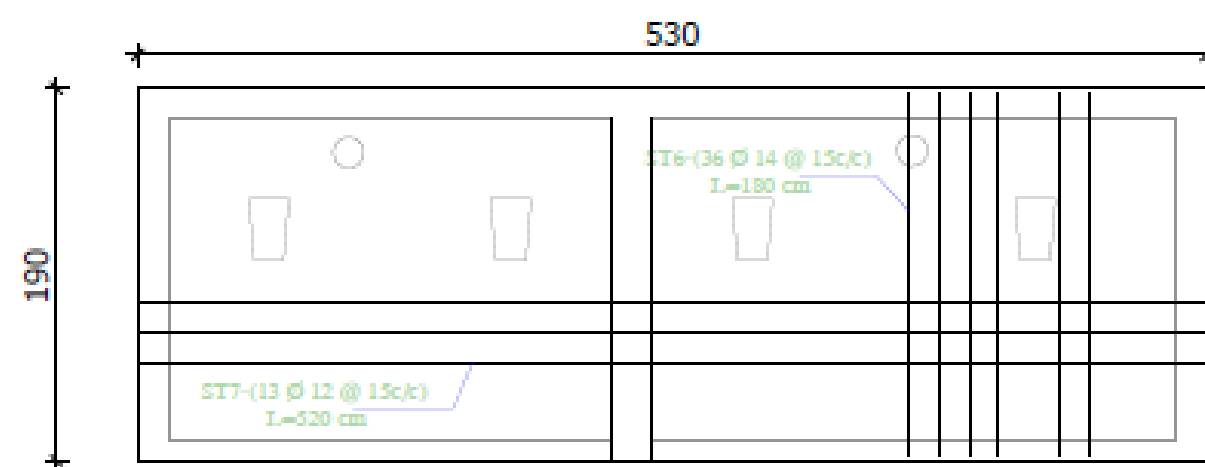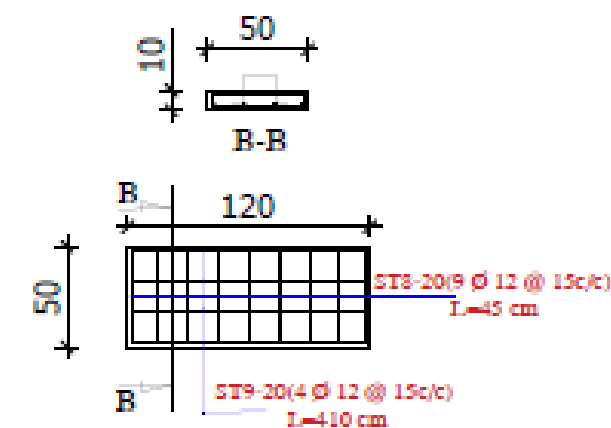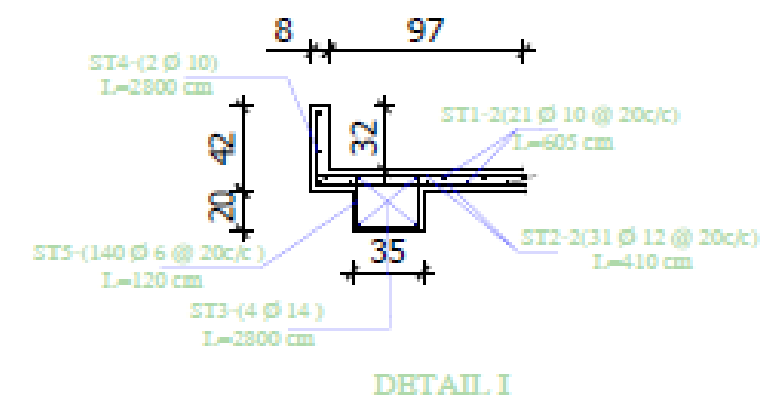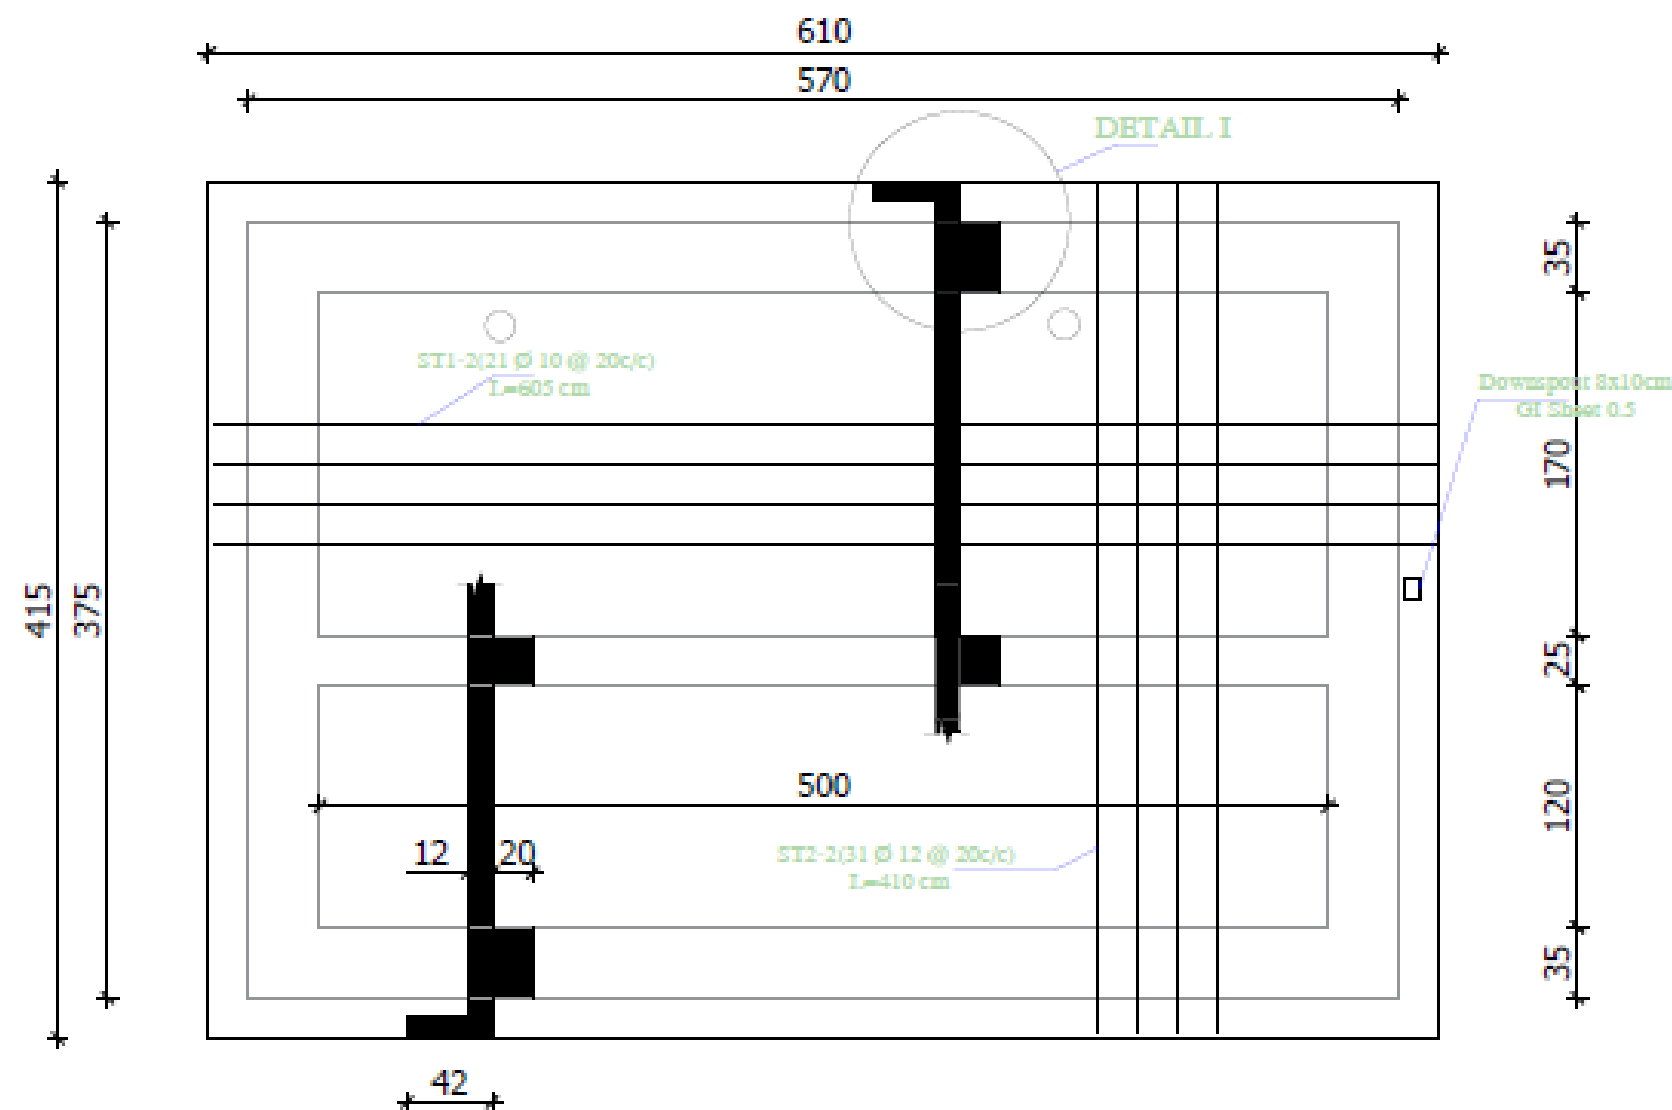


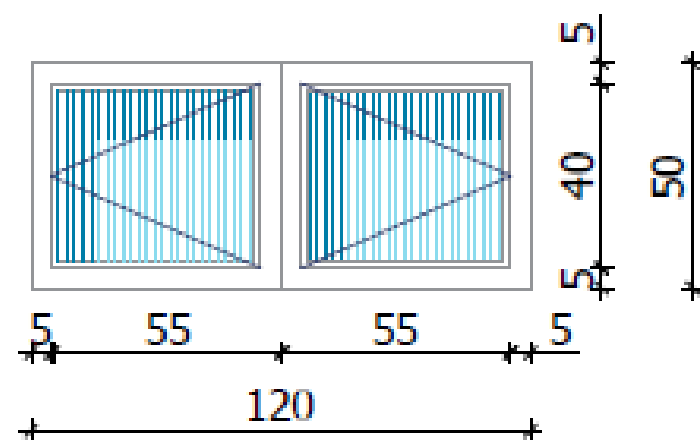


W2 No=2  
Metal

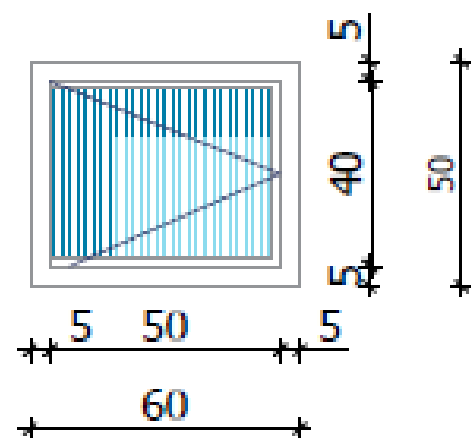

W1 No=5  
Metal

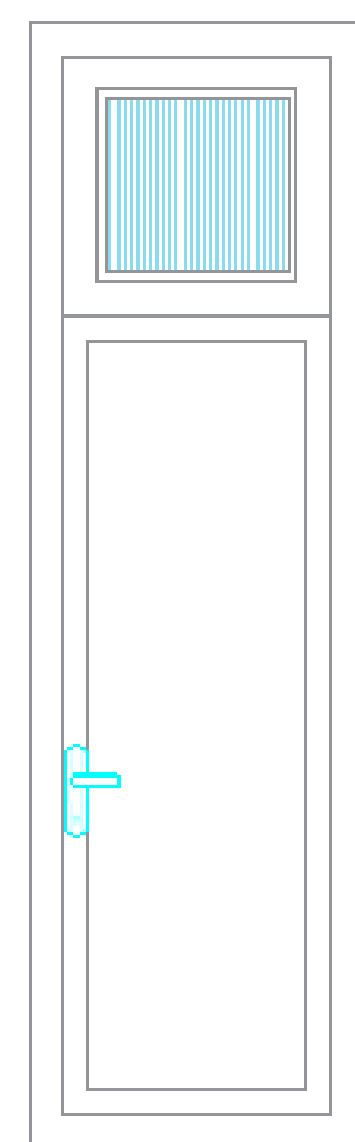


D2 N=3  
Metal

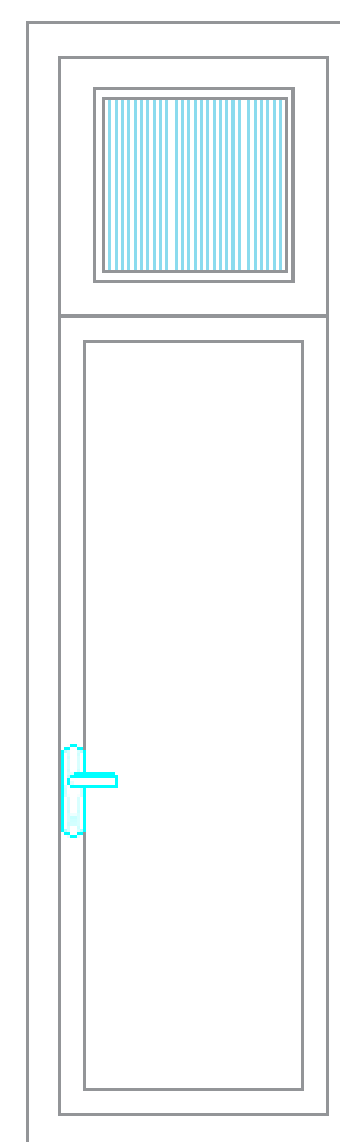

D1 N=3  
Metal



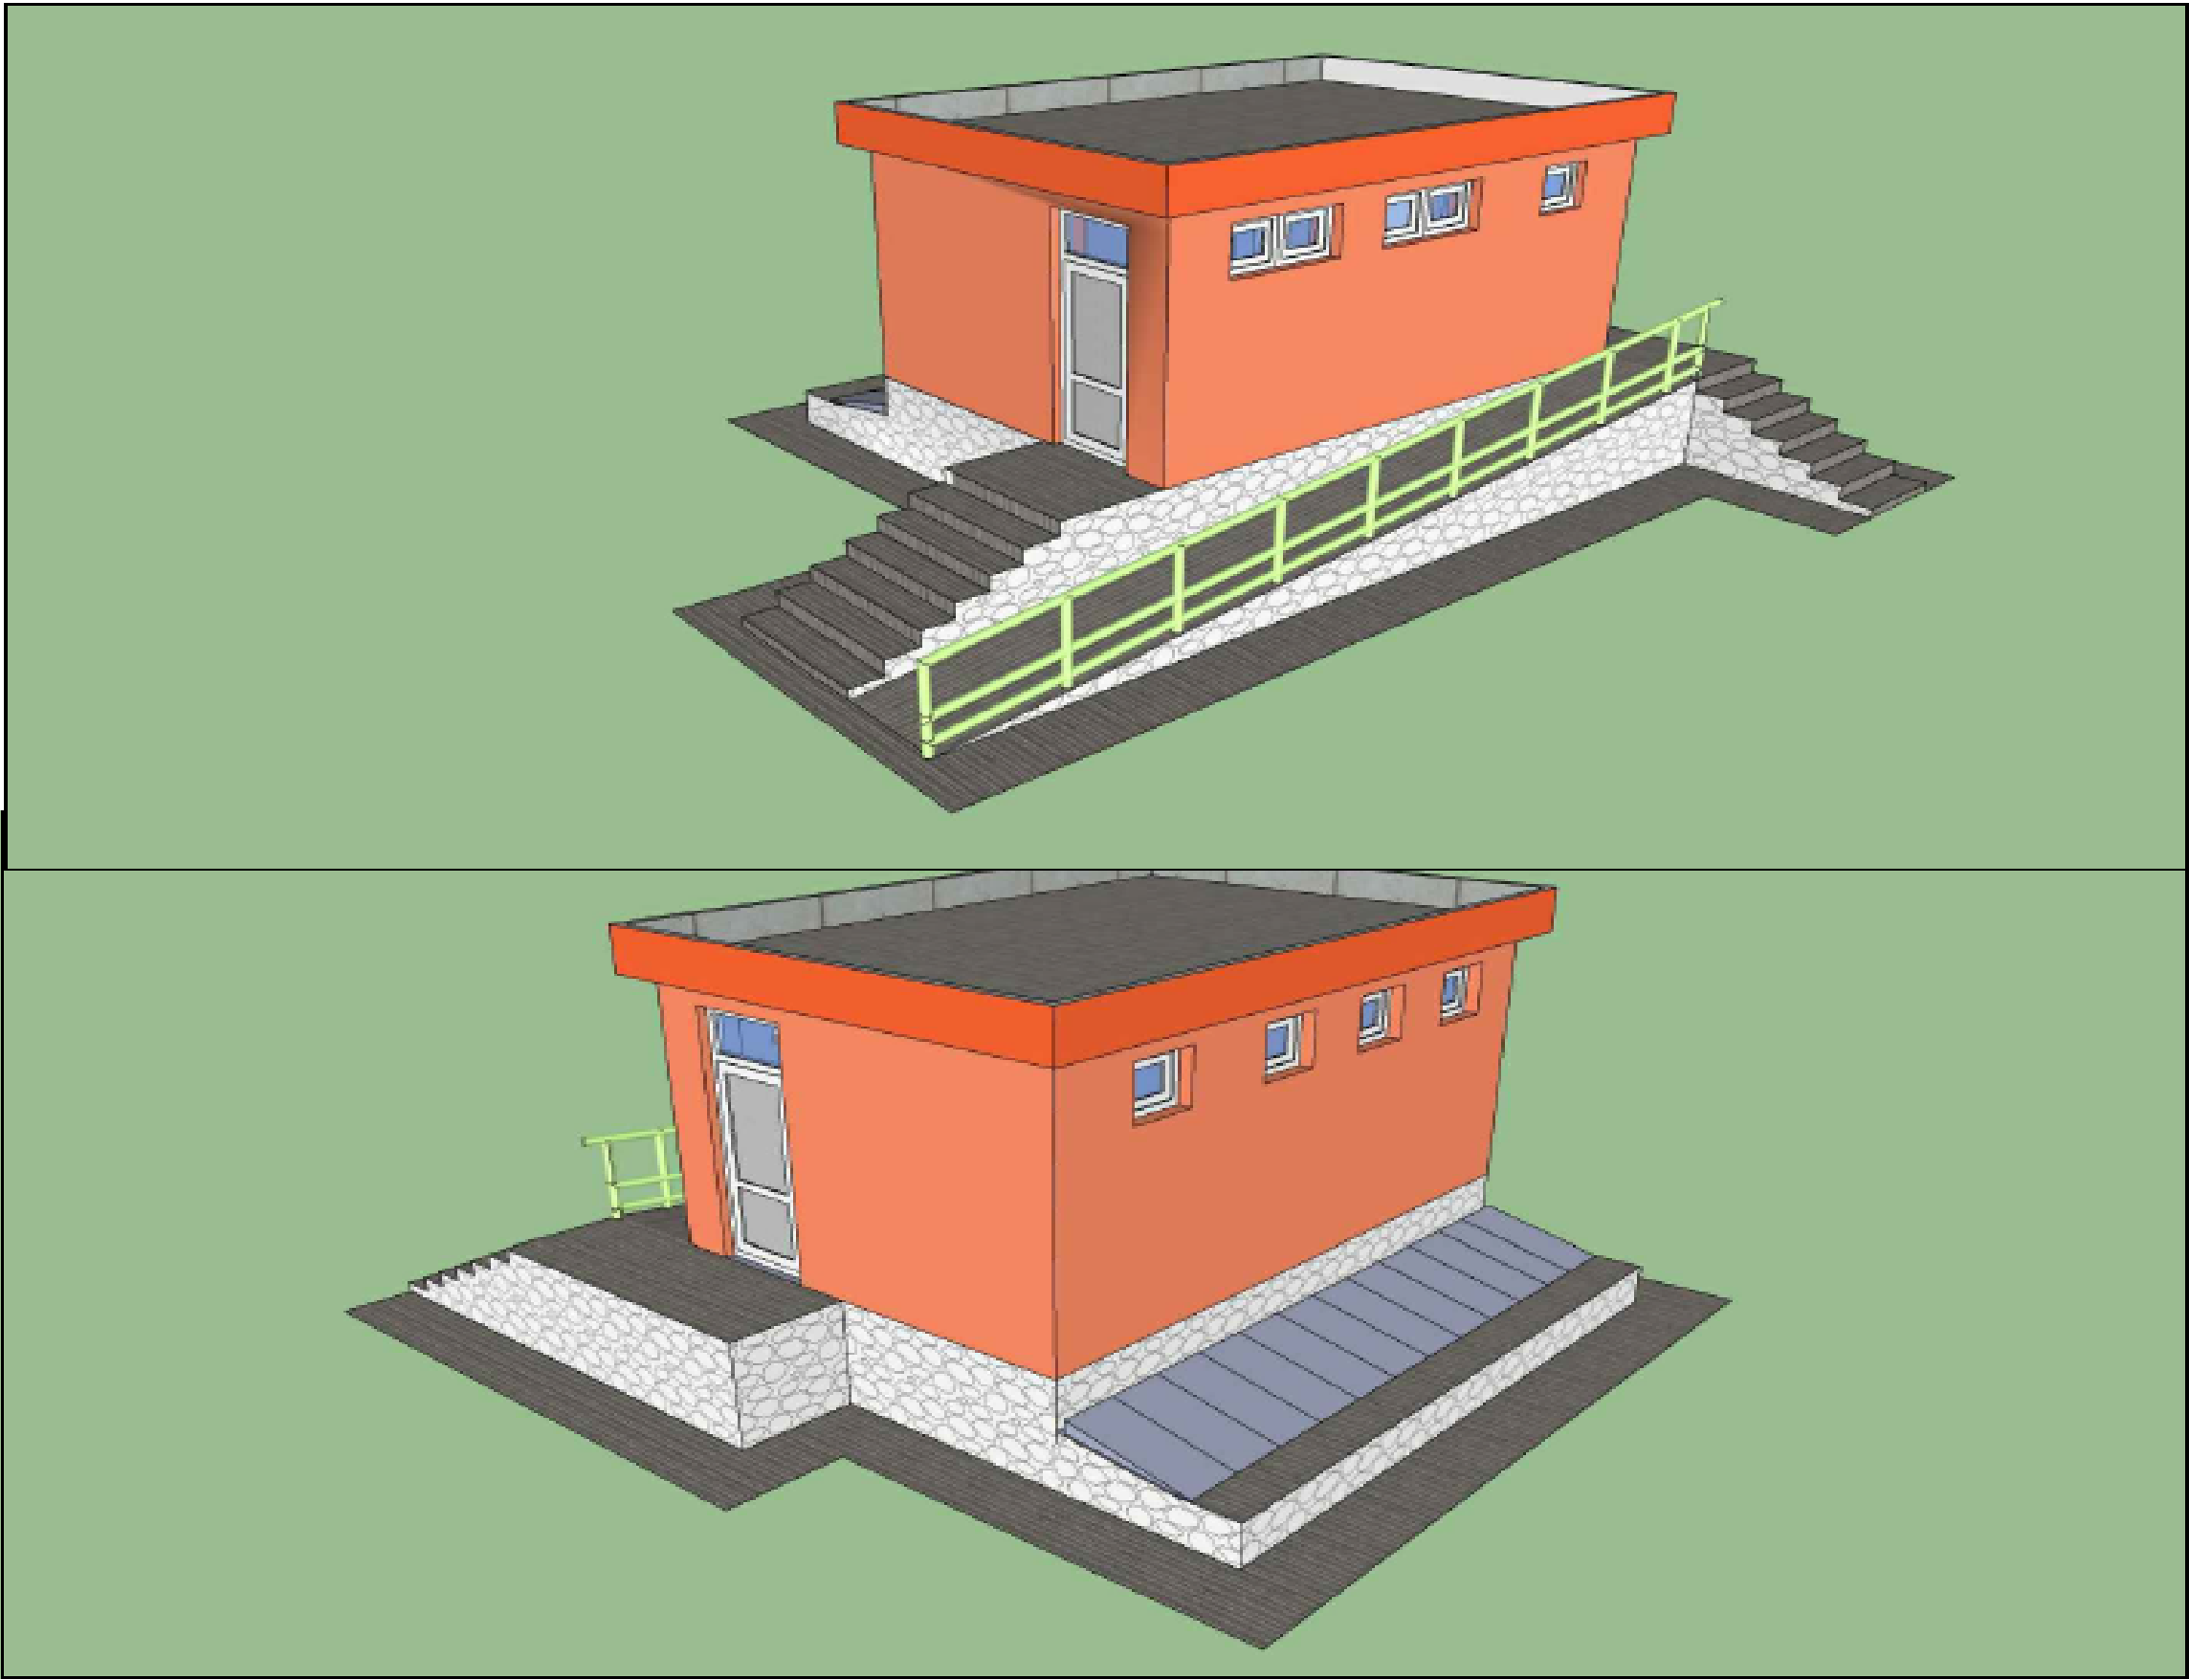

3D view of the school after renovation



MINISTRY OF EDUCATION  
INFRASTRUCTURE SERVICE DEPATMENT



STANDARD WASH PACKAGE  
IN SCHOOL, AFGHANISTAN

Surveyed by	Sharifullah, Safiullah, Mahfooz
Drawing by	Sharifullah, Safiullah, Mahfooz

APPROVED BY	
SCALE	AS SHOWN (A3)
DATE	Feb 2024

ARCHITECTURAL	
	5
	6

PROJECT NAME	Zaka Afghania Boys and Girls Primary School
	Latrine 3D veiw