




Latrines Plan



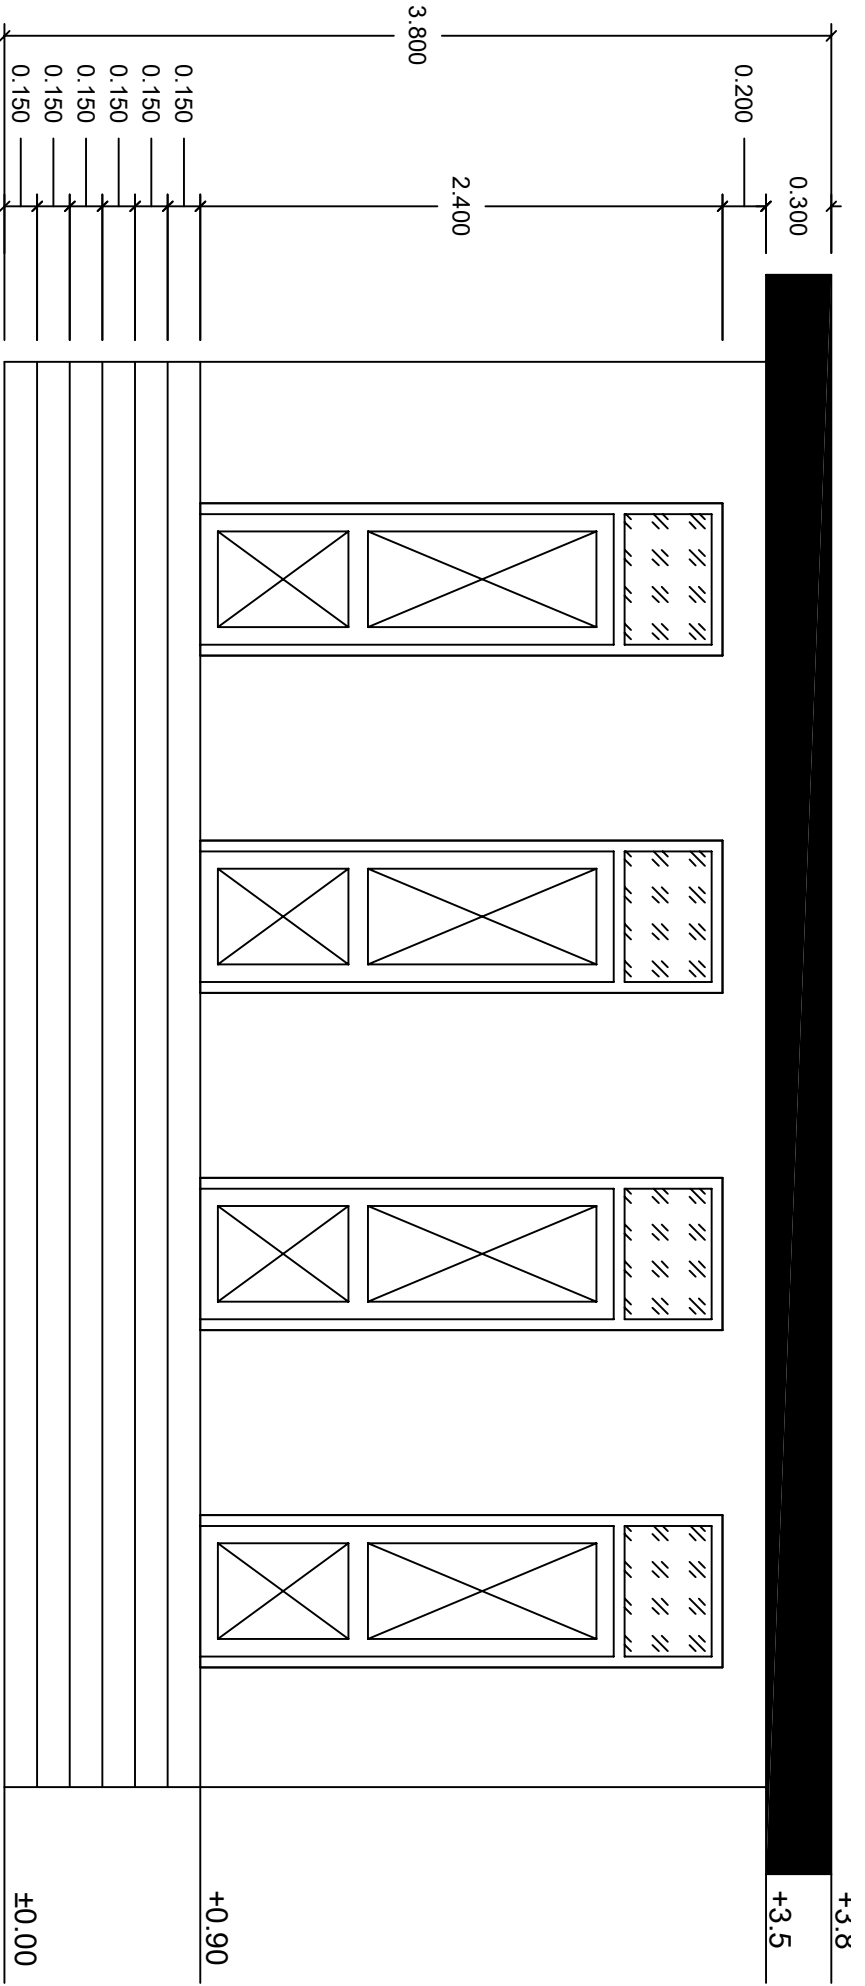


Latrine Elevation

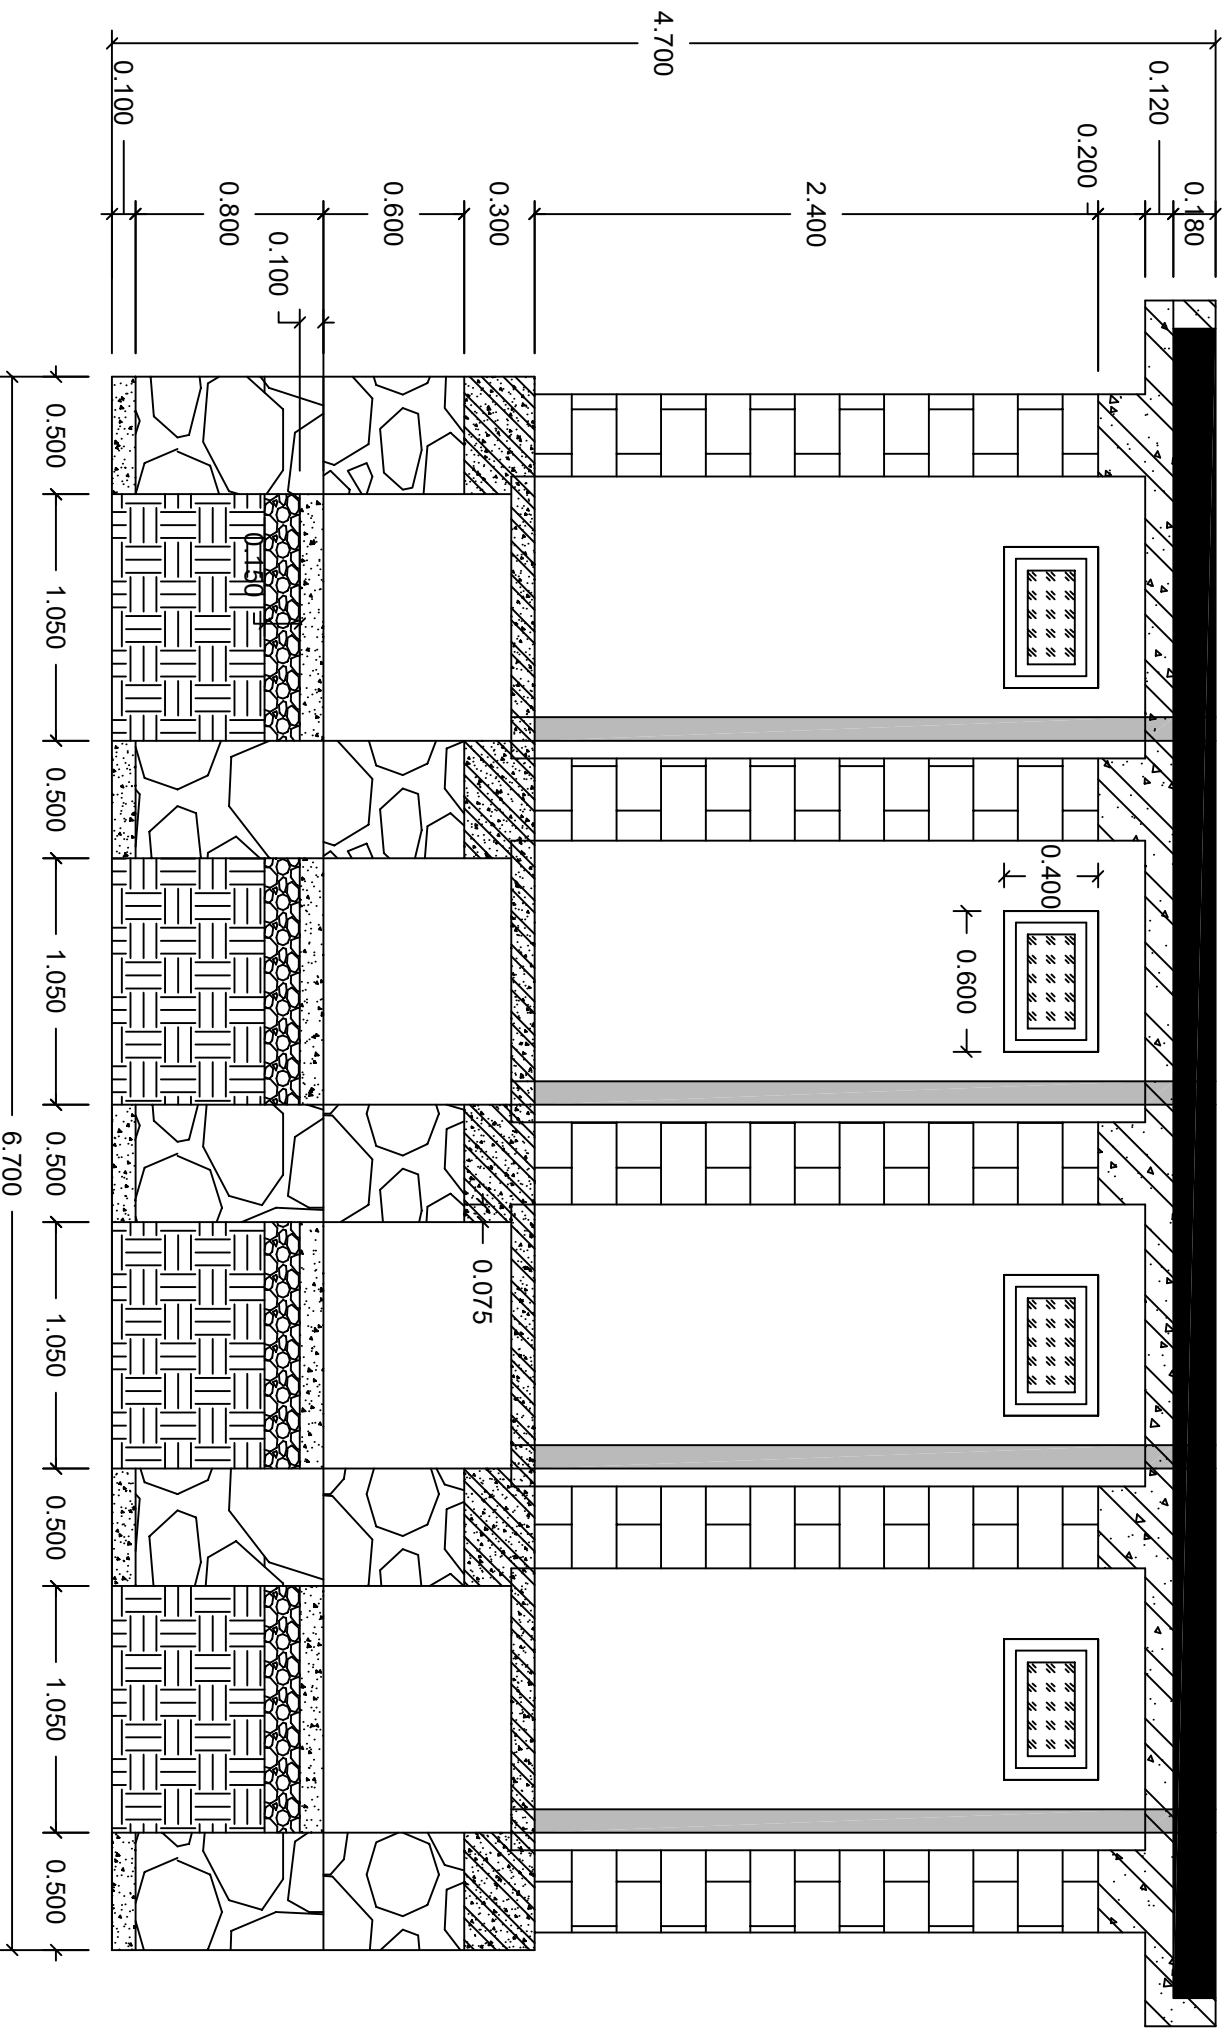

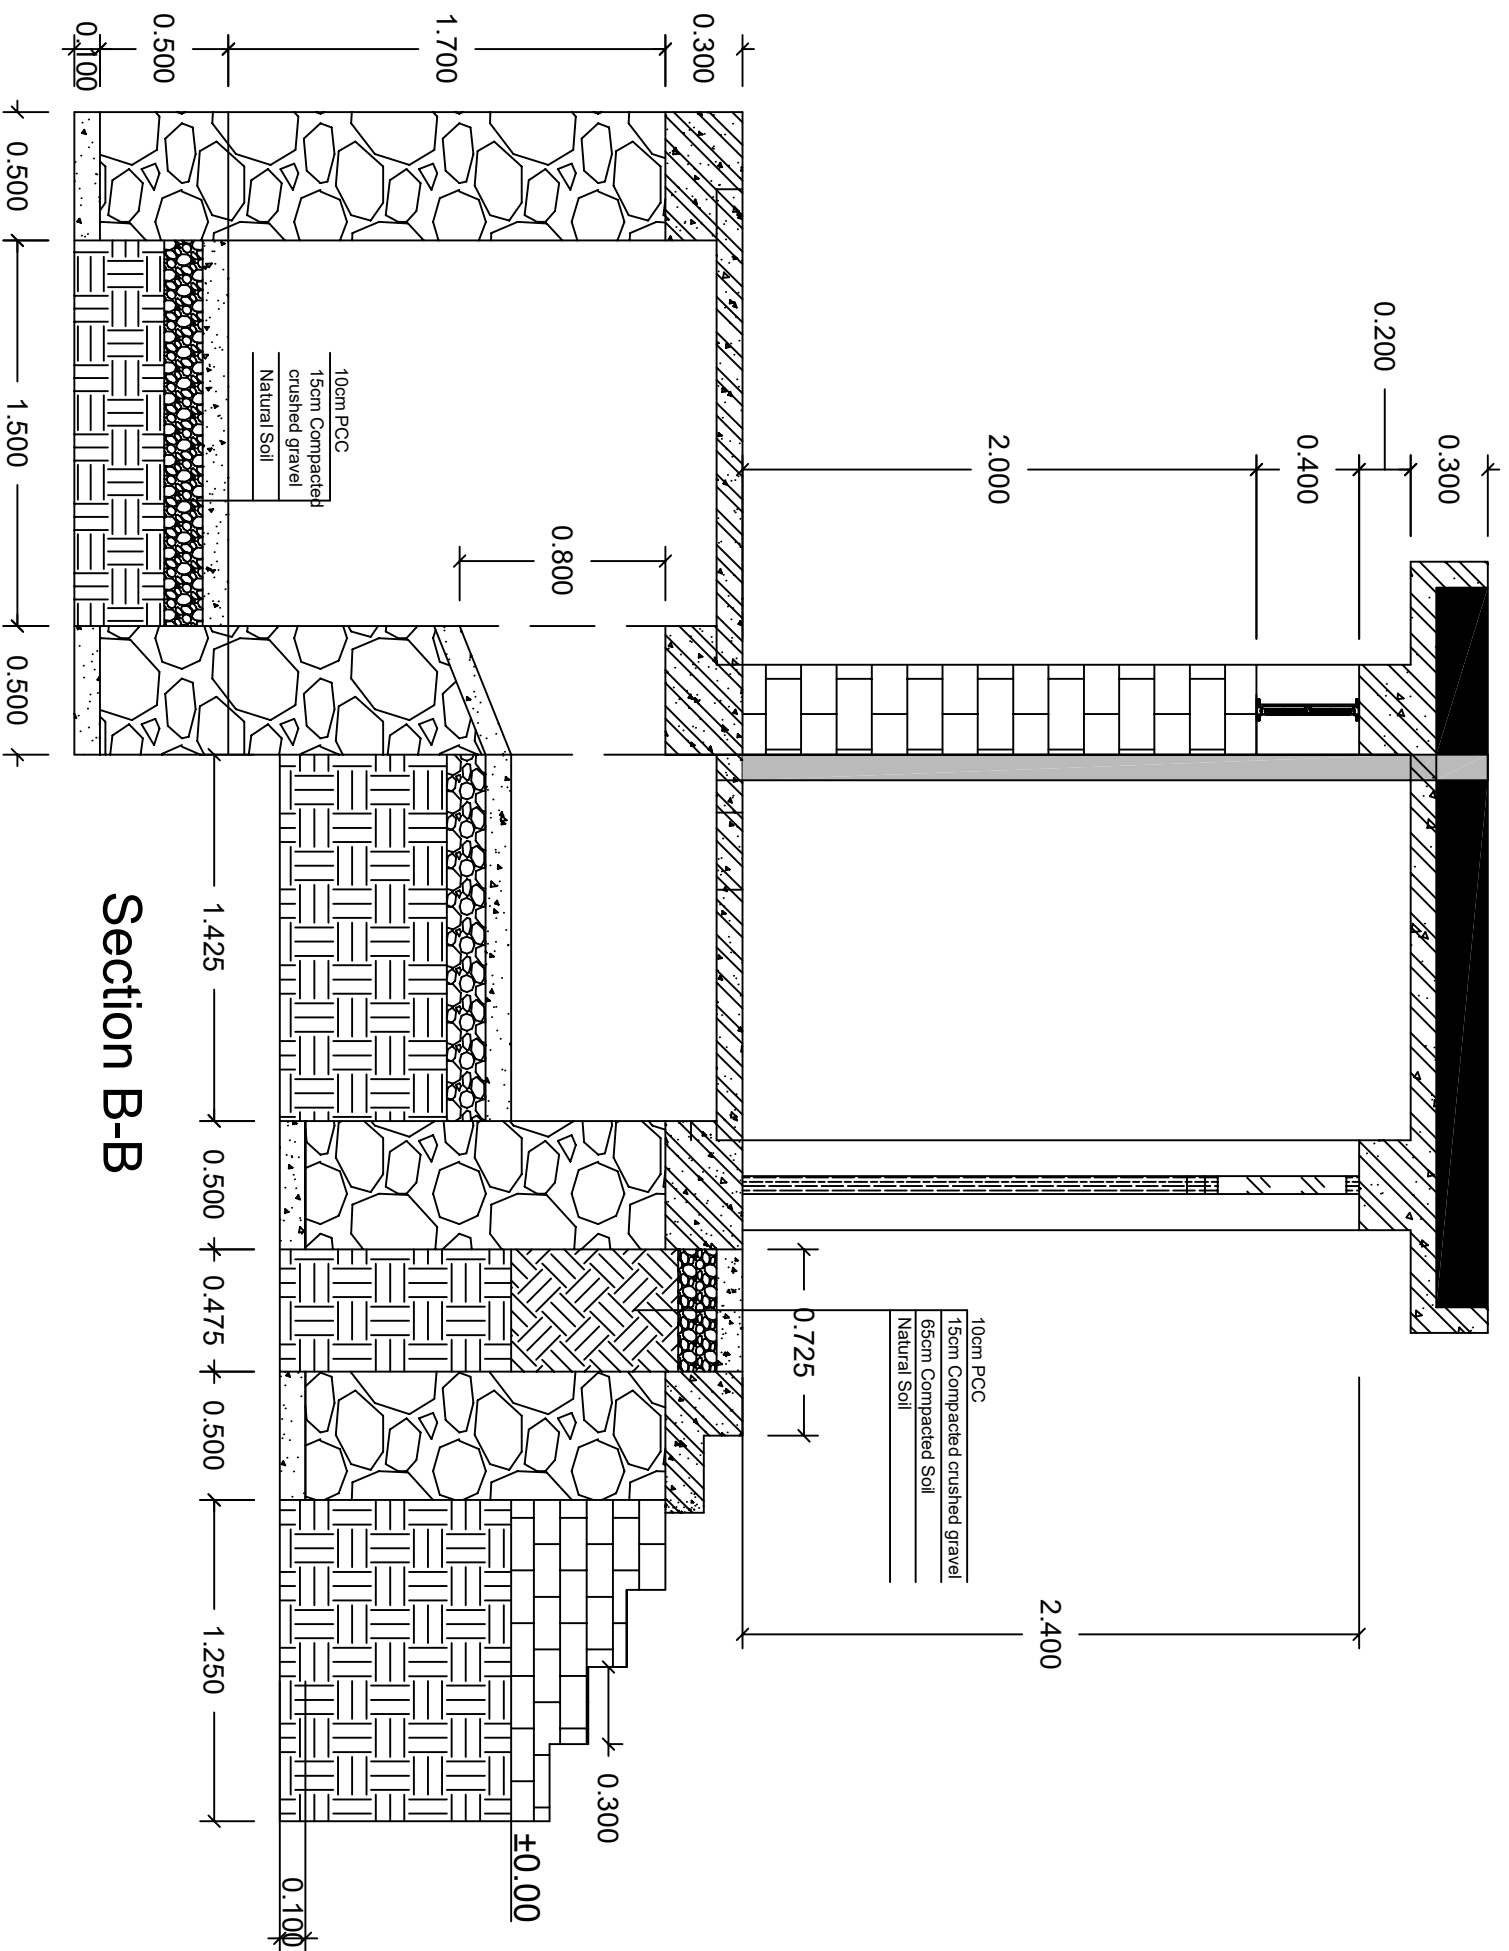


0.600

1.200

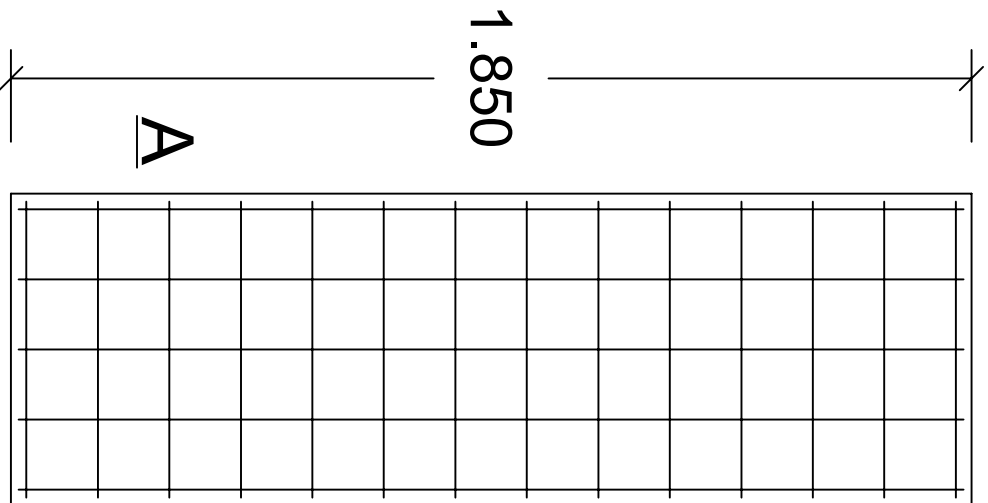


1.500

A

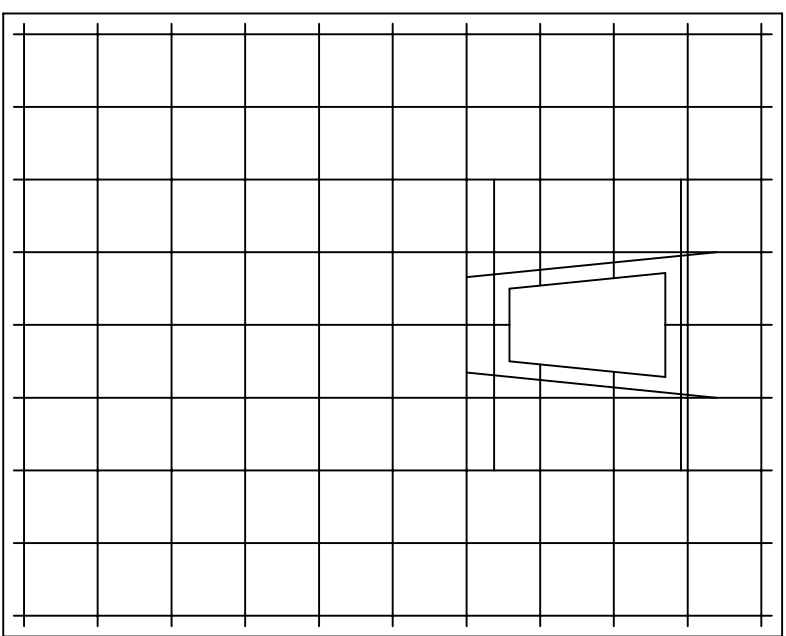

13Ø10X57@13.8c/c

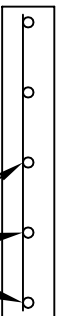


0.100

5Ø10X182@13.5c/c

0.100

11Ø10X116@14.2c/c

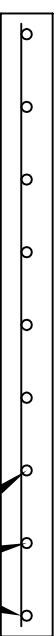

9Ø10X182@14c/c

# Slabs Detail