



Temporary Classroom Plan

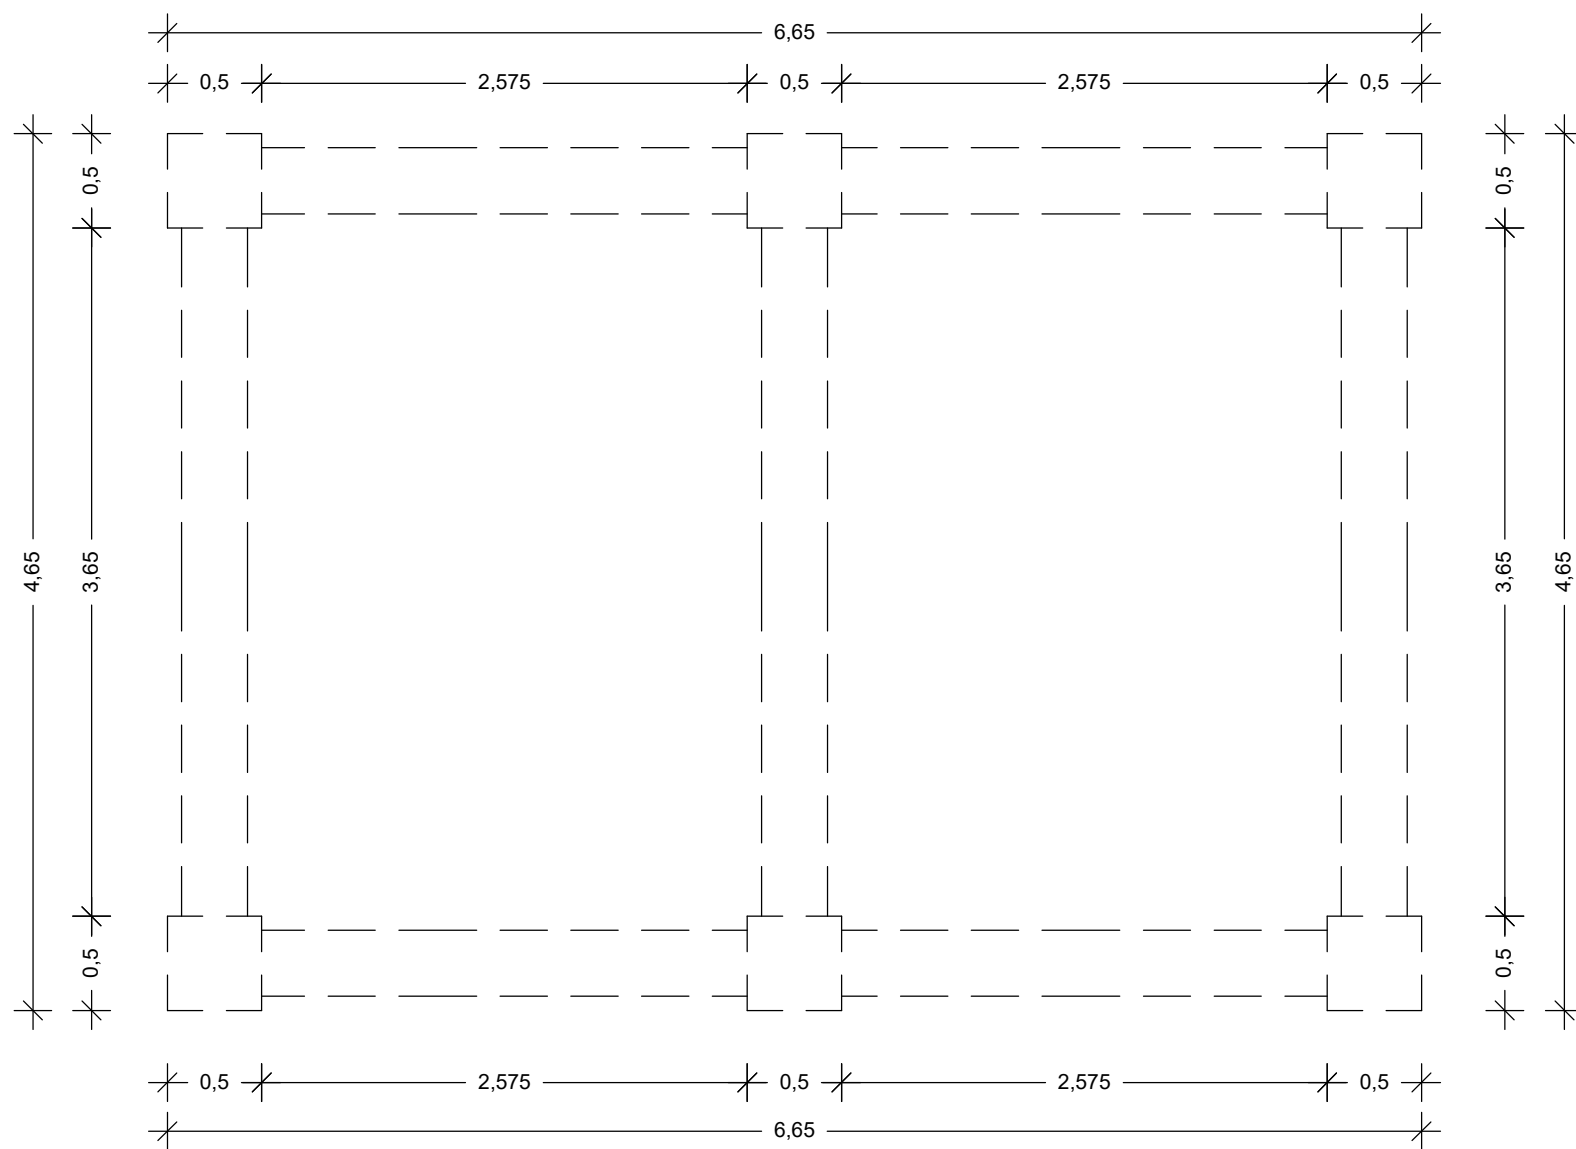

Transitional Classroom Foundation Plan

Hollow Rectangular Section 40X80X2mm

Steel Truss, Hollow Rectangular Section 40X80X3mm

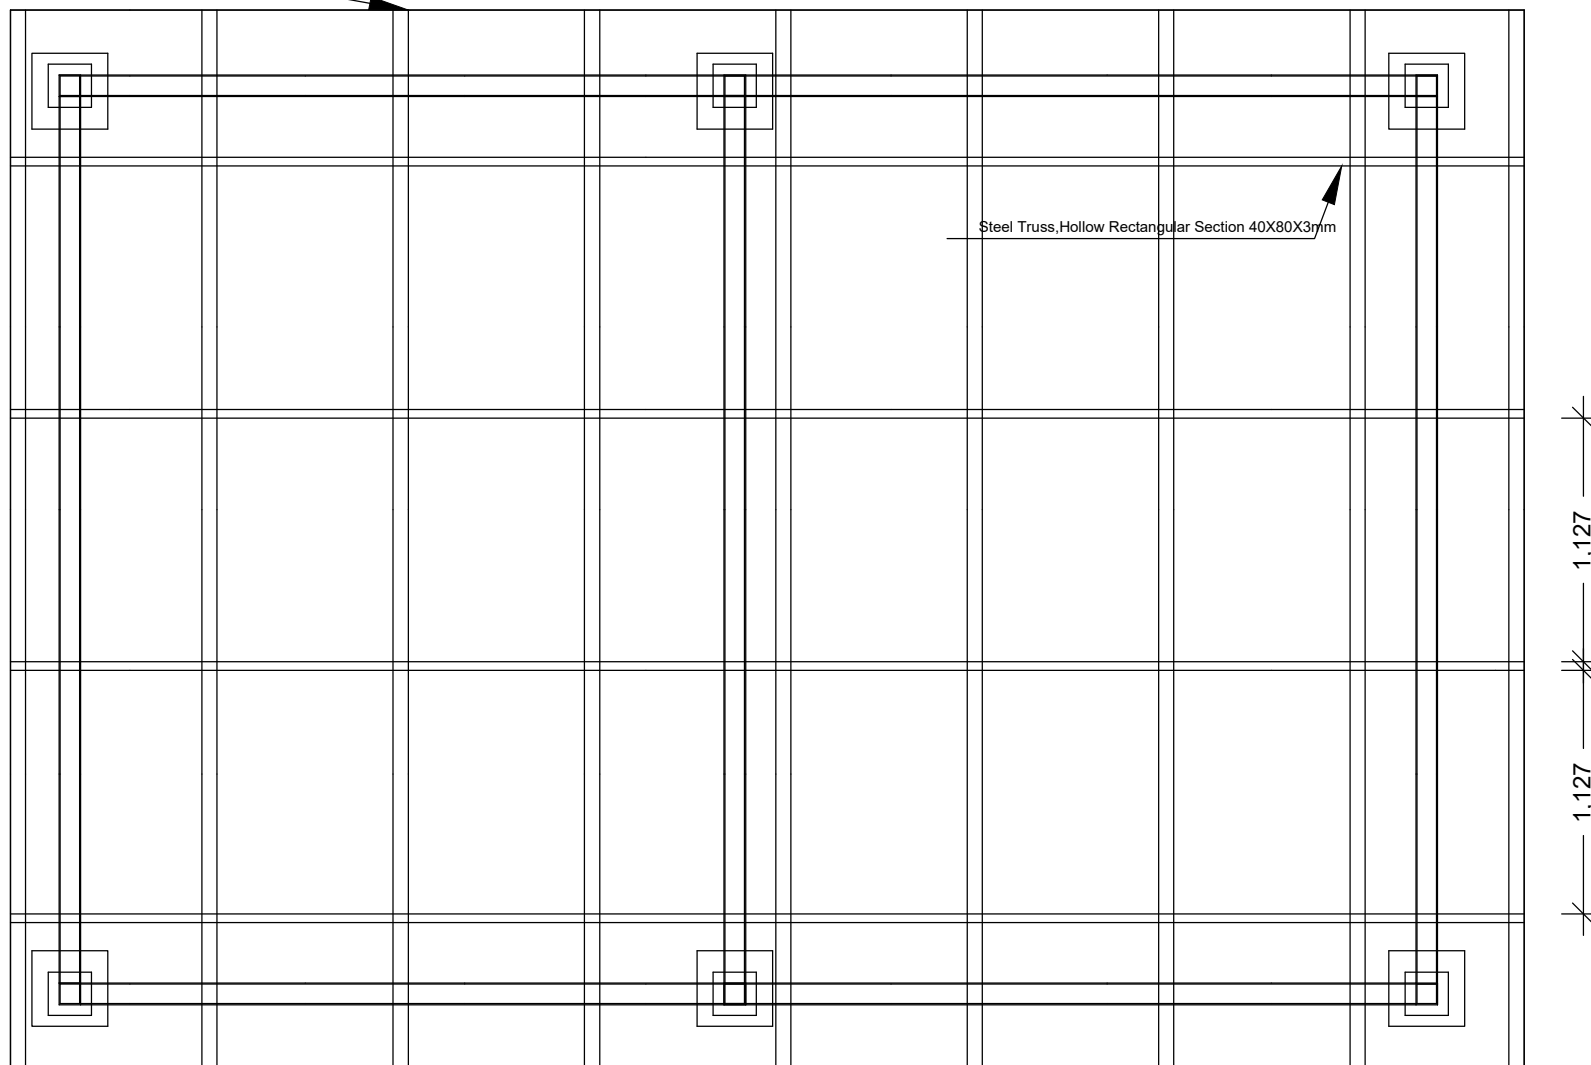


0,815 0,815


1,127 1,127

Truss Distribution Plan






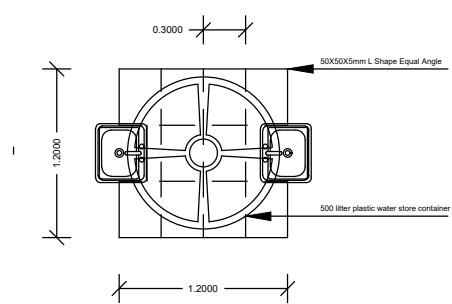


Hand wash basin plan

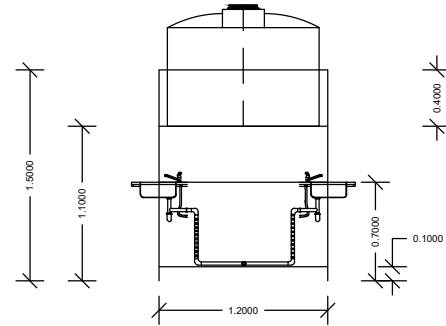



Hand wash basin elevation

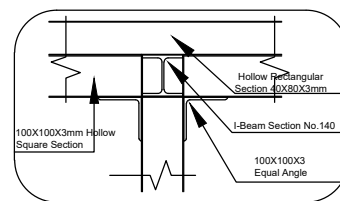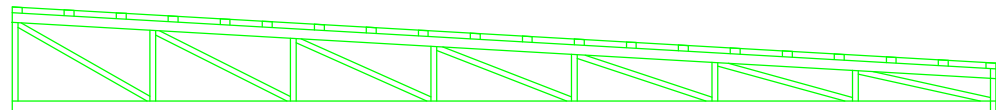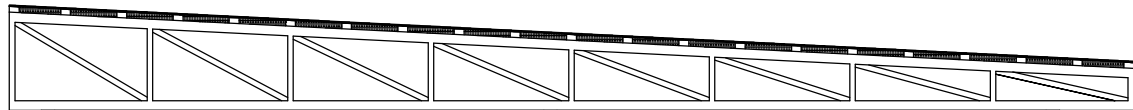


Detail A

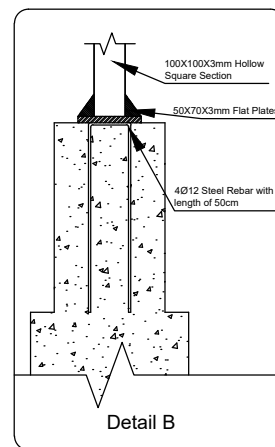

Detail B

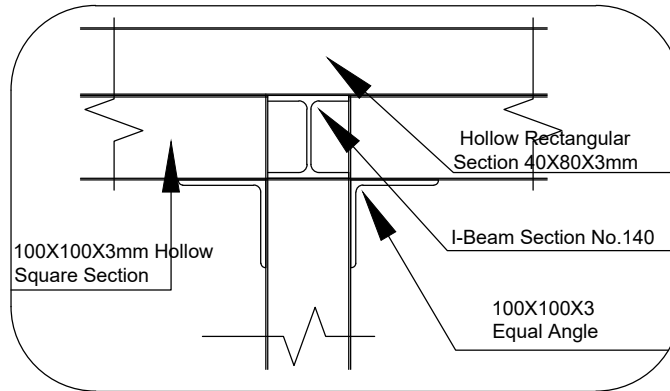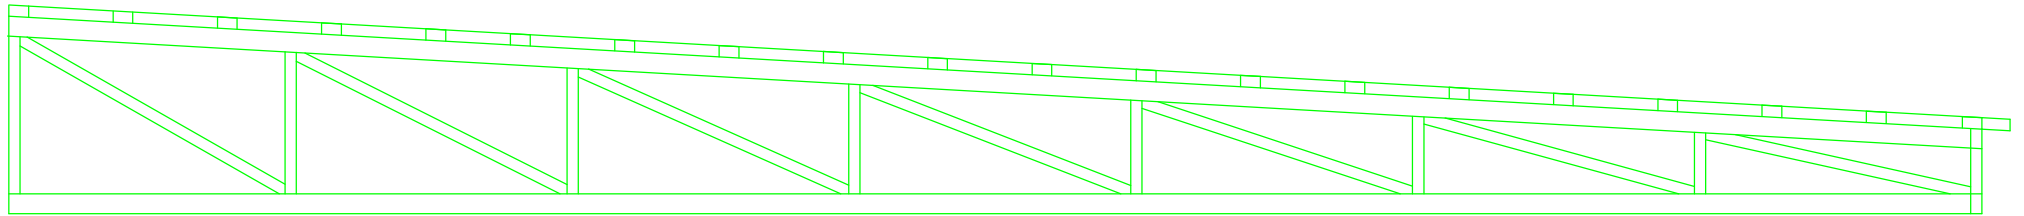

Detail A

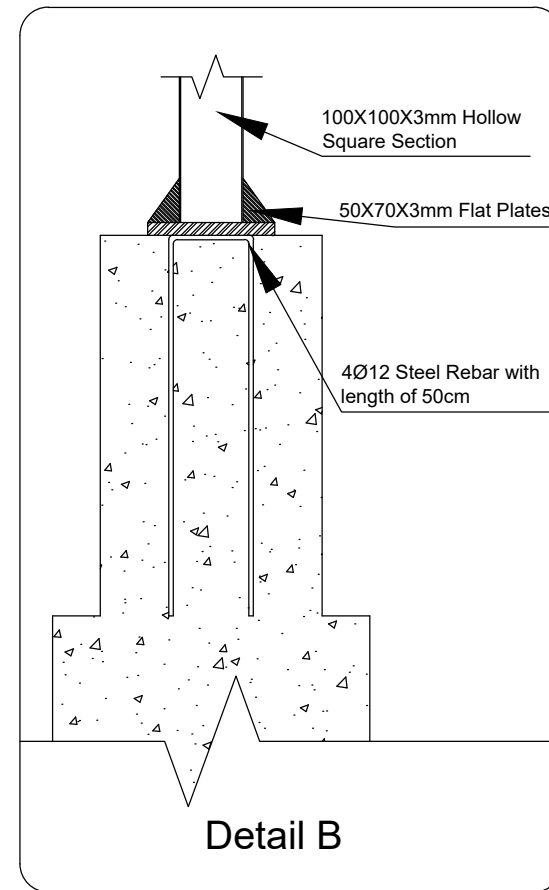

Detail B