


Notes:

1. All dimensions are in (mm) unless otherwise specified
2. The waiting areas are planned to be built in front of connex containers already available in the villages
3. All steel members should be painted with anti-rust paint


Waiting Area Plan

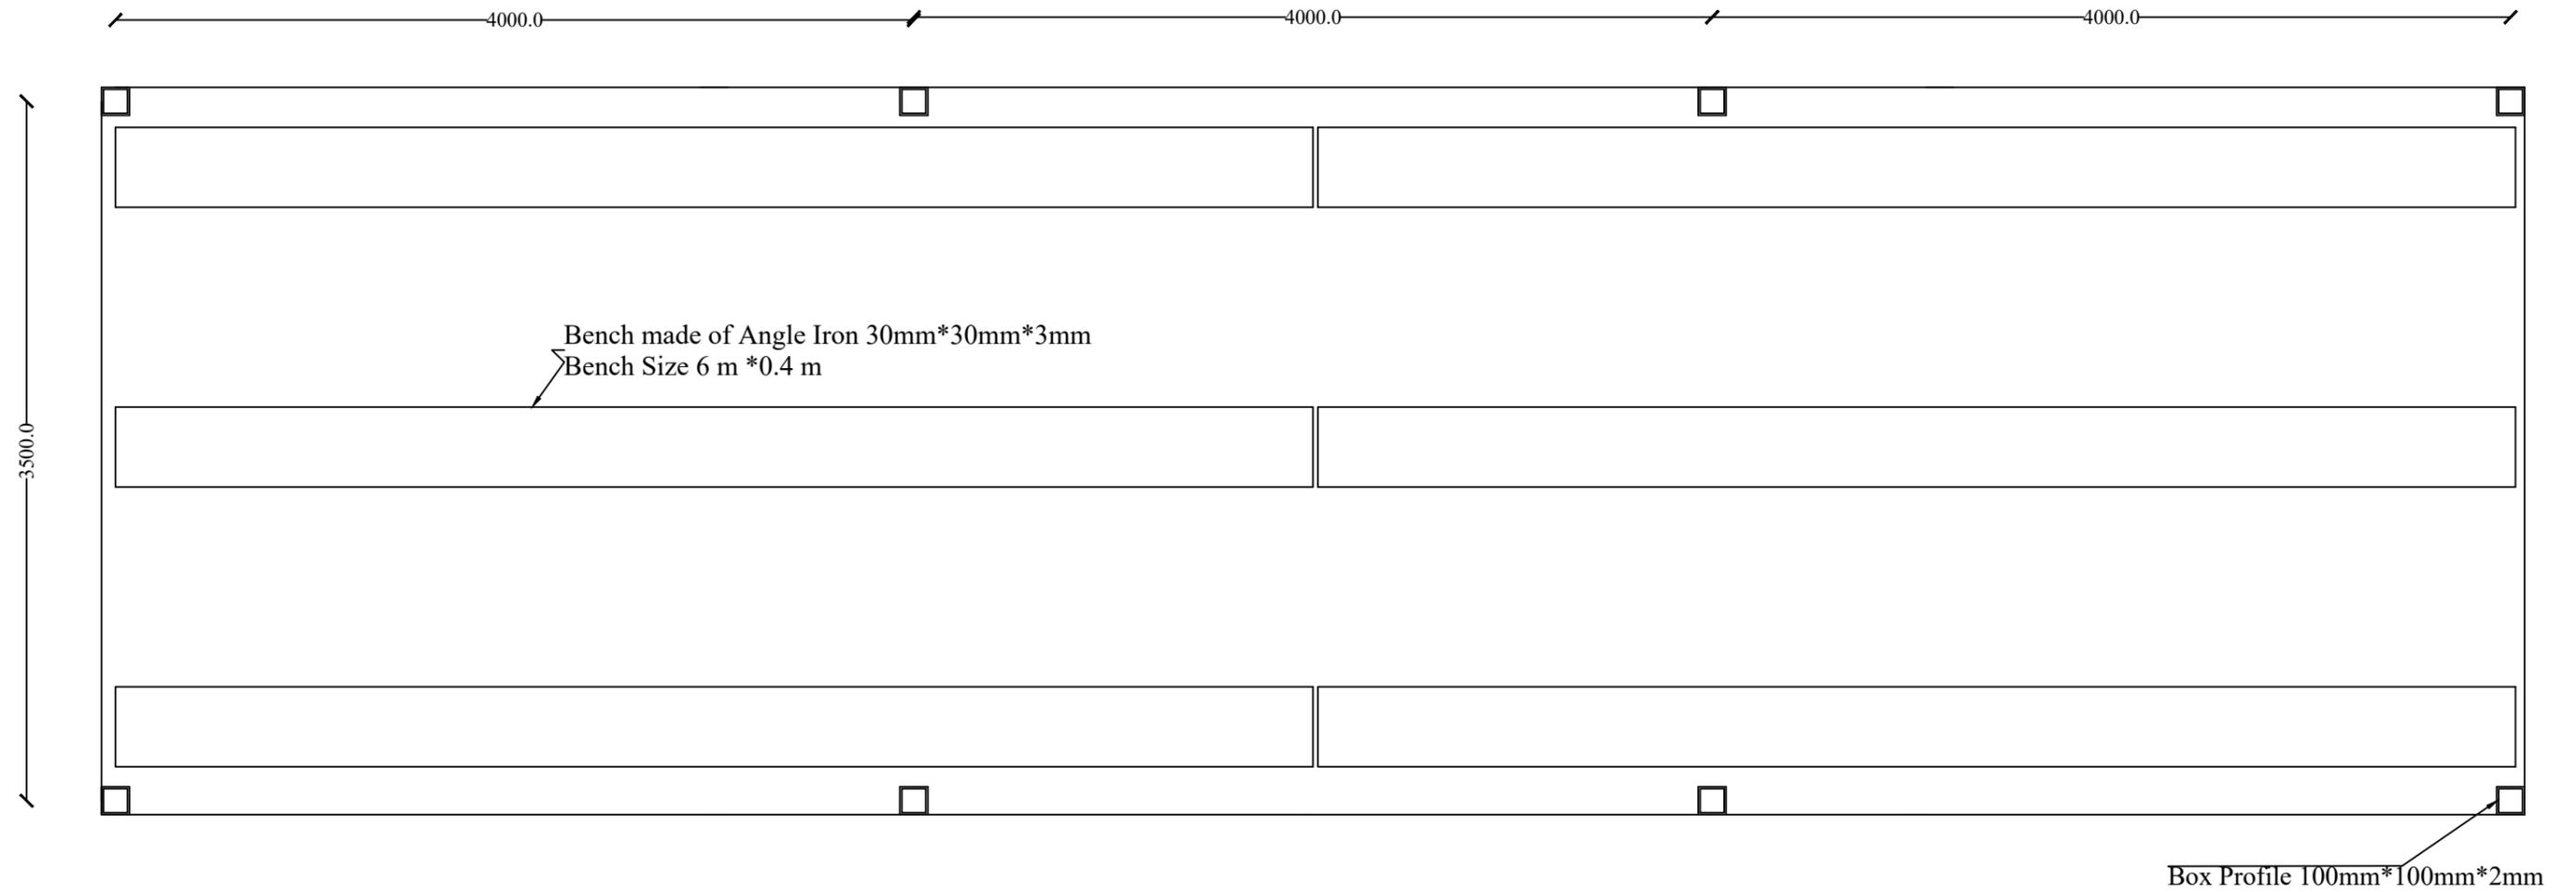

Organization for Research and Community Development (ORCD)	Designed by	Engineering Department	SCALE As Shown DATE July 2024	SHEET NO 	PROVINCE	PROJECT NAME
	REVIEWED BY	Engineering Department			DISTRICT	
	APPROVED BY	Engineering Department			VILLAGE	

Waiting Area Section

- Corrugated GI Sheet Gauge 22
- Truss made of Box Profile 80mm*40mm*3mm
- Glass Wool (T=100 mm)
- Acrylic Plastic (T=4-5mm)

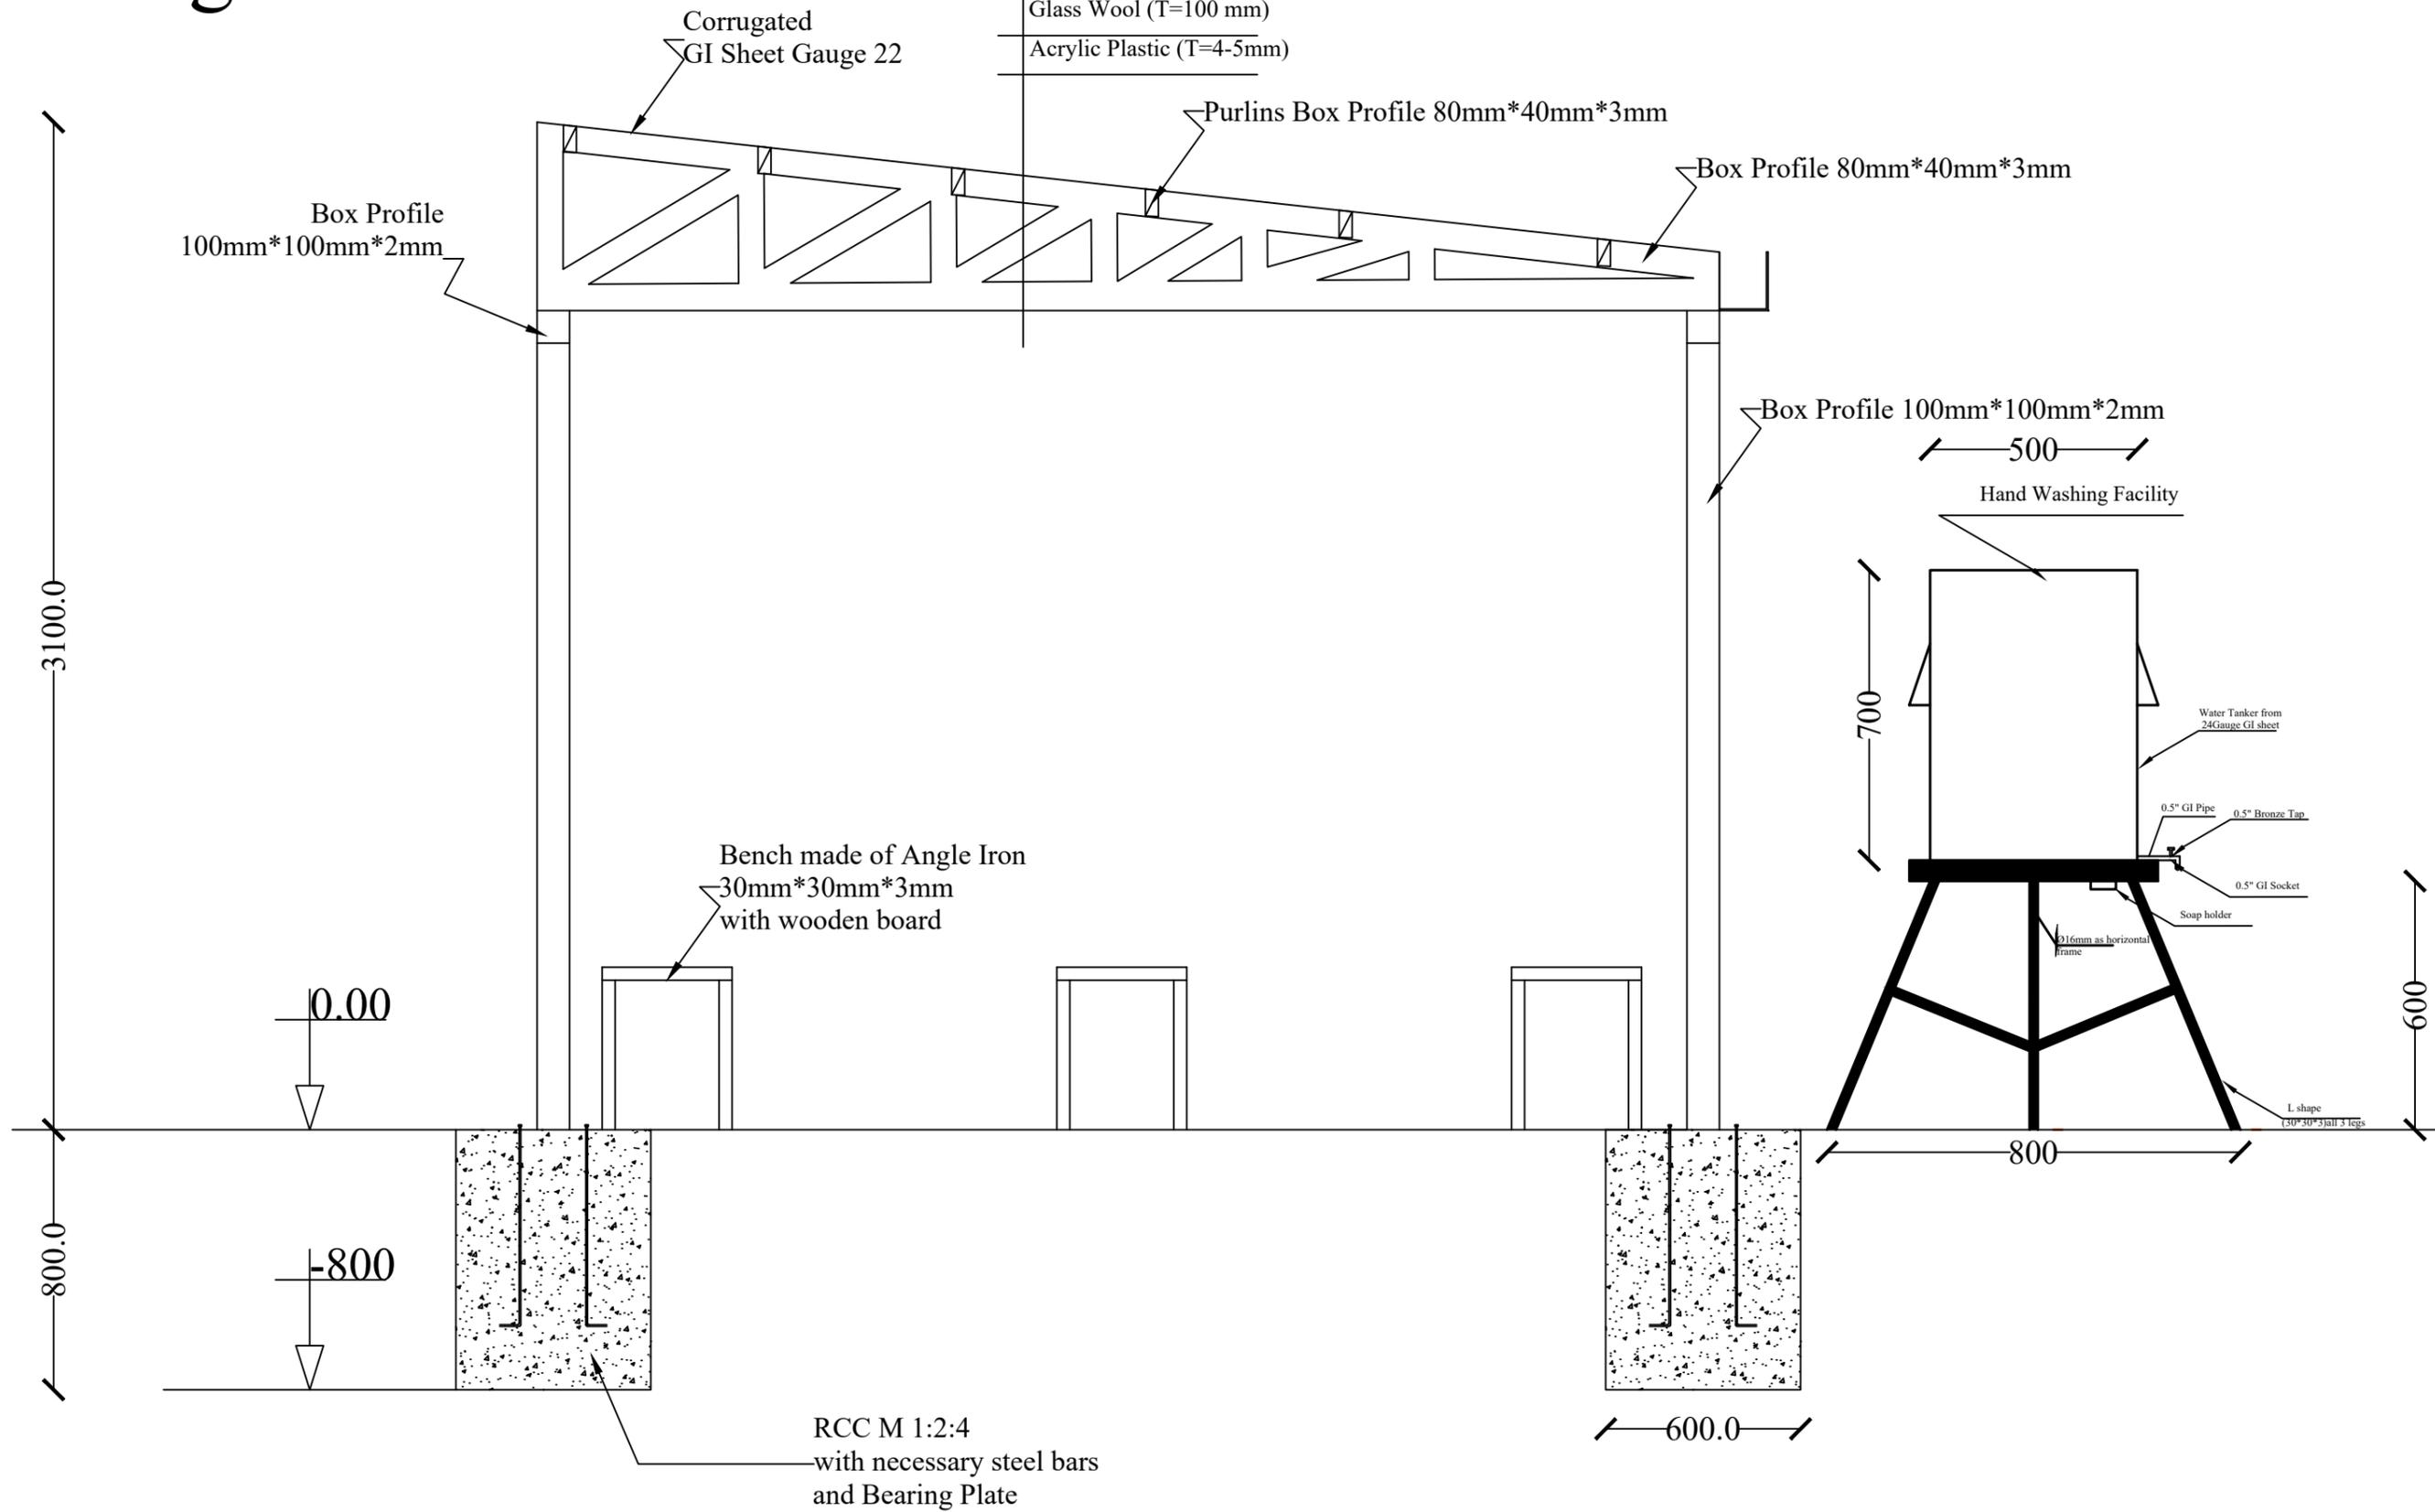

Organization for Research and Community Development (ORCD)	Designed by	Engineering Department	SCALE As Shown DATE July 2024	SHEET NO 2 2	PROVINCE	PROJECT NAME
	REVIEWED BY	Engineering Department			DISTRICT	
	APPROVED BY	Engineering Department			VILLAGE	