



Stone Masonry Boundary wall
Section A-A

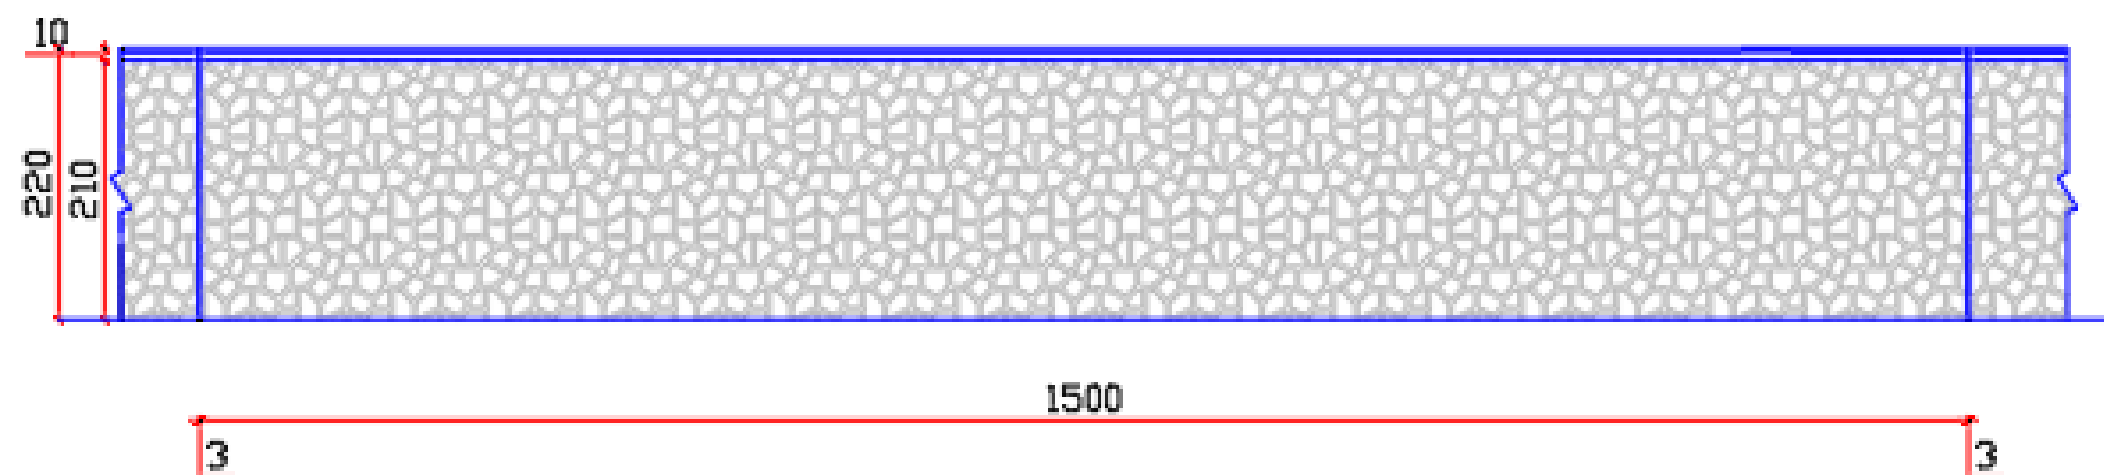

Stone Masonry Boundary wall
(Elevation)

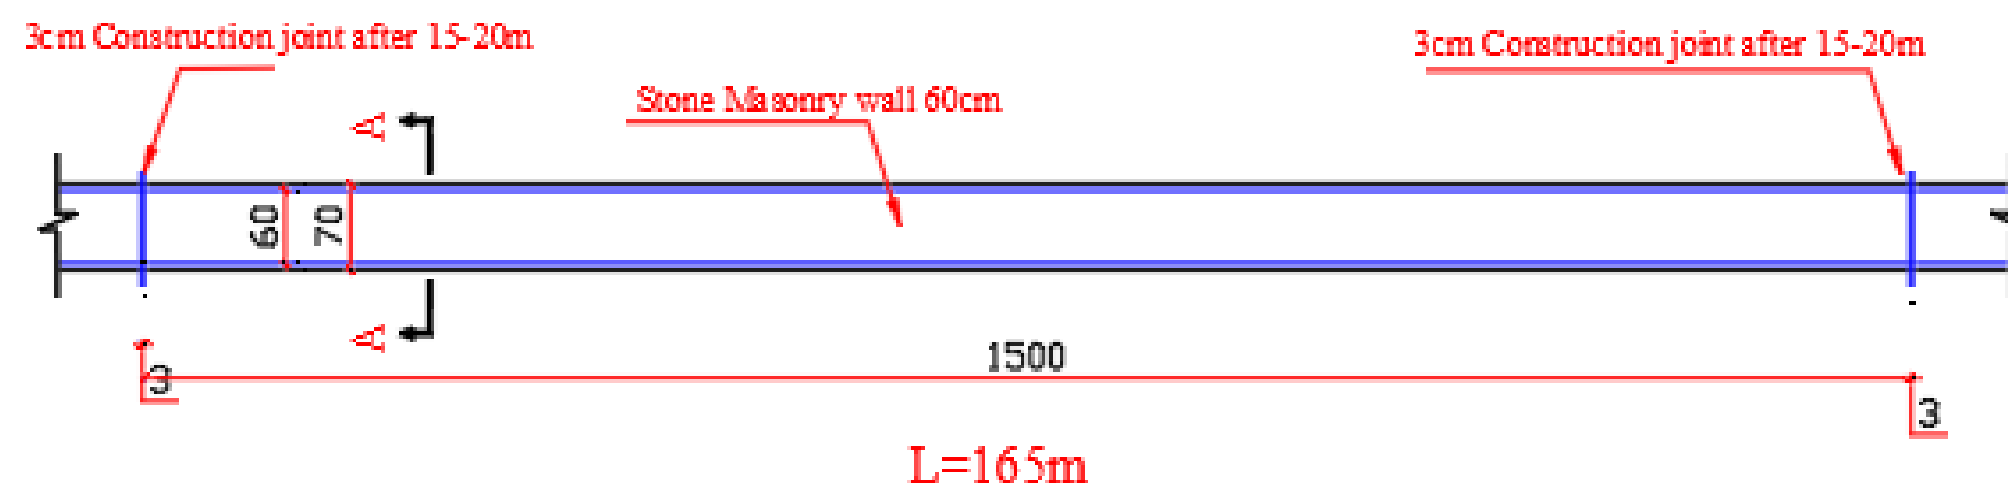

Stone Masonry Boundary wall With
(plan)



MINISTRY OF EDUCATION
INFRASTRUCTURE SERVICE DEPARTMENT



STANDARD WASH PACKAGE
IN SCHOOL, AFGHANISTAN

Surveyed by	Sharifullah, Safiullah, Mahfooz
Drawing by	Sharifullah, Safiullah, Mahfooz

APPROVED BY	
SCALE	AS SHOWN (A3)
DATE	jan, 2024

SHEET NO	1
----------	---

PROJECT NAME	Bebe Maysara girls high school
DRAWING TITLE	Stone boundary wall plan and details

ARCHITECTURAL	
---------------	--