


Plan Foundation

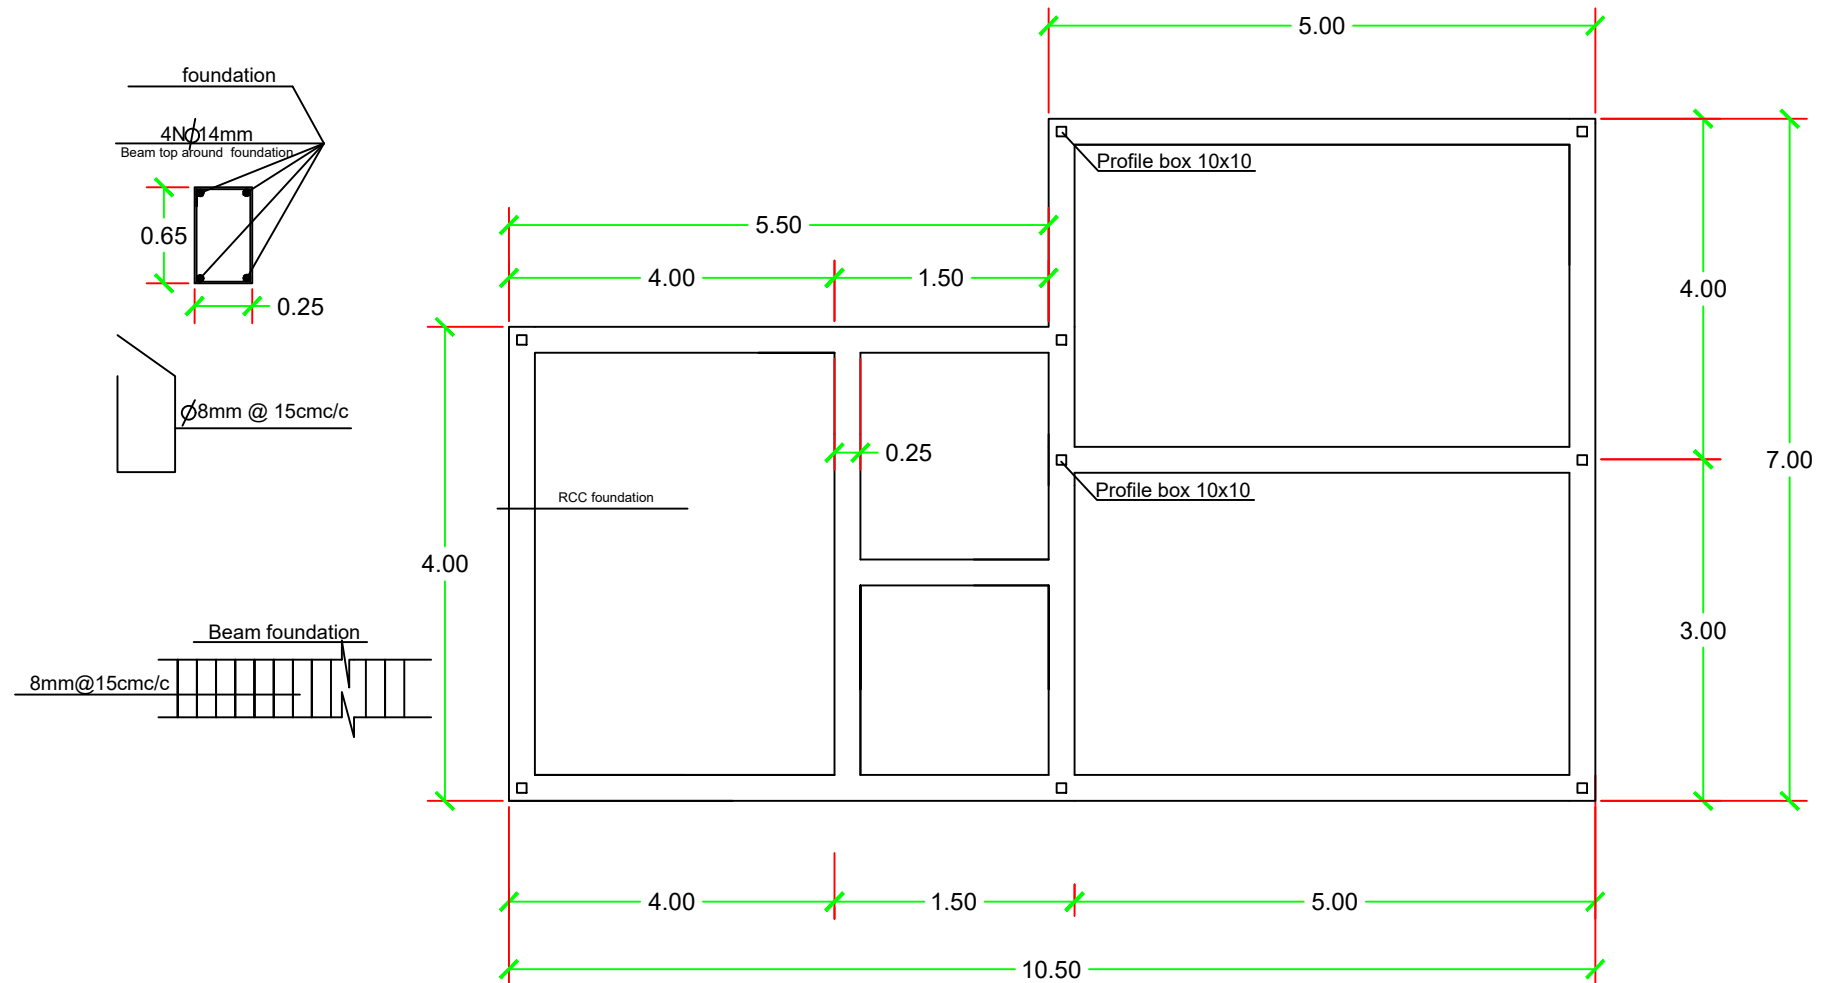

Organization	Province/District	Clinic	Prepared and designed by
Union Aid Afghanischer Frauenverein e.V.	Kabul / Kalakan	Bazary	Engineering department




Note: Technical Specification


the building is constructing with sandwich panel having following specification.

- three rooms
- one corridor
- one toilet
- wall is sandwich panel
- foundation is with RCC and 50cm height from earth ground
- each room has separate exhaust
- the floor is with terrazzo tile
- windows and doors are with PVC
- Chinese ceiling applied
- it has applied with electrical system
- the roof is with HHS Truss frame including insulation and IP sheet
- it has gutter
- the toilets will be applied by fittings
- ceiling fan for each room

Plan Sandwich Panel building room

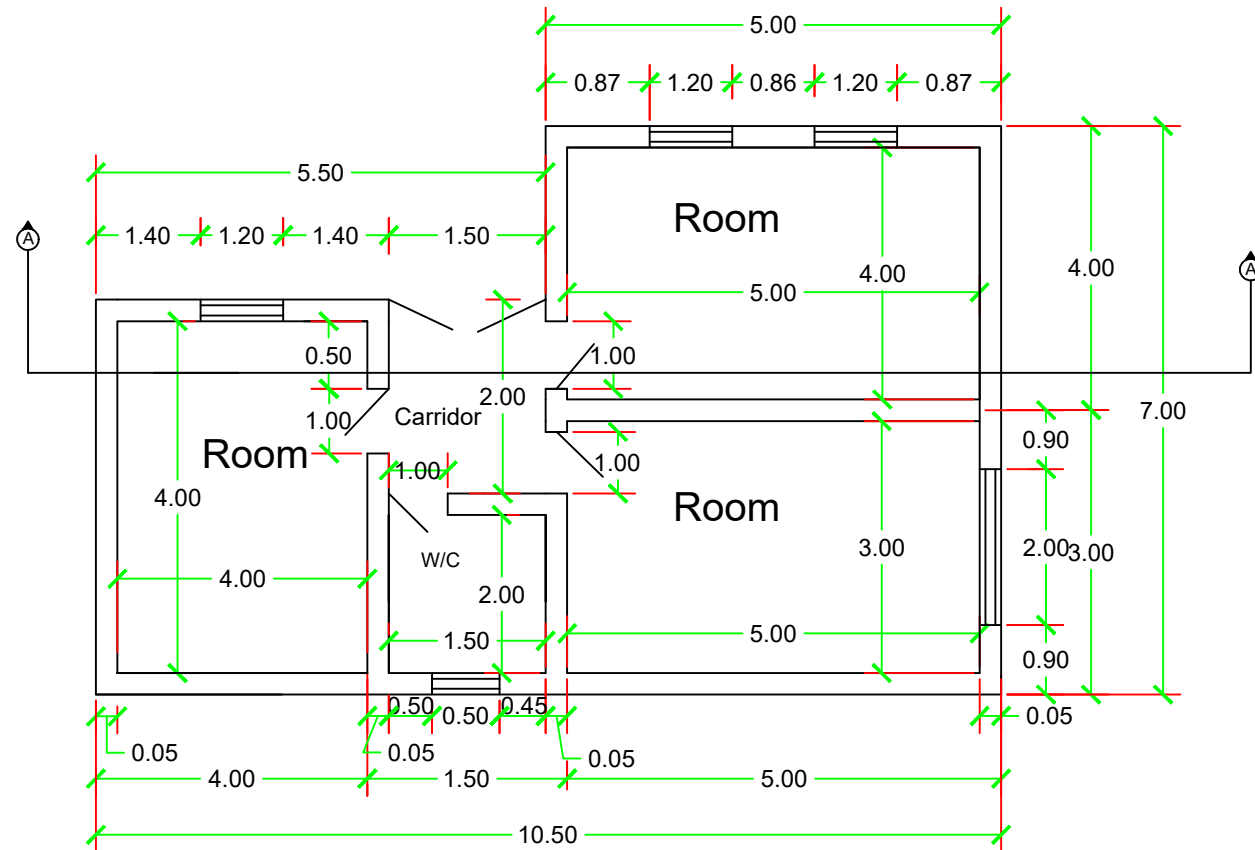

Organization	Province/District	Clinic	Prepared and designed by
Union Aid	Afghanischer Frauenverein e.V. Kabul / Kalakan	Bazary	Engineering department

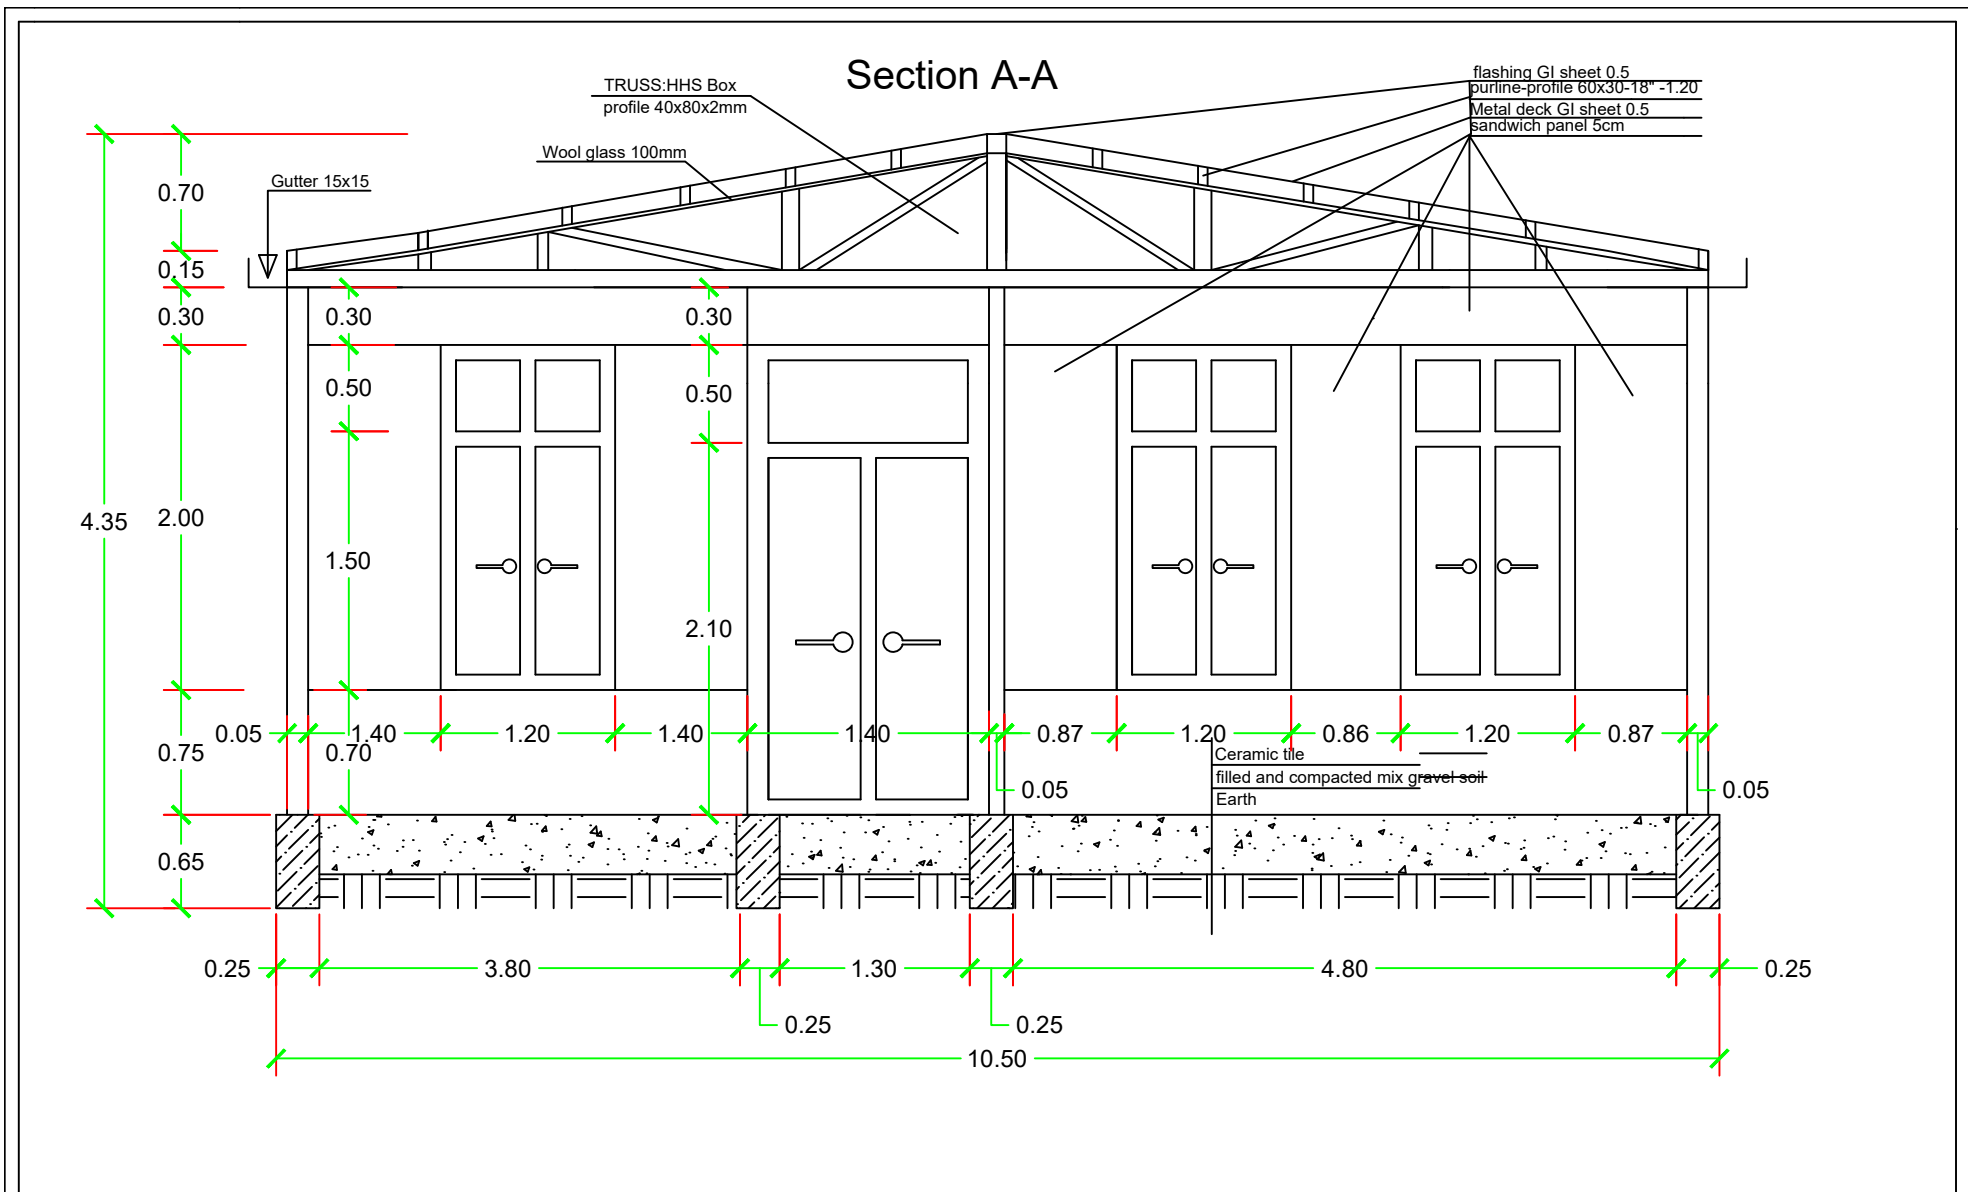

Organization		Province/District	Clinic	Prepared and designed by
Union Aid	Afghanischer Frauenverein e.V.	Kabul / Kalakan	Bazary	Engineering department