


Plan Foundation

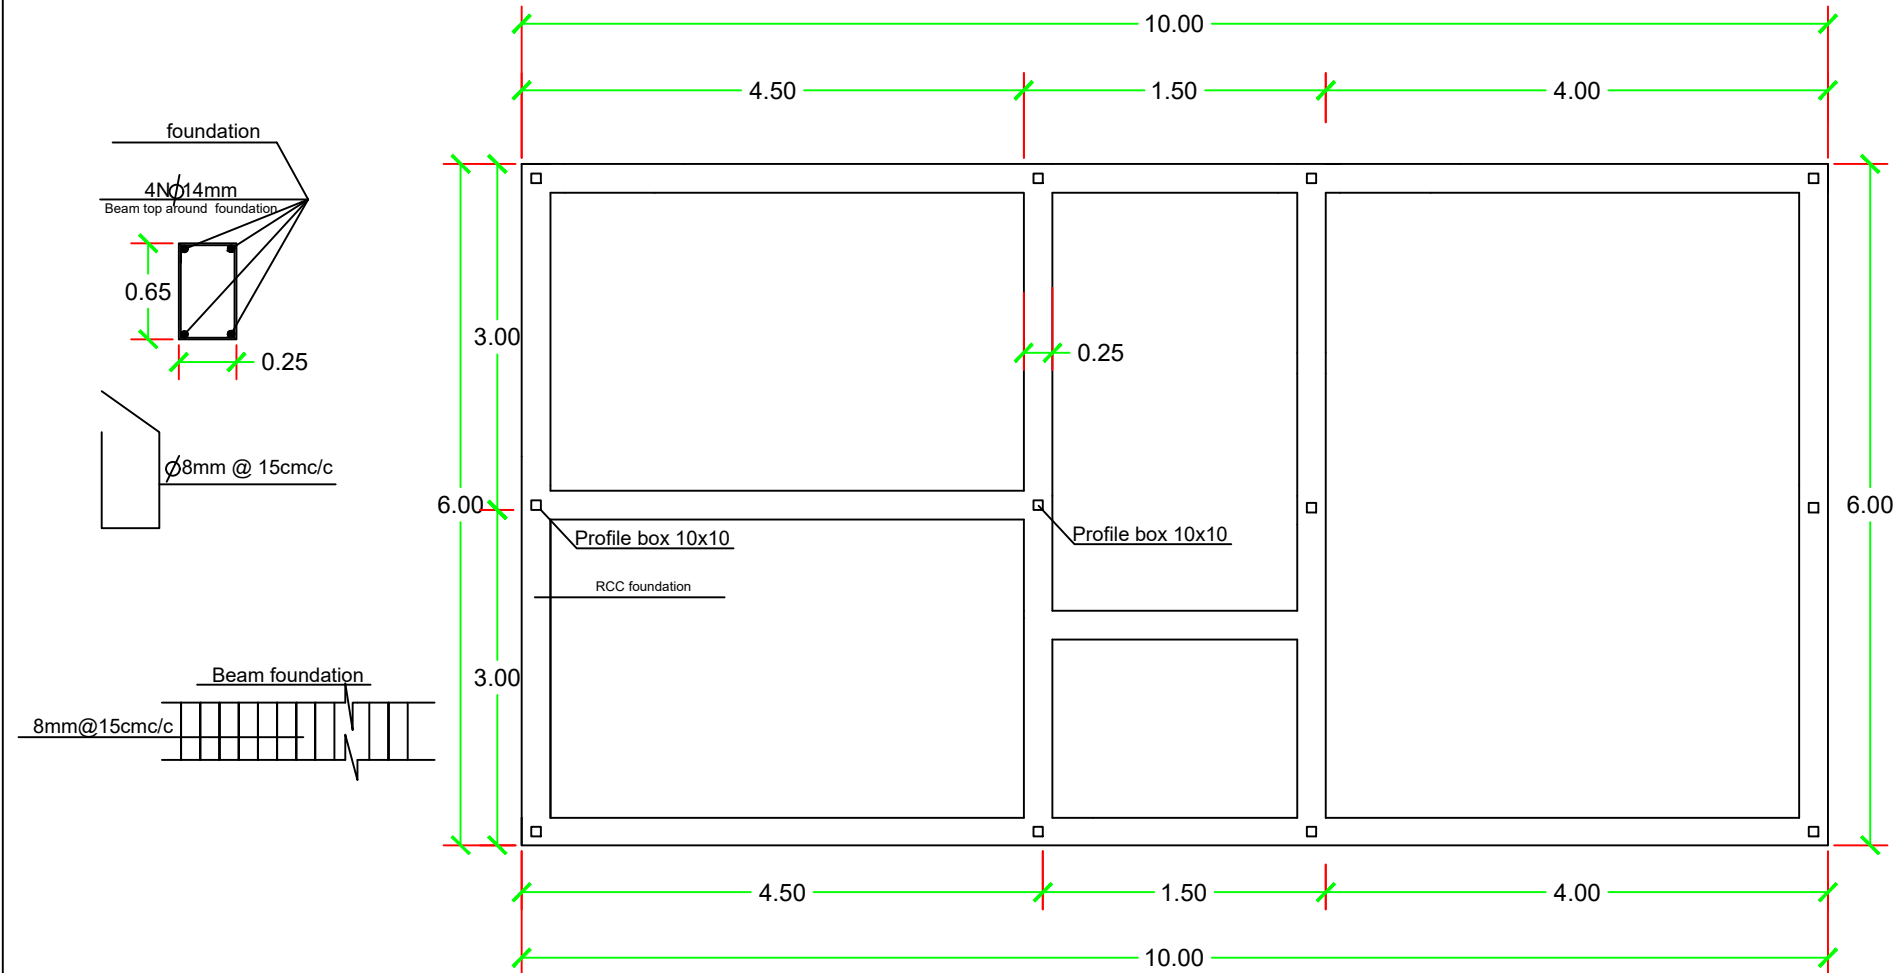

Organization

Union Aid Afghanischer Frauenverein e.V.

Province/District

Kabul / Qharabagh

Clinic

Baghe Areqh

Prepared and designed by

Engineering department




Afghanischer Frauenverein e.V. UNION AID

Note: Technical Specification

the building is constructing with sandwich panel having following specification.

- two rooms
- one corridor
- one toilet
- wall is sandwich panel
- foundation is with RCC and 40cm height from earth ground
- each room has separate exhaust
- the floor is with tile
- windows and doors are with PVC
- Chinese ceiling applied
- it has applied with electrical system
- the roof is with HHS Truss frame including insulation and IP sheet
- it has gutter
- the toilet will be applied by fittings
- ceiling fan for each room


Plan Sandwich Panel building room

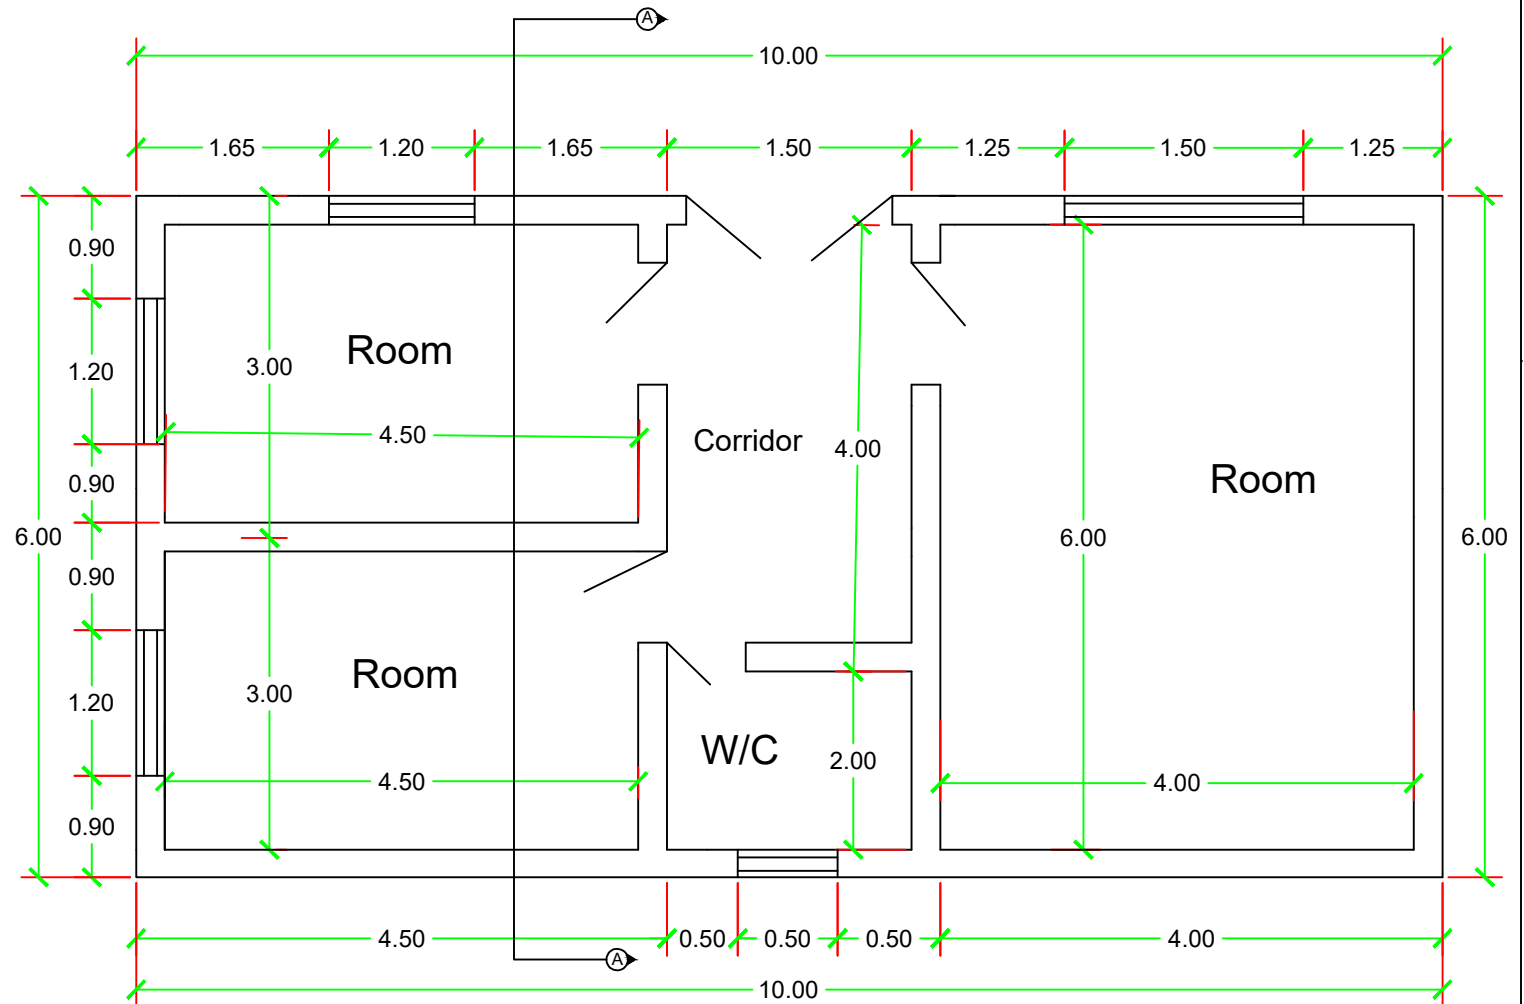

Organization	Province/District	Clinic	Prepared and designed by
Union Aid	Afghanischer Frauenverein e.V. Kabul / Qharabagh	Baghe Aregh	Engineering department



Section A-A

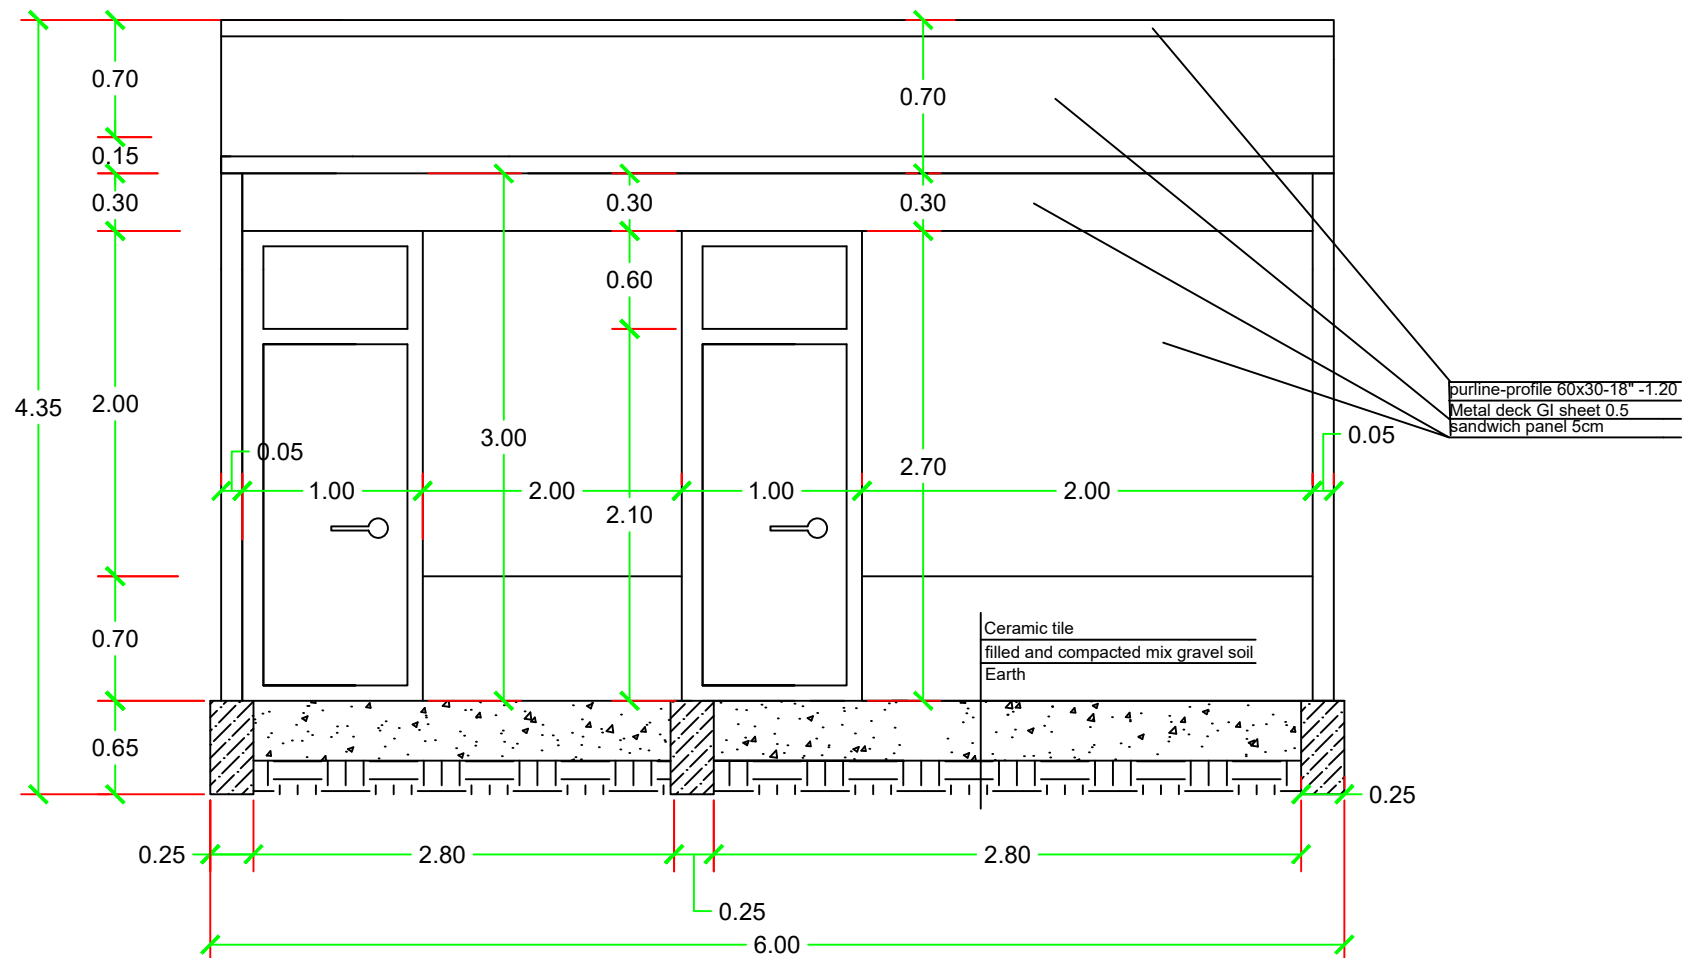

Organization

Union Aid Afghanischer Frauenverein e.V.

Province/District

Kabul /Qharabagh

Clinic

Baghe Areq

Prepared and designed by

Engineering department



Afghanischer Frauenverein e.V. UNION AID