


Foundation Plan

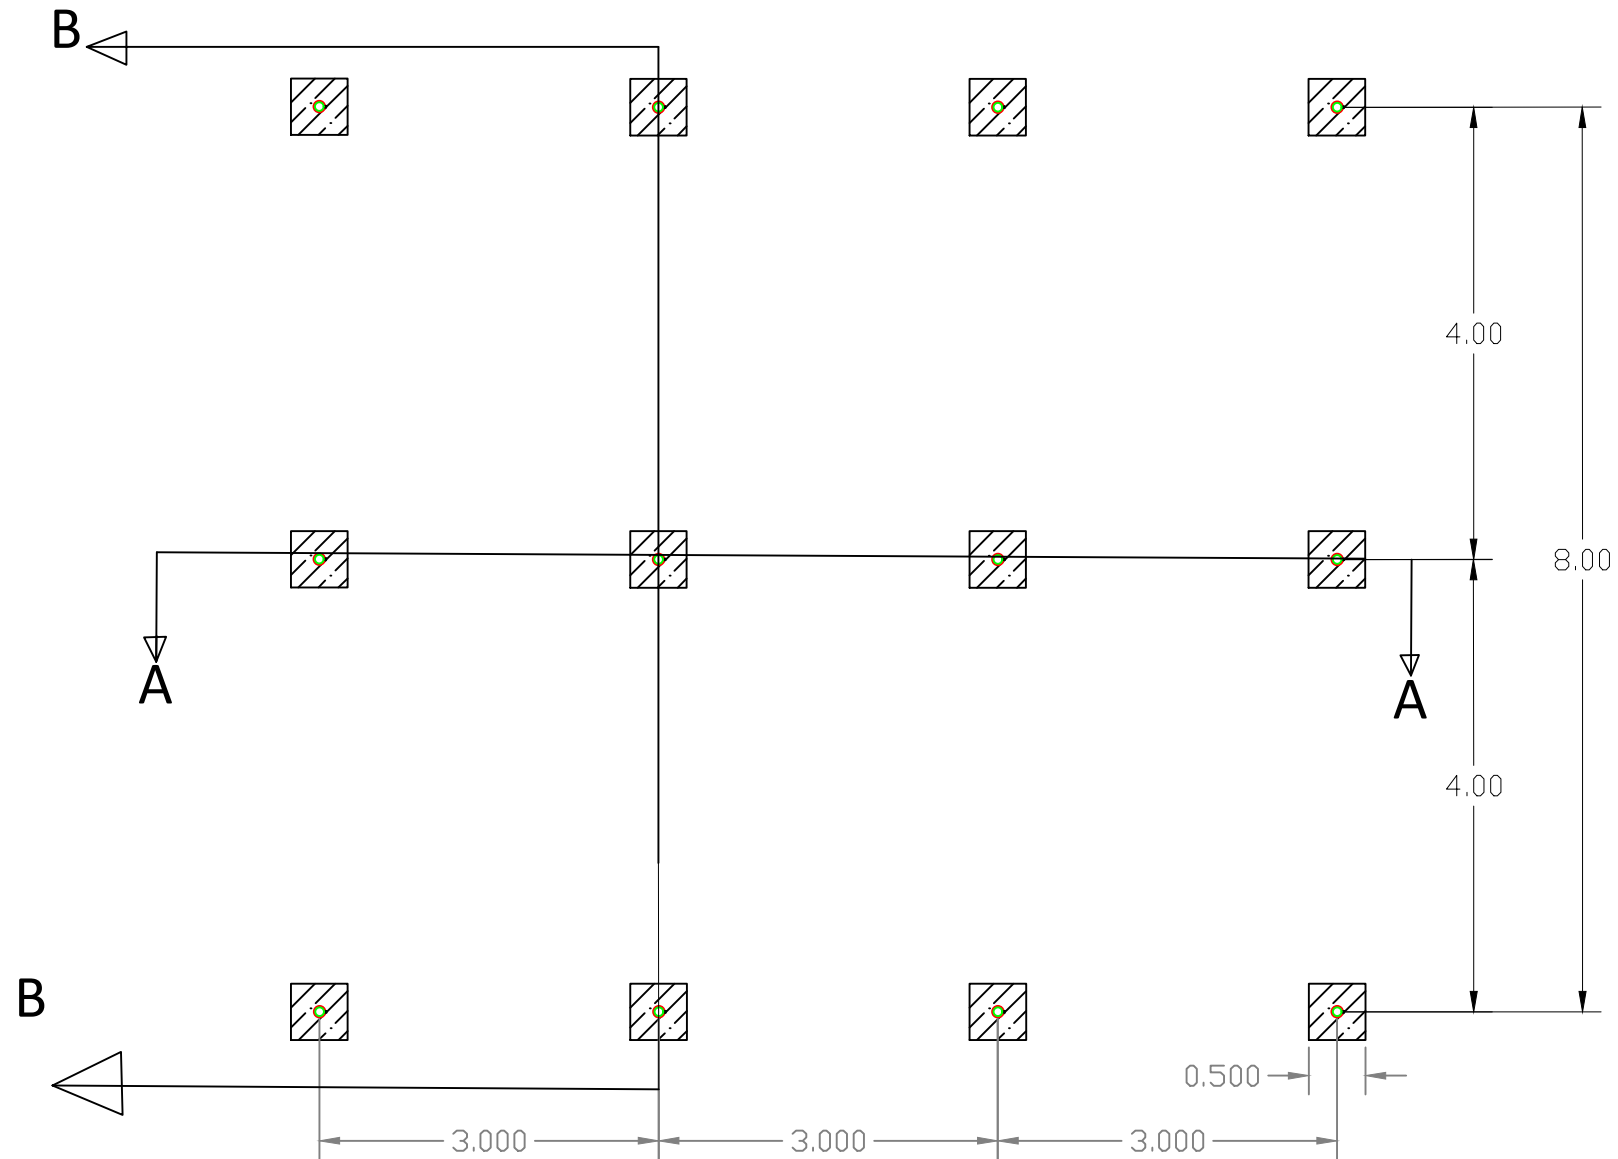


Note

1- All Dimensions in meters.


Water proof Tarpaulin
Bamboo floor
Water proof Tarpaulin
Bamboo shade floor
Ø50mmBance wood
Ø2.5"Steeltube

Detail 1

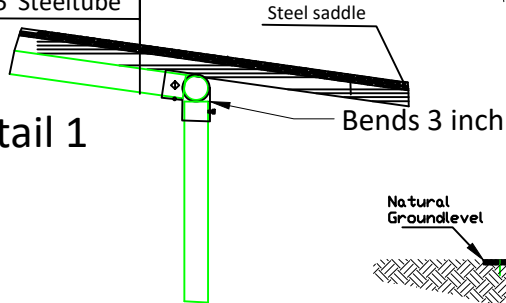


Water proof Tarpaulin
Bamboo floor
Water proof Tarpaulin
Bamboo shade floor
Ø50mmBance wood
Ø2.5"Steeltube

Section B-B

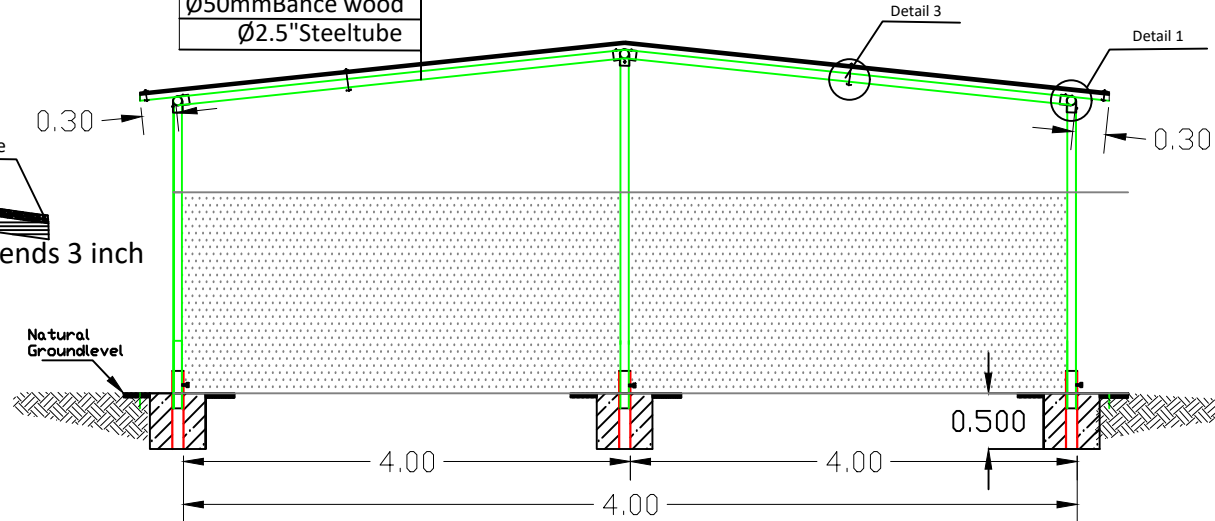



Detail 2

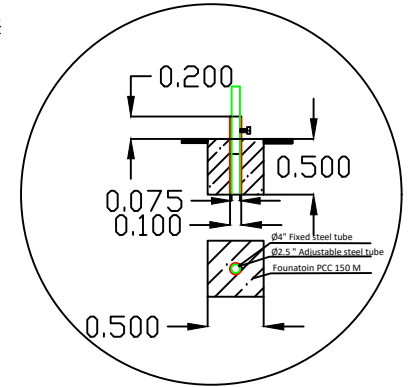

Section A-A

Detail 3


Nut with Iron sheet 8cm wide and 1.8-2 mm thickness
10mm Bamboo shade floor
Waterproof Tarpaulin
10mm Bamboo shade floor
Ø50mmBance wood
Ø2.5"Steel tube
Bolt with Iron sheet

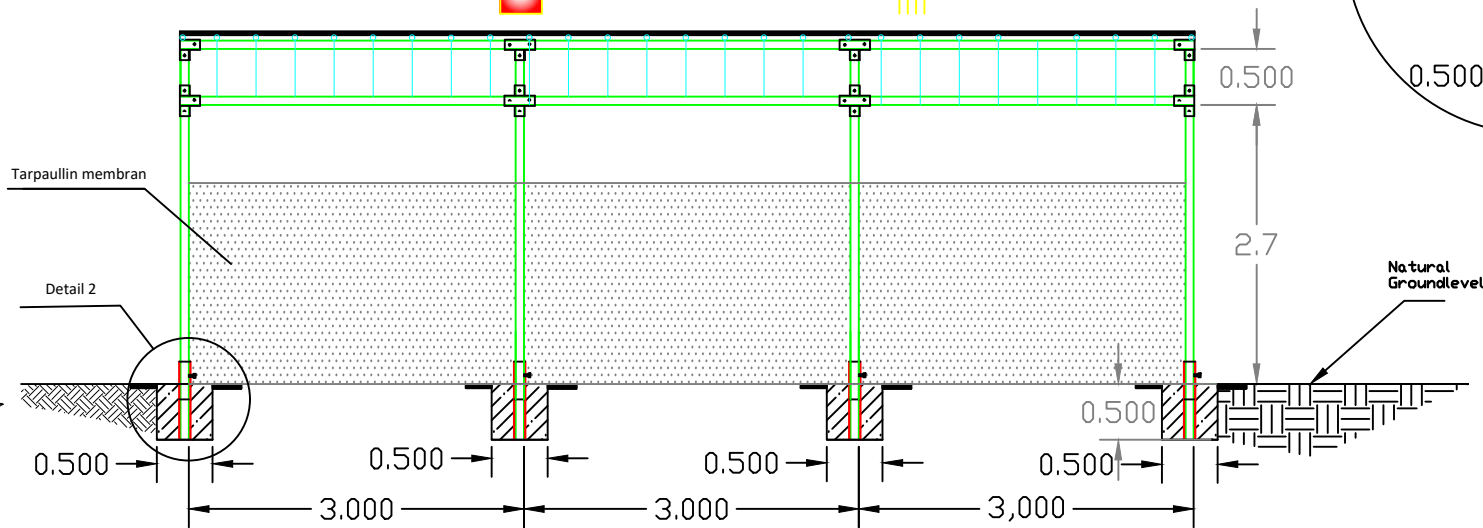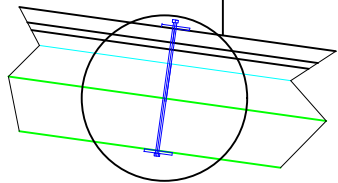

Note


- 1- All Dimensions in meters.
- 1- All bends should be 3inch.

Two layer Bamboo shade floor plan

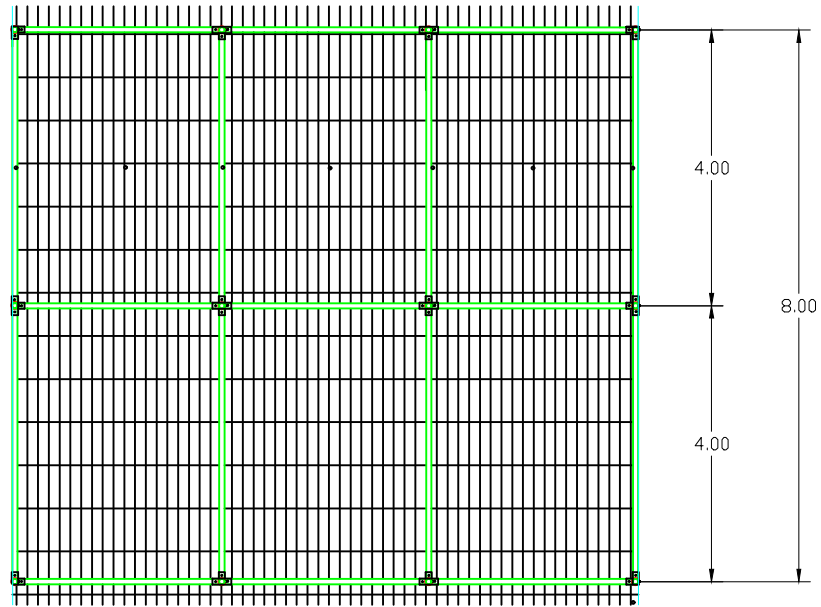


One layer water proof Tarpaulin Roof Plan

Bance wood Ø50mm @30cm c/c

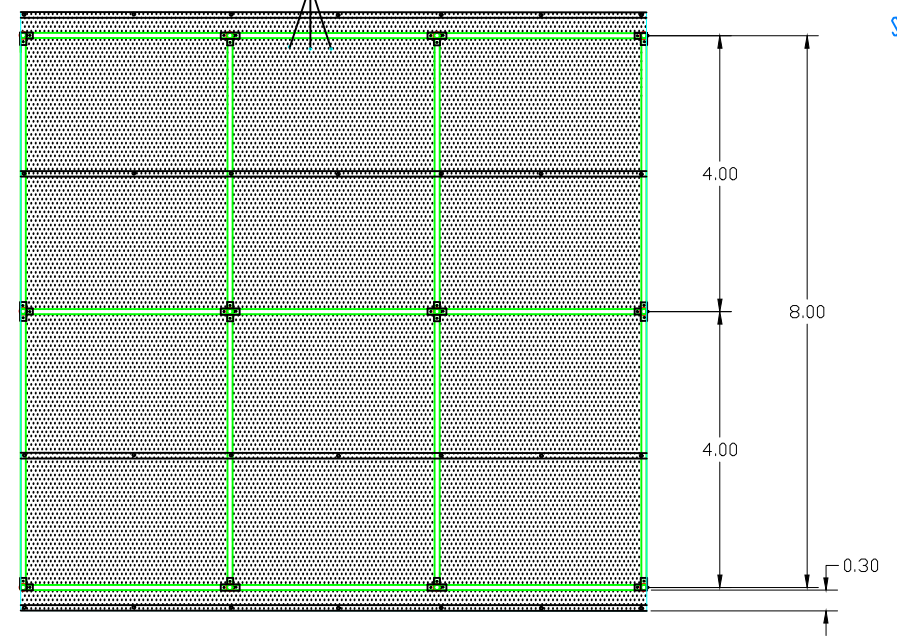

Roof bance wood Plan

Bance wood Ø50mm @30cm c/c

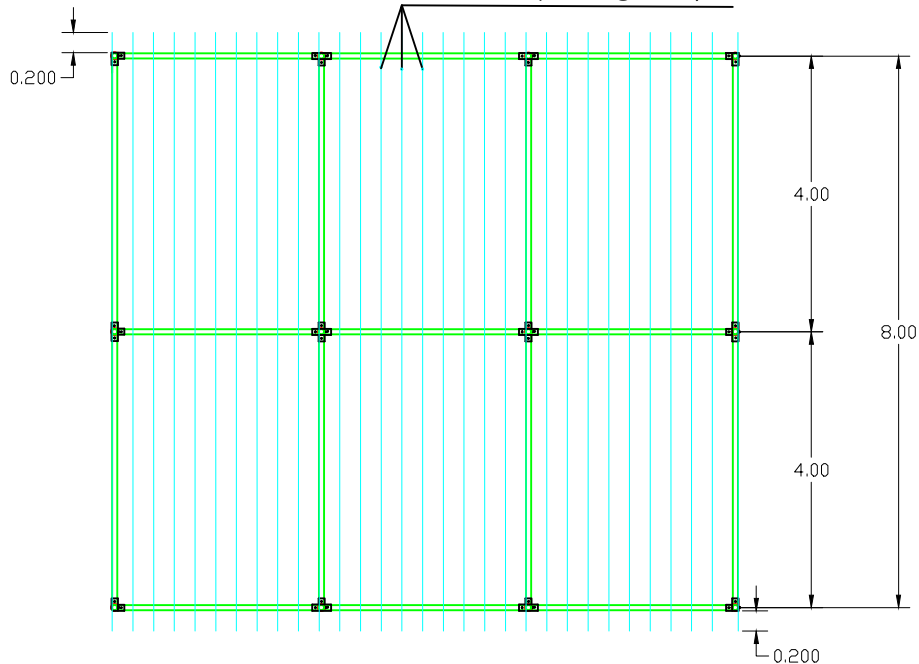

Roof steel tube Plan

