

FRONT VIEW



United Nations High Commissioner for Refugees

Dwg Modified By:	Field Office Herat	
Checked By:	Field Office Herat	
Approved by:		


No.	Submission Description:	Date:
	Modification	06/06/2024

AVERAGE SIZED FAMILY SHELTER  
PERMANENT SHELTER

Permanent Shelter Drawings

Sheet  
Reference  
Number

A-101

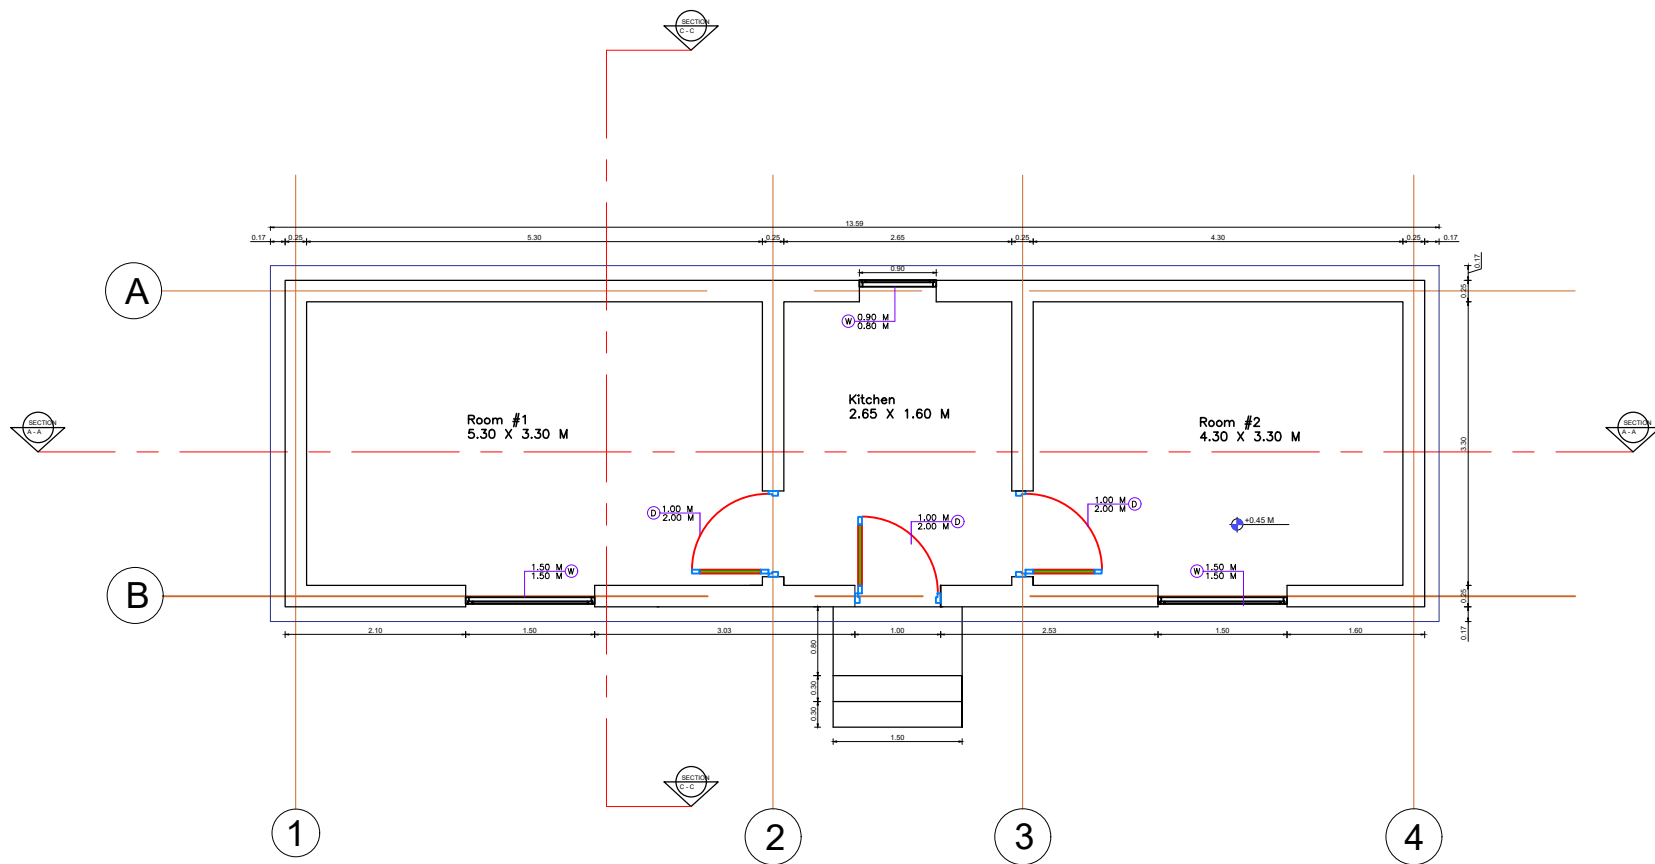

All dimensions are in meters.



United Nations High Commissioner for Refugees

Dwg Modified By:	Field Office Herat	
Checked By:	Field Office Herat	
Approved by:		


No.	Submission Description:	Date:
	Modification	06/06/2024

AVERAGE SIZED FAMILY SHELTER  
PERMANENT SHELTER


Permanent Shelter Drawings

Sheet  
Reference  
Number

A-102

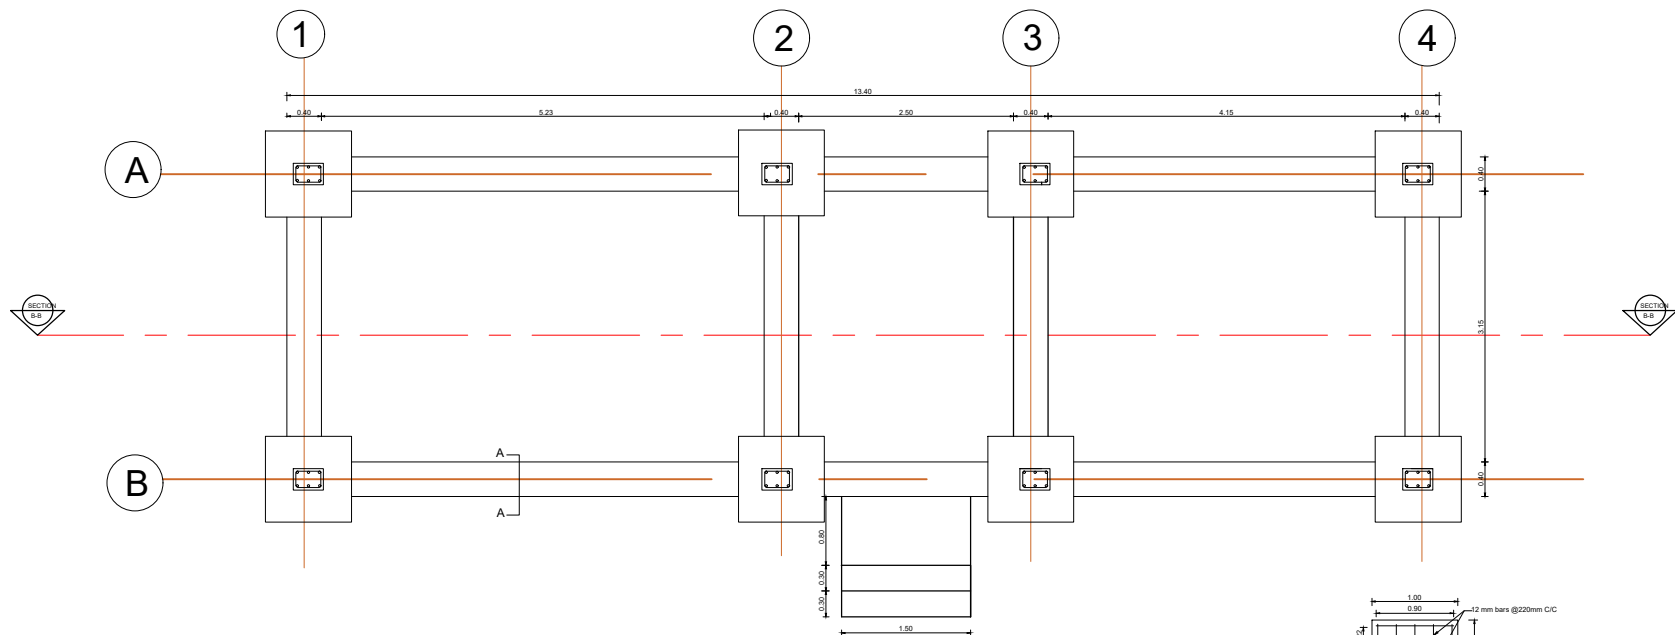

FOOTING DETAILS

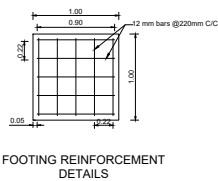

All dimensions are in meters.




United Nations High Commissioner for Refugees

Dwg Modified By:	Field Office Herat	
Checked By:	Field Office Herat	
Approved by:		

No.	Submission Description:	Date:
	Modification	06/06/2024

AVERAGE SIZED FAMILY SHELTER PERMANENT SHELTER
Permanent Shelter Drawings

Sheet Reference Number
A-104

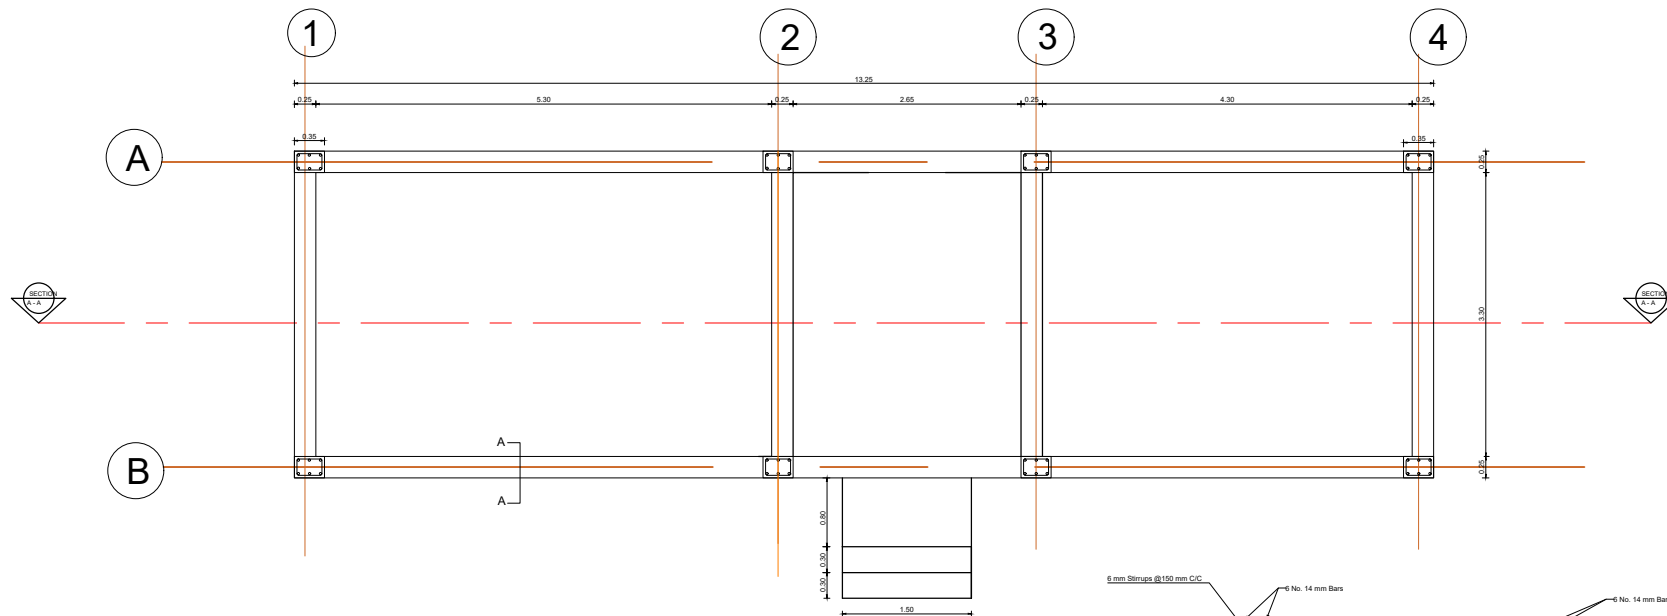

## RING BEAM DETAILS

All dimensions are in meters.



United Nations High Commissioner for Refugees

Dwg Modified By:	Field Office Herat	
Checked By:	Field Office Herat	
Approved by:		


No.	Submission Description:	Date:
	Modification	06/06/2024

AVERAGE SIZED FAMILY SHELTER  
PERMANENT SHELTER

Permanent Shelter Drawings

Sheet  
Reference  
Number

A-103

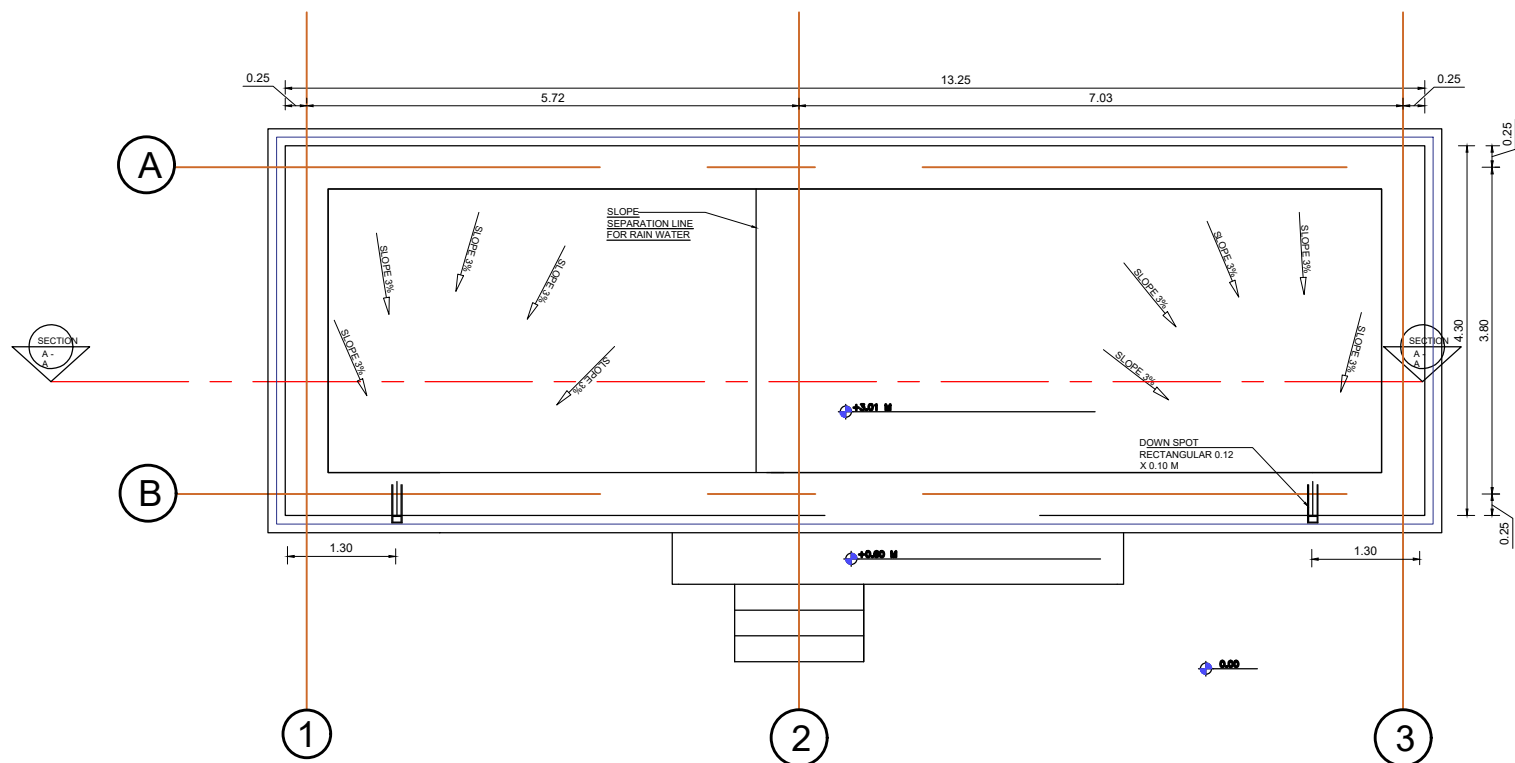

Roof Plan View of Shelter

All dimensions are in meters.



United Nations High Commissioner for Refugees

Dwg Modified By:	Field Office Herat	
Checked By:	Field Office Herat	
Approved by:		


No.	Submission Description:	Date:
	Modification	06/06/2024

AVERAGE SIZED FAMILY SHELTER  
PERMANENT SHELTER

Permanent Shelter Drawings

Sheet  
Reference  
Number

A-105

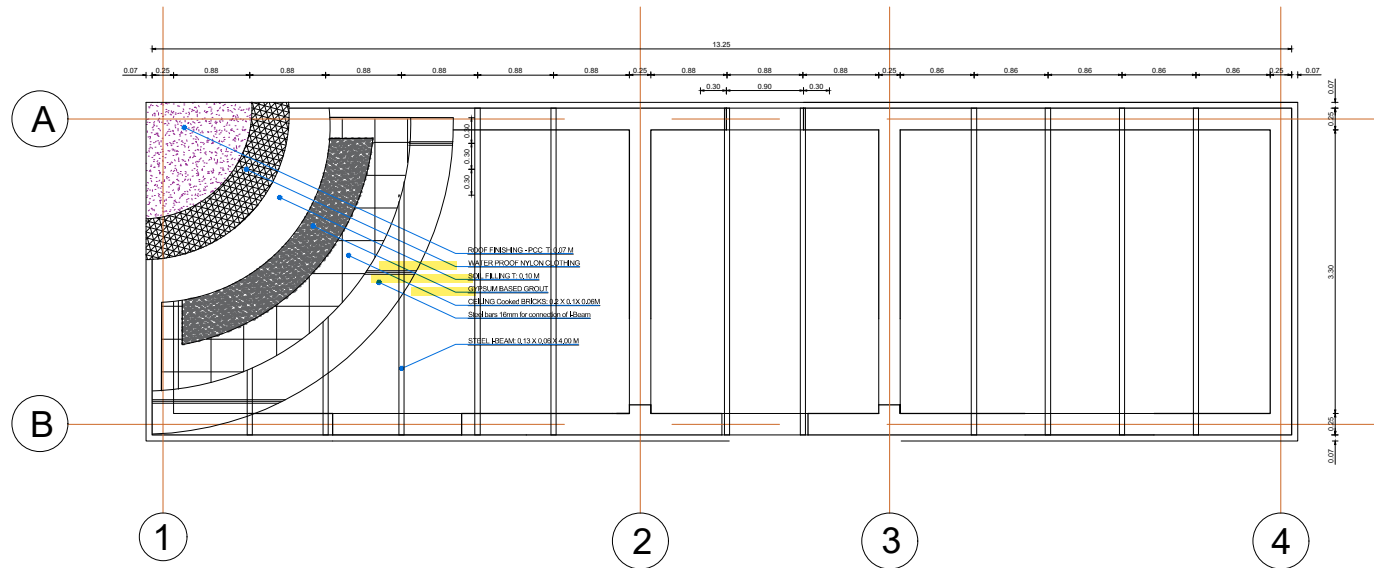

## ROOF SECTION

### SPECIFICATIONS:

- All dimensions are in meters.
- The T-Iron profiles for the shelter's roof are 13.75 meters long in total, with a total of 11 profiles.
- The ceiling bricks should extend adequately onto the walls, with a minimum extension of 10 cm.
- The waterproof nylon cloth should be stitched together.
- Pure gypsum grout should be applied to the ceiling without any additives or mixtures.

All dimensions are in meters.



United Nations High Commissioner for Refugees

Dwg Modified By:	Field Office Herat	
Checked By:	Field Office Herat	
Approved by:		

No.	Submission Description:	Date:
	Modification	06/06/2024



AVERAGE SIZED FAMILY SHELTER  
PERMANENT SHELTER

Permanent Shelter Drawings

Sheet  
Reference  
Number

A-106



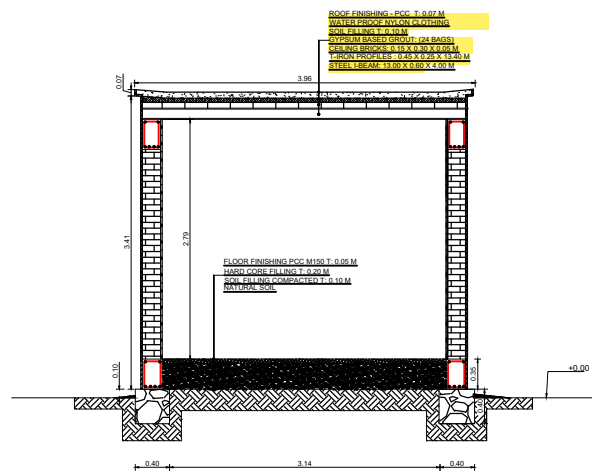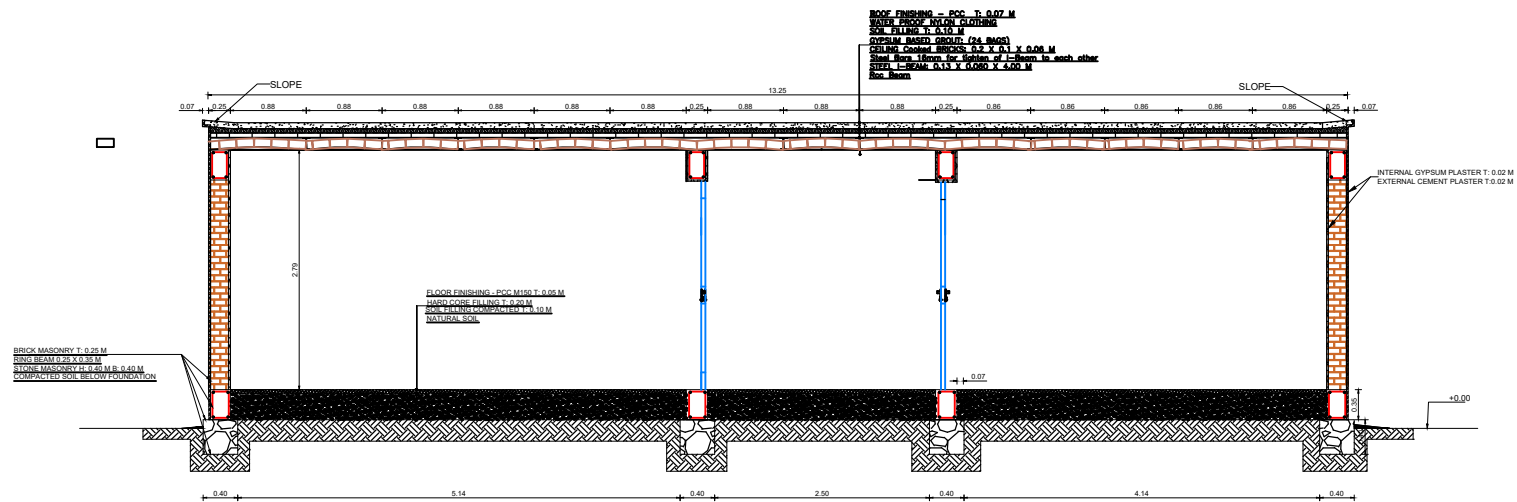

All dimensions are in meters.  
Reinforcement bars are in millimeter



United Nations High Commissioner for  
Refugees

Dwg Modified By:	Field Office Herat	
Checked By:	Field Office Herat	
Approved by:		

No.	Submission Description:	Date:
	Modification	06/06/2024








AVERAGE SIZED FAMILY SHELTER  
PERMANENT SHELTER

Permanent Shelter Drawings

Sheet  
Reference  
Number

A-107



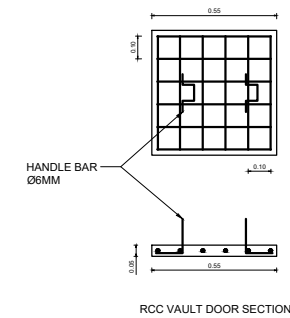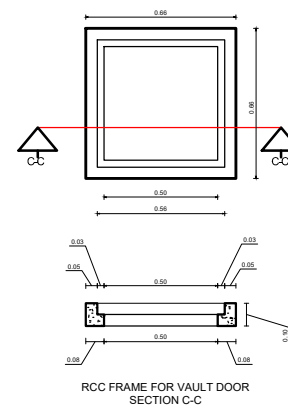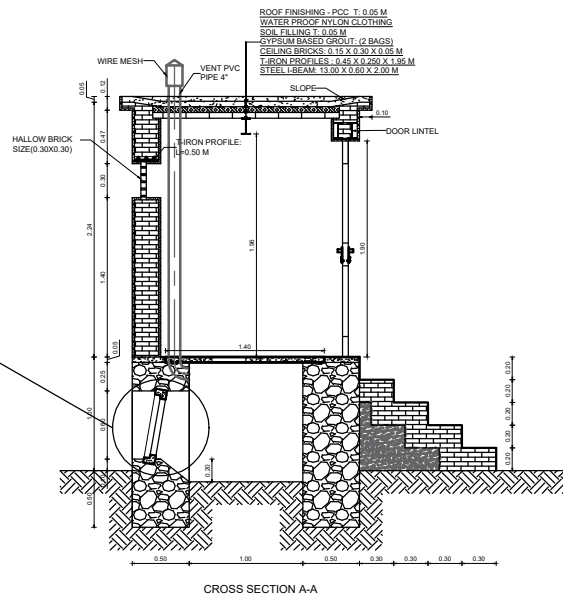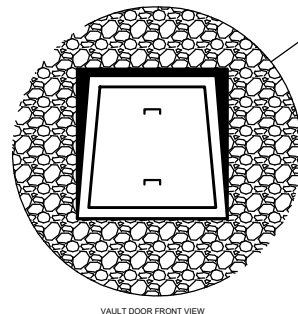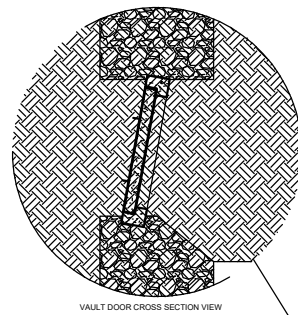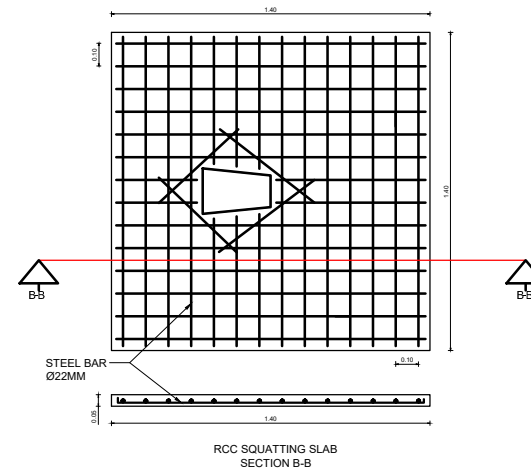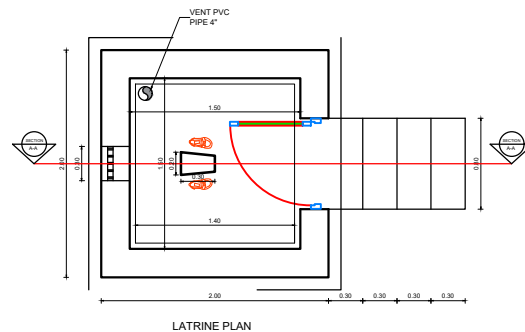

All dimensions are in meters.



United Nations High Commissioner for Refugees

Dwg Modified By:	Field Office Herat	
Checked By:	Field Office Herat	
Approved by:		

No.	Submission Description:	Date:
	Modification	06/06/2024

AVERAGE SIZED FAMILY SHELTER  
PERMANENT SHELTER

Permanent Shelter Drawings

Sheet  
Reference  
Number

A-108